


# LASER INTERFEROMETER GRAVITATIONAL-WAVE OBSERVATORY

## HANFORD FACILITY ISSUED FOR CONSTRUCTION SET BUILDING AND INFRASTRUCTURE CONSTRUCTION

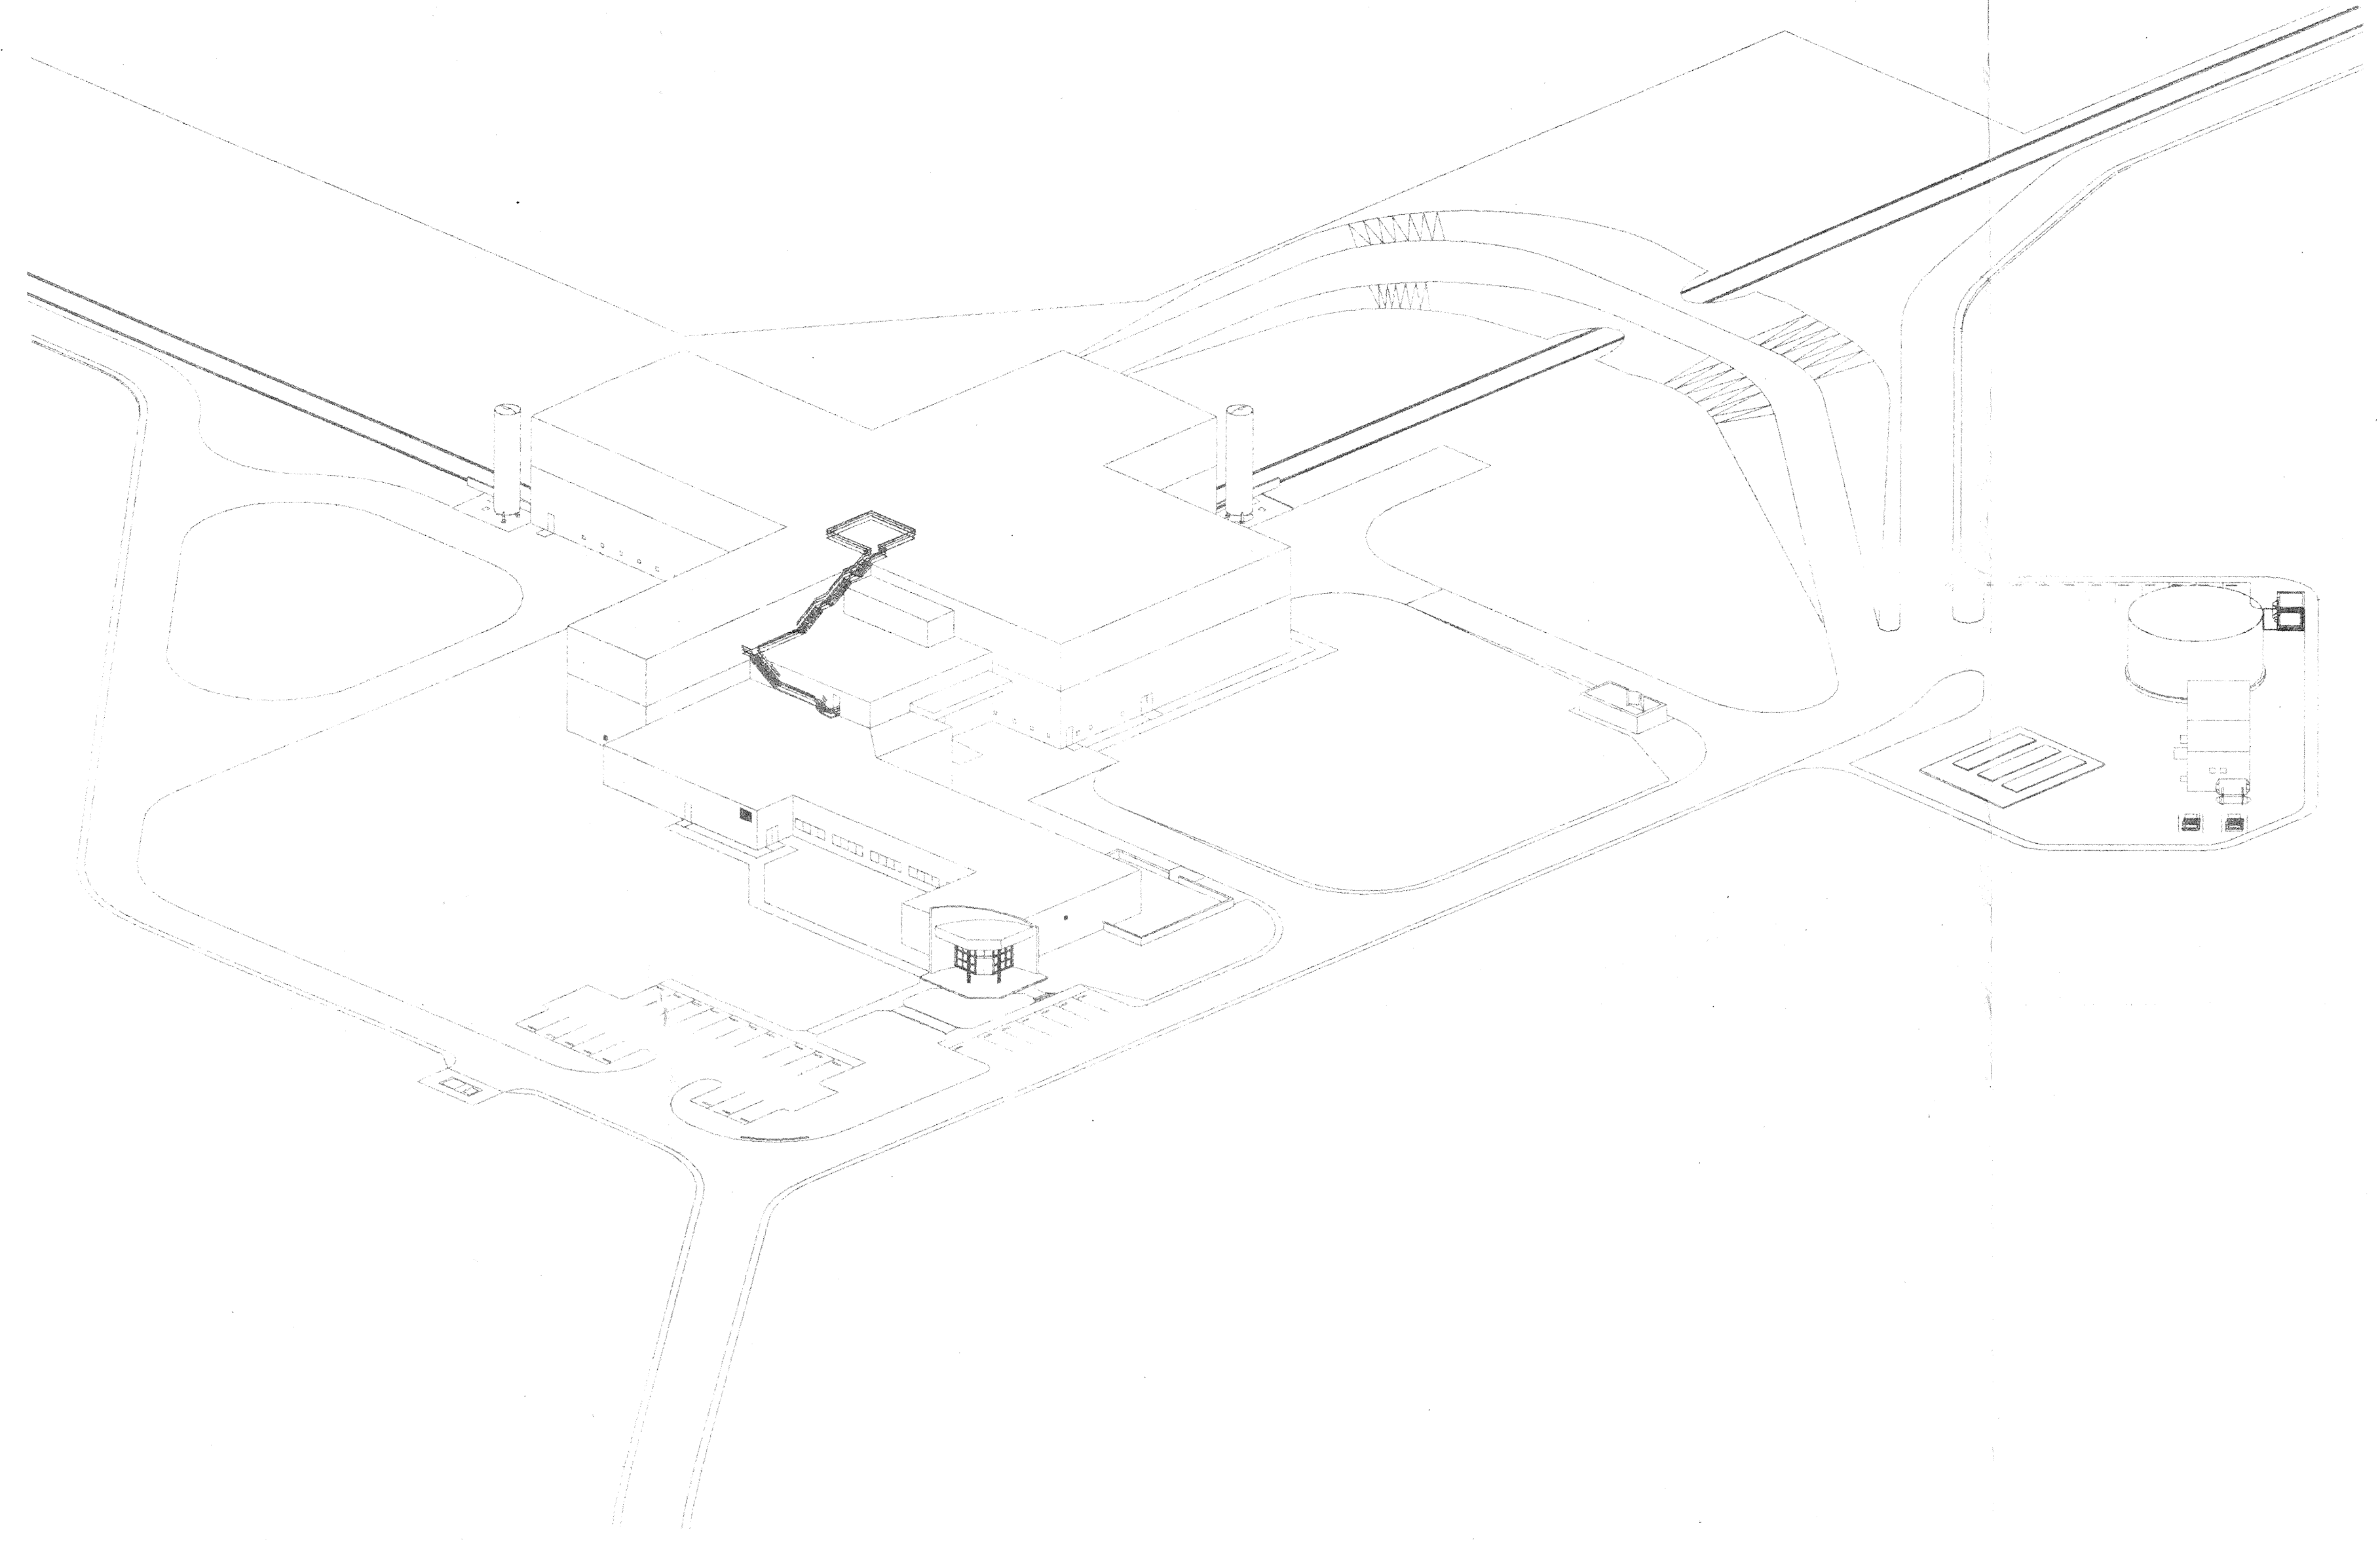

**SITE NO. 1  
HANFORD, WASHINGTON**

### DRAWING LIST

DATE	SHEET NO.	TITLE
7-12-96	WA-G-001	GENERAL COVER & DRAWING INDEX SHEET 1
7-12-96	WA-G-002	GENERAL DRAWING INDEX SHEET 2
7-12-96	WA-G-003	GENERAL DRAWING INDEX SHEET 3
7-12-96	WA-C-001	CIVIL DRAWING INDEX LOCATION & VICINITY MAPS
7-12-96	WA-C-002	CIVIL GENERAL NOTES, LEGEND & ABBREVIATIONS
7-12-96	WA-C-003	CIVIL DRAWING MATRIX
7-12-96	WA-C-004	CIVIL TYPICAL SECTIONS & DETAILS
7-12-96	WA-C-006	CIVIL CORNER STATION PLOT PLAN, ENLARGED PLANS

### DRAWING LIST


DATE	SHEET NO.	TITLE
7-12-96	WA-C-008	CIVIL CORNER STATION GRADING PLAN, ENLARGED PLANS
7-12-96	WA-C-011	CIVIL NORTHWEST ARM PLAN AND PROFILE STA 0+00 TO STA 14+00
7-12-96	WA-C-012	CIVIL NORTHWEST ARM PLAN AND PROFILE STA 14+00 TO STA 28+00
7-12-96	WA-C-013	CIVIL NORTHWEST ARM PLAN AND PROFILE STA 28+00 TO STA 42+00
7-12-96	WA-C-014	CIVIL NORTHWEST ARM PLAN AND PROFILE STA 42+00 TO STA 56+00
7-12-96	WA-C-015	CIVIL NORTHWEST ARM PLAN AND PROFILE STA 56+00 TO STA 70+00
7-12-96	WA-C-016	CIVIL NORTHWEST ARM PLAN AND PROFILE STA 70+00 TO STA 84+00
7-12-96	WA-C-017	CIVIL NORTHWEST ARM PLAN AND PROFILE STA 84+00 TO STA 98+00
7-12-96	WA-C-018	CIVIL NORTHWEST ARM PLAN AND PROFILE STA 98+00 TO STA 112+00
7-12-96	WA-C-019	CIVIL NORTHWEST ARM PLAN AND PROFILE STA 112+00 TO STA 126+00
7-12-96	WA-C-020	CIVIL NORTHWEST ARM PLAN AND PROFILE STA 126+00 TO STA 133+00

### DRAWING LIST

DATE	SHEET NO.	TITLE
7-12-96	WA-C-021	CIVIL NORTHWEST ARM MID-STATION, PLOT PLAN
7-12-96	WA-C-022	CIVIL NORTHWEST ARM MID-STATION, GRADING PLAN
7-12-96	WA-C-023	CIVIL NORTHWEST ARM MID-STATION, UTILITY PLAN
7-12-96	WA-C-025	CIVIL NORTHWEST ARM END-STATION, PLOT PLAN
7-12-96	WA-C-026	CIVIL NORTHWEST ARM END-STATION, GRADING PLAN
7-12-96	WA-C-027	CIVIL NORTHWEST ARM END-STATION, UTILITY PLAN
7-12-96	WA-C-031	CIVIL SOUTHWEST ARM PLAN AND PROFILE STA 0+00 TO STA 14+00
7-12-96	WA-C-032	CIVIL SOUTHWEST ARM PLAN AND PROFILE STA 14+00 TO STA 28+00
7-12-96	WA-C-033	CIVIL SOUTHWEST ARM PLAN AND PROFILE STA 28+00 TO STA 42+00
7-12-96	WA-C-034	CIVIL SOUTHWEST ARM PLAN AND PROFILE STA 42+00 TO STA 56+00
7-12-96	WA-C-035	CIVIL SOUTHWEST ARM PLAN AND PROFILE STA 56+00 TO STA 70+00

NO.	DATE	BY	CHKD	ENGR	PROJ	DESCRIPTION

ISSUED FOR CONSTRUCTION	
DRAWN	RCC 6-24-96
CHECKED	
ENGINEER	
PROJ	

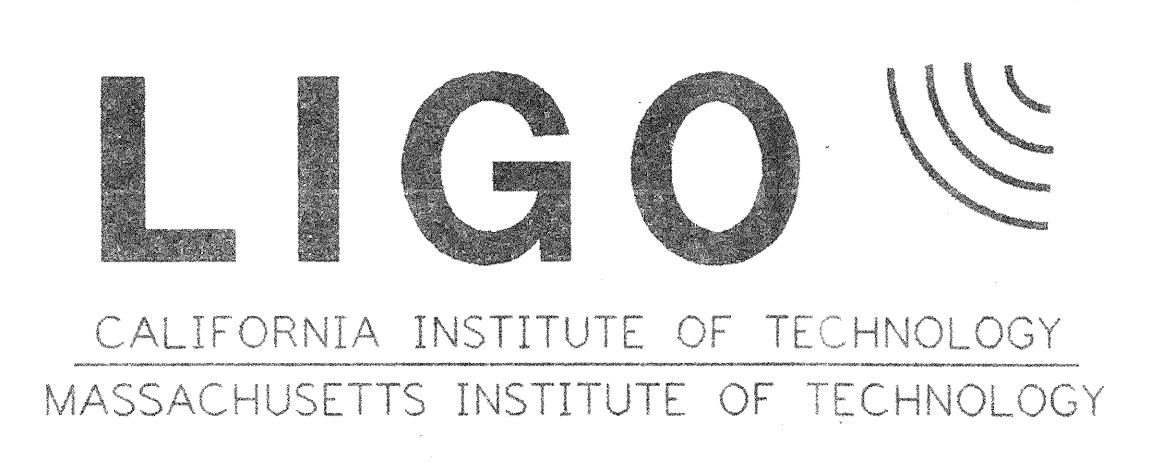

LASER INTERFEROMETER  
GRAVITATIONAL-WAVE OBSERVATORY  
SITE NO. 1 - HANFORD, WASHINGTON

GENERAL  
COVER & DRAWING INDEX  
SHEET 1

NONE PPI50969 8094

**WA-G-001**

This document and the design it covers are the property of PARSONS. They are loaned only with the borrower's expressed written agreement that they will not be reproduced, copied, loaned, exhibited, or used in any other way, except by written consent, from PARSONS to the borrower.