



LASER INTERFEROMETER GRAVITATIONAL-WAVE OBSERVATORY

HANFORD FACILITY FINAL DESIGN SET

BUILDING AND INFRASTRUCTURE CONSTRUCTION

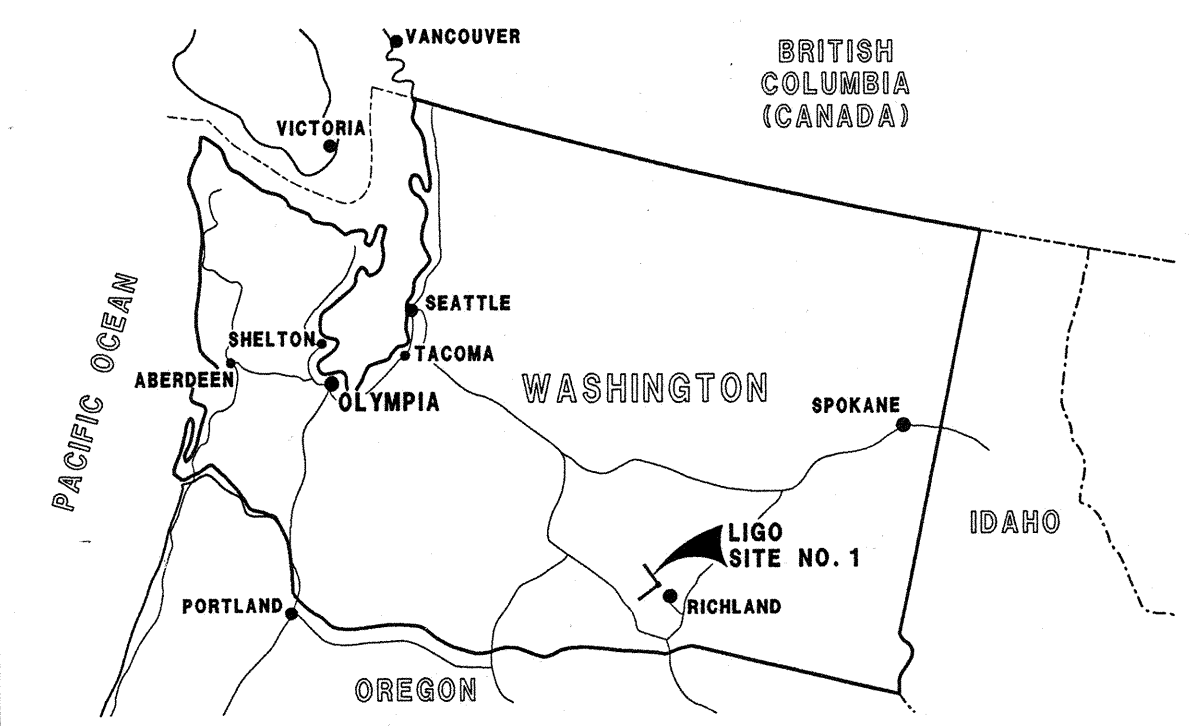

**SITE NO. 1
 HANFORD, WASHINGTON**

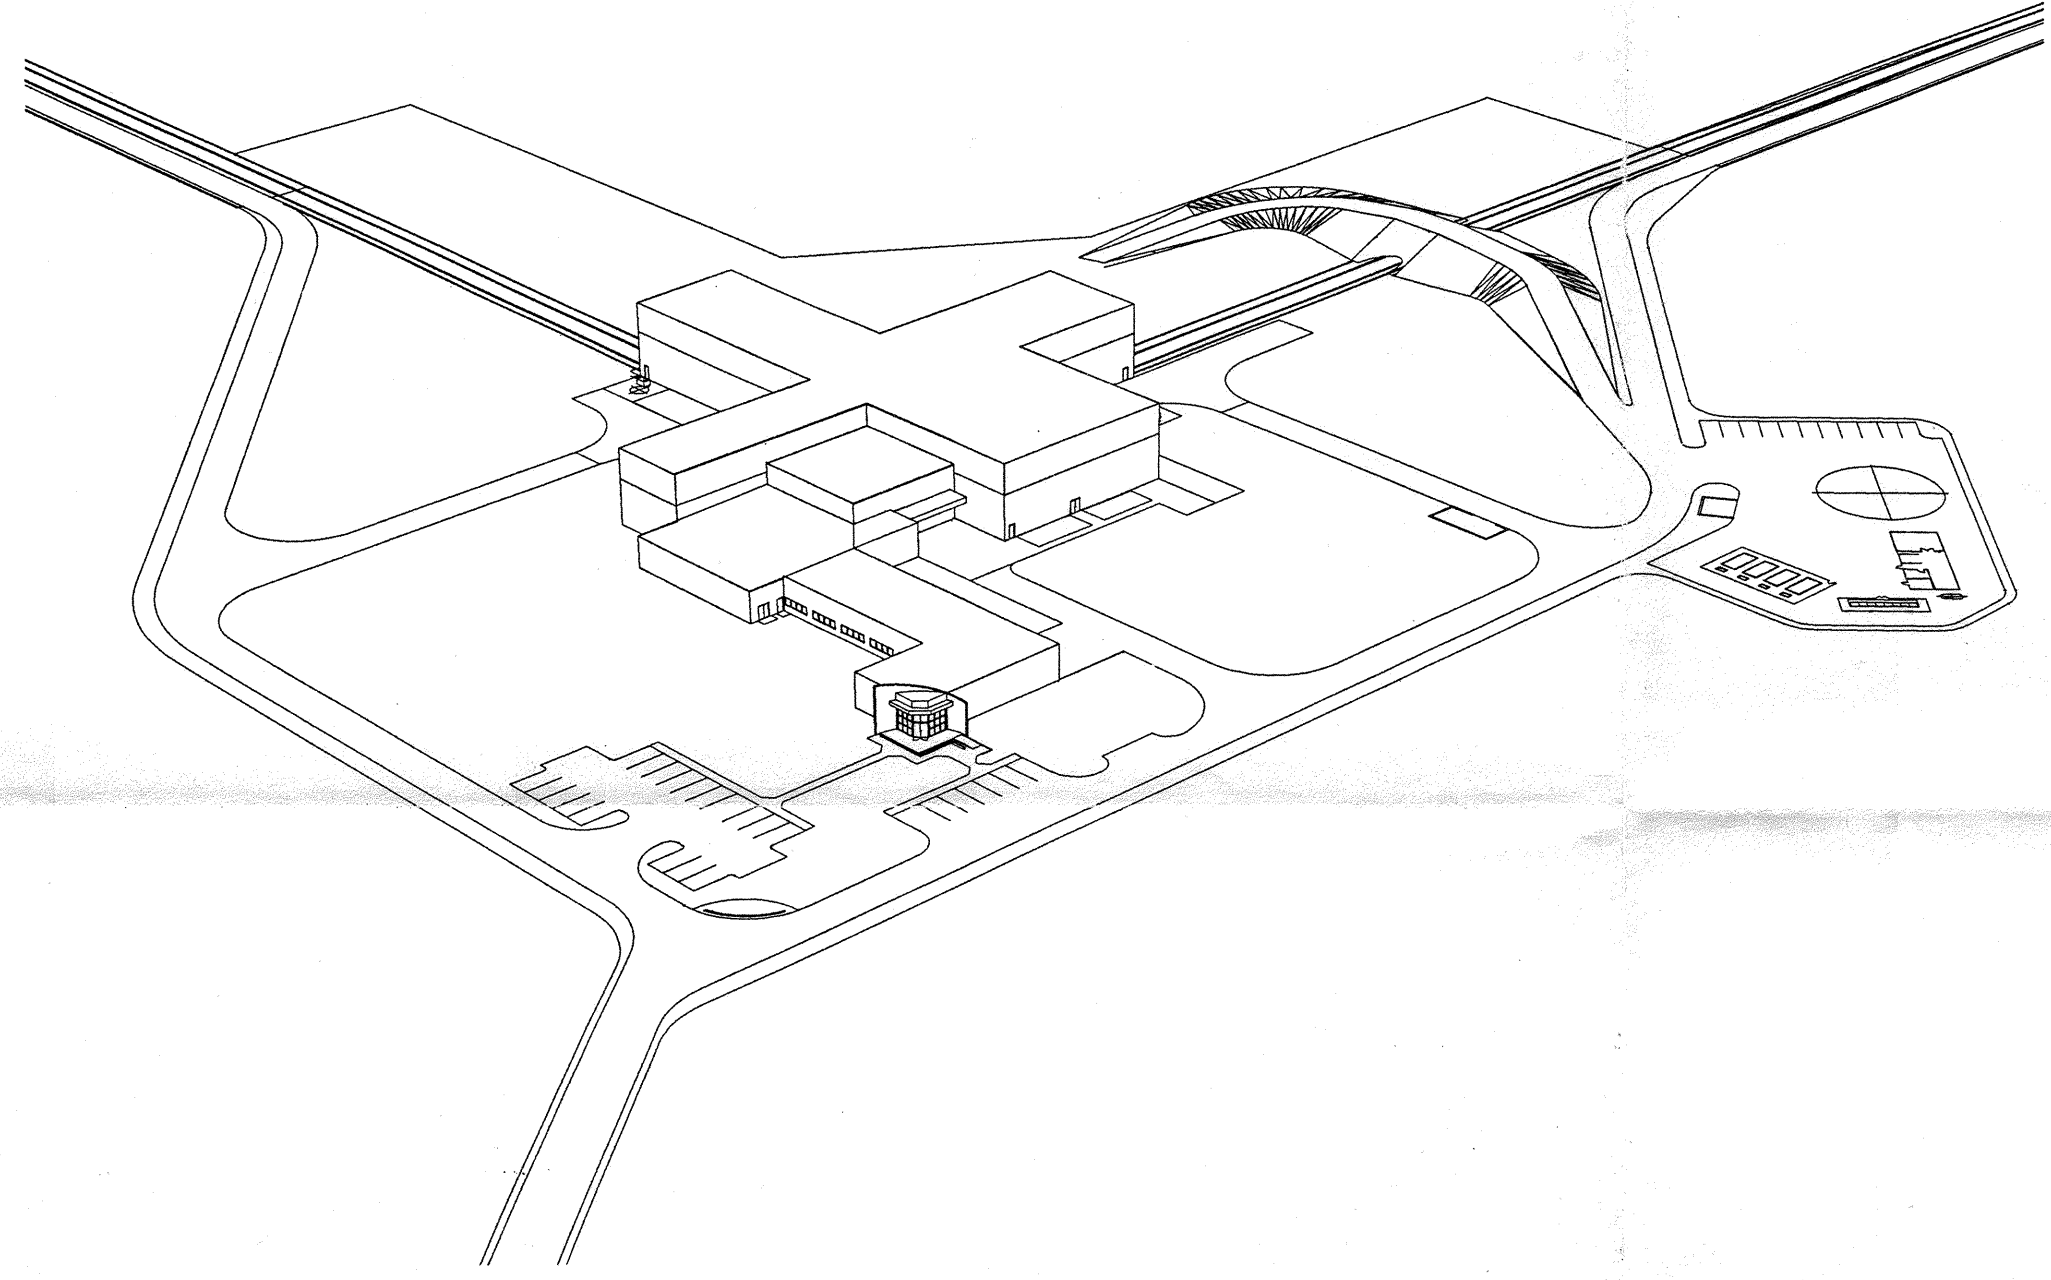

not be reproduced, copied, loaned, exhibited, or used in any other way, except by written consent from PARSONS to the borrower.

This document and the design it covers are the property of PARSONS. They are loaned only with the borrower's expressed written agreement that they will

Date Received: 4/19/96	LIGO-D960193-A-□ Contractor #: WA-G-001, REV. A
TIM #: 28	LIGO-C960857-00-V
Date: 4/19/96	Approved: <i>Jed Bui</i>
TDM #:	LIGO-
Date: / /	Approved:
Gen'l Transmittal	LIGO-
Date: / /	Approved:

DRAWING LIST					
DATE	SHEET NO.	BID PKG			TITLE
		A	B	A&B	
---	WA-G-001				GENERAL COVER & DRAWING INDEX SHEET 1
---	WA-G-002				GENERAL DRAWING INDEX SHEET 2
---	WA-G-003				GENERAL DRAWING INDEX SHEET 3
---	WA-C-001		X		CIVIL DRAWING INDEX LOCATION & VICINITY MAPS
---	WA-C-002		X		CIVIL GENERAL NOTES, LEGEND & ABBREVIATIONS
---	WA-C-003		X		CIVIL DRAWING MATRIX
---	WA-C-004		X		CIVIL TYPICAL SECTIONS
---	WA-C-005	X			CIVIL CORNER STATION PLOT PLAN

DRAWING LIST					
DATE	SHEET NO.	BID PKG			TITLE
		A	B	A&B	
---	WA-C-006			X	CIVIL CORNER STATION PLOT PLAN, ENLARGED PLANS
---	WA-C-007	X			CIVIL CORNER STATION GRADING PLAN
---	WA-C-008			X	CIVIL CORNER STATION GRADING PLAN, ENLARGED PLANS
---	WA-C-009	X			CIVIL CORNER STATION UTILITY PLAN
---	WA-C-010	X			CIVIL CORNER STATION UTILITY PLAN, ENLARGED PLANS
---	WA-C-011			X	CIVIL NORTHWEST ARM PLAN AND PROFILE STA 0+00 TO STA 14+00
---	WA-C-012			X	CIVIL NORTHWEST ARM PLAN AND PROFILE STA 14+00 TO STA 28+00
---	WA-C-013			X	CIVIL NORTHWEST ARM PLAN AND PROFILE STA 28+00 TO STA 42+00
---	WA-C-014			X	CIVIL NORTHWEST ARM PLAN AND PROFILE STA 42+00 TO STA 56+00
---	WA-C-015			X	CIVIL NORTHWEST ARM PLAN AND PROFILE STA 56+00 TO STA 70+00
---	WA-C-016			X	CIVIL NORTHWEST ARM PLAN AND PROFILE STA 70+00 TO STA 84+00

DRAWING LIST					
DATE	SHEET NO.	BID PKG			TITLE
		A	B	A&B	
---	WA-C-017			X	CIVIL NORTHWEST ARM PLAN AND PROFILE STA 84+00 TO STA 98+00
---	WA-C-018			X	CIVIL NORTHWEST ARM PLAN AND PROFILE STA 98+00 TO STA 112+00
---	WA-C-019			X	CIVIL NORTHWEST ARM PLAN AND PROFILE STA 112+00 TO STA 126+00
---	WA-C-020			X	CIVIL NORTHWEST ARM PLAN AND PROFILE STA 126+00 TO STA 133+00
---	WA-C-021			X	CIVIL NORTHWEST ARM MID-STATION, PLOT PLAN
---	WA-C-022			X	CIVIL NORTHWEST ARM MID-STATION, GRADING PLAN
---	WA-C-023			X	CIVIL NORTHWEST ARM MID-STATION, UTILITY PLAN
---	WA-C-025			X	CIVIL NORTHWEST ARM END-STATION, PLOT PLAN
---	WA-C-026			X	CIVIL NORTHWEST ARM END-STATION, GRADING PLAN
---	WA-C-027			X	CIVIL NORTHWEST ARM END-STATION, UTILITY PLAN
---	WA-C-031			X	CIVIL SOUTHWEST ARM PLAN AND PROFILE STA 0+00 TO STA 14+00

DRAWN: RGC CHECKED: ENGINEER: PROJ:	DATE: 4-19-96 BY: MEI CHKD: MEI ENGR: MEI PROJ: TDM	FINAL DESIGN REVIEW & BID PRELIMINARY DESIGN REVIEW
--	---	--

PARSONS
 100 WEST WALNUT STREET
 PASADENA, CALIFORNIA

LIGO
 CALIFORNIA INSTITUTE OF TECHNOLOGY
 MASSACHUSETTS INSTITUTE OF TECHNOLOGY

LASER INTERFEROMETER
 GRAVITATIONAL-WAVE OBSERVATORY
 SITE NO. 1 - HANFORD, WASHINGTON

TITLE	SCALE	CONTRACT NUMBER	PROJECT NUMBER
GENERAL COVER & DRAWING INDEX SHEET 1	NONE	PP150969	8094
	SHEET NUMBER	REVISIONS	
	WA-G-001		