

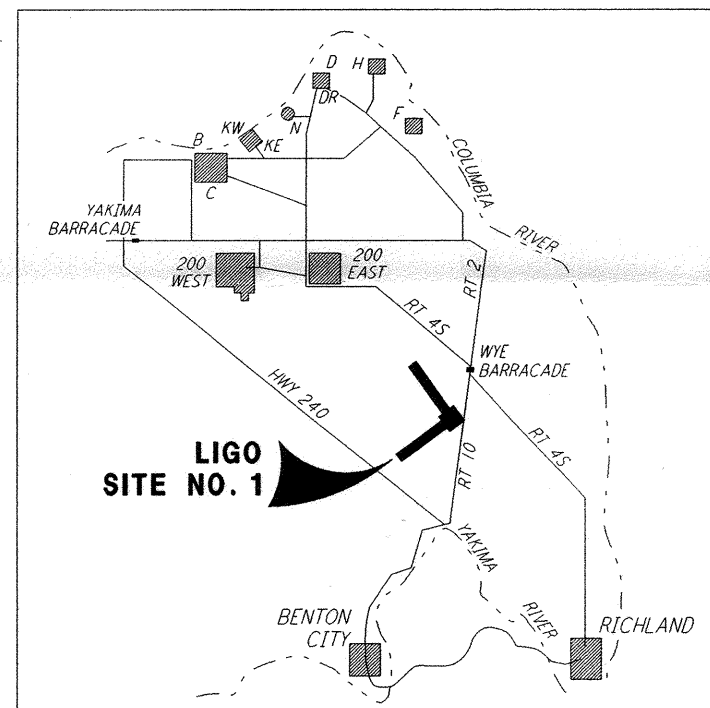


LOCATION MAP
NOT TO SCALE

 

VICINITY MAP
NOT TO SCALE

DRAWING INDEX			
DRAWING NUMBER	DRAWING TITLE	DRAWING NUMBER	DRAWING TITLE
WA-C-001	DRAWING INDEX, LOCATION & VICINITY MAPS	WA-C-020	NORTHWEST ARM, PLAN AND PROFILE, STA 126+00 TO 133+00
WA-C-002	GENERAL NOTES, LEGEND & ABBREVIATIONS	WA-C-021	NORTHWEST ARM, MID-STATION, PLOT, GRADING & UTILITY PLANS
WA-C-003	DRAWING MATRIX	WA-C-022	NORTHWEST ARM, END-STATION, PLOT, GRADING & UTILITY PLANS
WA-C-004	TYPICAL SECTIONS		
WA-C-005	CORNER STATION PLOT PLAN	WA-C-031	SOUTHWEST ARM, PLAN AND PROFILE, STA 0+00 TO 14+00
WA-C-006	CORNER STATION GRADING PLAN	WA-C-032	SOUTHWEST ARM, PLAN AND PROFILE, STA 14+00 TO 28+00
WA-C-007	CORNER STATION UTILITY PLAN	WA-C-033	SOUTHWEST ARM, PLAN AND PROFILE, STA 28+00 TO 42+00
WA-C-008	GRADING SECTIONS & DETAILS	WA-C-034	SOUTHWEST ARM, PLAN AND PROFILE, STA 42+00 TO 56+00
WA-C-009	SITWORK DETAILS	WA-C-035	SOUTHWEST ARM, PLAN AND PROFILE, STA 56+00 TO 70+00
WA-C-010	UTILITY DETAILS	WA-C-036	SOUTHWEST ARM, PLAN AND PROFILE, STA 70+00 TO 84+00
WA-C-011	NORTHWEST ARM, PLAN AND PROFILE, STA 0+00 TO 14+00	WA-C-037	SOUTHWEST ARM, PLAN AND PROFILE, STA 84+00 TO 98+00
WA-C-012	NORTHWEST ARM, PLAN AND PROFILE, STA 14+00 TO 28+00	WA-C-038	SOUTHWEST ARM, PLAN AND PROFILE, STA 98+00 TO 112+00
WA-C-013	NORTHWEST ARM, PLAN AND PROFILE, STA 28+00 TO 42+00	WA-C-039	SOUTHWEST ARM, PLAN AND PROFILE, STA 112+00 TO 126+00
WA-C-014	NORTHWEST ARM, PLAN AND PROFILE, STA 42+00 TO 56+00	WA-C-040	SOUTHWEST ARM, PLAN AND PROFILE, STA 126+00 TO 133+00
WA-C-015	NORTHWEST ARM, PLAN AND PROFILE, STA 56+00 TO 70+00	WA-C-041	SOUTHWEST ARM, MID-STATION, PLOT, GRADING & UTILITY PLANS
WA-C-016	NORTHWEST ARM, PLAN AND PROFILE, STA 70+00 TO 84+00	WA-C-042	SOUTHWEST ARM, END-STATION, PLOT, GRADING & UTILITY PLANS
WA-C-017	NORTHWEST ARM, PLAN AND PROFILE, STA 84+00 TO 98+00		
WA-C-018	NORTHWEST ARM, PLAN AND PROFILE, STA 98+00 TO 112+00		
WA-C-019	NORTHWEST ARM, PLAN AND PROFILE, STA 112+00 TO 126+00		

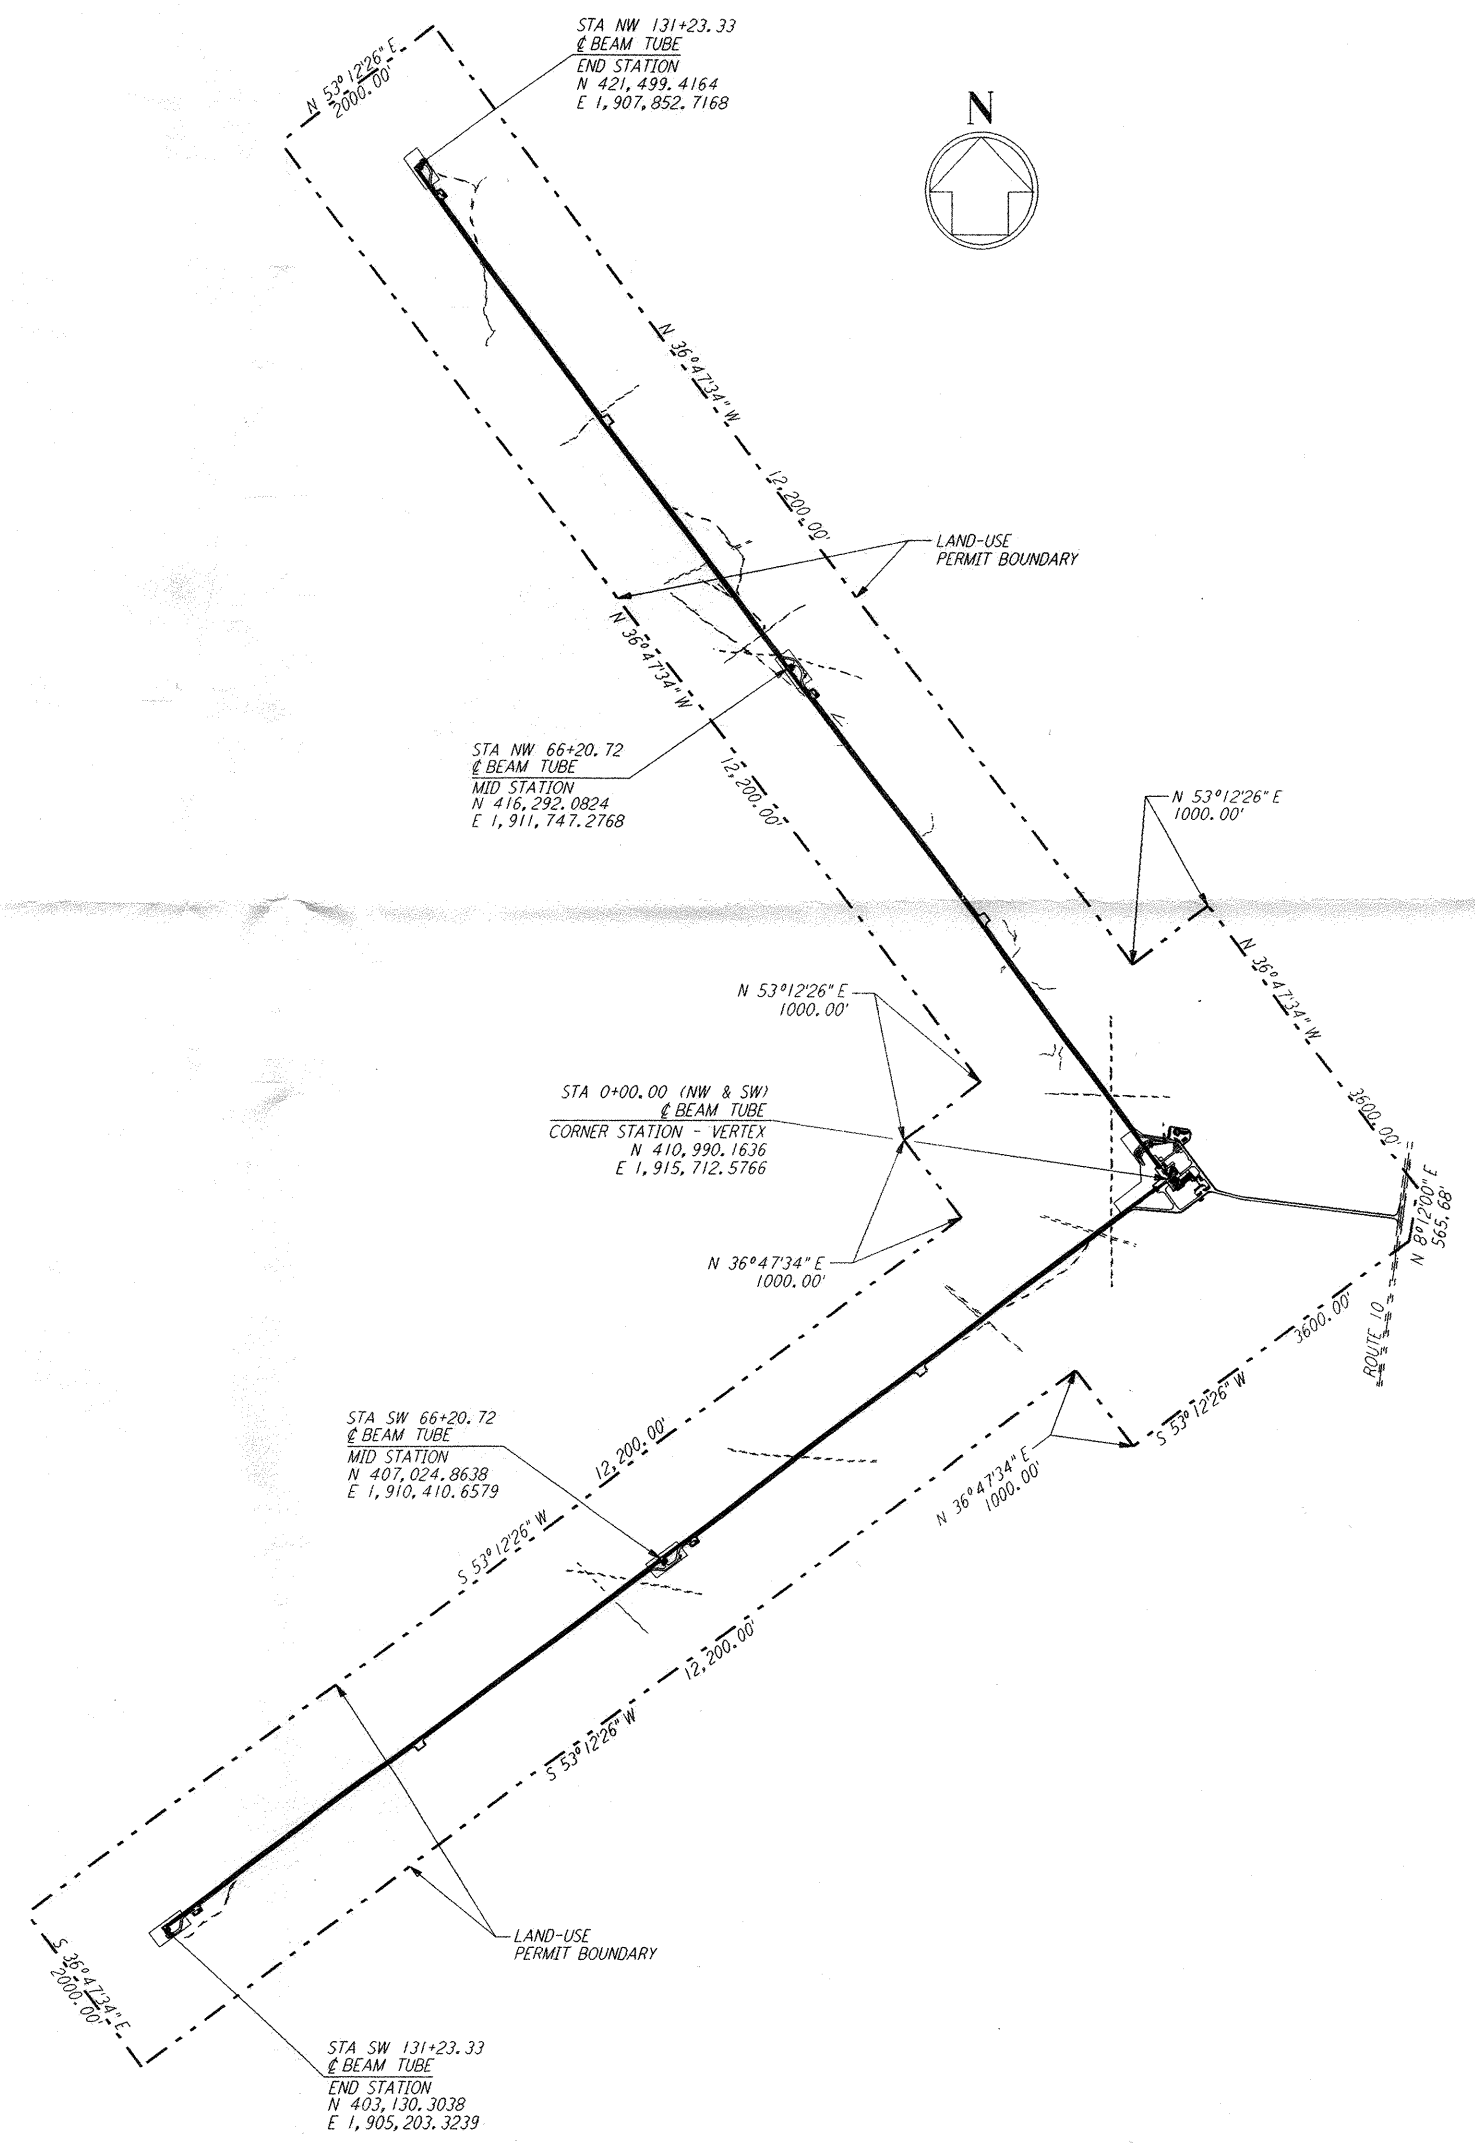

NO.	DATE	APRD BY	DESCRIPTION OF REVISION
9			
8			
7			
6			
5			
4			
3			
2			
1			

NO.	DATE	APRD BY	DESCRIPTION OF REVISION
9			
8			
7			
6			
5			
4			
3			
2			
1	10/31/95	TJM	PRELIMINARY DESIGN REVIEW

DATE	DRAWN	CHECKED	ENGINEER	PROJ MGR	CLIENT
	WRB				

PARSONS
 100 WEST WALNUT STREET
 PASADENA, CALIFORNIA

LIGO
 CALIFORNIA INSTITUTE OF TECHNOLOGY
 MASSACHUSETTS INSTITUTE OF TECHNOLOGY

LASER INTERFEROMETER
 GRAVITATIONAL-WAVE OBSERVATORY
 SITE NO. 1 - HANFORD, WASHINGTON

TITLE: DRAWING INDEX LOCATION & VICINITY MAPS
 SHEET NUMBER: WA-C-001
 CONTRACT NUMBER: PP150969
 PROJECT NUMBER: 8094

This document and the design it covers are the property of PARSONS. They are loaned only with the borrower's expressed written agreement that they will not be reproduced, copied, loaned, exhibited, or used in any other way, except by written consent from PARSONS to the borrower.

Tue Oct 31 06:38:05 1995 s3-v18b2 J:\PLOTS\QUEUES\18B2\CE001.PRF