




NOTE: SEE SPECIFICATIONS FOR ADDITIONAL INFORMATION AND SCHEDULES

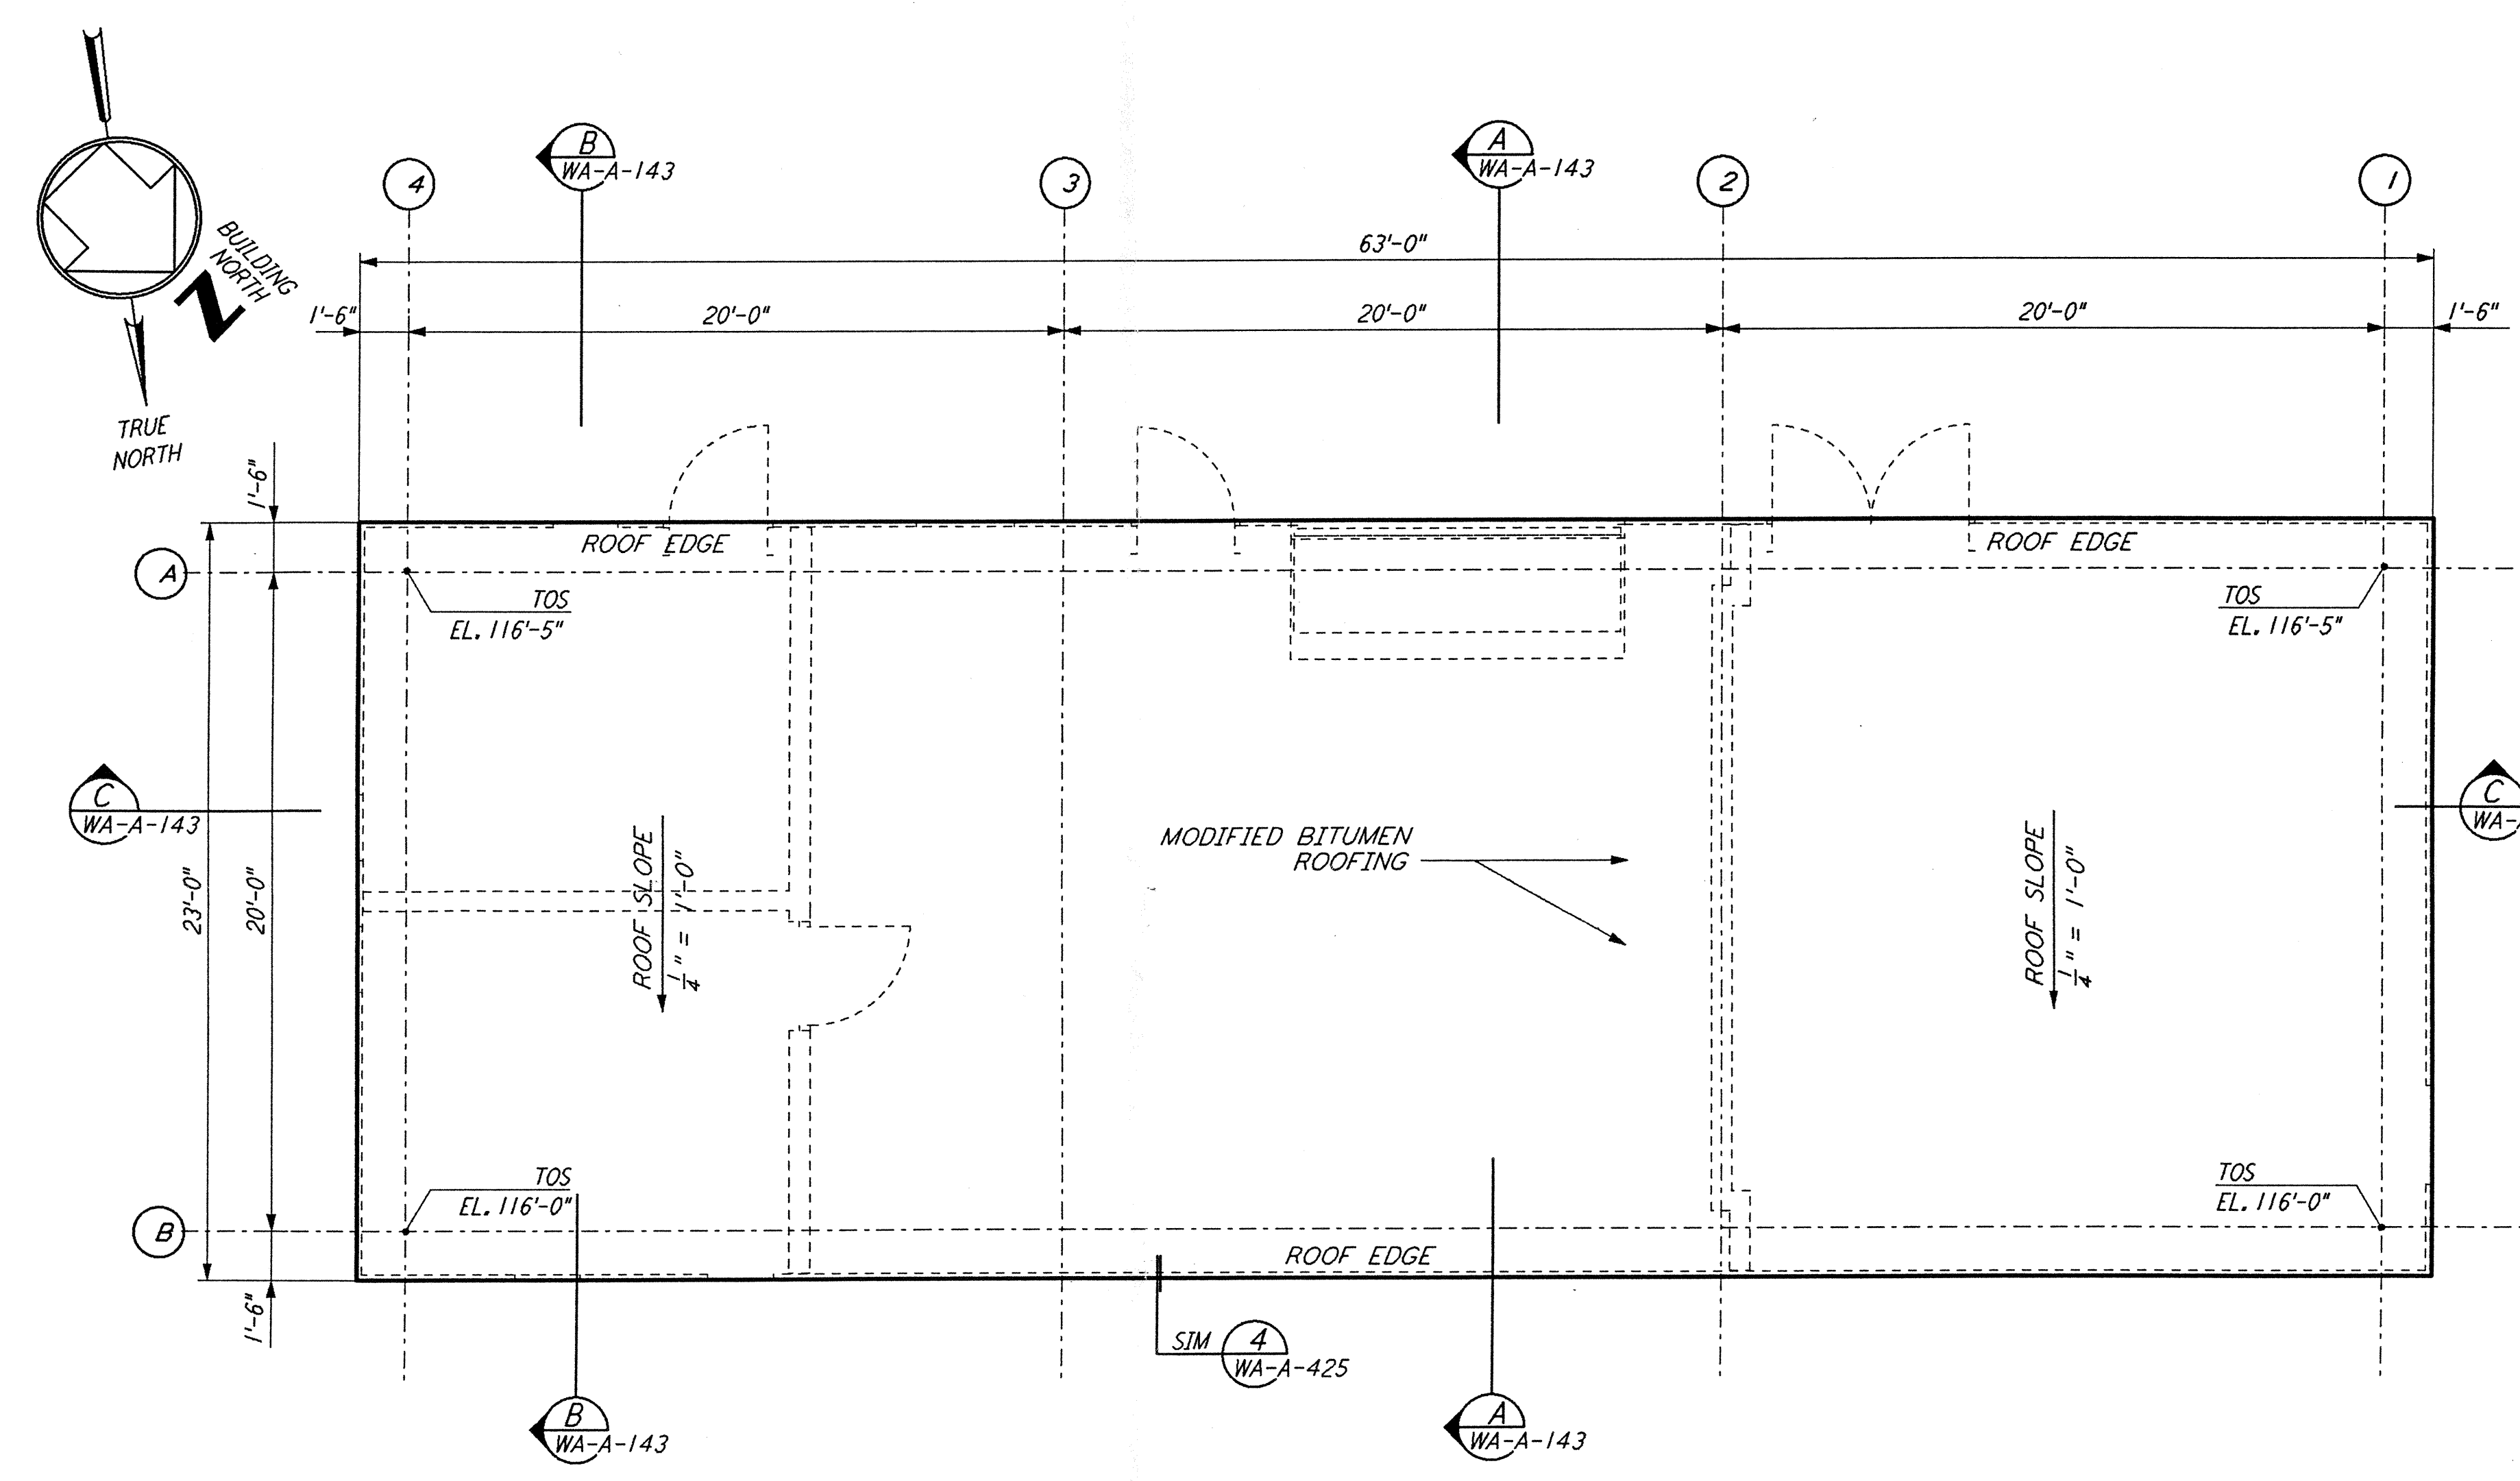


MAINTENANCE BUILDING ROOF PLAN (2)
 1/4" = 1'-0" WA-A-112

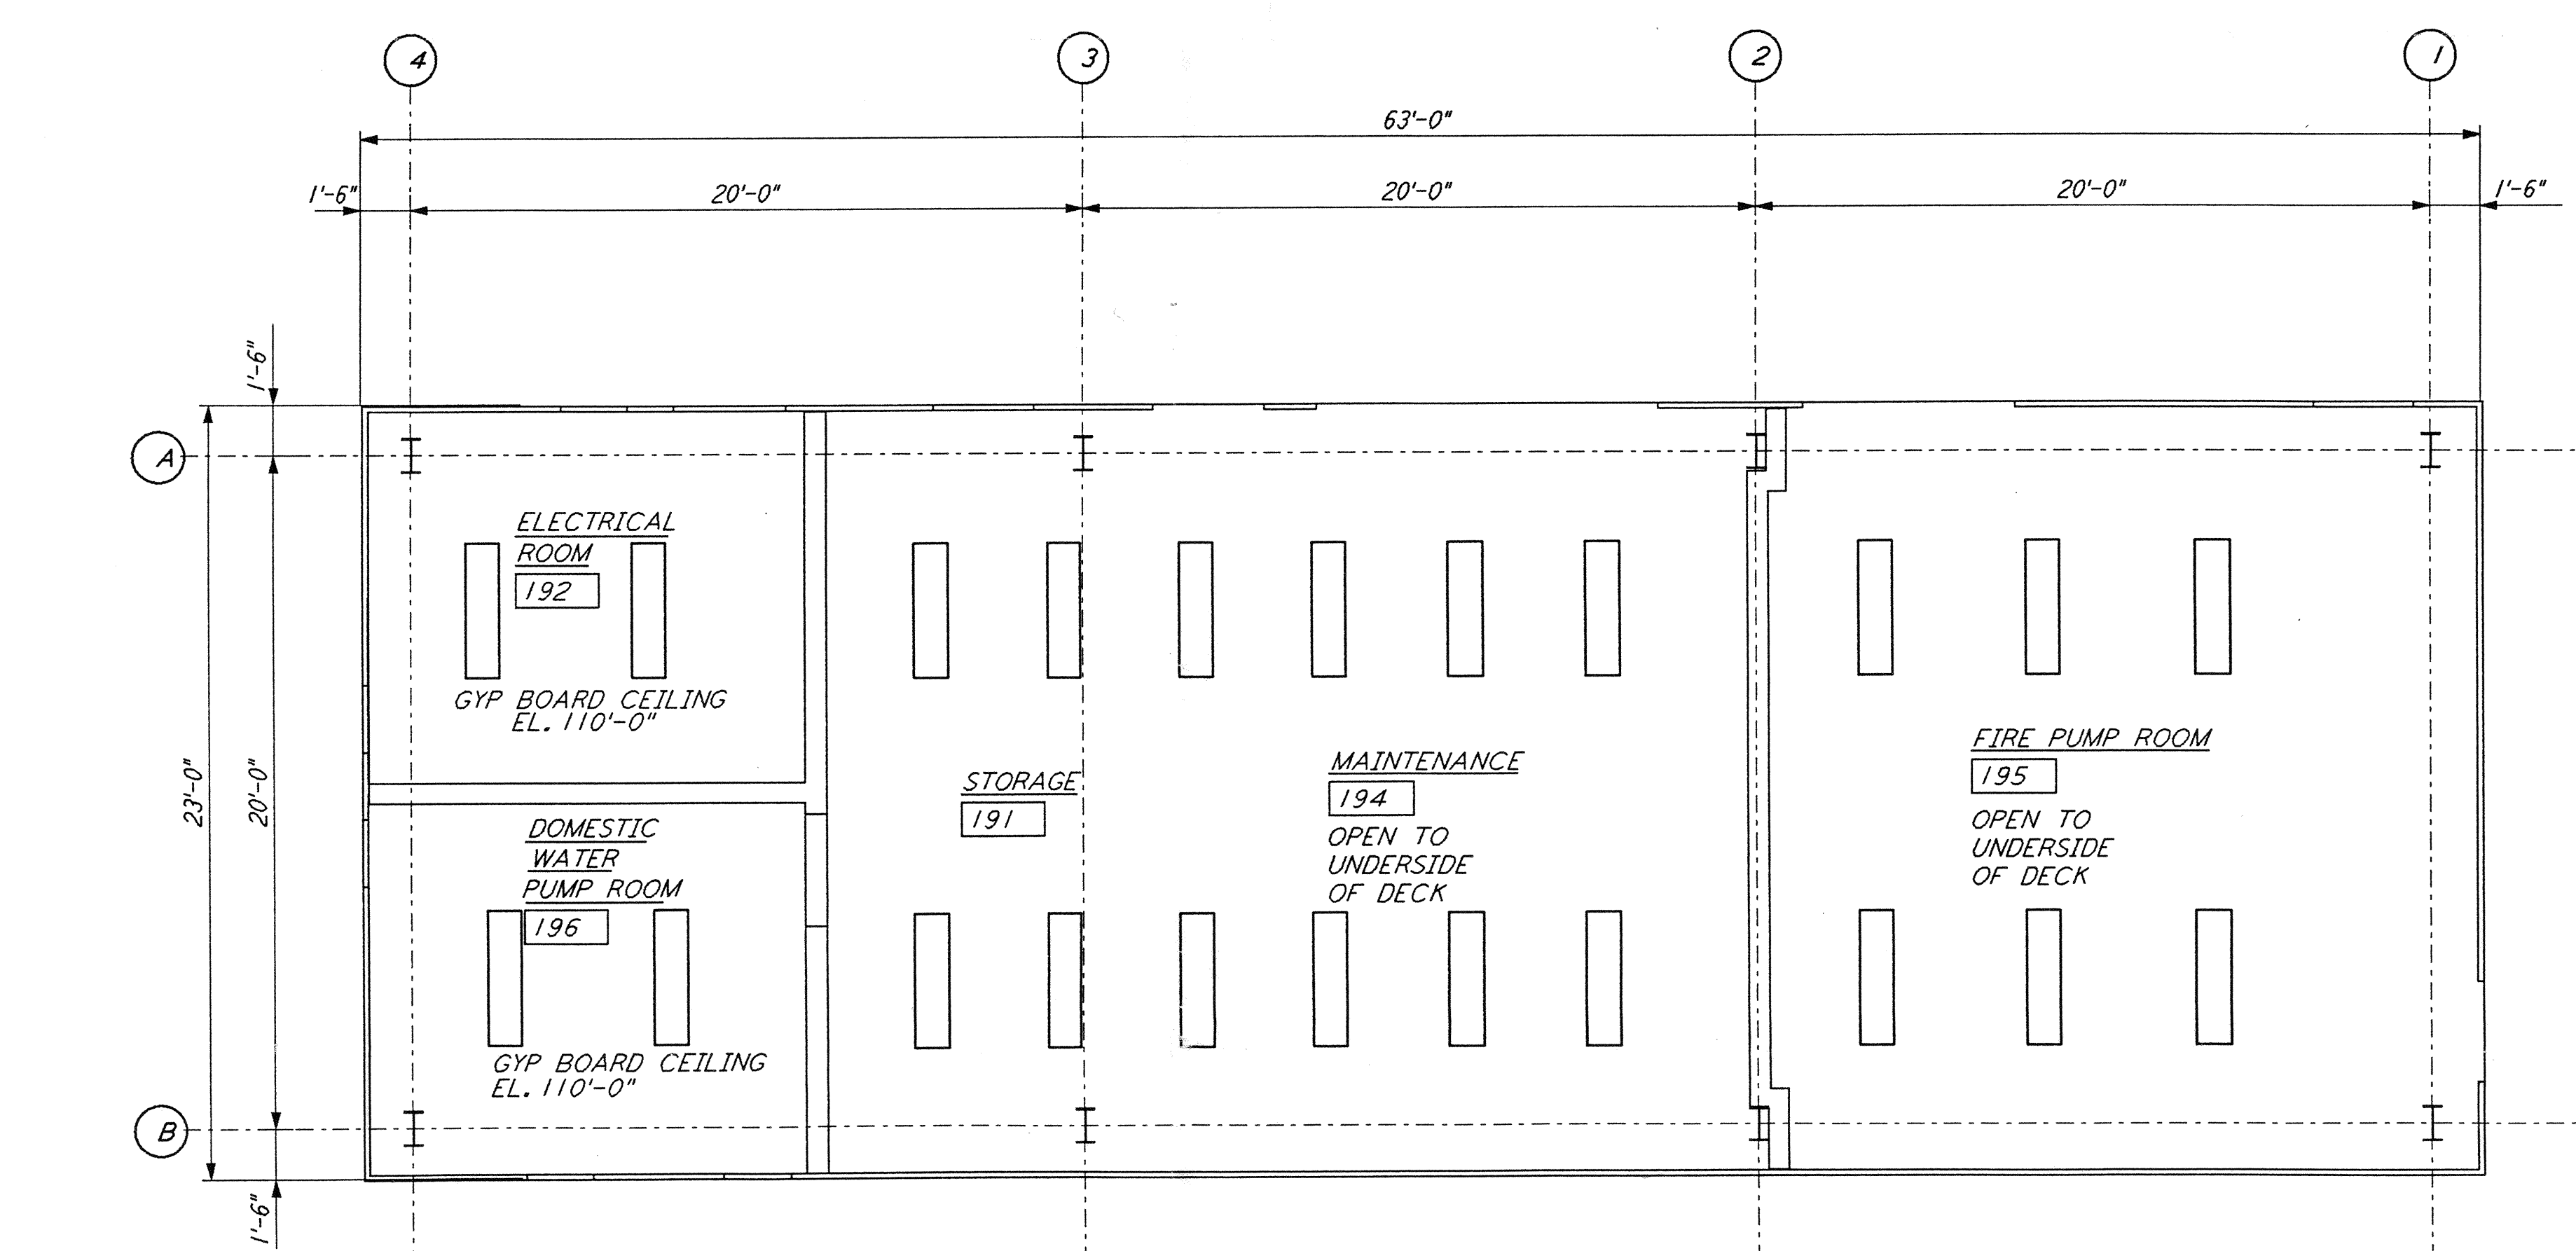


MAINTENANCE BUILDING REFLECTED CEILING PLAN (3)
 1/4" = 1'-0" WA-A-112

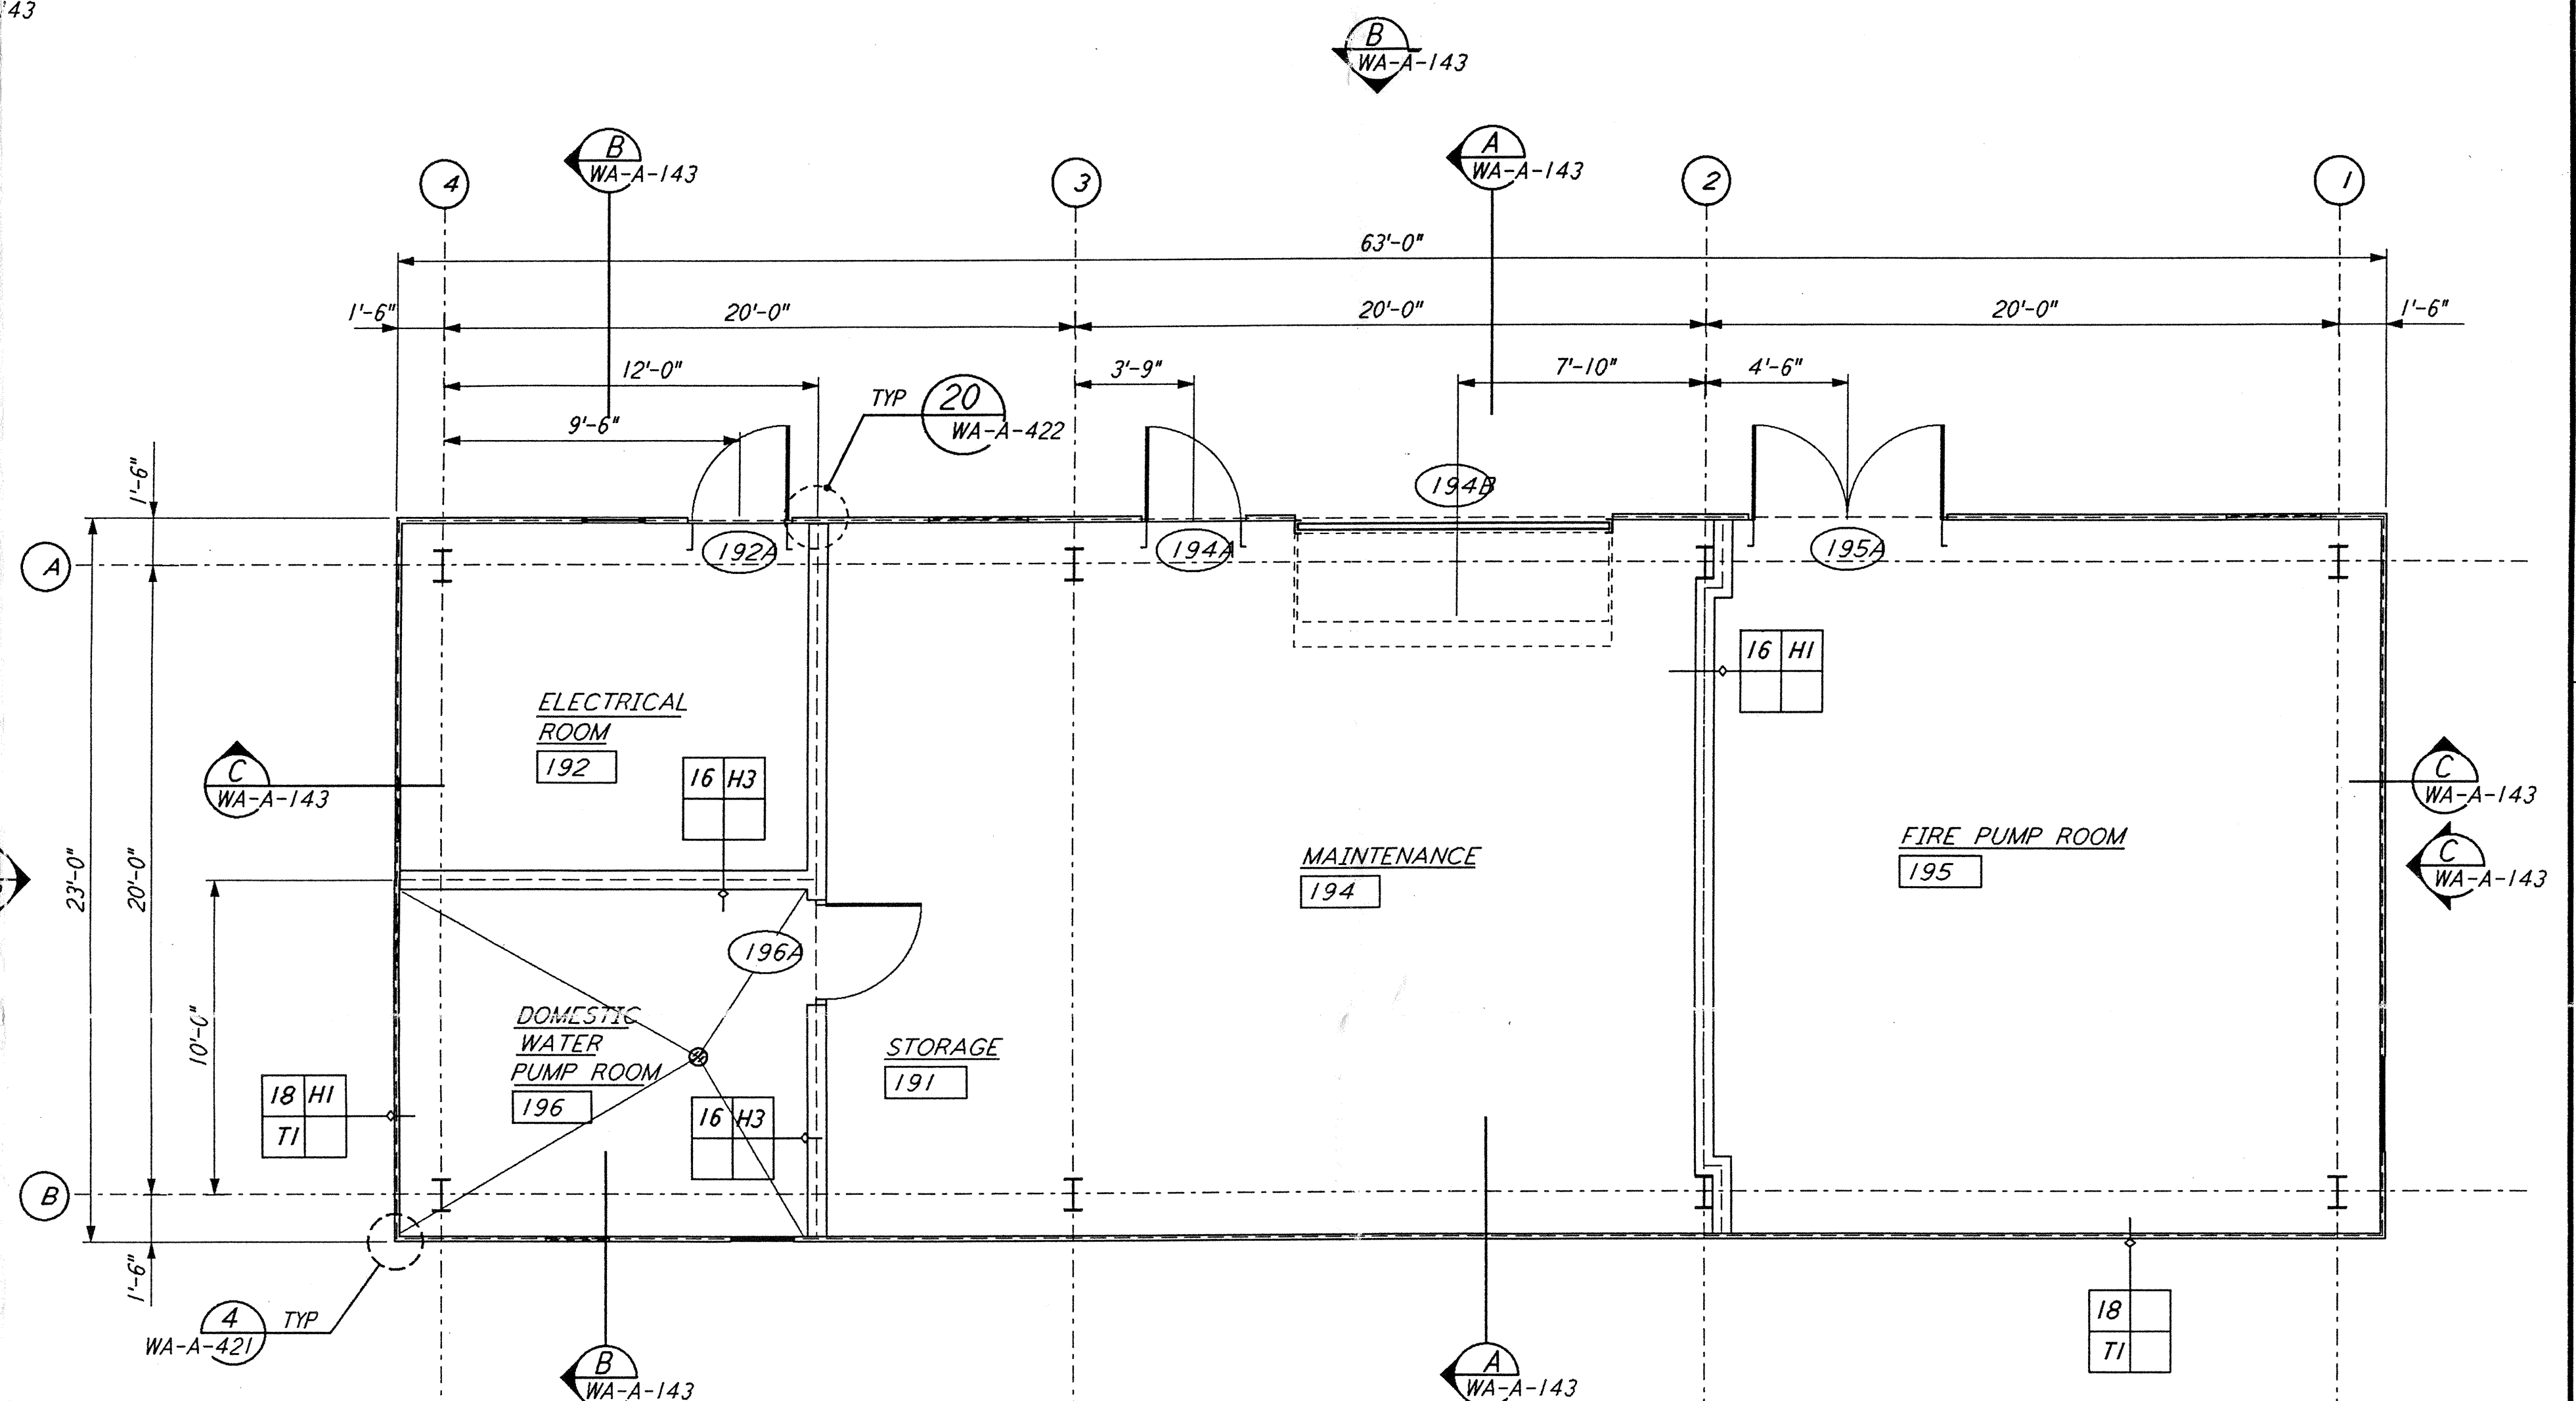

MAINTENANCE BUILDING PLAN (1)
 1/4" = 1'-0" WA-A-112

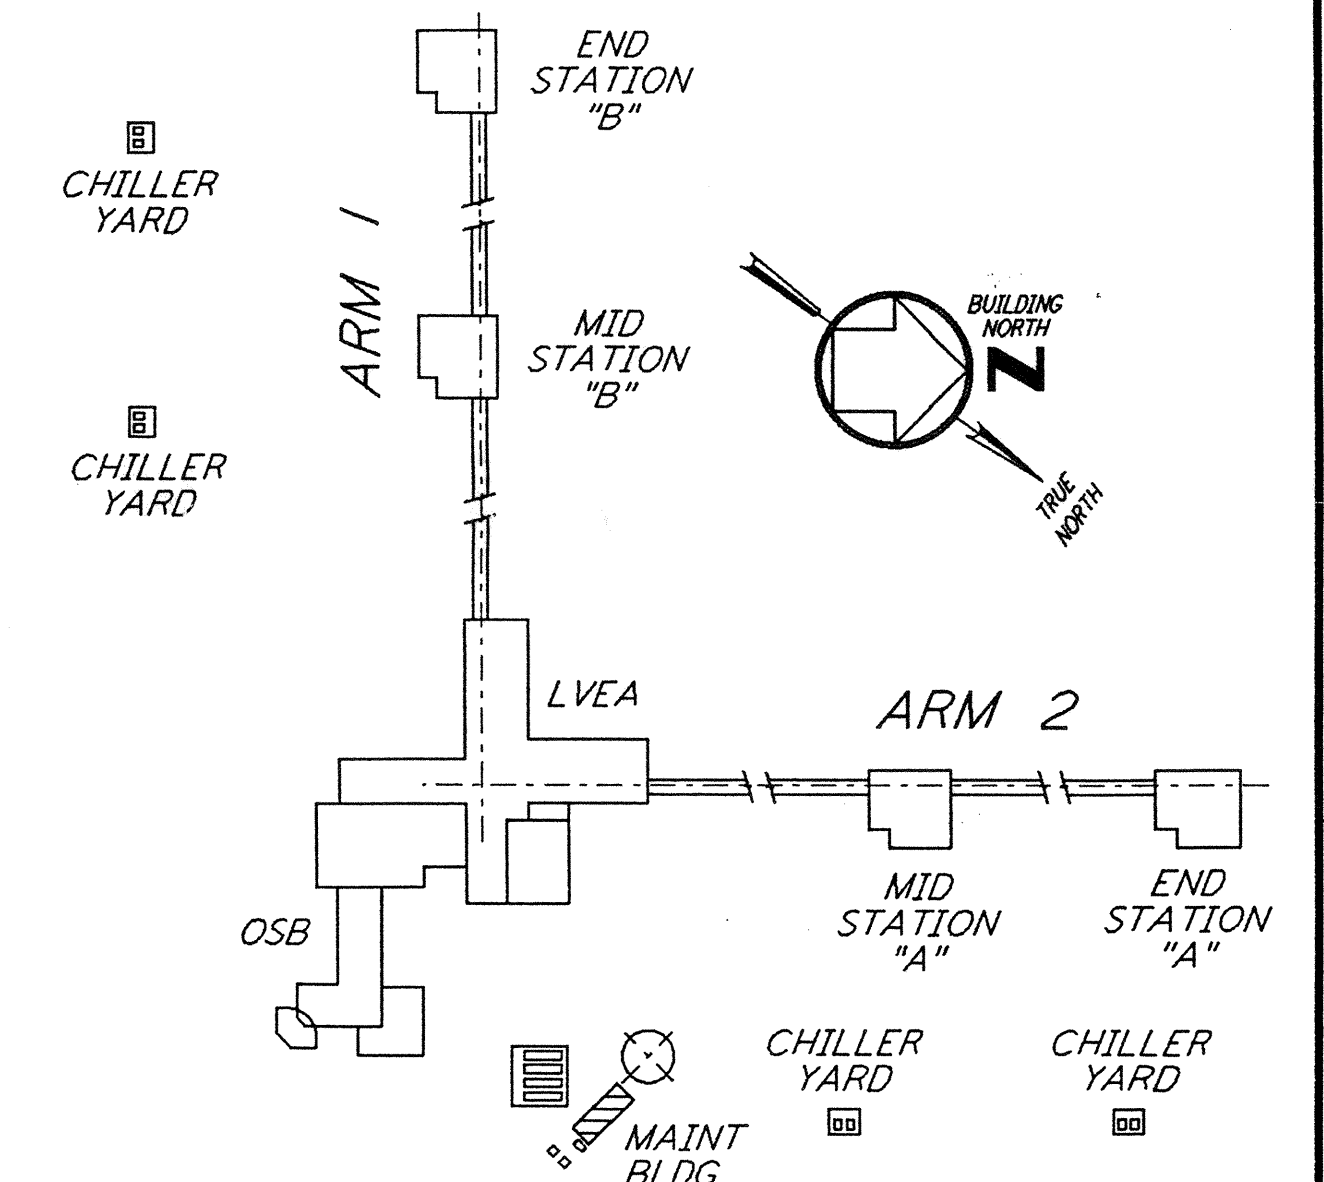

KEY PLAN
 LIGO-D960251-C-0

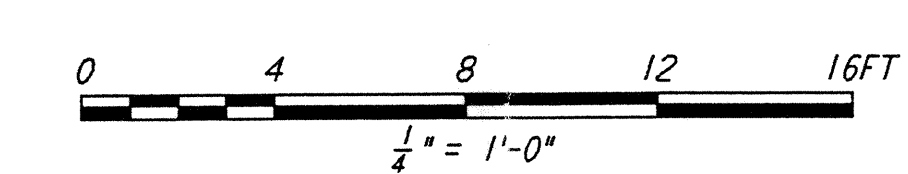

1/4" = 1'-0"
 DATUM POINT EL +100.00 = 531.11' (LVEA)
 DATUM POINT EL +100.00 = 531.41' (OSB)
 DATUM POINT EL +100.00 = 532.50' (MAINTENANCE BLDG)

This document and the design it covers are the property of PARSONS. They are loaned only with the borrower's expressed written agreement that they will not be reproduced, copied, loaned, exhibited, or used in any other way, except by written consent from PARSONS to the borrower.

This document and the design it covers are the property of PARSONS. They are loaned only with the borrower's expressed written agreement that they will not be reproduced, copied, loaned, exhibited, or used in any other way, except by written consent from PARSONS to the borrower.

NO.	DATE	BY	CHKD	ENGR	PROJ	DESCRIPTION
C	5-22-96	BK	BK	SF	TDM	BID ADDENDUM #2
B	4-19-96	SF	SF	TDM	TDM	FINAL DESIGN REVIEW & BID
A	01/17/96	SF	SF	TDM	TDM	PRELIMINARY DESIGN REVIEW

DRAWN	CKT
CHECKED	
ENGINEER	
PROJ	

PARSONS
 100 WEST WALNUT STREET
 PASADENA, CALIFORNIA

LIGO
 CALIFORNIA INSTITUTE OF TECHNOLOGY
 MASSACHUSETTS INSTITUTE OF TECHNOLOGY

LASER INTERFEROMETER
 GRAVITATIONAL-WAVE OBSERVATORY
 SITE NO. 1 - HANFORD, WASHINGTON

TITLE	SCALE	CONTRACT NUMBER	PROJECT NUMBER
ARCHITECTURAL CORNER STATION MAINTENANCE BUILDING PLANS	AS NOTED	PP150969	8094
SHEET NUMBER		REVISIONS	
WA-A-112			

I:\lgo\site\l\ar\waf\112.d3z