




This document and the design it covers are the property of PARSONS. They are loaned only with the borrower's expressed written agreement that they will not be reproduced, copied, loaned, exhibited, or used in any other way, except by written consent from PARSONS to the borrower.

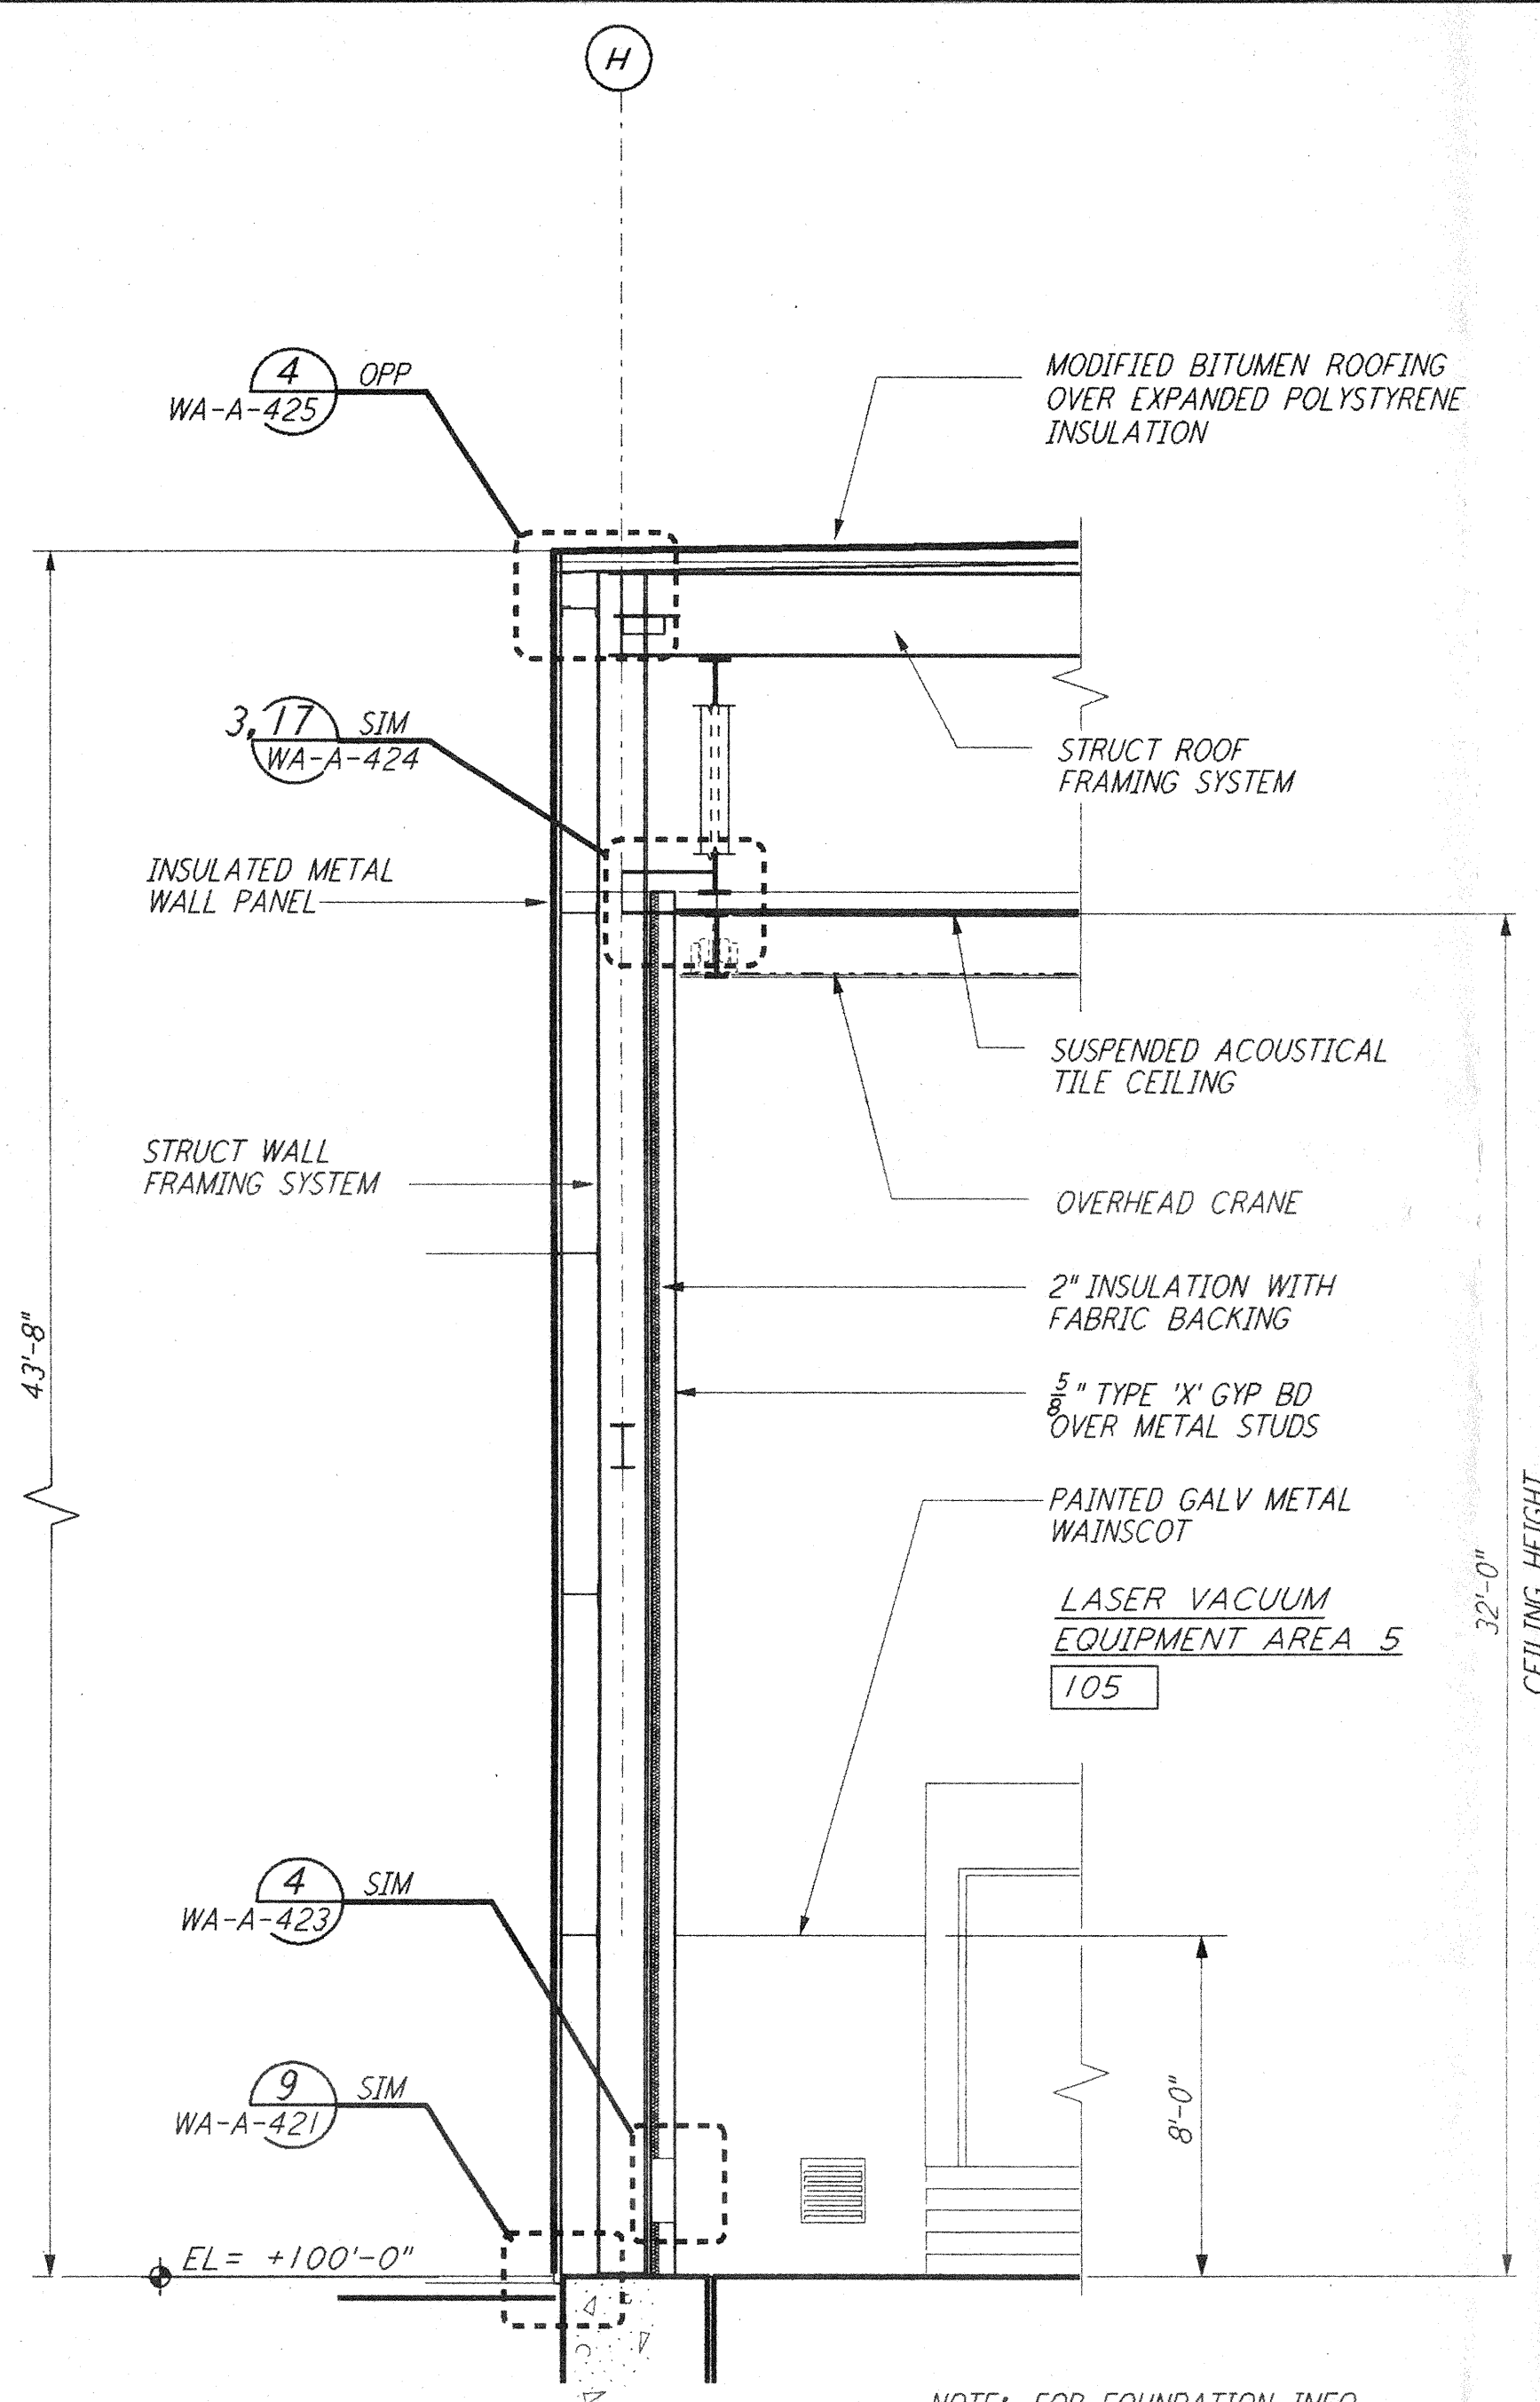


WALL SECTION  
 1/4" = 1'-0"  
 G REF  
 WA-A-162 WA-A-552

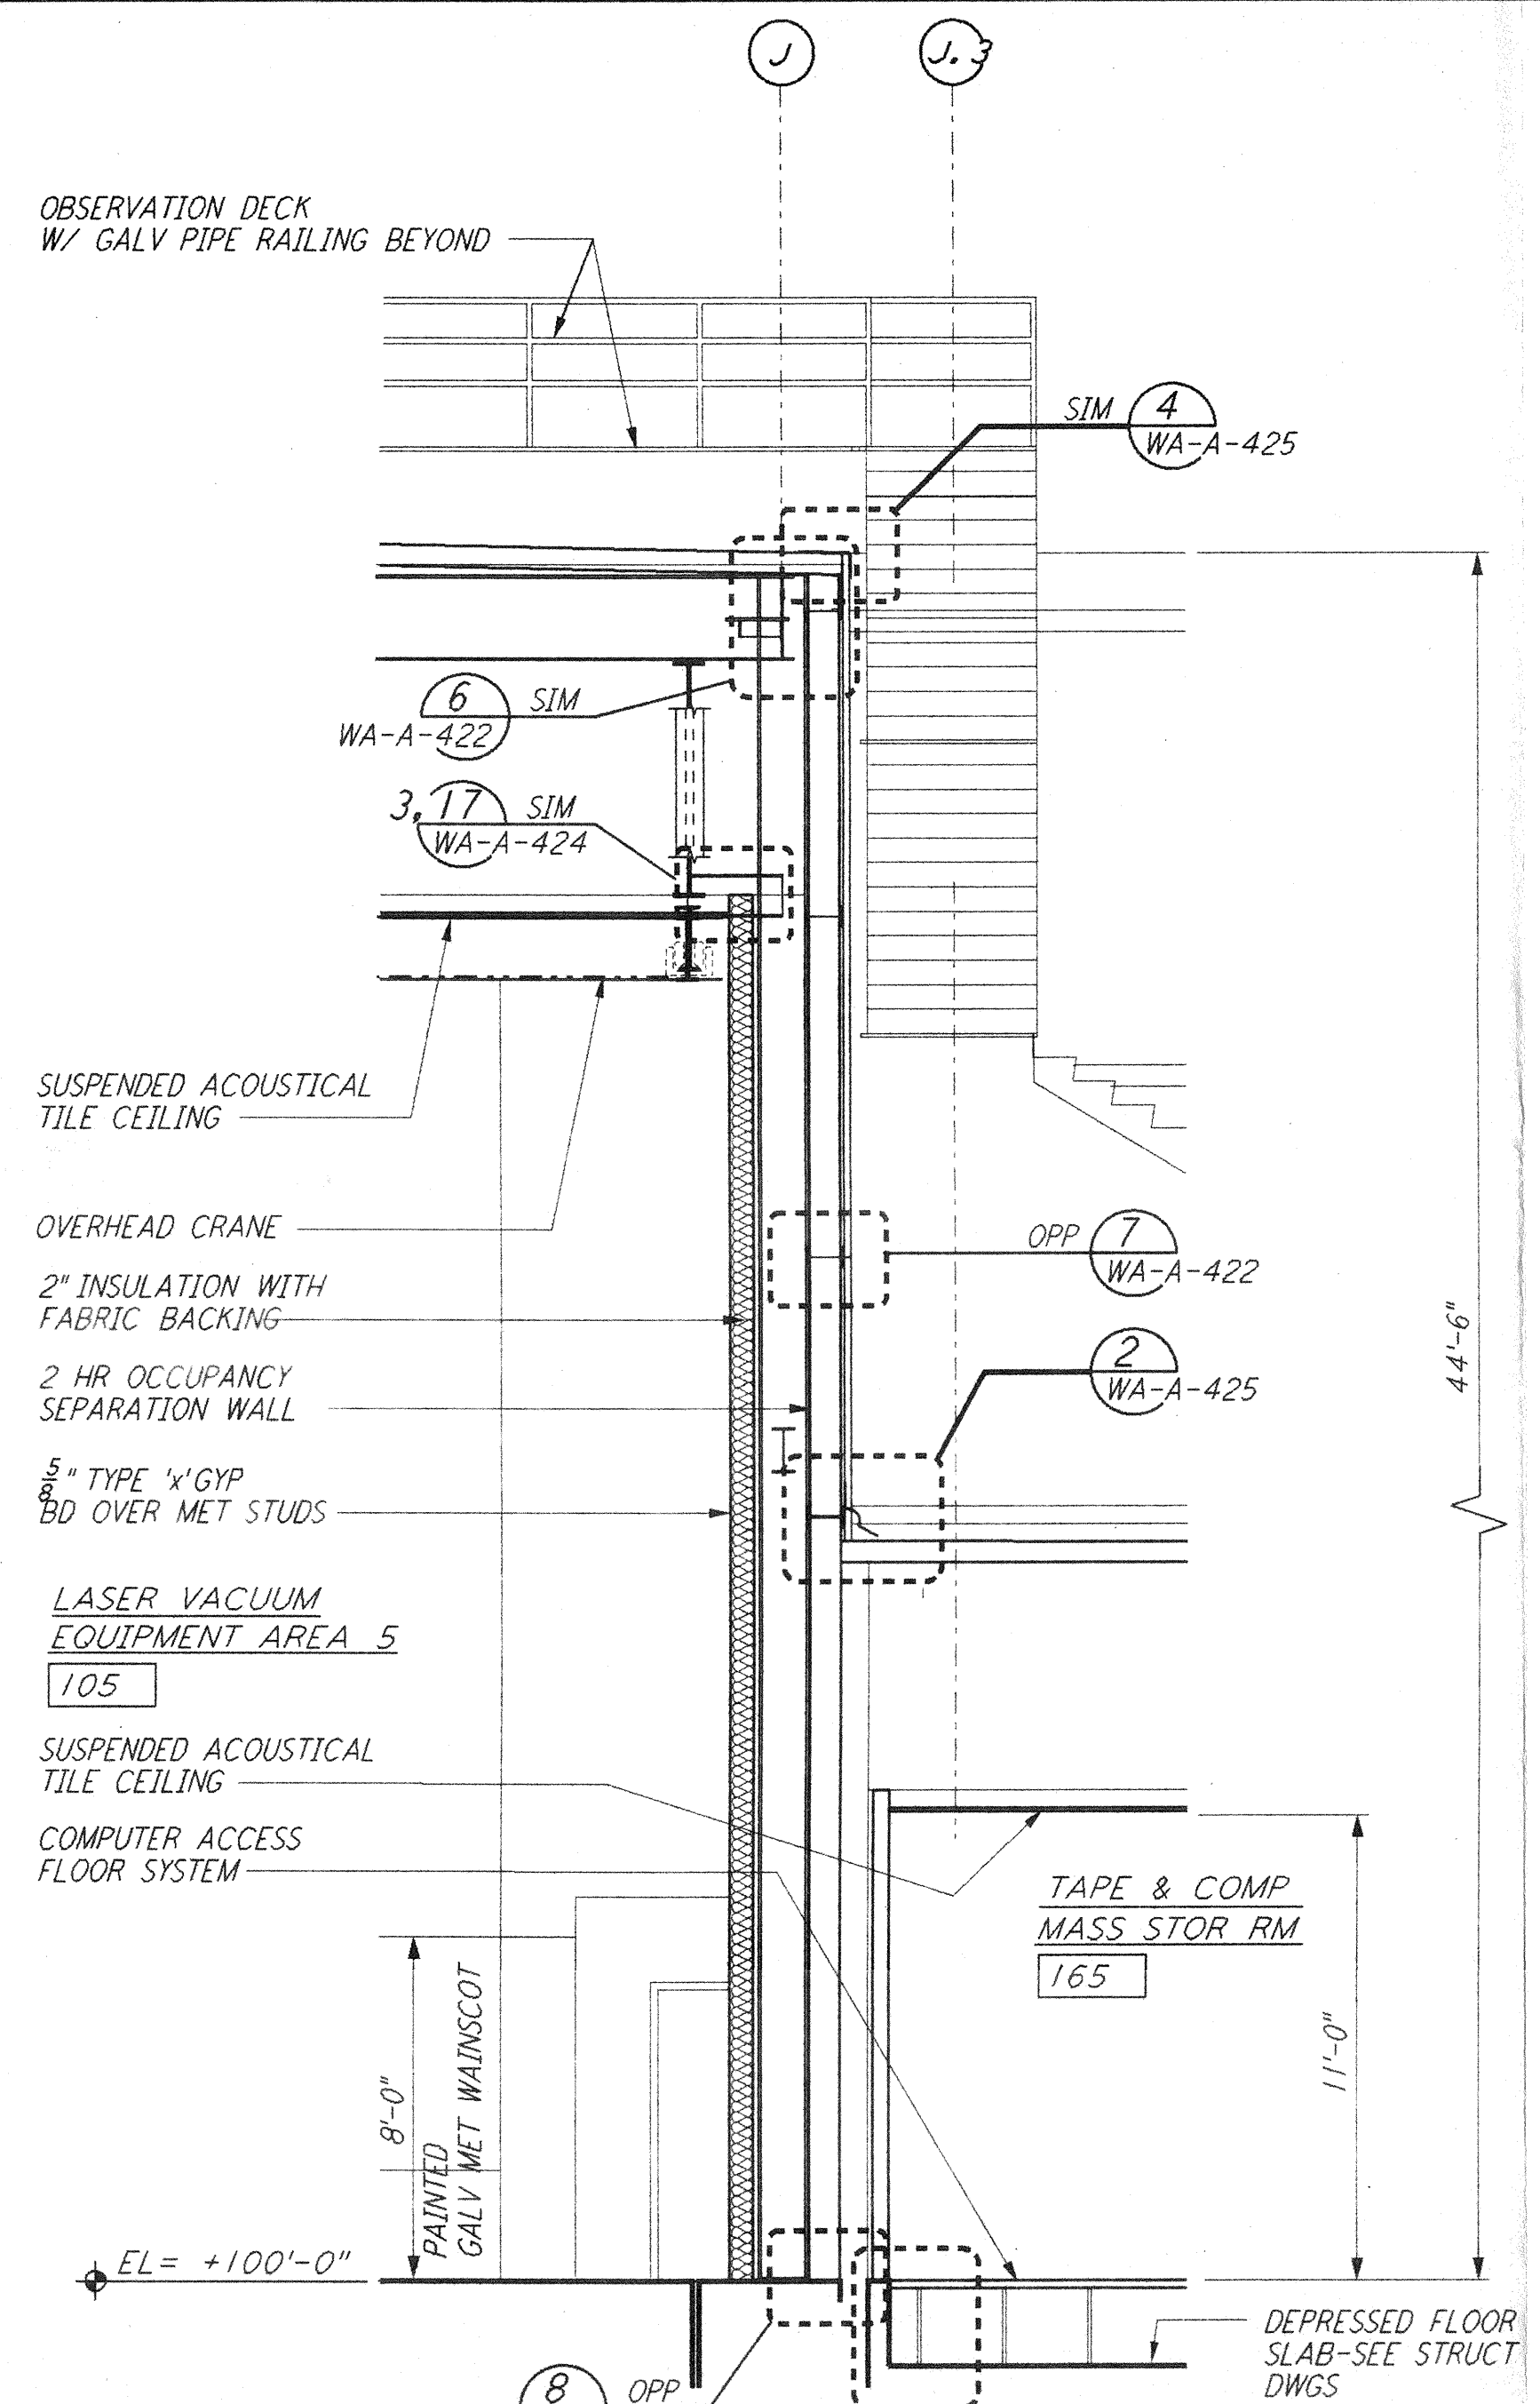


WALL SECTION  
 1/4" = 1'-0"  
 E REF  
 WA-A-162 WA-A-552

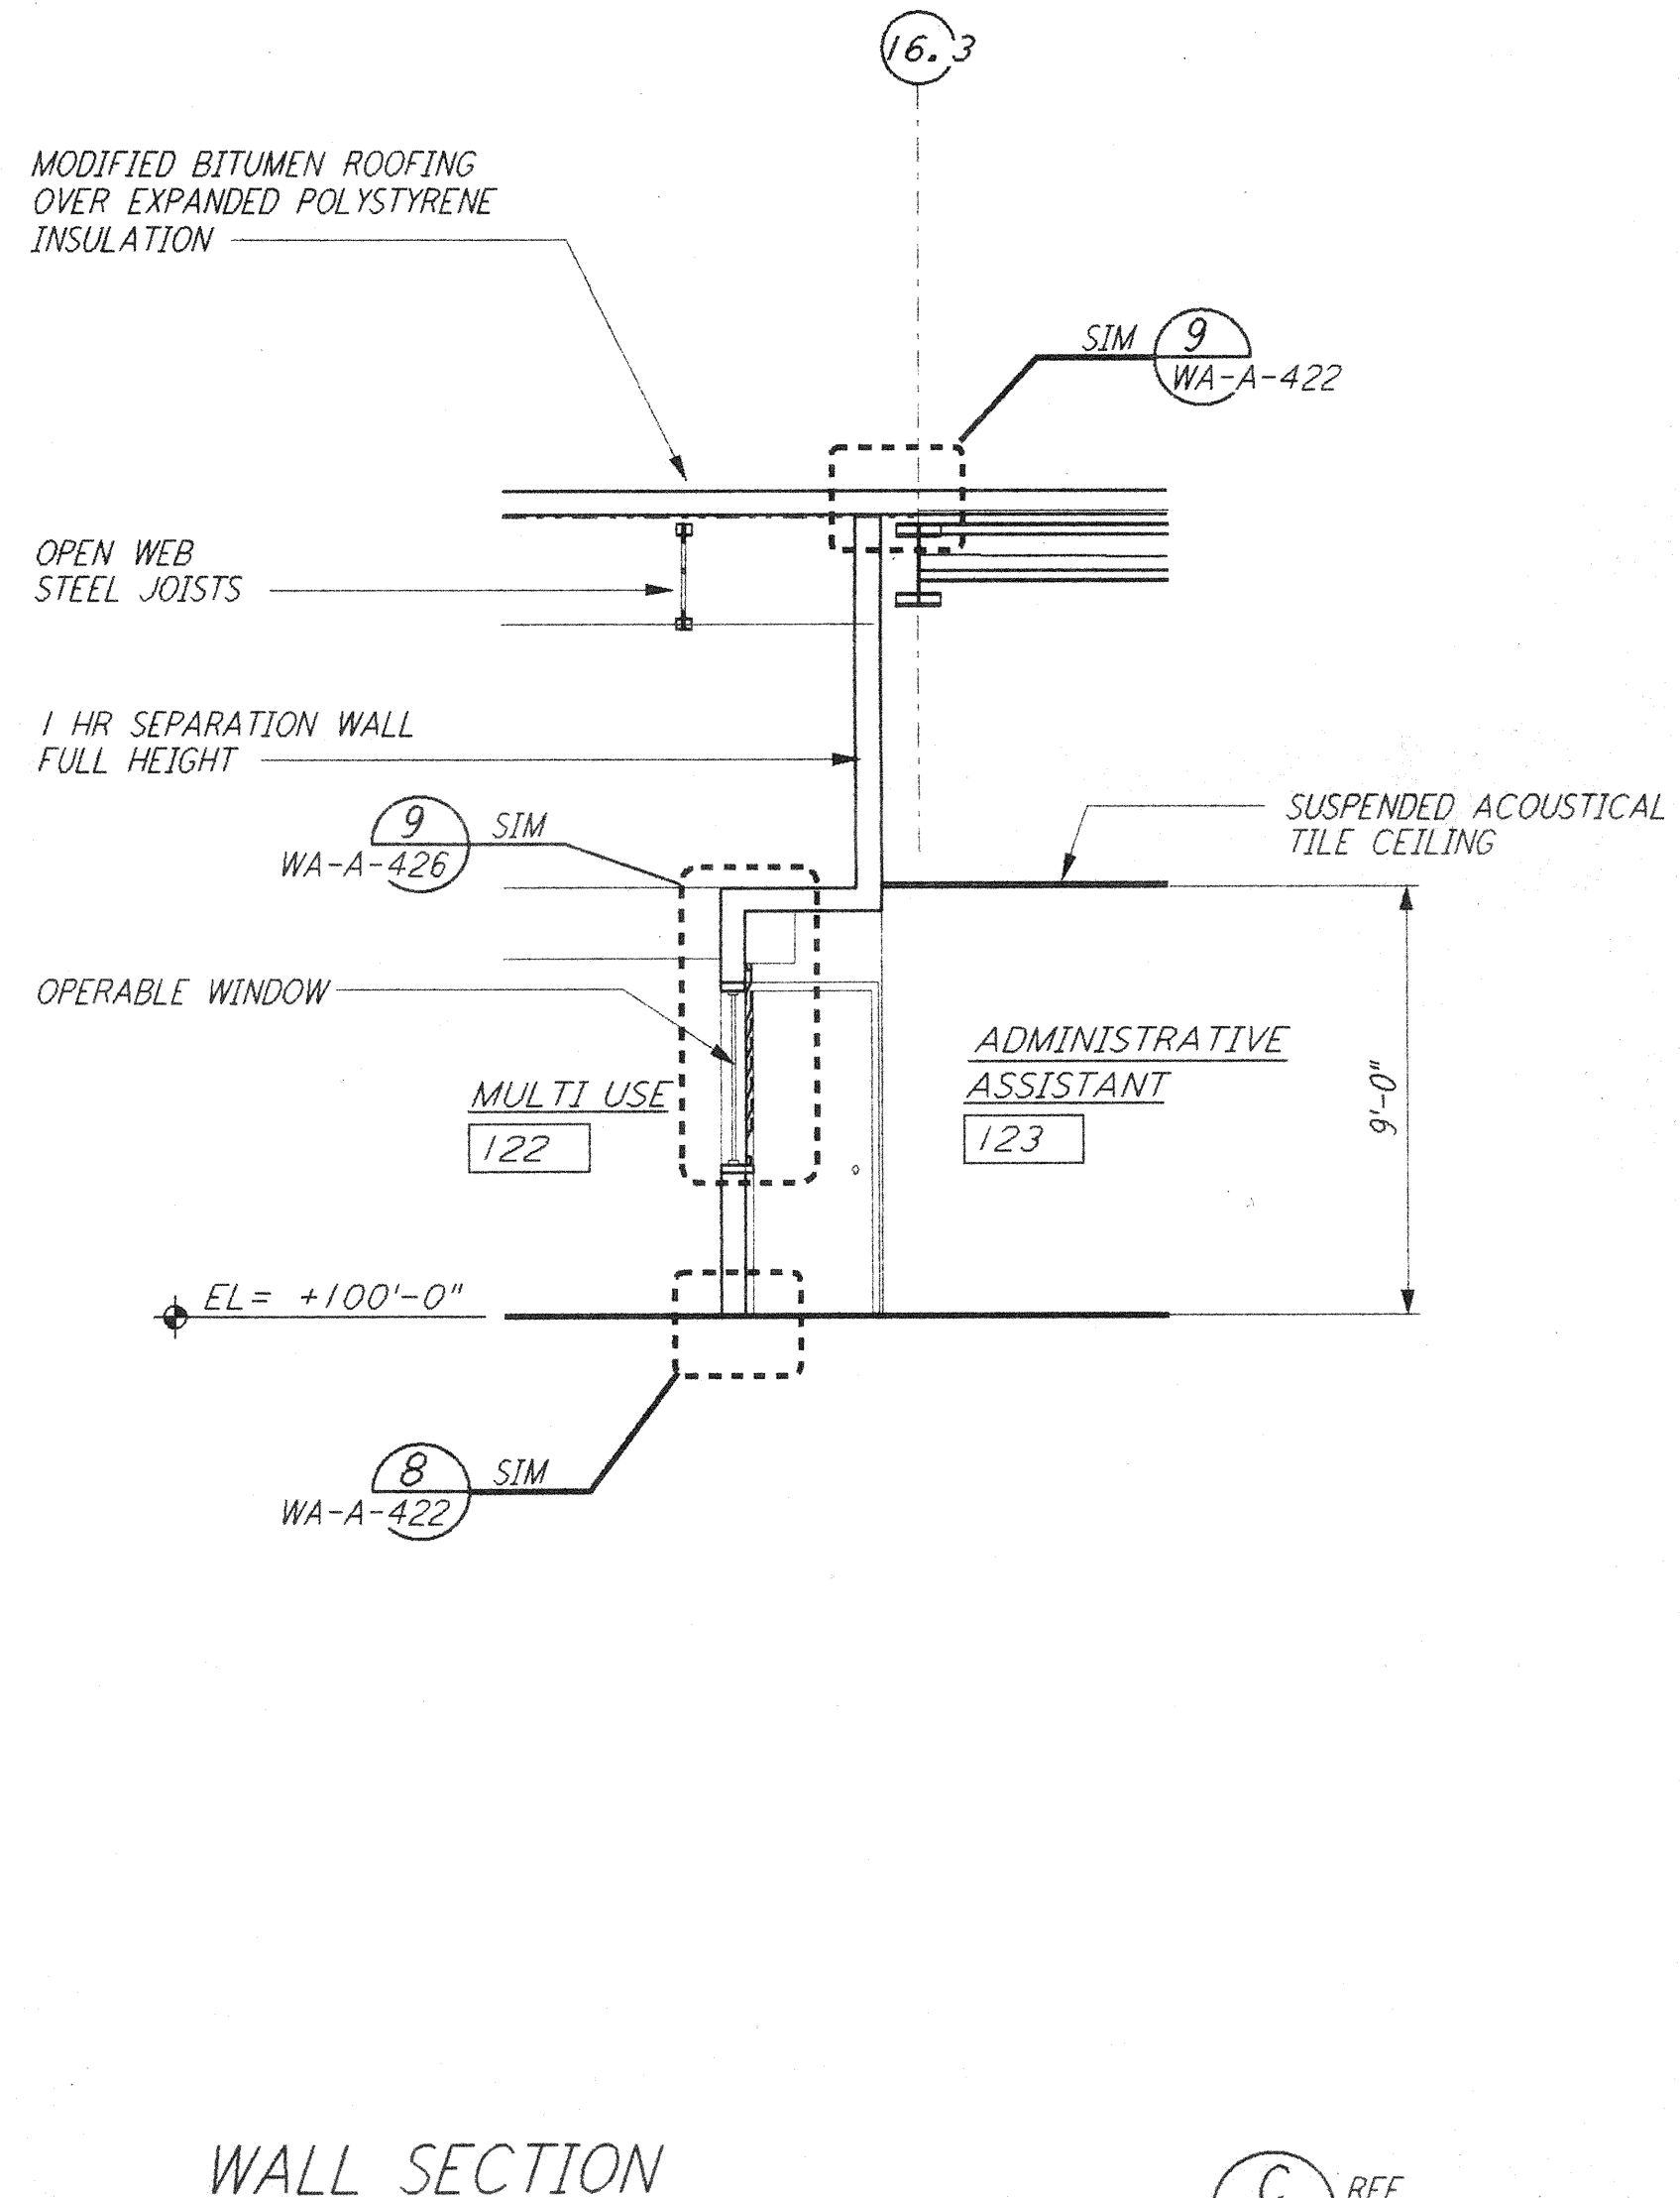


WALL SECTION  
 1/4" = 1'-0"  
 C REF  
 WA-A-162 WA-A-552

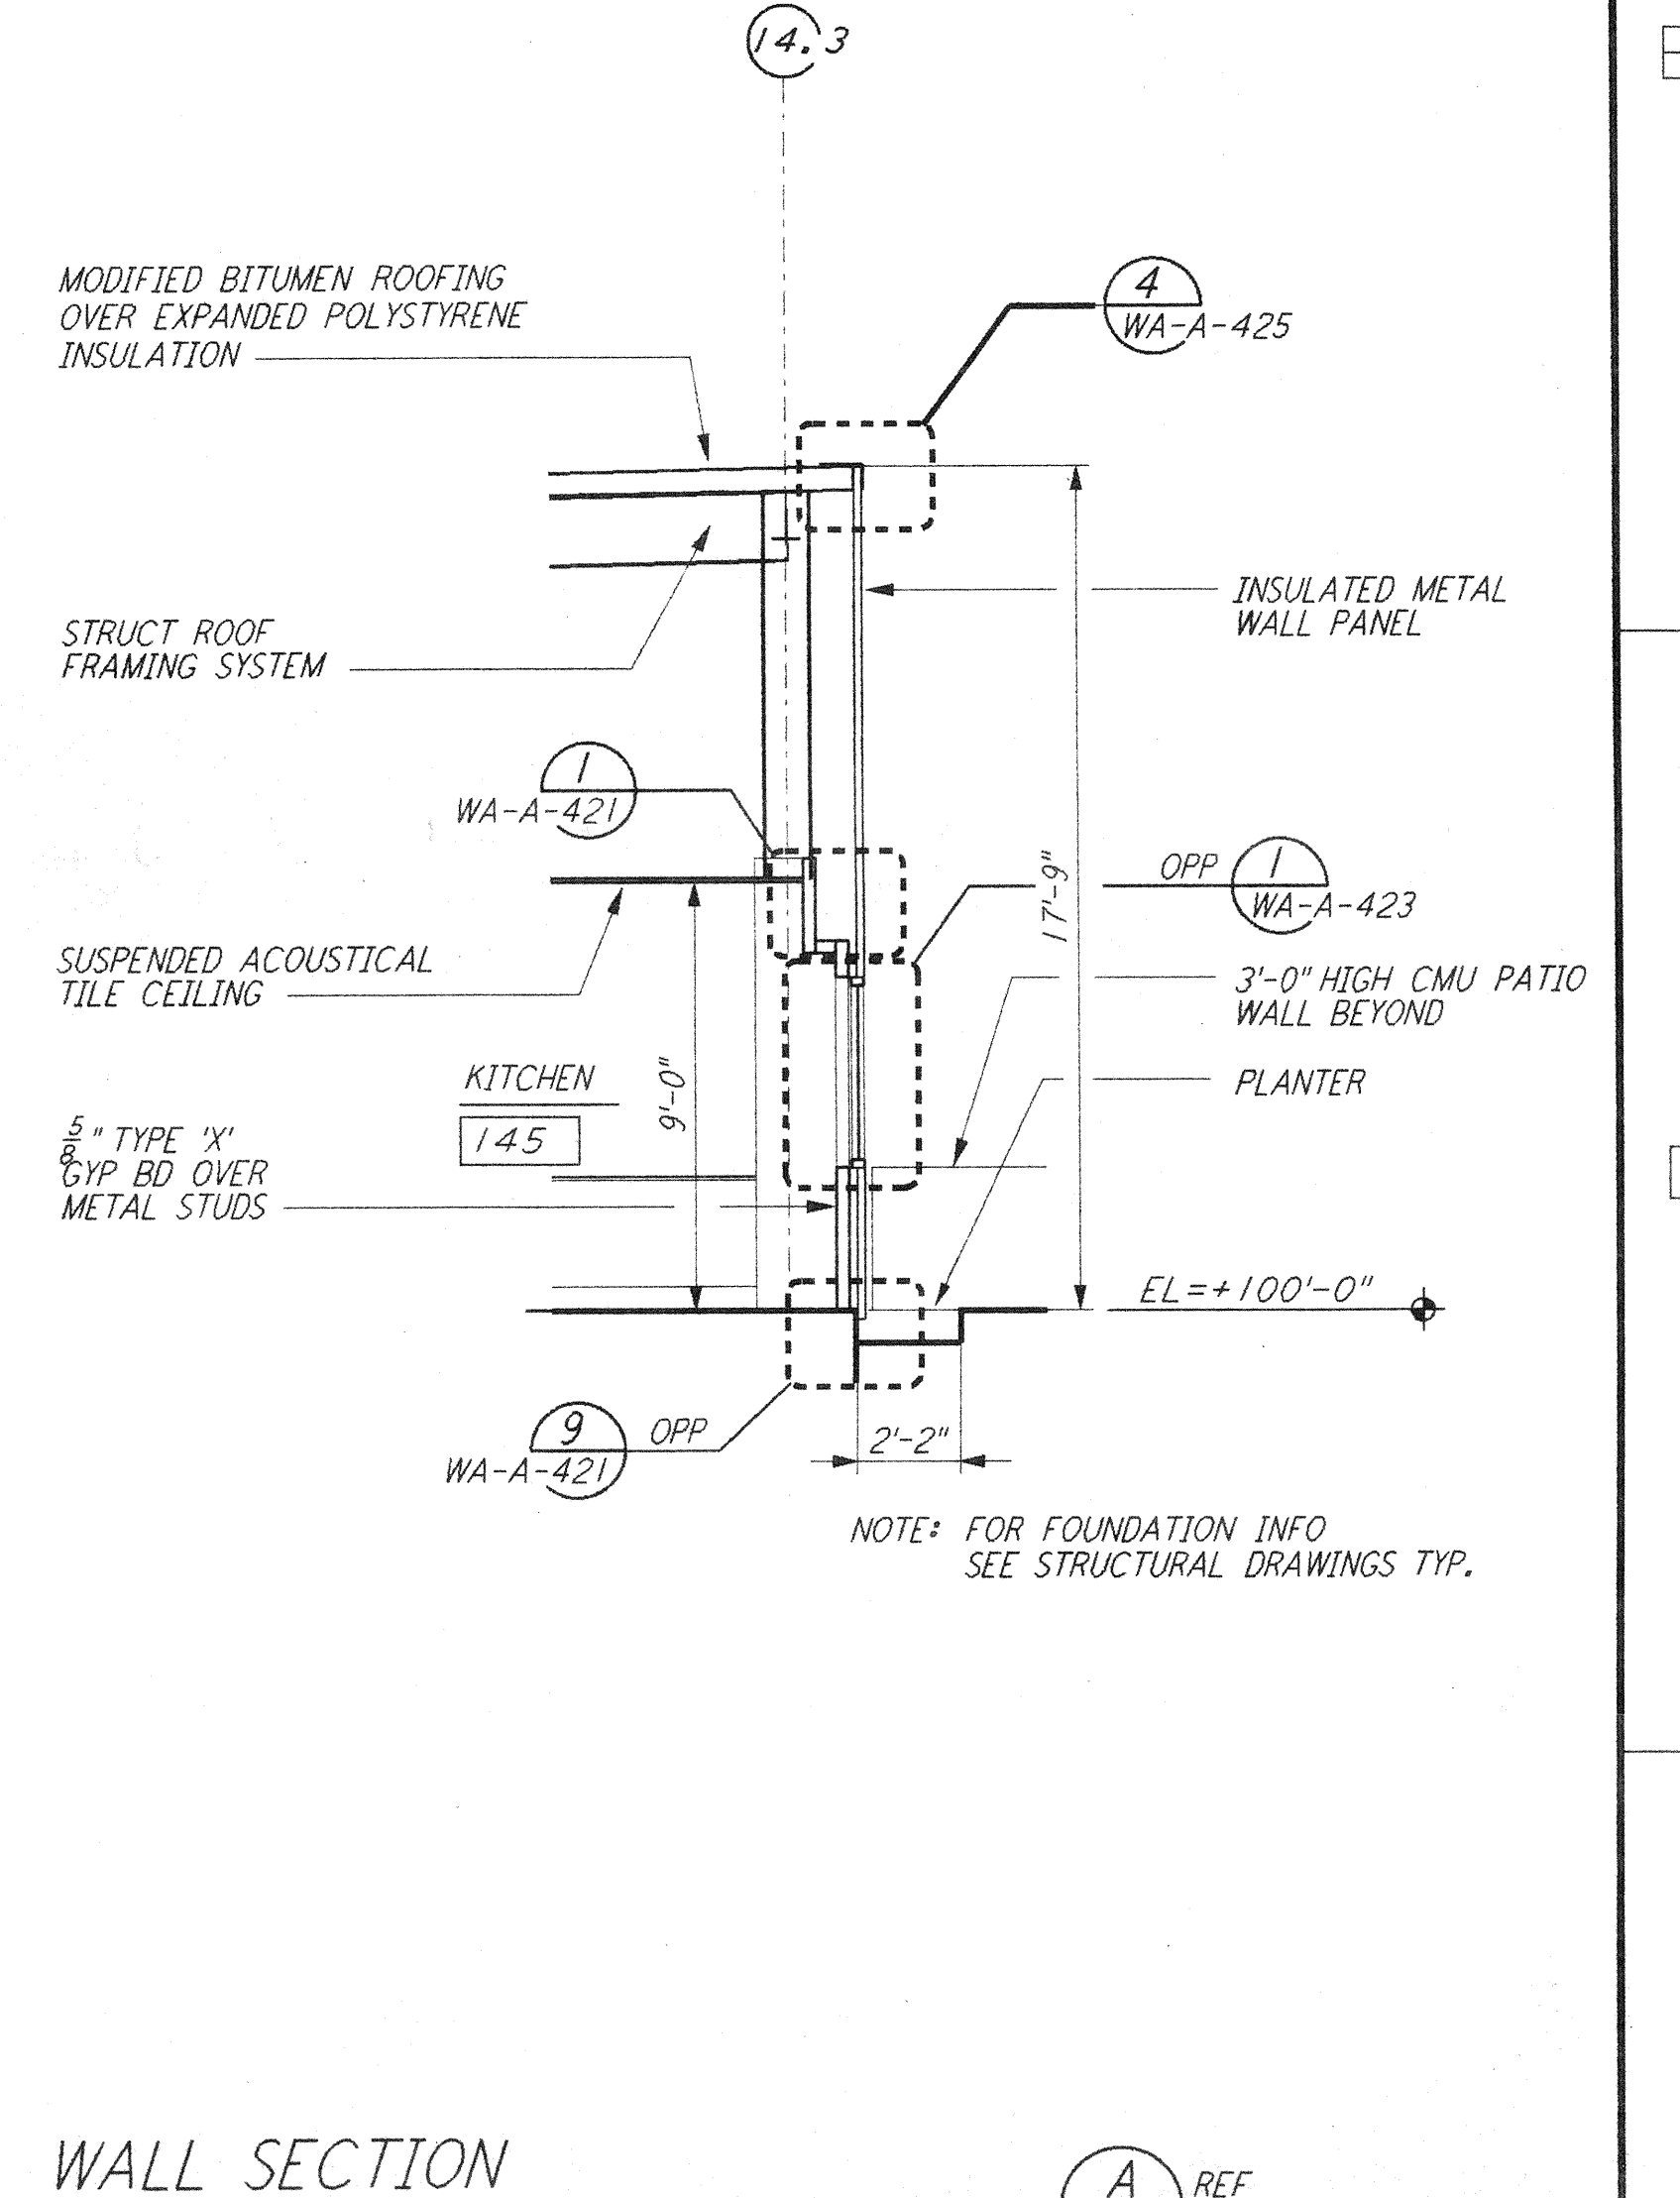


WALL SECTION  
 1/4" = 1'-0"  
 A REF  
 WA-A-162 WA-A-552

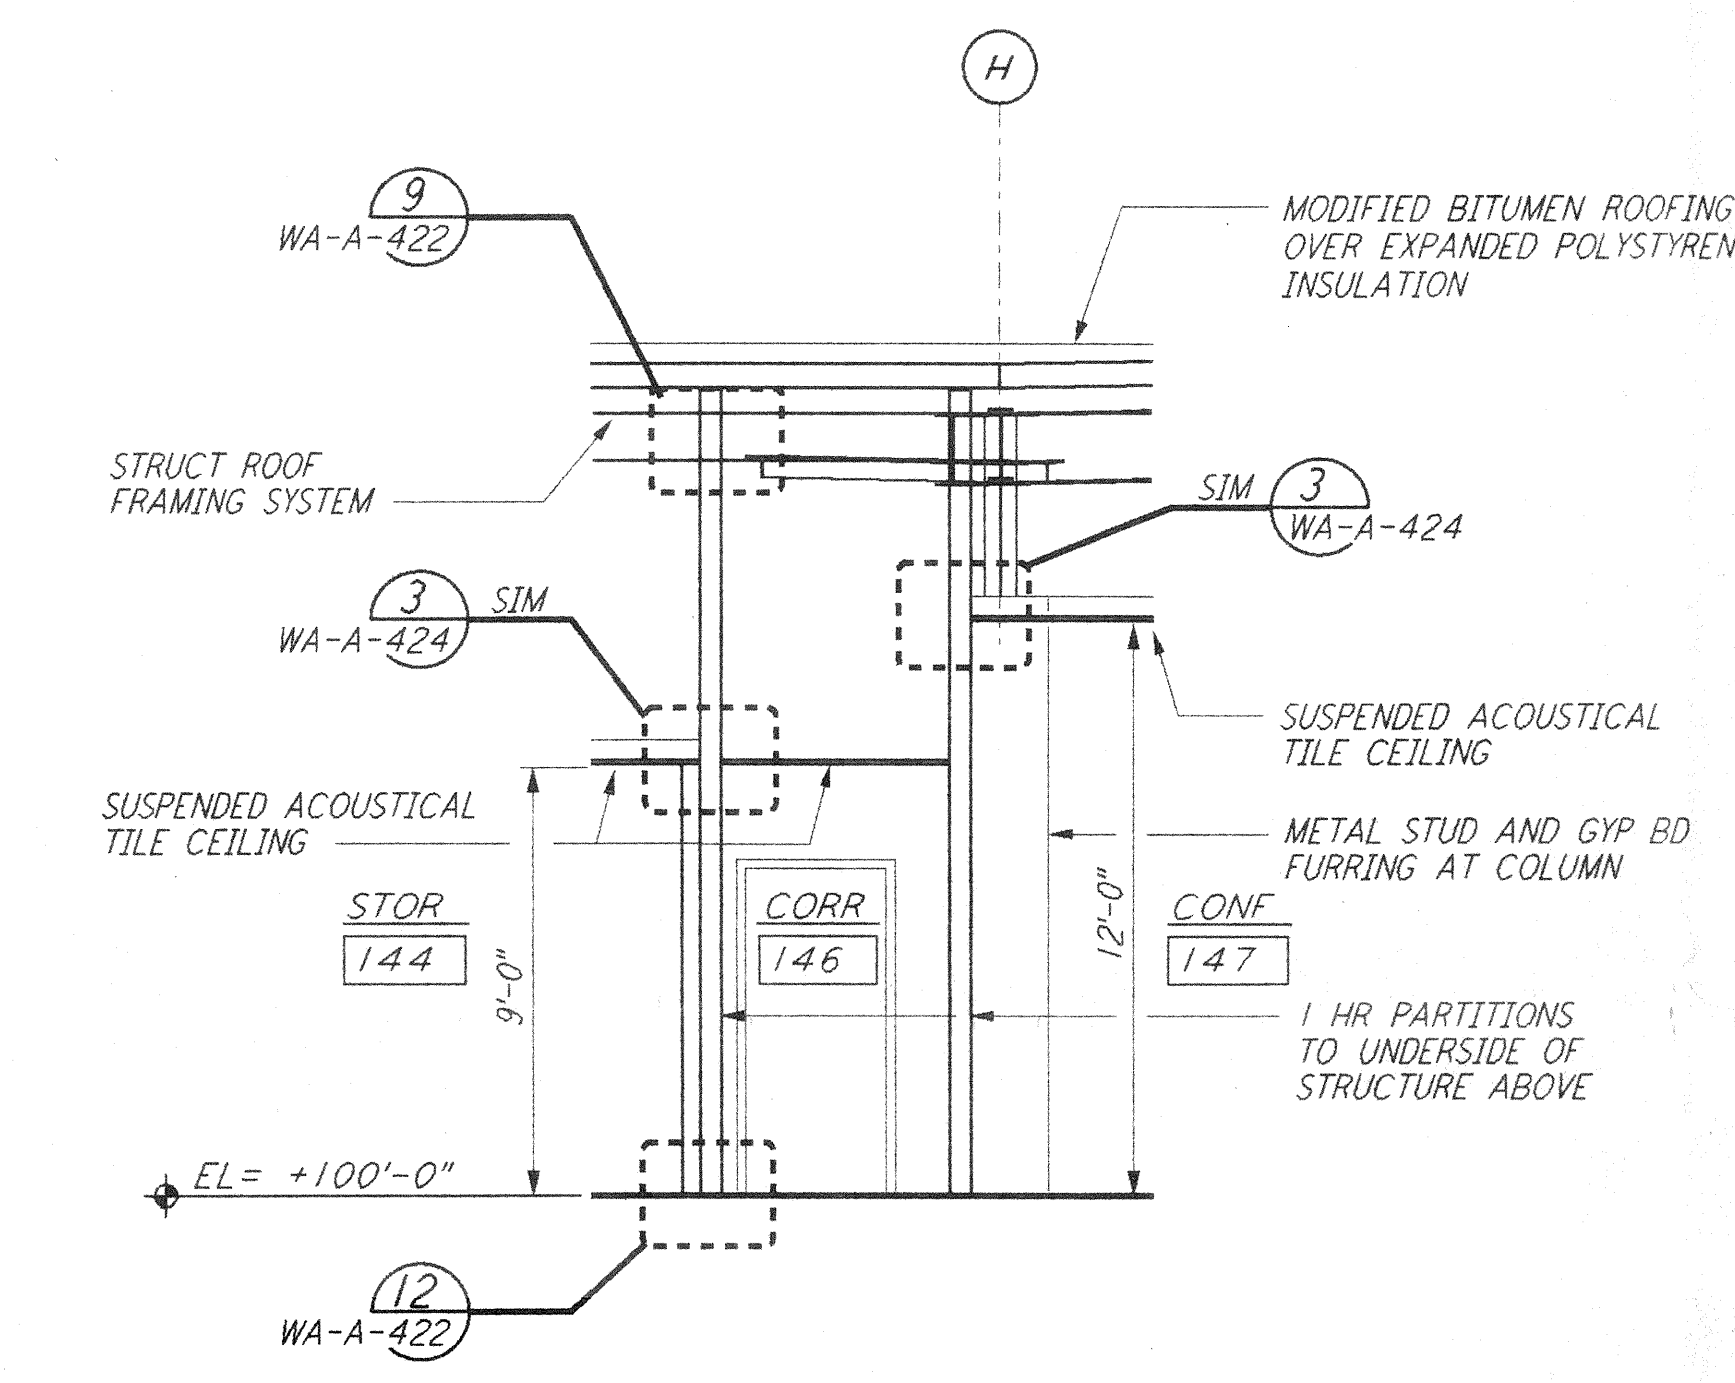


WALL SECTION  
 1/4" = 1'-0"  
 H REF  
 WA-A-162 WA-A-552

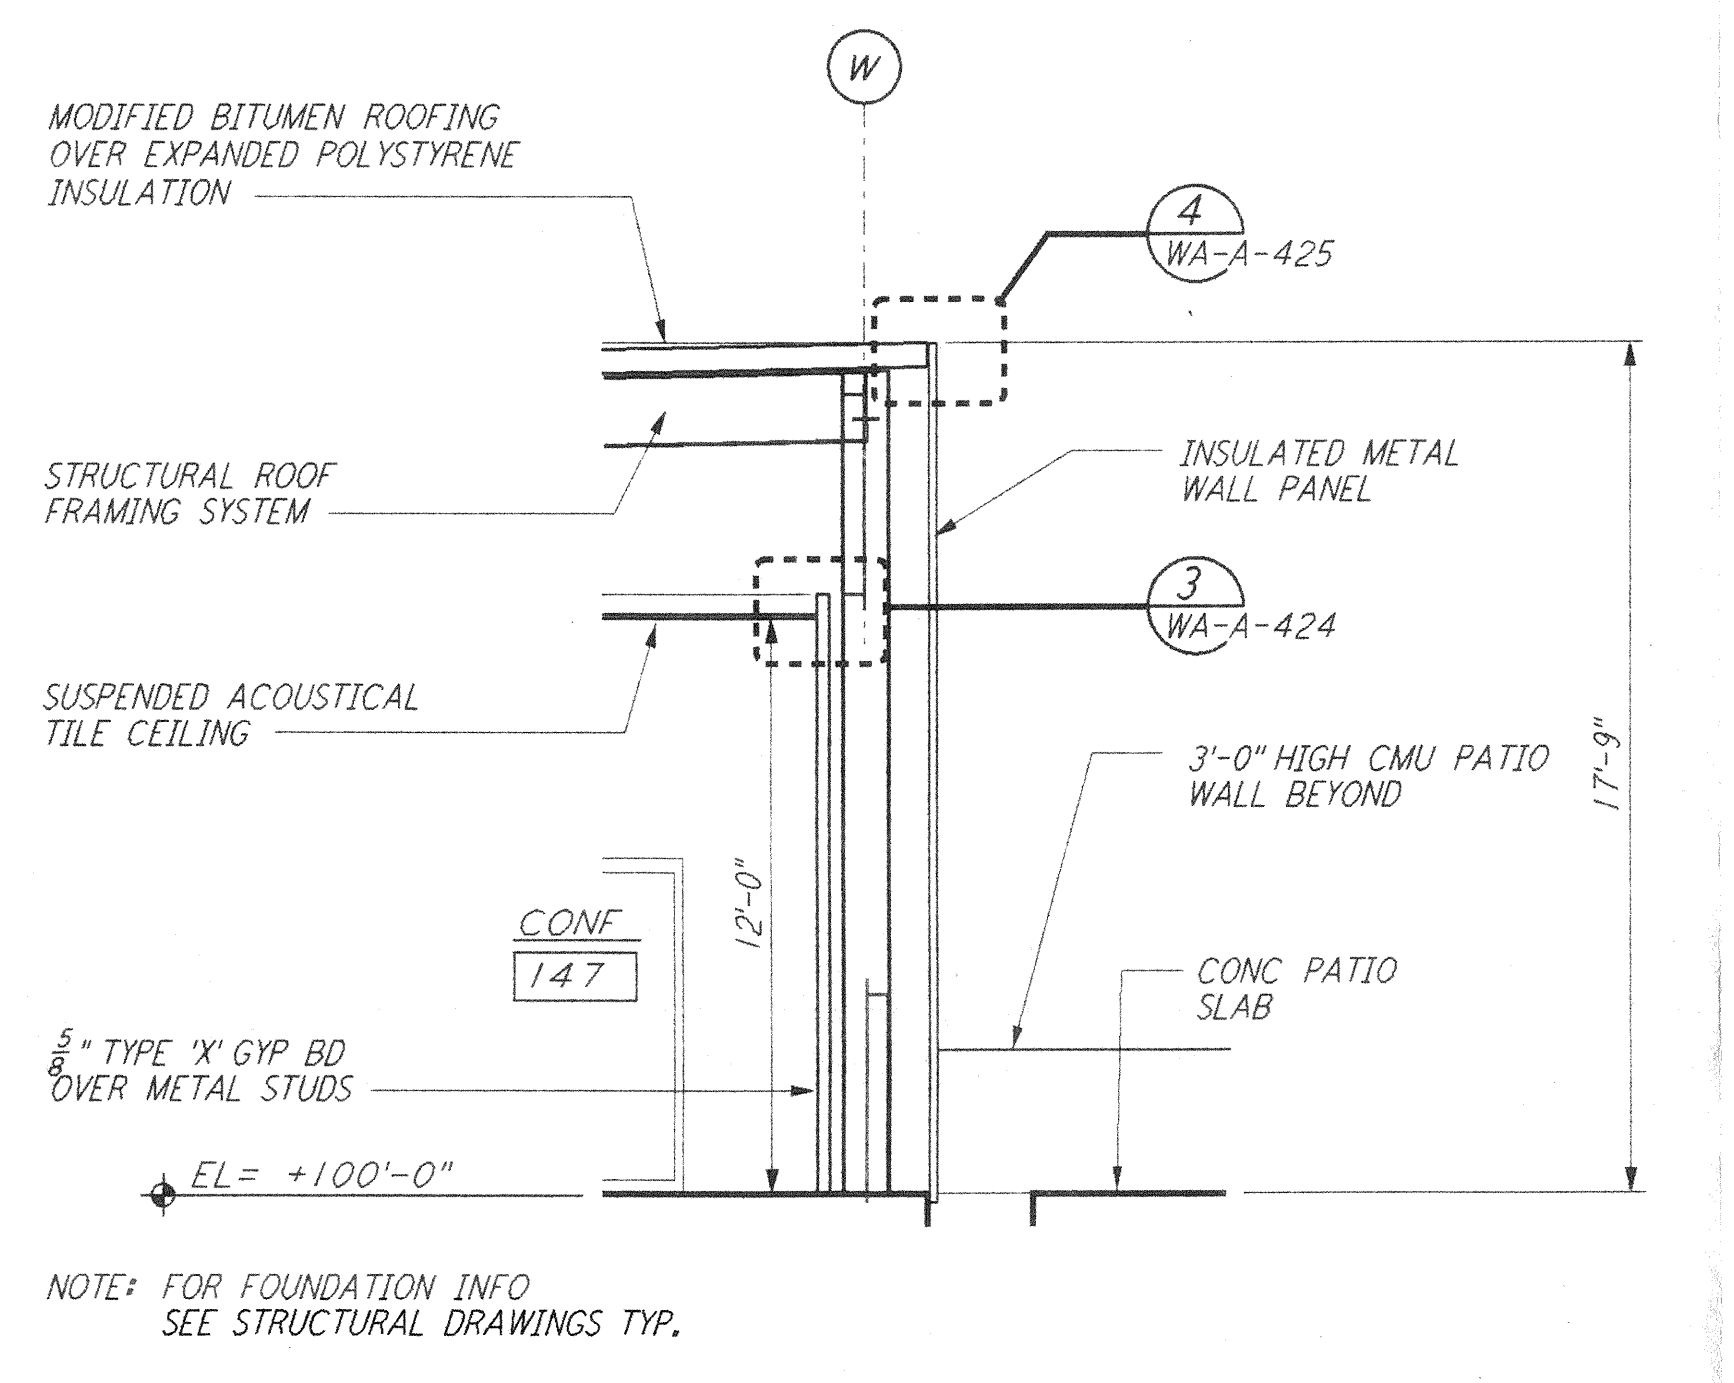


WALL SECTION  
 1/4" = 1'-0"  
 F REF  
 WA-A-162 WA-A-552

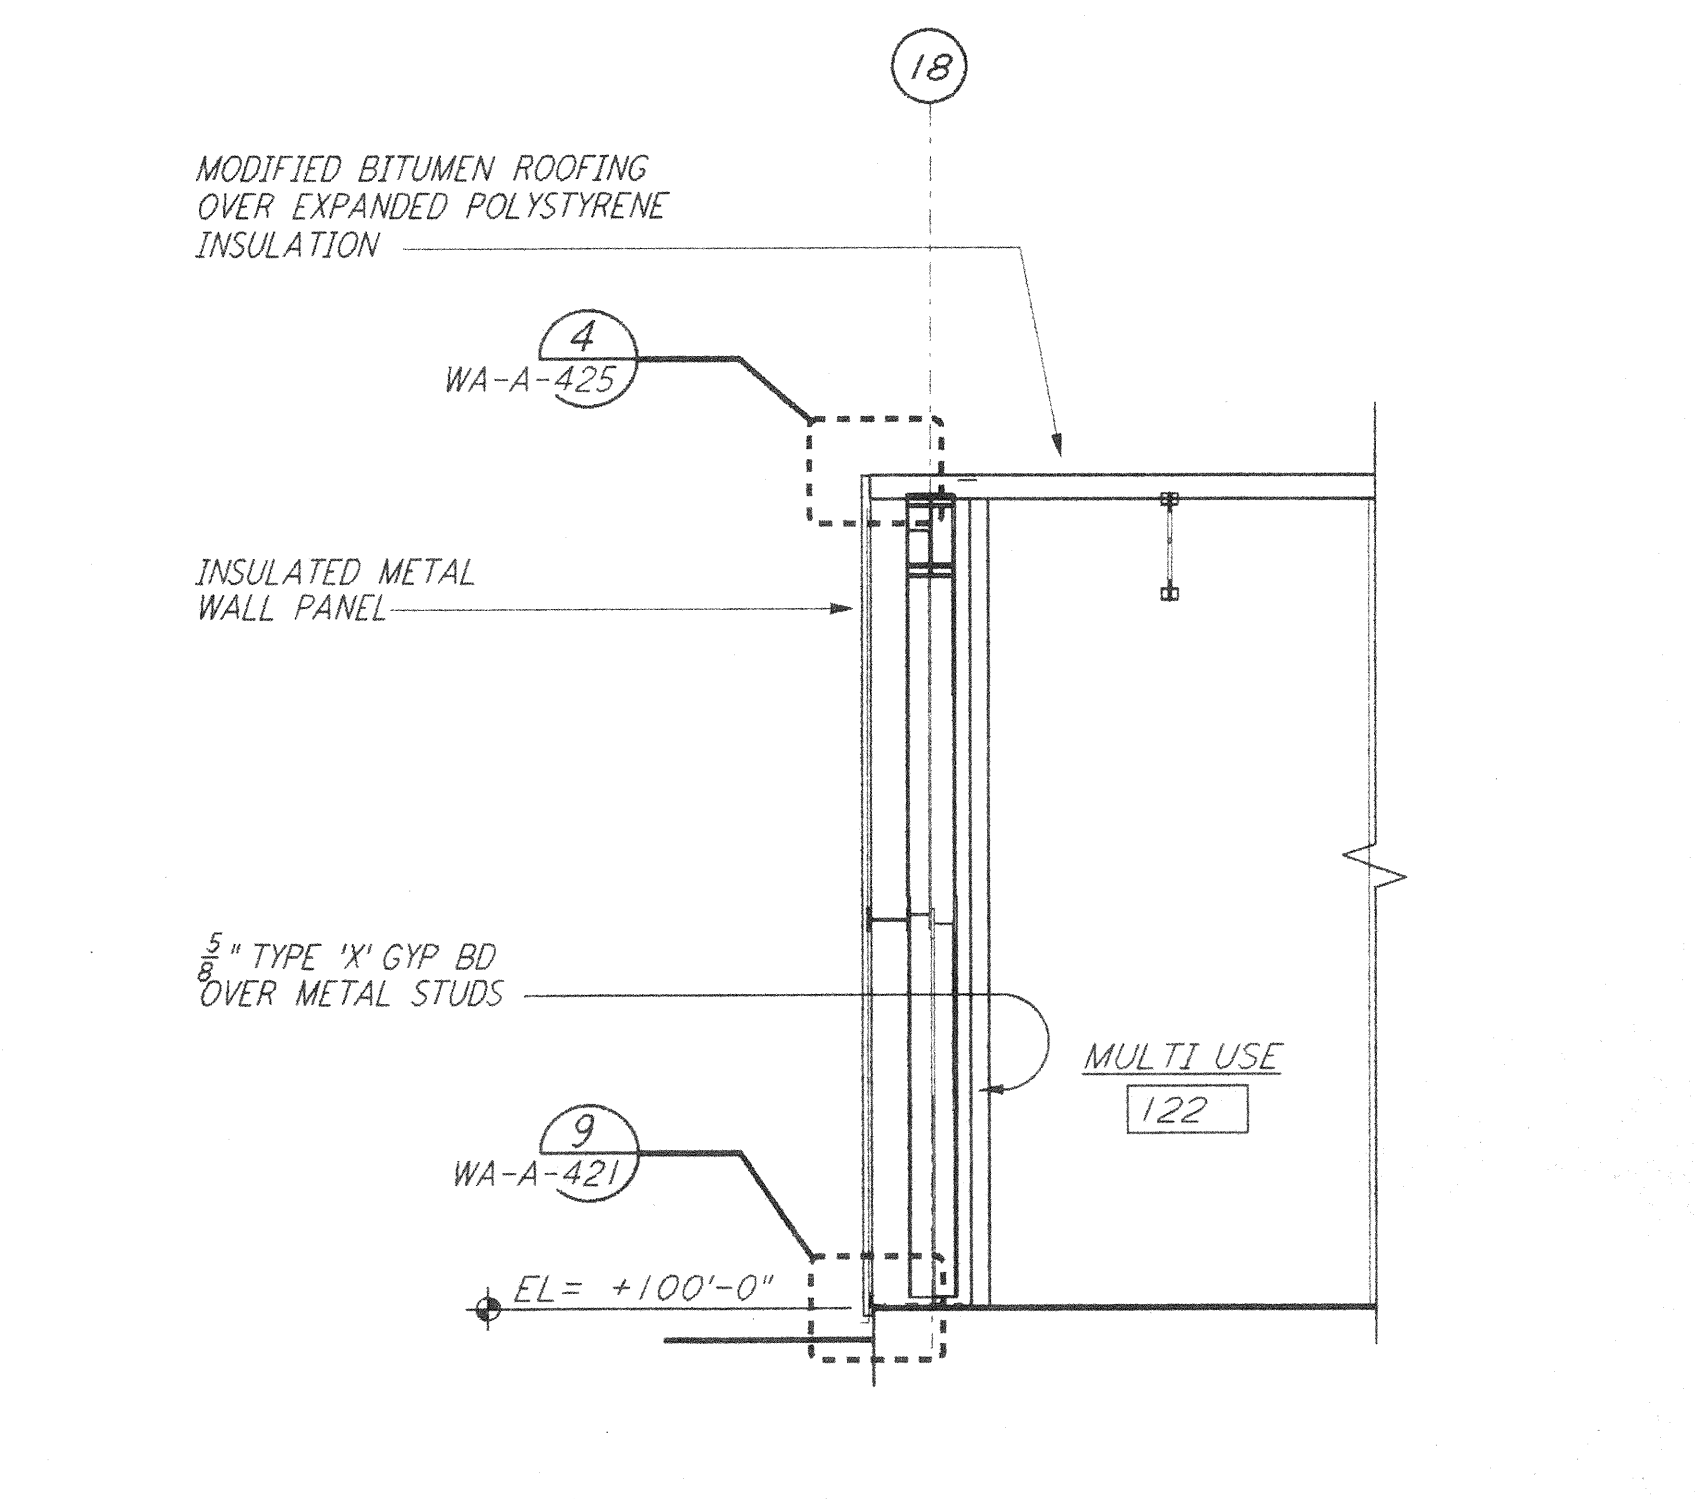

WALL SECTION  
 1/4" = 1'-0"  
 D REF  
 WA-A-162 WA-A-552

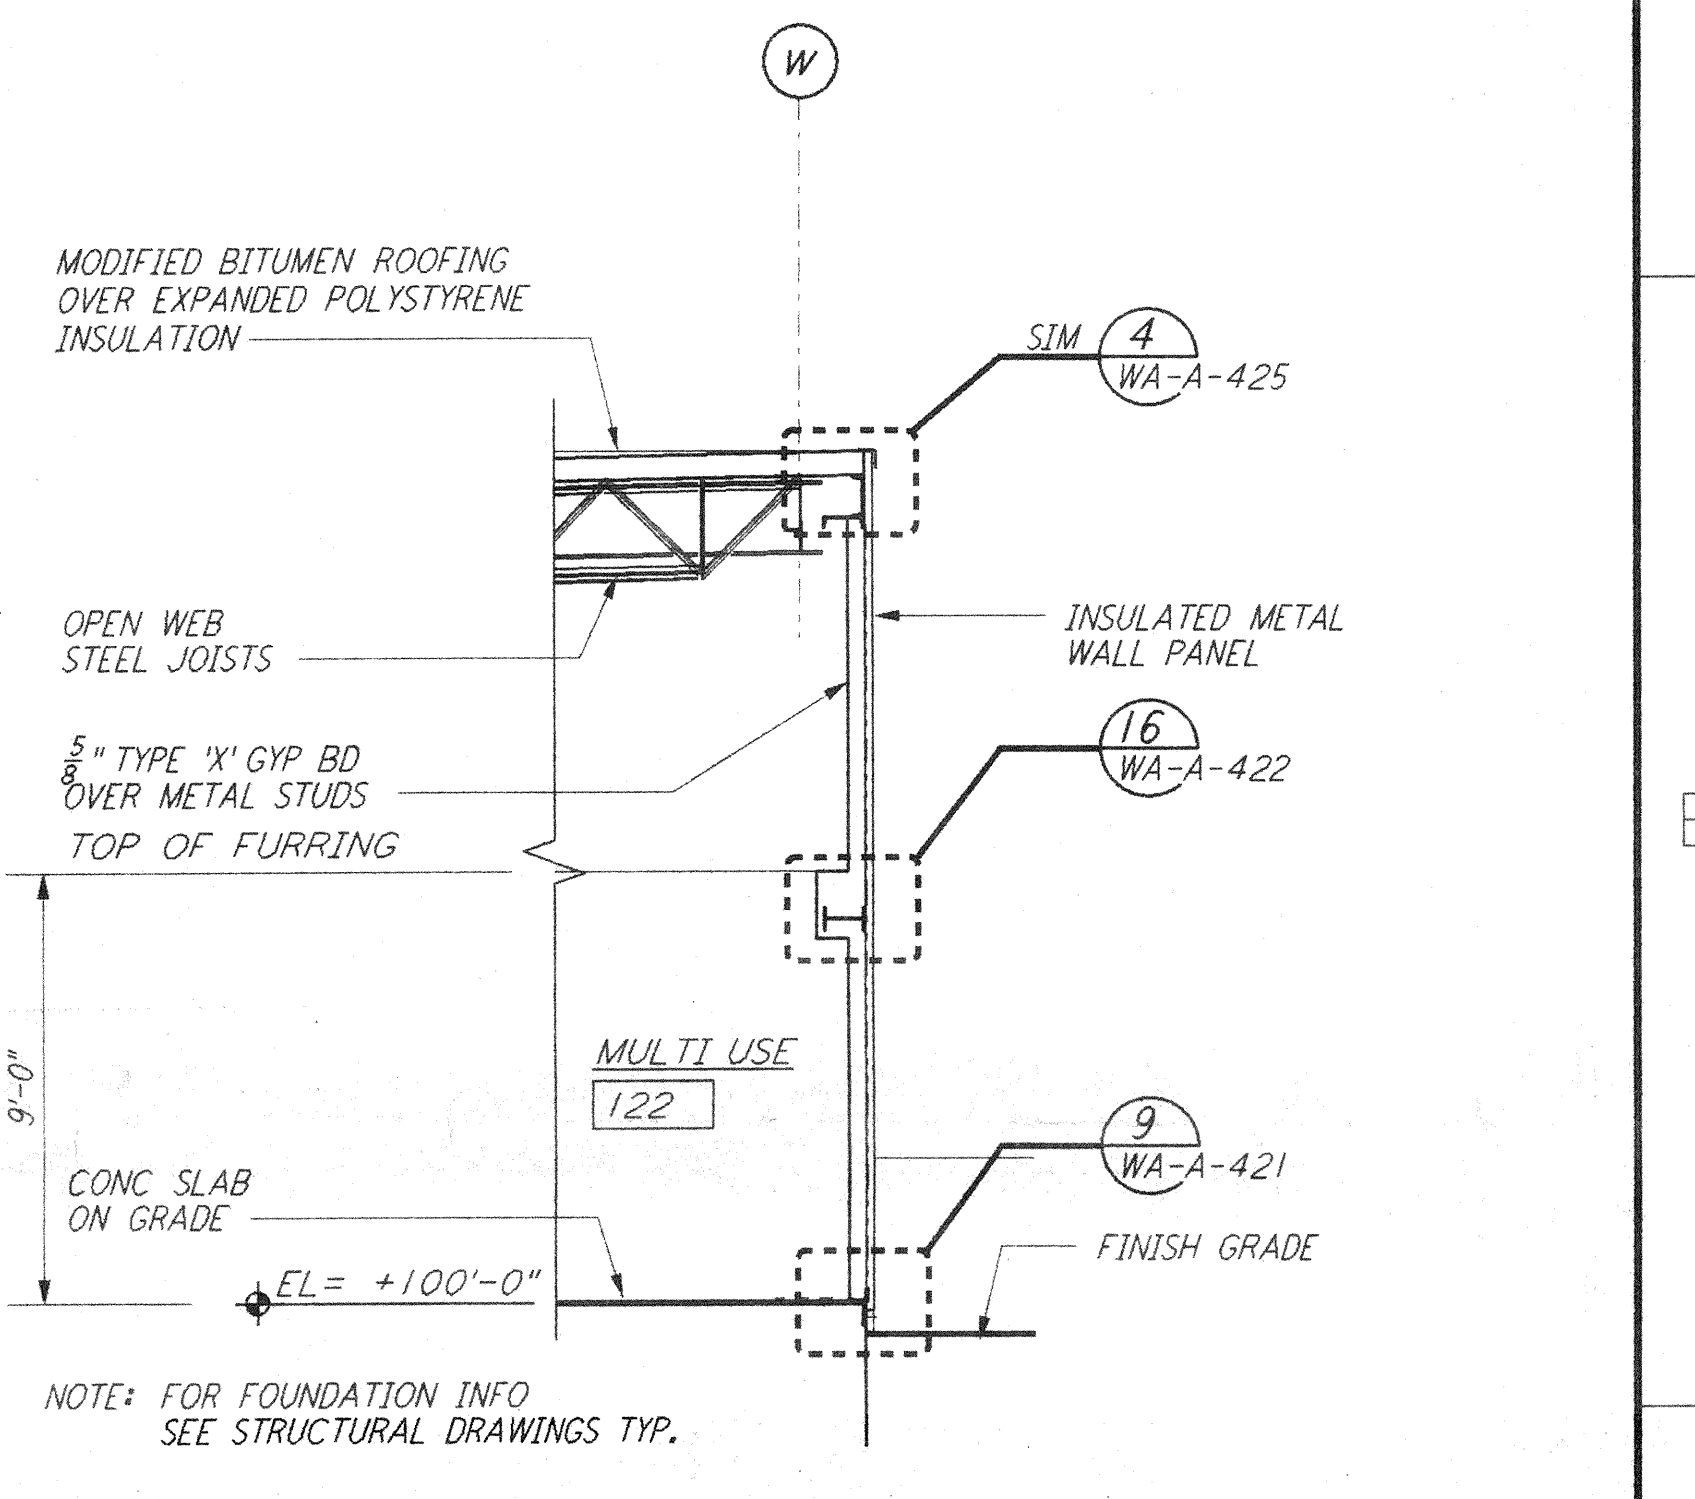

WALL SECTION  
 1/4" = 1'-0"  
 B REF  
 WA-A-162 WA-A-552

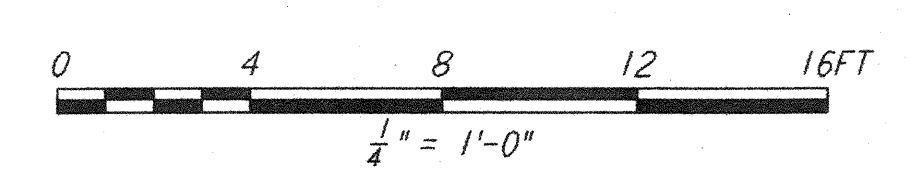

NO.	DATE	BY	CHK'D	ENGR	PROJ	DESCRIPTION

ISSUED FOR CONSTRUCTION  
 DRAWN BK/CK7 5-12-96  
 CHECKED TB 5-26-96  
 ENGINEER EKK 7-12-96  
 PROJ WJAO 7/11/96

*Handwritten signature and date: 7/11/96*

**PARSONS**  
 100 WEST WALNUT STREET  
 PASADENA, CALIFORNIA

**LIGO**  
 CALIFORNIA INSTITUTE OF TECHNOLOGY  
 MASSACHUSETTS INSTITUTE OF TECHNOLOGY

LASER INTERFEROMETER  
 GRAVITATIONAL-WAVE OBSERVATORY  
 SITE NO. 1 - HANFORD, WASHINGTON

ARCHITECTURAL  
 CORNER STATION  
 WALL SECTIONS  
 SHEET 2

SCALE: CONTRACT NUMBER: PROJECT NUMBER:  
 PP150969 8094

SHEET NUMBER: **WA-A-162**

LIGO-D960257-00-0  
 LIGOWAF 3.BDR