



This document and the design it covers are the property of PARSONS. They are loaned only with the borrower's expressed written agreement that they will not be reproduced, copied, loaned, exhibited, or used in any other way, except by written consent from PARSONS to the borrower.


This document and the design it covers are the property of PARSONS. They are loaned only with the borrower's expressed written agreement that they will not be reproduced, copied, loaned, exhibited, or used in any other way, except by written consent from PARSONS to the borrower.

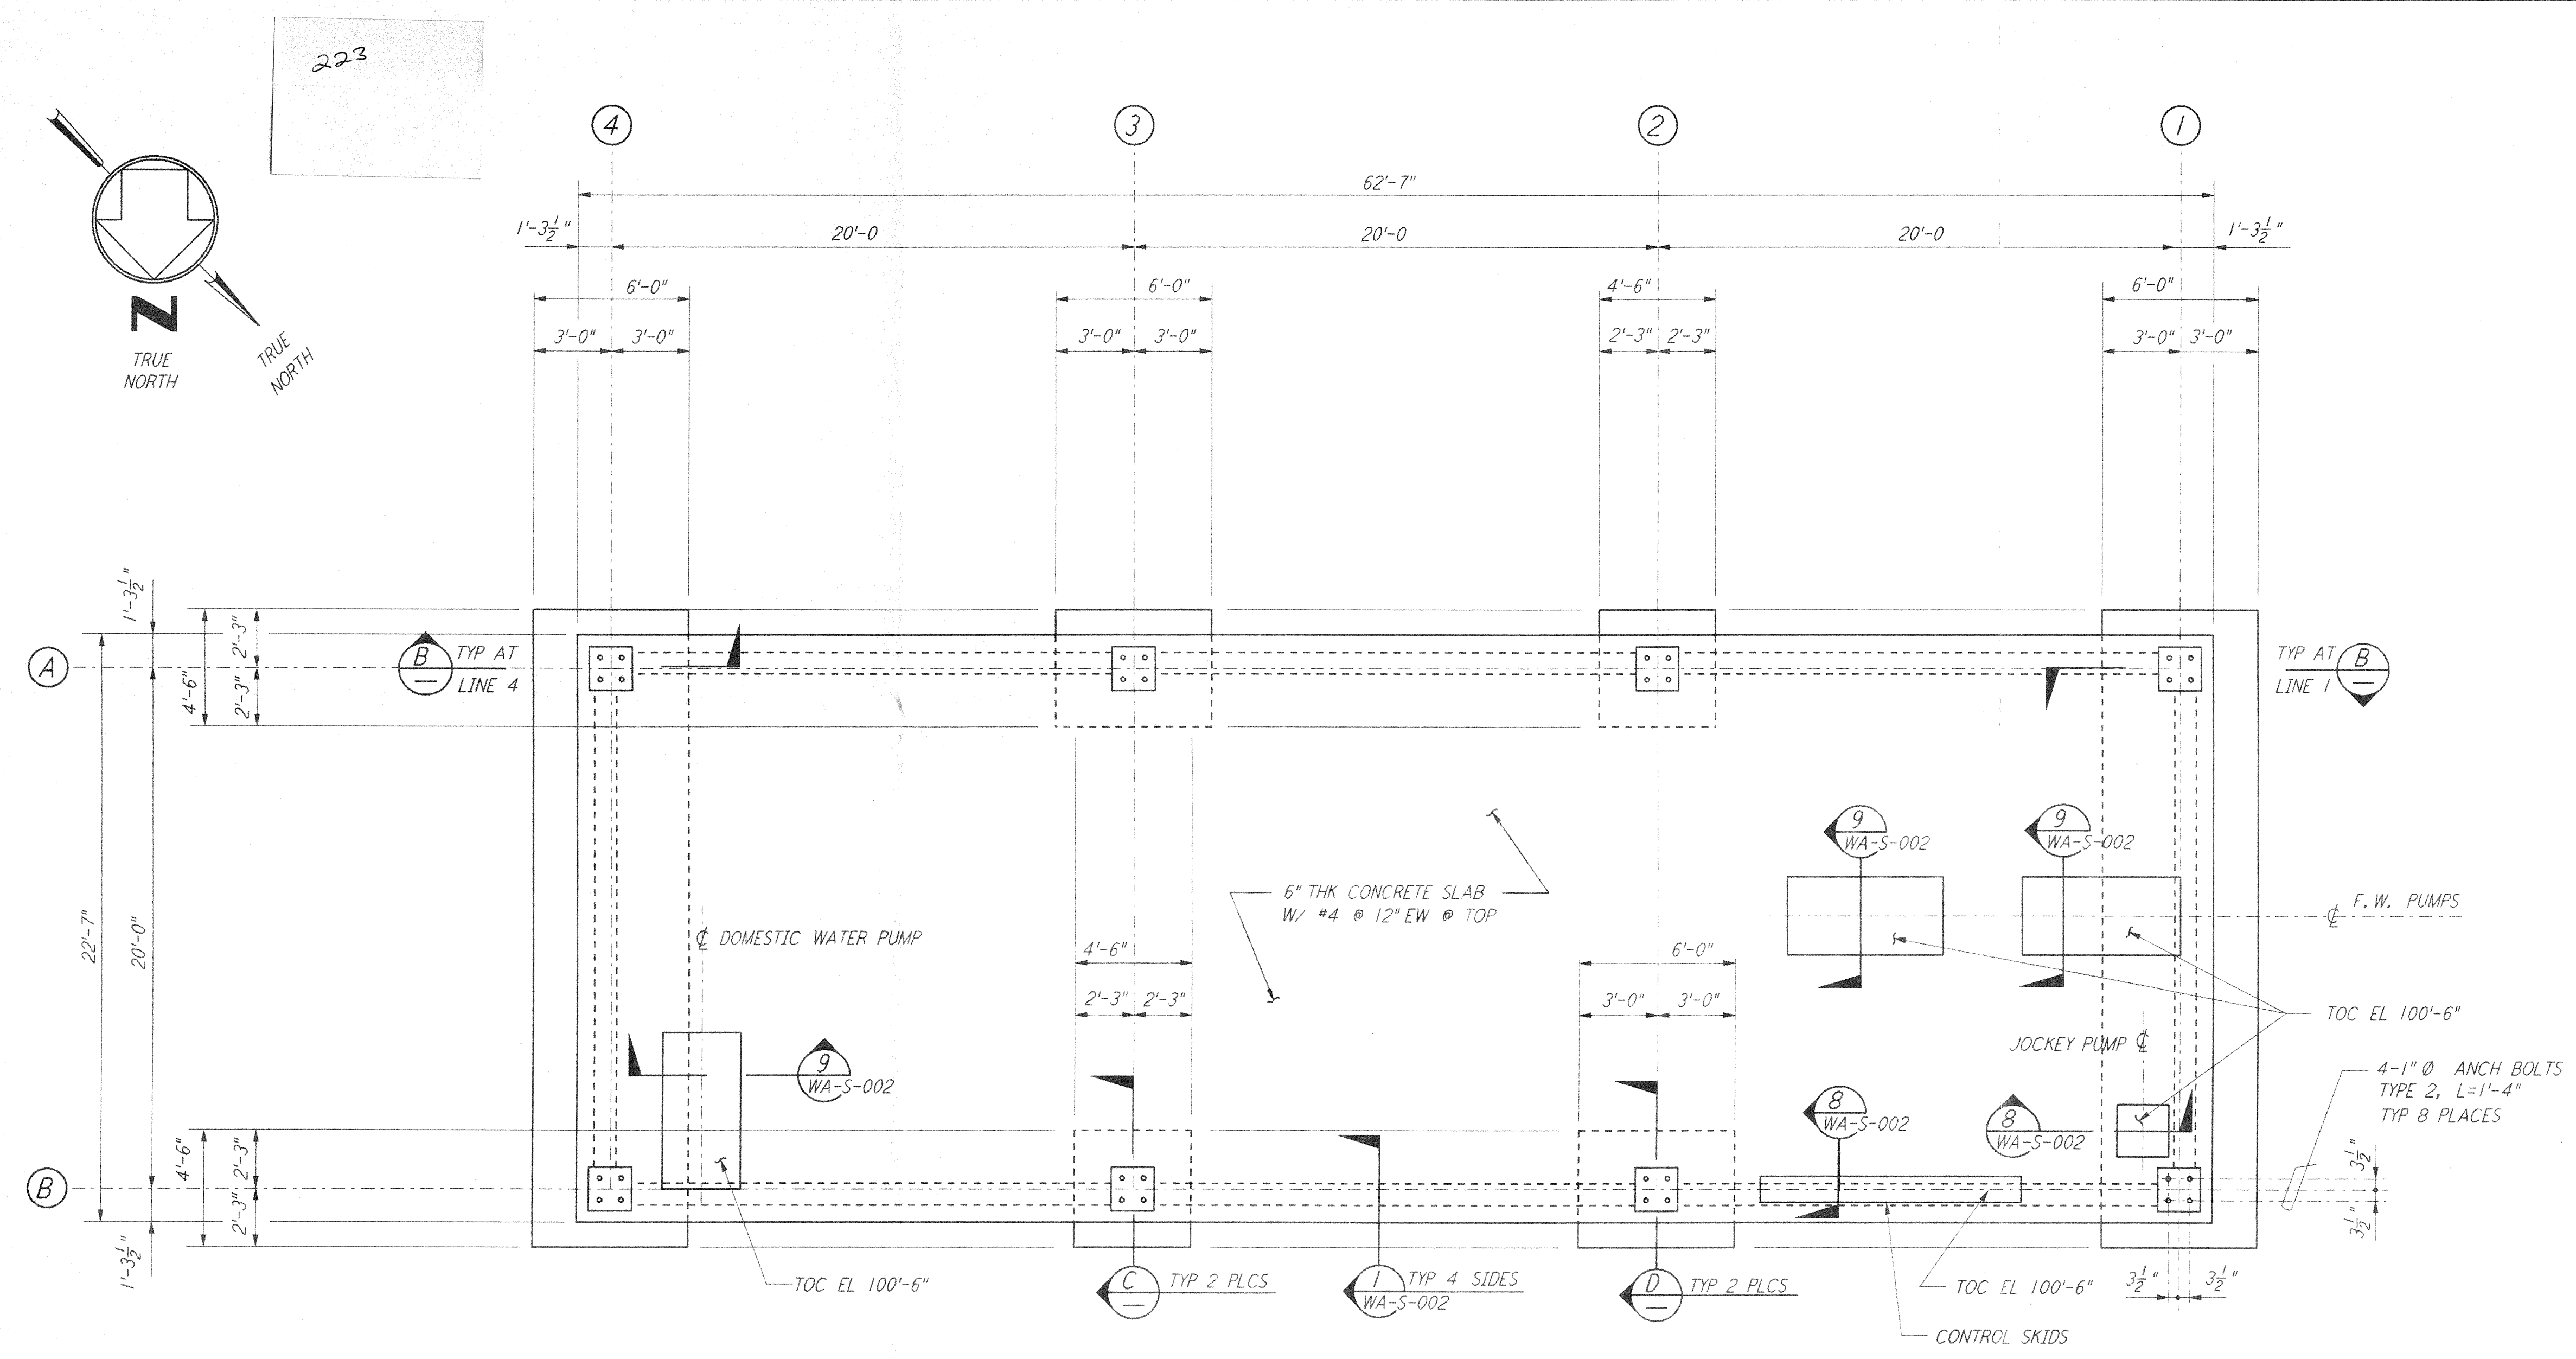


FOR FLOOR SLOPES SEE ARCHITECTURAL DWGS
FOUNDATION PLAN
 1/4" = 1'-0"

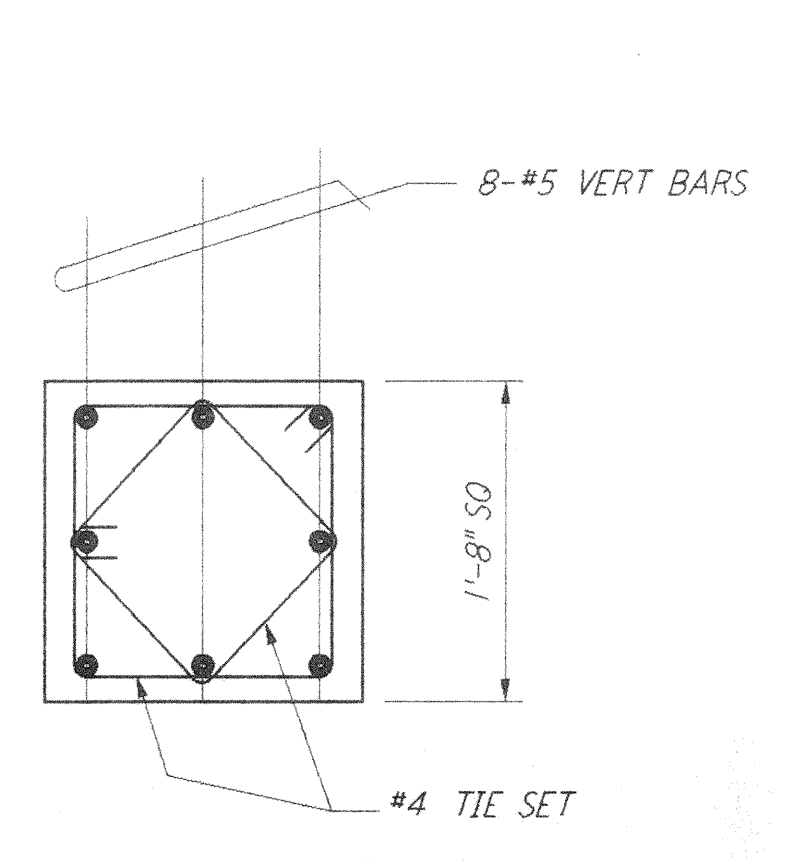


SECTION A
 1" = 1'-0"

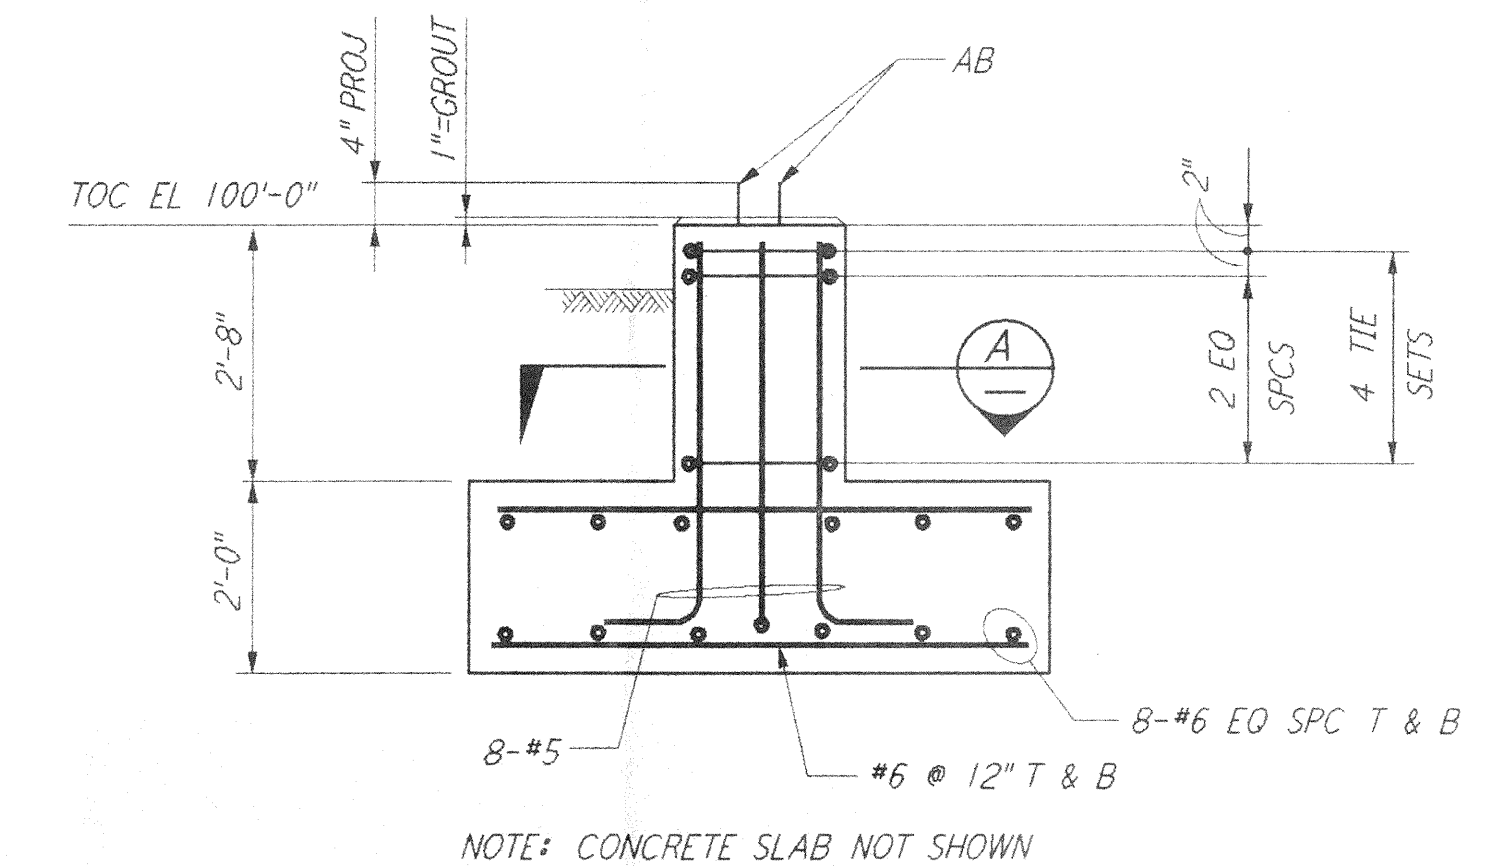

SECTION B
 1/2" = 1'-0"


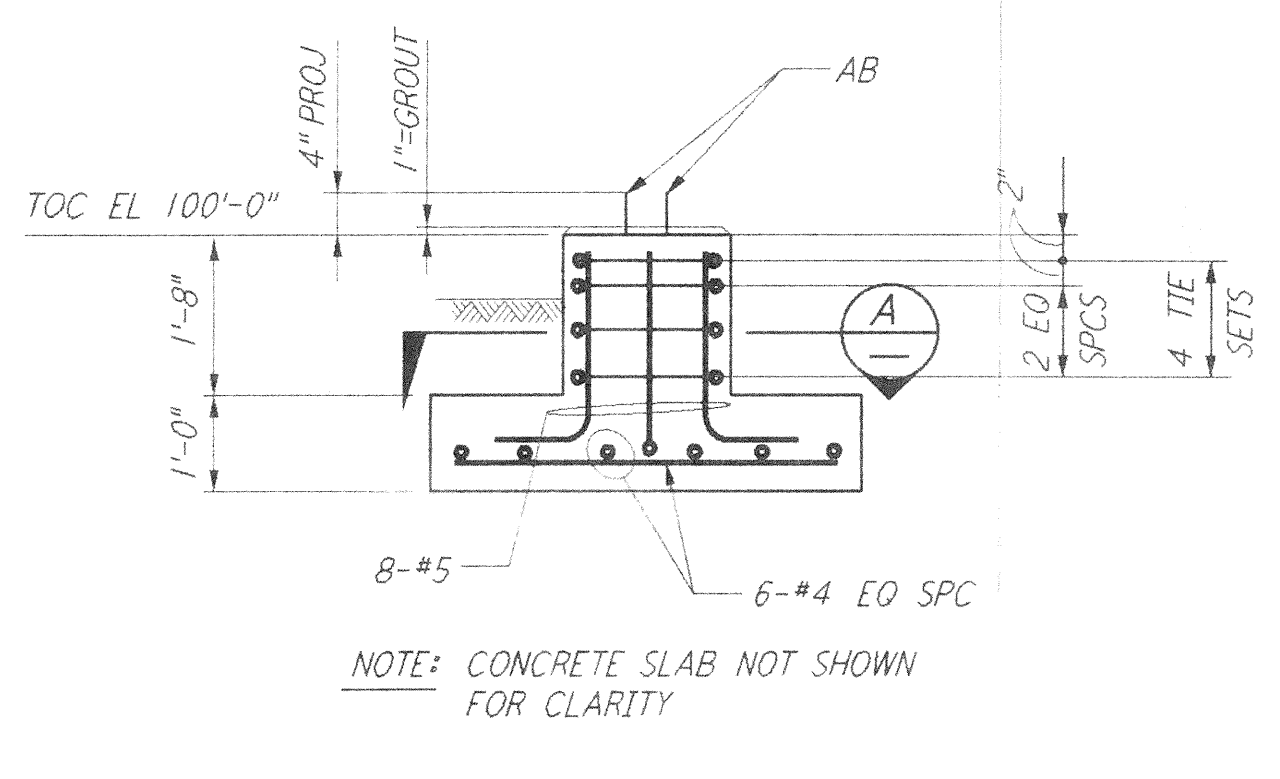


SECTION C
 1/2" = 1'-0"

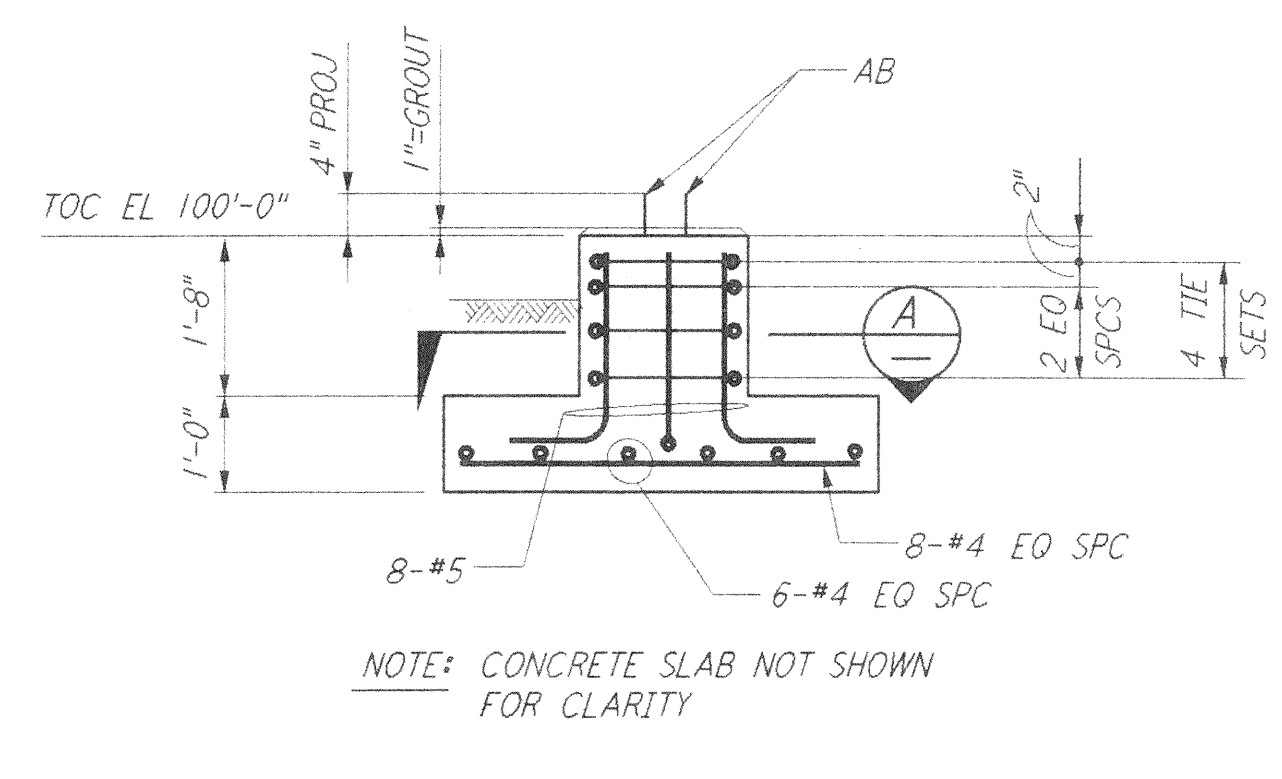


SECTION D
 1/2" = 1'-0"

- NOTES:**
- FOR STRUCTURAL GENERAL NOTES, ABBREVIATIONS AND LEGEND SEE DWG. WA-S-001.
 - CONTRACTOR TO ADJUST LOCATION AND SIZE OF EQUIPMENT PADS TO SUIT VENDOR EQUIPMENT.

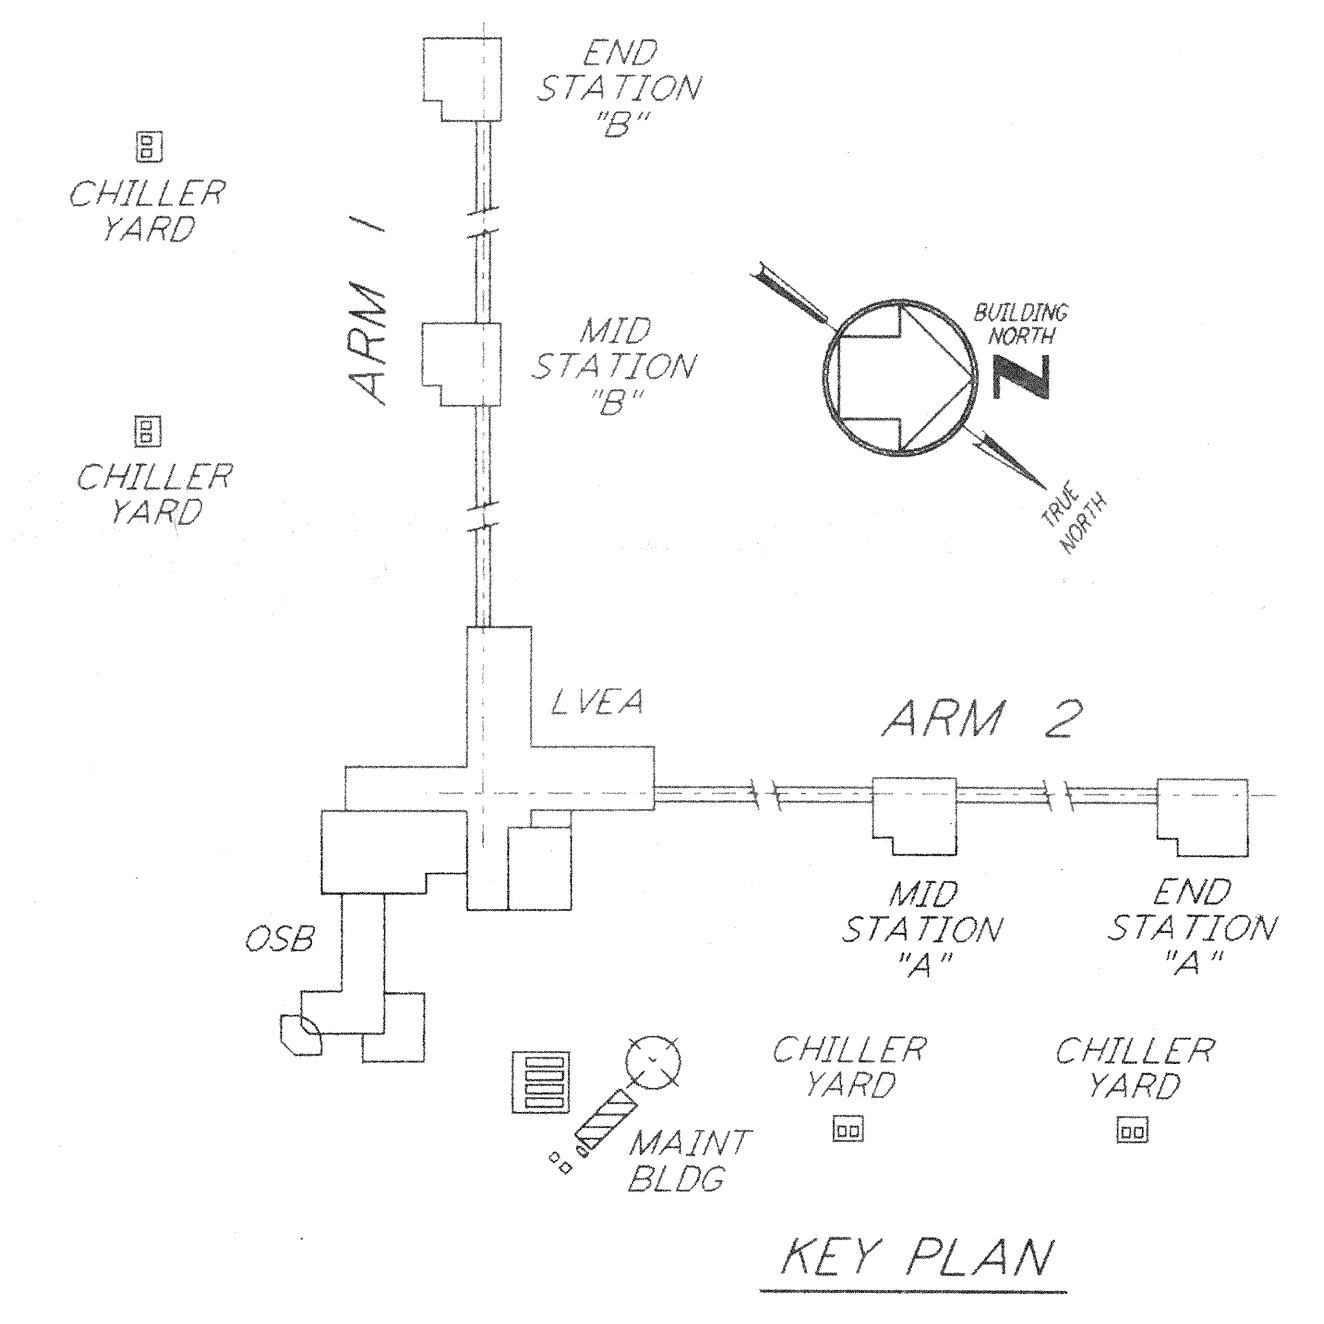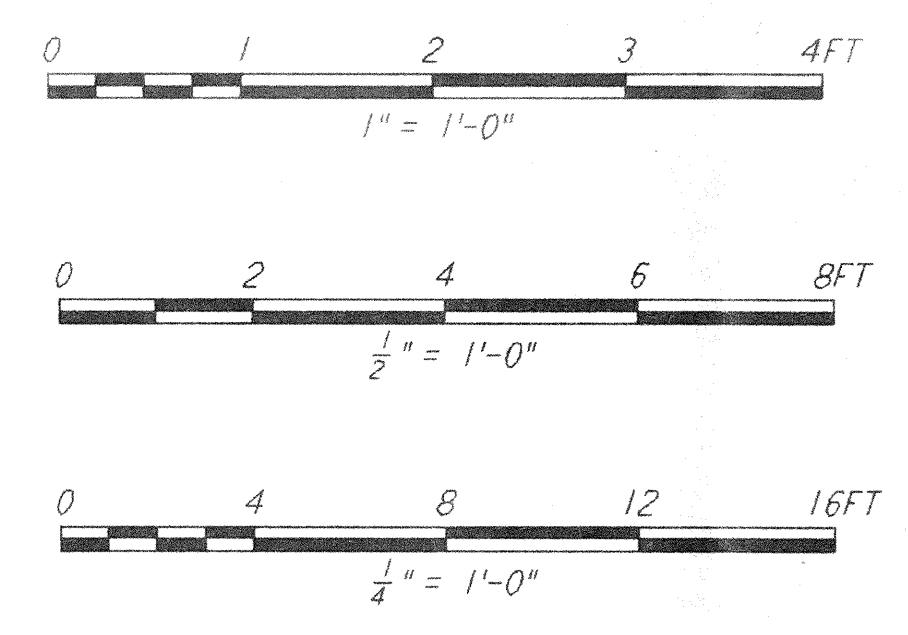

| NO. | DATE | BY | CHKD | ENGR | PROJ | DESCRIPTION |
|-----|------|----|------|------|------|-------------|
| | | | | | | |
| | | | | | | |
| | | | | | | |

| | | | |
|-------------------------|------|---------|--|
| ISSUED FOR CONSTRUCTION | | | |
| DRAWN | PK | 6-24-96 | |
| CHECKED | EBNL | 7-2-96 | |
| ENGINEER | AB | 6-28-96 | |
| PROJ | WAF | 7/9/96 | |

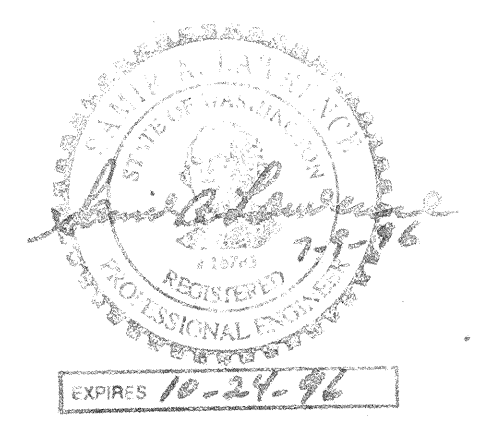

PARSONS
 100 WEST WALNUT STREET
 PASADENA, CALIFORNIA

LIGO
 CALIFORNIA INSTITUTE OF TECHNOLOGY
 MASSACHUSETTS INSTITUTE OF TECHNOLOGY

LASER INTERFEROMETER
 GRAVITATIONAL-WAVE OBSERVATORY
 SITE NO. 1 - HANFORD, WASHINGTON

| | | | |
|---|-----------------|-----------------|----------------|
| TITLE | AS NOTED | CONTRACT NUMBER | PROJECT NUMBER |
| STRUCTURAL MAINTENANCE BUILDING FDN PLAN & SECTIONS | PP150969 | 8094 | |
| SHEET NUMBER | WA-S-126 | | REVISIONS |