




This document and the design it covers are the property of PARSONS. They are loaned only with the borrower's expressed written agreement that they will not be reproduced, copied, loaned, exhibited, or used in any other way, except by written consent from PARSONS to the borrower.

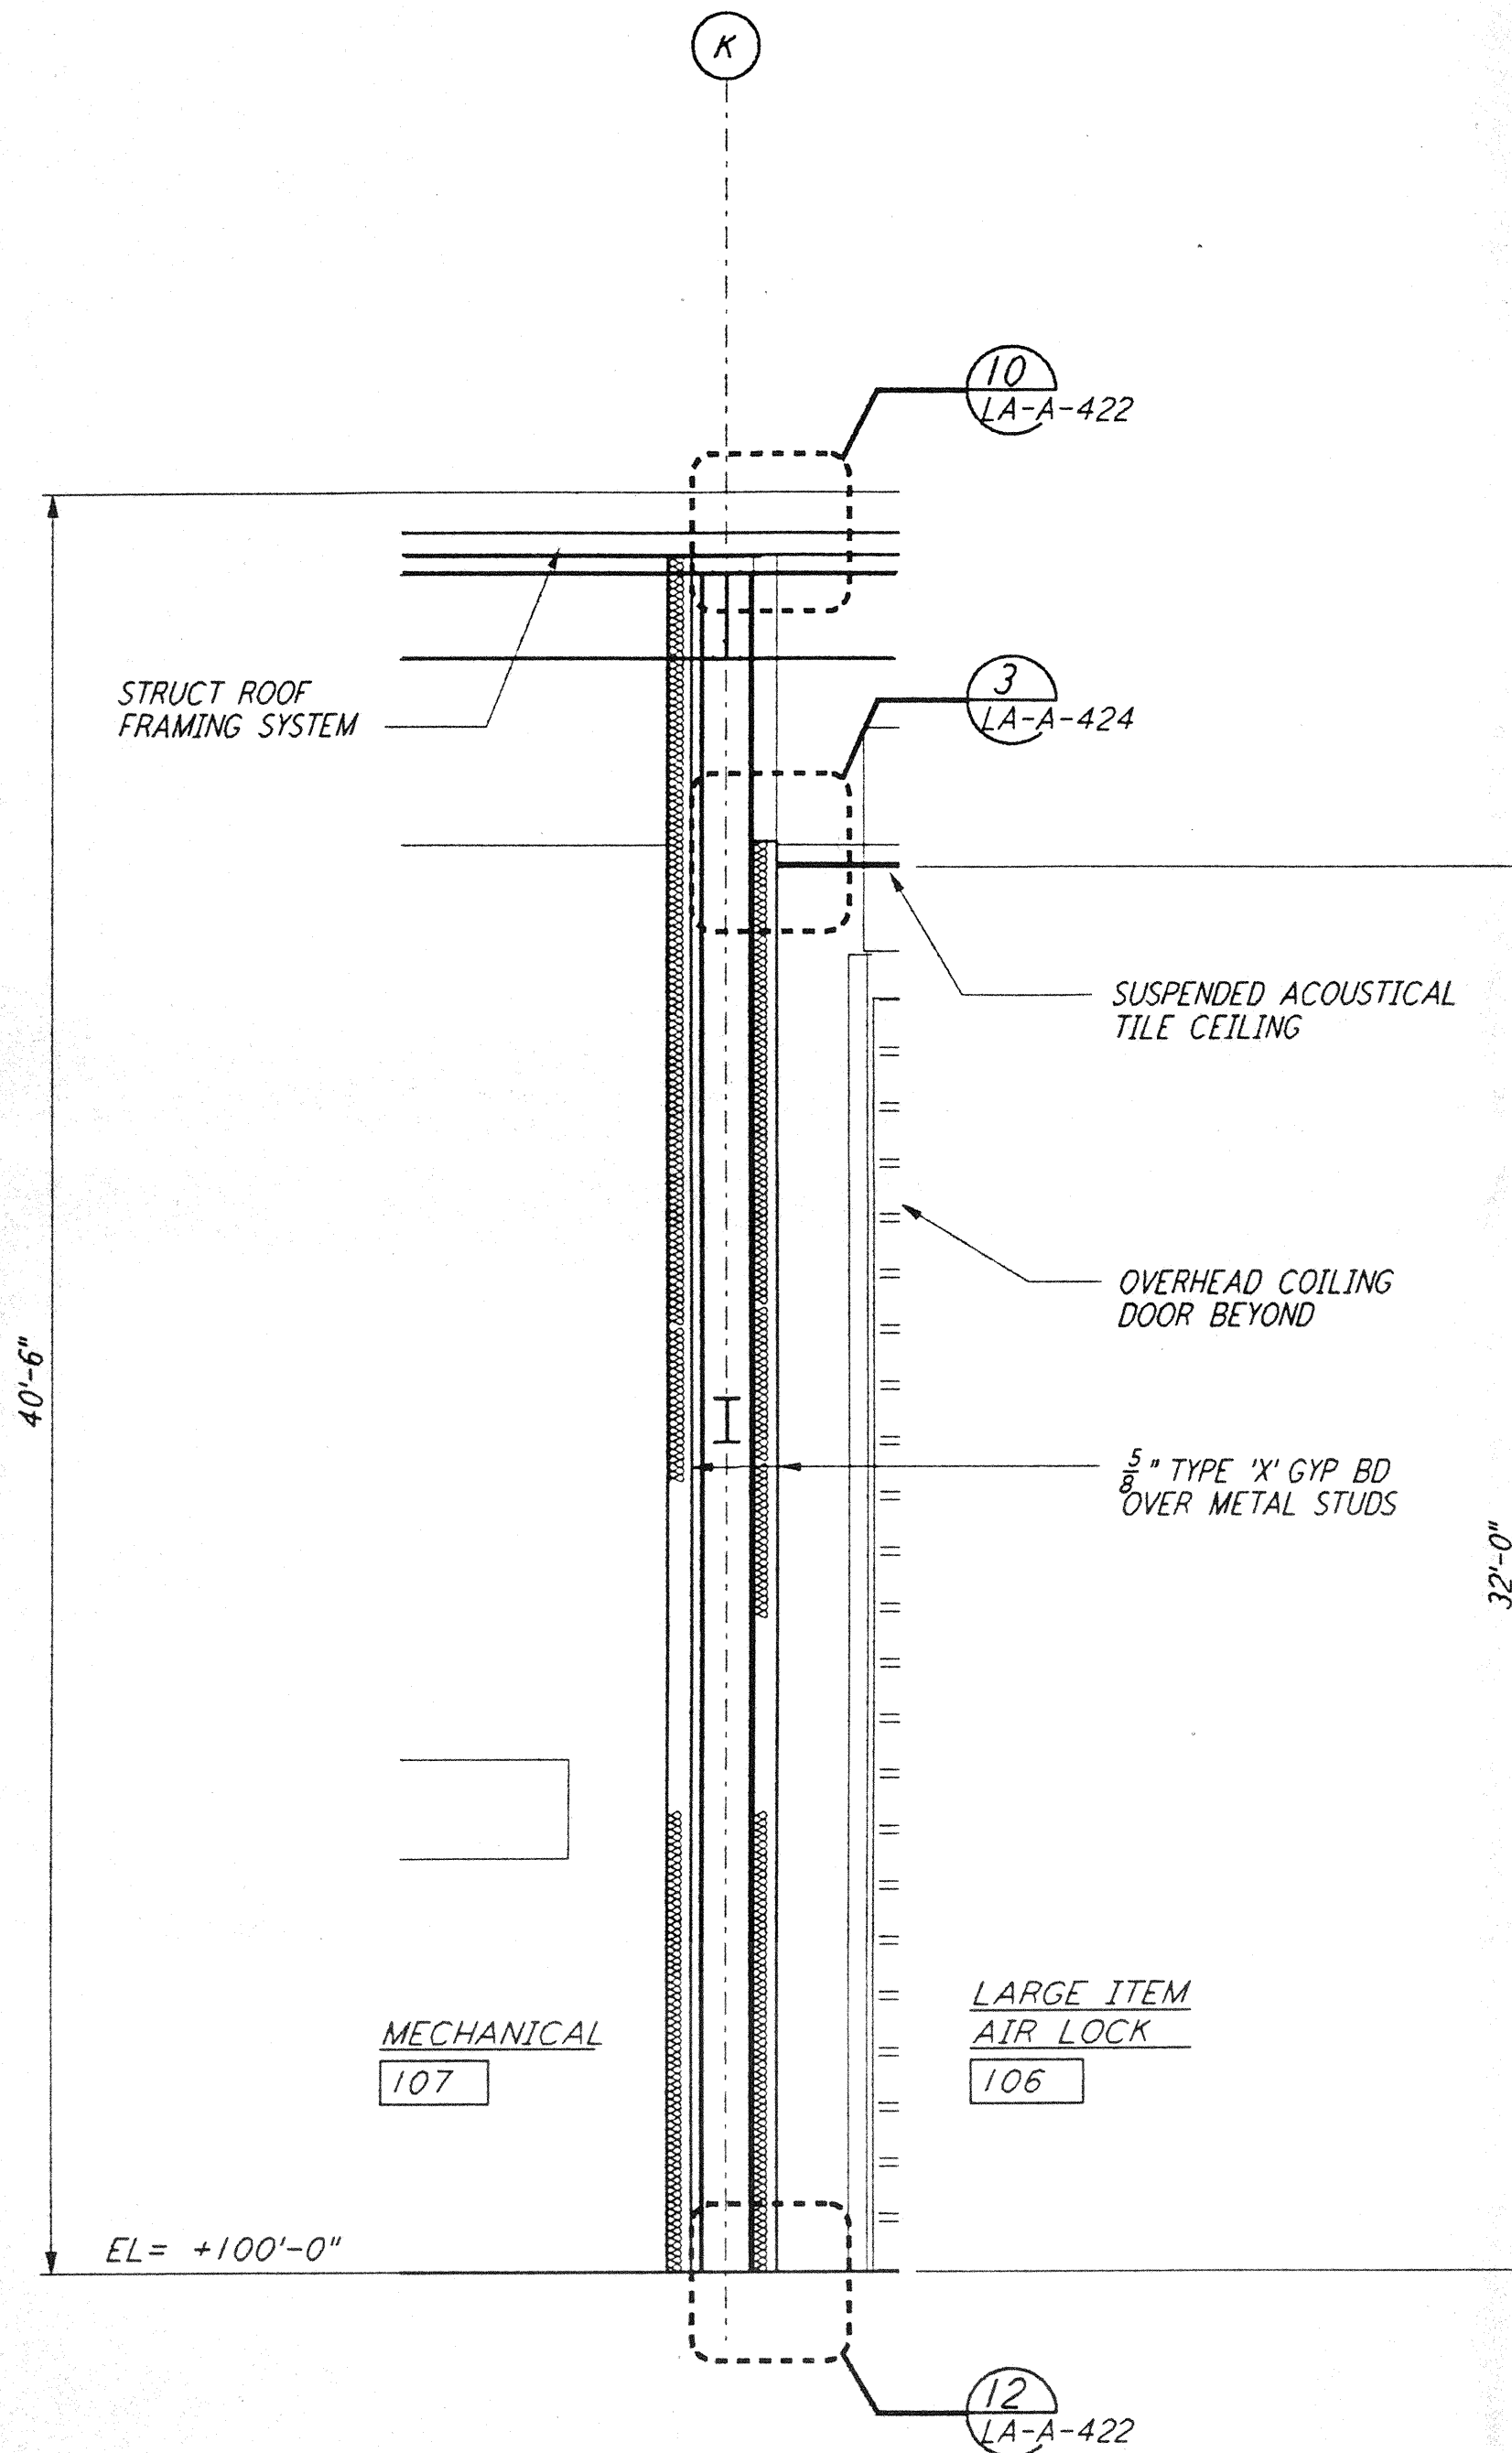


WALL SECTION
1/4" = 1'-0"
G REF
LA-A-163 LA-A-153

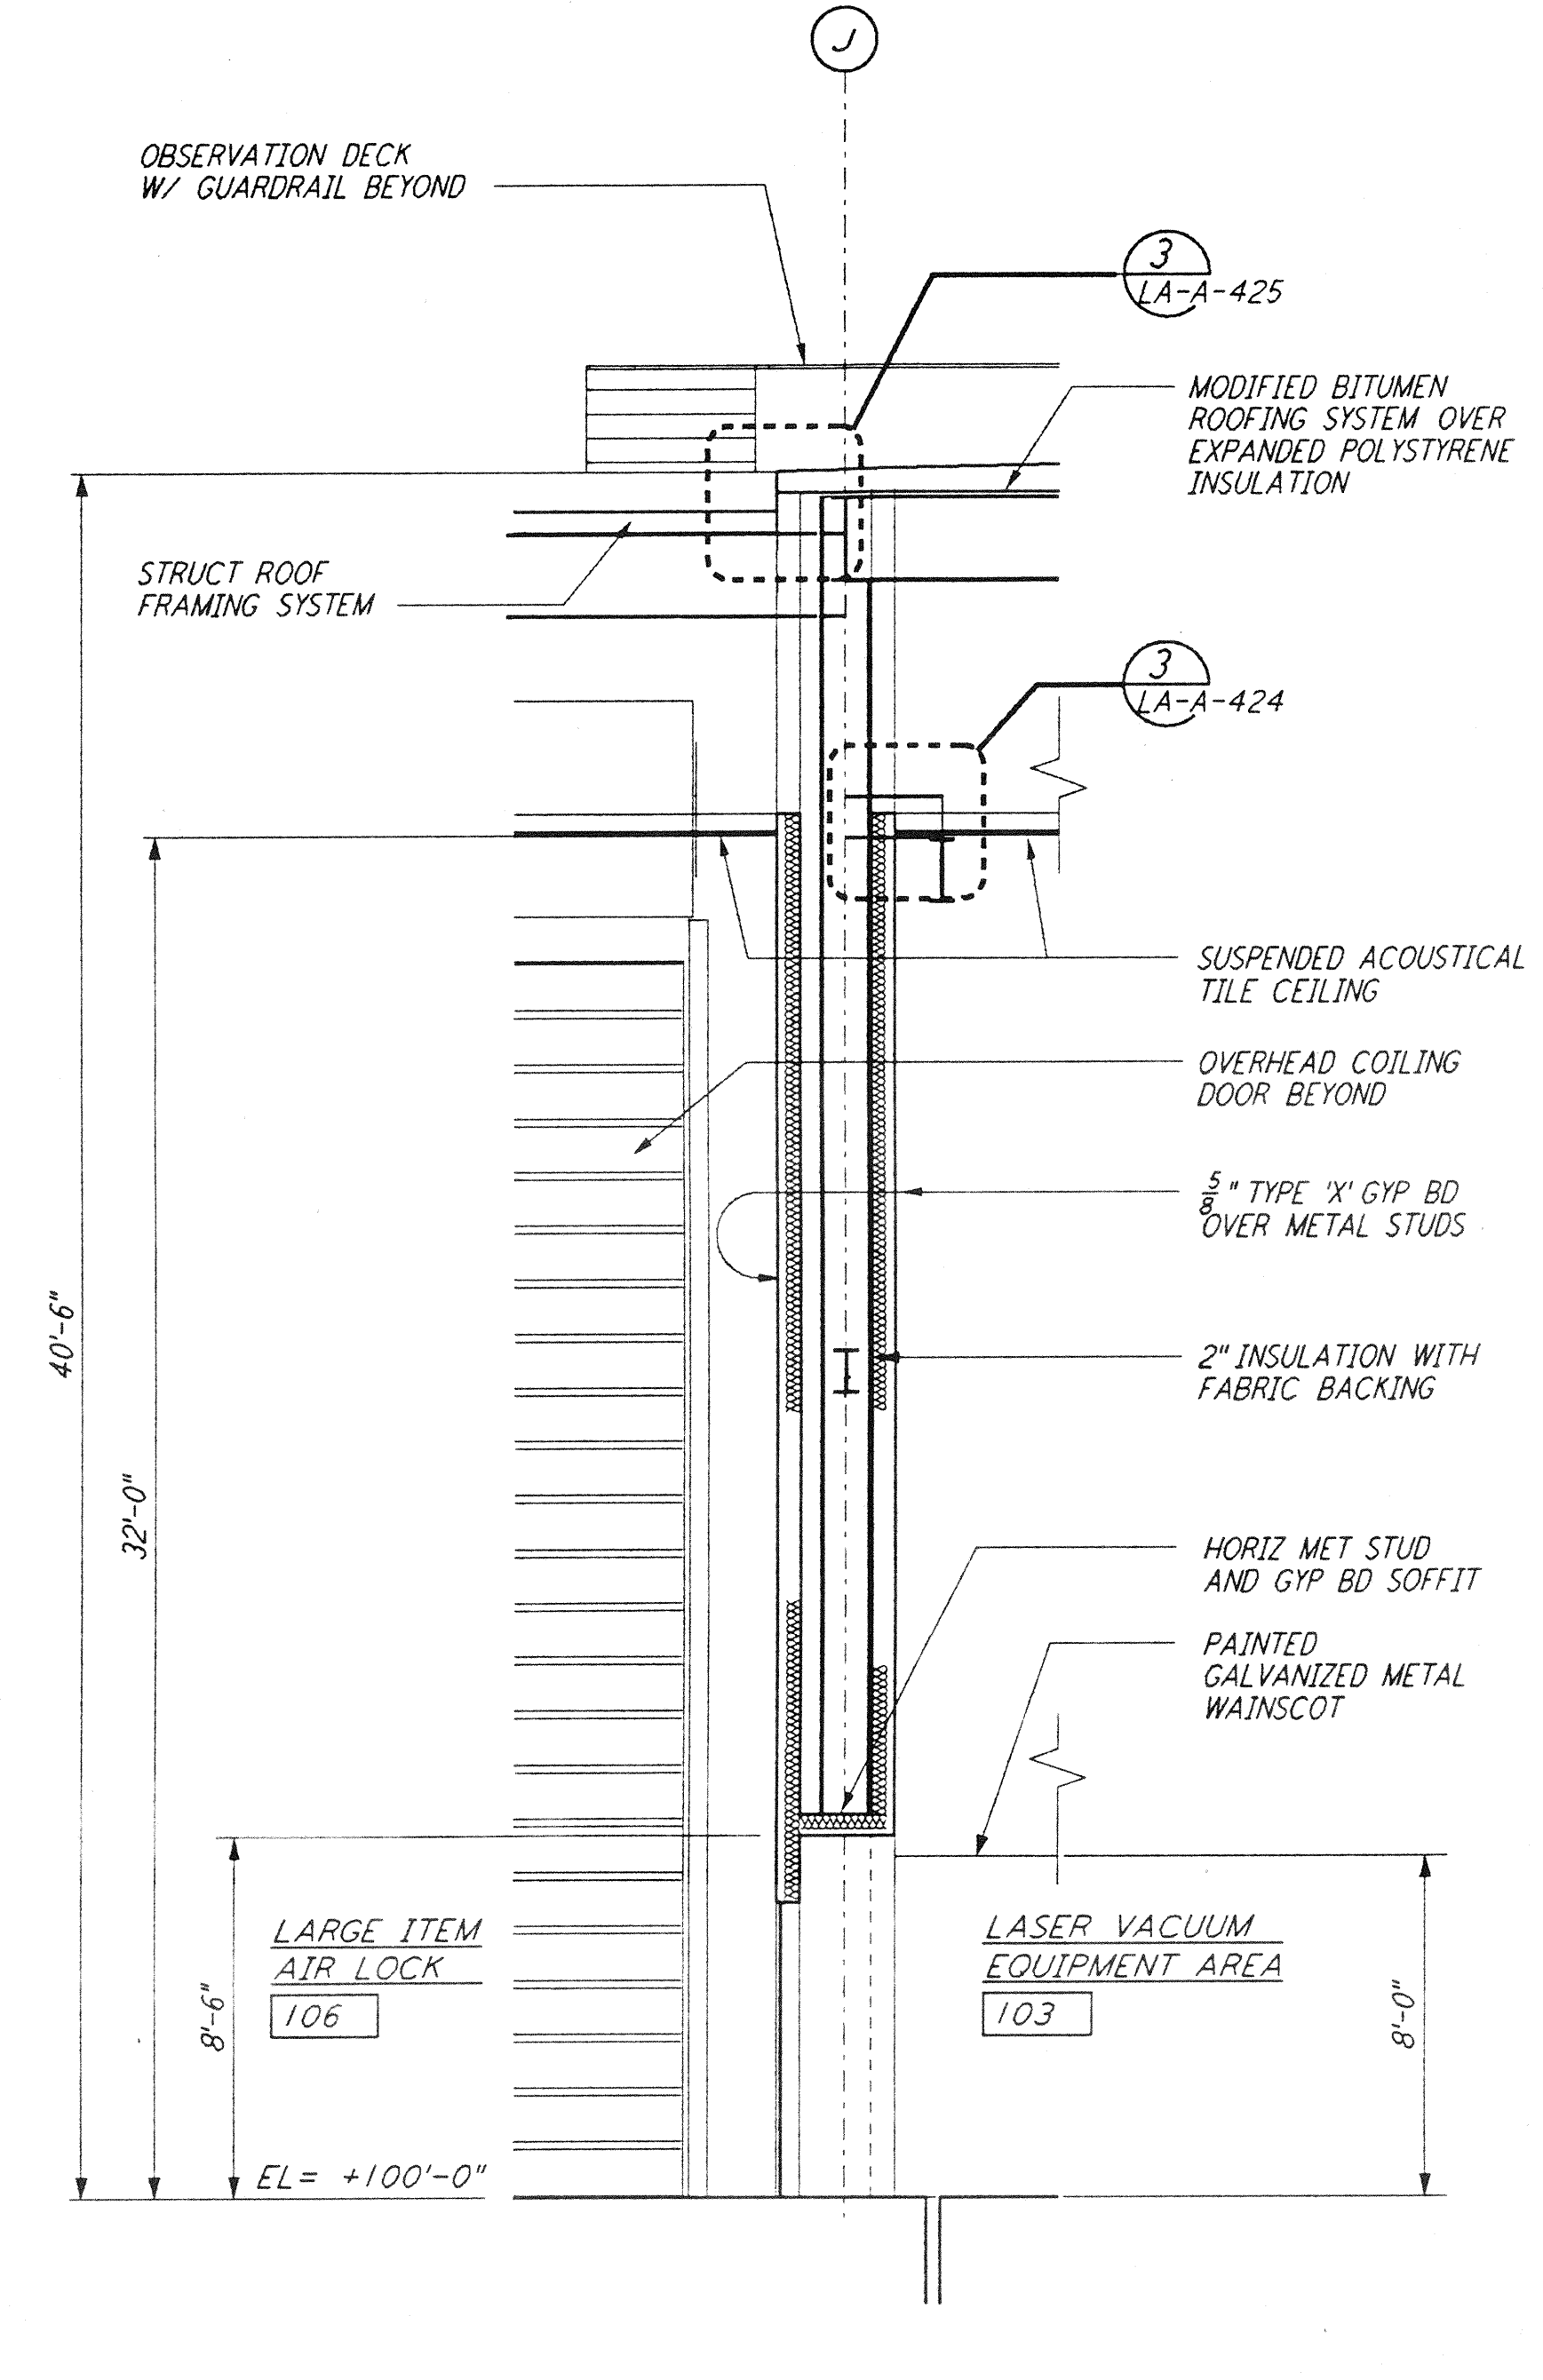


WALL SECTION
1/4" = 1'-0"
E REF
LA-A-163 LA-A-153

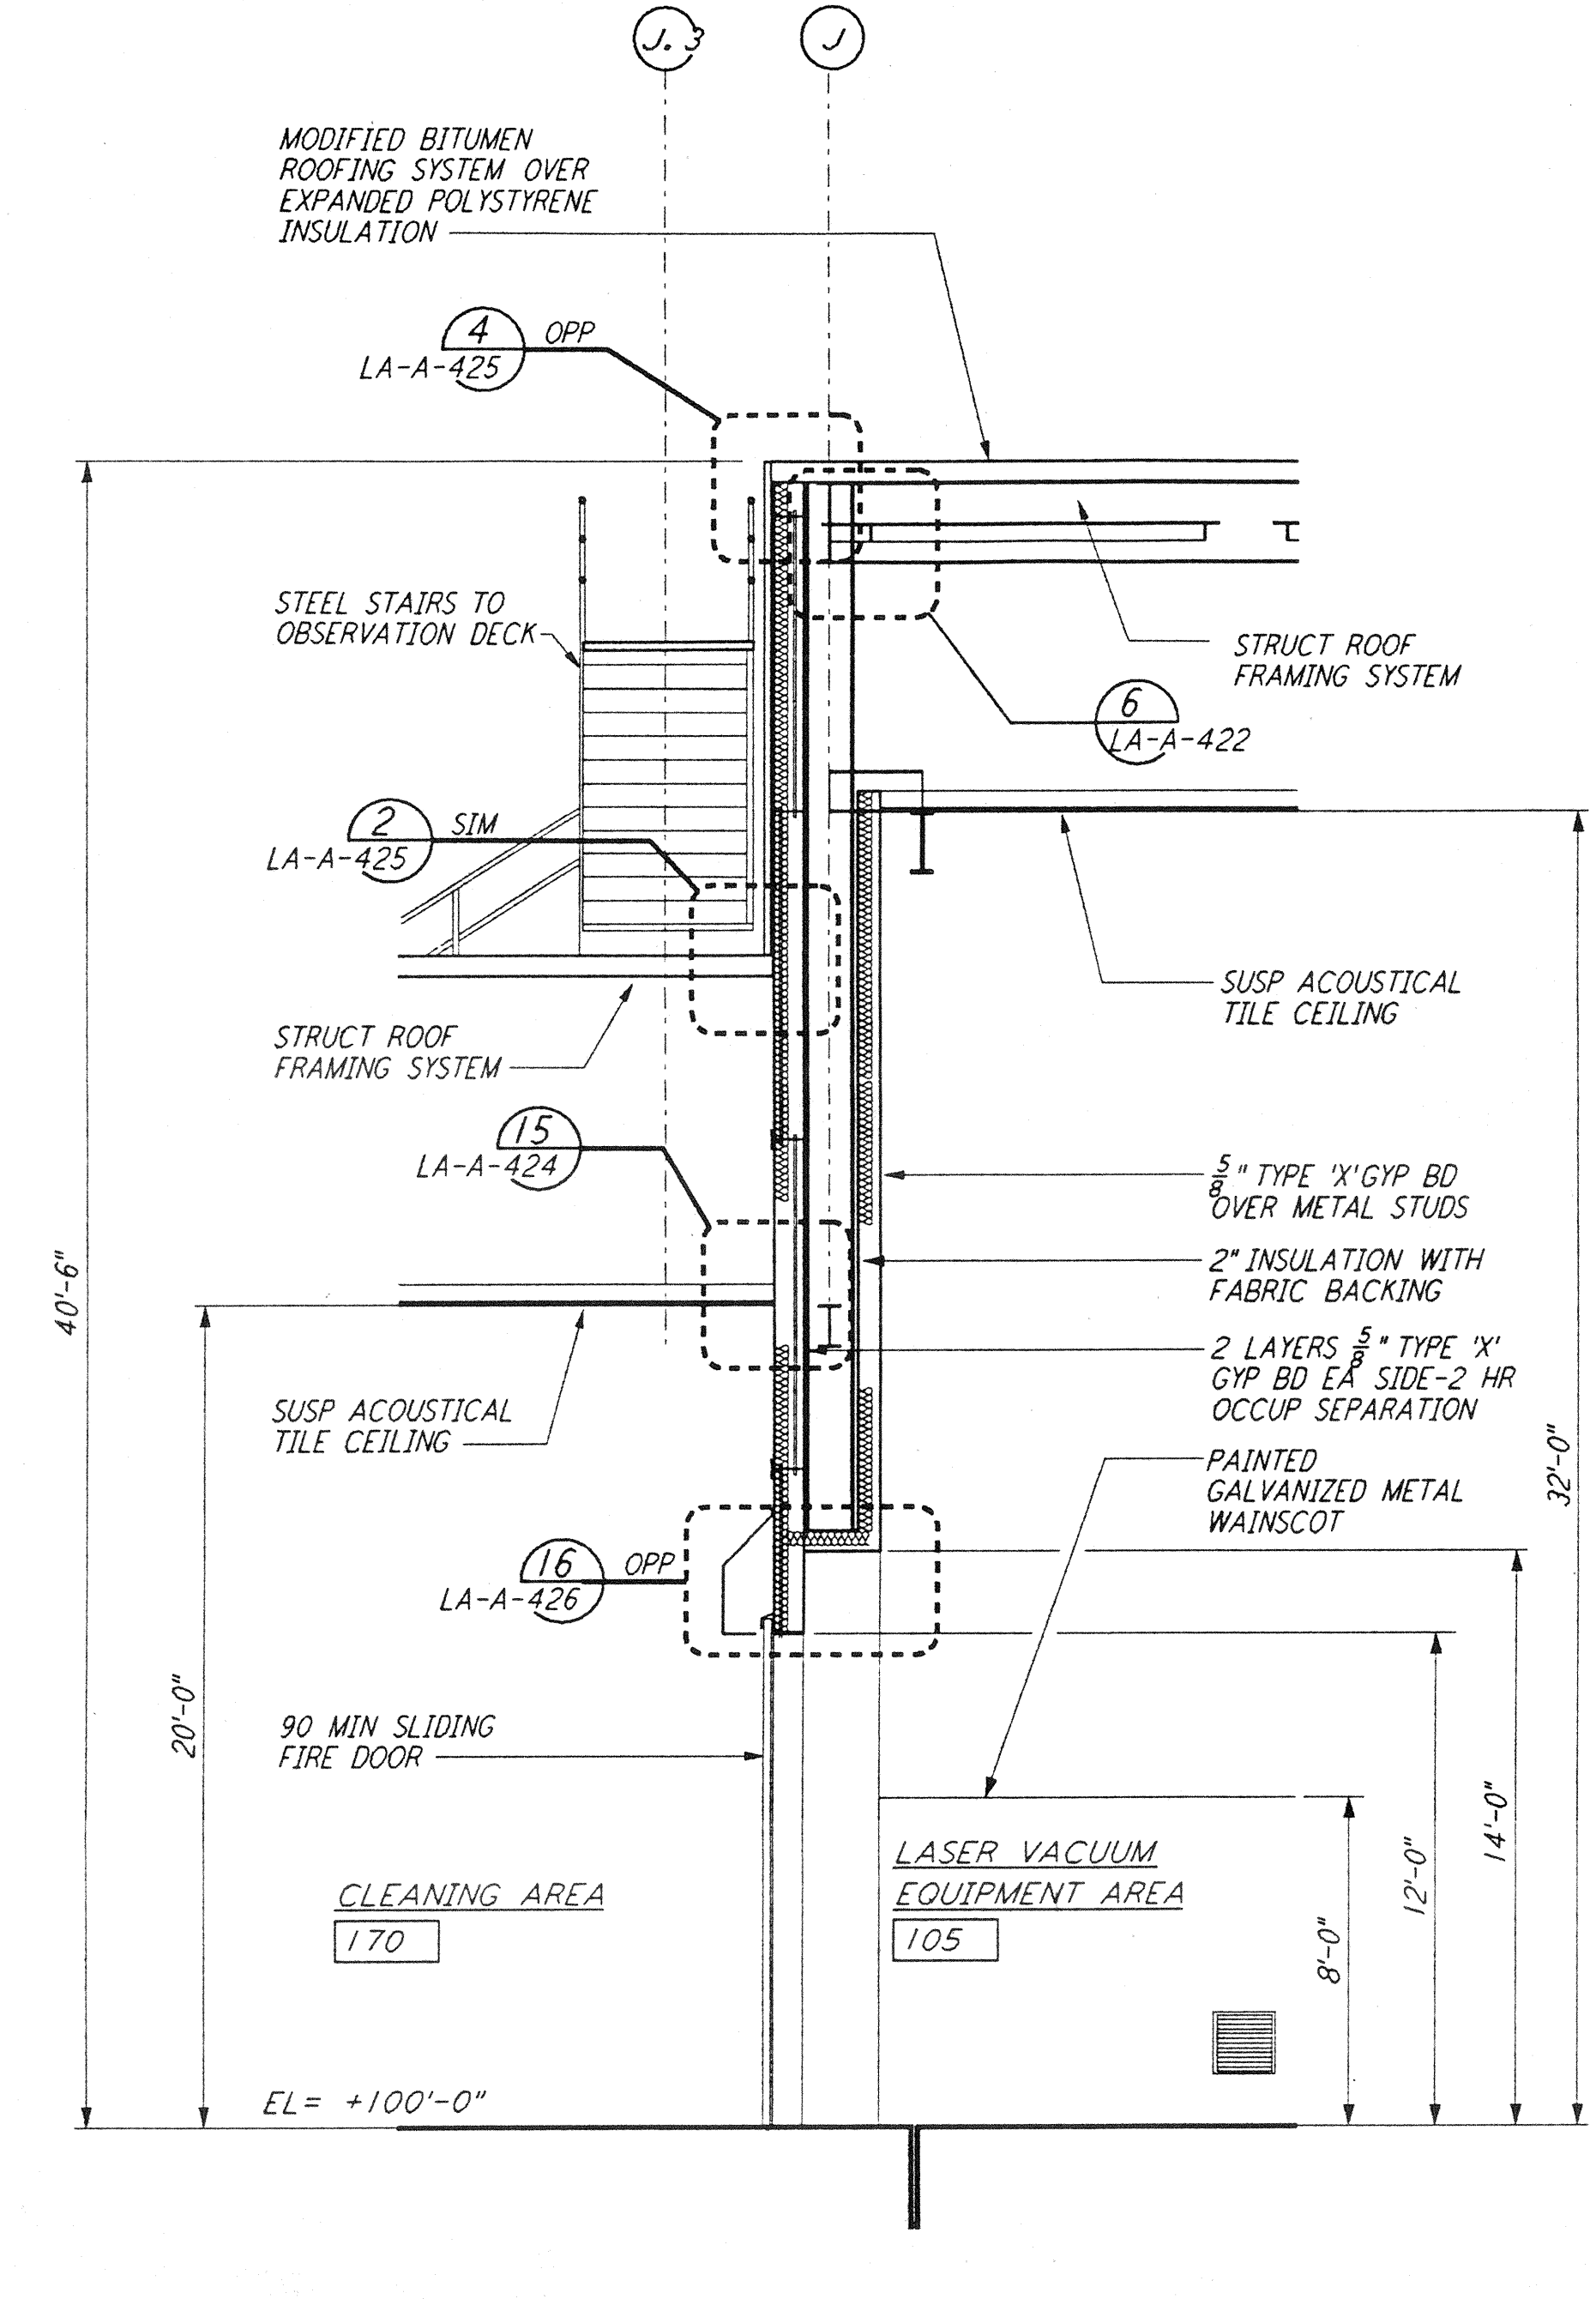


WALL SECTION
1/4" = 1'-0"
C REF
LA-A-163 LA-A-153

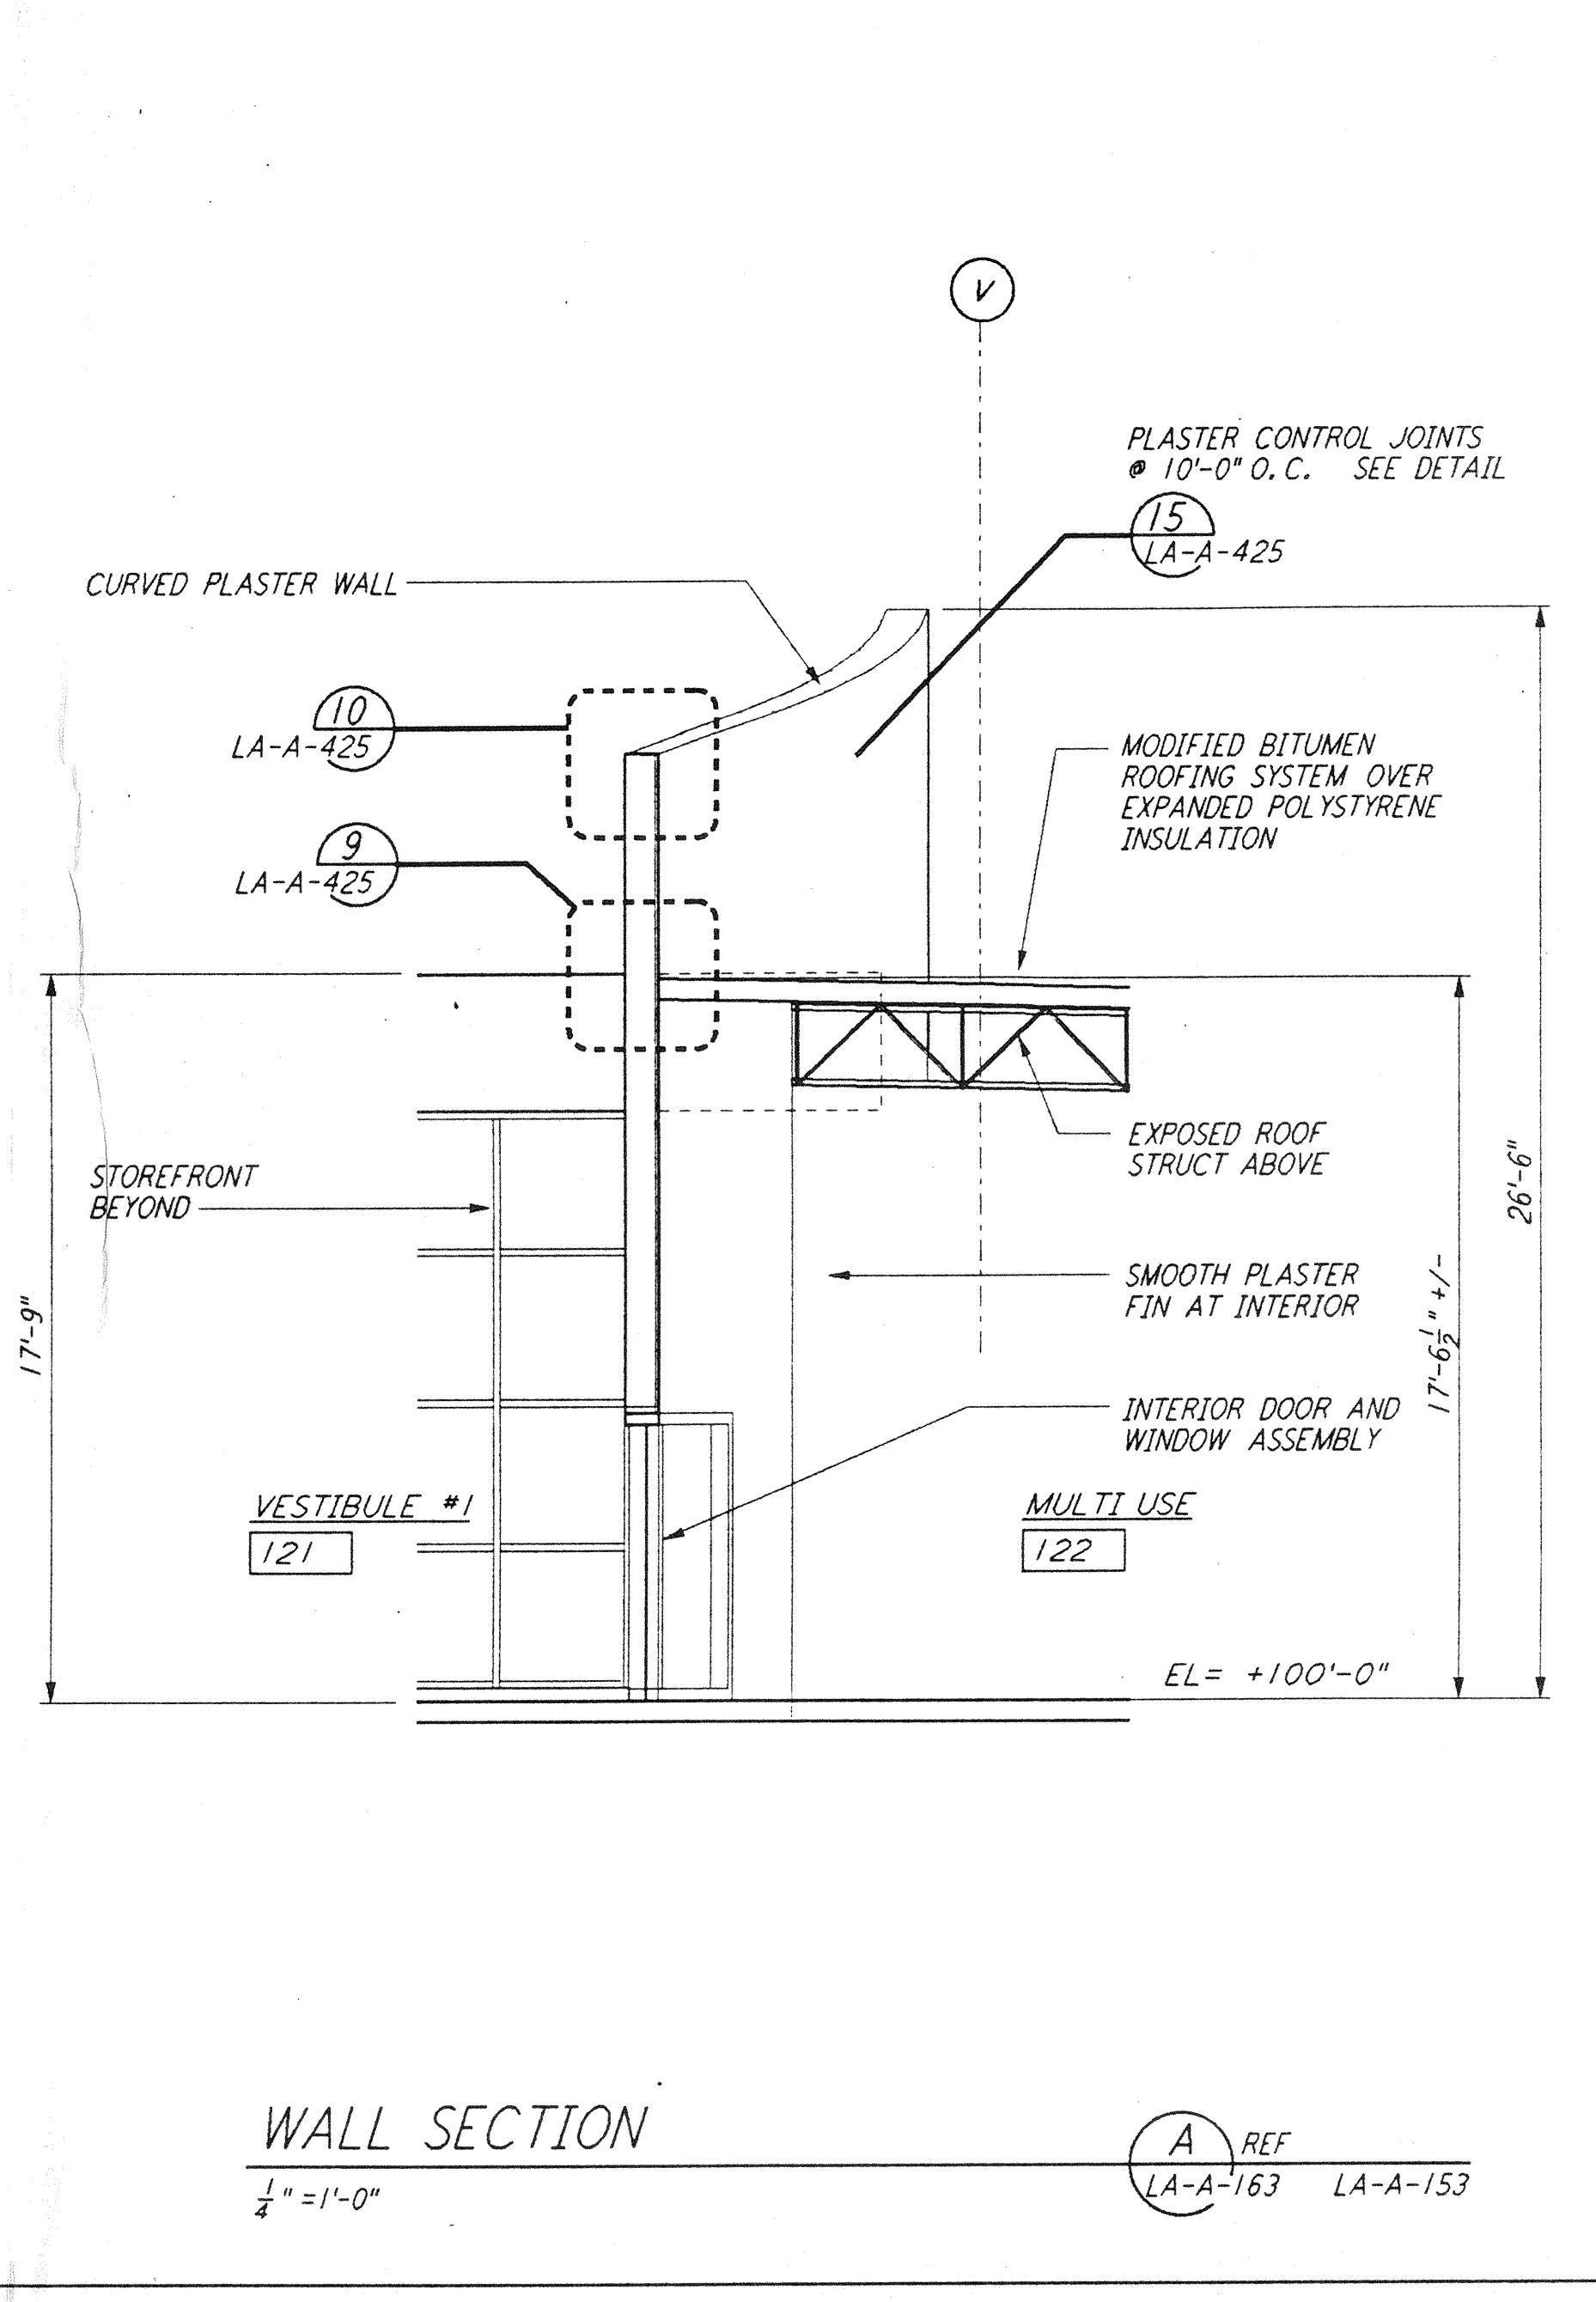


WALL SECTION
1/4" = 1'-0"
A REF
LA-A-163 LA-A-153

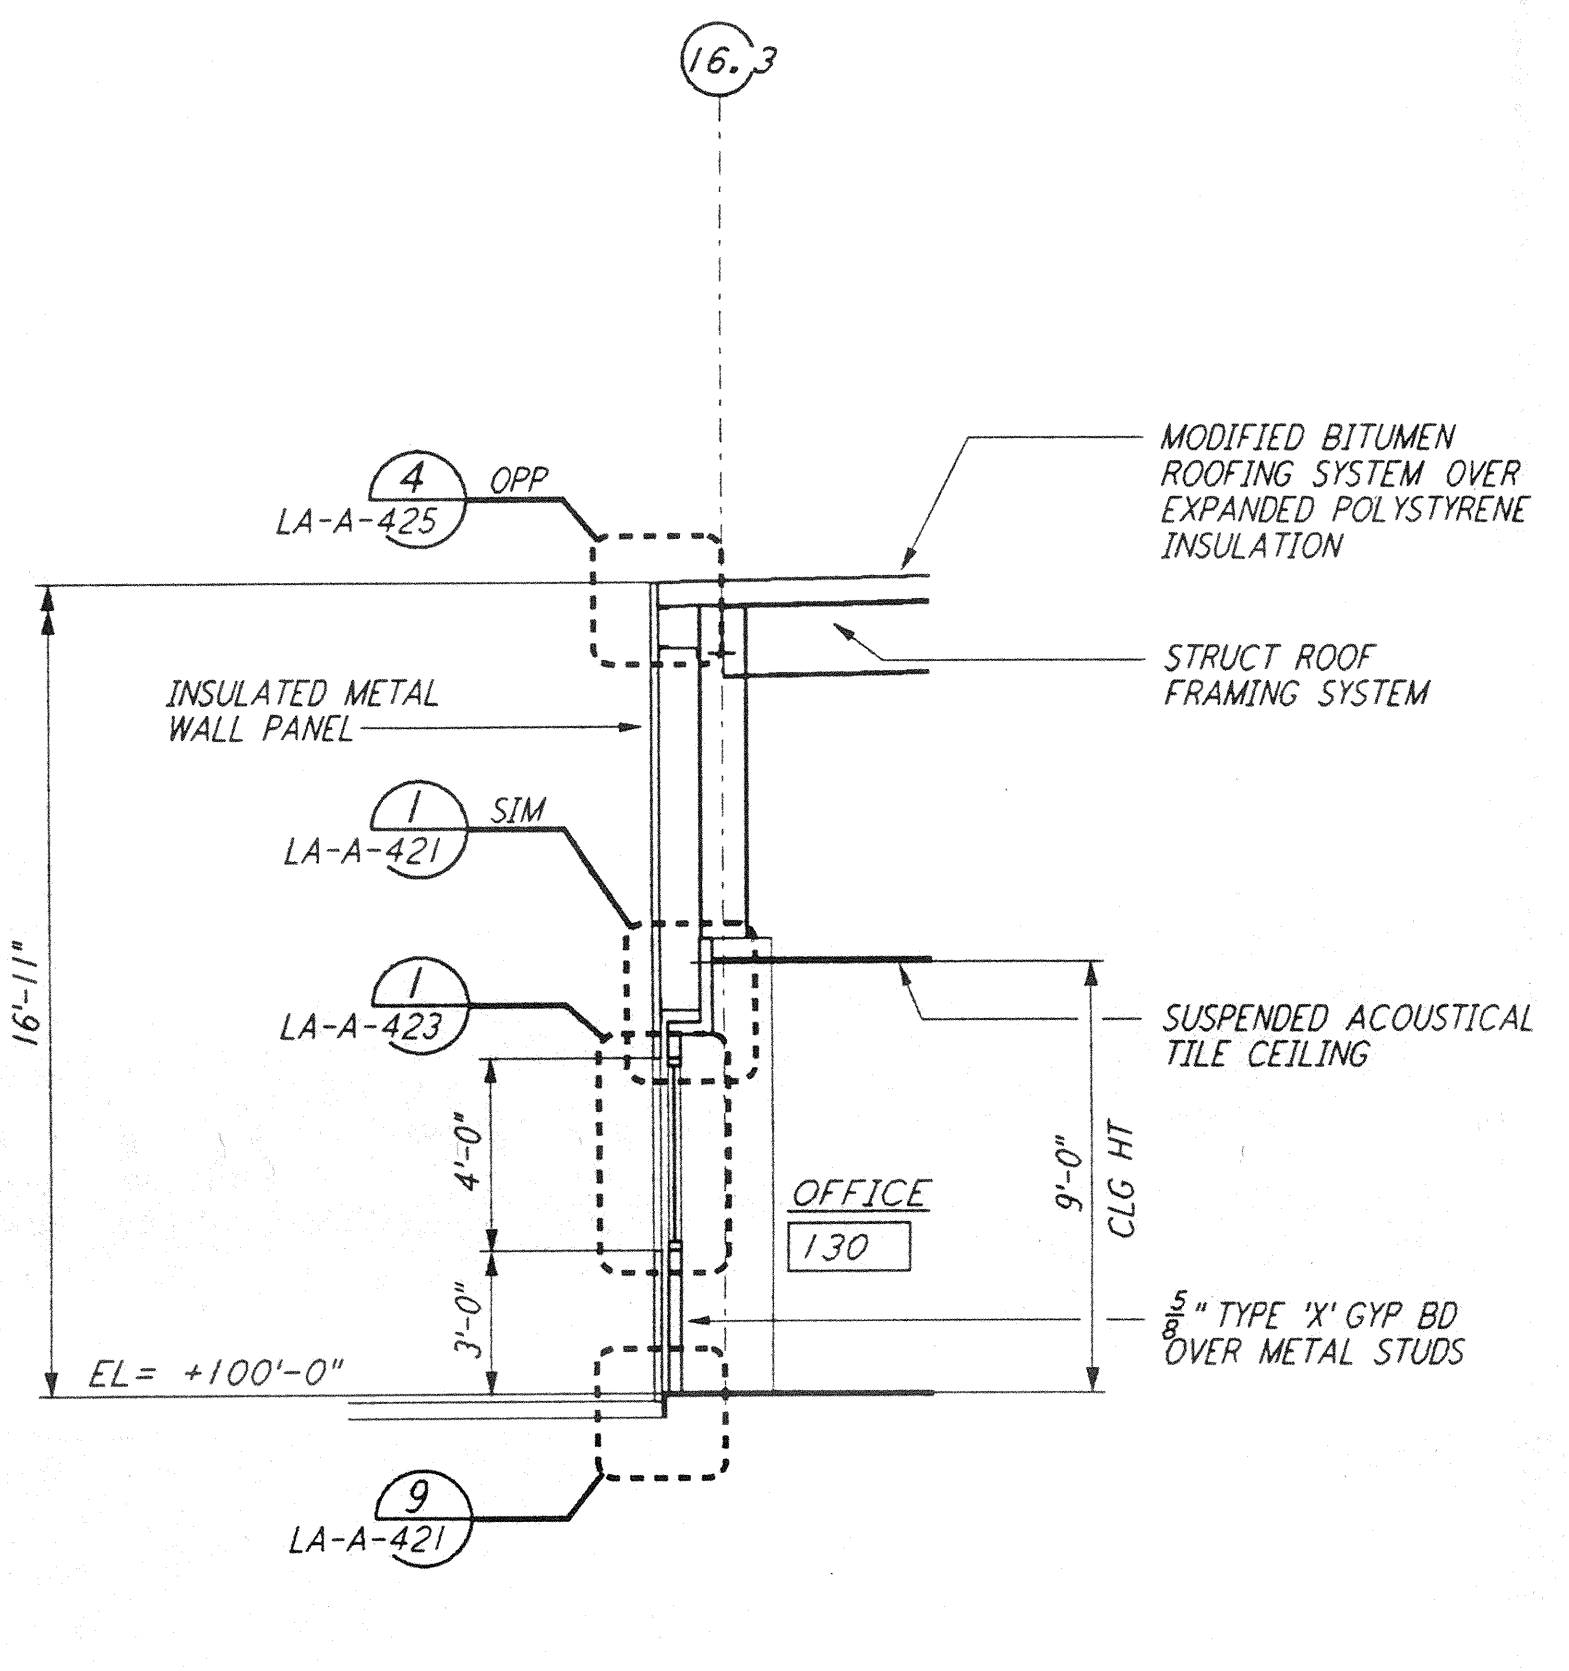


WALL SECTION
1/4" = 1'-0"
H REF
LA-A-163 LA-A-153

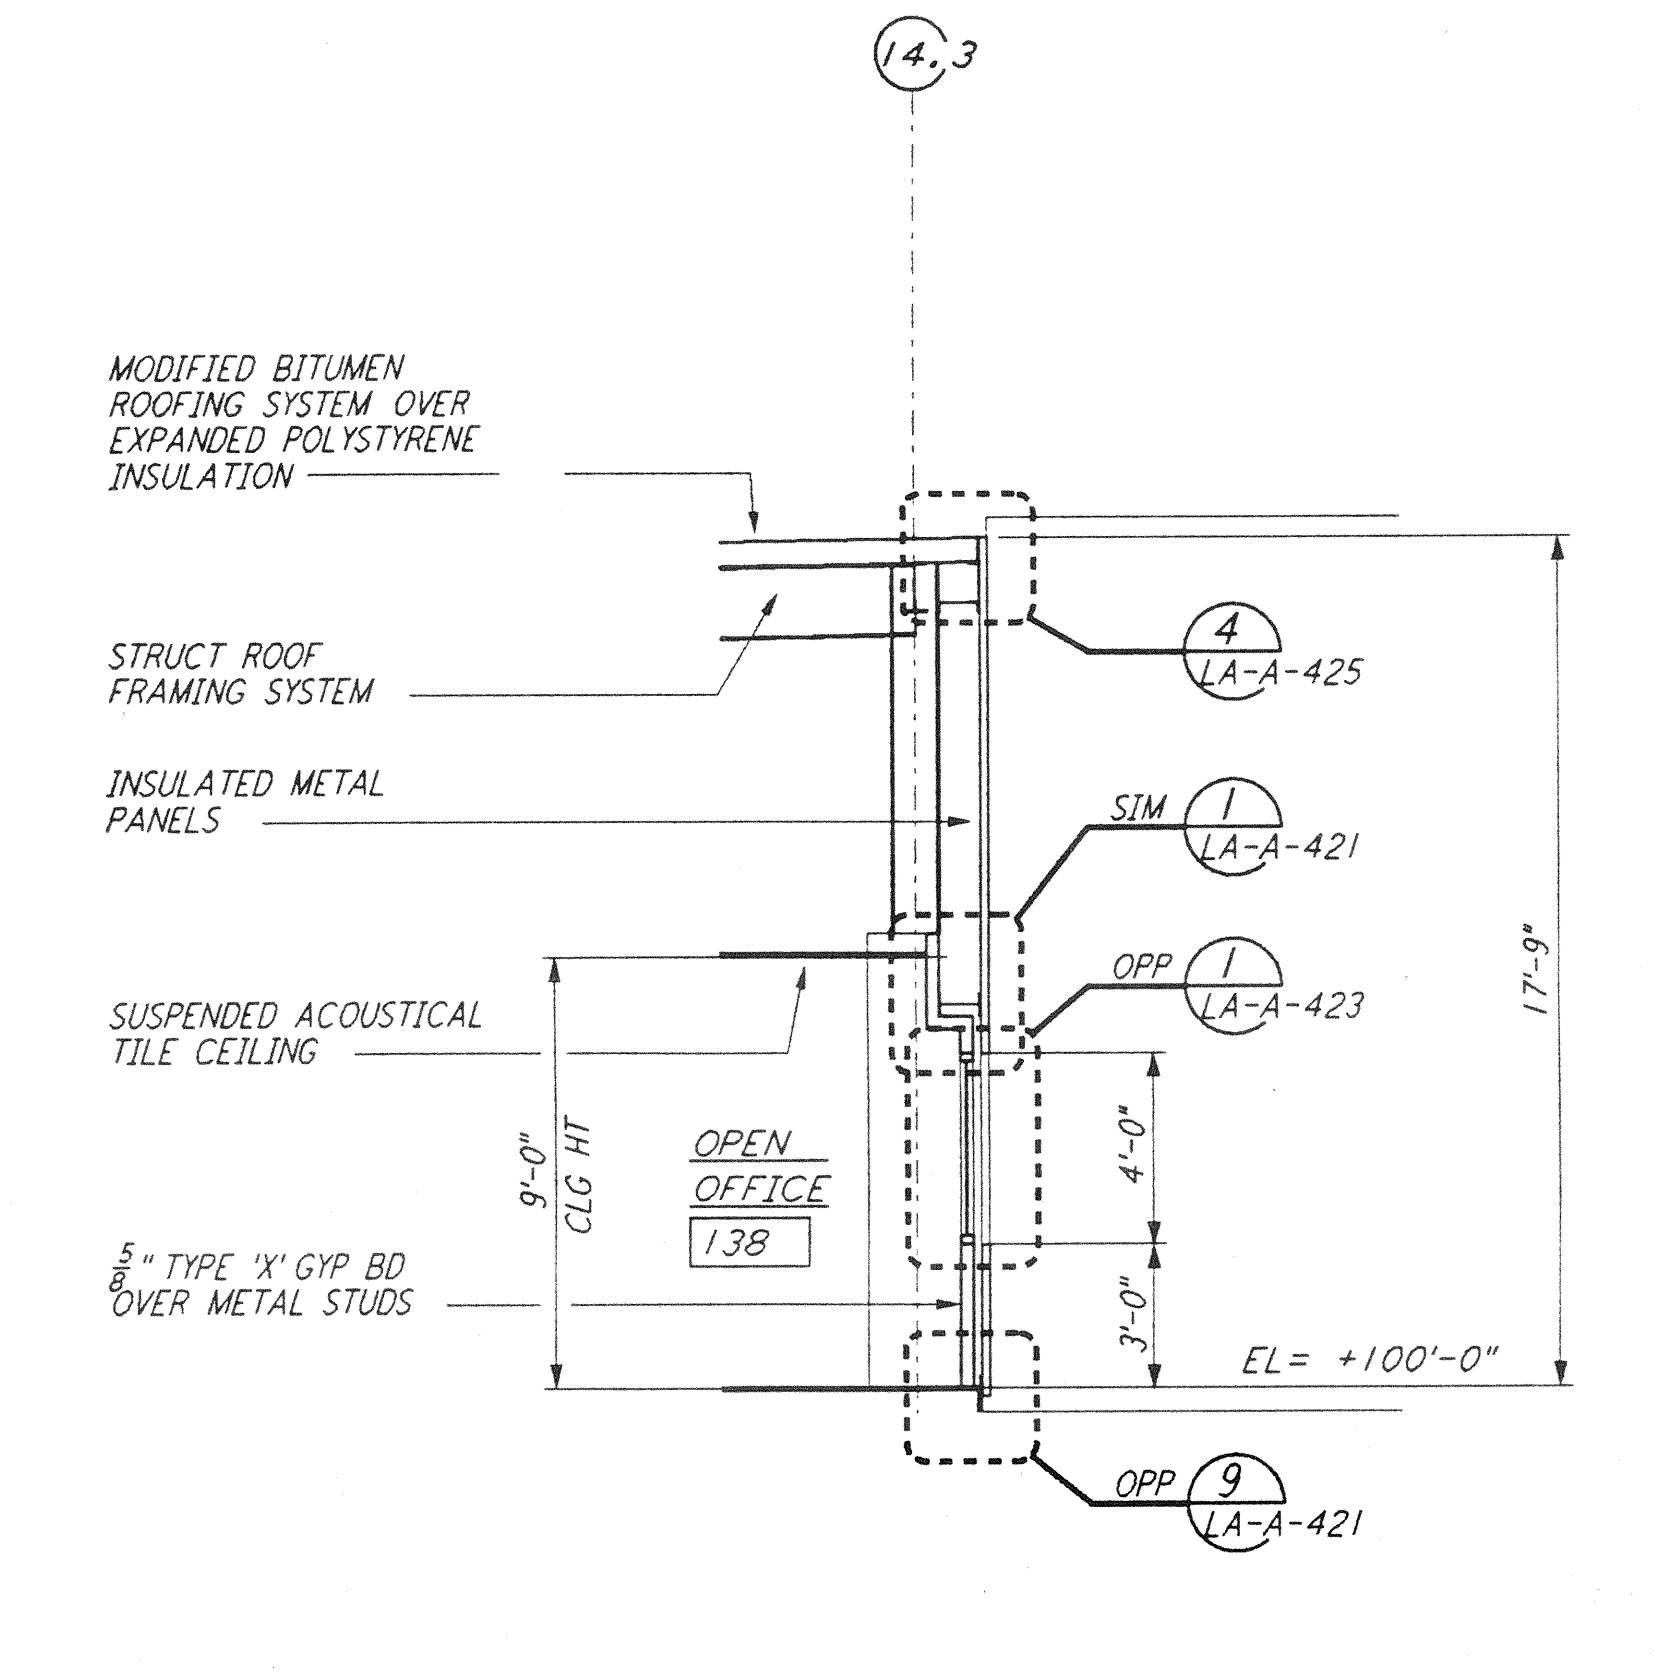


WALL SECTION
1/4" = 1'-0"
F REF
LA-A-163 LA-A-153

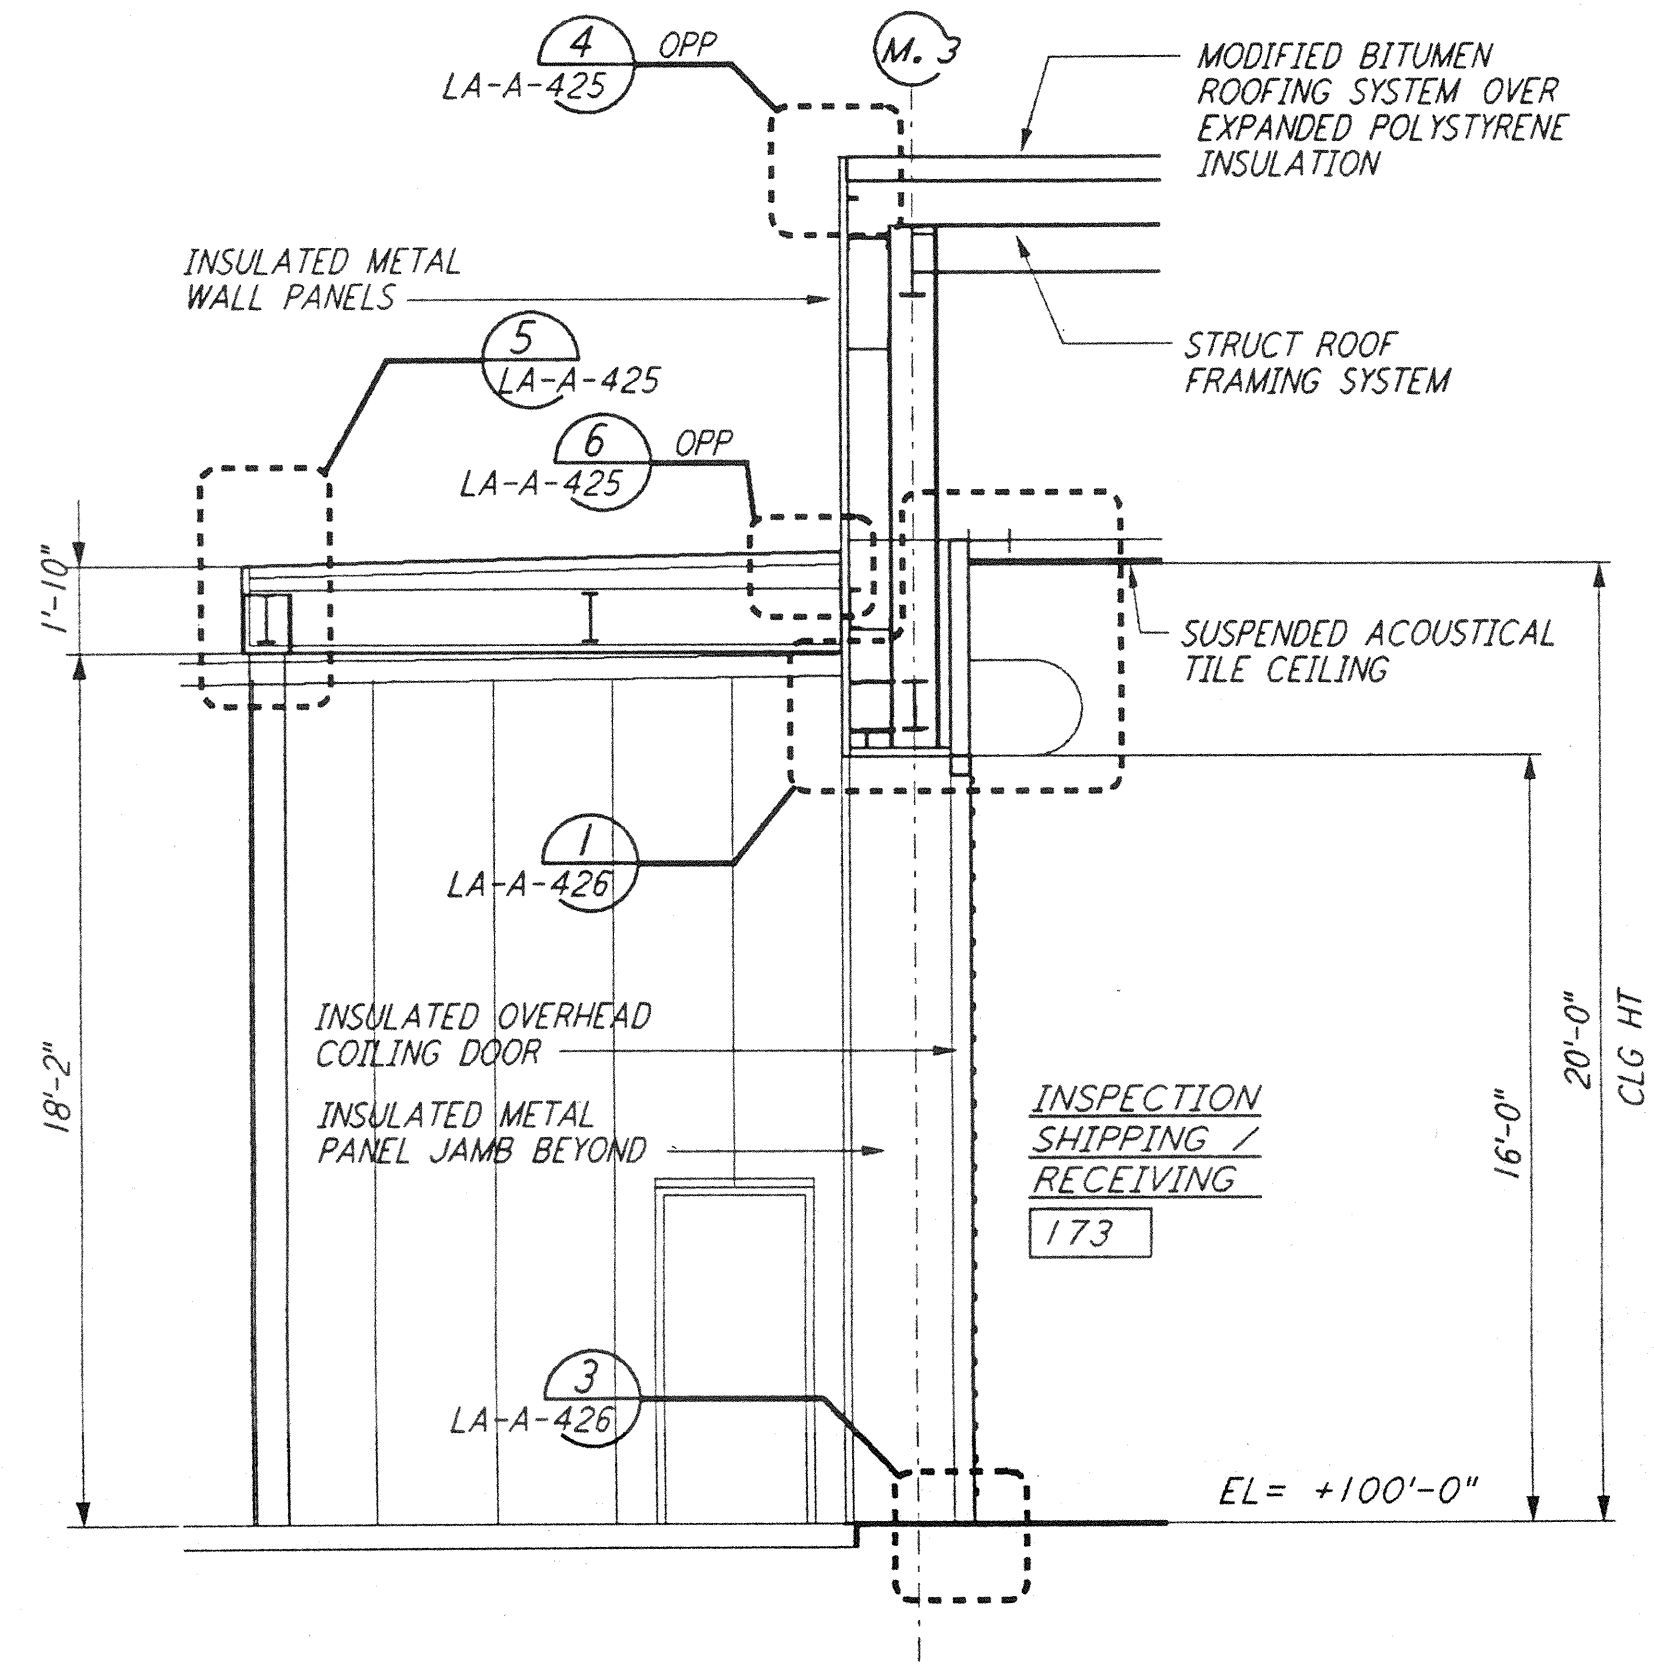

WALL SECTION
1/4" = 1'-0"
D REF
LA-A-163 LA-A-153

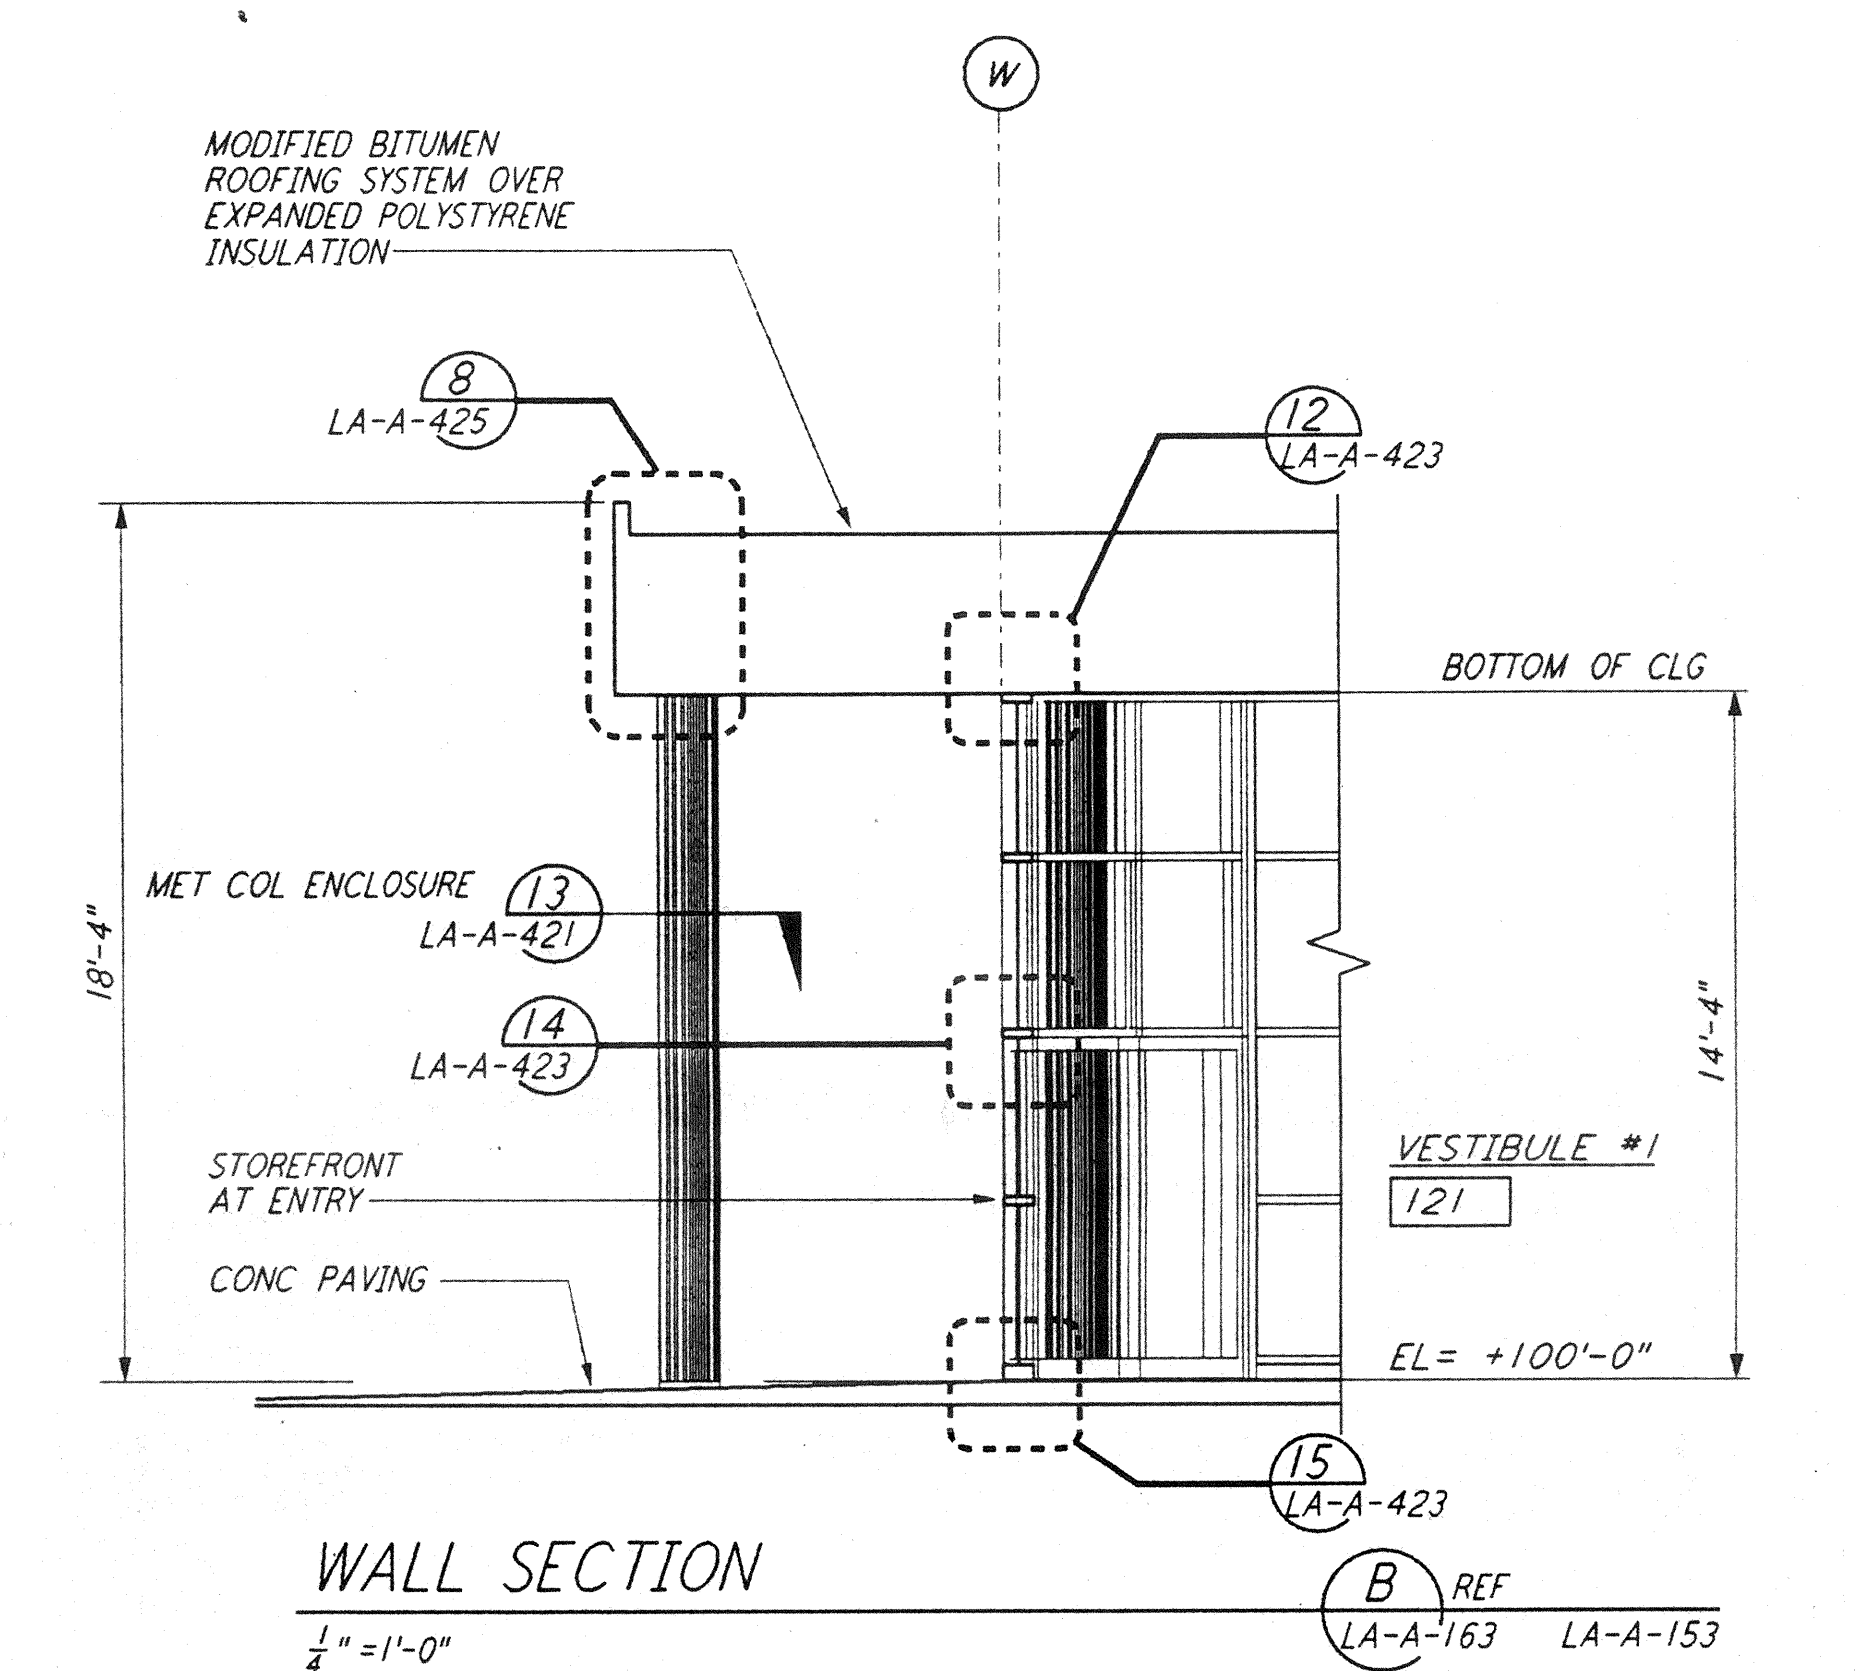


WALL SECTION
1/4" = 1'-0"
B REF
LA-A-163 LA-A-153

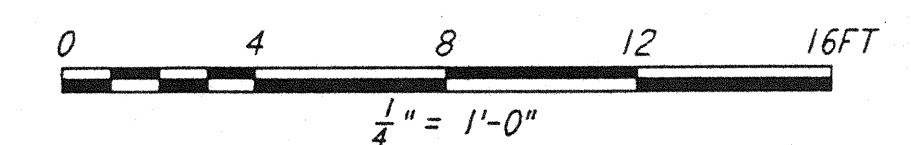

NO.	DATE	BY	CHK'D	ENGR	PRJ	DESCRIPTION

ISSUED FOR CONSTRUCTION	
DRAWN	CKT 11-15-96
CHECKED	TB 11-15-96
ENGINEER	GF 11-15-96
PRJ	EDPA 11/15/96

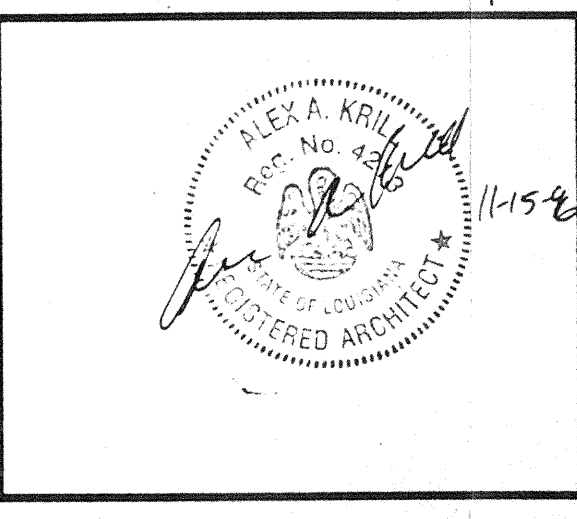

PARSONS
100 WEST WALNUT STREET
PASADENA, CALIFORNIA

LIGO
CALIFORNIA INSTITUTE OF TECHNOLOGY
MASSACHUSETTS INSTITUTE OF TECHNOLOGY

LASER INTERFEROMETER
GRAVITATIONAL-WAVE OBSERVATORY
SITE NO. 2 - LIVINGSTON, LOUISIANA

ARCHITECTURAL
CORNER STATION
WALL SECTIONS
SHEET 3

SCALE: CONTRACT NUMBER: PROJECT NUMBER:
PPI 50969 8094

SHEET NUMBER: **LA-A-163**