



not be reproduced, copied, loaned, exhibited, or used in any other way, except by written consent from PARSONS to the borrower.


This document and the design it covers are the property of PARSONS. They are loaned only with the borrower's expressed written agreement that they will

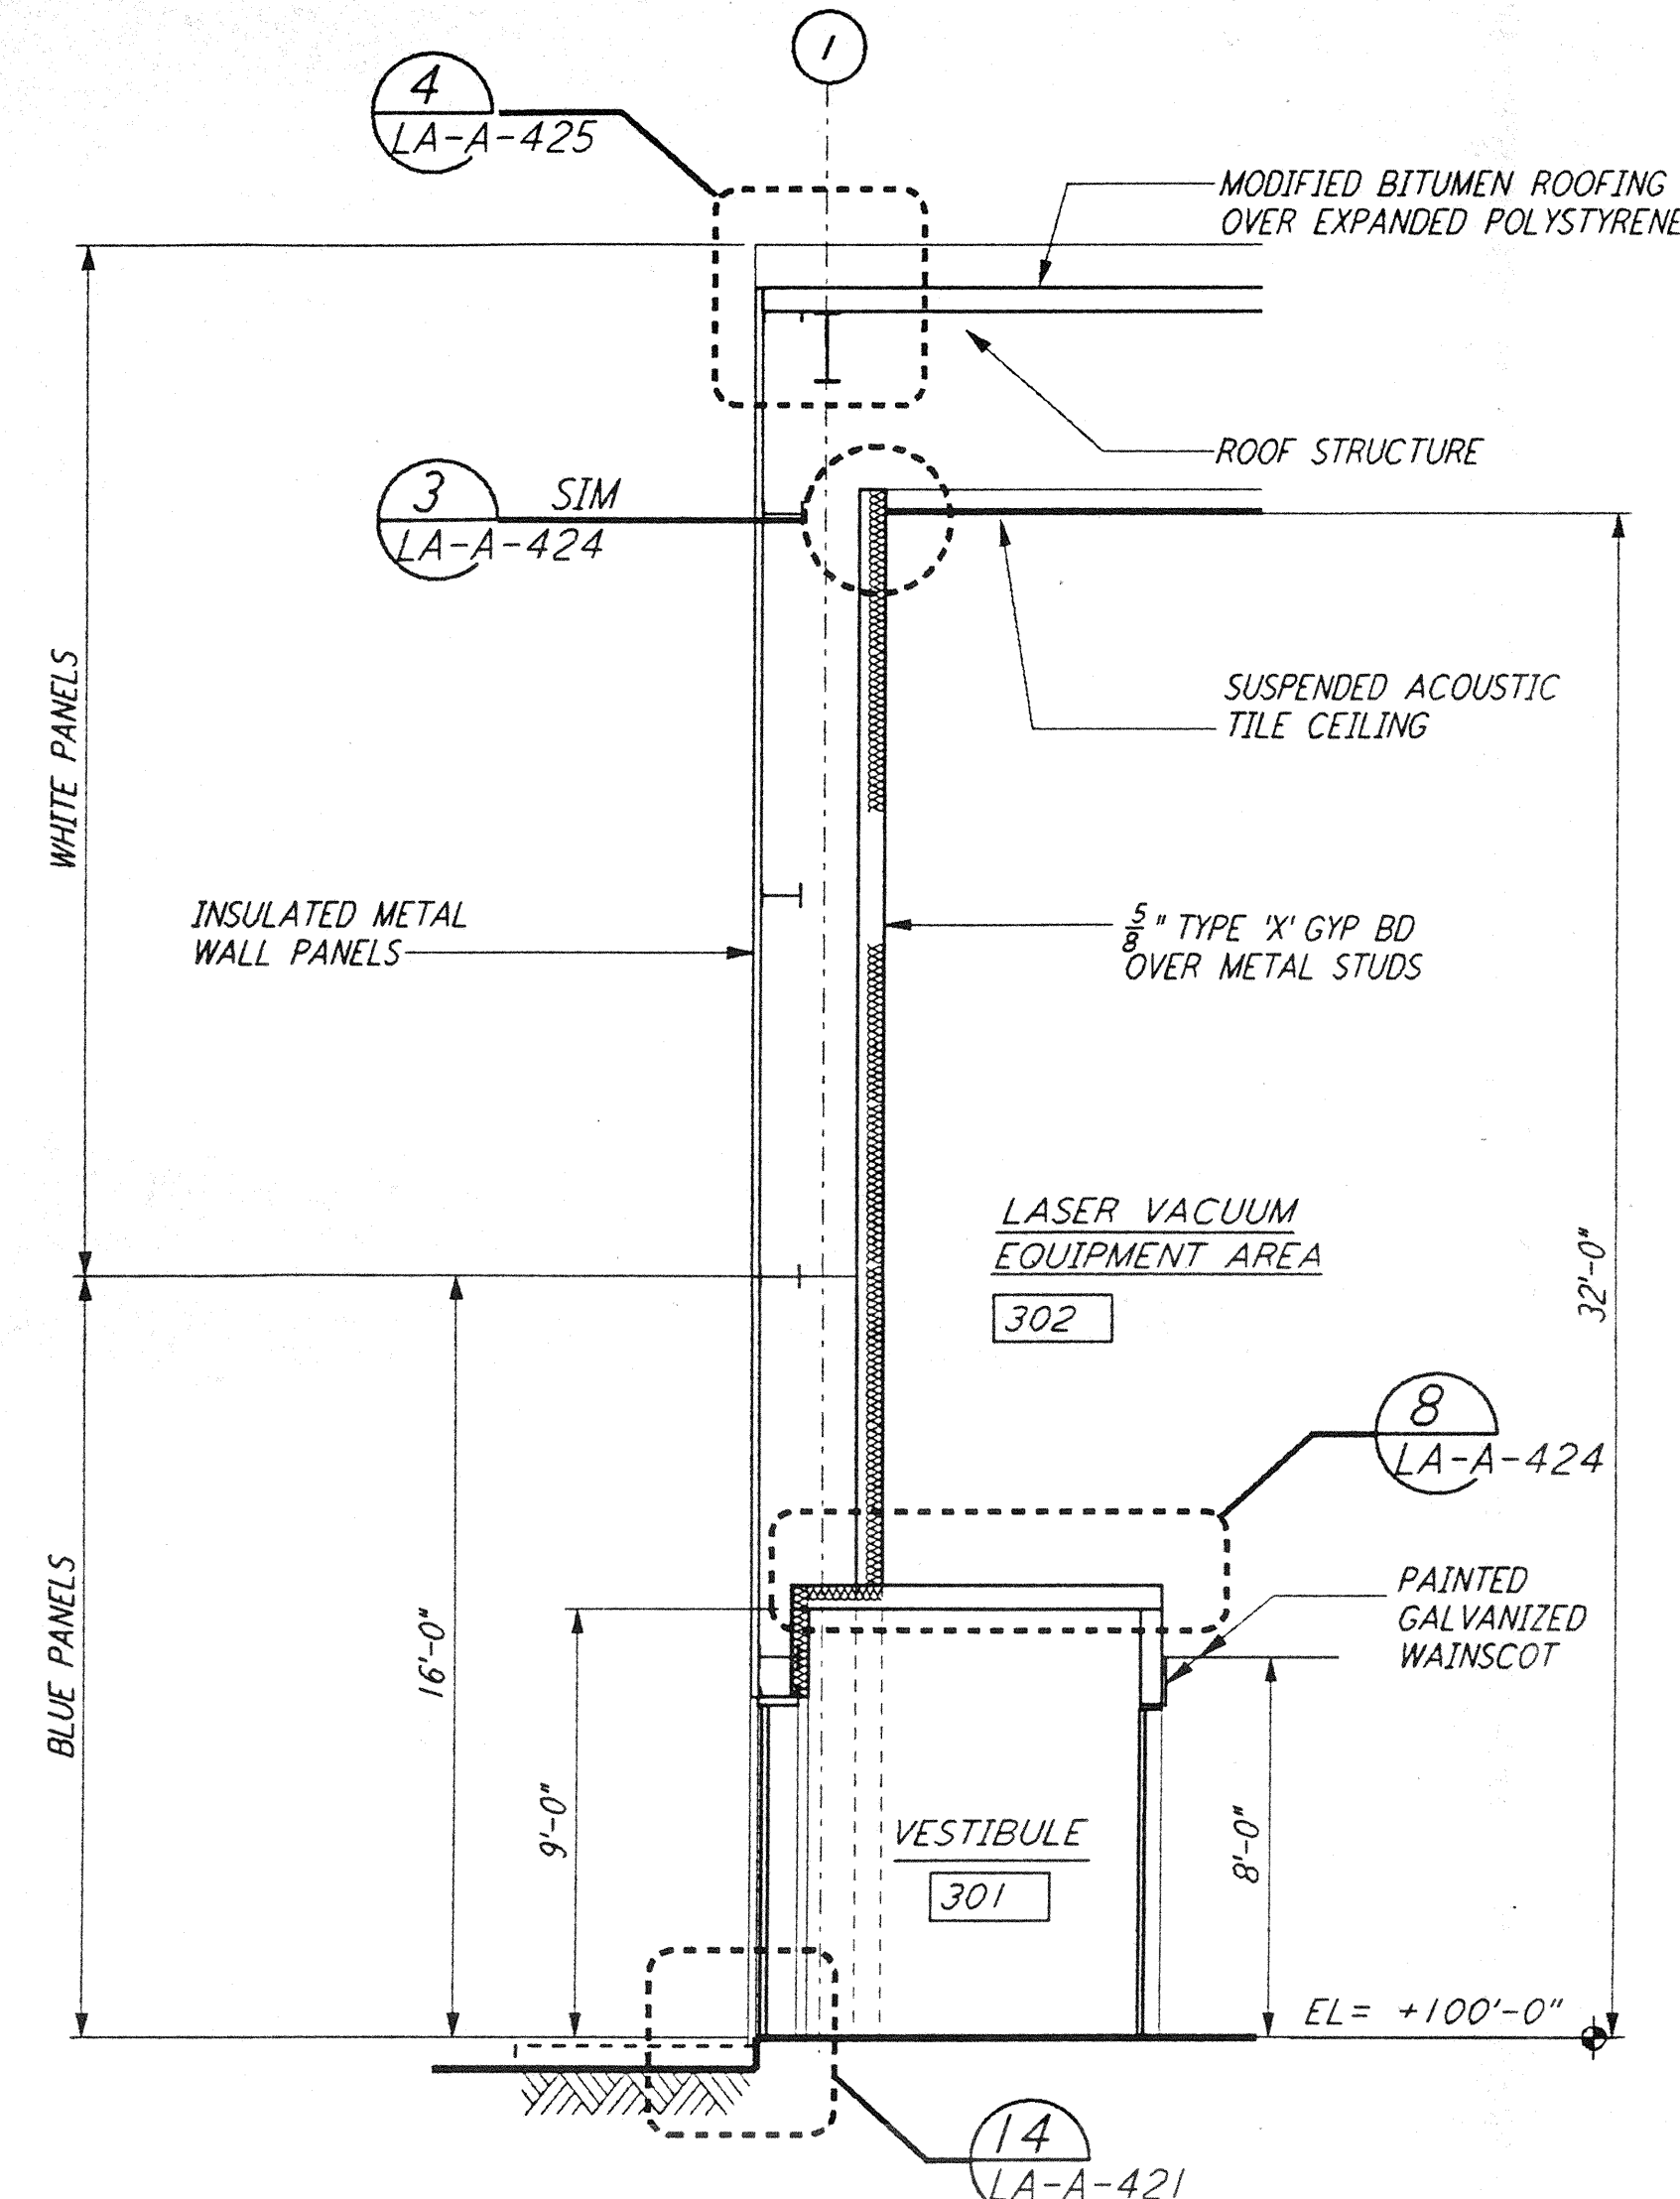


WALL SECTION G REF LA-A-261 LA-A-251
 1/4" = 1'-0"

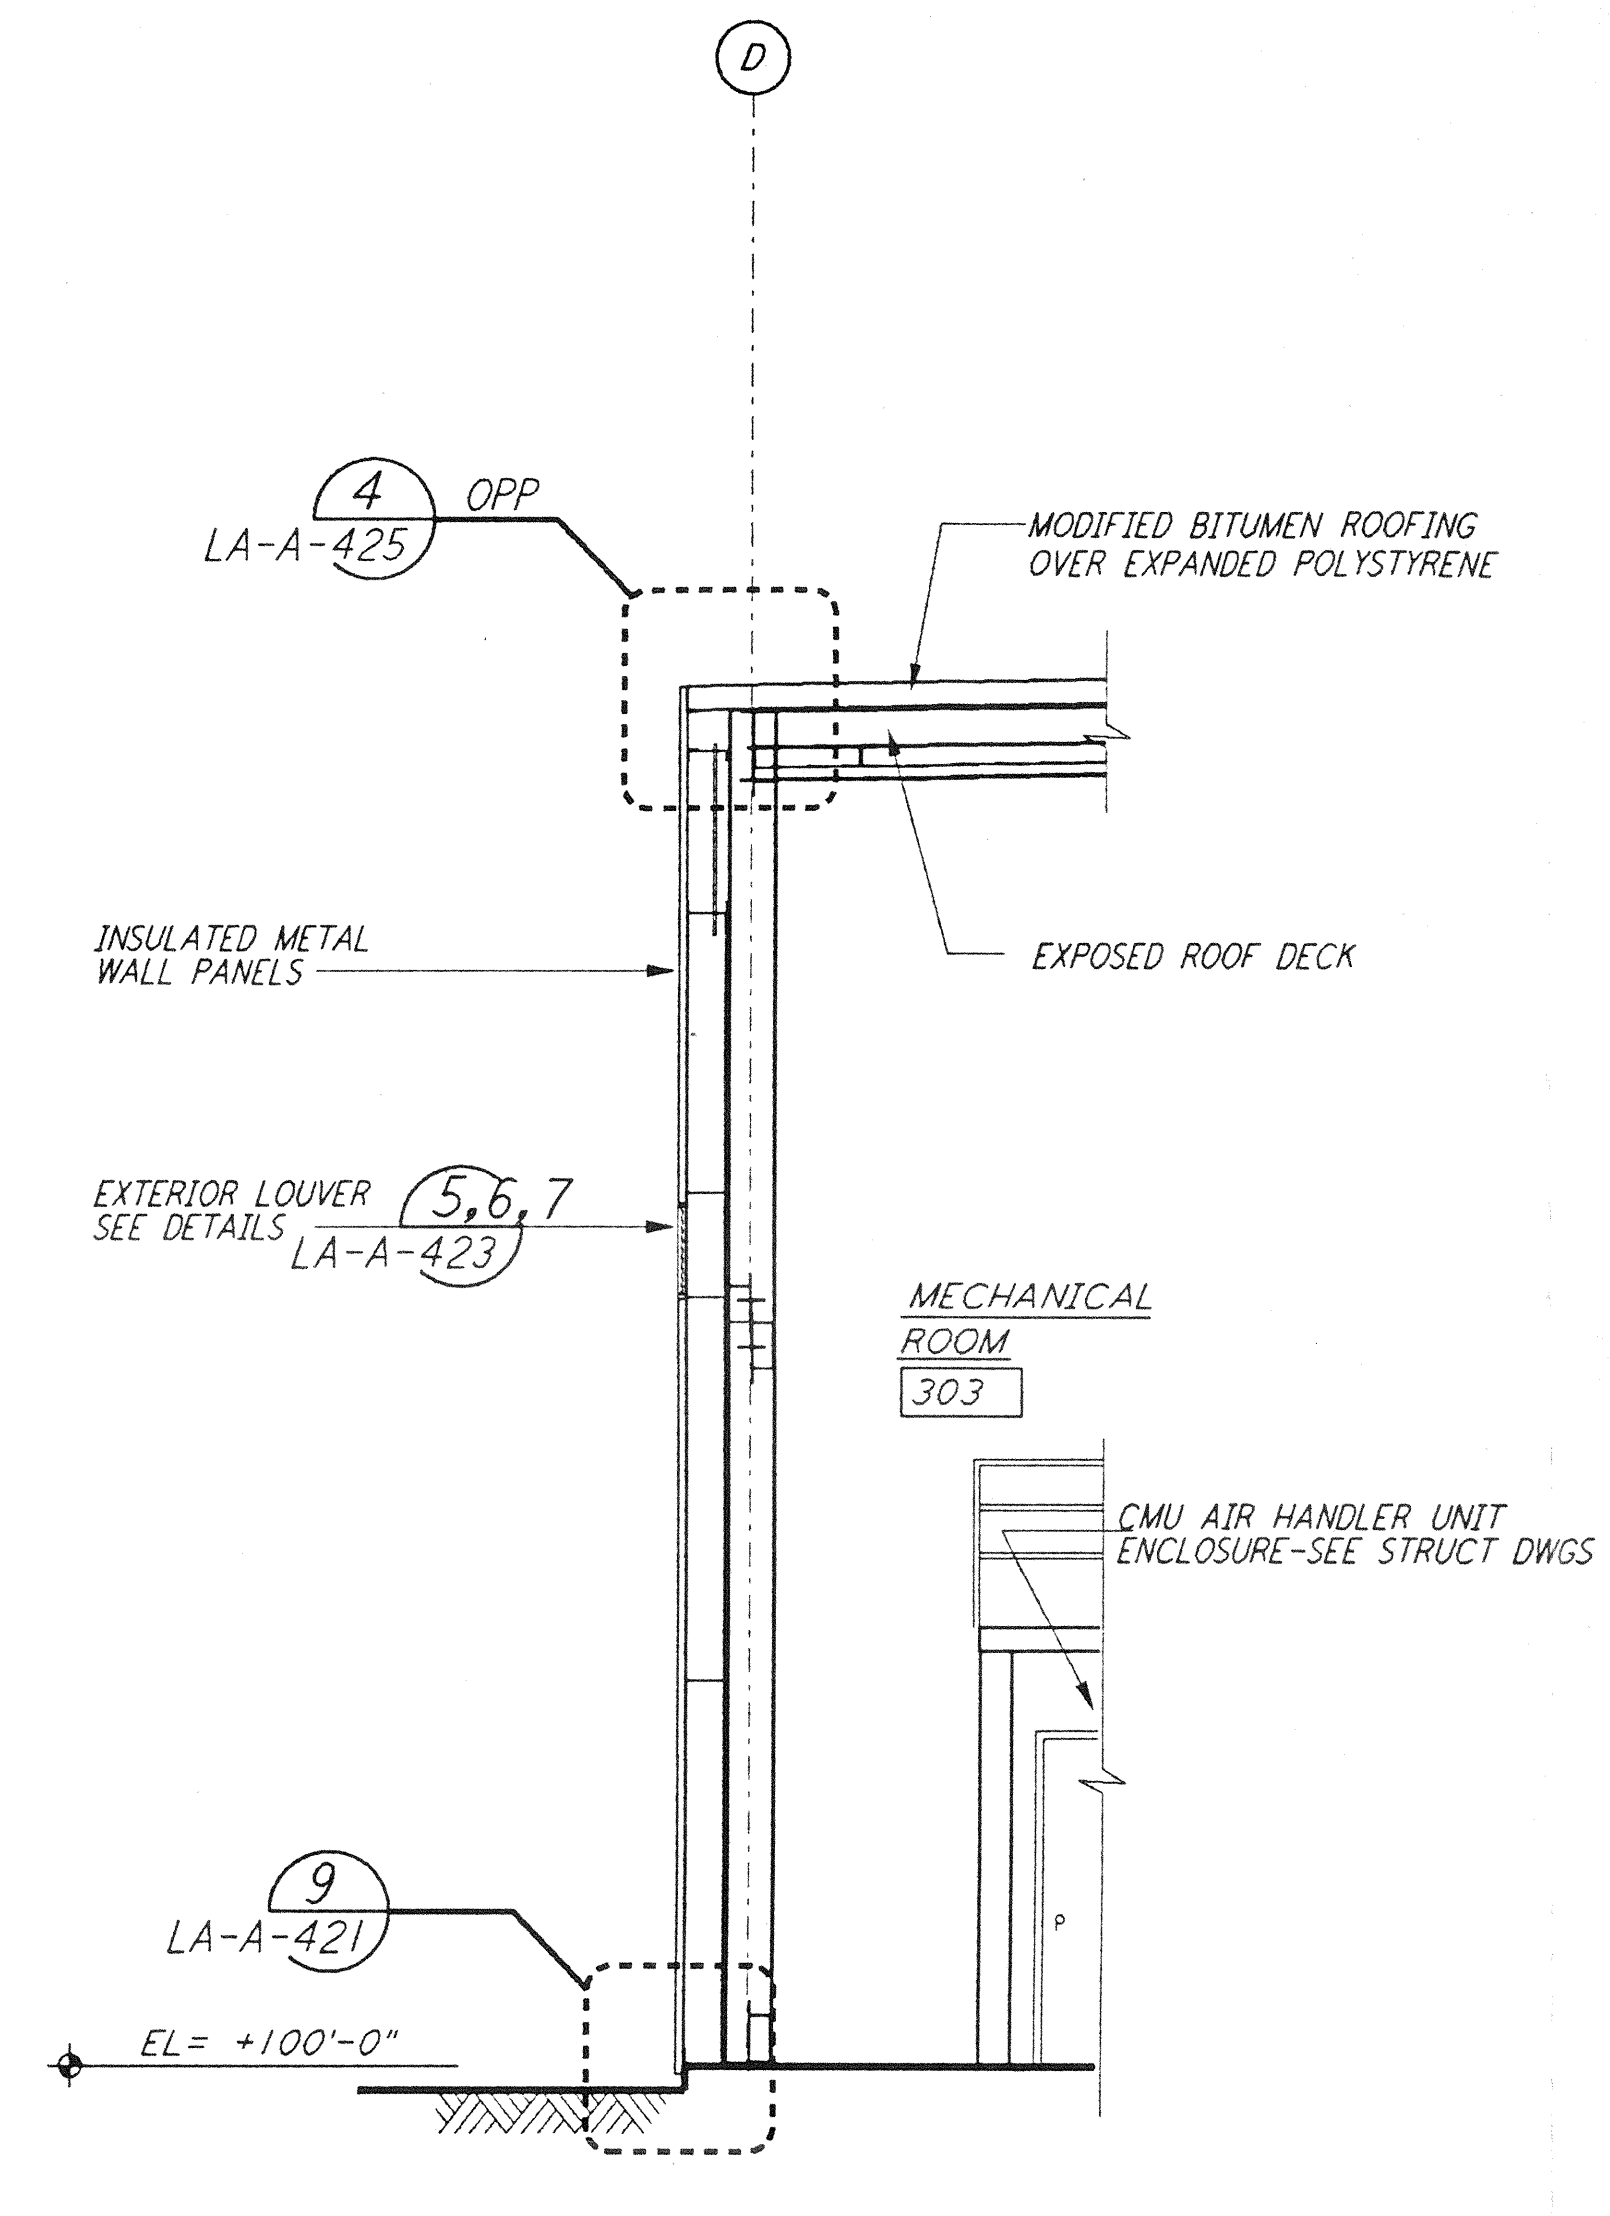


WALL SECTION E REF LA-A-261 LA-A-251
 1/4" = 1'-0"

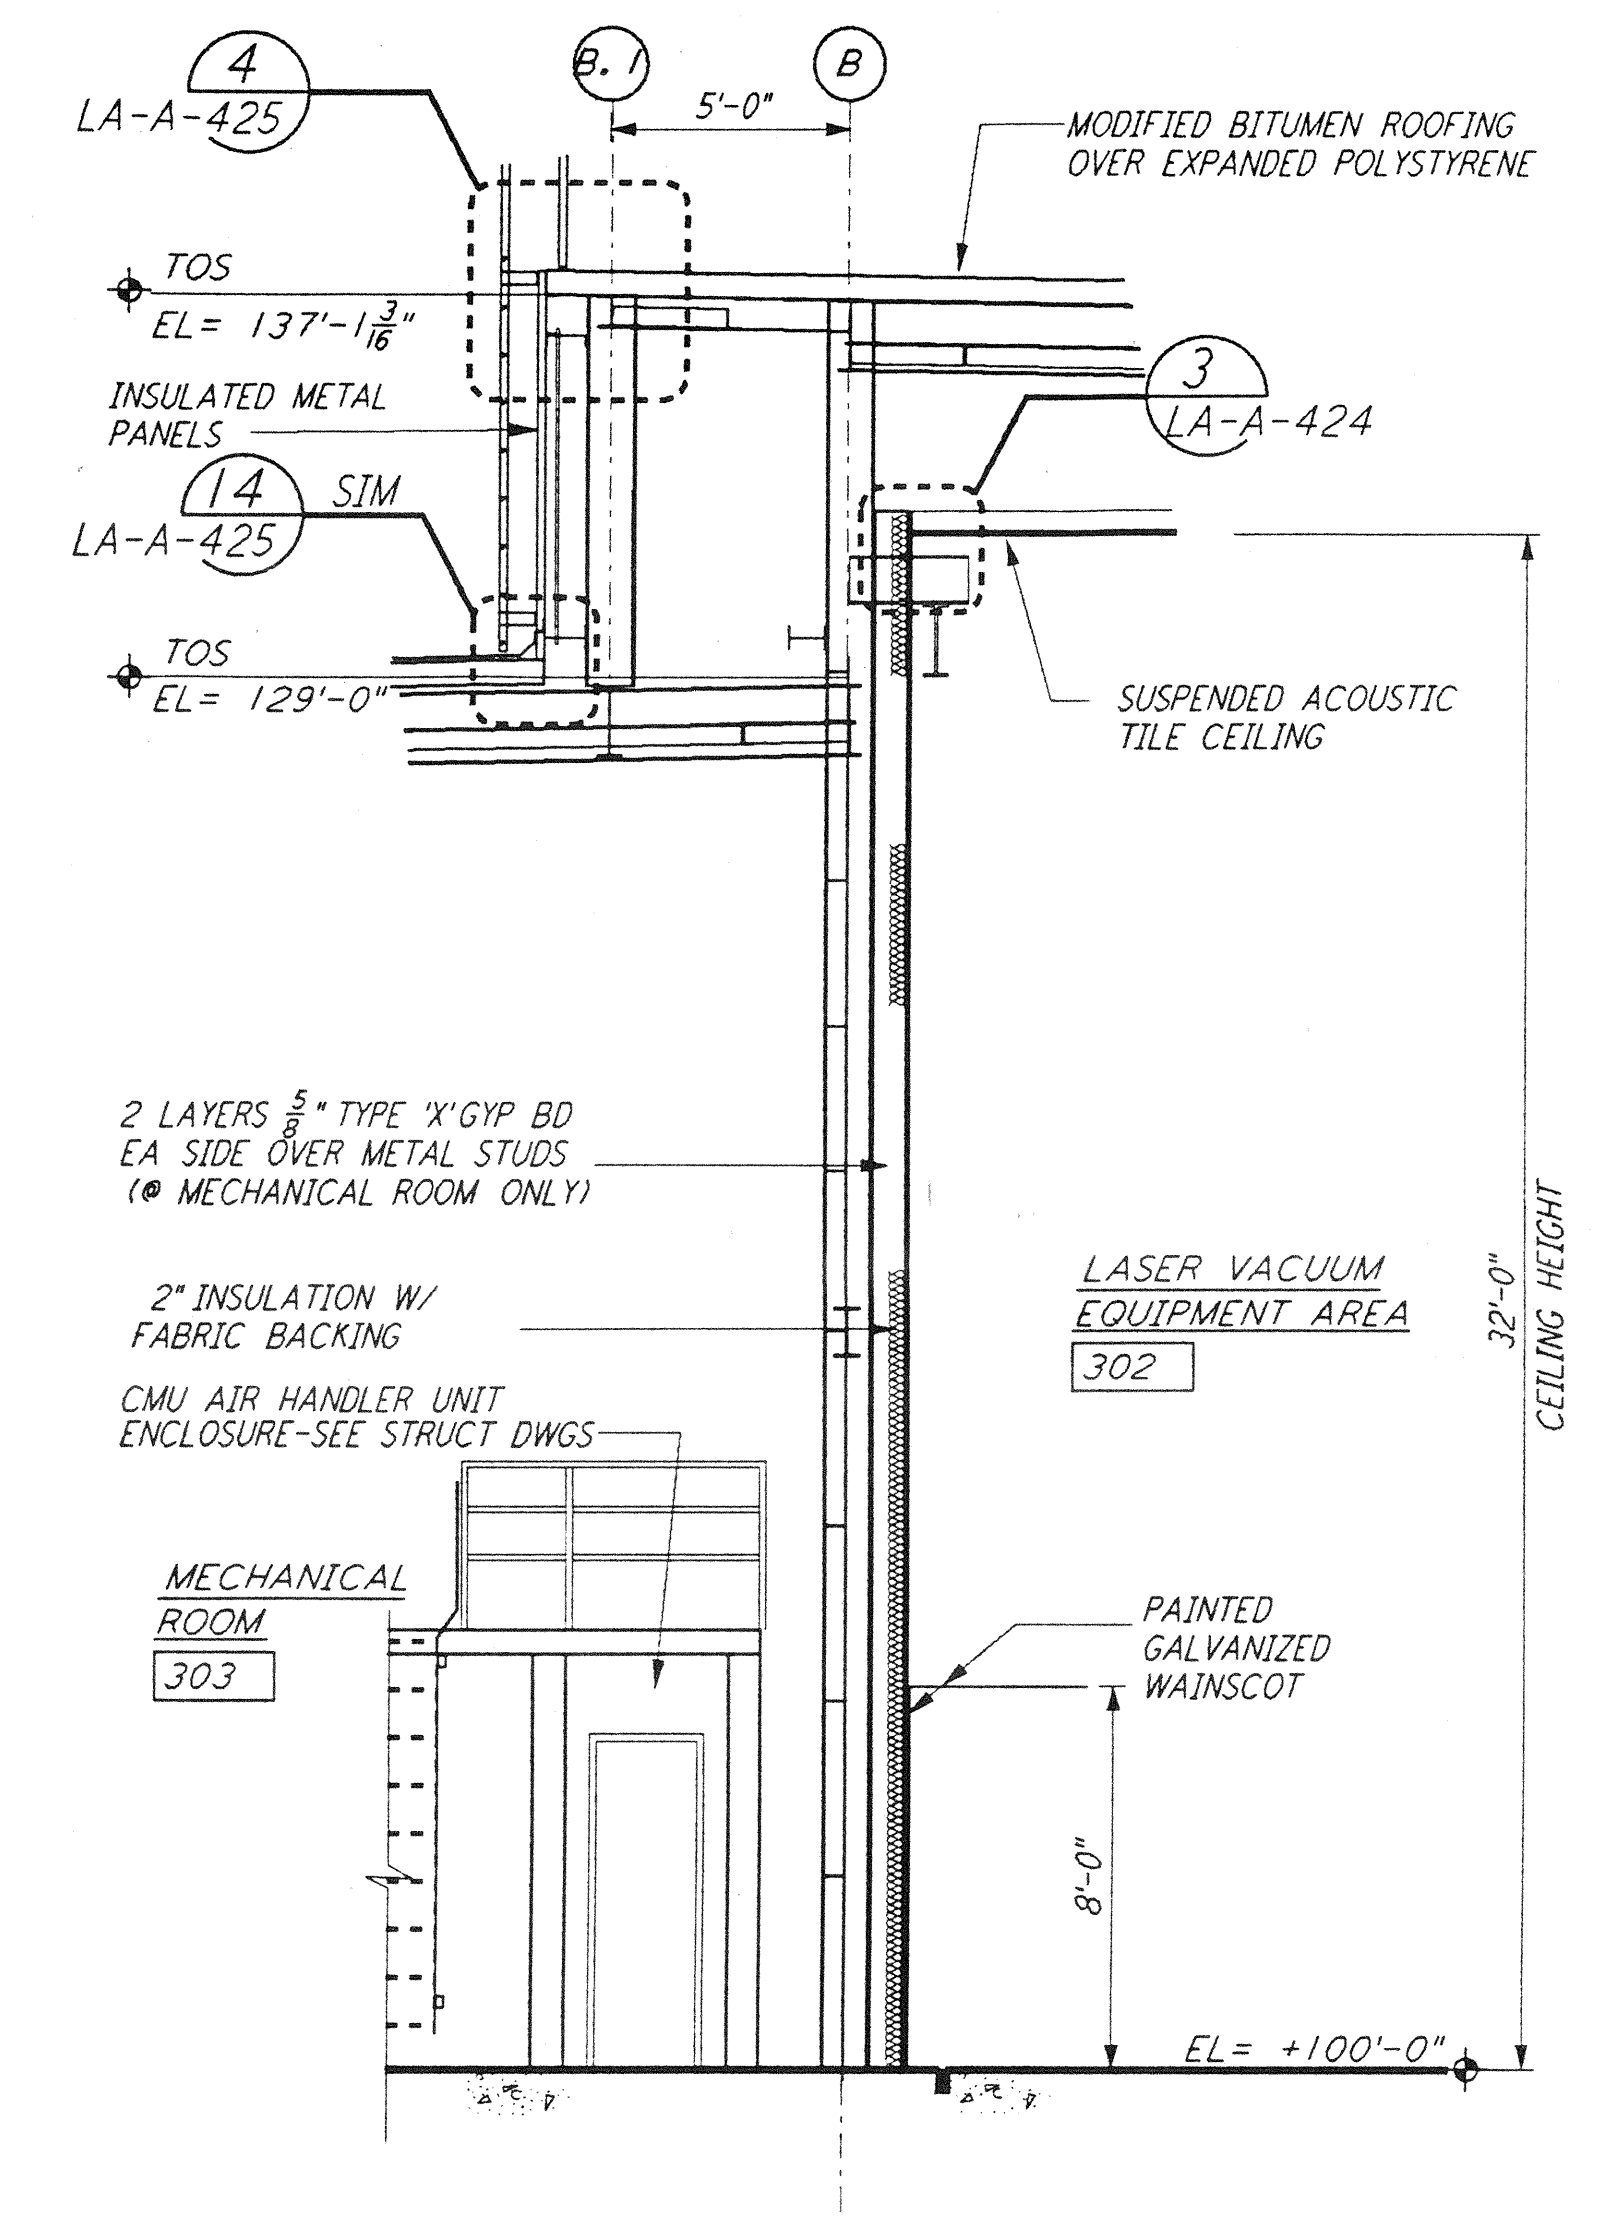


WALL SECTION C REF LA-A-261 LA-A-251
 1/4" = 1'-0"

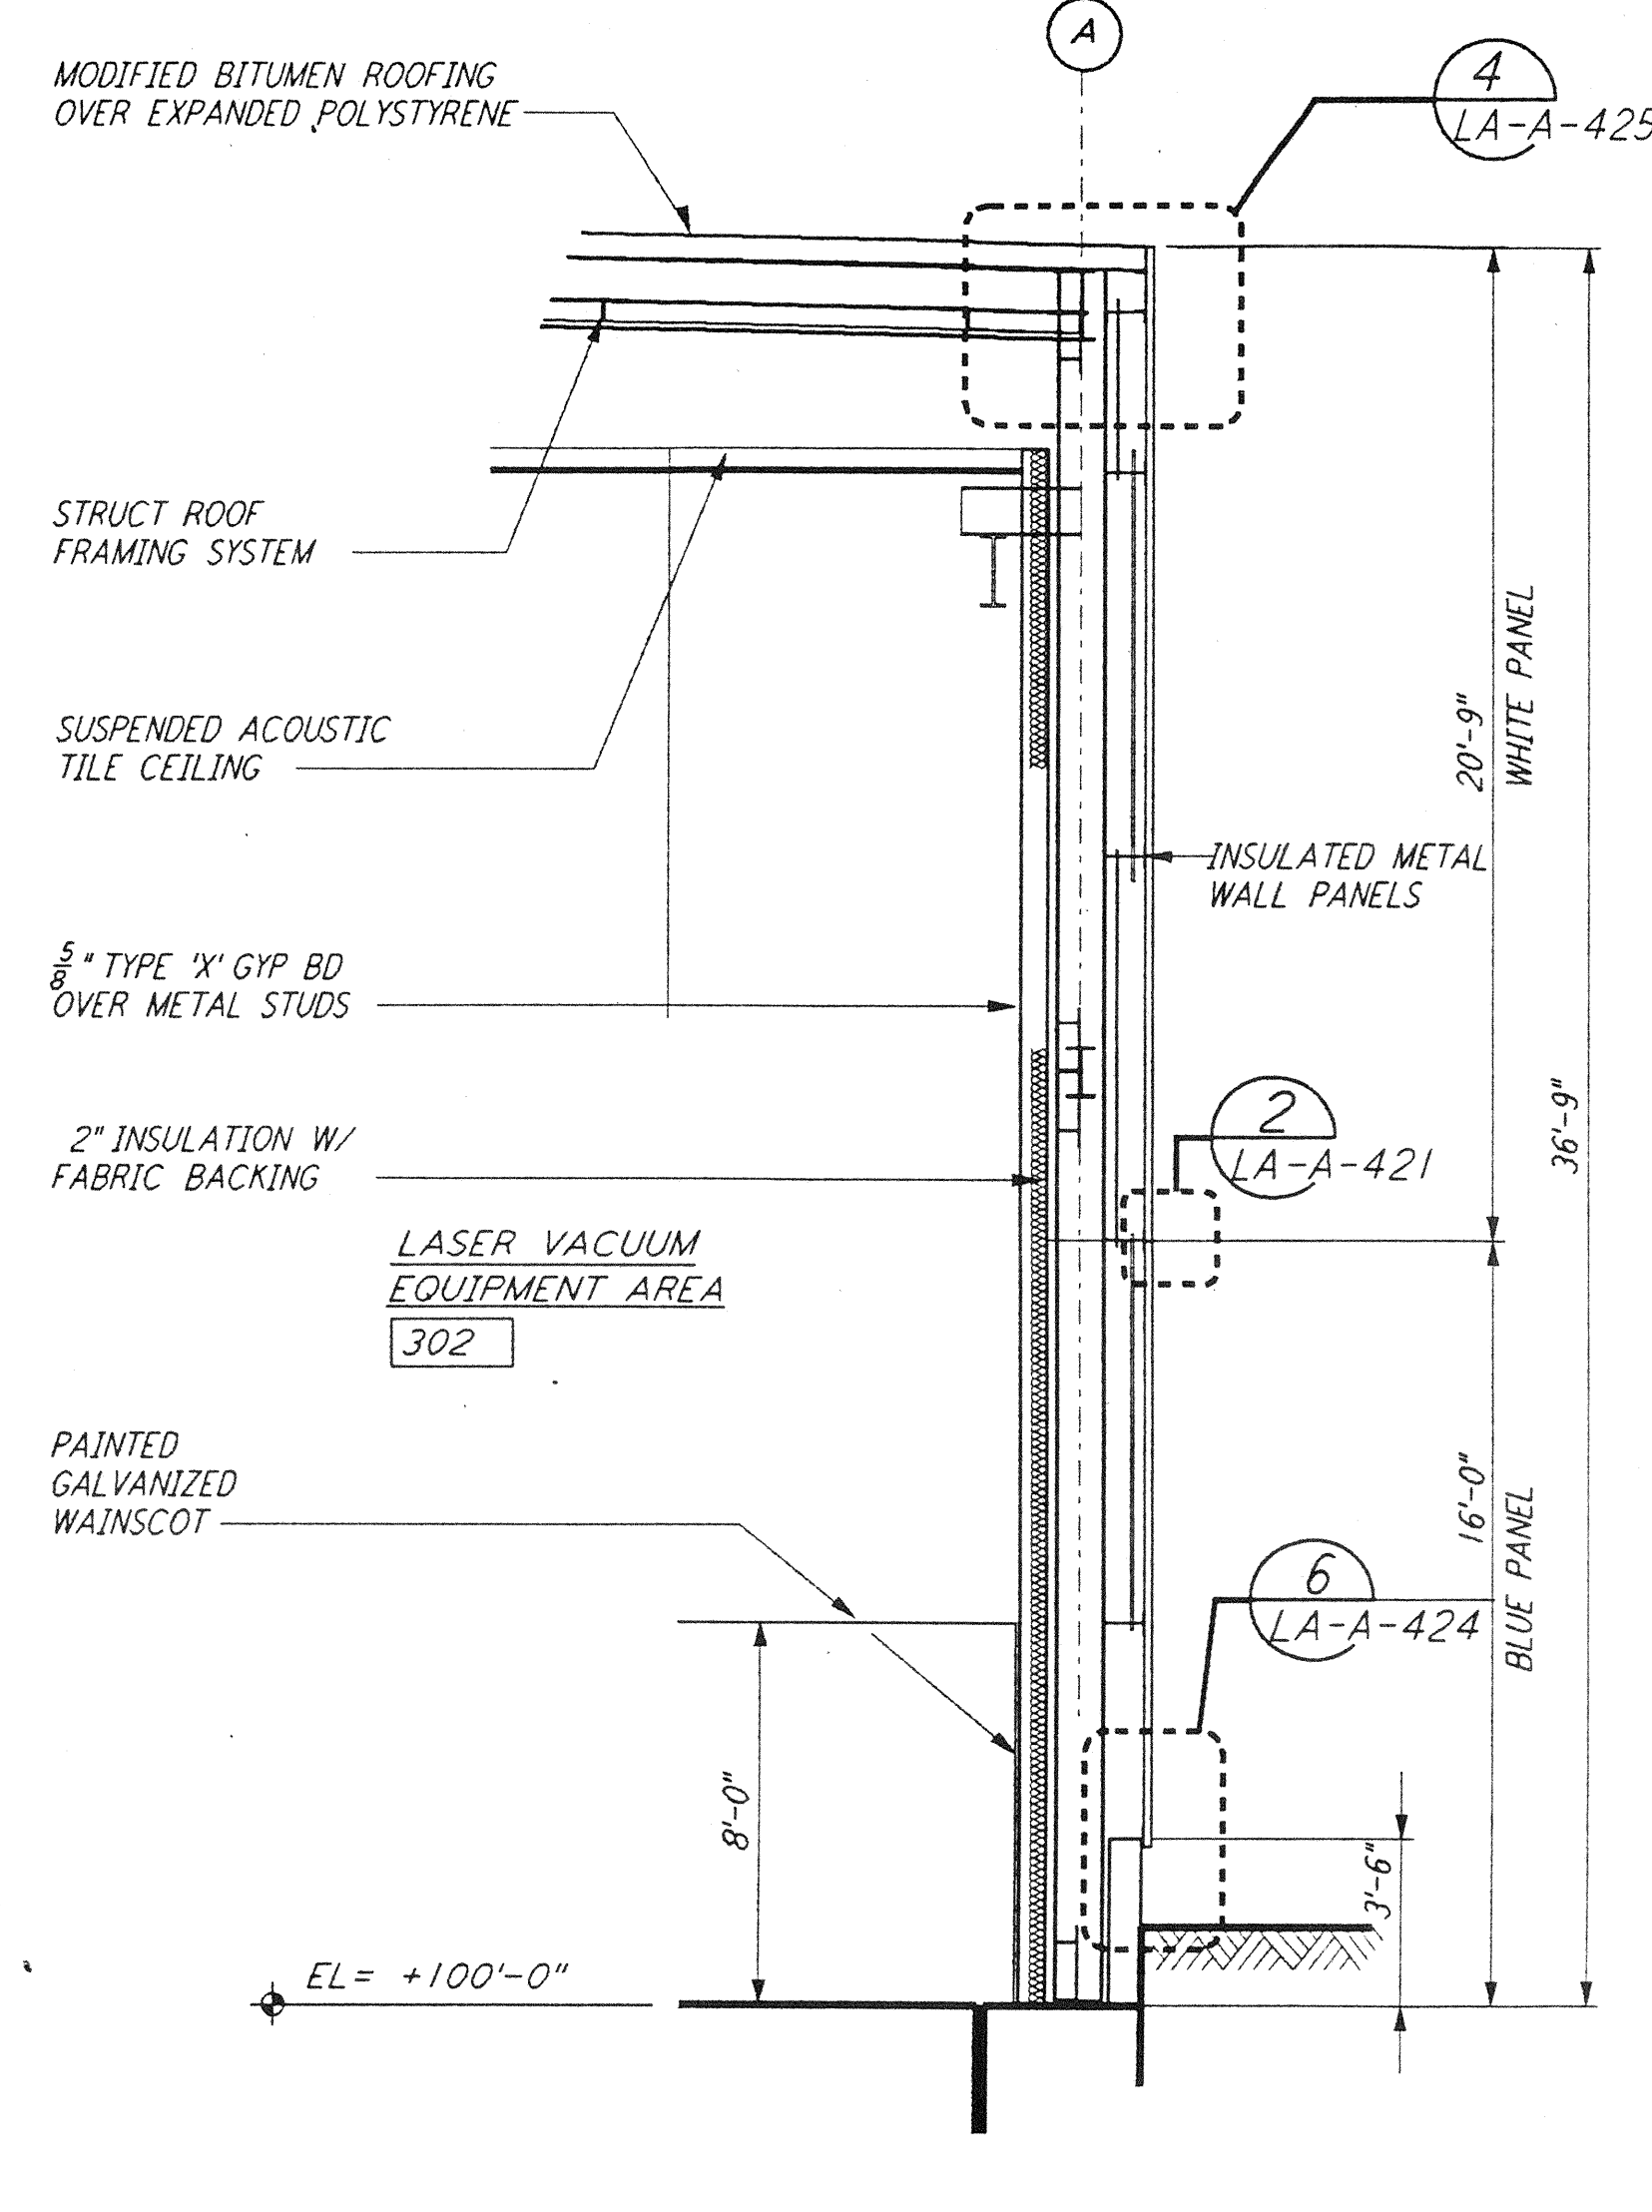


WALL SECTION A REF LA-A-261 LA-A-251
 1/4" = 1'-0"

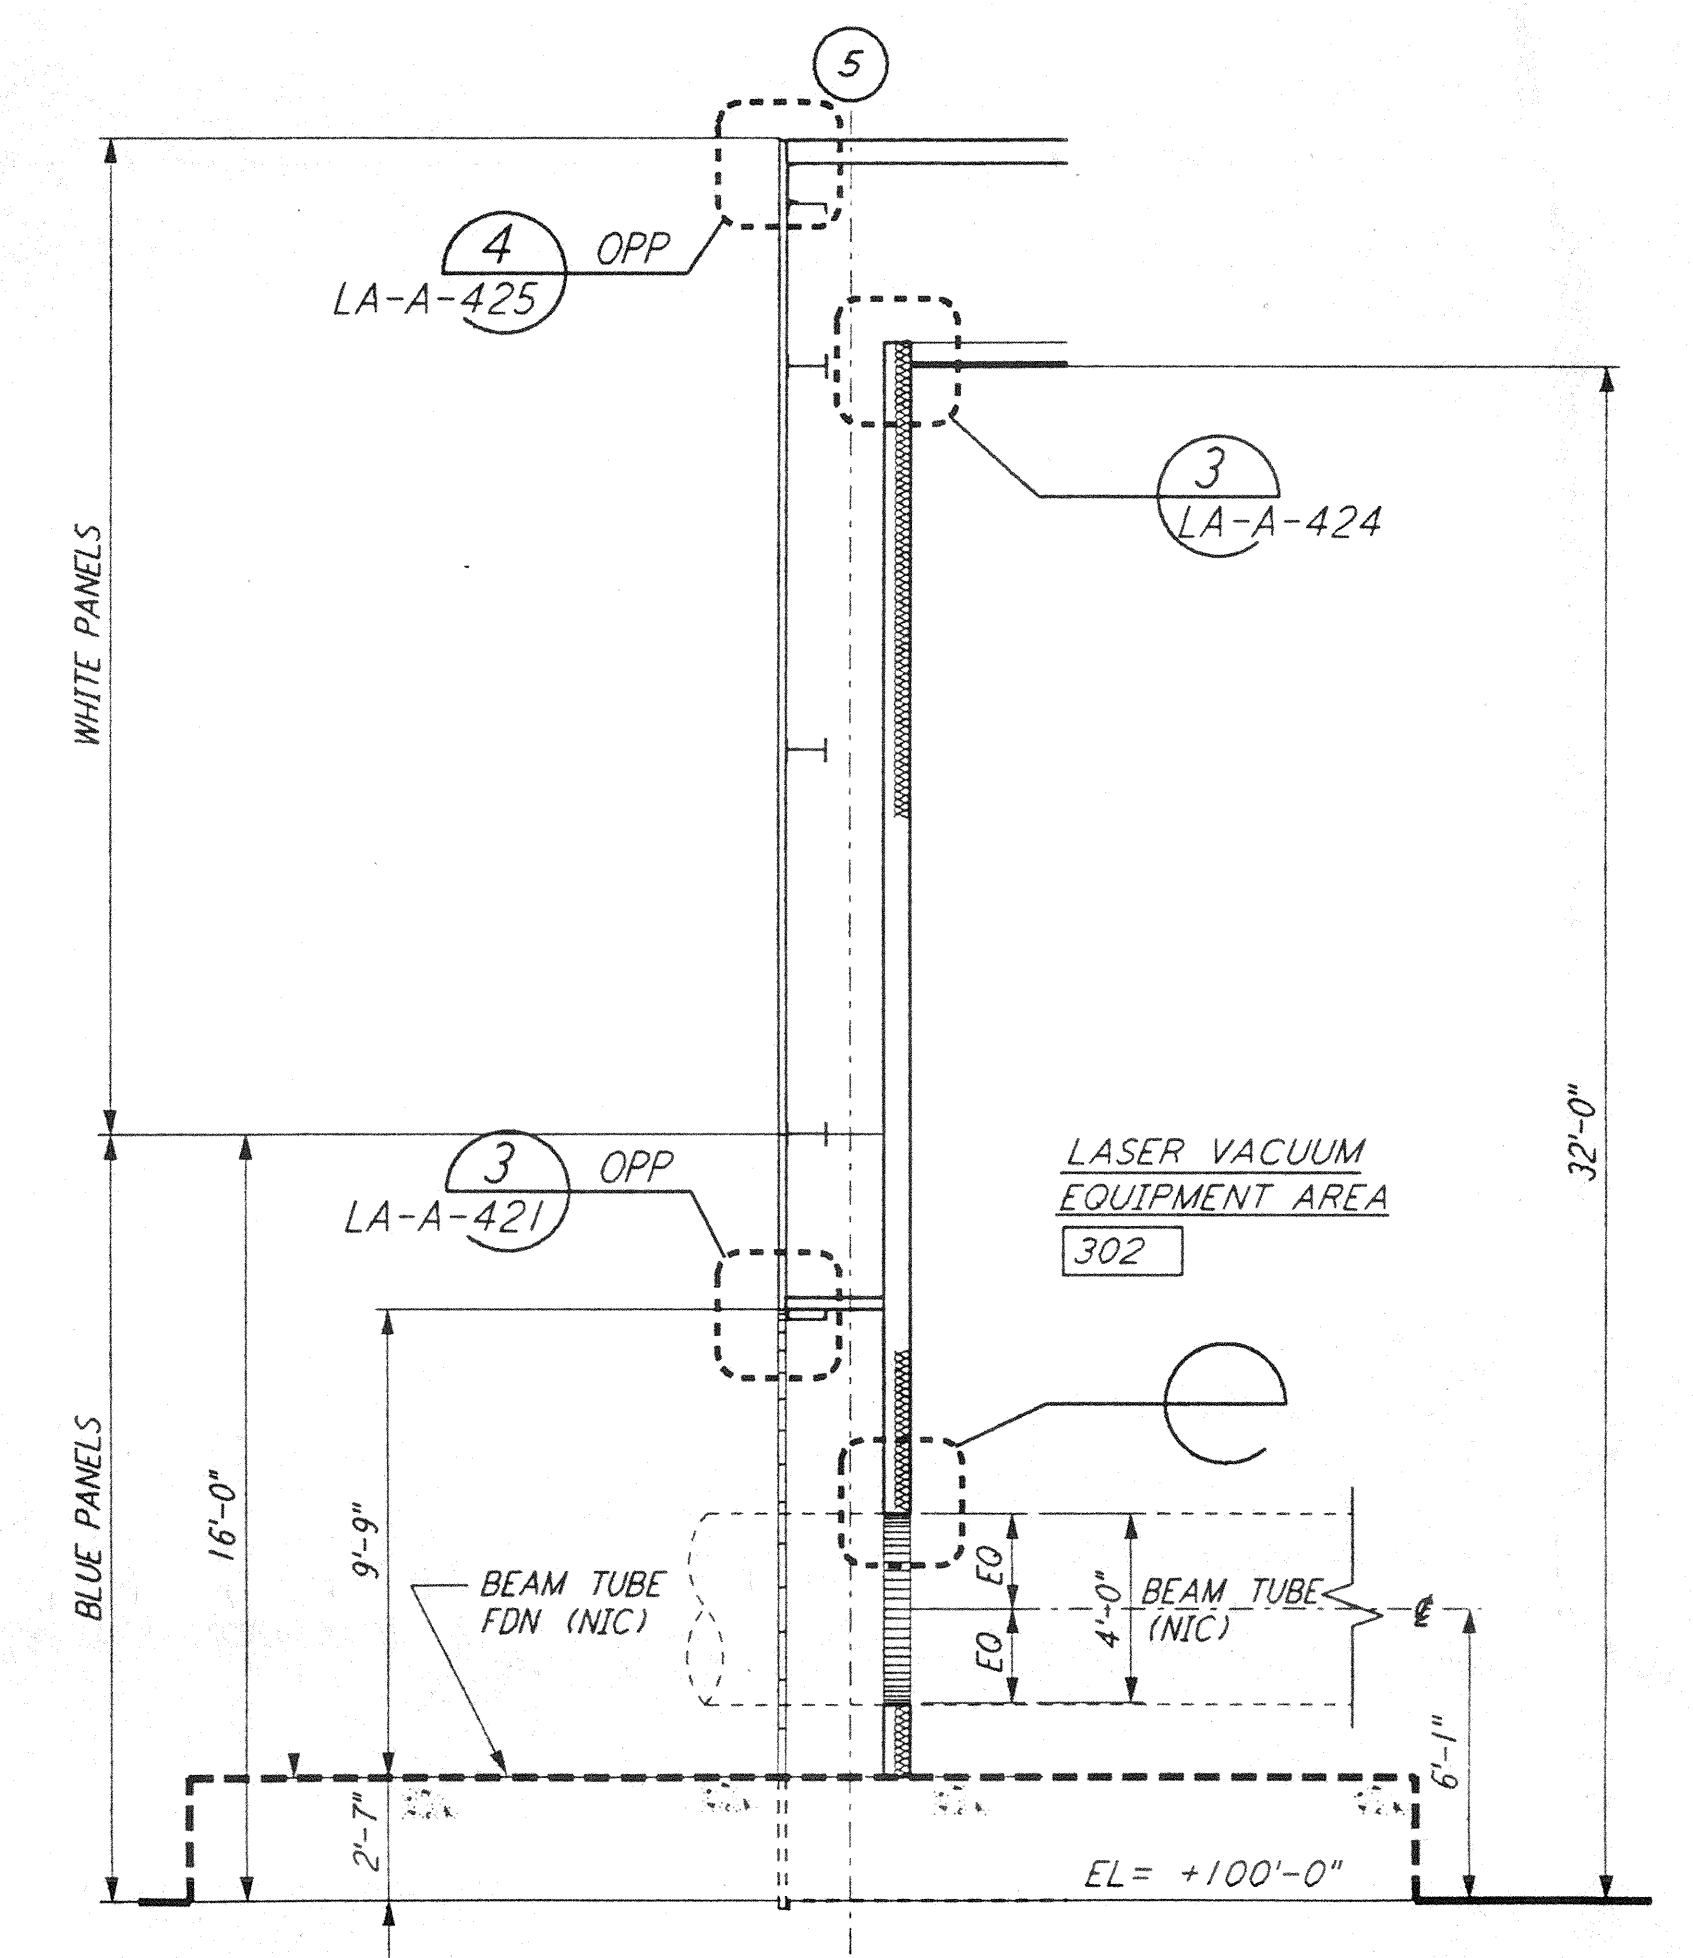


WALL SECTION H REF LA-A-261 LA-A-201 LA-A-202
 1/4" = 1'-0"

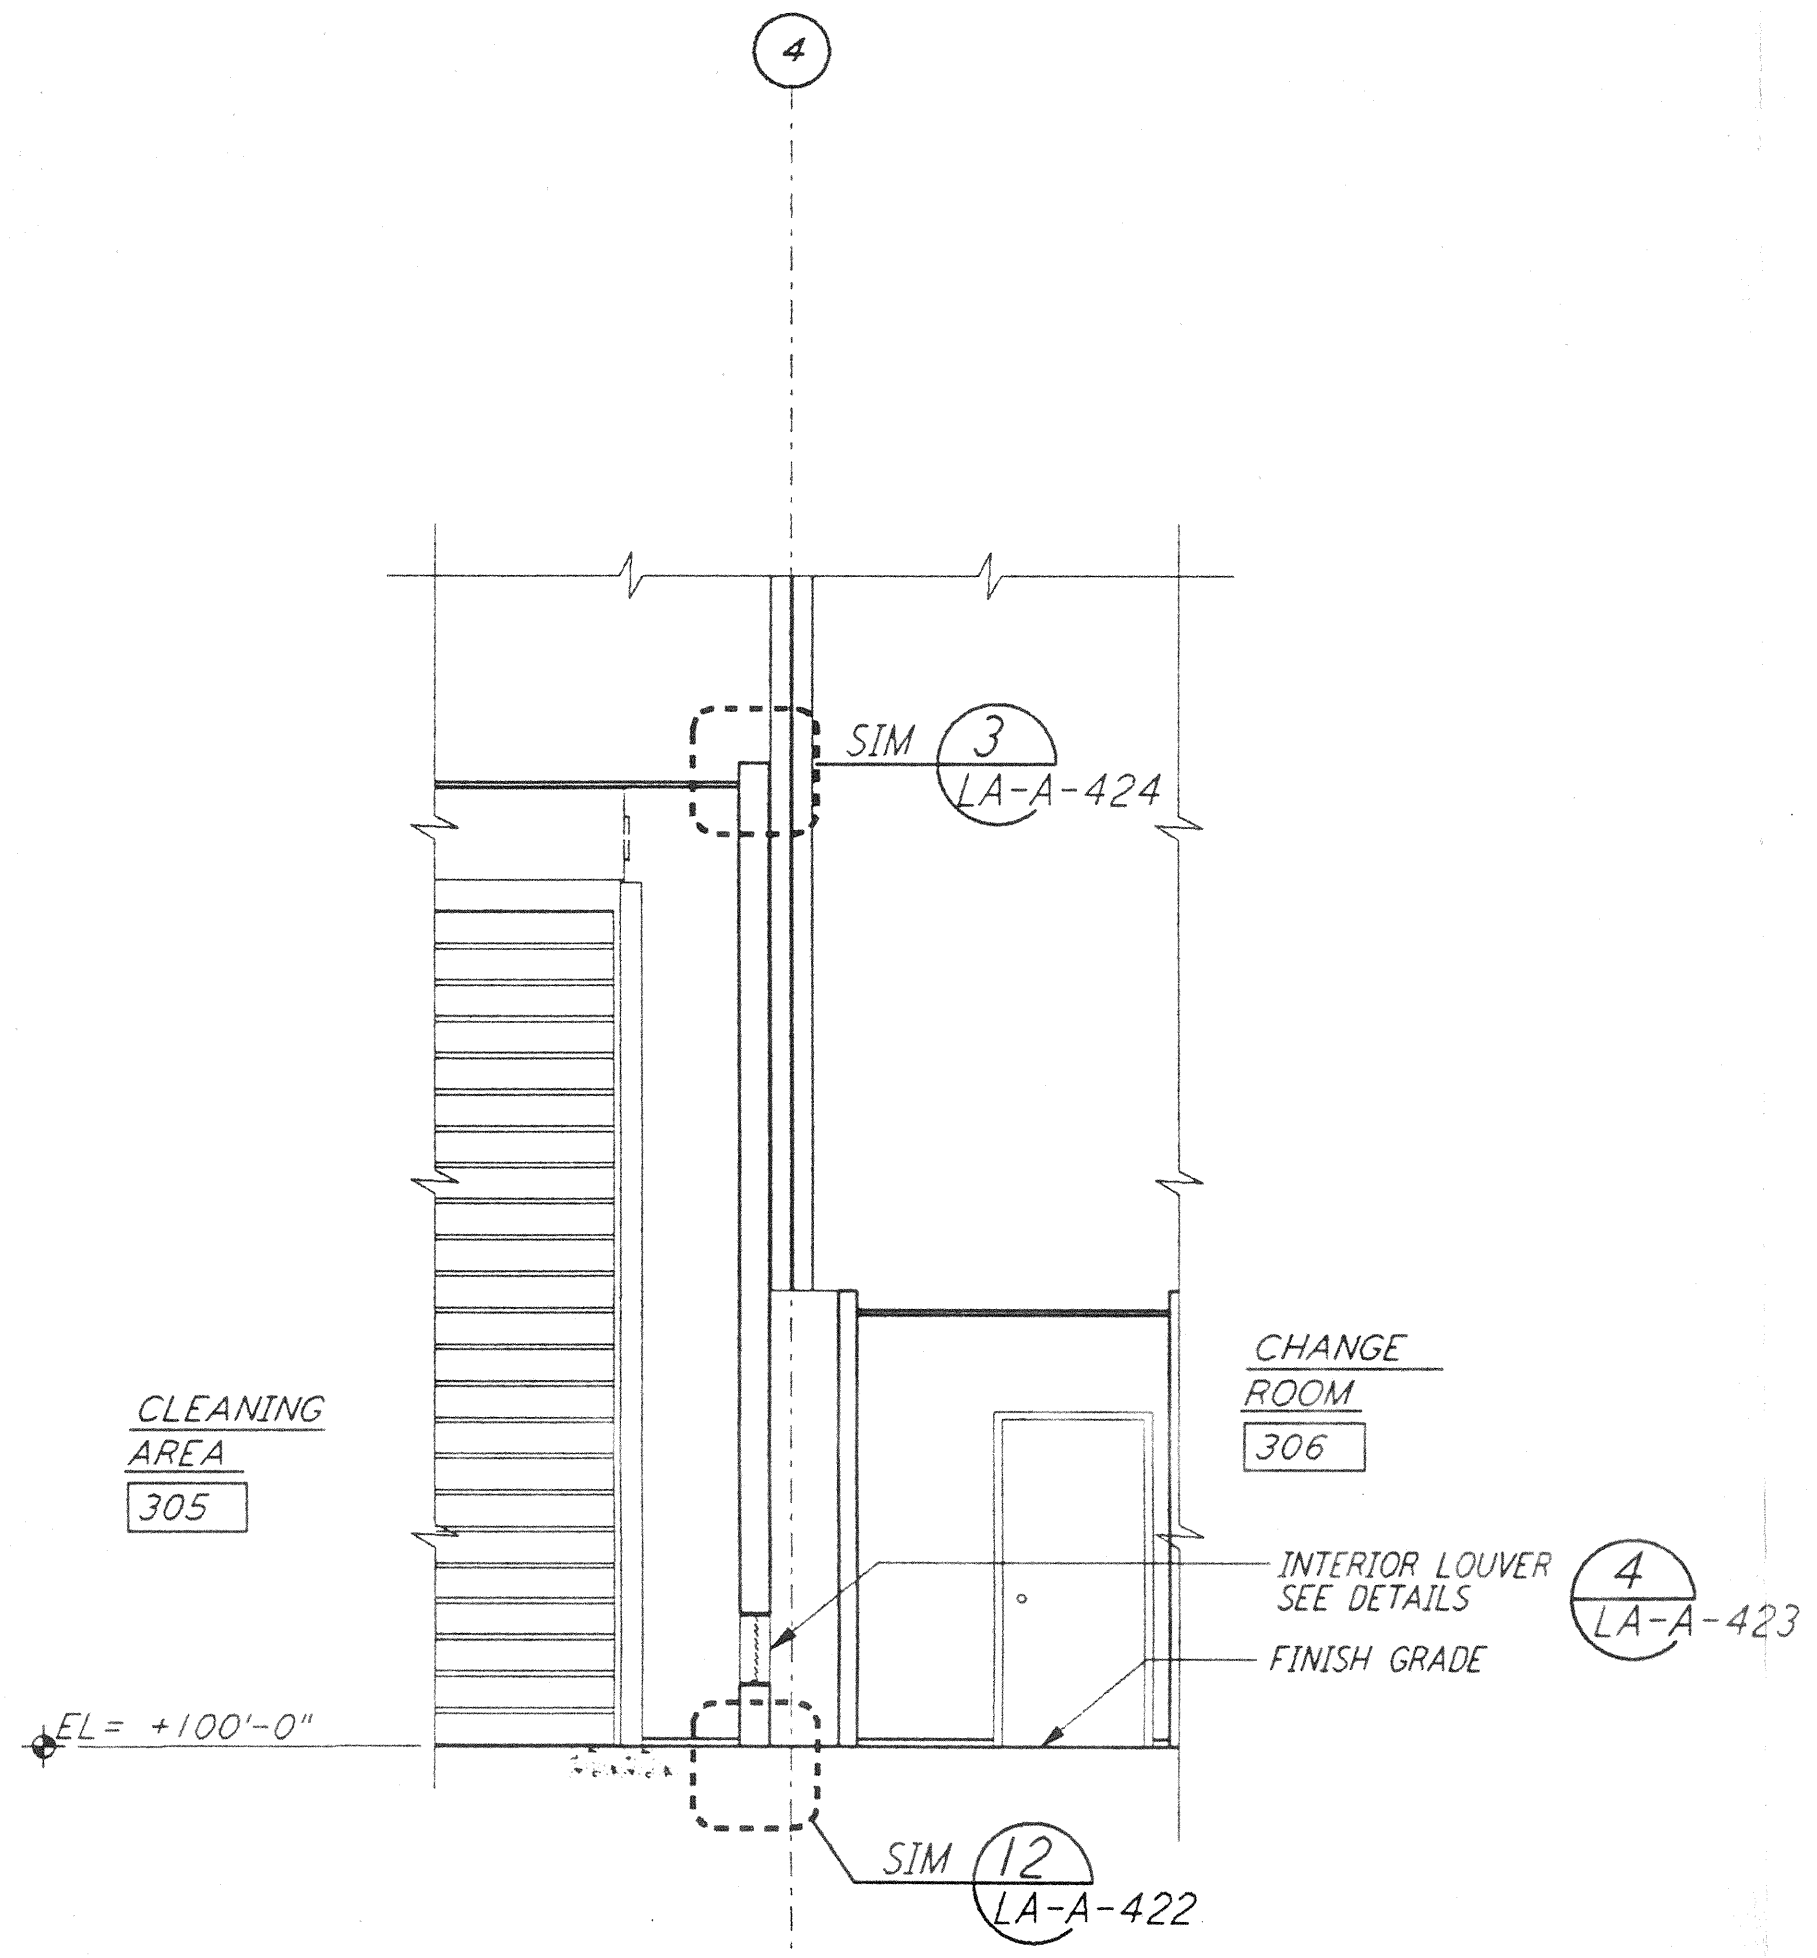

WALL SECTION F REF LA-A-261 LA-A-251
 1/4" = 1'-0"

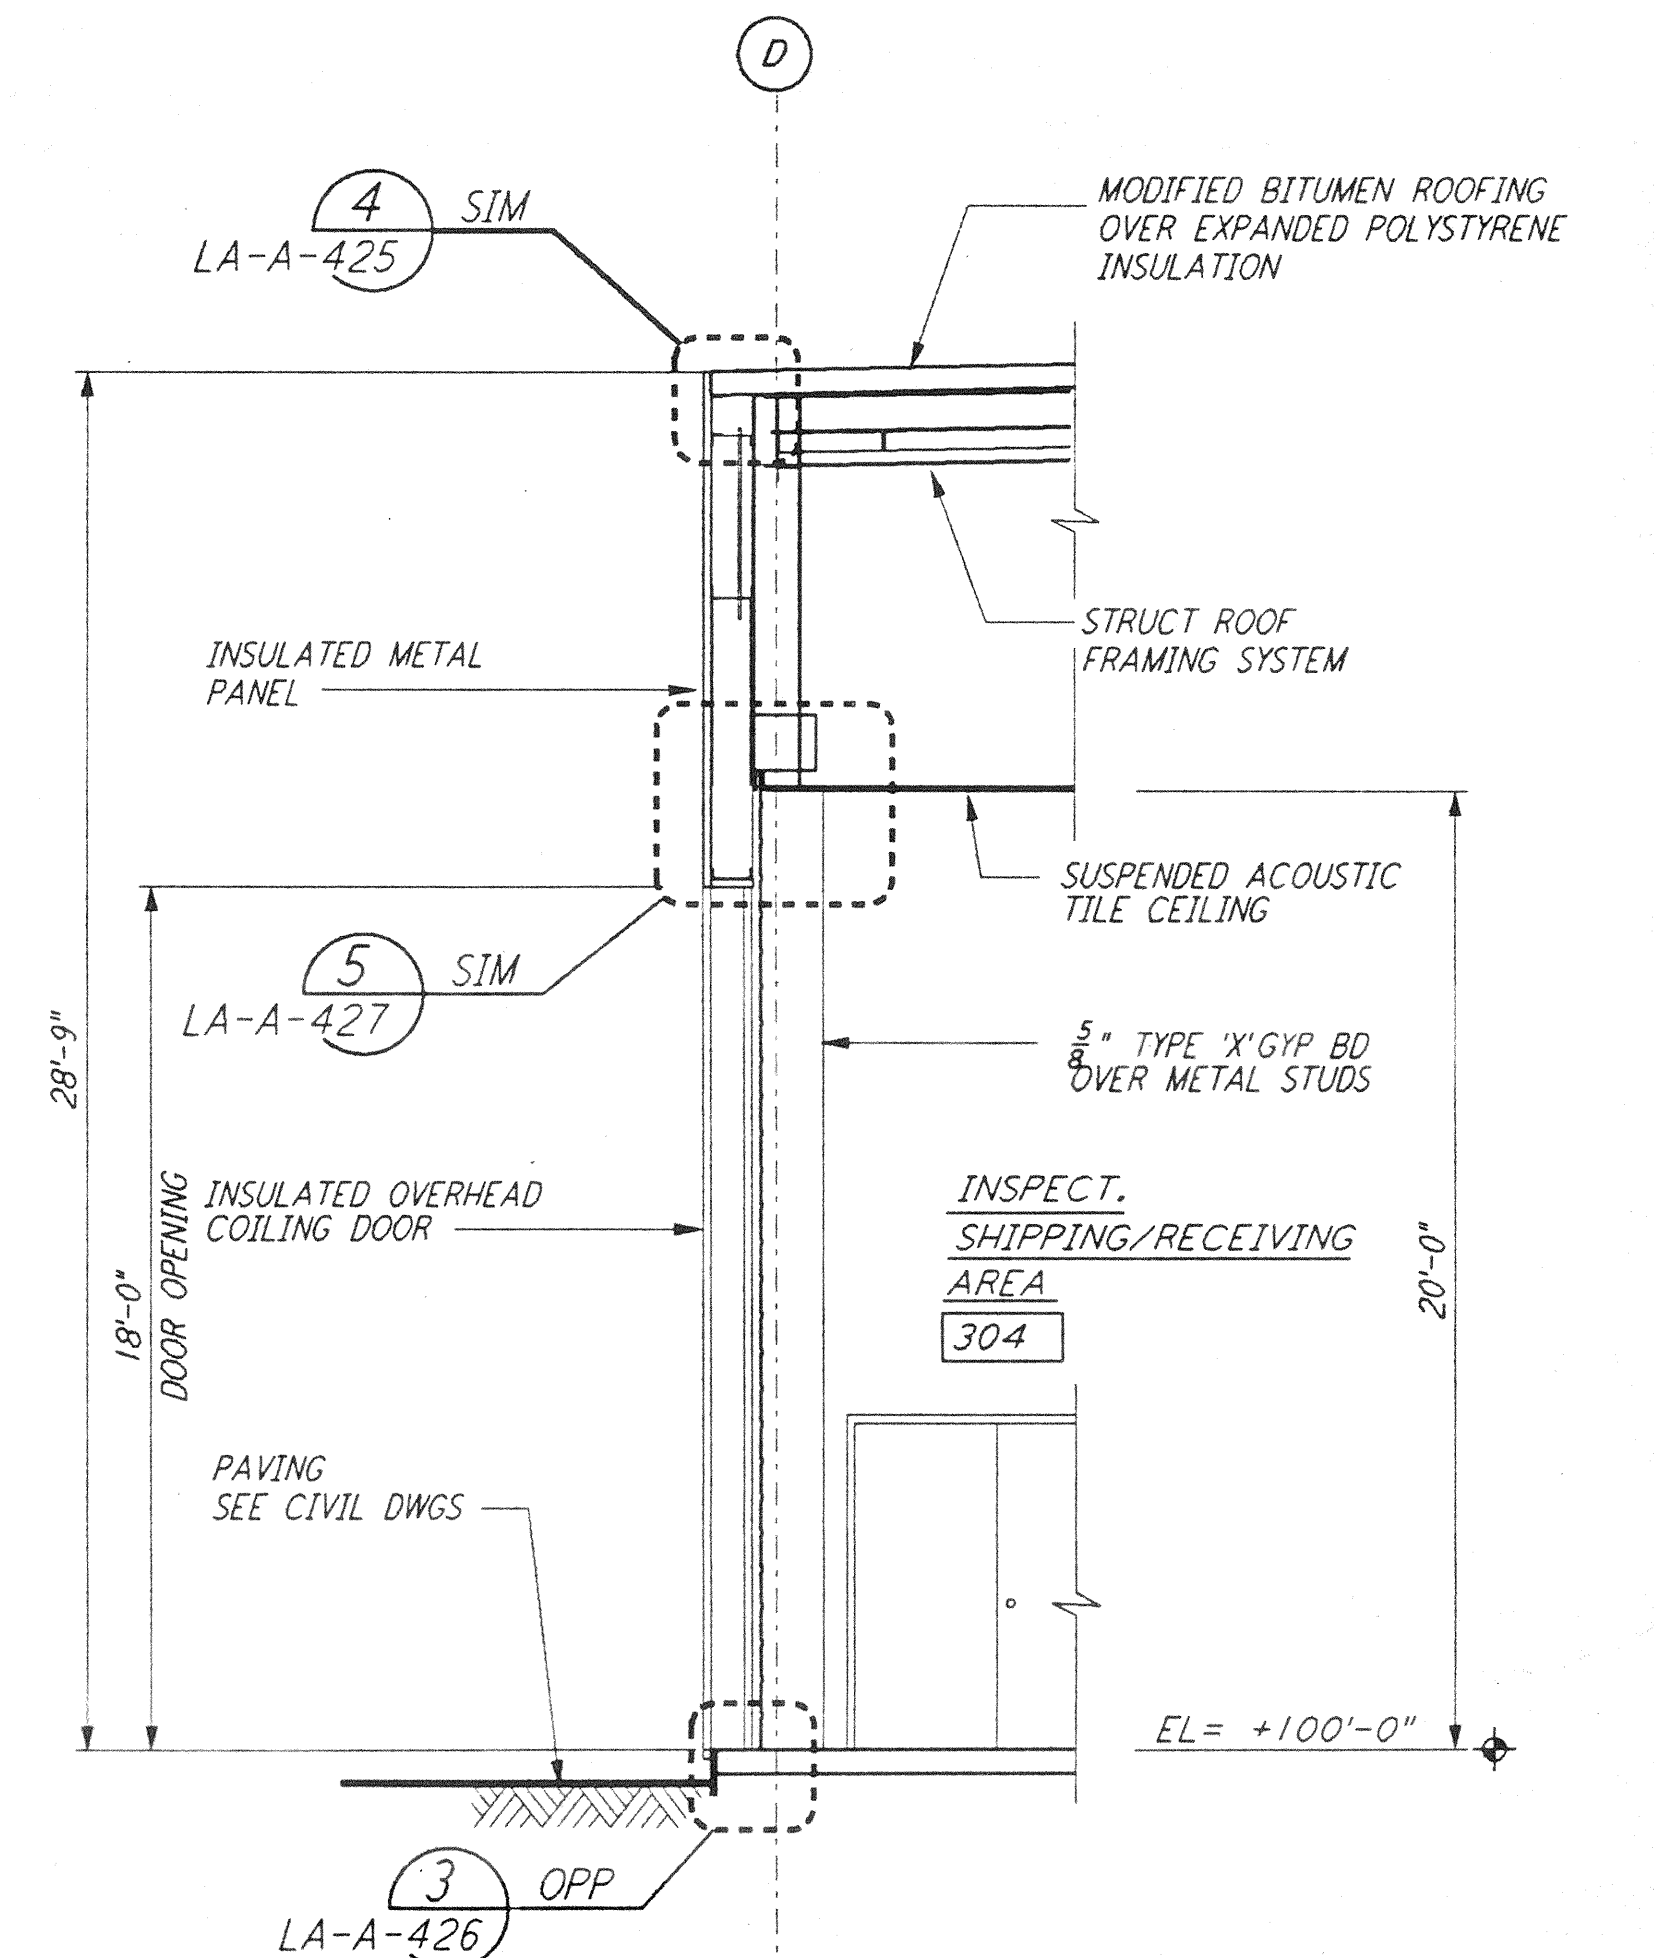


WALL SECTION D REF LA-A-261 LA-A-251
 1/4" = 1'-0"

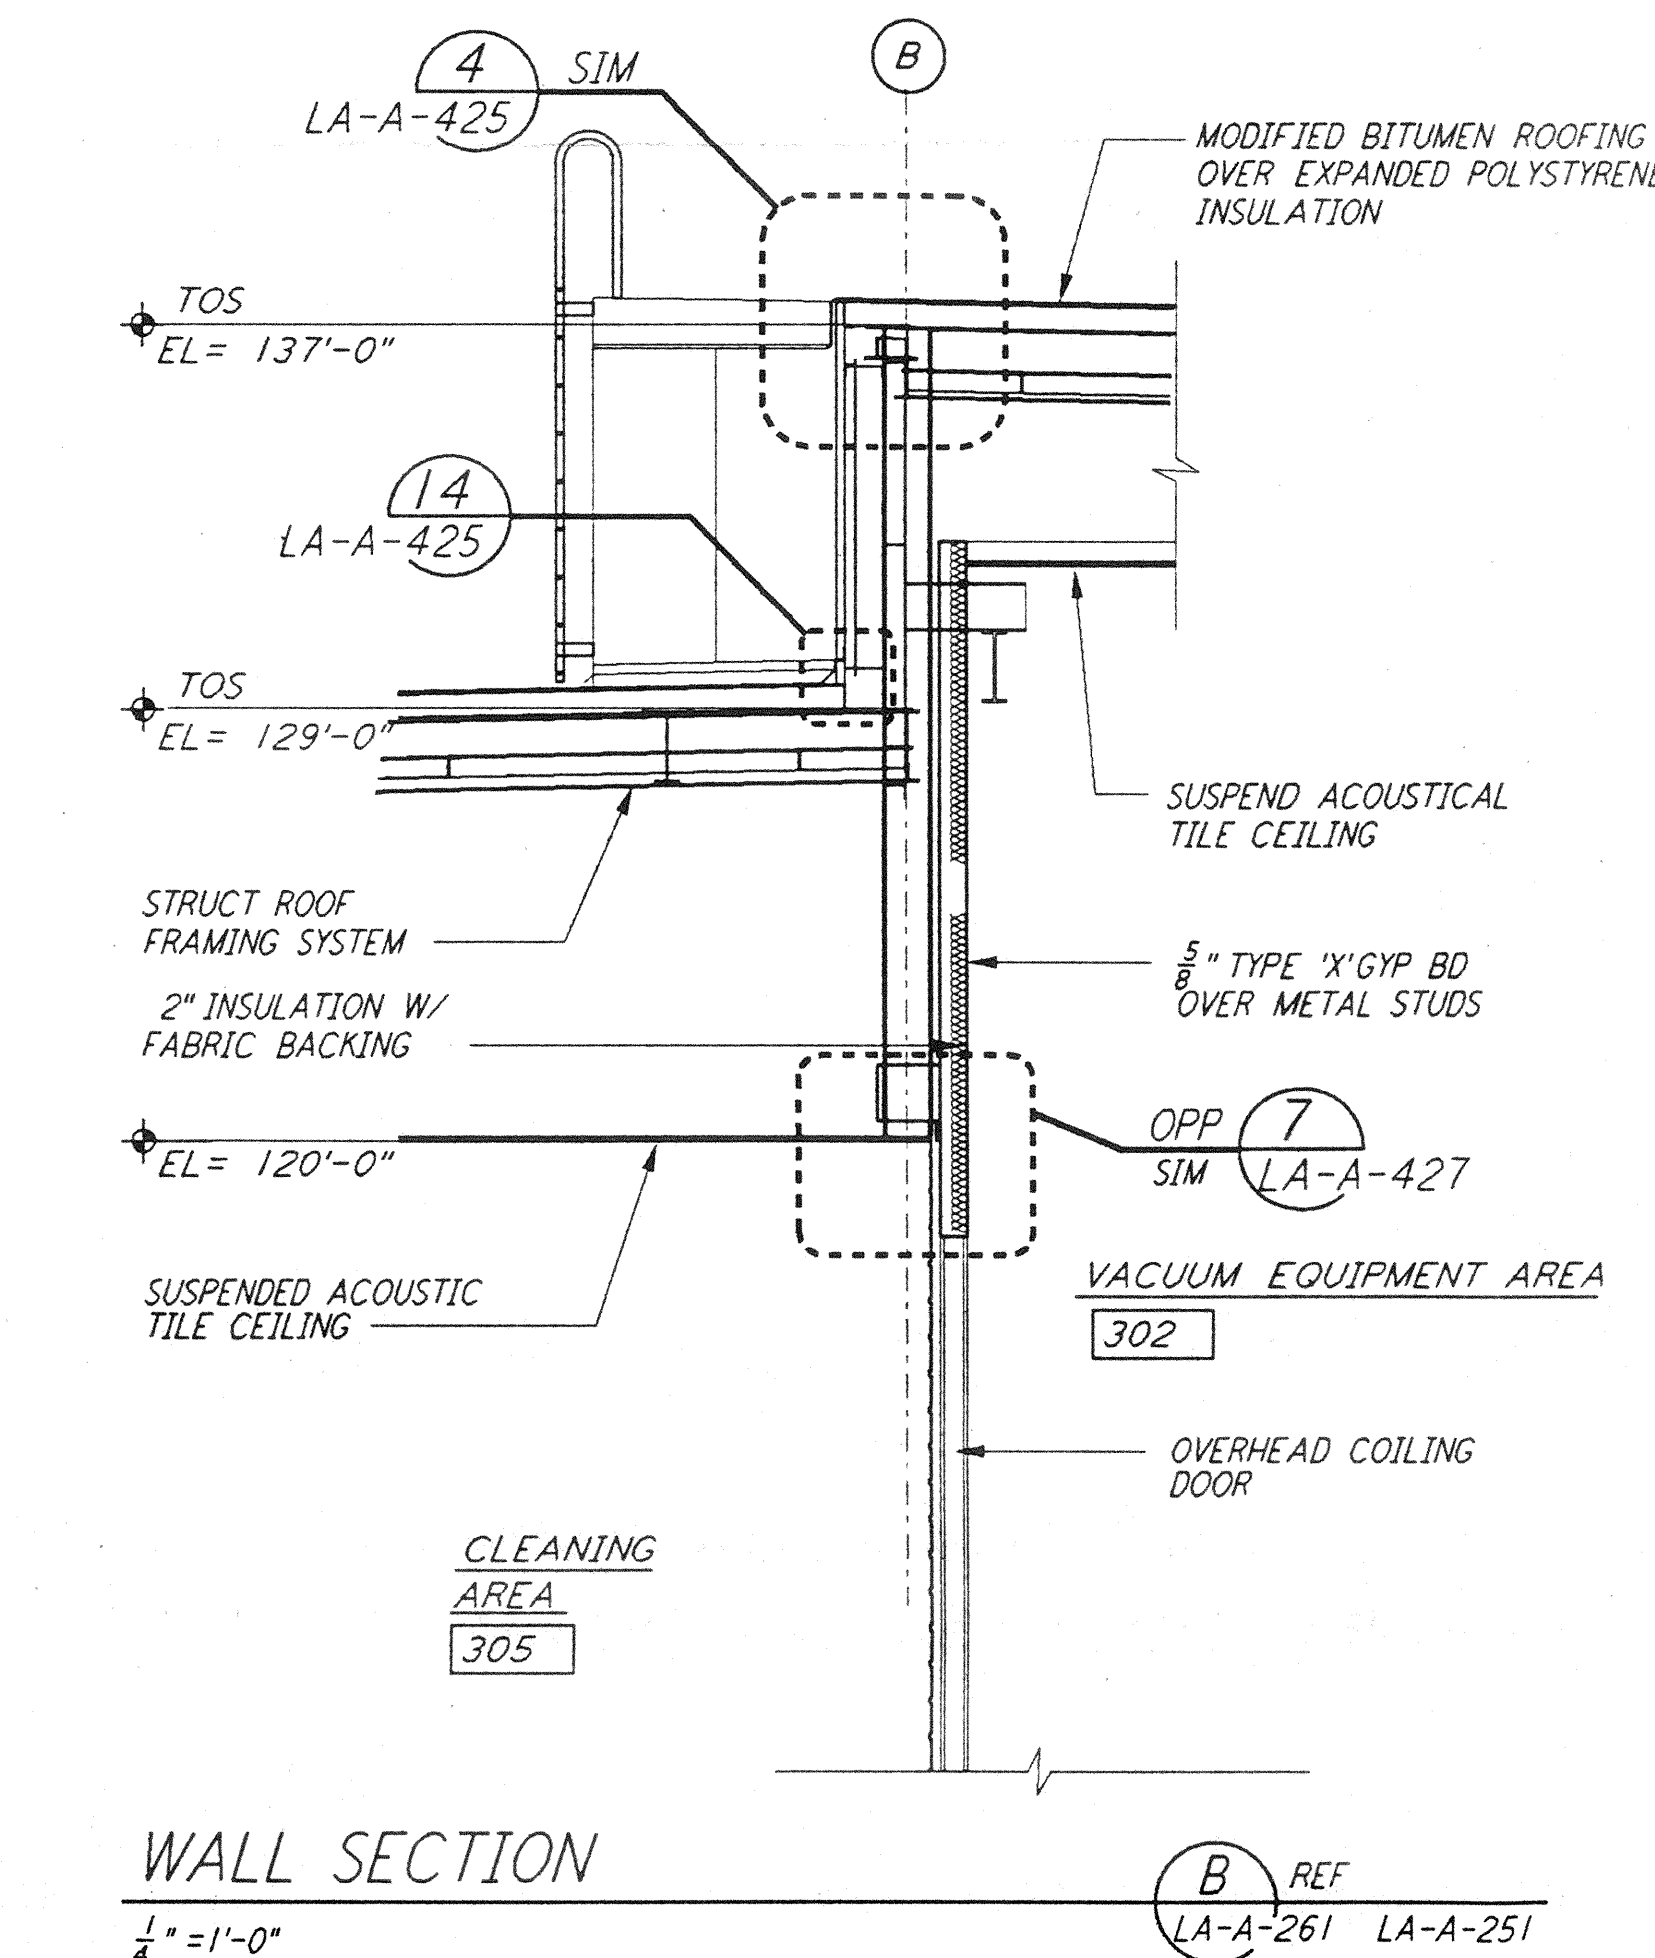


WALL SECTION B REF LA-A-261 LA-A-251
 1/4" = 1'-0"

DATUM POINT EL +100.00 = 57.46' (END STATION "B")
 DATUM POINT EL +100.00 = 61.49' (END STATION "A")

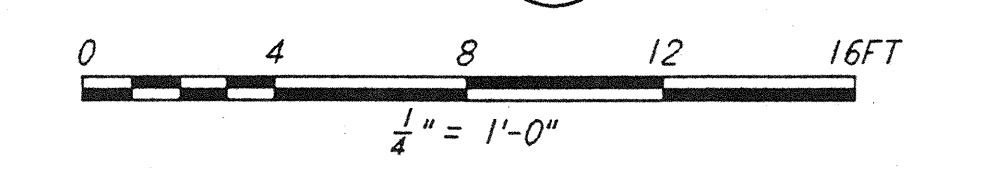

NO.	DATE	BY	CHKD	ENGR	PROJ	DESCRIPTION

ISSUED FOR CONSTRUCTION		
DRAWN	CKT	11-15-96
CHECKED	TB	11-15-96
ENGINEER	SP	11-15-96
PROJ	SP	11/15/96

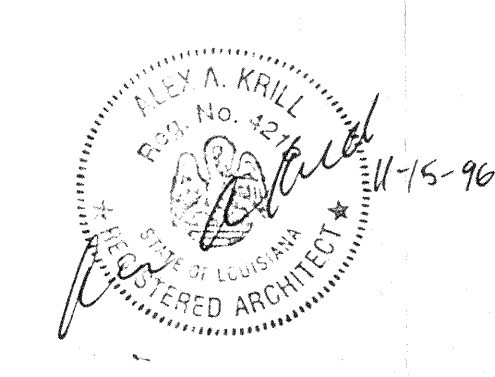

PARSONS
 100 WEST WALNUT STREET
 PASADENA, CALIFORNIA

LIGO
 CALIFORNIA INSTITUTE OF TECHNOLOGY
 MASSACHUSETTS INSTITUTE OF TECHNOLOGY

LASER INTERFEROMETER
 GRAVITATIONAL-WAVE OBSERVATORY
 SITE NO. 2 - LIVINGSTON, LOUISIANA

TITLE	ARCHITECTURAL MID & END STATIONS WALL SECTIONS
SCALE	CONTRACT NUMBER
SHEET NUMBER	PROJECT NUMBER
REVISIONS	REVISIONS

LA-A-261