


5

4

3

2

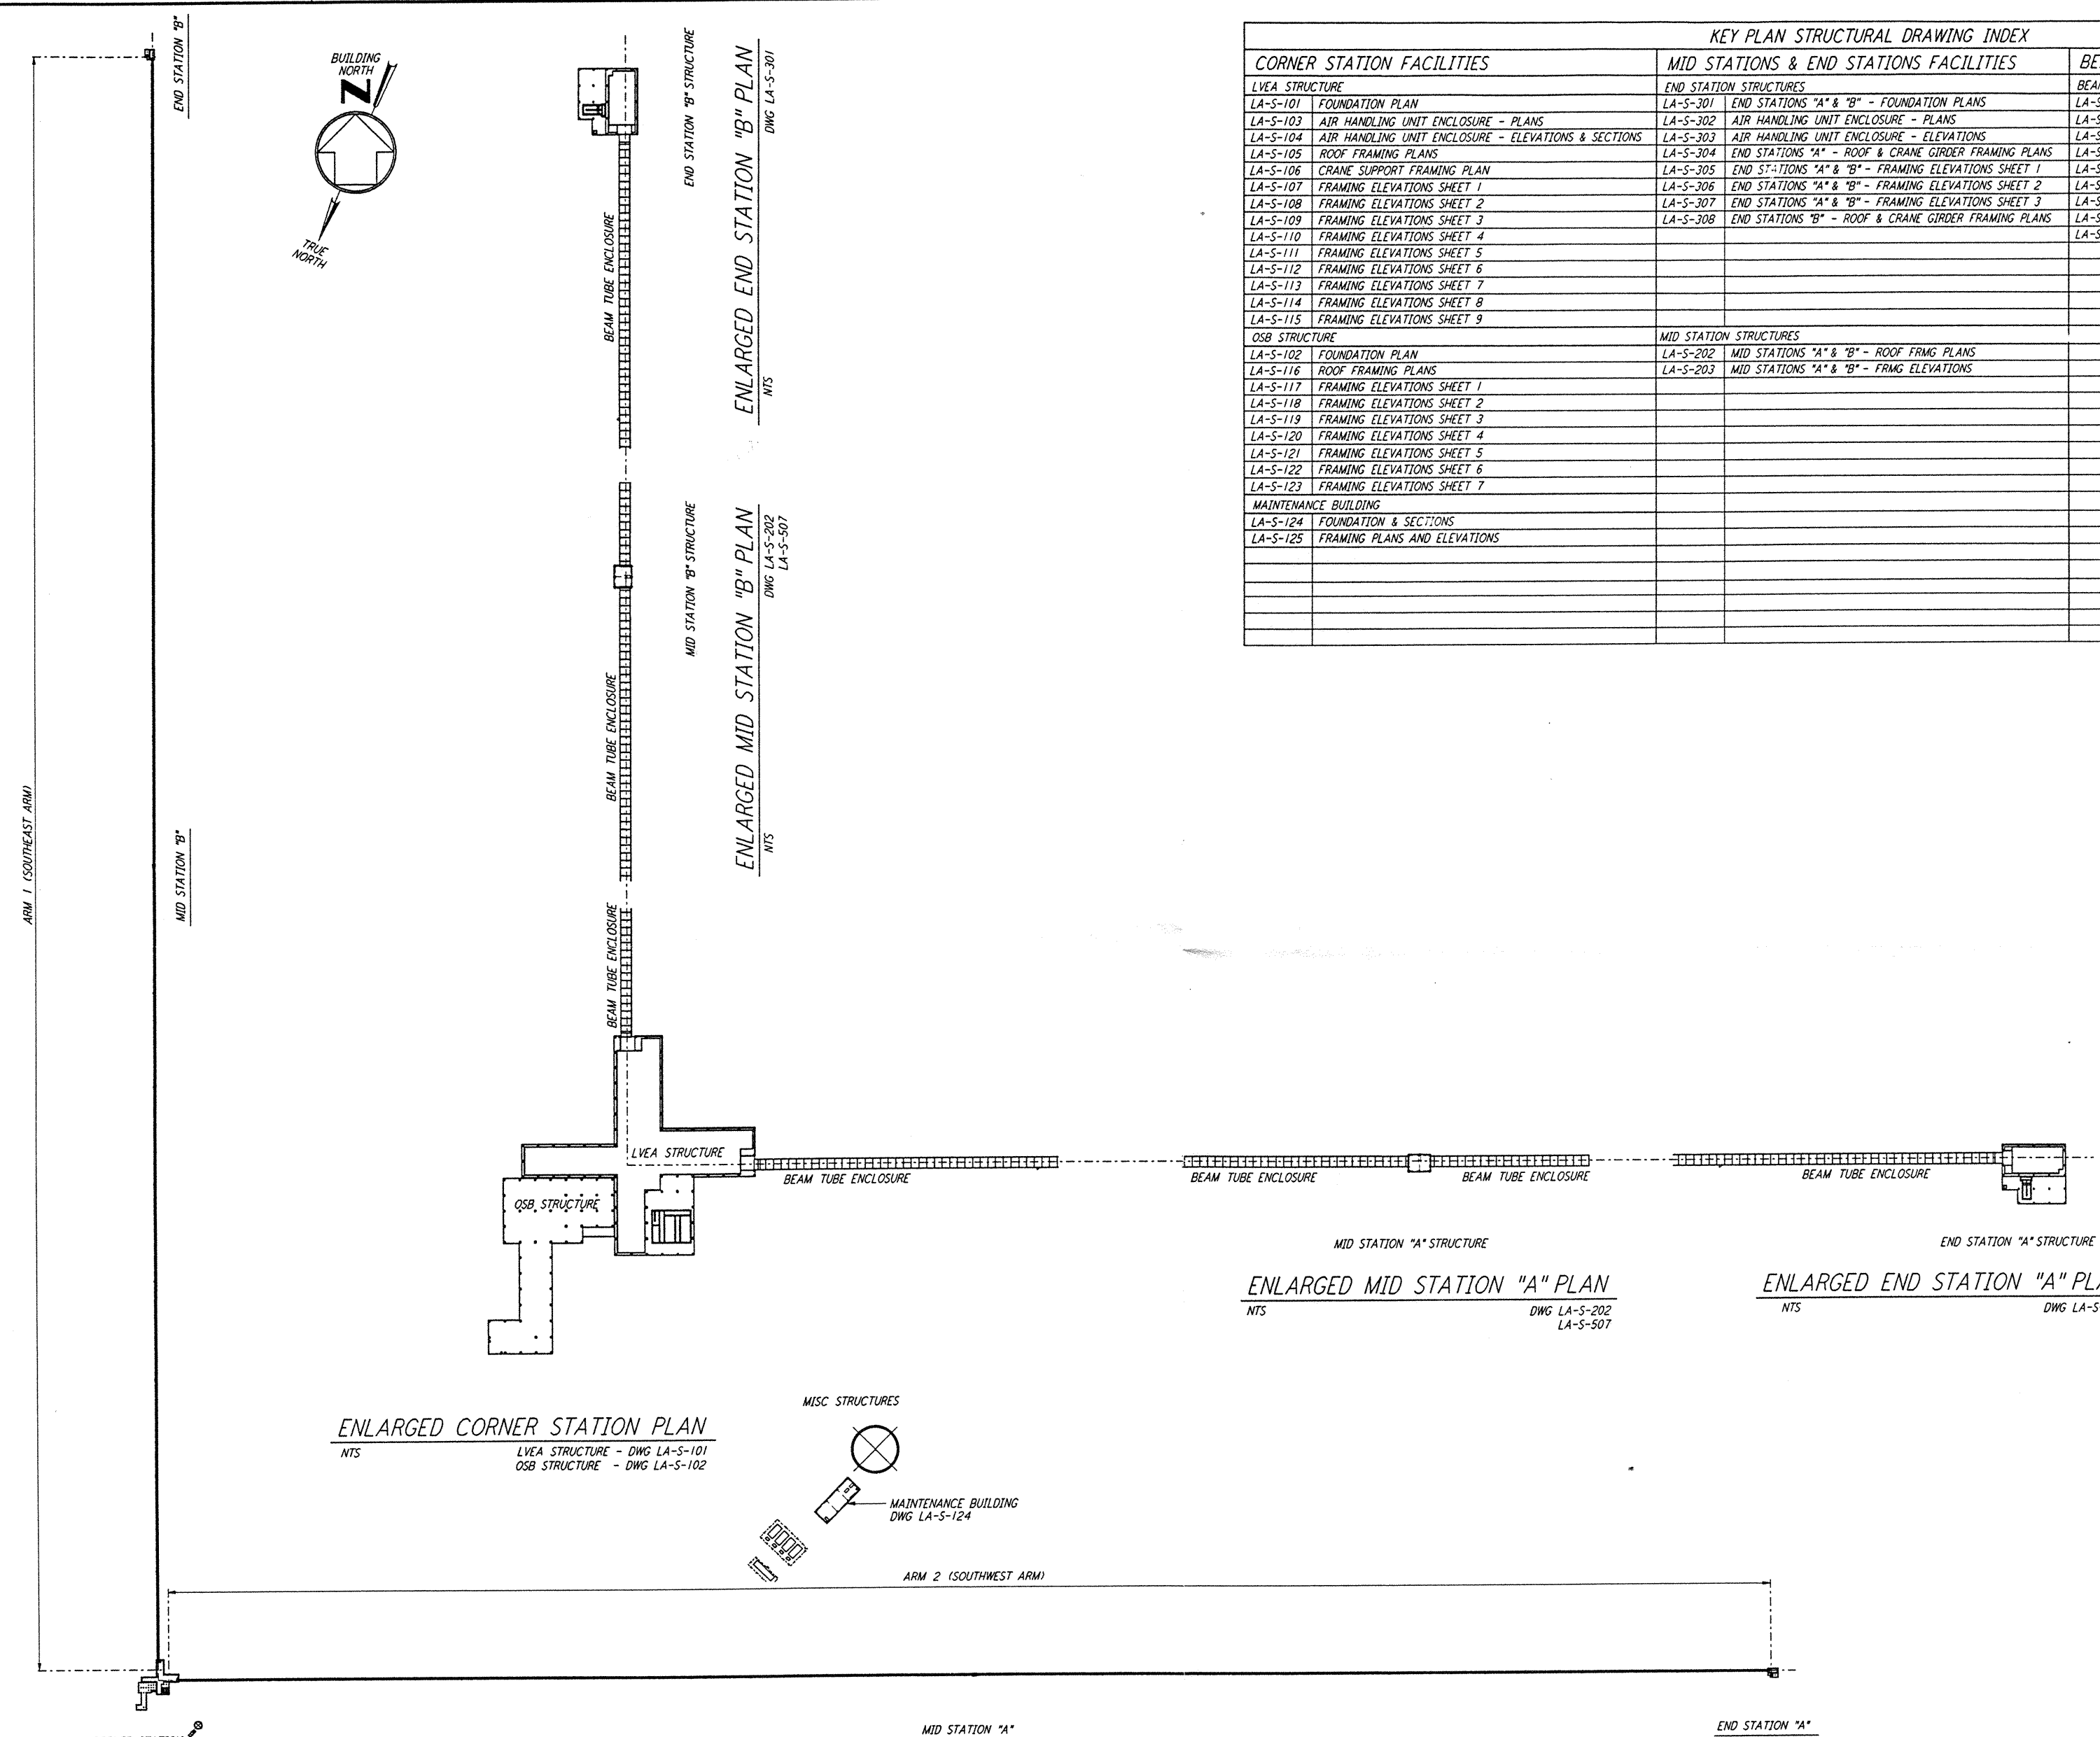


KEY PLAN STRUCTURAL DRAWING INDEX		
CORNER STATION FACILITIES	MID STATIONS & END STATIONS FACILITIES	BEAM TUBE ENCLOSURE
LVEA STRUCTURE	END STATION STRUCTURES	BEAM TUBE ENCLOSURE STRUCTURE
LA-S-101 FOUNDATION PLAN	LA-S-301 END STATIONS "A" & "B" - FOUNDATION PLANS	LA-S-501 GENERAL NOTES, ABBREVIATIONS & LEGEND
LA-S-102 AIR HANDLING UNIT ENCLOSURE - PLANS	LA-S-302 AIR HANDLING UNIT ENCLOSURE - PLANS	LA-S-502 KEY PLAN & PARTIAL ENLARGED PLANS
LA-S-104 AIR HANDLING UNIT ENCLOSURE - ELEVATIONS & SECTIONS	LA-S-303 AIR HANDLING UNIT ENCLOSURE - ELEVATIONS	LA-S-502A PARTIAL ENLARGED PLANS
LA-S-105 ROOF FRAMING PLANS	LA-S-304 END STATIONS "A" - ROOF & CRANE GIRDER FRAMING PLANS	LA-S-503 PLANS, SECTIONS & DETAILS
LA-S-106 CRANE SUPPORT FRAMING PLAN	LA-S-305 END STATIONS "A" & "B" - FRAMING ELEVATIONS SHEET 1	LA-S-504 FOUNDATION KEY PLAN & PARTIAL ENLARGED PLANS
LA-S-107 FRAMING ELEVATIONS SHEET 1	LA-S-306 END STATIONS "A" & "B" - FRAMING ELEVATIONS SHEET 2	LA-S-505 SECTIONS & DETAILS SHEET 1
LA-S-108 FRAMING ELEVATIONS SHEET 2	LA-S-307 END STATIONS "A" & "B" - FRAMING ELEVATIONS SHEET 3	LA-S-506 SECTIONS & DETAILS SHEET 2
LA-S-109 FRAMING ELEVATIONS SHEET 3	LA-S-308 END STATIONS "B" - ROOF & CRANE GIRDER FRAMING PLANS	LA-S-507 MID STATIONS "A" & "B" - FOUNDATION PLANS
LA-S-110 FRAMING ELEVATIONS SHEET 4		LA-S-508 CONCRETE SLAB & JOINT DETAILS
LA-S-111 FRAMING ELEVATIONS SHEET 5		
LA-S-112 FRAMING ELEVATIONS SHEET 6		
LA-S-113 FRAMING ELEVATIONS SHEET 7		
LA-S-114 FRAMING ELEVATIONS SHEET 8		
LA-S-115 FRAMING ELEVATIONS SHEET 9		
OSB STRUCTURE	MID STATION STRUCTURES	
LA-S-102 FOUNDATION PLAN	LA-S-202 MID STATIONS "A" & "B" - ROOF FRMG PLANS	
LA-S-116 ROOF FRAMING PLANS	LA-S-203 MID STATIONS "A" & "B" - FRMG ELEVATIONS	
LA-S-117 FRAMING ELEVATIONS SHEET 1		
LA-S-118 FRAMING ELEVATIONS SHEET 2		
LA-S-119 FRAMING ELEVATIONS SHEET 3		
LA-S-120 FRAMING ELEVATIONS SHEET 4		
LA-S-121 FRAMING ELEVATIONS SHEET 5		
LA-S-122 FRAMING ELEVATIONS SHEET 6		
LA-S-123 FRAMING ELEVATIONS SHEET 7		
MAINTENANCE BUILDING		
LA-S-124 FOUNDATION & SECTIONS		
LA-S-125 FRAMING PLANS AND ELEVATIONS		

This document and the design it covers are the property of PARSONS. They are loaned only with the borrower's expressed written agreement that they will not be reproduced, copied, loaned, exhibited, or used in any other way, except by written consent from PARSONS to the borrower.

ENLARGED CORNER STATION PLAN
 NTS
 LVEA STRUCTURE - DWG LA-S-101
 OSB STRUCTURE - DWG LA-S-102

ENLARGED MID STATION "A" PLAN
 NTS
 DWG LA-S-202
 LA-S-507

ENLARGED END STATION "A" PLAN
 NTS
 DWG LA-S-301

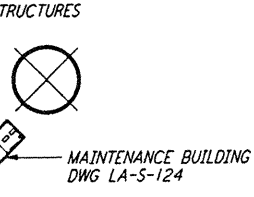

NO.	DATE	BY	CHKD	ENGR	PROJ	DESCRIPTION

ISSUED FOR CONSTRUCTION
 DRAWN MCS 11-15-96
 CHECKED [Signature] 11-15-96
 ENGINEER [Signature] 11-15-96
 PROJ [Signature] 11-15-96



PARSONS
 100 WEST WALNUT STREET
 PASADENA, CALIFORNIA

LIGO
 CALIFORNIA INSTITUTE OF TECHNOLOGY
 MASSACHUSETTS INSTITUTE OF TECHNOLOGY

LASER INTERFEROMETER
 GRAVITATIONAL-WAVE OBSERVATORY
 SITE NO. 2 - LIVINGSTON, LOUISIANA

TITLE: STRUCTURAL KEY PLAN

SCALE: NONE CONTRACT NUMBER: PPI50969 PROJECT NUMBER: 8094

SHEET NUMBER: LA-S-010