



This document and the design it covers are the property of PARSONS. It is to be used only in accordance with the written agreement that it was made between the borrower's represented written agreement that they will not be reproduced, copied, loaned, exhibited, or used in any manner whatsoever, except by written consent from PARSONS to the borrower.

NOTES:
 1. SEE SHEET RG-C-002 FOR GENERAL NOTES, LEGEND AND ABBREVIATIONS.


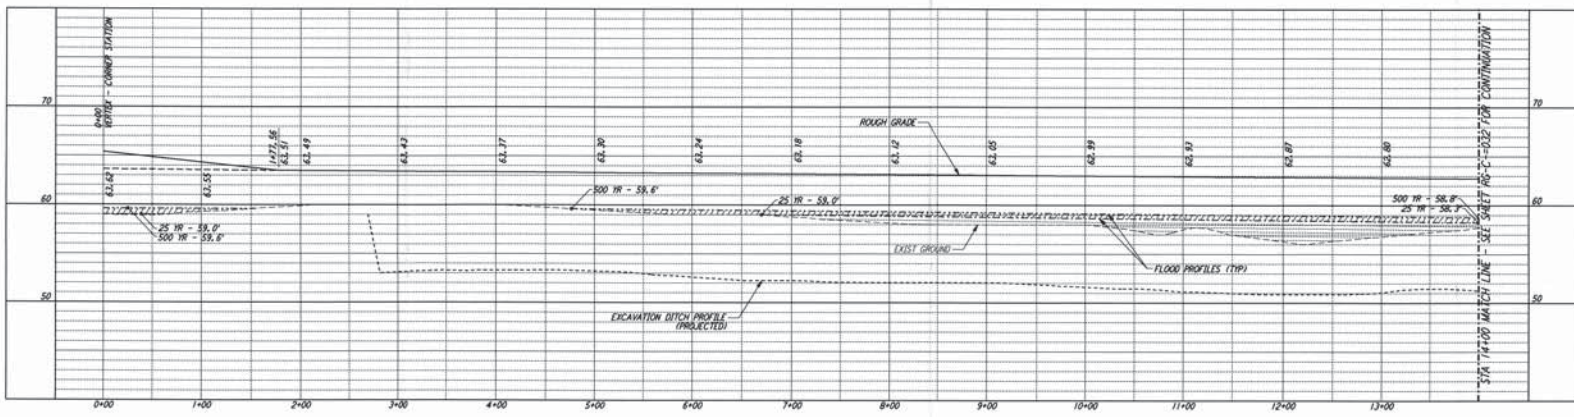


CURVE DATA				
Station	Δ	RADIUS	LENGTH	TANGENT
2	62°14'25"	100.00'	108.62'	60.37'
4	90°00'00"	35.00'	54.98'	35.00'

PROFILE
 SCALES: HORIZ. 1" = 50'
 VERT. 1" = 5'

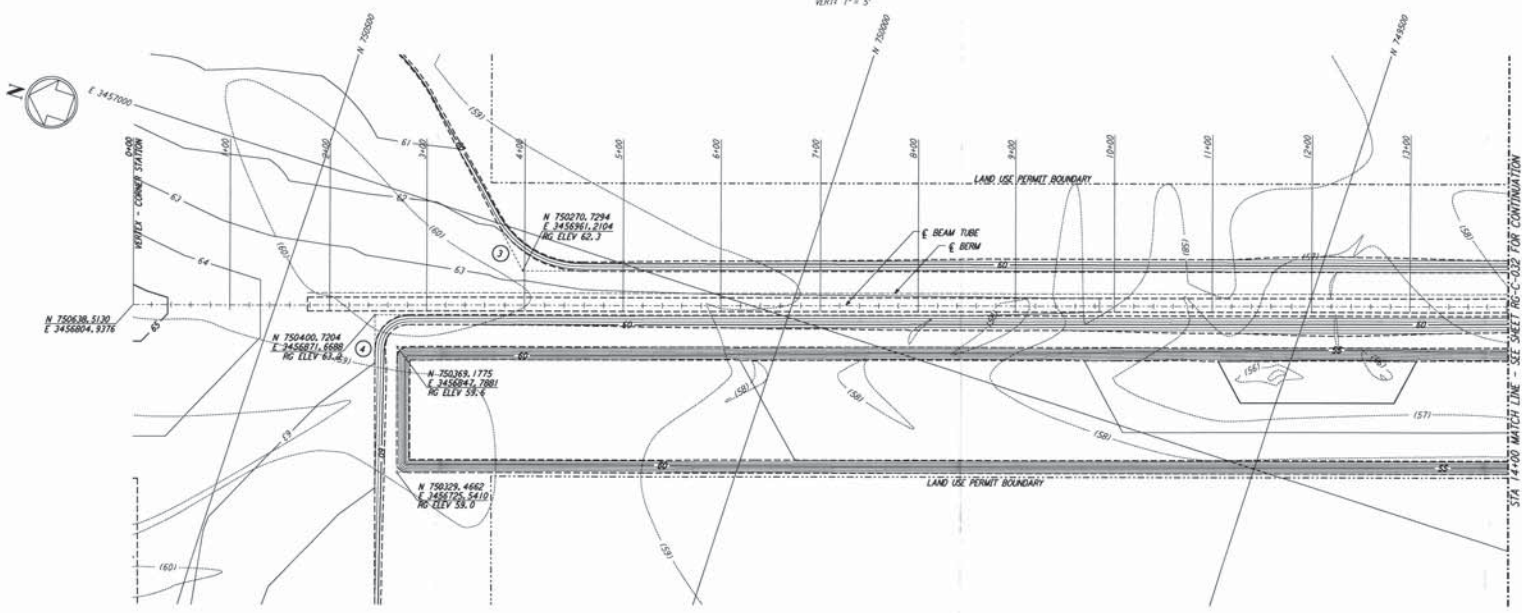

PLAN
 SCALE: 1" = 50'

 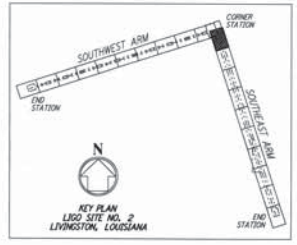

NO.	DATE	APRD BY	DESCRIPTION OF REVISION
9			
8			
7			
6			
5			
4			
3			
2	8/28/95	TEPV	ISSUED FOR BID
1			

NO.	DATE	APRD BY	ISSUED FOR
1	8/11/95	WPS	8/95
2	8/8/95	WPS	8/8/95
3	8/28/95	WPS	8/28/95
4	8/28/95	WPS	8/28/95

PARSONS
 100 WEST WALNUT STREET
 PASADENA, CALIFORNIA

LIGO
 CALIFORNIA INSTITUTE OF TECHNOLOGY
 MASSACHUSETTS INSTITUTE OF TECHNOLOGY

LASER INTERFEROMETER
 GRAVITATIONAL-WAVE OBSERVATORY
 ROUGH GRADING - LIVINGSTON, LA

KEY PLAN
 LIGO SITE NO. 2
 LIVINGSTON, LOUISIANA

GRAPHIC SCALES
 HORIZ. SCALE 1" = 50'
 VERT. SCALE 1" = 5'

LIGO-0761736-00-0

TITLE	AS NOTED	PROJECT NUMBER	PROJECT NUMBER
ROUGH GRADING SOUTHEAST ARM PLAN AND PROFILE STA 0+00 TO STA 14+00		PPI50969	8094

RG-C-031