




1 FCTE OVERALL NORTH ELEVATION
A302 1" = 30'-0"

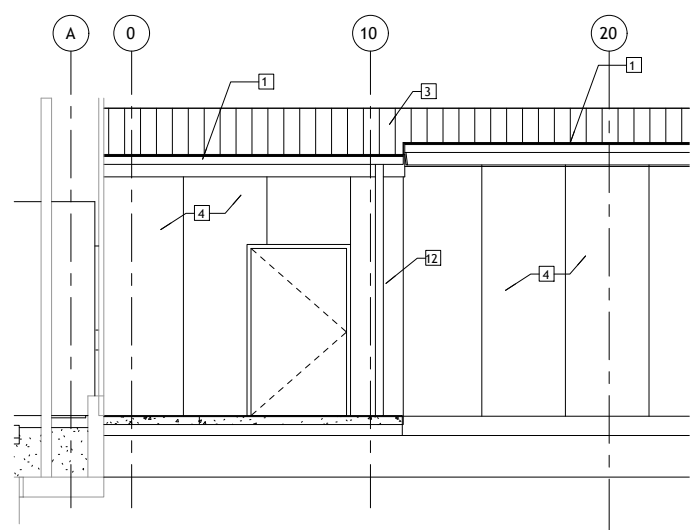


2 FCTE NORTH ELEVATION 0-20
A302 1/4" = 1'-0"

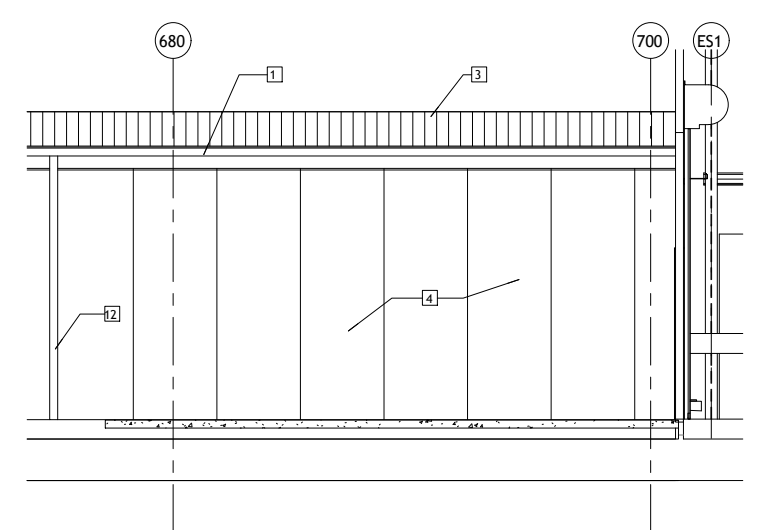



4 FCTE NORTH ELEVATION 680-700
A302 1/4" = 1'-0"

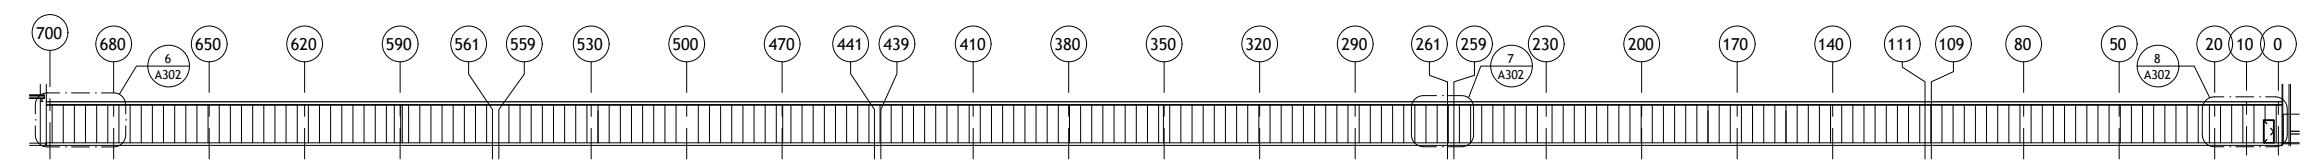


5 FCTE OVERALL SOUTH ELEVATION
A302 1" = 30'-0"

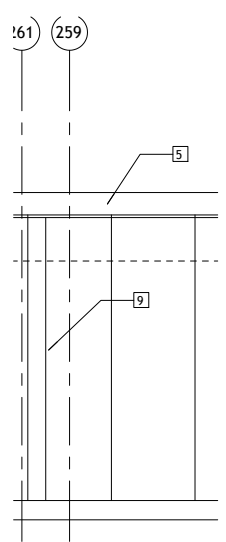

6 FCTE SOUTH ELEVATION 700-680
A302 1/4" = 1'-0"

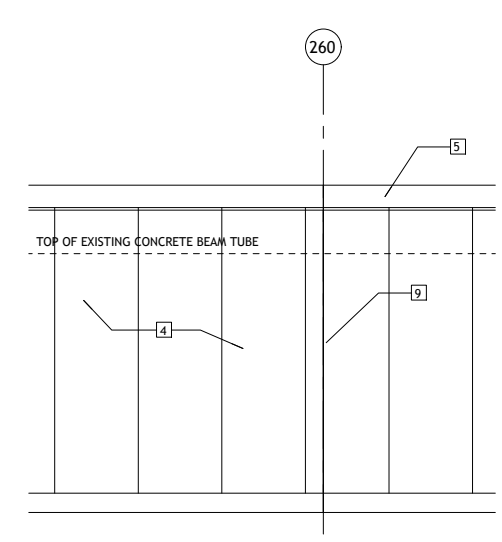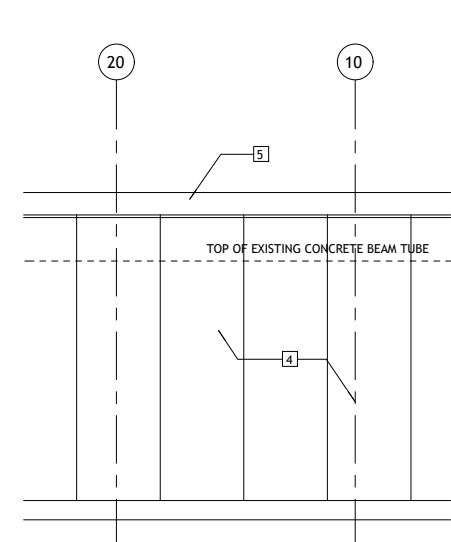

7 FCTE SOUTH ELEVATION BLDG EXPANSION JOINT
A302 1/4" = 1'-0"

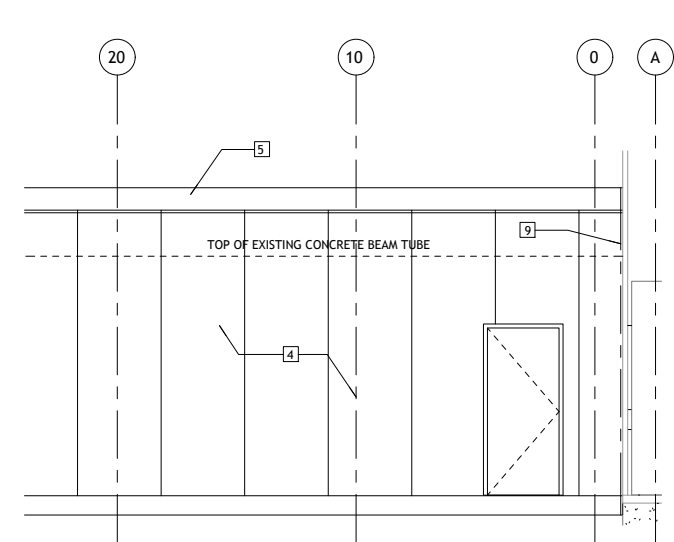


8 FCTE SOUTH ELEVATION 20-0
A302 1/4" = 1'-0"

KEYNOTES - EXTERIOR ELEVATION


- 1 GUTTER
- 2 NOT USED
- 3 INSULATED METAL ROOF PANEL - 4"
- 4 INSULATED METAL WALL PANEL - 2 1/2"
- 5 FASCIA
- 6 METAL PANEL ROOF
- 7 CHAIN LINK FENCE
- 8 OVERHEAD DOOR
- 9 EXPANSION JOINT AND COVER
- 11 PATCH AND REPAIR EXISTING WALL AT NEW WORK
- 12 DOWNSPOUT
- 13 EXISTING RETURN AIR GRILLE TO BE RELOCATED, SEE MECH.
- 14 CUT EXISTING METAL PANEL
- 15 EXISTING HOLLOW METAL DOOR TO BE REMOVED
- 16 EXISTING LIGHT TO REMAIN
- 17 EXISTING HOLLOW METAL DOOR TO BE REMOVED
- 18 RELOCATED RETURN AIR GRILLE LOCATION. ALIGN TOP TO EXISTING GRILLES.
- 19 EXTERIOR LIGHTING, SEE ELECTRICAL

LIGO-D2100301-v1

INSULATED METAL WALL PANEL PROFILES

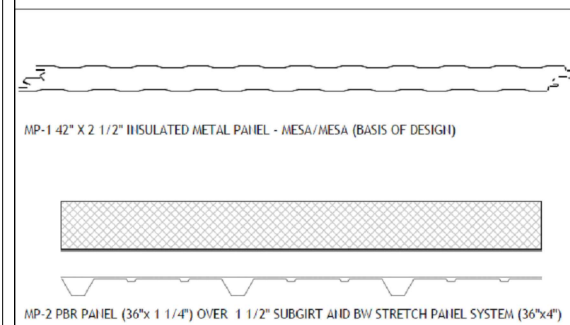

INSULATED METAL PANEL NON-DRYING BUTYL SEALANT

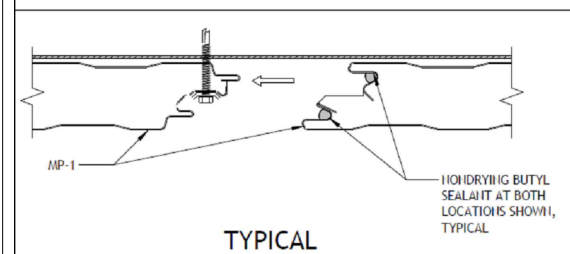

DANA ENGINEERING, INC.
PROFESSIONAL SERVICE CORPORATION
4000 SOUTH IRBY STREET
KENNEWICK, WA 99337
(509) 582-0126

Revisions		
No.	Description	Date

LIGO Laboratory A+ Project
Hanford, WA

FCTE OVERALL ELEVATIONS

	project number	21262.00	drawing number A302
	date	01.13.21	
	phase	CONSTRUCTION	