
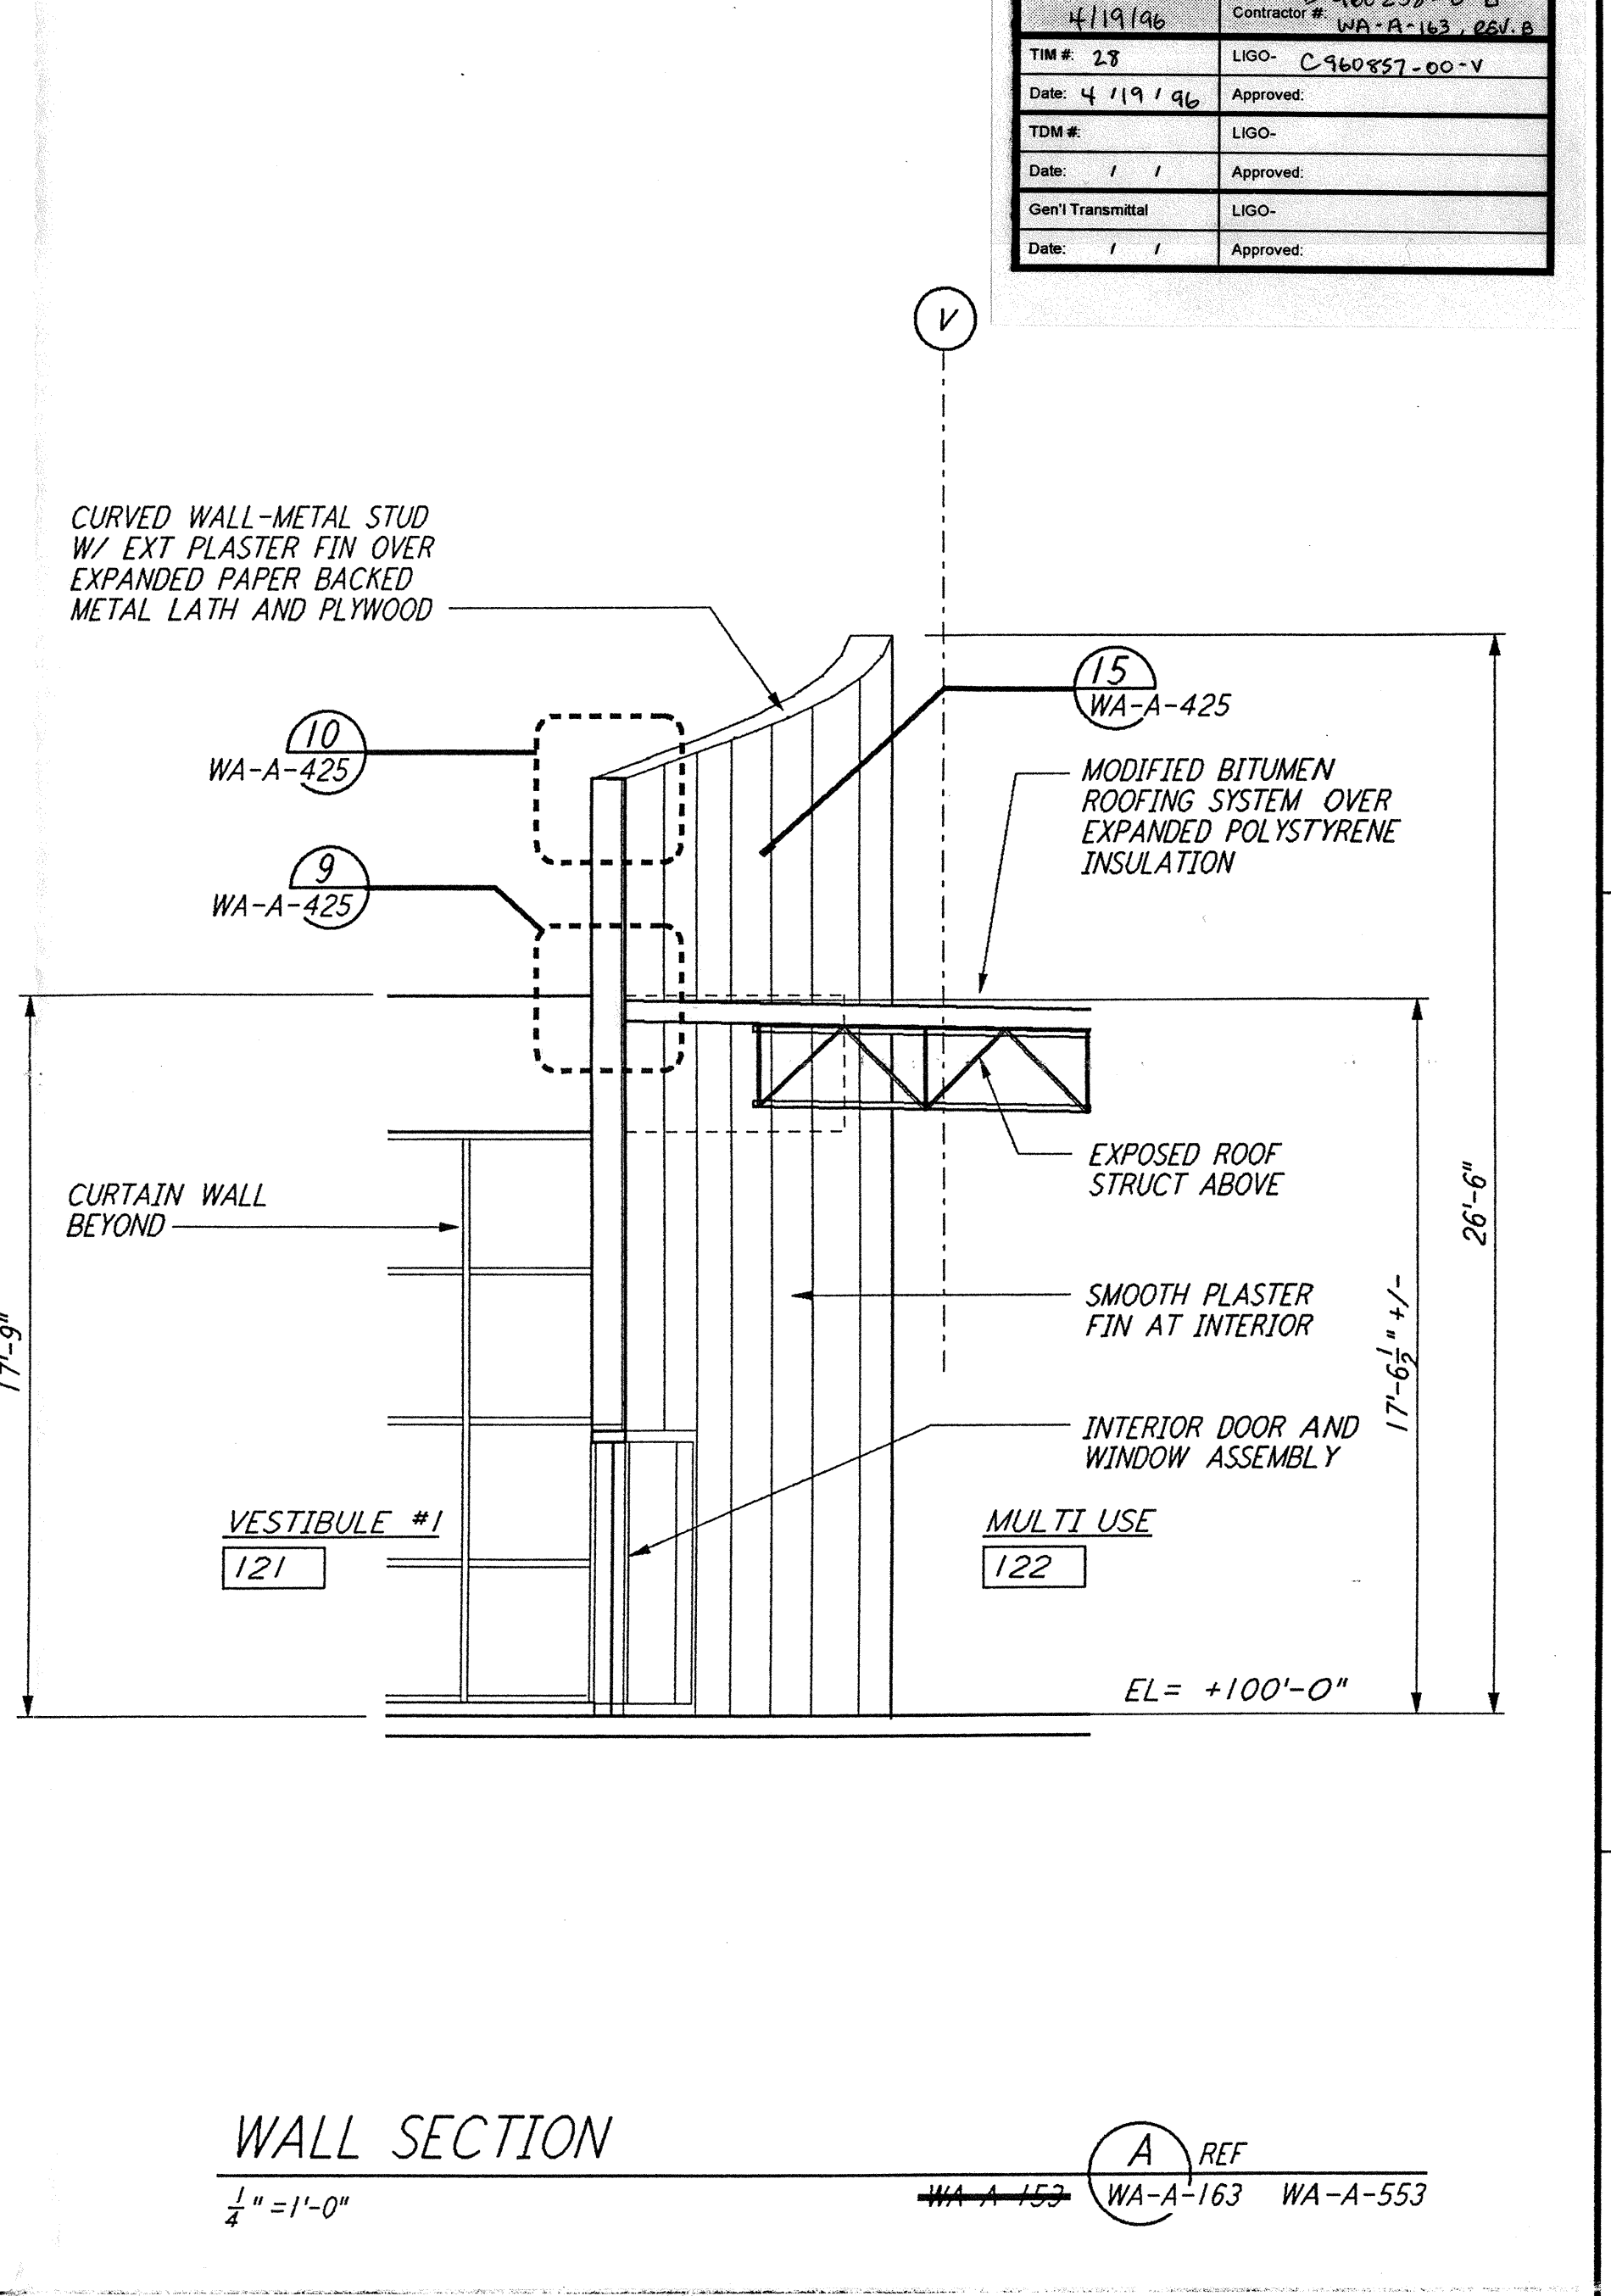
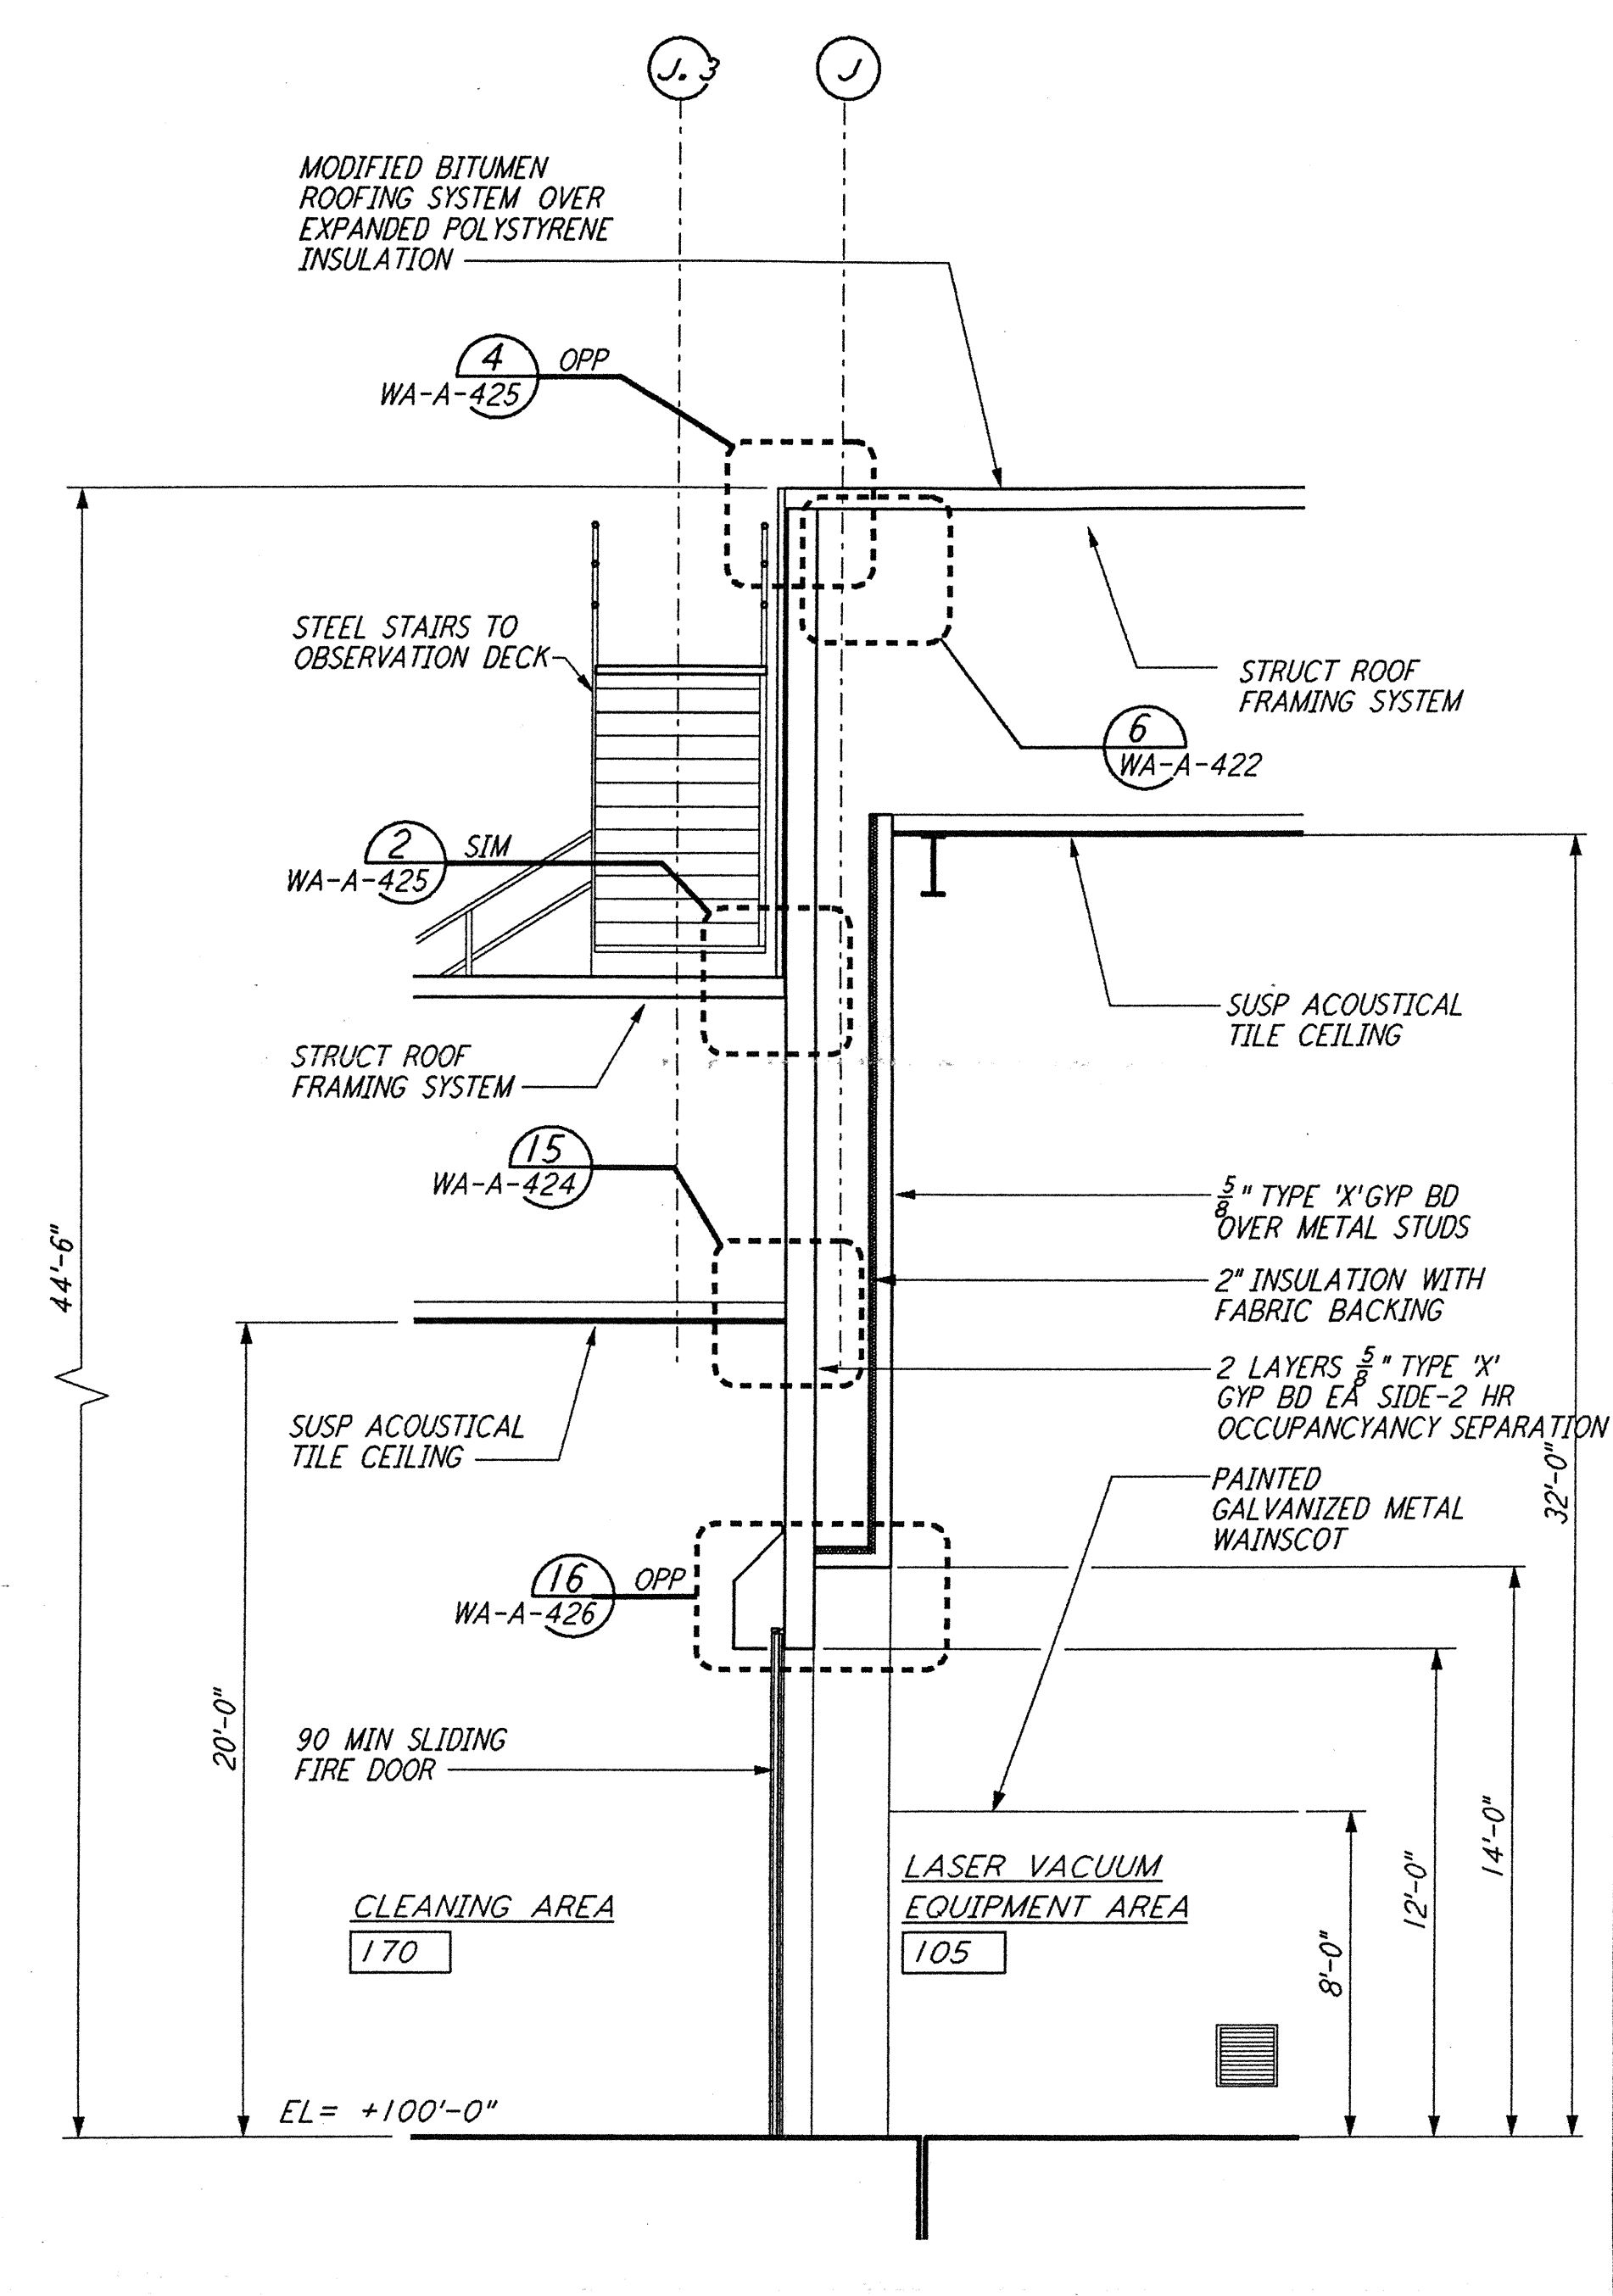
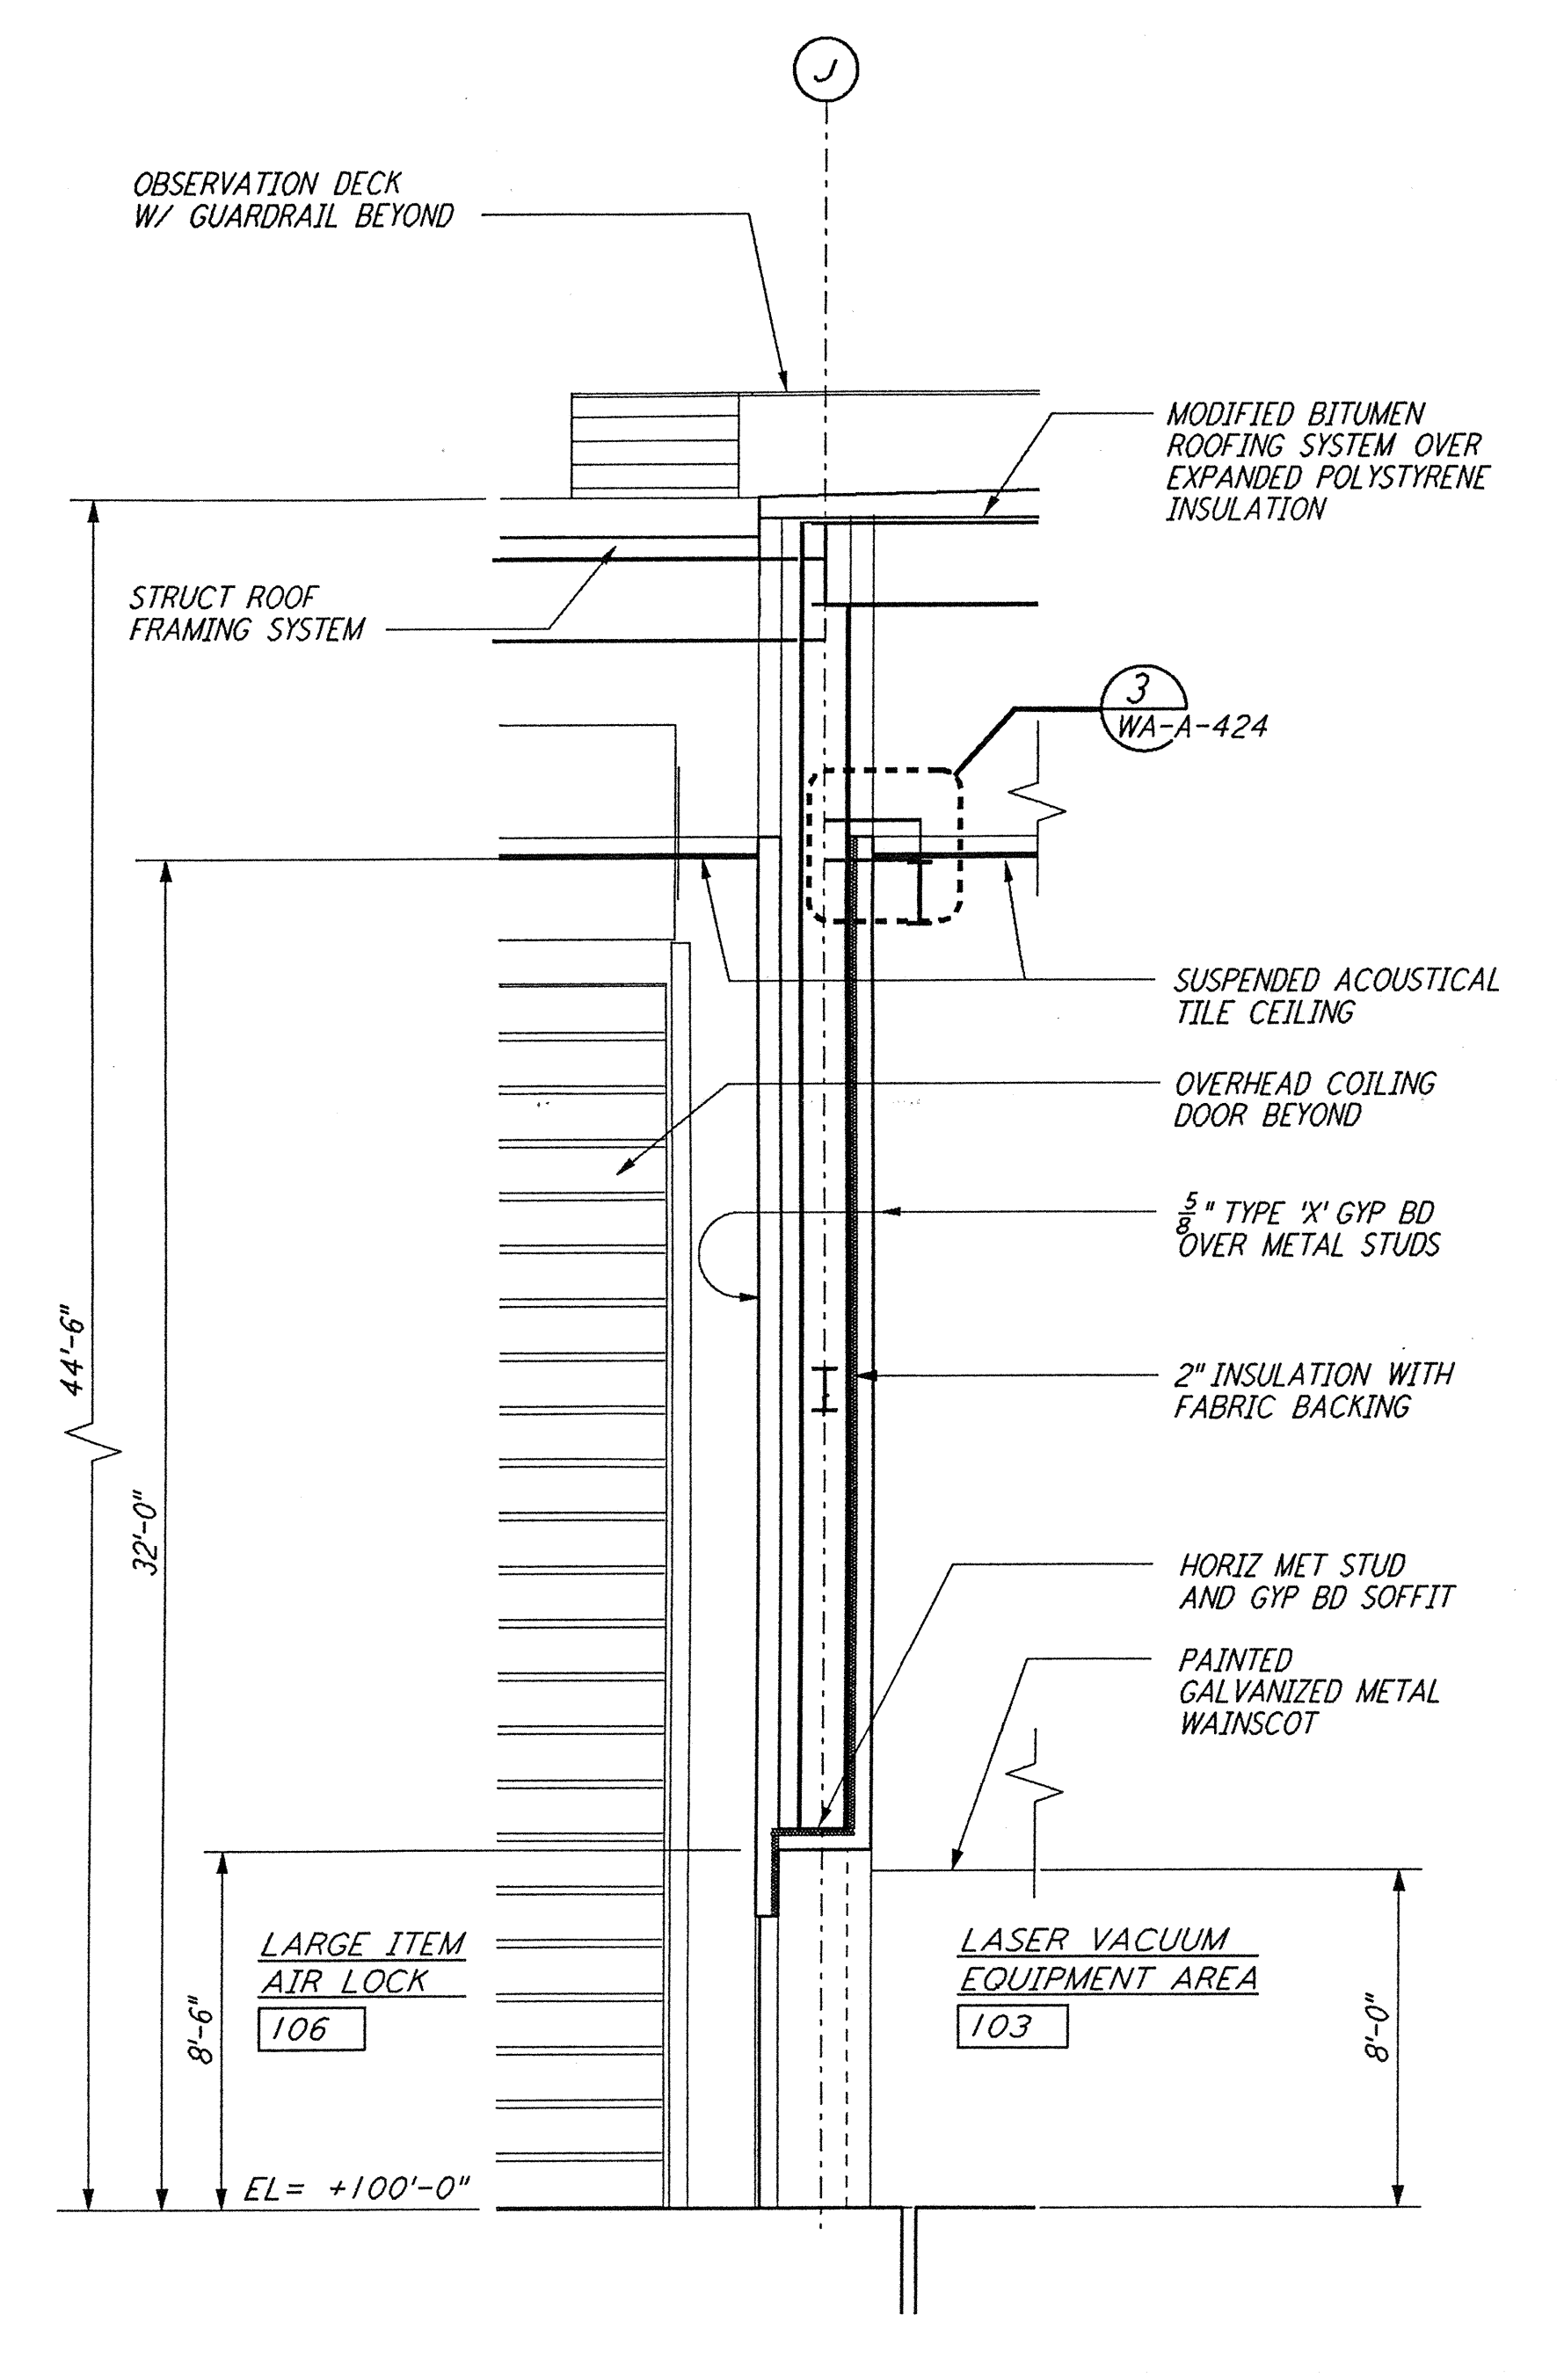


Date Received	4/19/96	LIGO Contract #	960259-B-03
TM #	27	LIGO Contract #	WA-A-163-001.0
Date	4/19/96	Approved	
Title #		LIGO	
Date	/ /	Approved	
Gen'l Transmittal	LIGO		
Date	/ /	Approved	




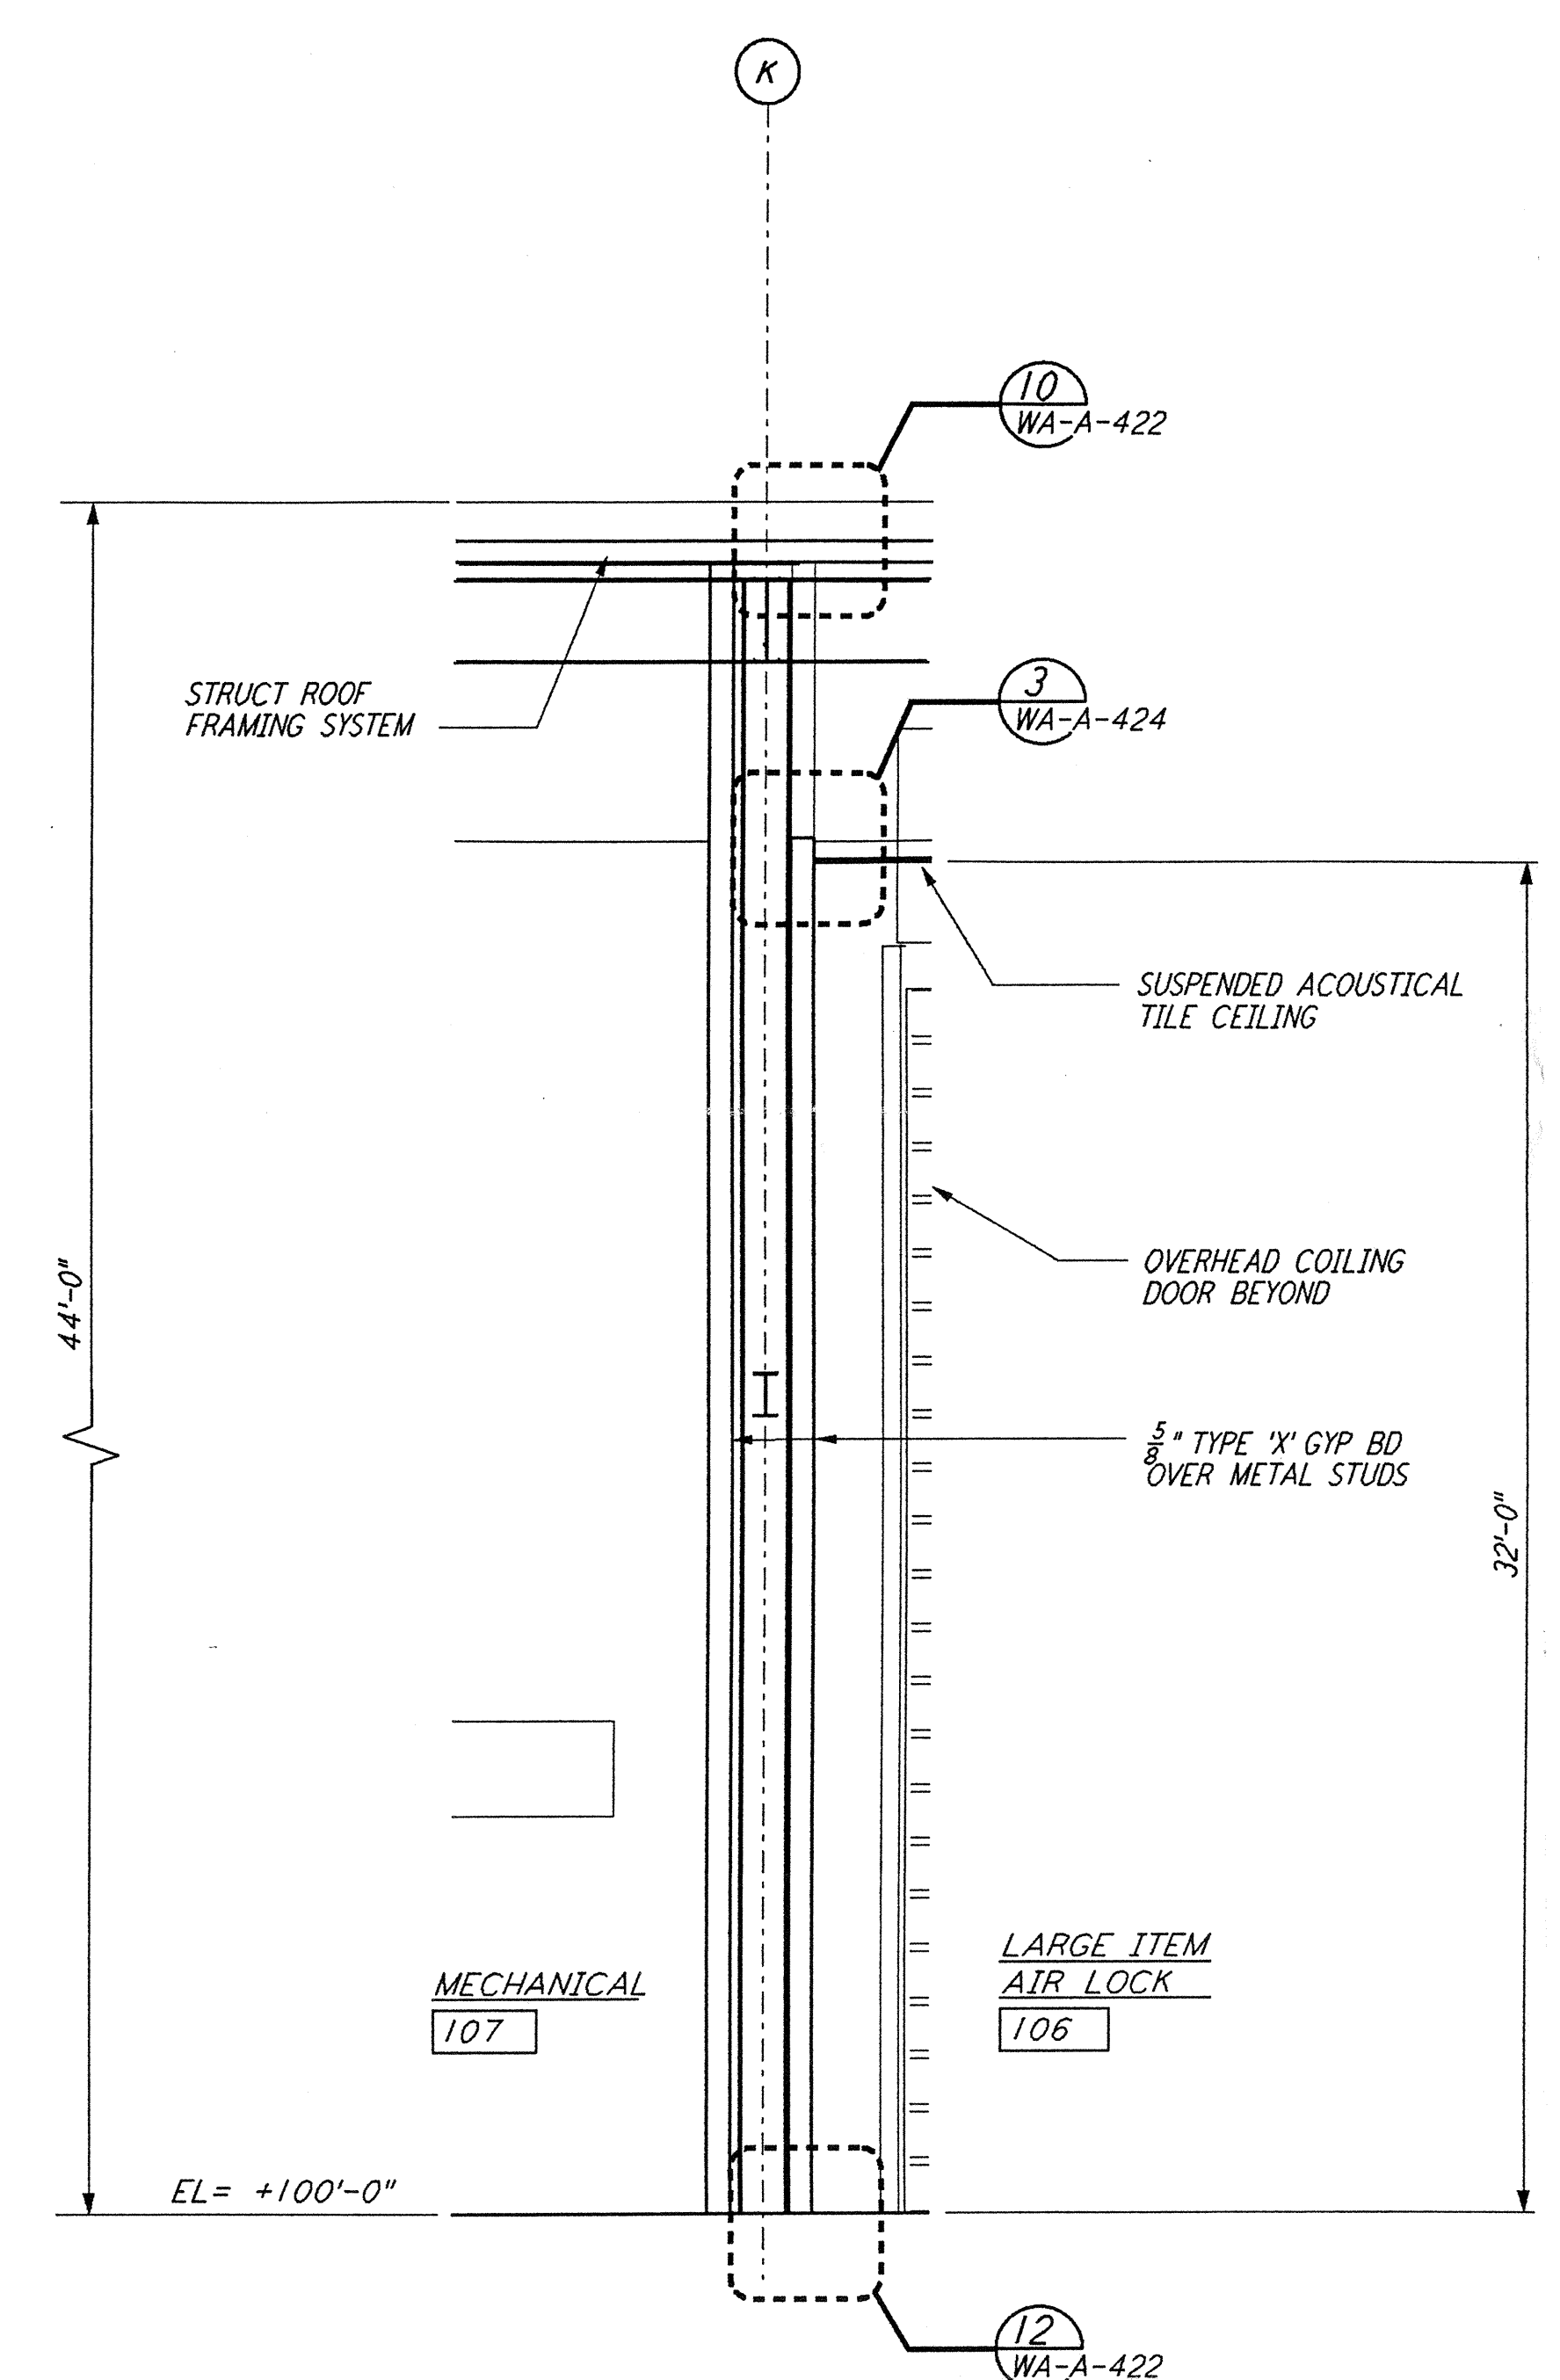


WALL SECTION  
 $\frac{1}{4}$ " = 1'-0"  
 WA-A-163 (G) REF WA-A-163 WA-A-553

WALL SECTION  
 $\frac{1}{4}$ " = 1'-0"  
 WA-A-163 (E) REF WA-A-163 WA-A-553

WALL SECTION  
 $\frac{1}{4}$ " = 1'-0"  
 WA-A-163 (C) REF WA-A-163 WA-A-553

WALL SECTION  
 $\frac{1}{4}$ " = 1'-0"  
 WA-A-163 (A) REF WA-A-163 WA-A-553

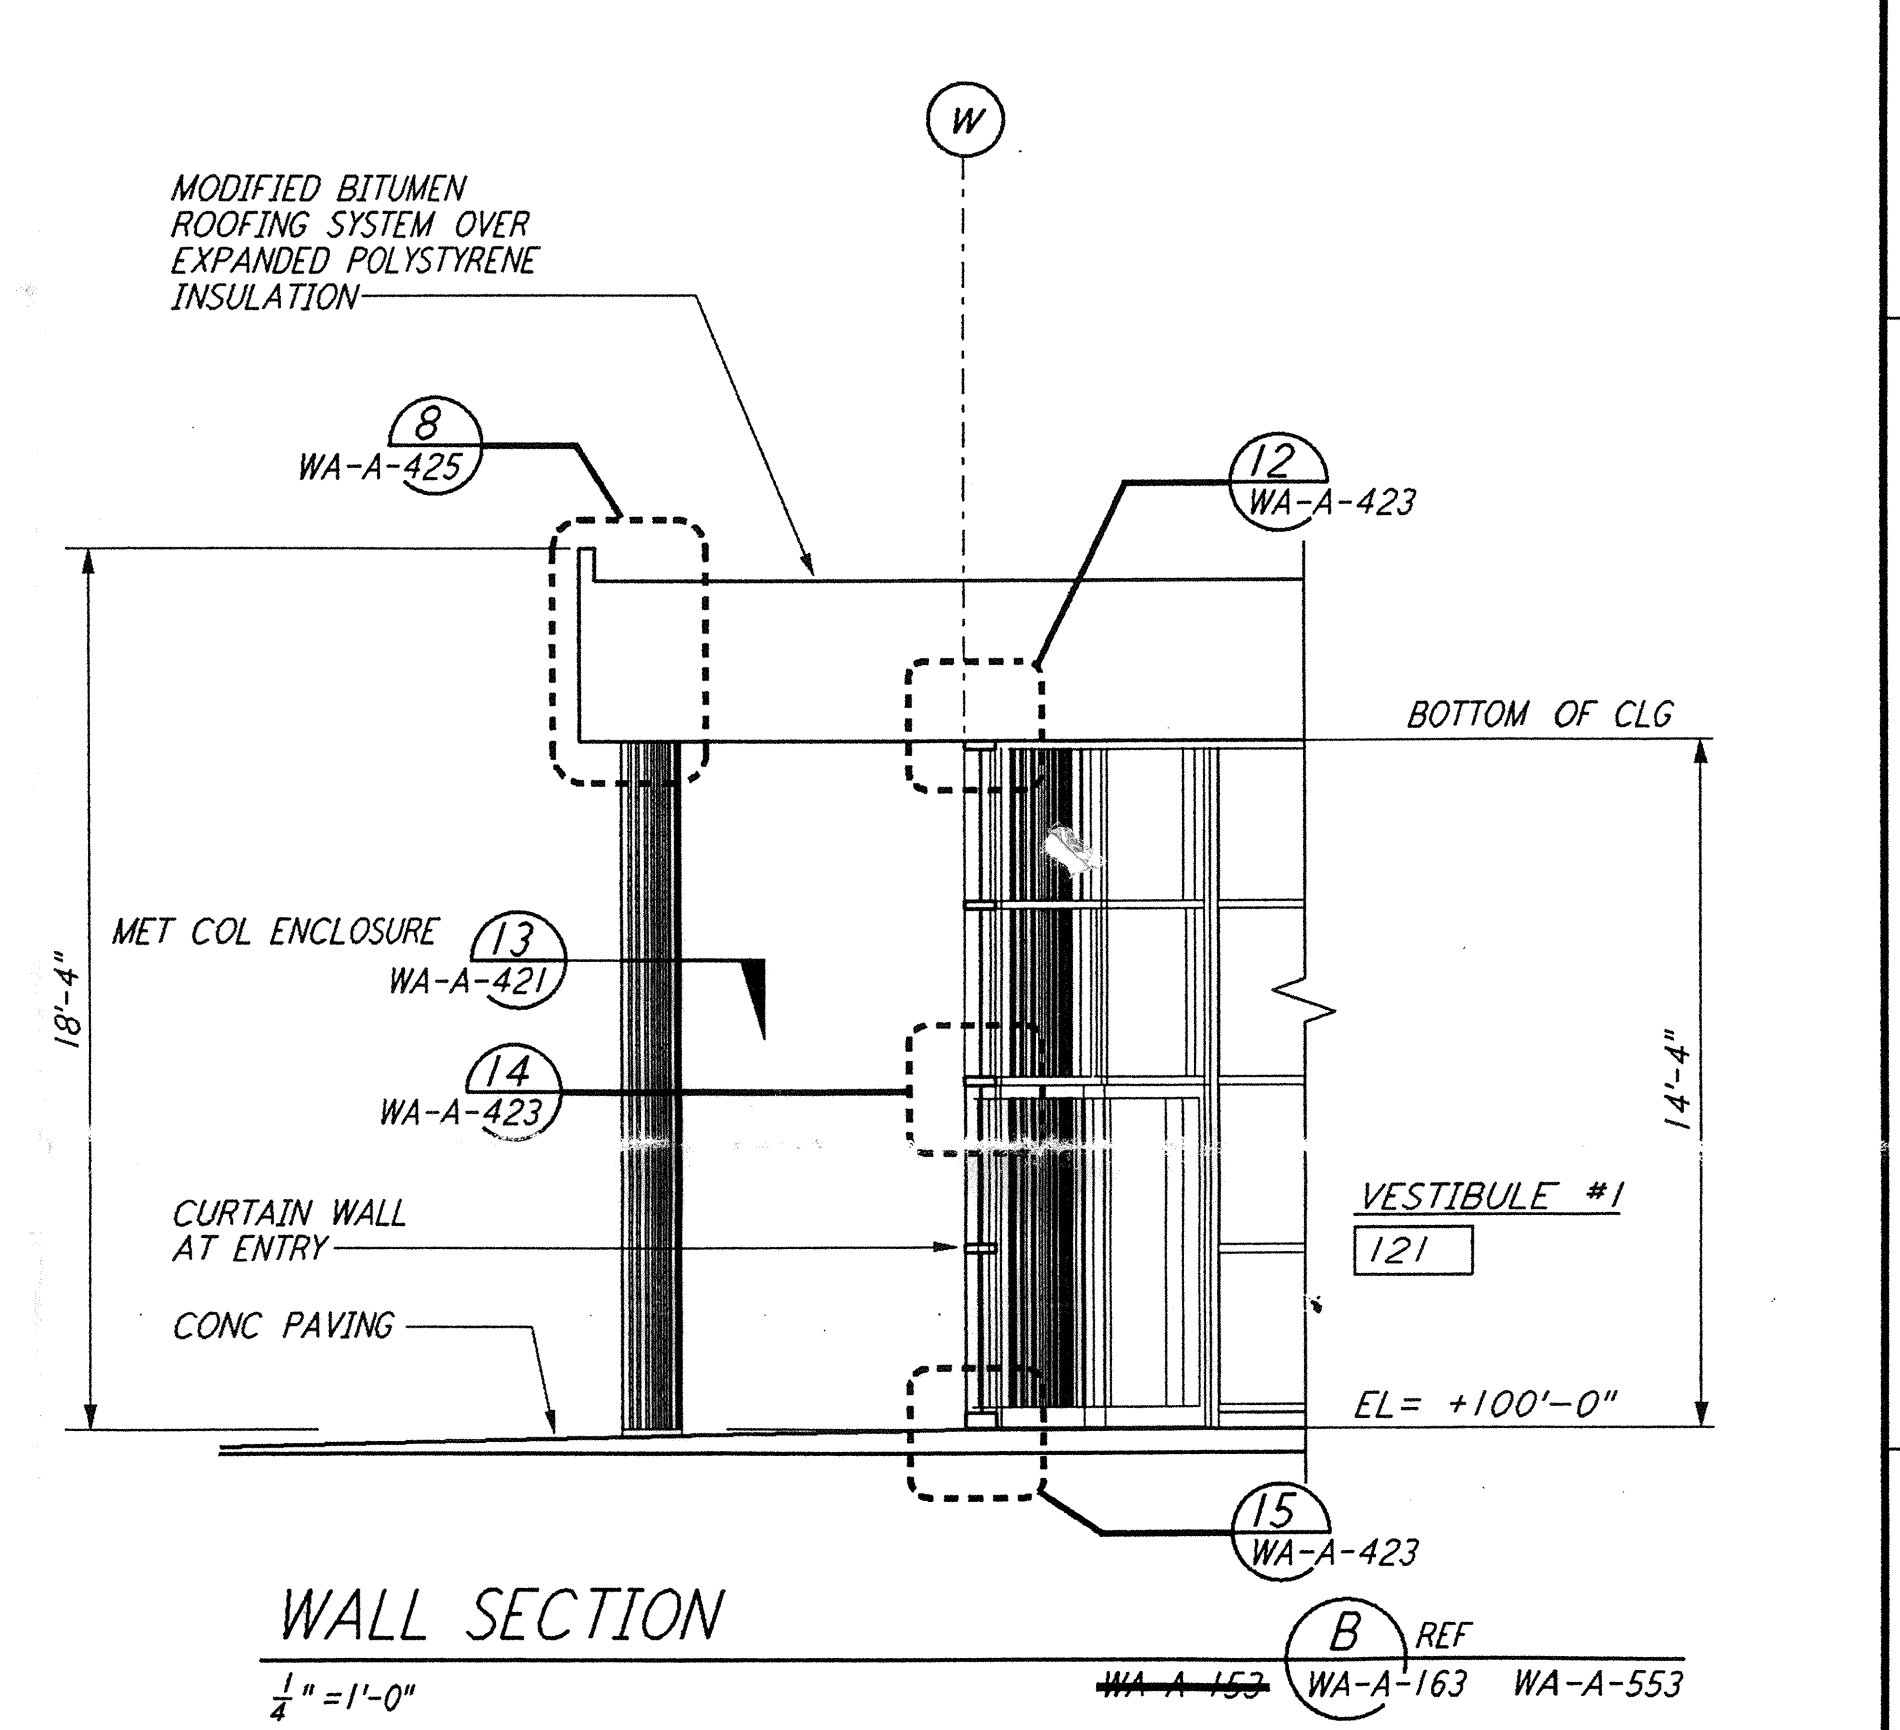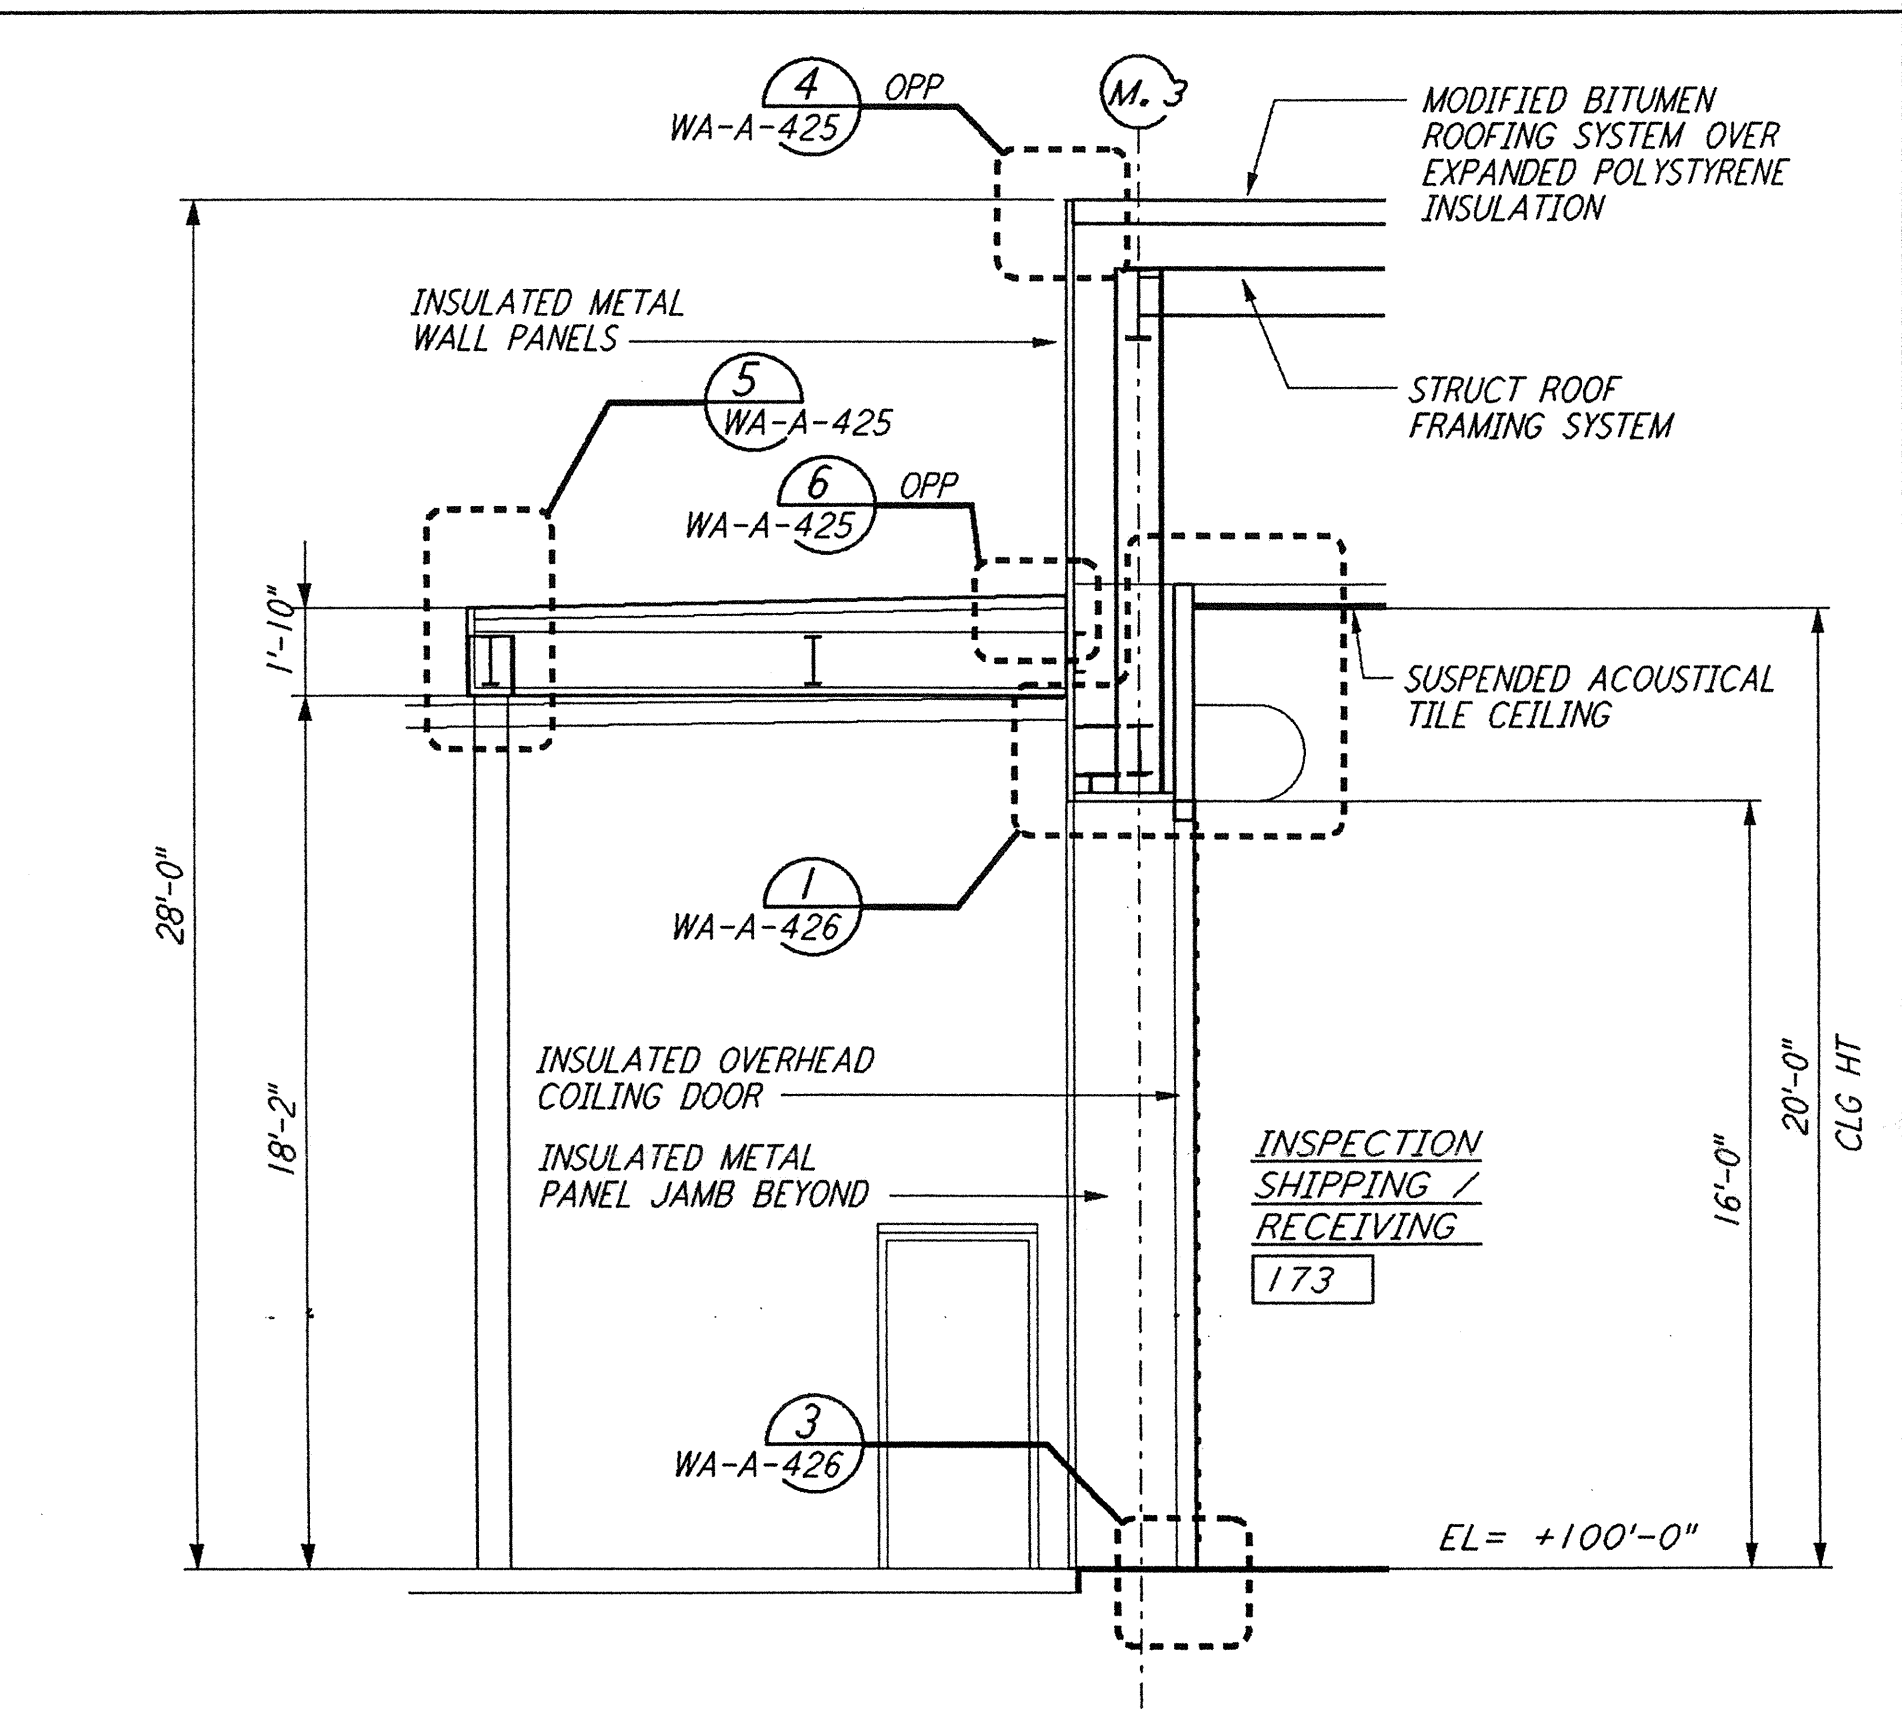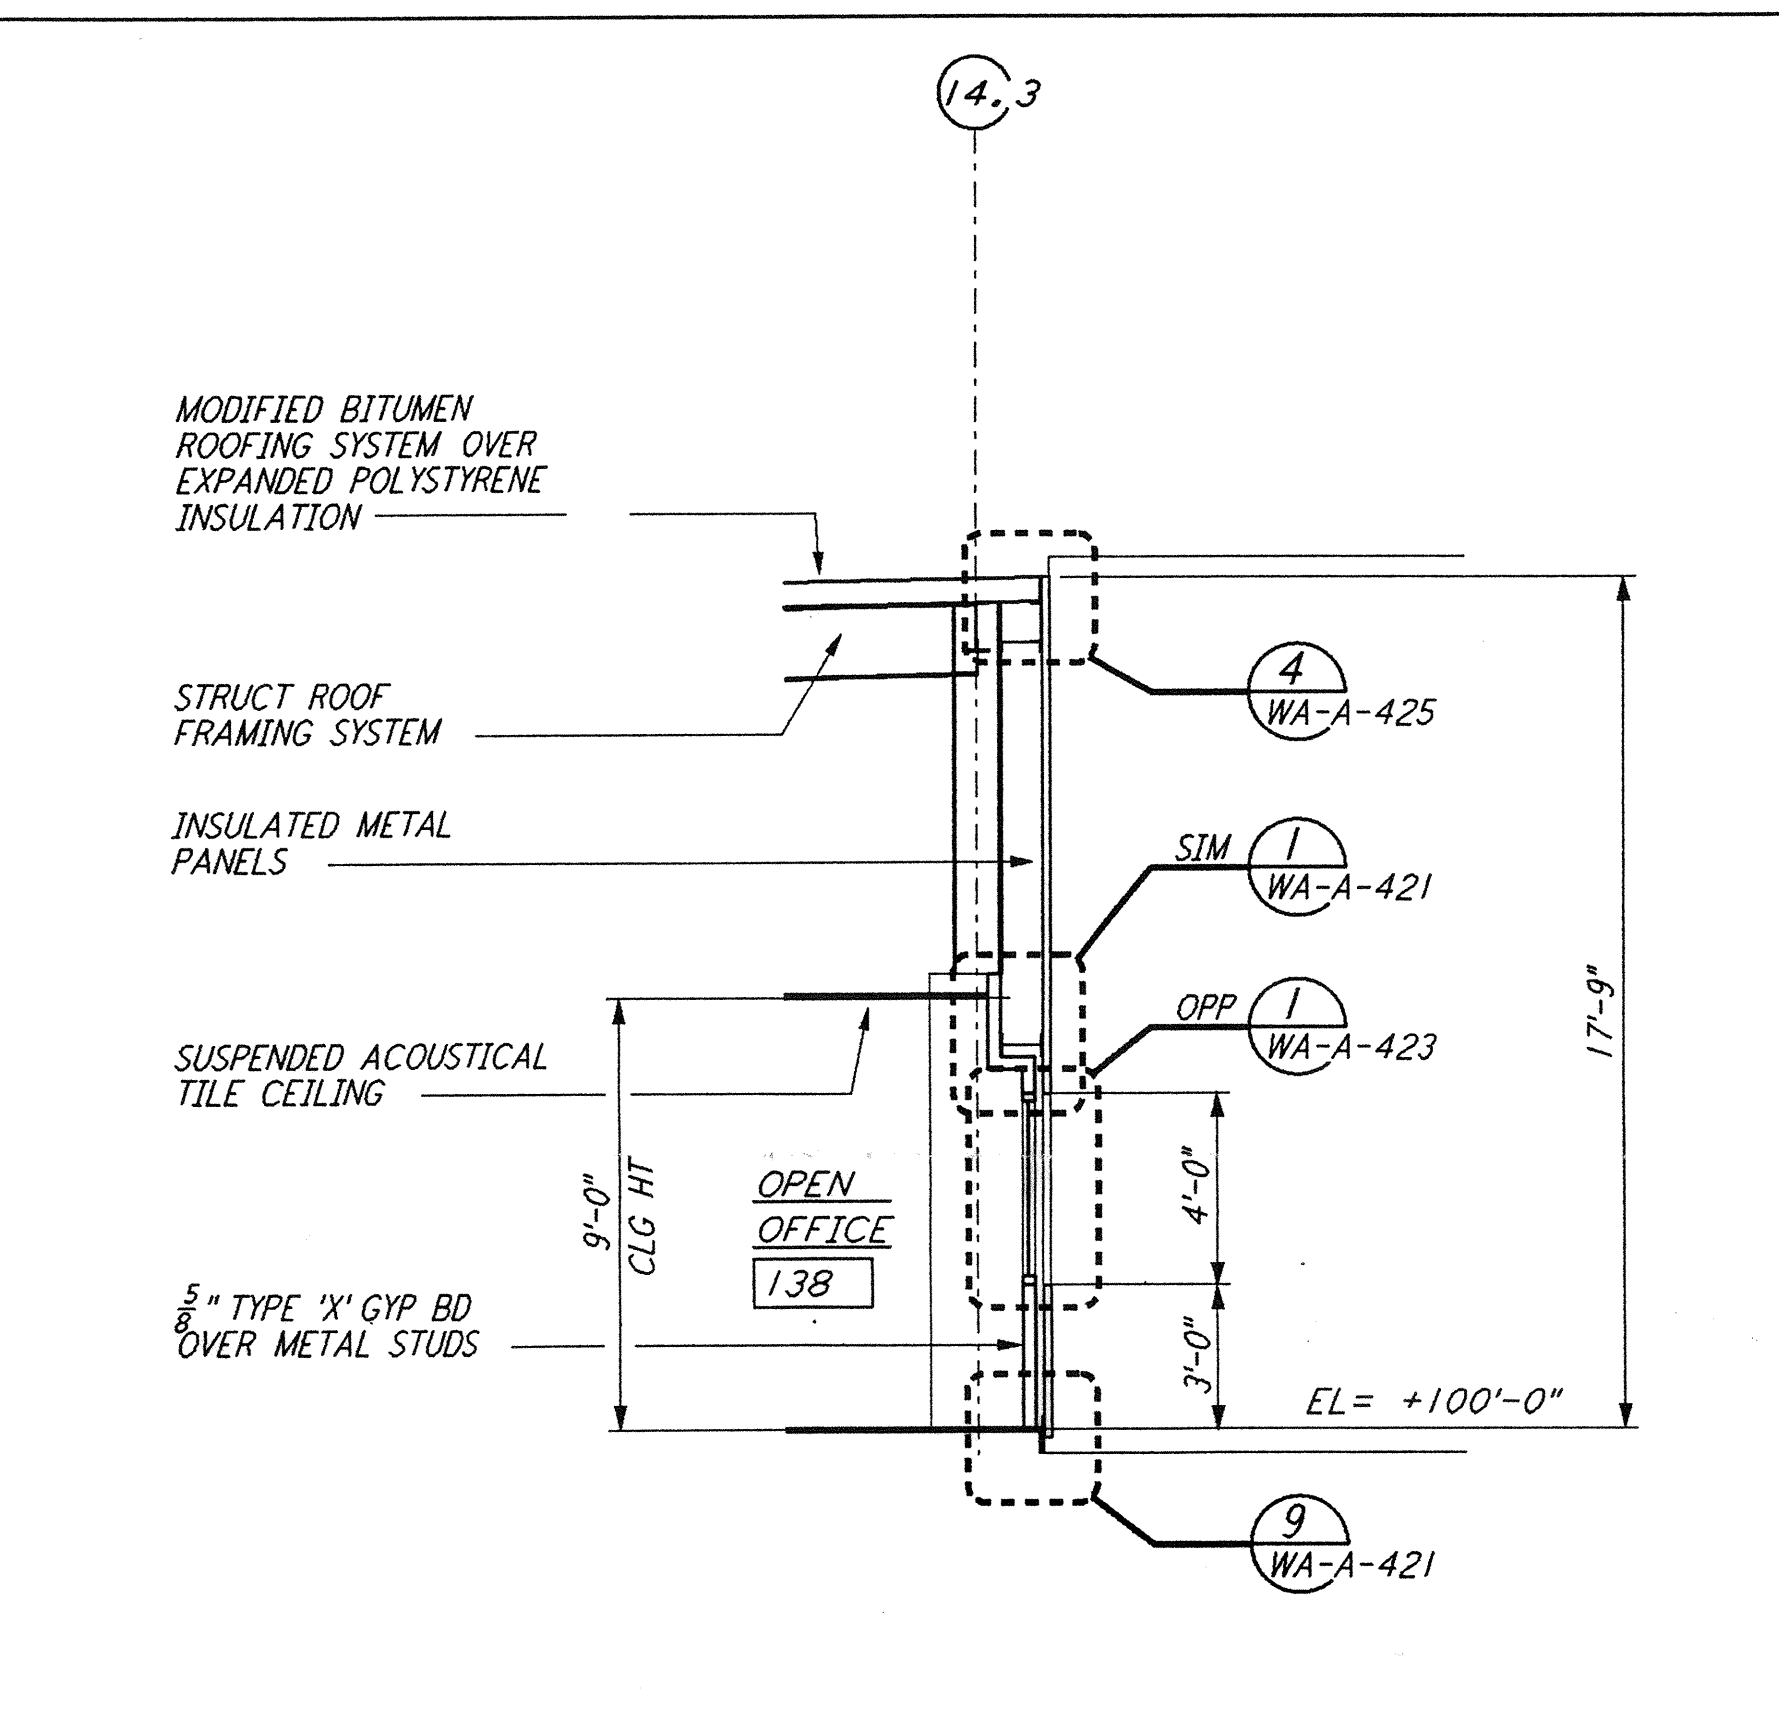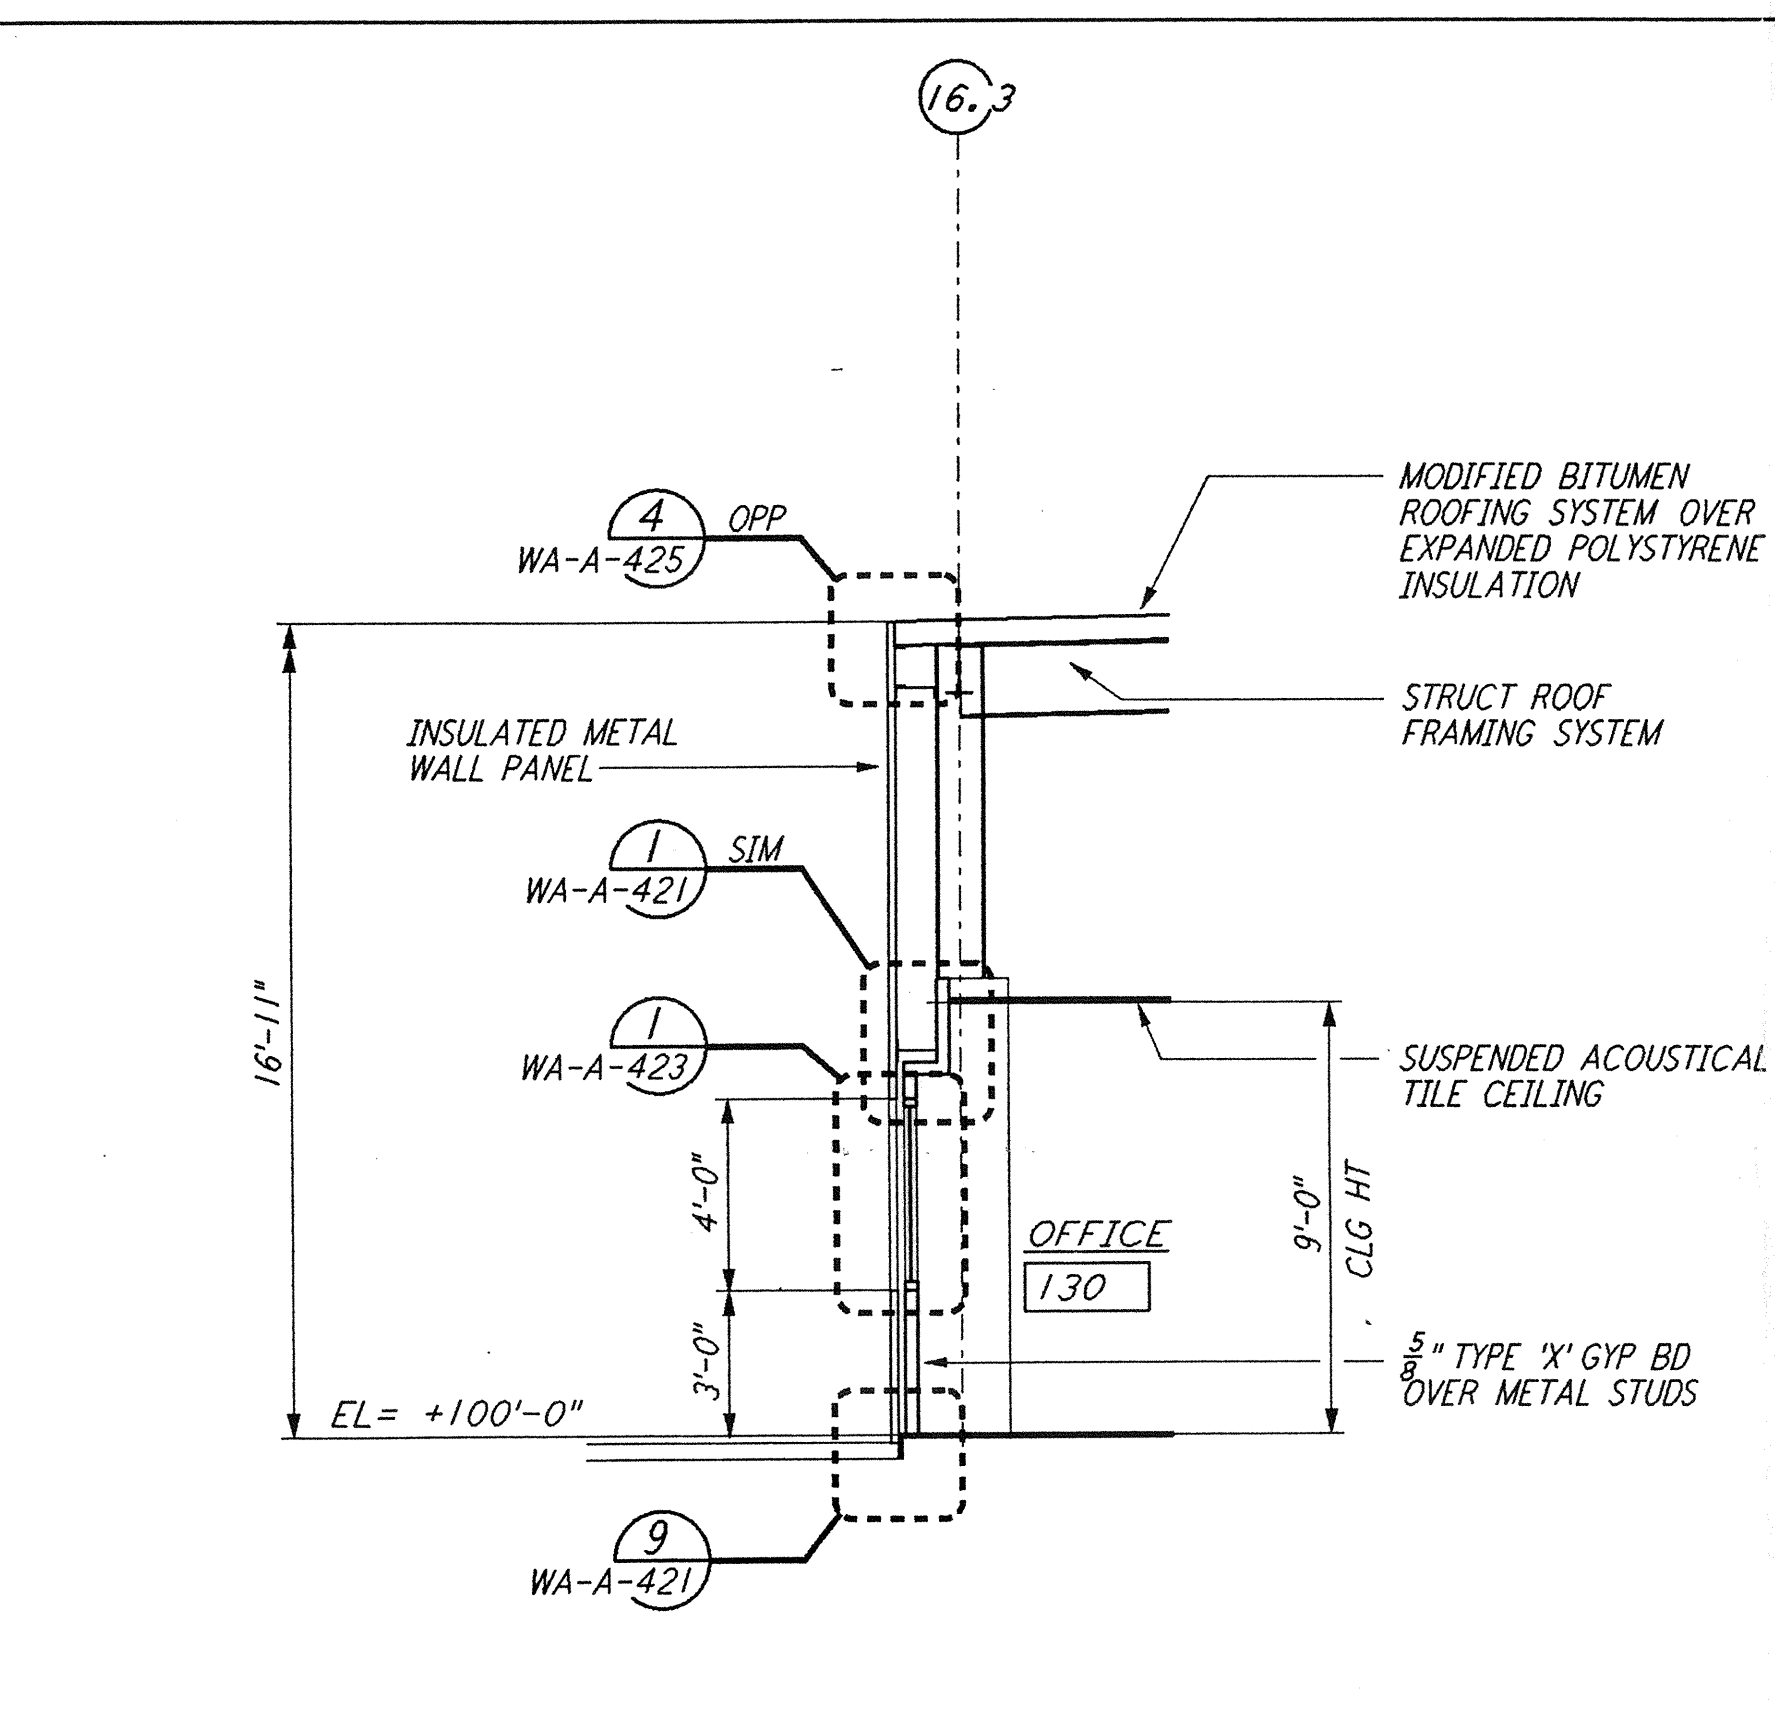


WALL SECTION  
 $\frac{1}{4}$ " = 1'-0"  
 WA-A-163 (H) REF WA-A-163 WA-A-553

WALL SECTION  
 $\frac{1}{4}$ " = 1'-0"  
 WA-A-163 (F) REF WA-A-163 WA-A-553

WALL SECTION  
 $\frac{1}{4}$ " = 1'-0"  
 WA-A-163 (D) REF WA-A-163 WA-A-553

WALL SECTION  
 $\frac{1}{4}$ " = 1'-0"  
 WA-A-163 (B) REF WA-A-163 WA-A-553

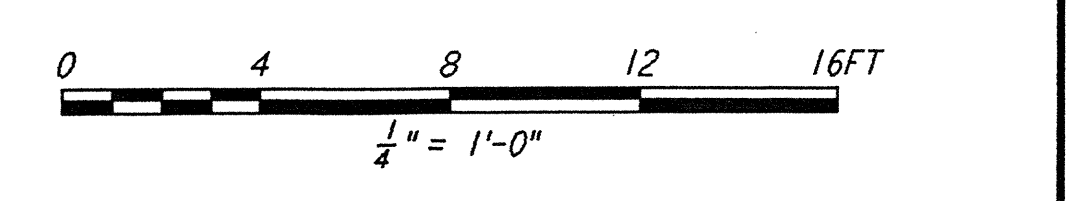

not be reproduced, copied, loaned, exhibited, or used in any other way, except by written consent from PARSONS to the borrower.

This document and the design it covers are the property of PARSONS. They are loaned only with the borrower's expressed written agreement that they will

NO.	DATE	BY	CHKD	ENGR	PROJ	DESCRIPTION
B	4-19-96	SF	SF	DM		FINAL DESIGN REVIEW & BID
A	01/17/96	SF	SF	TDM		PRELIMINARY DESIGN REVIEW

DRAWN	BK/CKT
CHECKED	
ENGINEER	
PROJ	

**PARSONS**  
 100 WEST WALNUT STREET  
 PASADENA, CALIFORNIA

**LIGO**  
 CALIFORNIA INSTITUTE OF TECHNOLOGY  
 MASSACHUSETTS INSTITUTE OF TECHNOLOGY

LASER INTERFEROMETER  
 GRAVITATIONAL-WAVE OBSERVATORY  
 SITE NO. 1 - HANFORD, WASHINGTON

TITLE: ARCHITECTURAL CORNER STATION WALL SECTIONS SHEET 3  
 SCALE: PP150969 8094  
 SHEET NUMBER: WA-A-163  
 PROJECT NUMBER: 8094