

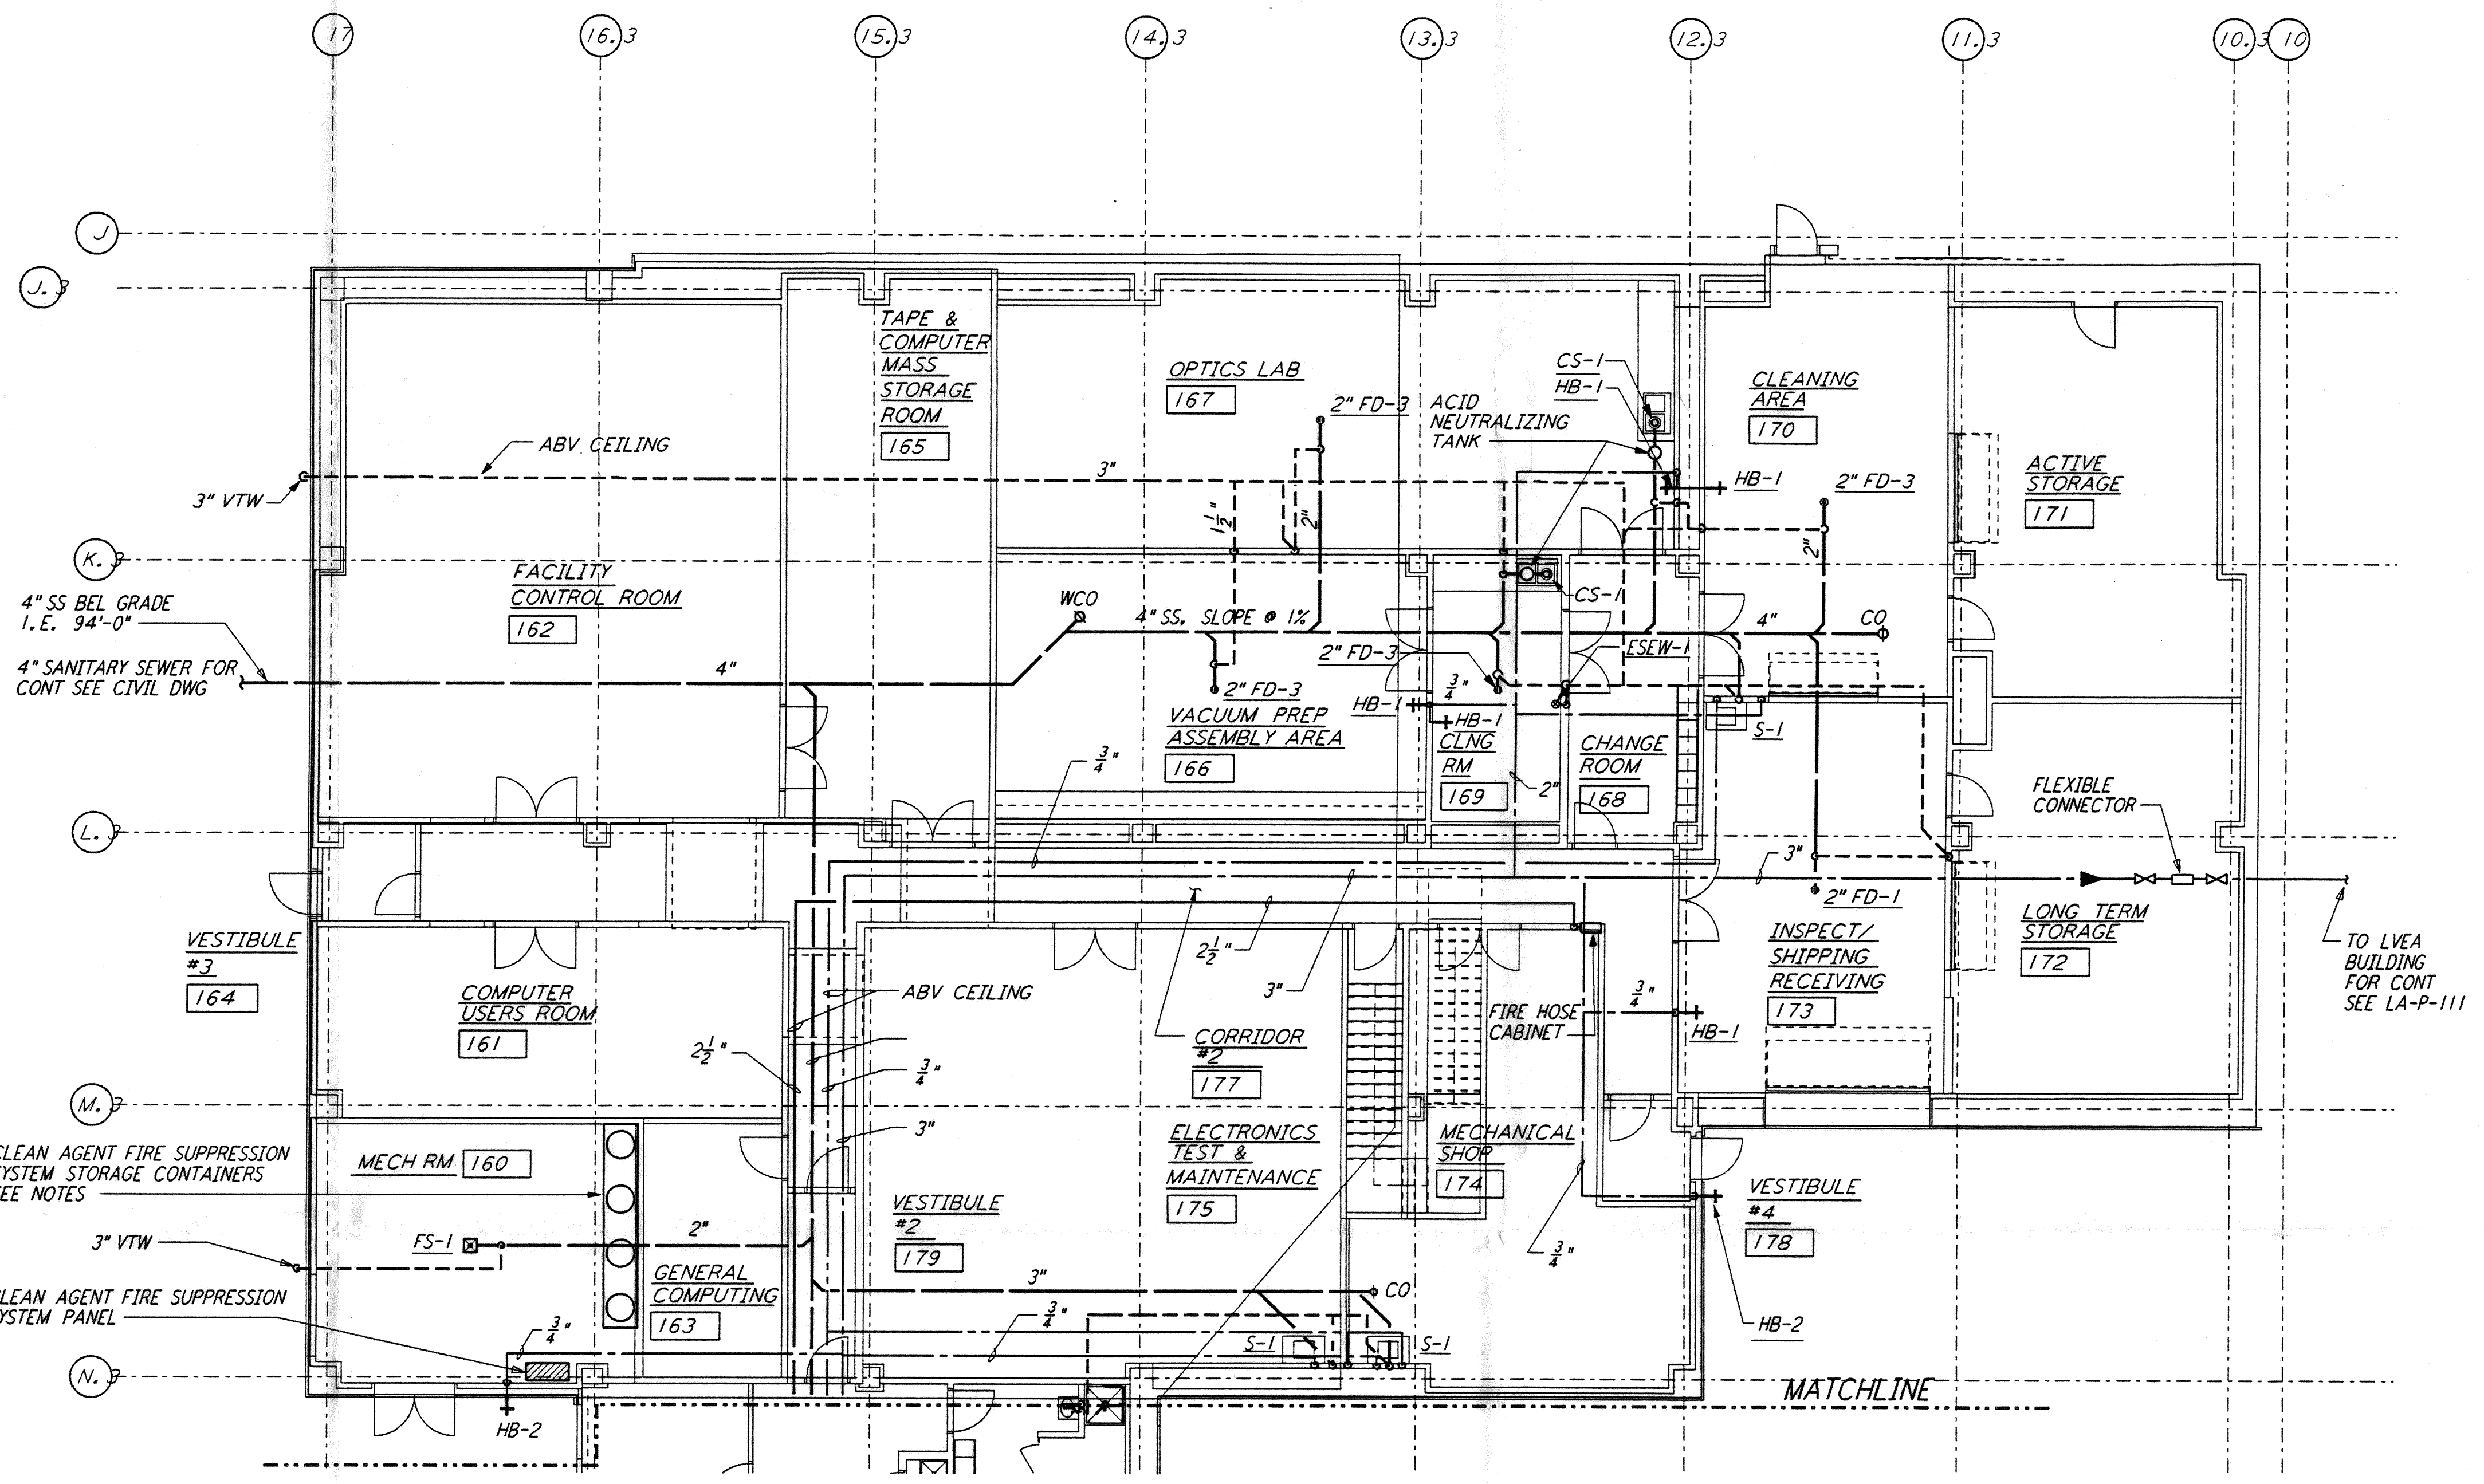


This document and the design it covers are the property of PARSONS. They are loaned only with the borrower's expressed written agreement that they will not be reproduced, copied, loaned, exhibited, or used in any other way, except by written consent from PARSONS to the borrower.

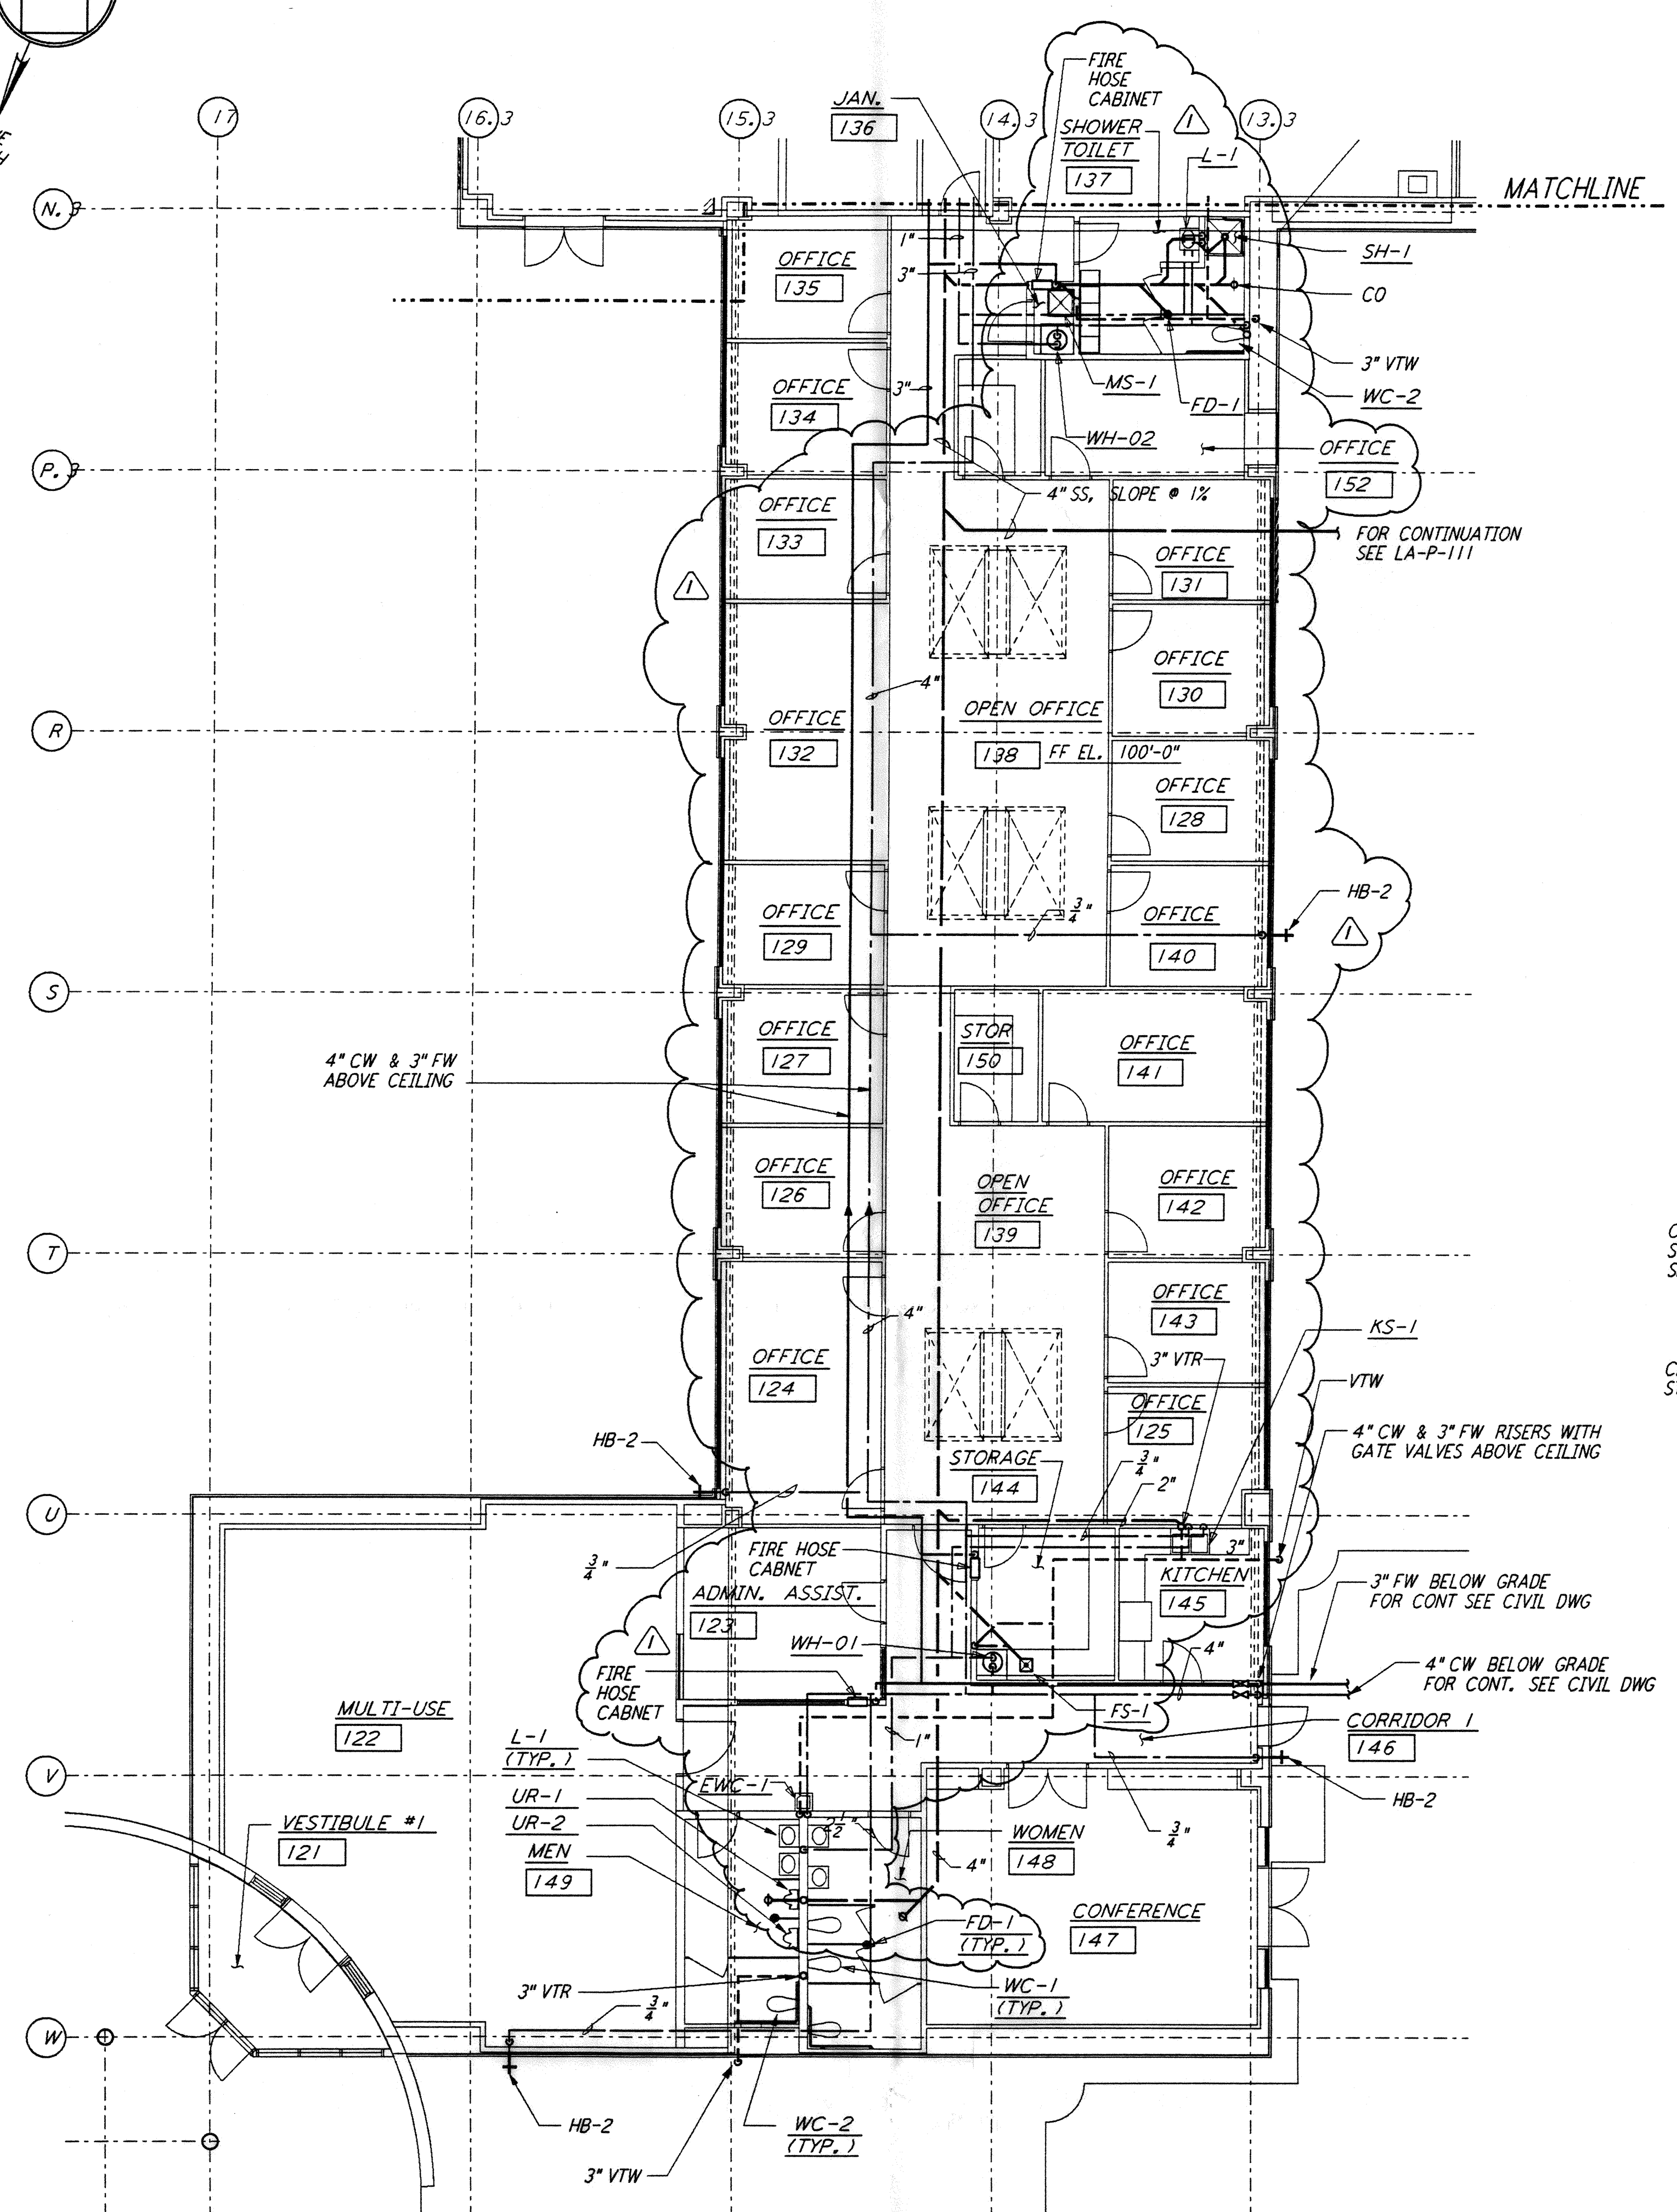


- NOTES:**
- A CLEAN AGENT FIRE SUPPRESSION SYSTEM SHALL BE PROVIDED ABOVE AND WITHIN THE DEPRESSIONED FLOOR SPACE, FOR THE FOLLOWING ROOMS:
 - A. FACILITY CONTROL ROOM [162]
 - B. TAPES & COMPUTER MASS STORAGE ROOM [165]
 - C. COMPUTER USERS ROOM [161]
 - D. GENERAL COMPUTING [163]
 - REFER TO THE PERFORMANCE TYPE SPECIFICATIONS FOR REQUIREMENTS AND DESIGN CRITERIA.

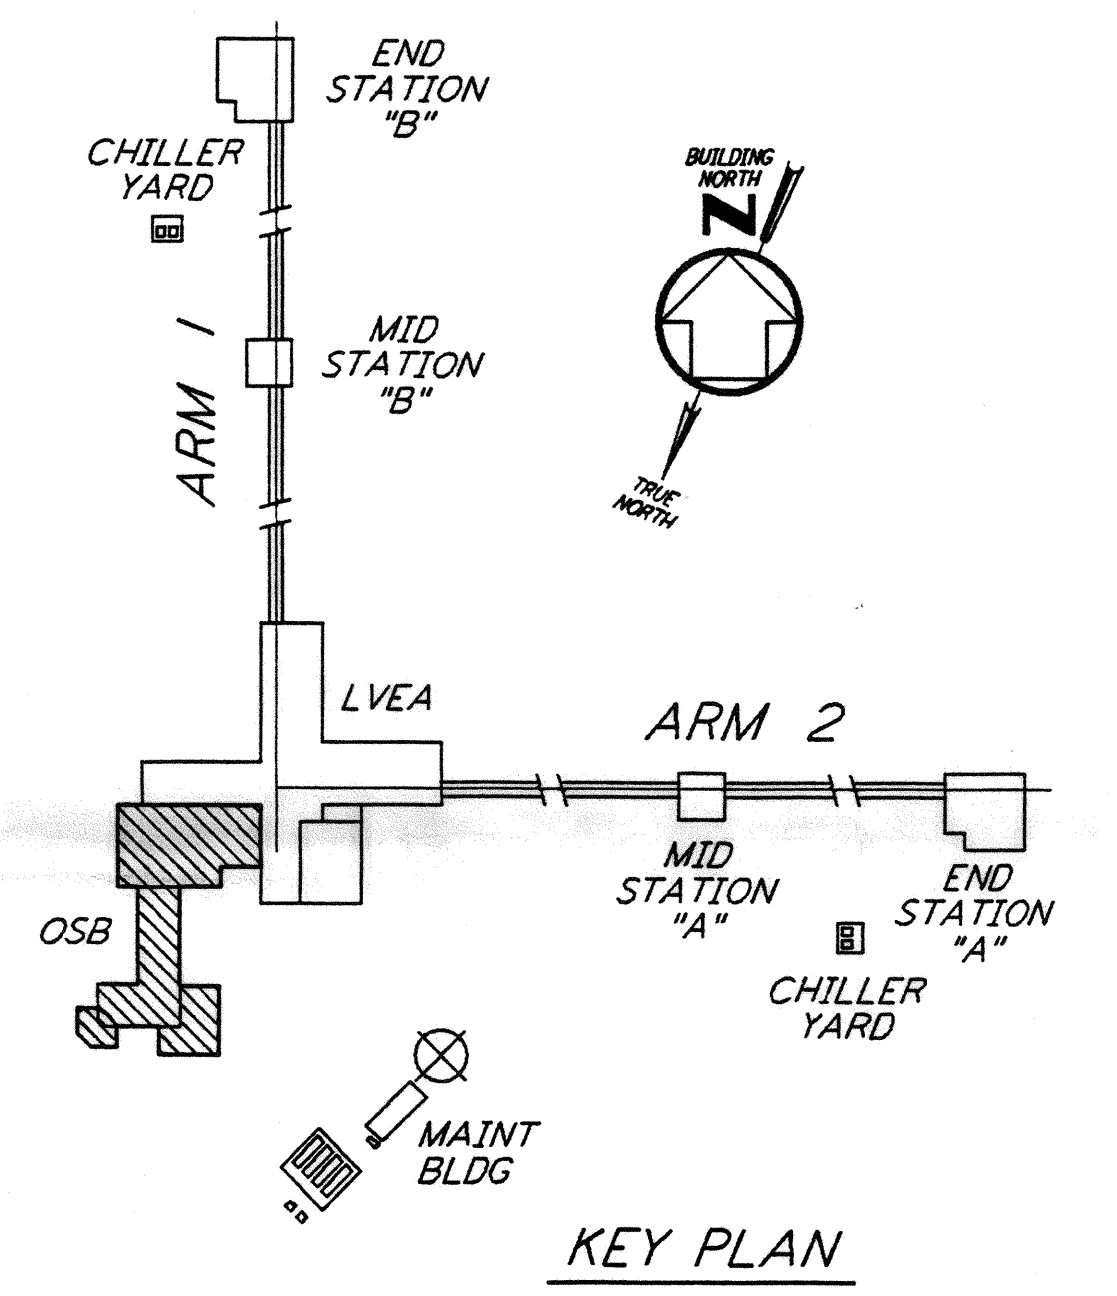

LIGO-D961049-01-0
 0 8 16 24 32 FT
 1/8" = 1'-0"

| NO. | DATE | BY | CHKD | ENGR | PROJ | DESCRIPTION |
|-----|---------|-----|------|------|------|--------------------------------|
| 1 | 3-20-97 | WVK | AA | AA | TDM | REVISED PLUMBING PIPING LAYOUT |

| | | |
|-------------------------|-----|----------|
| ISSUED FOR CONSTRUCTION | | |
| DRAWN | DC | 11-15-96 |
| CHECKED | ME | 10-25-96 |
| ENGINEER | AA | 10-25-96 |
| PROJ | TDM | 11-15-96 |

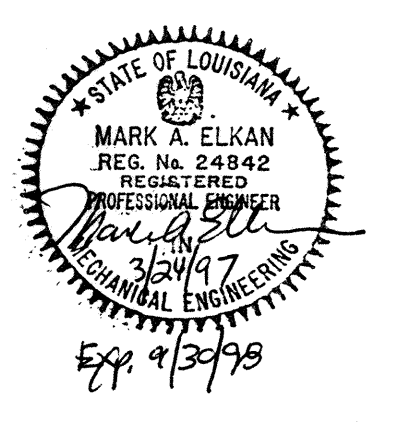

PARSONS
 100 WEST WALNUT STREET
 PASADENA, CALIFORNIA

LIGO
 CALIFORNIA INSTITUTE OF TECHNOLOGY
 MASSACHUSETTS INSTITUTE OF TECHNOLOGY

LASER INTERFEROMETER
 GRAVITATIONAL-WAVE OBSERVATORY
 SITE NO. 2 - LIVINGSTON, LOUISIANA

| | | | |
|--|----------|-----------------|----------------|
| TITLE | SCALE | CONTRACT NUMBER | PROJECT NUMBER |
| PLUMBING CORNER STATION OSB FLOOR PLAN | AS NOTED | PP150969 | 8094 |
| SHEET NUMBER | | | REVISIONS |
| LA-P-112 | | | |