




NOTES:

1. SEE SHEET LA-C-002 FOR GENERAL NOTES, LEGEND AND ABBREVIATIONS.
2. SEE SHEET LA-C-004 FOR TYPICAL SECTIONS AND DETAILS.

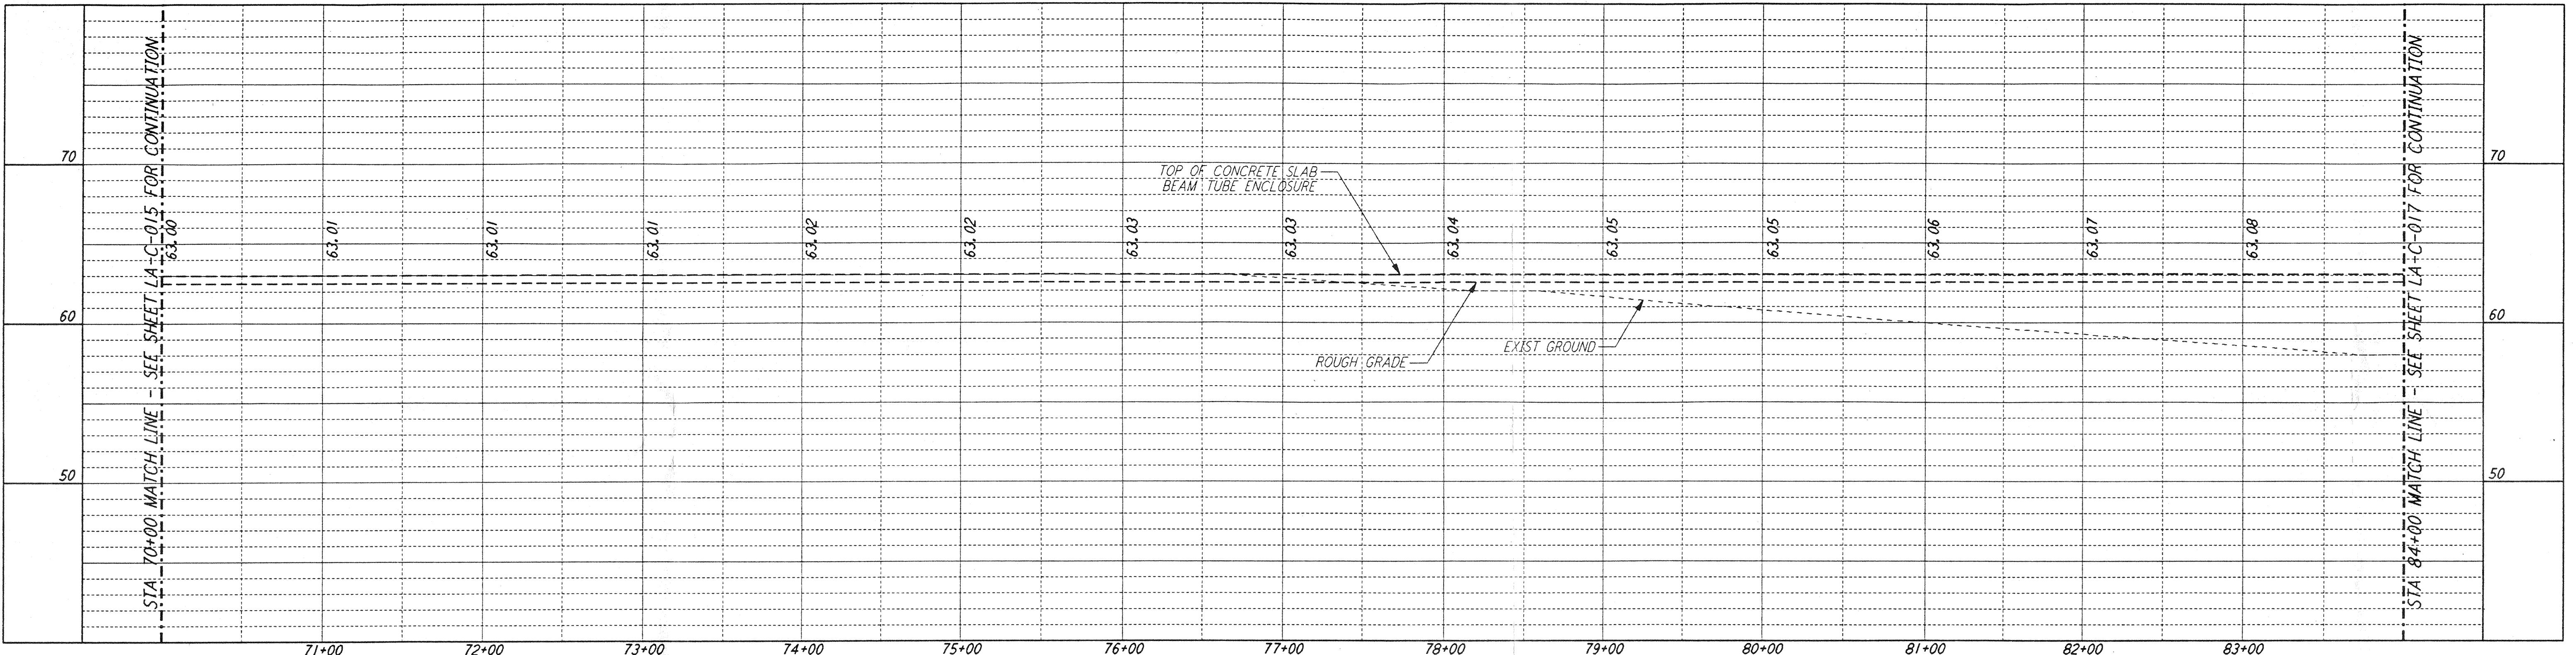


PROFILE

SCALES: HORIZ: 1" = 50'
VERT: 1" = 5'

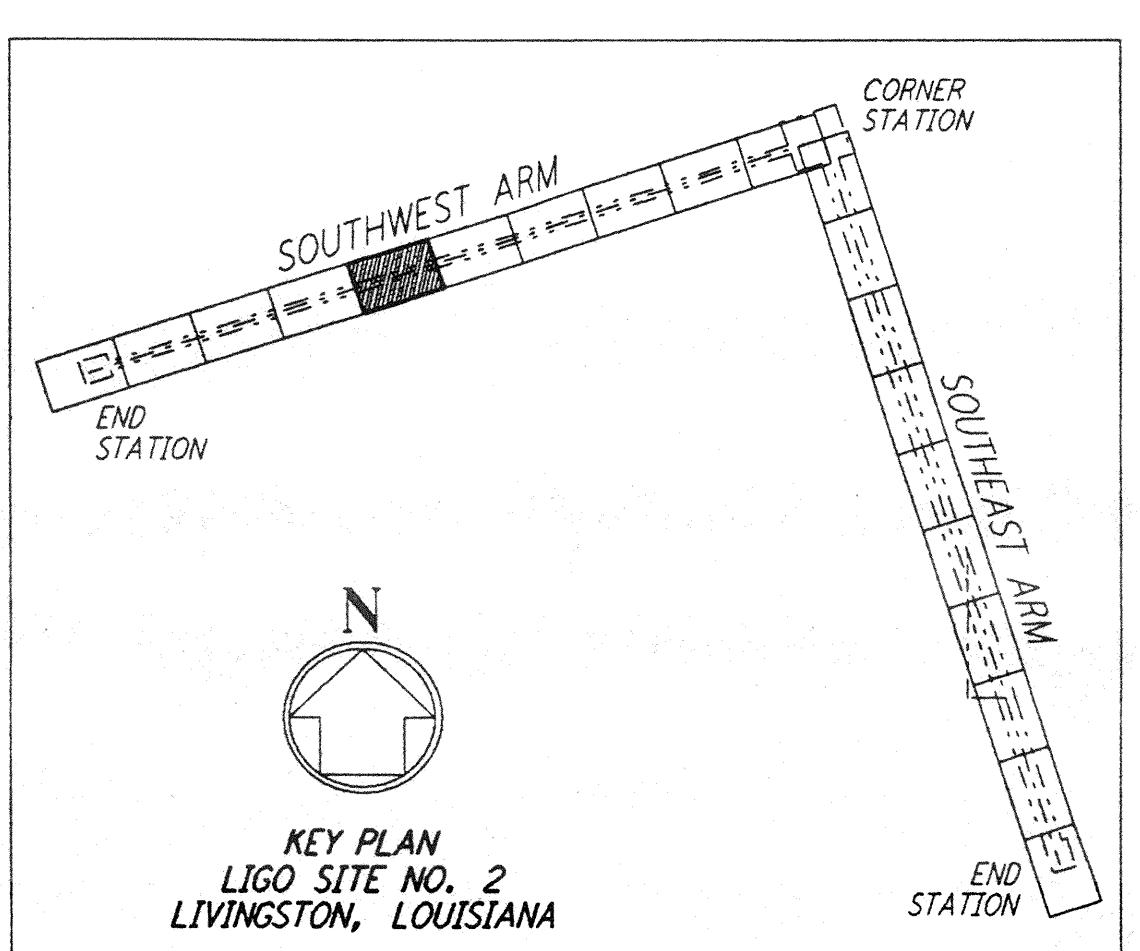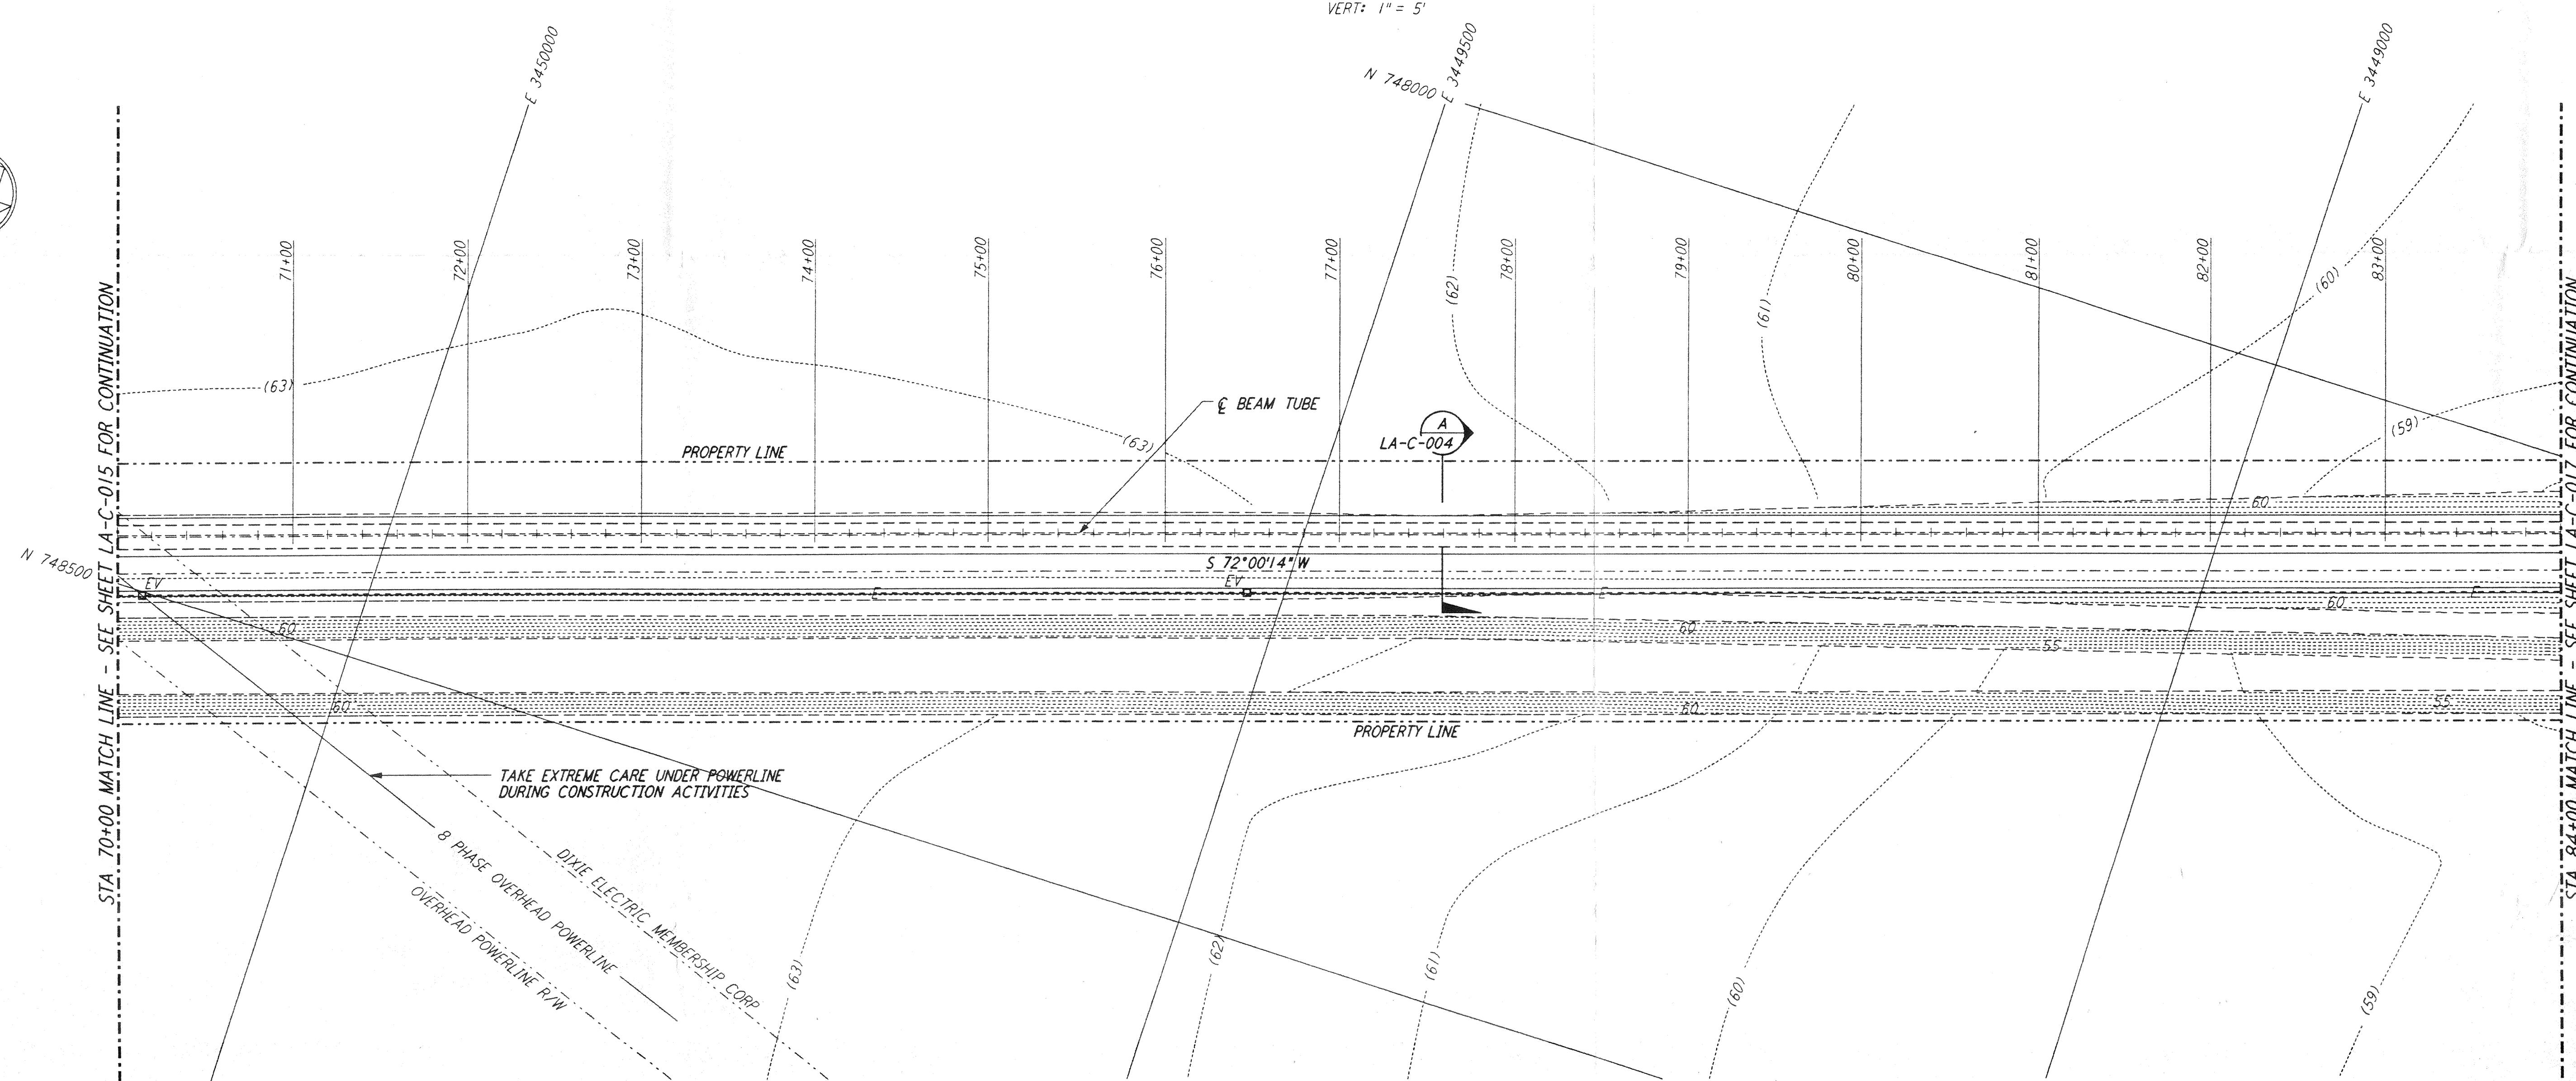

PLAN

SCALE: 1" = 50'

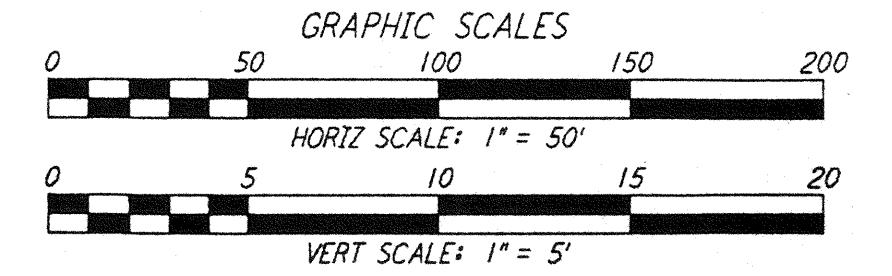

REFERENCES		REVISEONS		ISSUED FOR CONSTRUCTION									
DRAWING NO.	DESCRIPTION	NO.	DATE	BY	CHKD	ENGR	PROJ	NO.	DATE	BY	CHKD	ENGR	PROJ

△ ISSUED FOR CONSTRUCTION
DRAWN WRB 11-15-96
CHECKED JWL 11-15-96
ENGINEER JWS 11-15-96
PROJ LIGO 11-15-96

jeffrey blanchard
LA-C-016



100 WEST WALNUT STREET
PASADENA, CALIFORNIA

LIGO

CALIFORNIA INSTITUTE OF TECHNOLOGY
MASSACHUSETTS INSTITUTE OF TECHNOLOGY

LASER INTERFEROMETER
GRAVITATIONAL-WAVE OBSERVATORY
SITE NO. 2 - LIVINGSTON, LOUISIANA

TITLE	SCALE	CONTRACT NUMBER	PROJECT NUMBER
CIVIL SOUTHWEST ARM PLAN AND PROFILE	AS NOTED	PP150969	8094
STA 70+00 TO STA 84+00	SHEET NUMBER		
	REVISIONS		
	L A - C - 016		