


GENERAL NOTES

PROJECT SITE PLANS

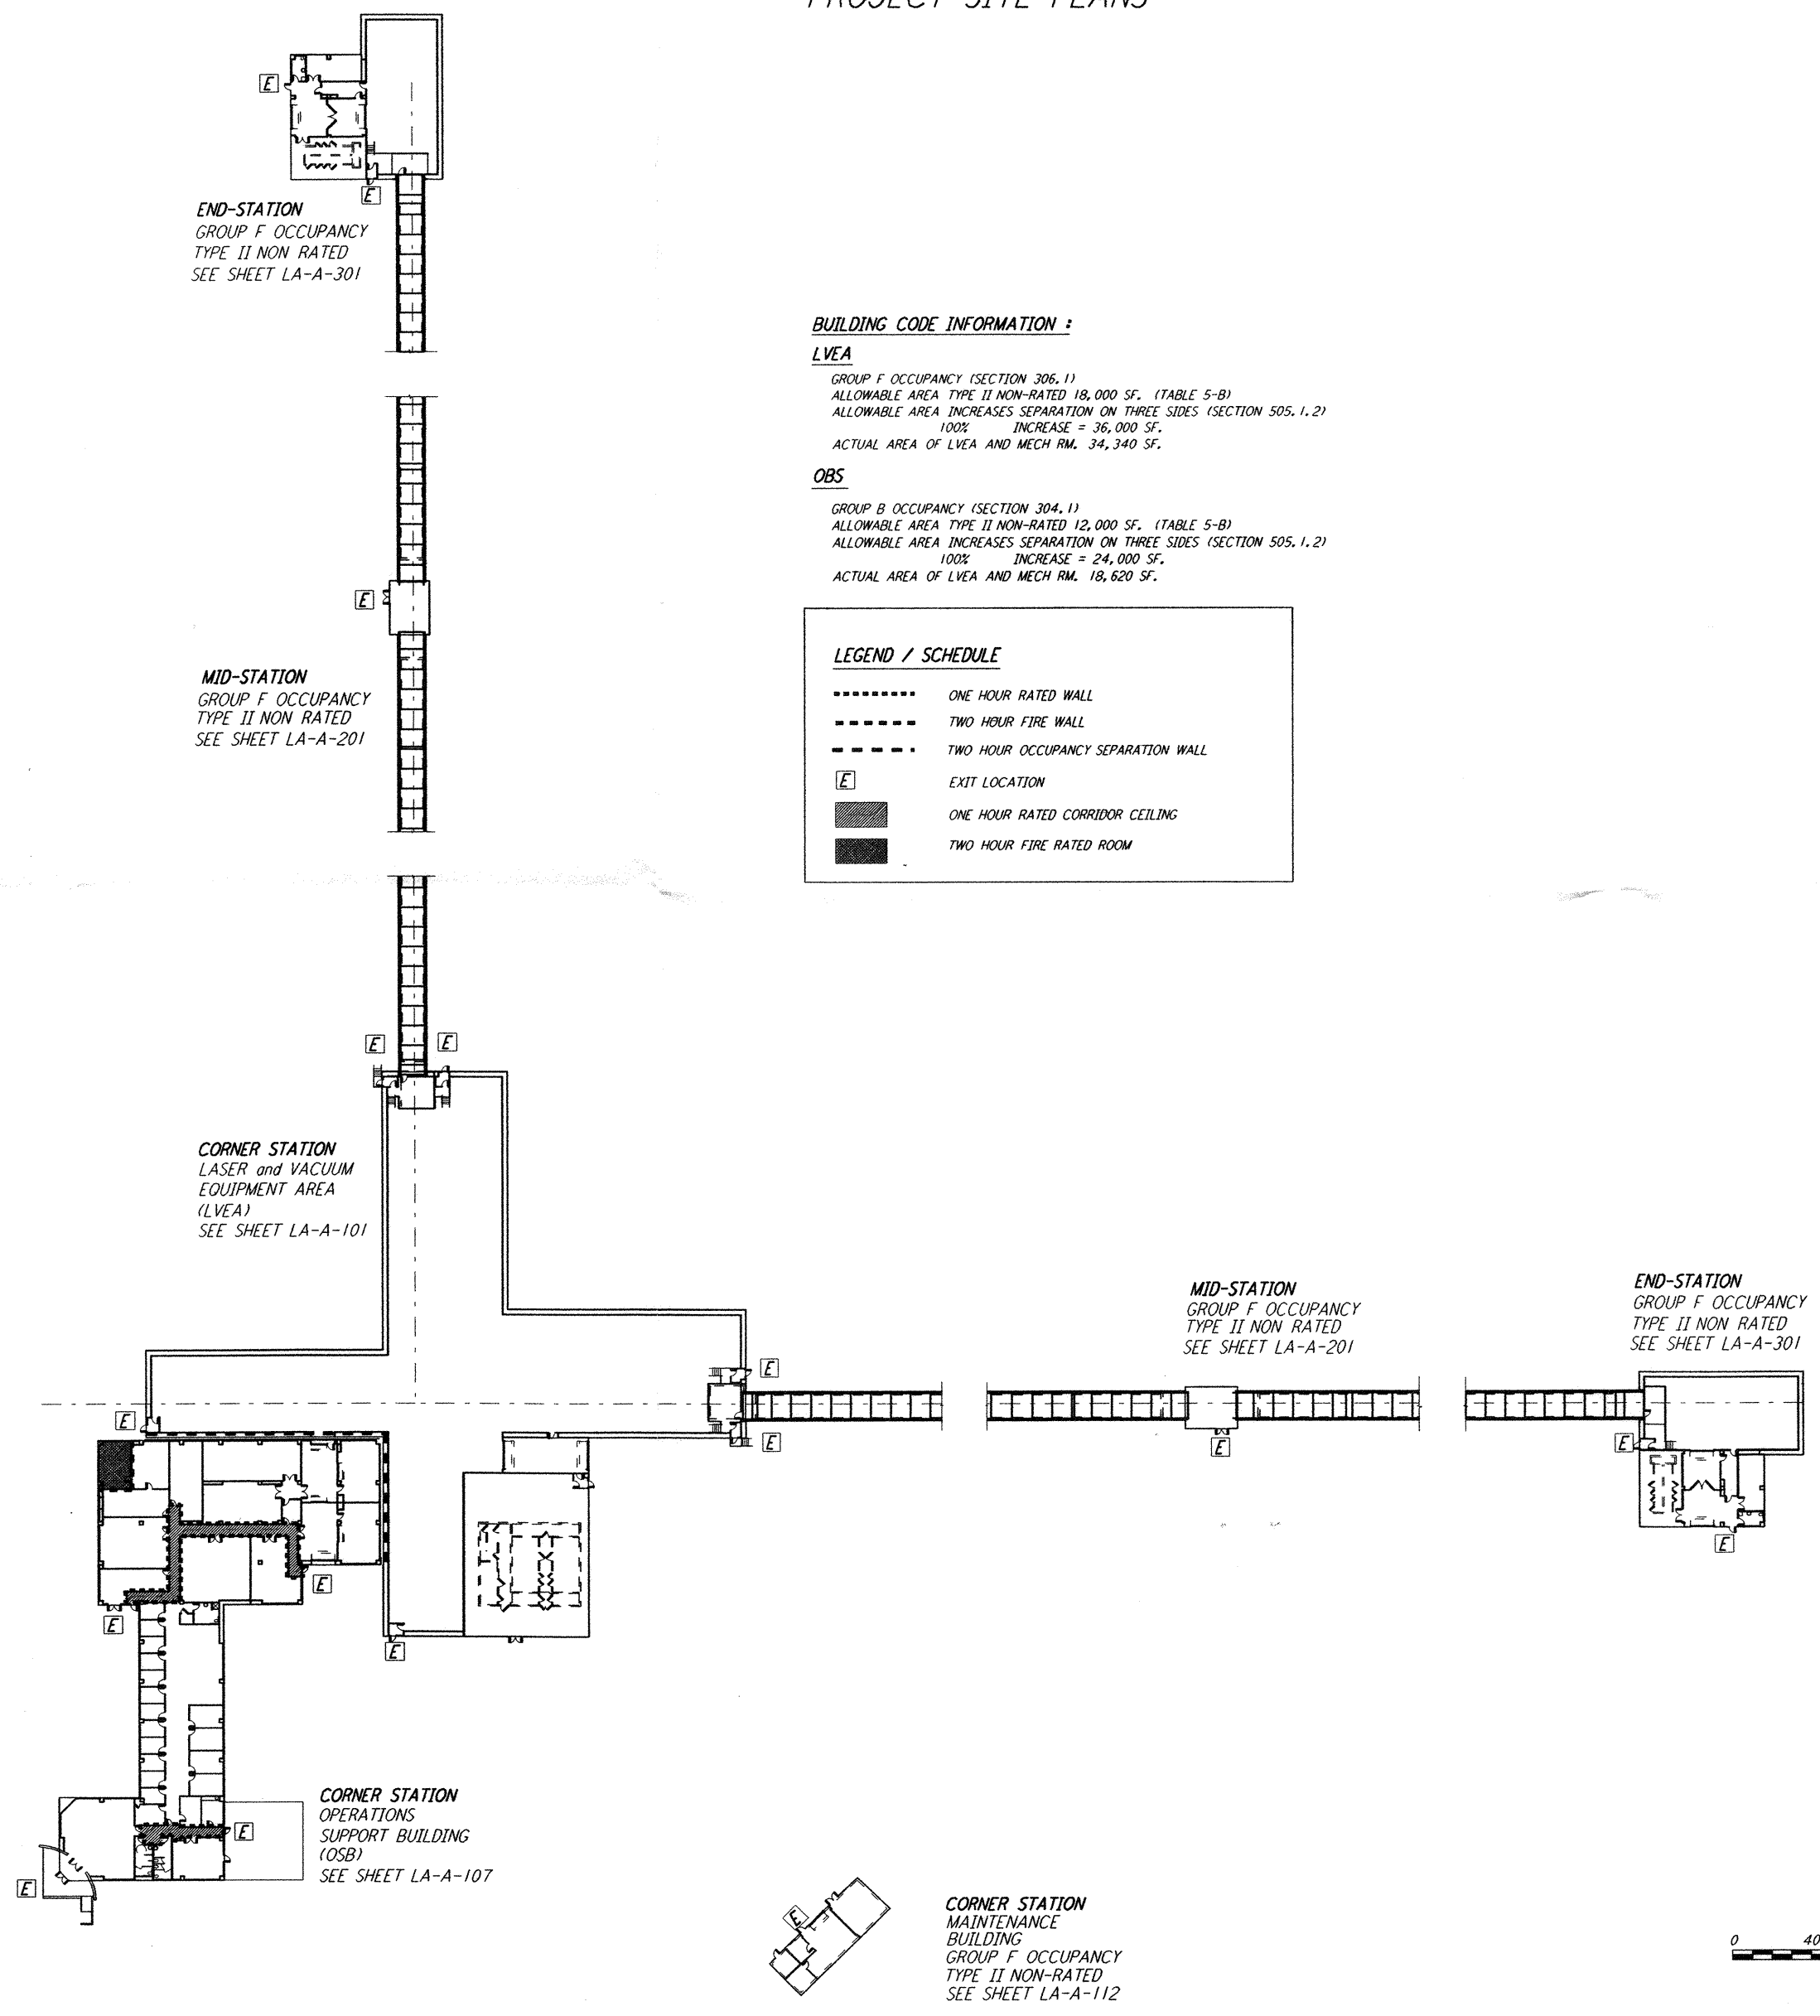

This document and the design it covers are the property of PARSONS. They are loaned only with the borrower's expressed written agreement that they will not be reproduced, copied, loaned, exhibited, or used in any other way, except by written consent from PARSONS to the borrower.

NO.	DATE	APRD BY	DESCRIPTION OF REVISION
9			
8			
7			
6			
5			
4			
3			
2			
1			

ISSUE	NO.	DATE	APRD BY	ISSUED FOR
J				
H				
G				
F				
E				
D				
C				
B				
A	10/31/95	TDM		PRELIMINARY DESIGN REVIEW

DATE	10-31-95
DRAWN	CKT
CHECKED	
ENGINEER	
PROJ MGR	

PARSONS
 100 WEST WALNUT STREET
 PASADENA, CALIFORNIA

LIGO
 CALIFORNIA INSTITUTE OF TECHNOLOGY
 MASSACHUSETTS INSTITUTE OF TECHNOLOGY

LASER INTERFEROMETER
 GRAVITATIONAL-WAVE OBSERVATORY
 SITE NO. 2 - LIVINGSTON, LOUISIANA

ARCHITECTURE
 GENERAL NOTES &
 LIFE SAFETY PLAN

AS NOTED PP150969 8094
LA - A - 002

Tue Oct 31 00:12:50 1995 s3-v18b2 J:\PLOTS\QUEUES\18B2\AR002H.PRF