




This document and the design it covers are the property of PARSONS. They are loaned only with the borrower's expressed written agreement that they will not be reproduced, copied, loaned, exhibited, or used in any other way, except by written consent from PARSONS to the borrower.

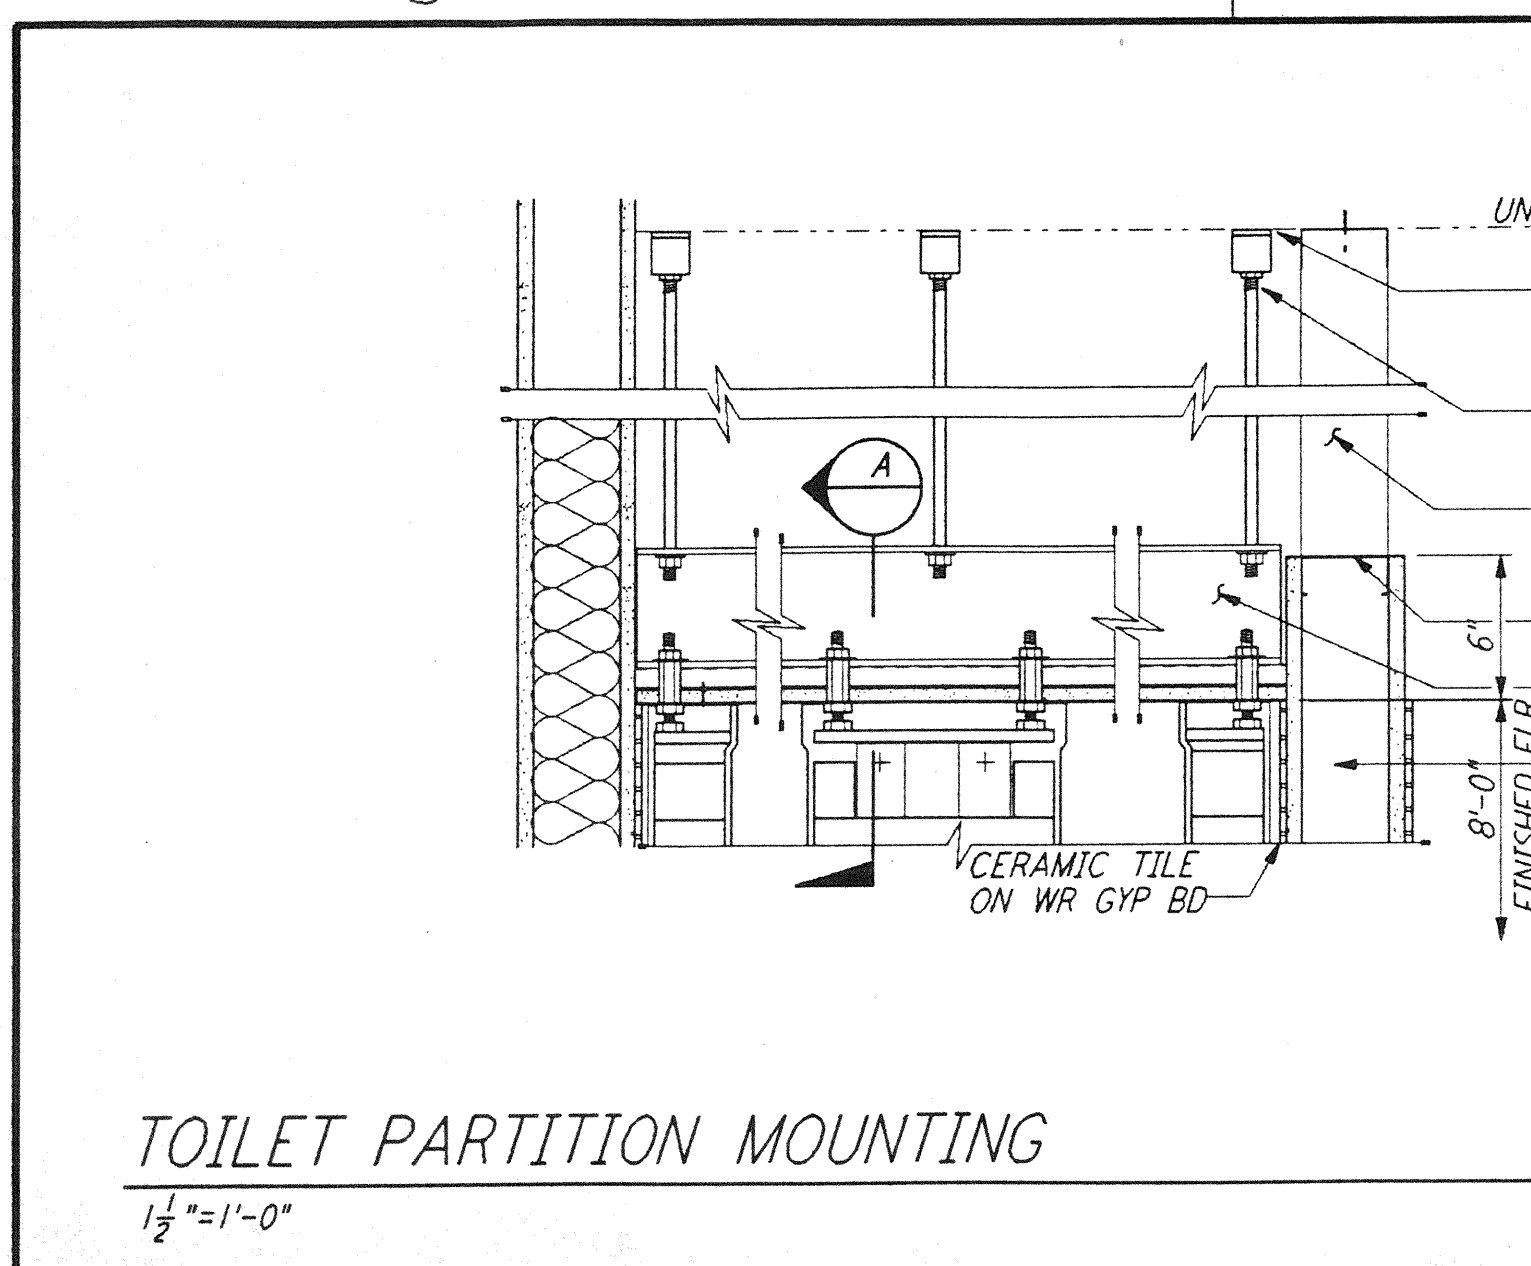


**TOILET PARTITION MOUNTING**  
 1 1/2" = 1'-0"

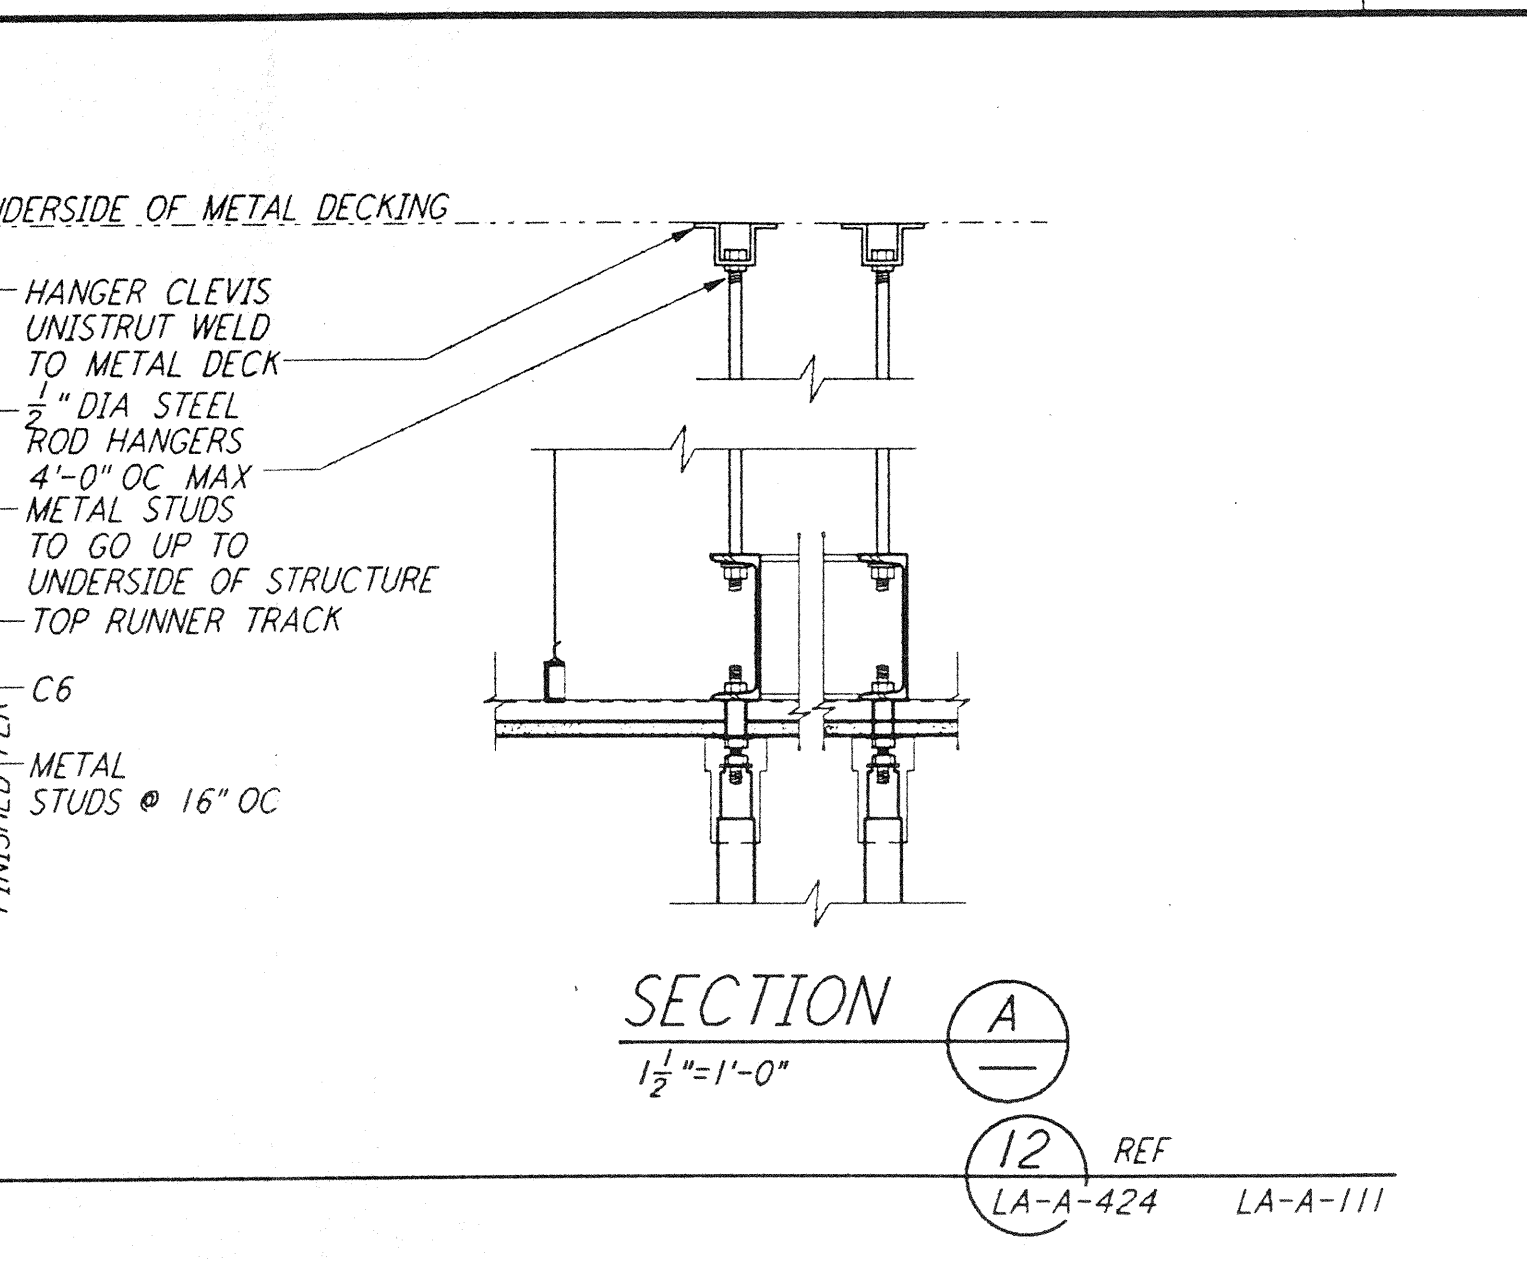


**LVEA VESTIBULE**  
 1 1/2" = 1'-0"

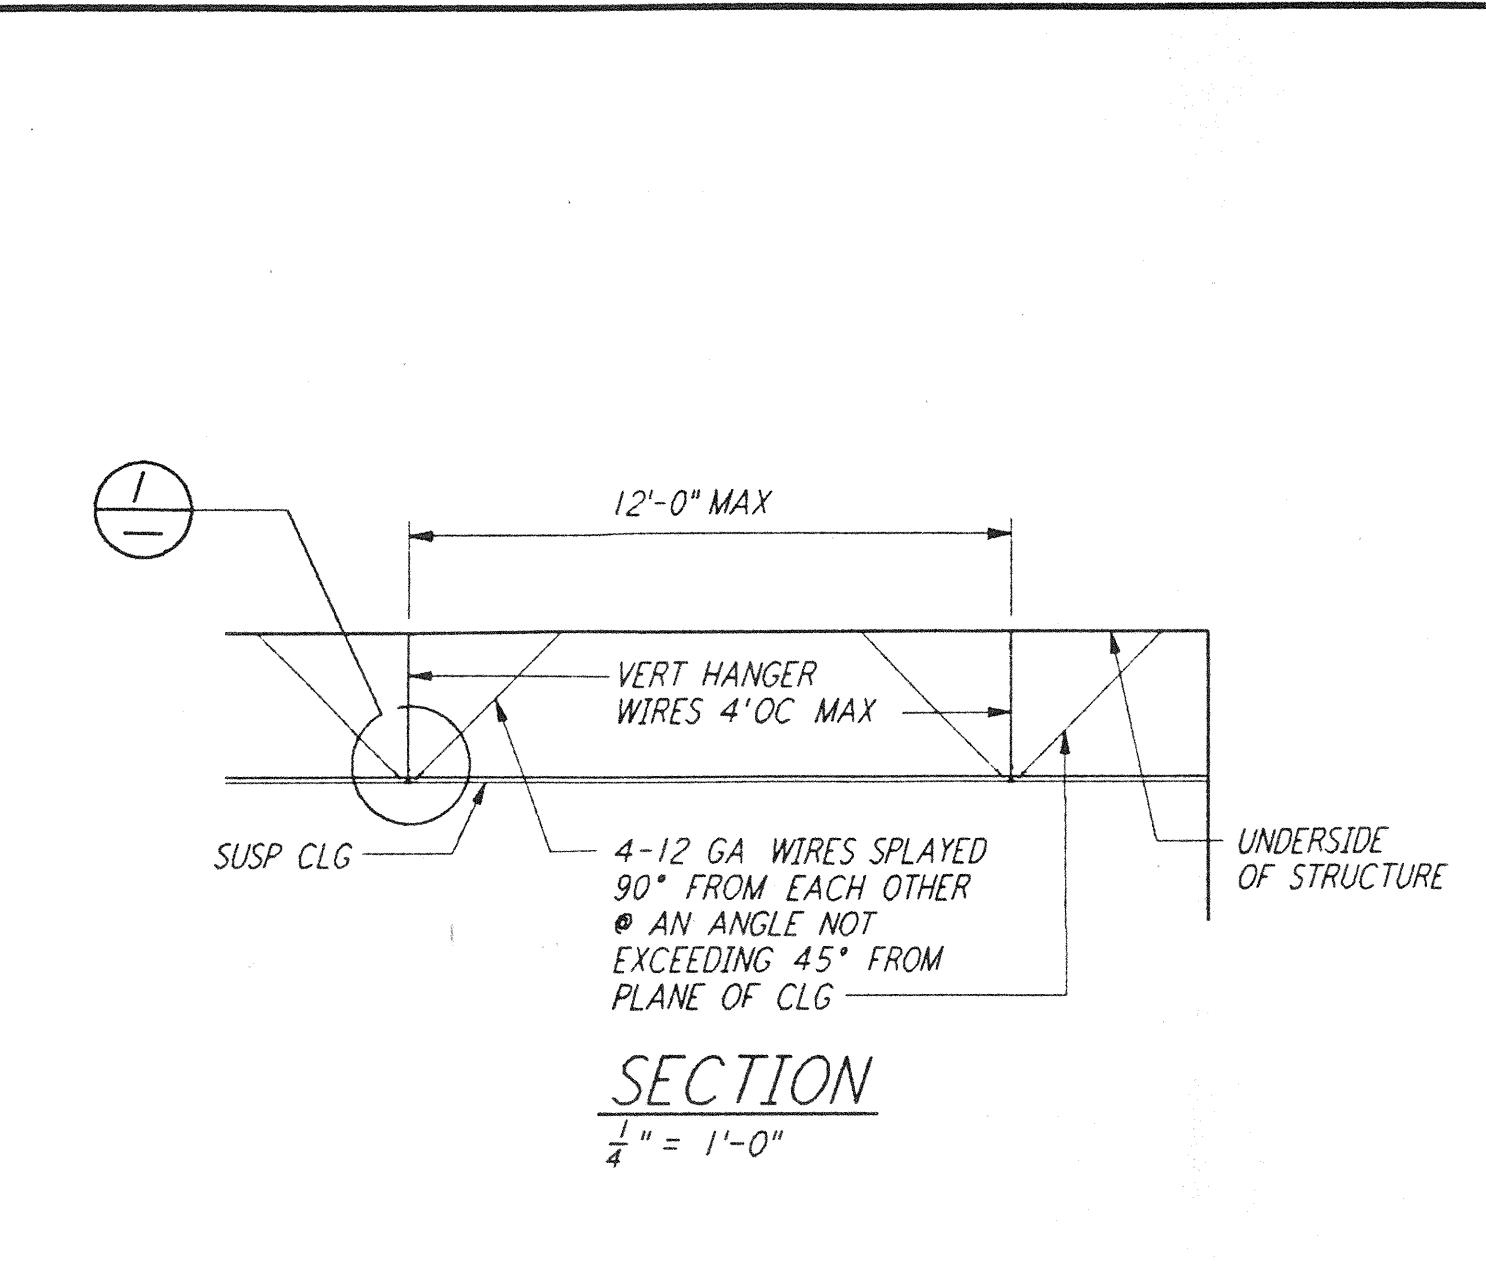


**SUSP ACOUSTICAL CLG DET**  
 3" = 1'-0"

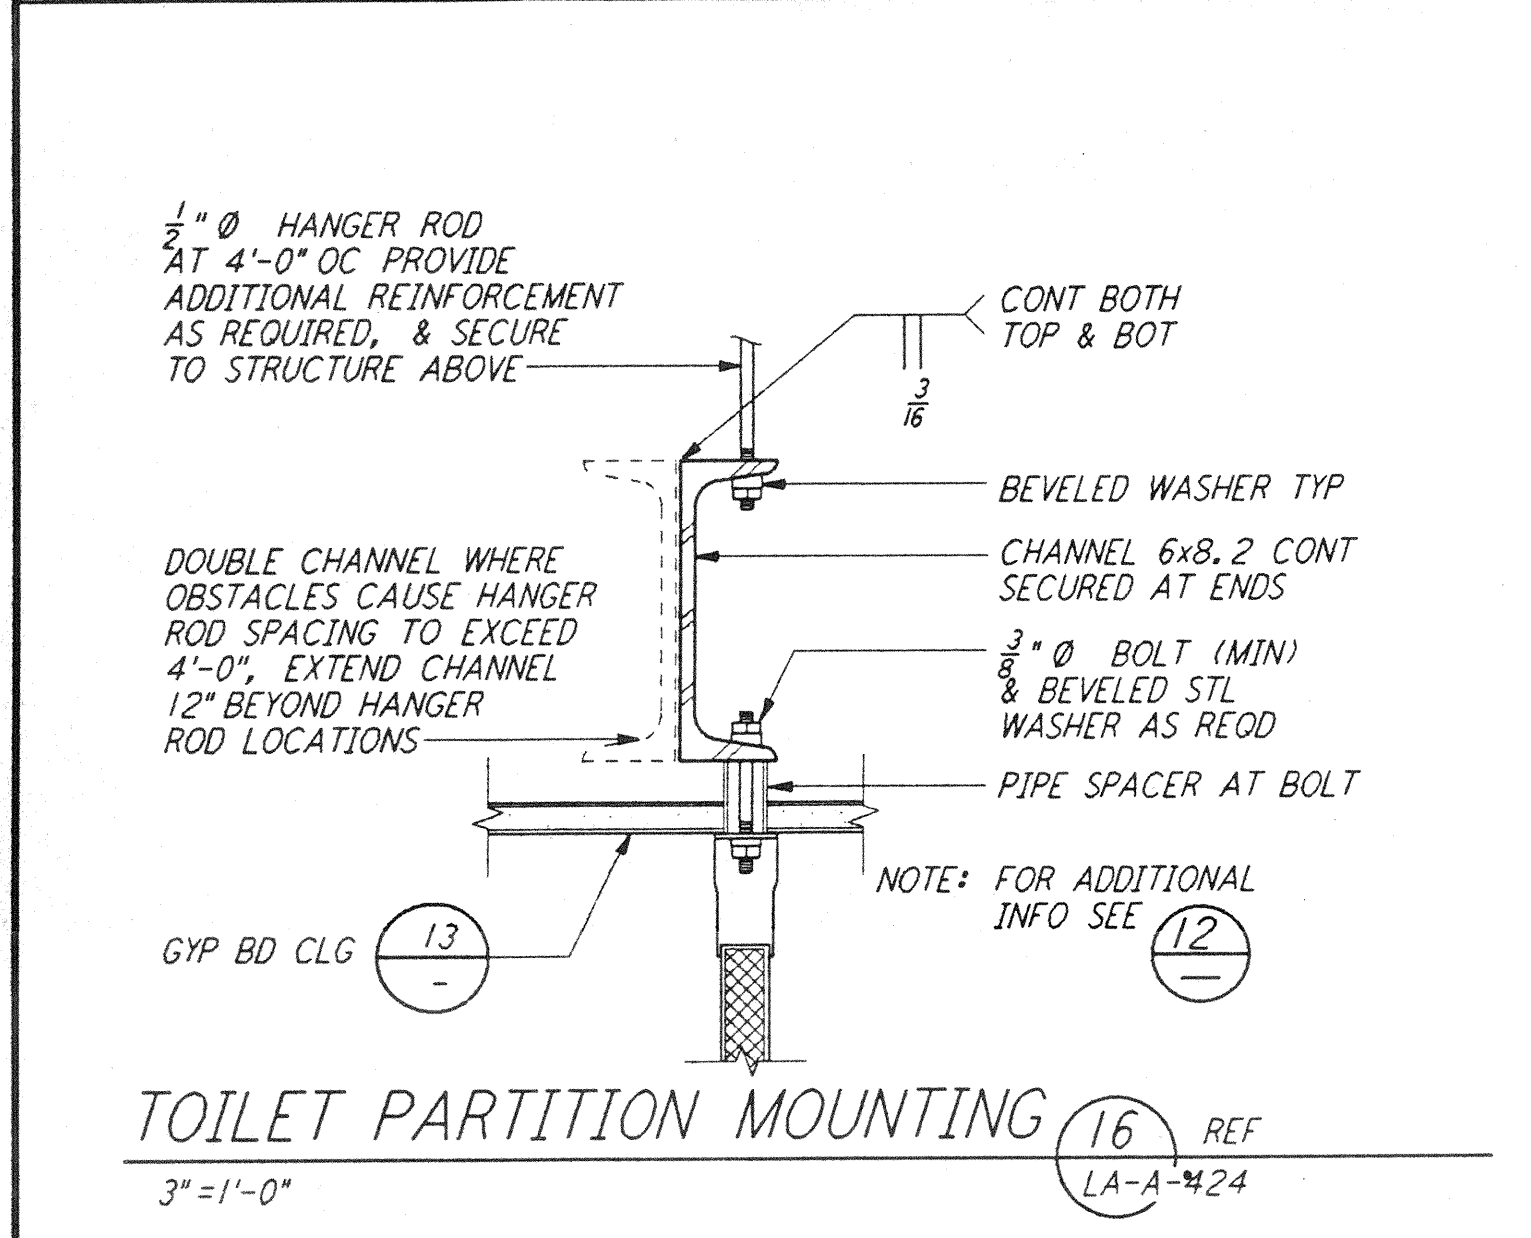


**TOILET PARTITION MOUNTING**  
 3" = 1'-0"

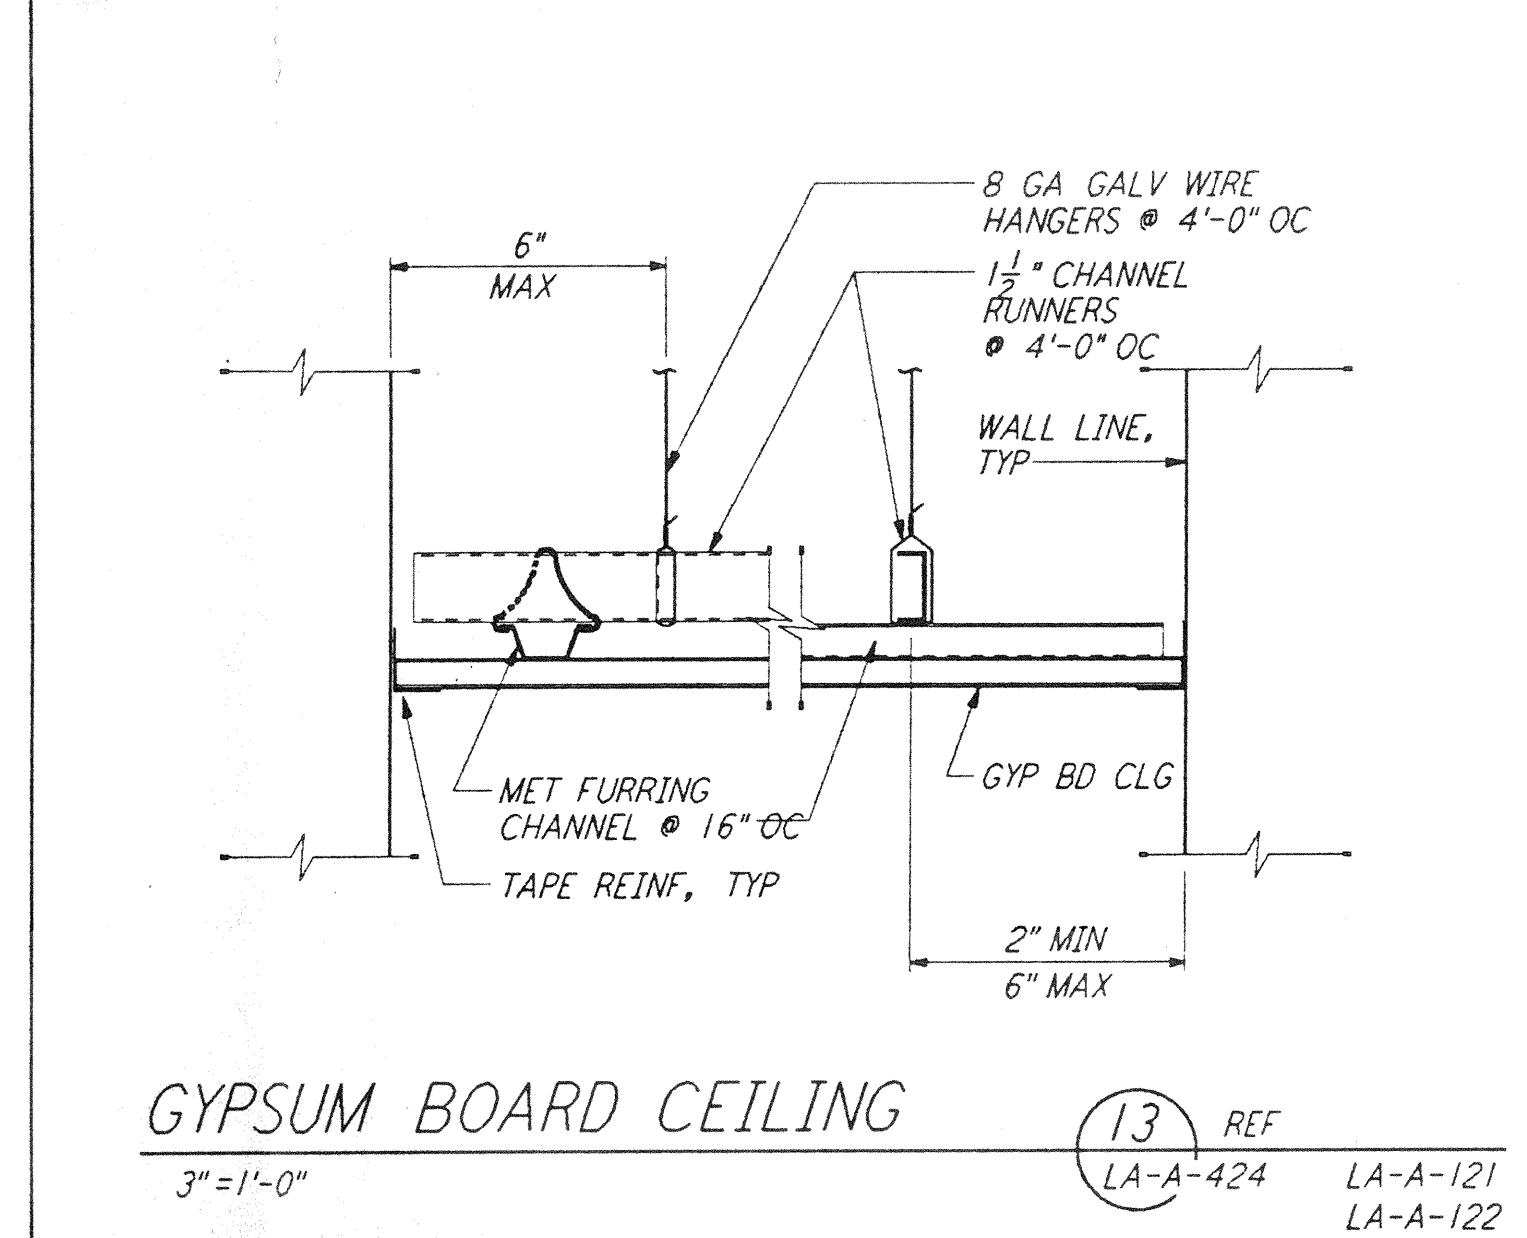


**GYPSUM BOARD CEILING**  
 3" = 1'-0"

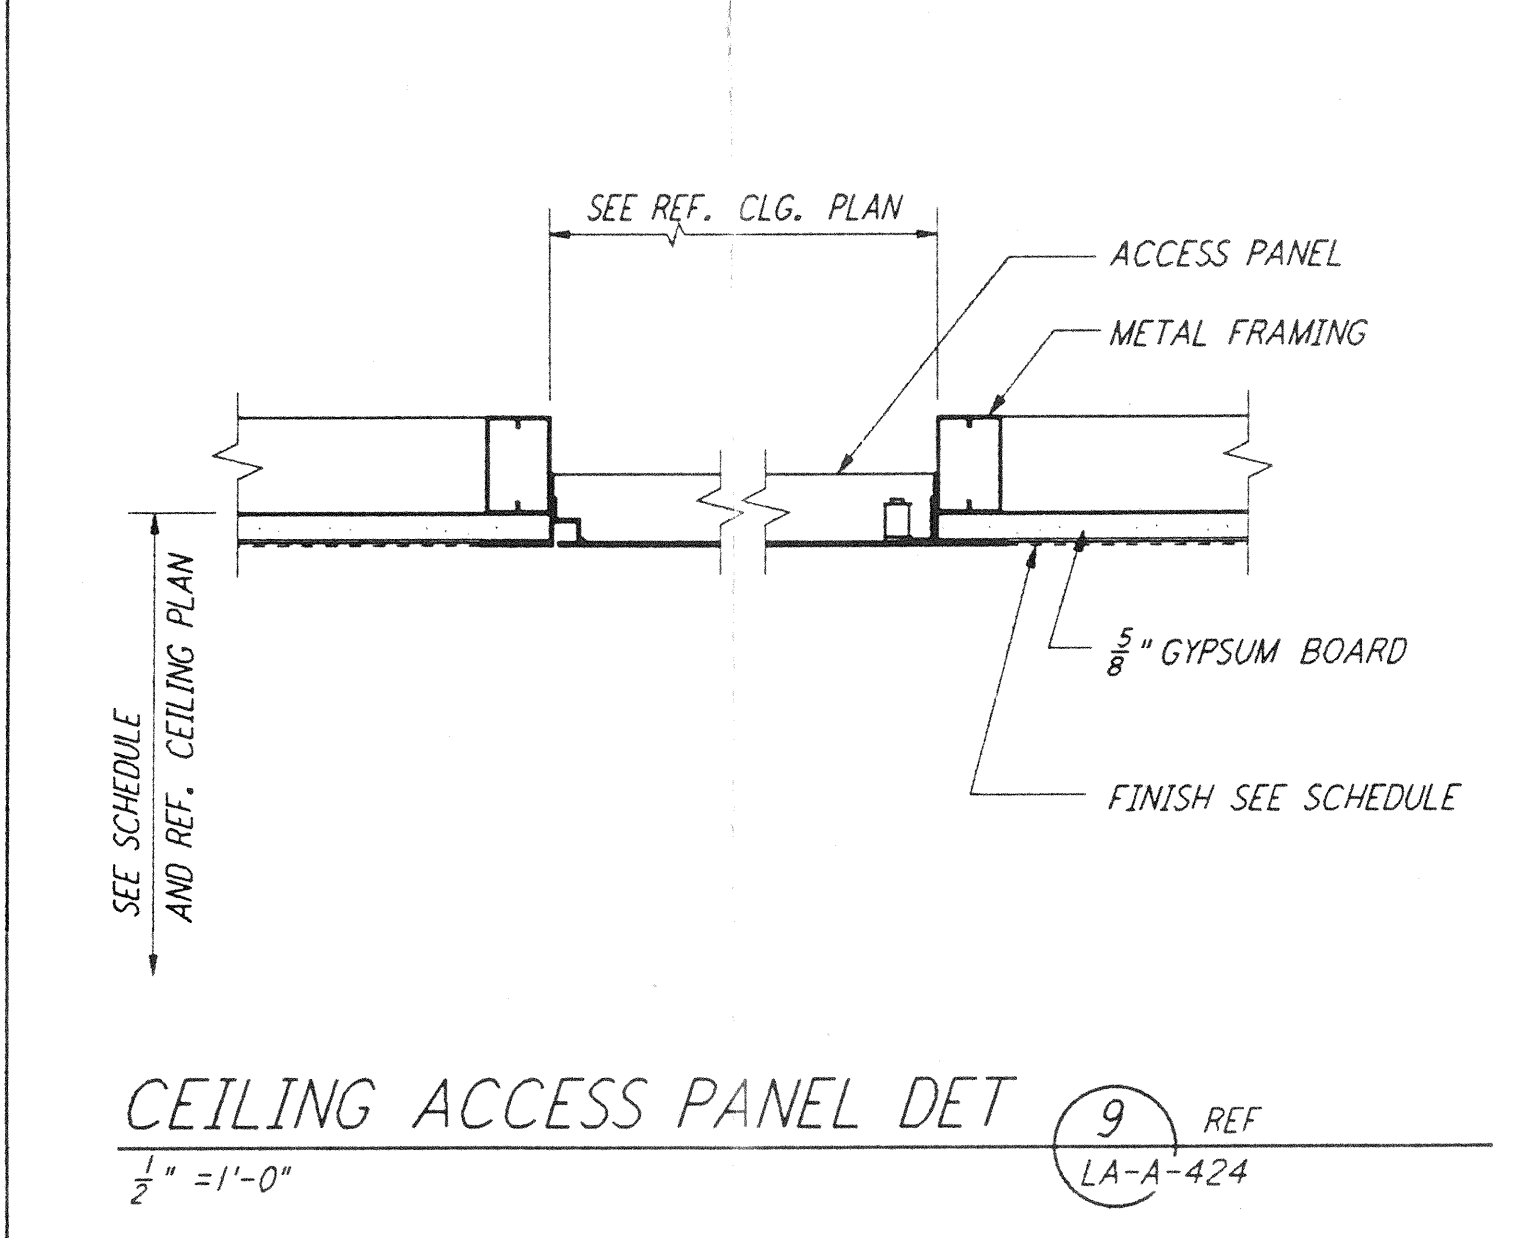


**CEILING ACCESS PANEL DET**  
 1/2" = 1'-0"

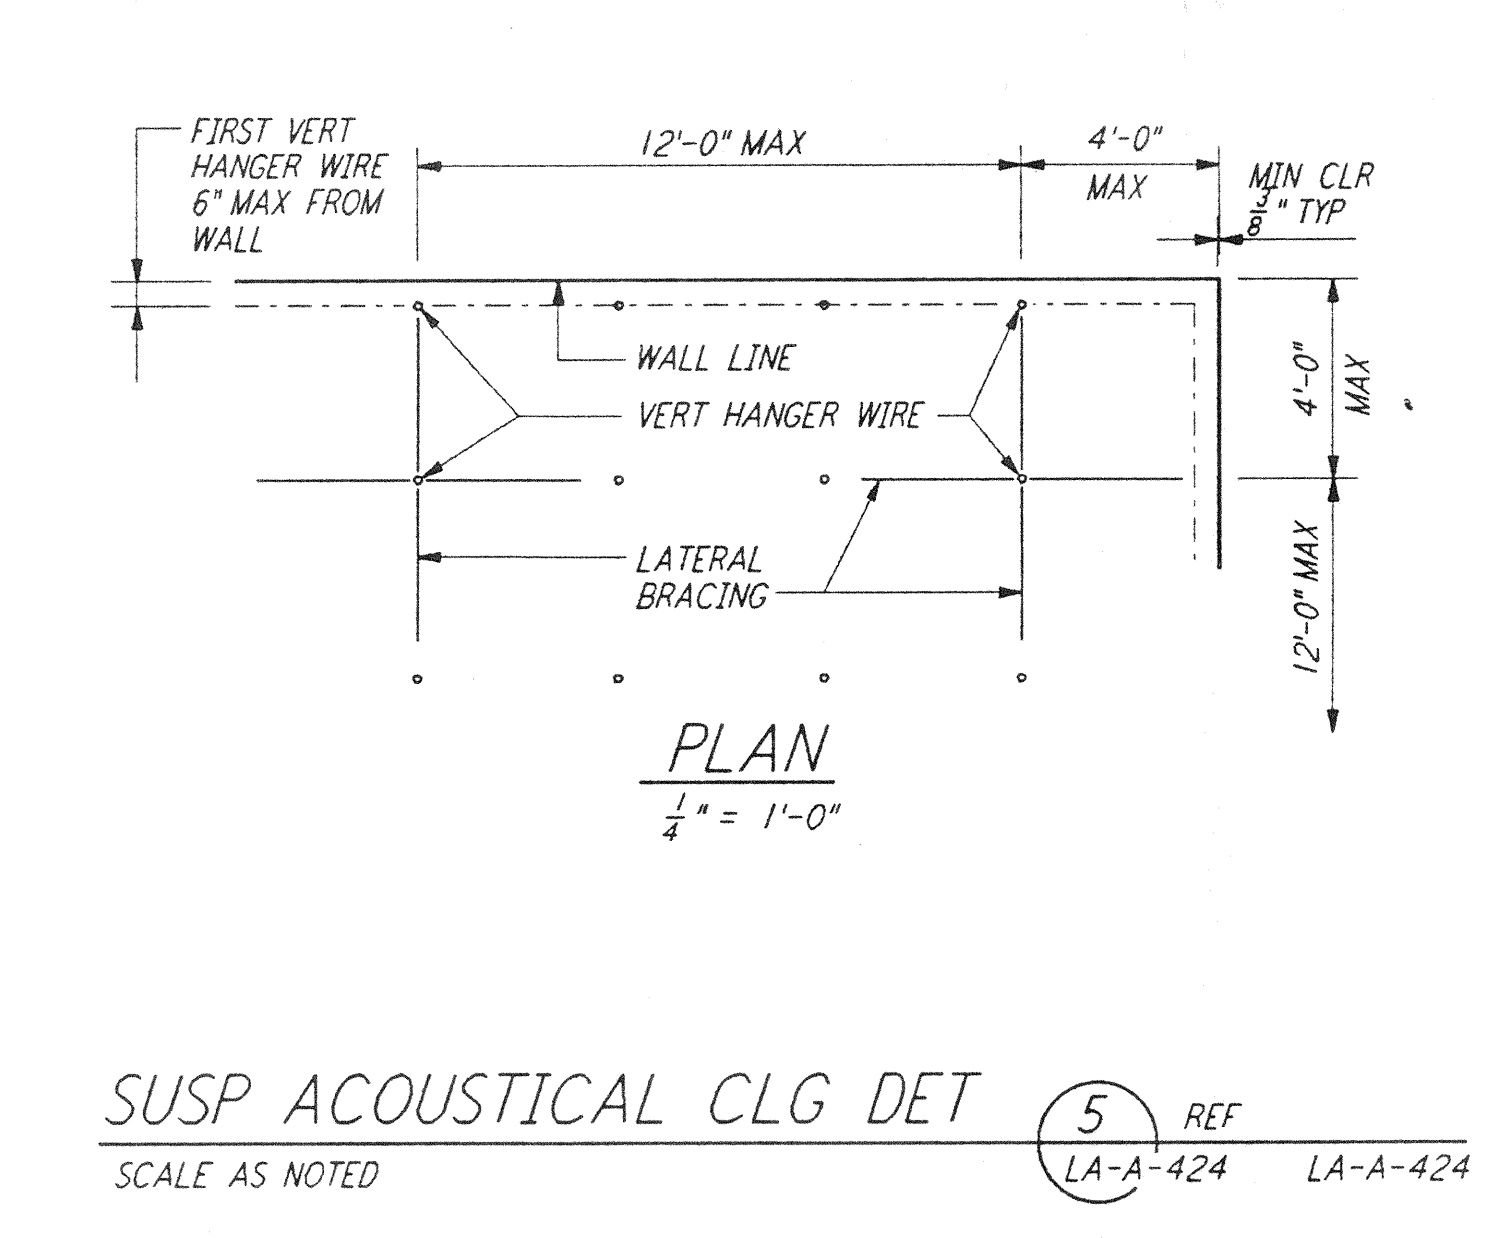


**SUSP ACOUSTICAL CLG DET**  
 SCALE AS NOTED

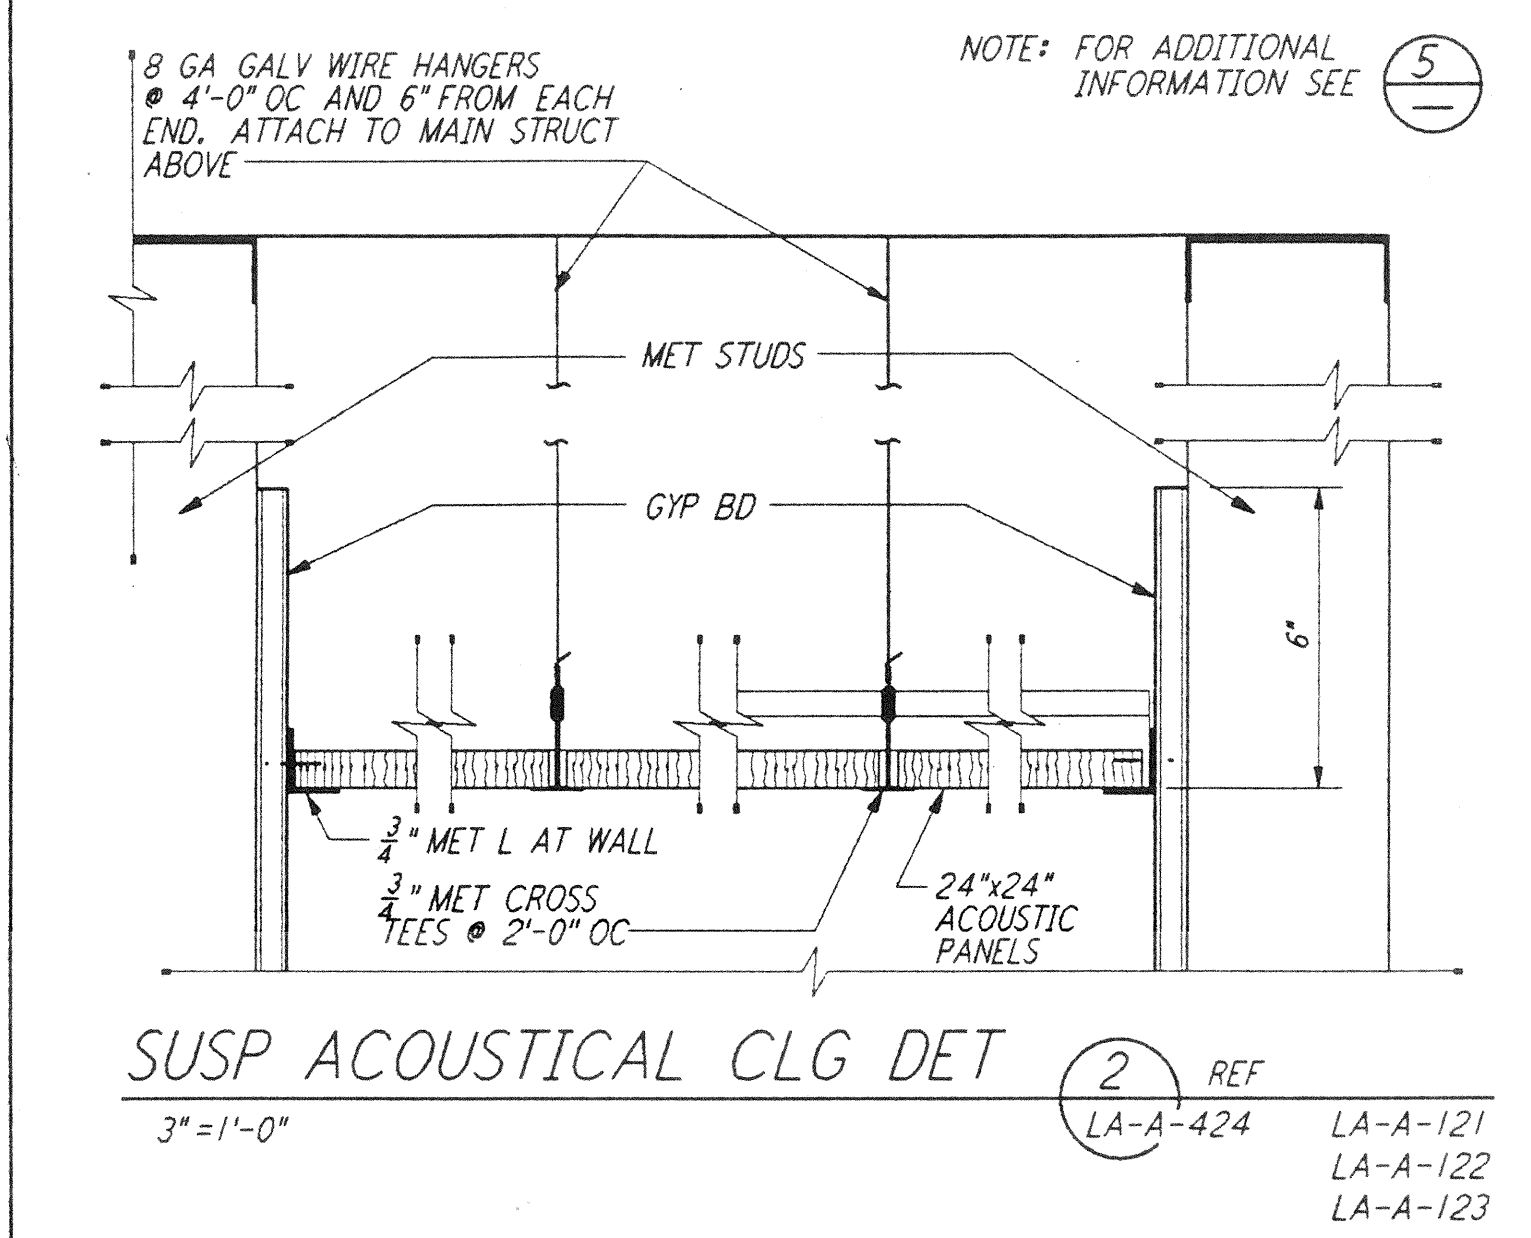


**SUSP ACOUSTICAL CLG DET**  
 3" = 1'-0"

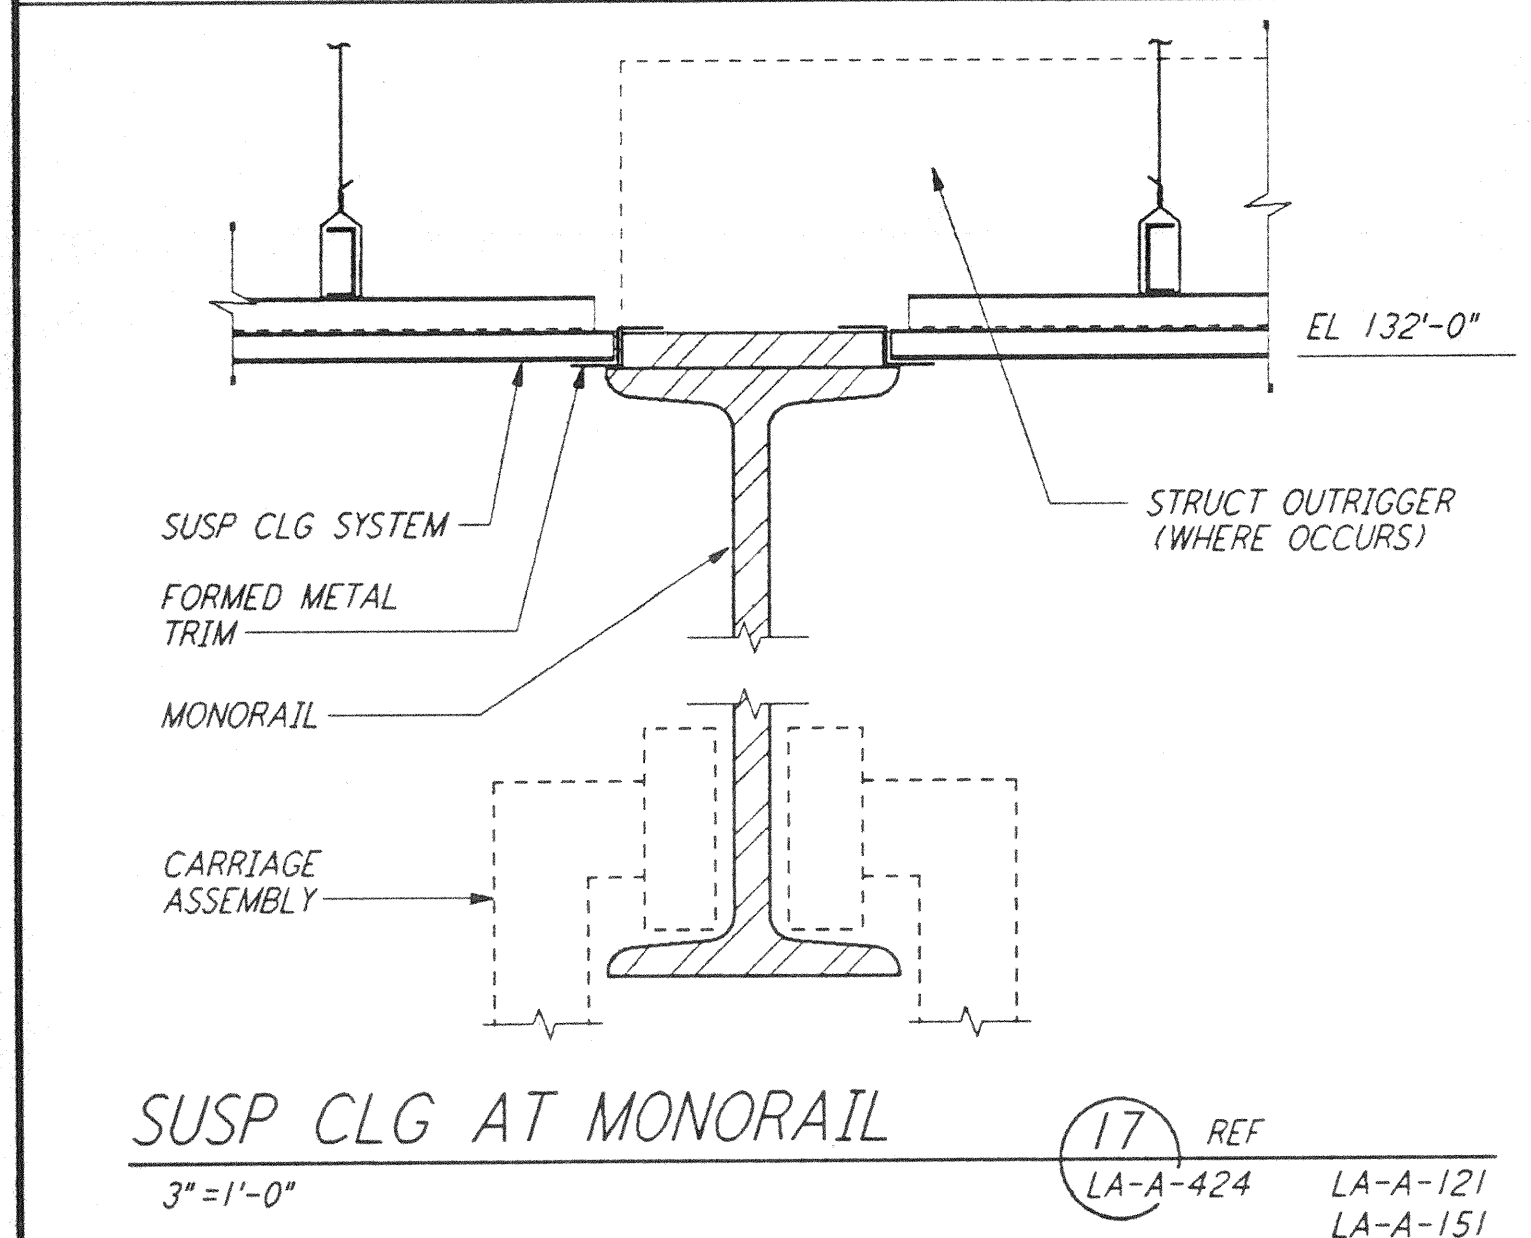


**SUSP CLG AT MONORAIL**  
 3" = 1'-0"

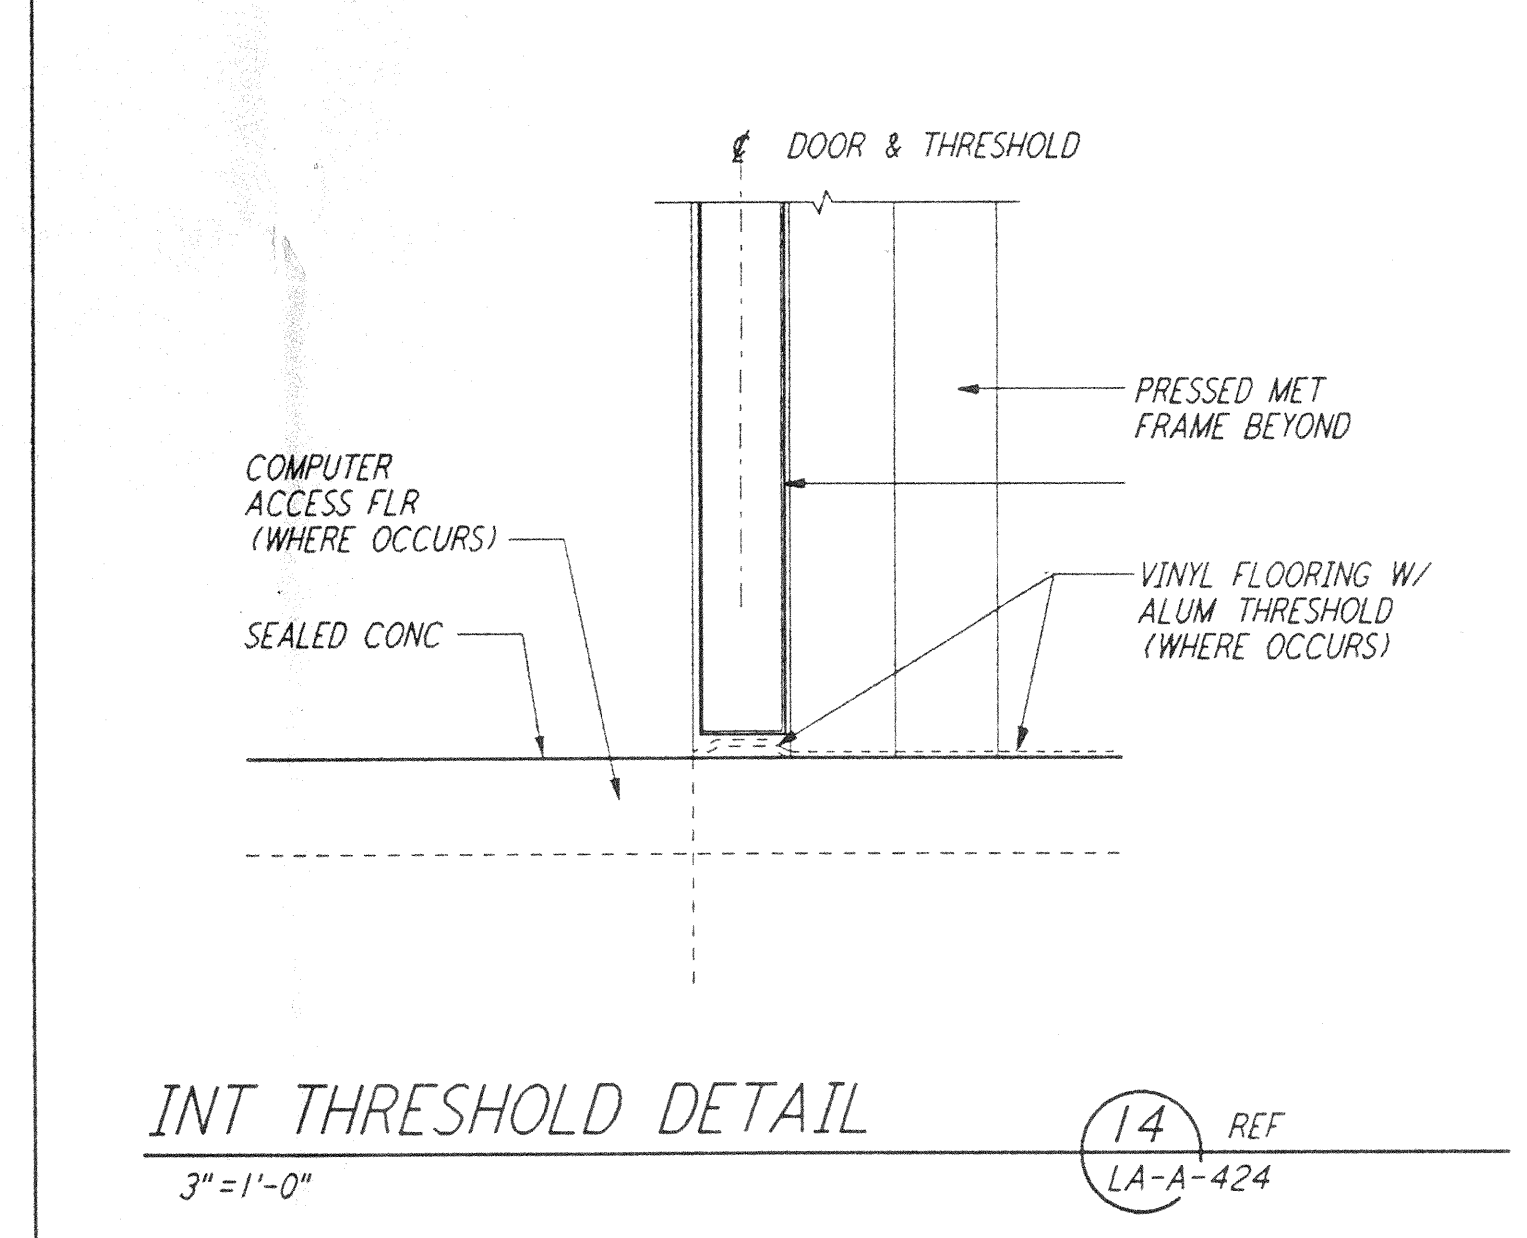


**INT THRESHOLD DETAIL**  
 3" = 1'-0"

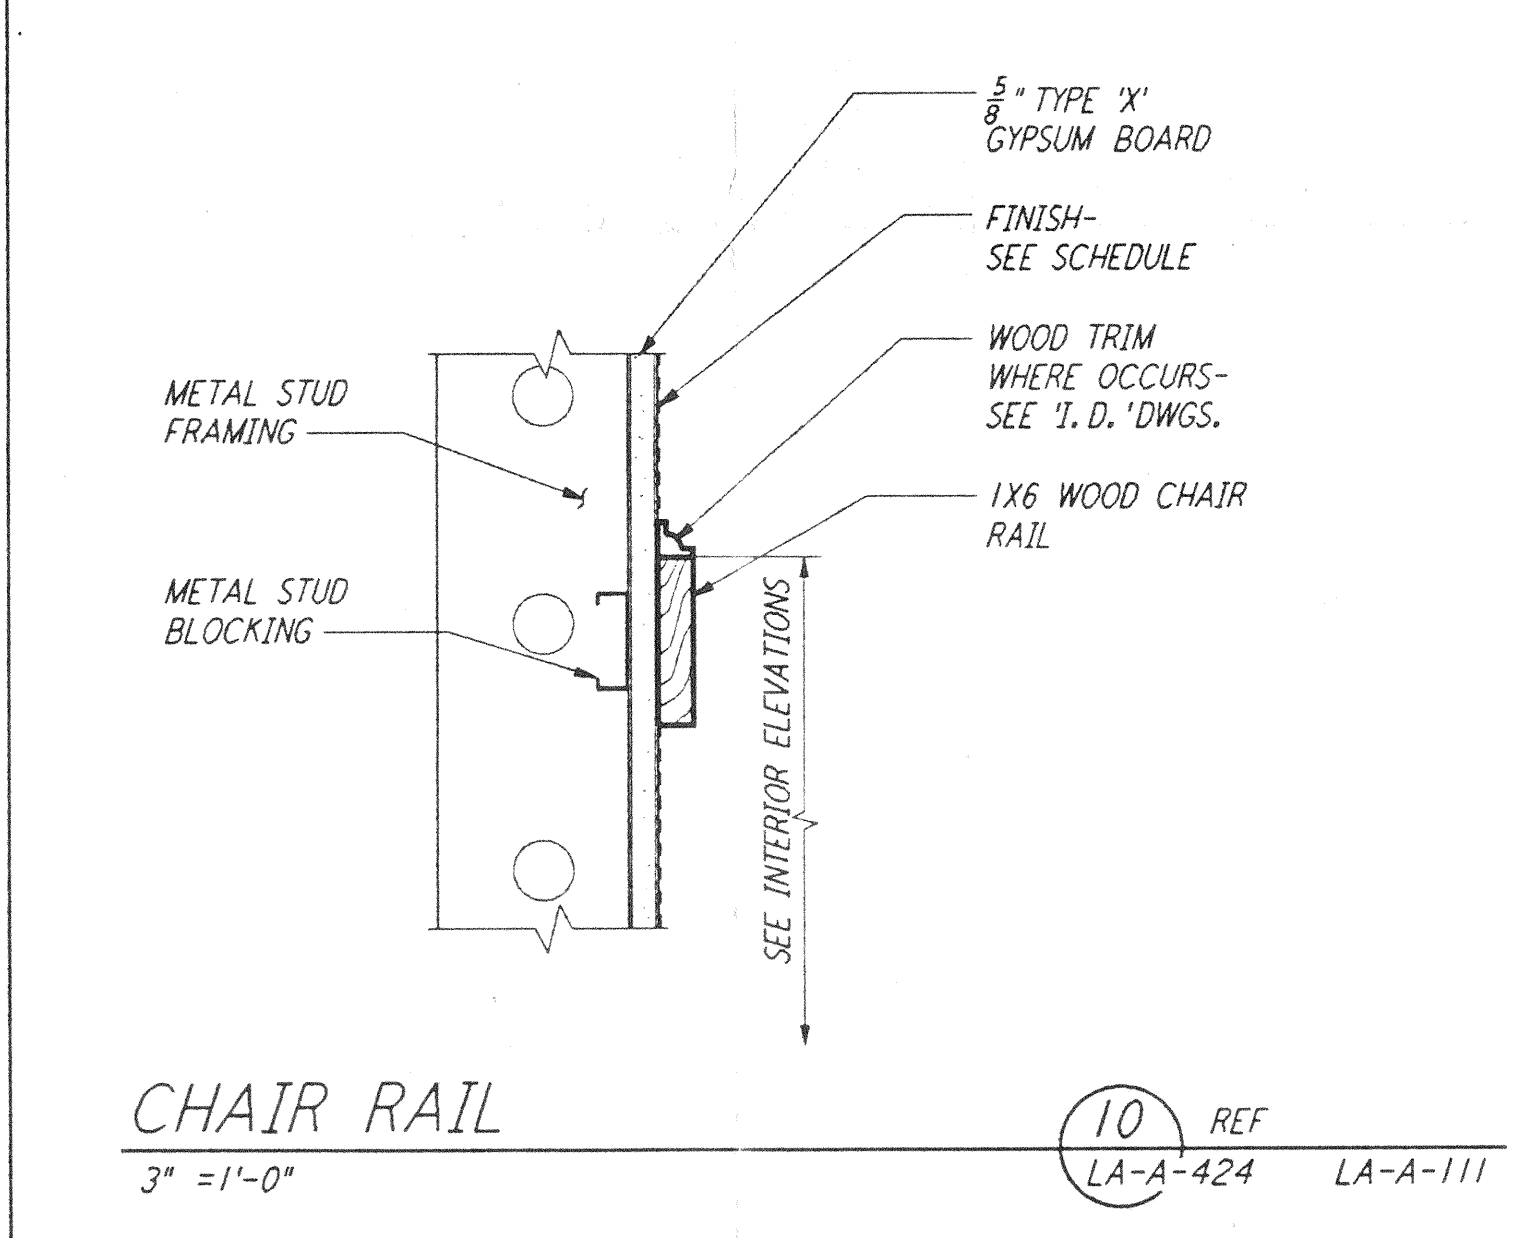


**CHAIR RAIL**  
 3" = 1'-0"

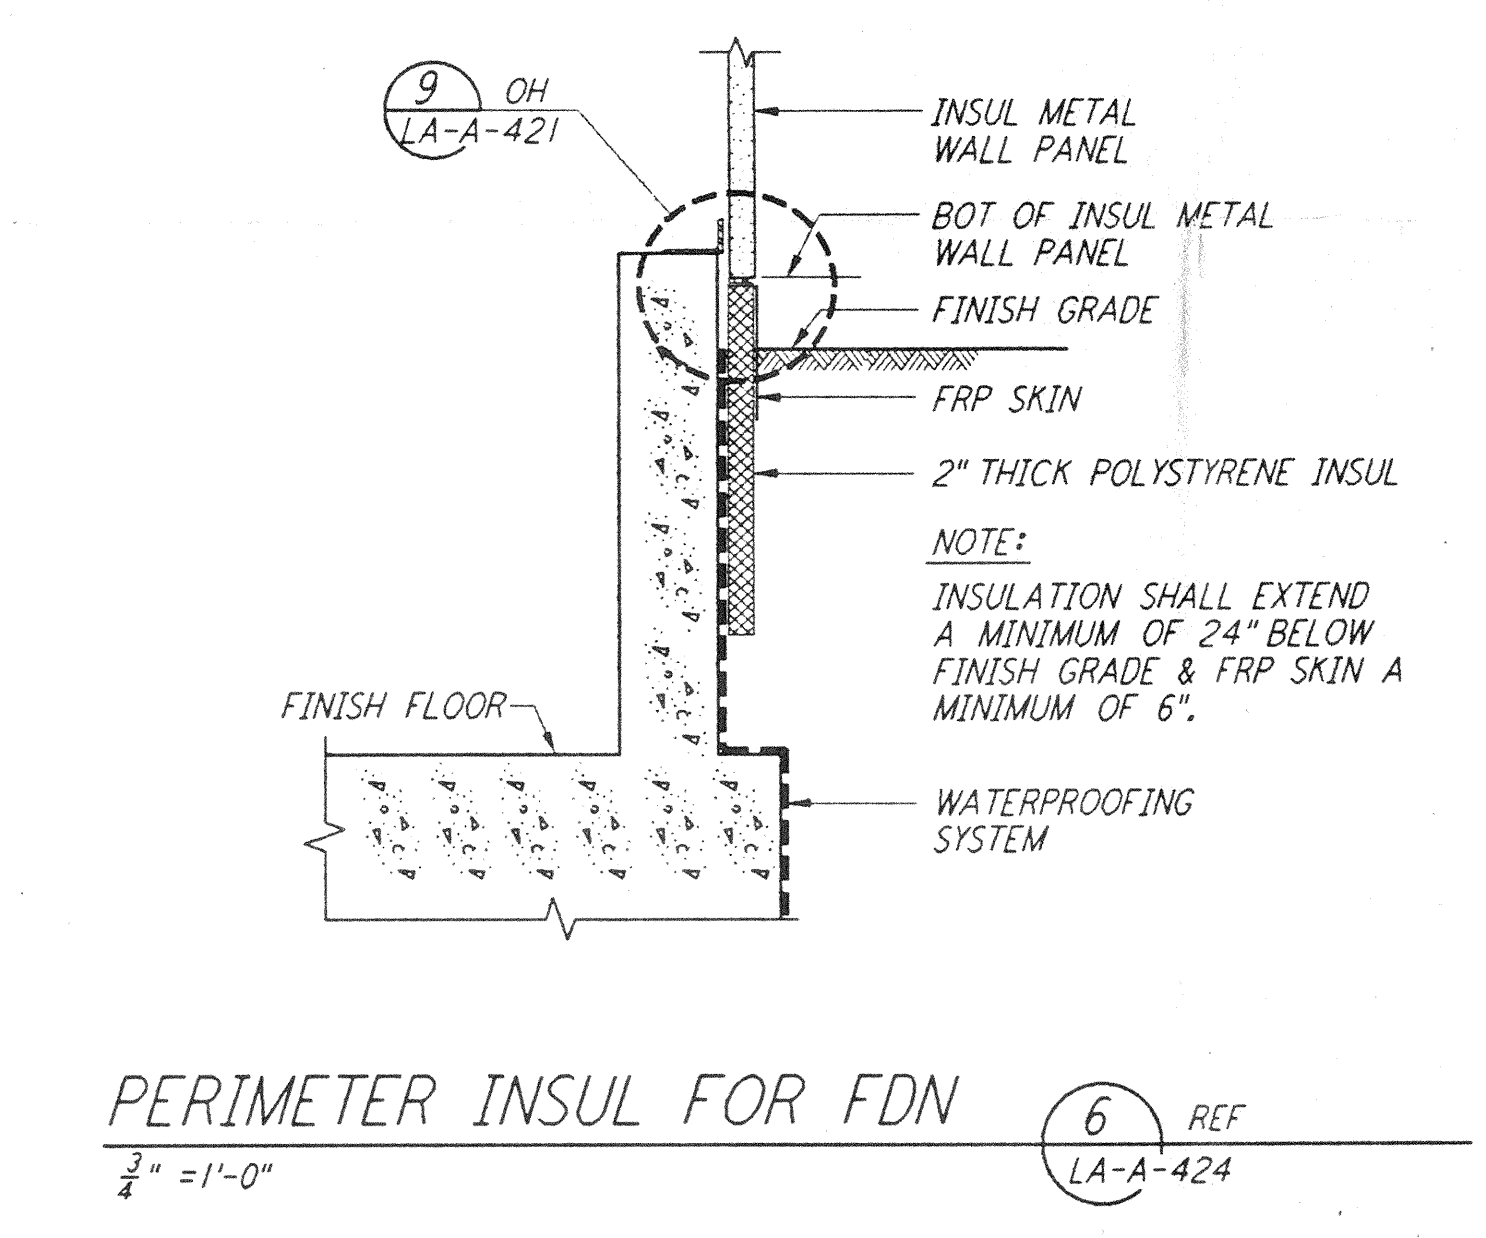


**PERIMETER INSUL FOR FDN**  
 3/4" = 1'-0"

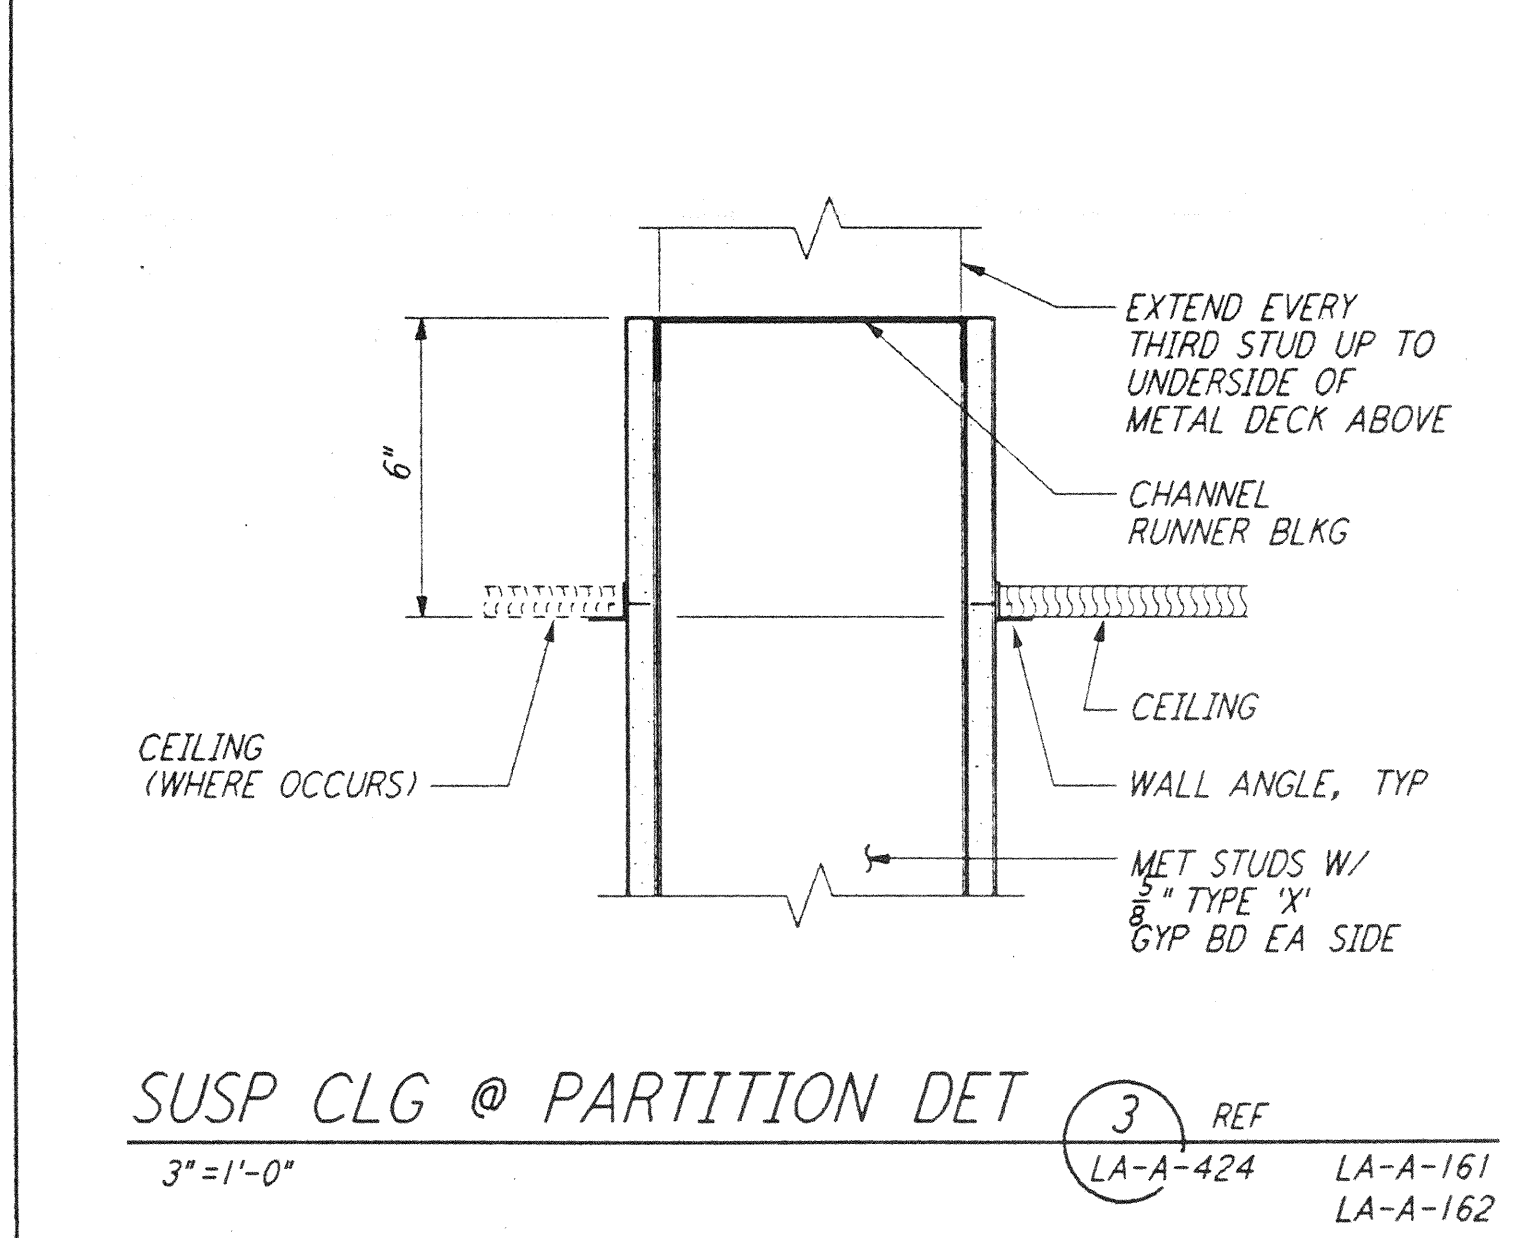


**SUSP CLG @ PARTITION DET**  
 3" = 1'-0"

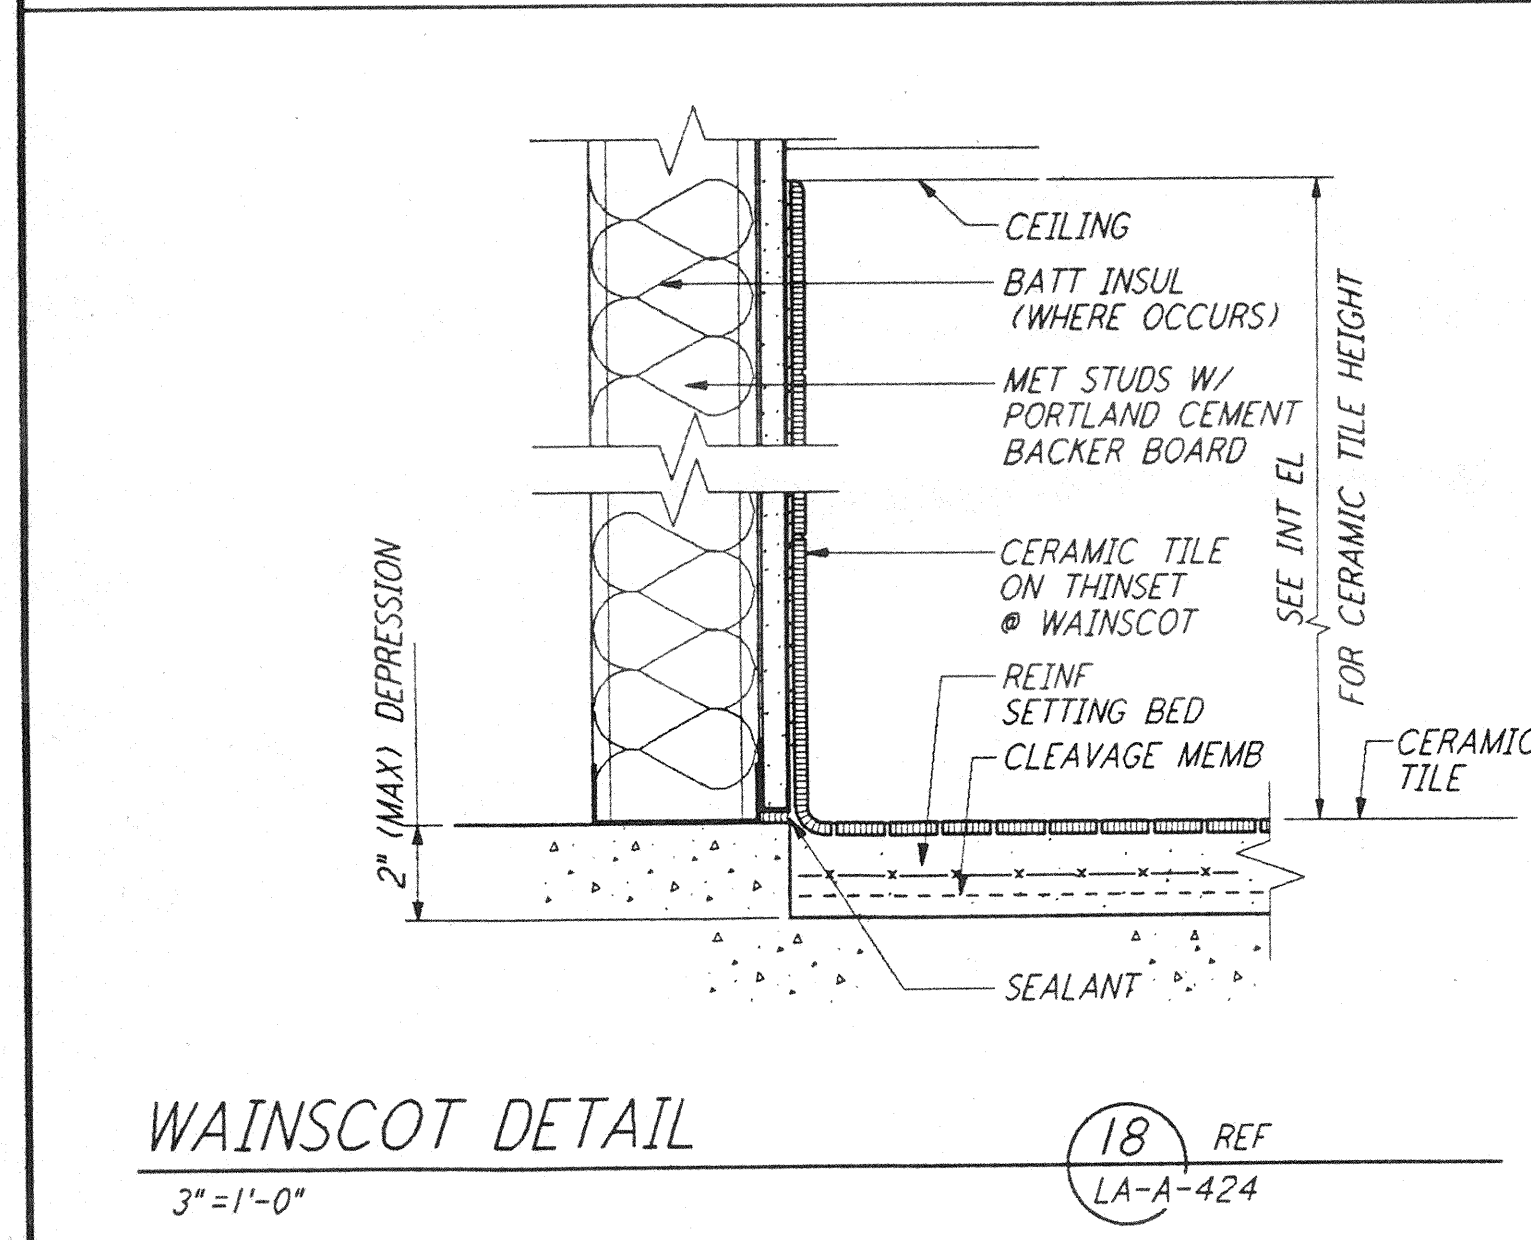


**WAINSCOT DETAIL**  
 3" = 1'-0"

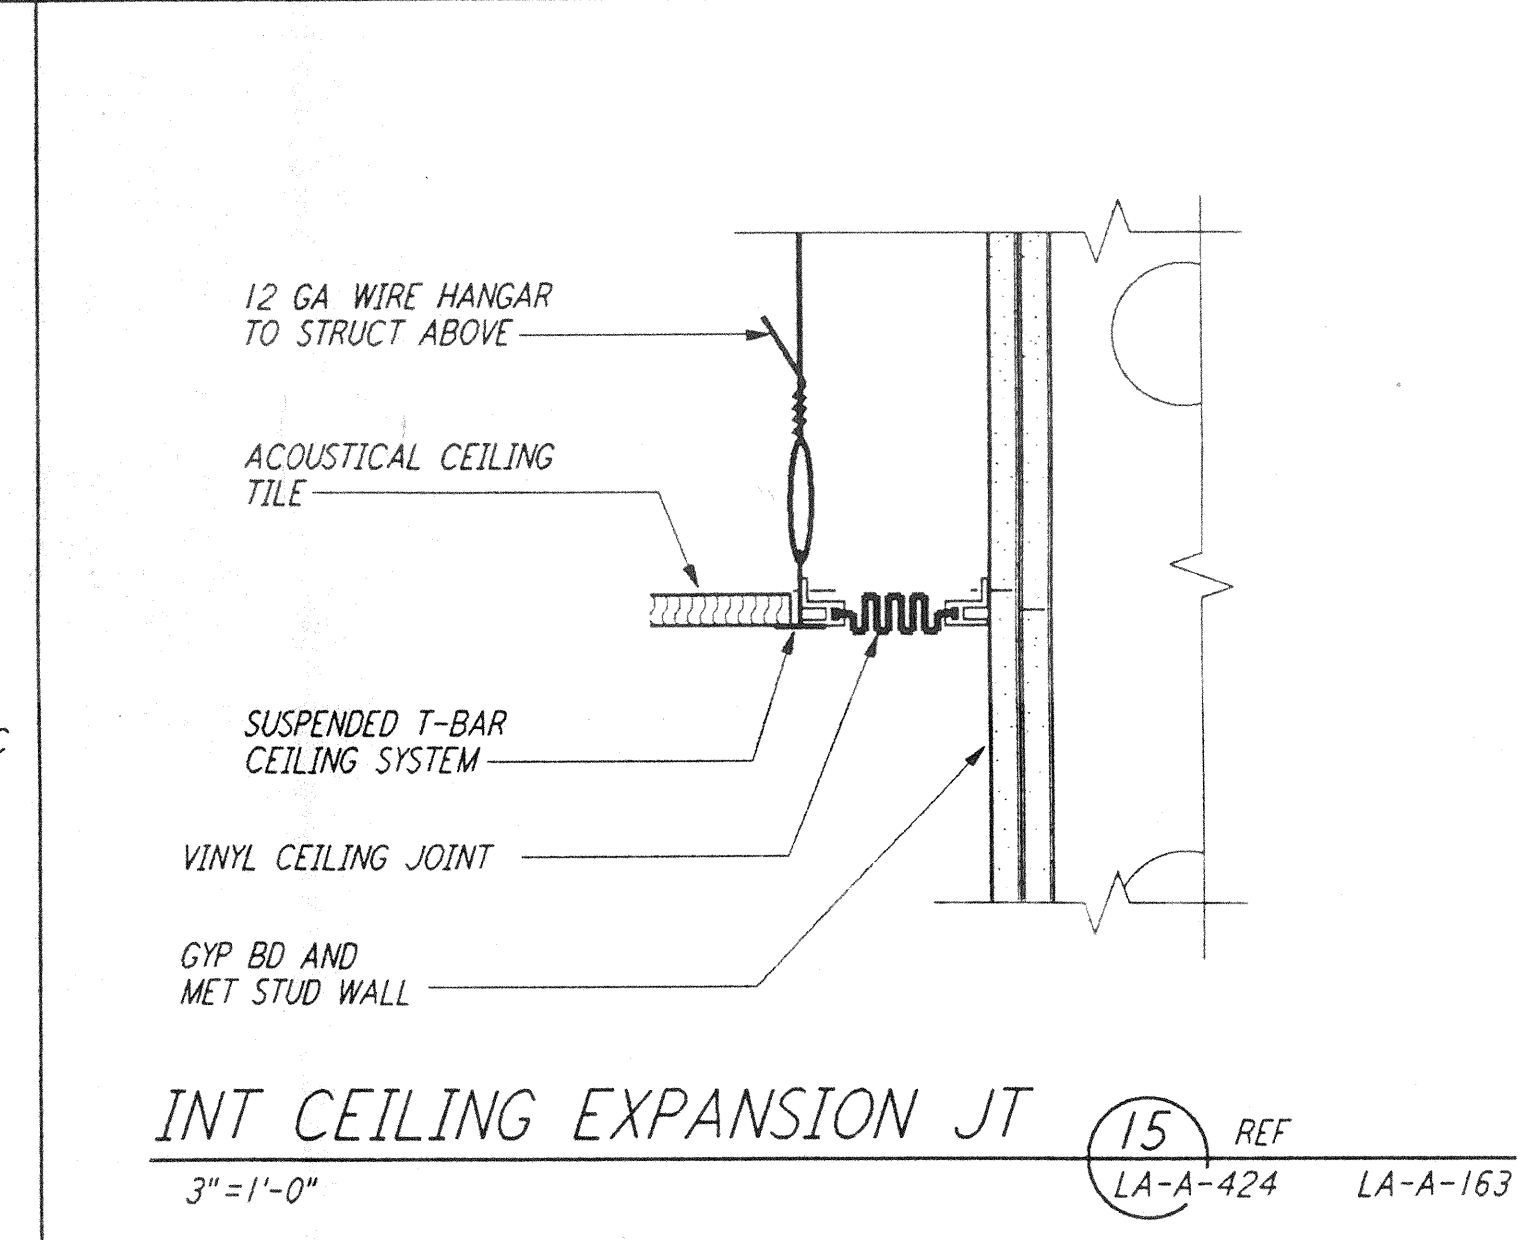

**INT CEILING EXPANSION JT**  
 3" = 1'-0"

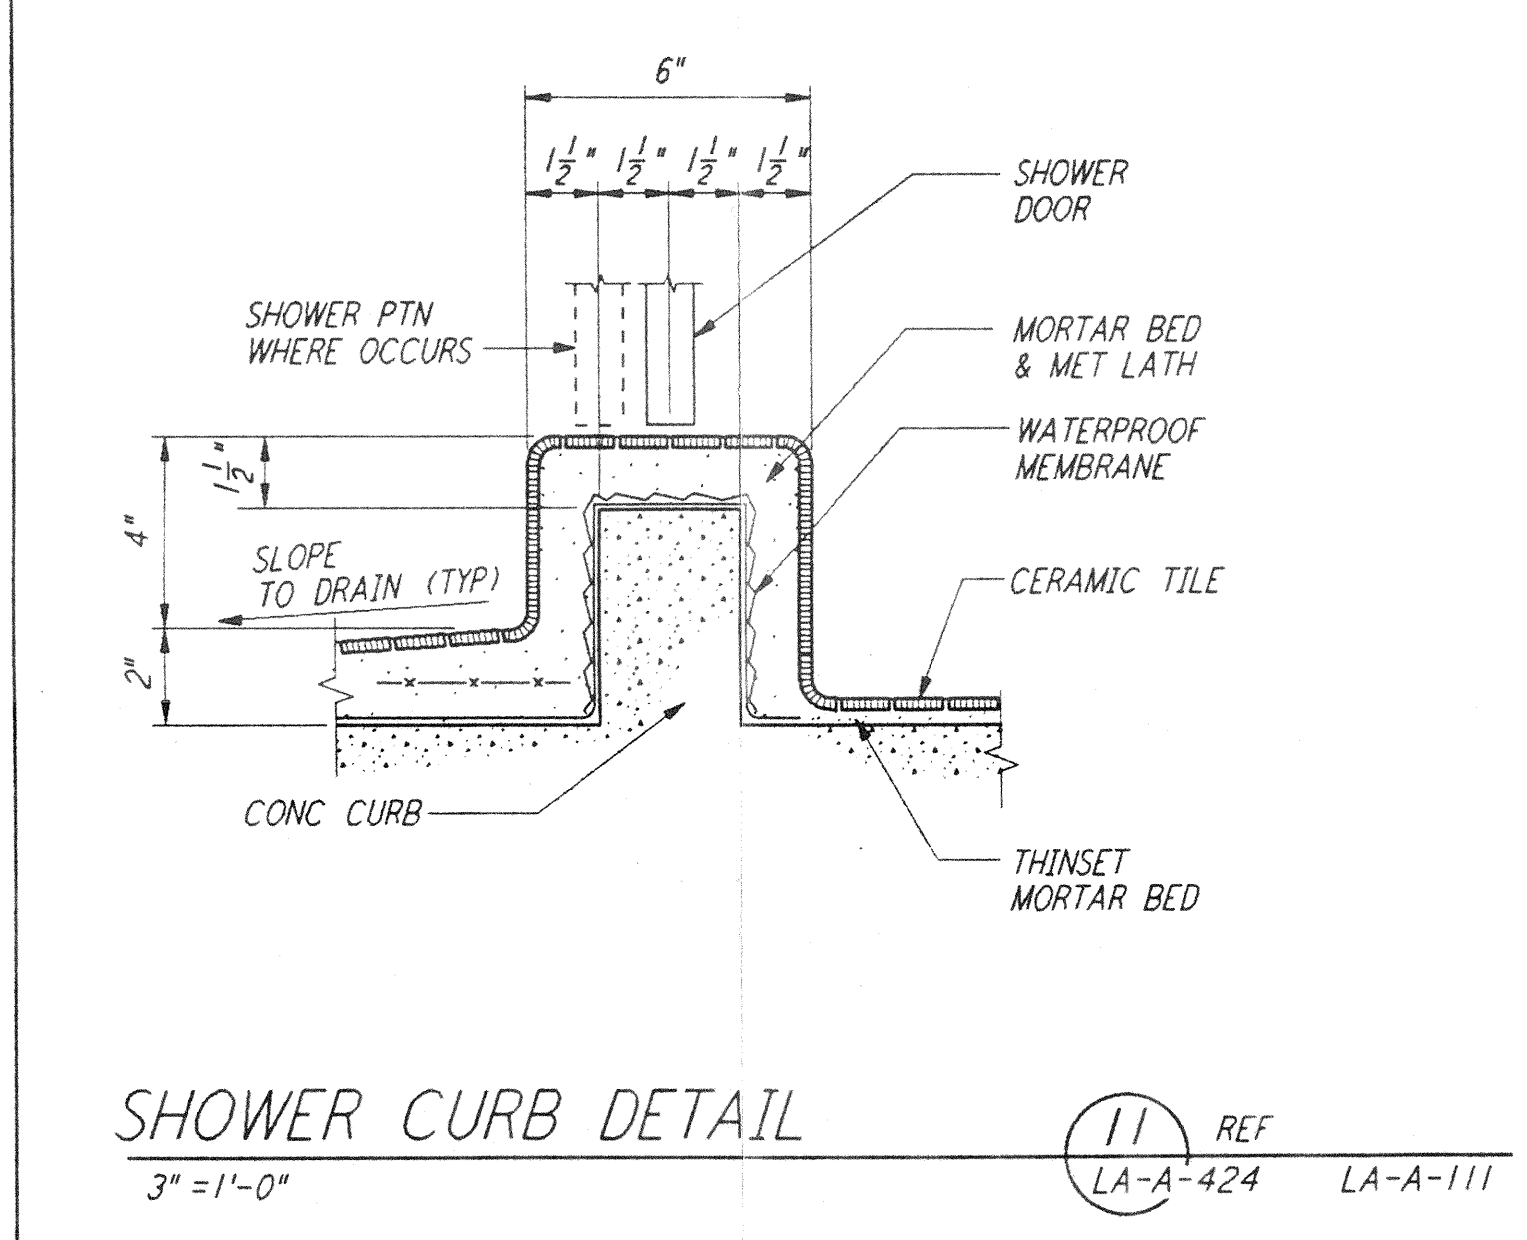




**SHOWER CURB DETAIL**  
 3" = 1'-0"

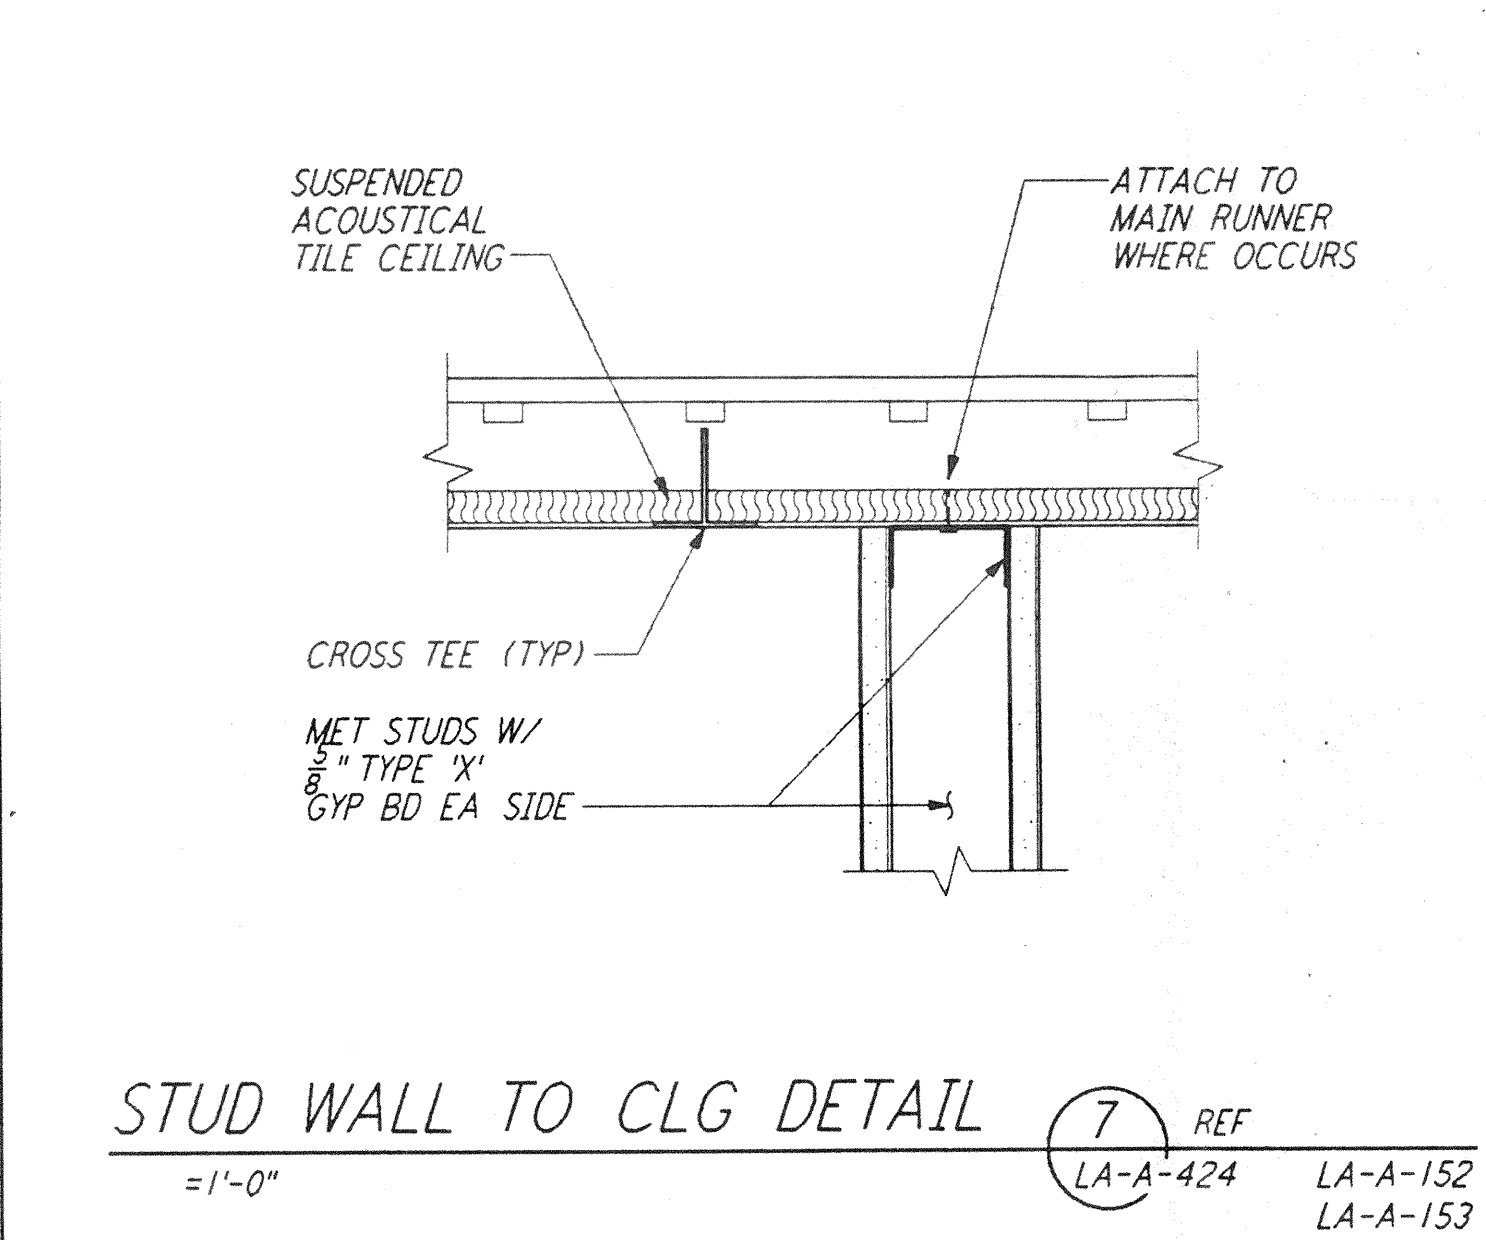

**STUD WALL TO CLG DETAIL**  
 1" = 1'-0"

NO.	DATE	BY	CHKD	ENGR	PROJ	DESCRIPTION

ISSUED FOR CONSTRUCTION		
DRAWN	SH/RR	11-15-96
CHECKED	TP	11-15-96
ENGINEER	SP	11-15-96
PROJ	SDM	11/15/96

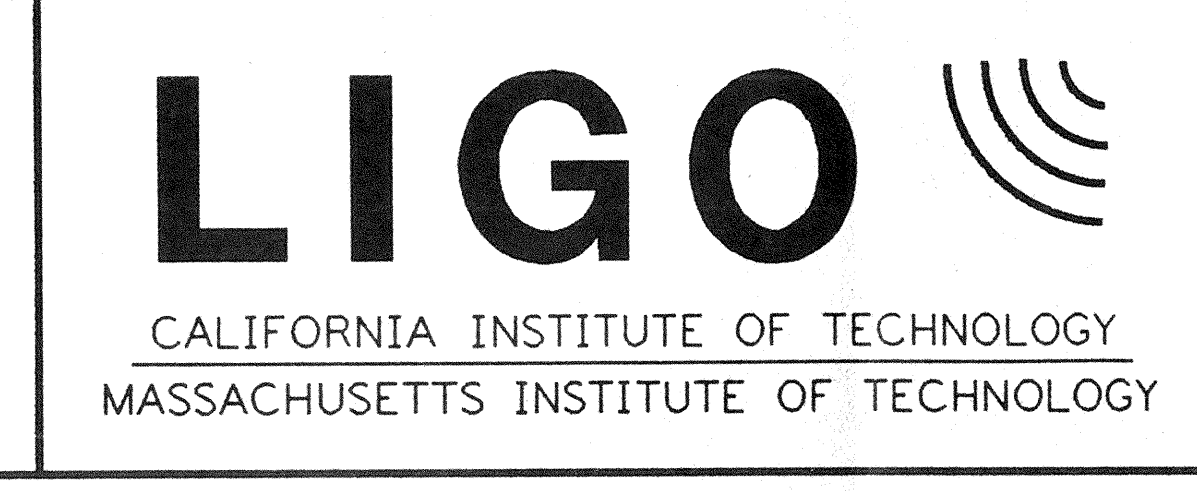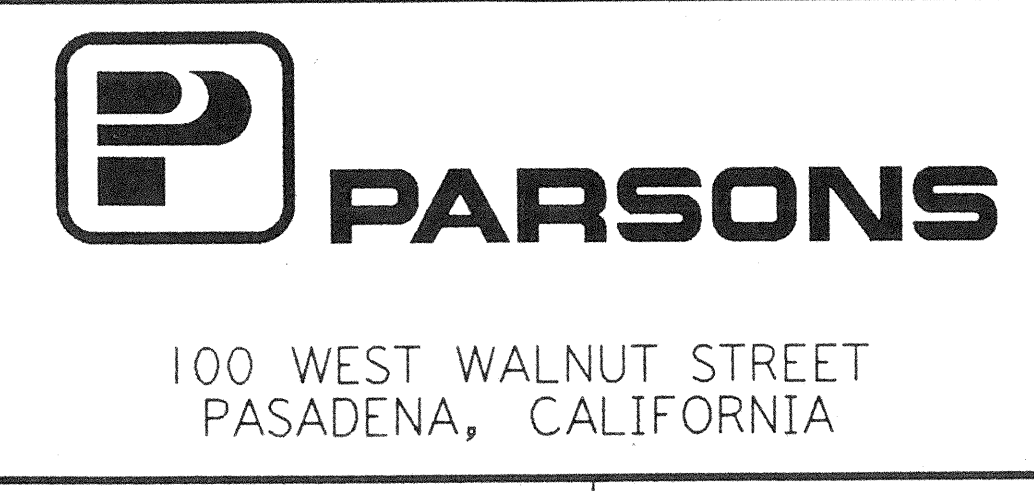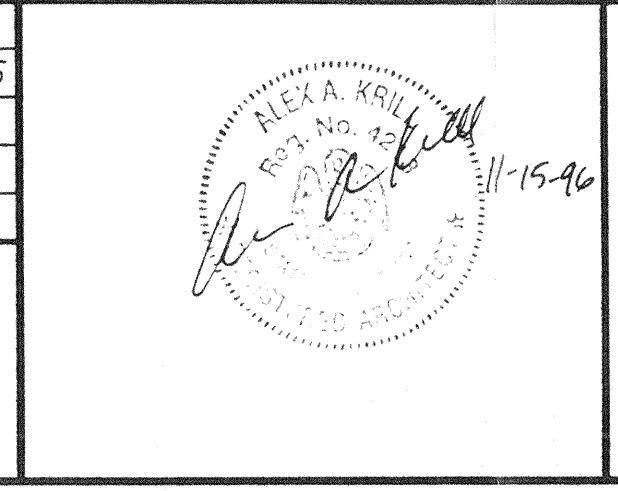

LASER INTERFEROMETER GRAVITATIONAL-WAVE OBSERVATORY SITE NO. 2 - LIVINGSTON, LOUISIANA	
TITLE	ARCHITECTURAL CEILING & MISCELLANEOUS INTERIOR DETAILS
SCALE	AS NOTED
SHEET NUMBER	LA-A-424
PROJECT NUMBER	PP150969 8094