
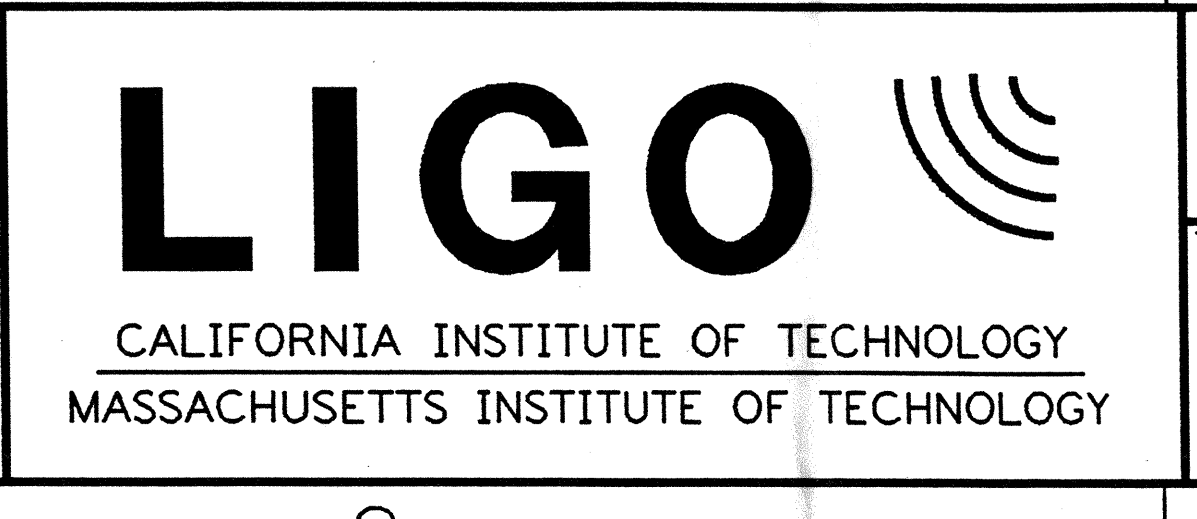
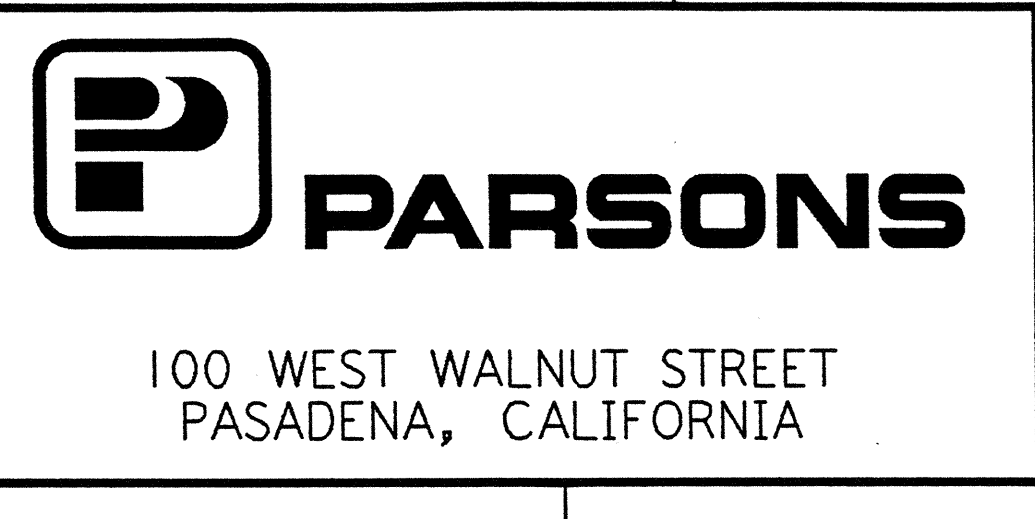


not be reproduced, copied, loaned, exhibited, or used in any other way, except by written consent from PARSONS to the borrower.

This document and the design it covers are the property of PARSONS. They are loaned only with the borrower's expressed written agreement that they will

NO.	DATE	BY	CHKD	ENGR	PROJ	DESCRIPTION
1	2-28-97	CKT	TB	AK	TDM	ACCESS DOORS TO VSEA'S

ISSUED FOR CONSTRUCTION	DRAWN	CHECKED	ENGINEER	PROJ
SH/RR	TB	SF	MDW	

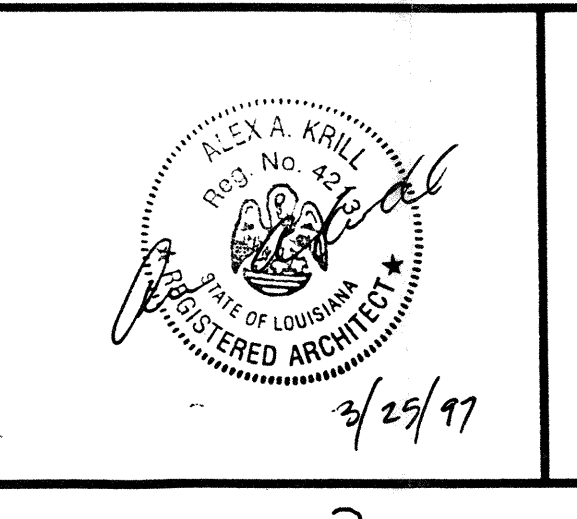

LASER INTERFEROMETER GRAVITATIONAL-WAVE OBSERVATORY SITE NO. 2 - LIVINGSTON, LOUISIANA

ARCHITECTURAL DOOR DETAILS

SCALE: 1/2" = 1'-0"

SHEET NUMBER: LA-A-426

CONTRACT NUMBER: PPI 50969

PROJECT NUMBER: 8094

DATE: 2/29/97