




This document and the design it covers are the property of PARSONS. They are loaned only with the borrower's expressed written agreement that they will not be reproduced, copied, loaned, exhibited, or used in any other way, except by written consent from PARSONS to the borrower.

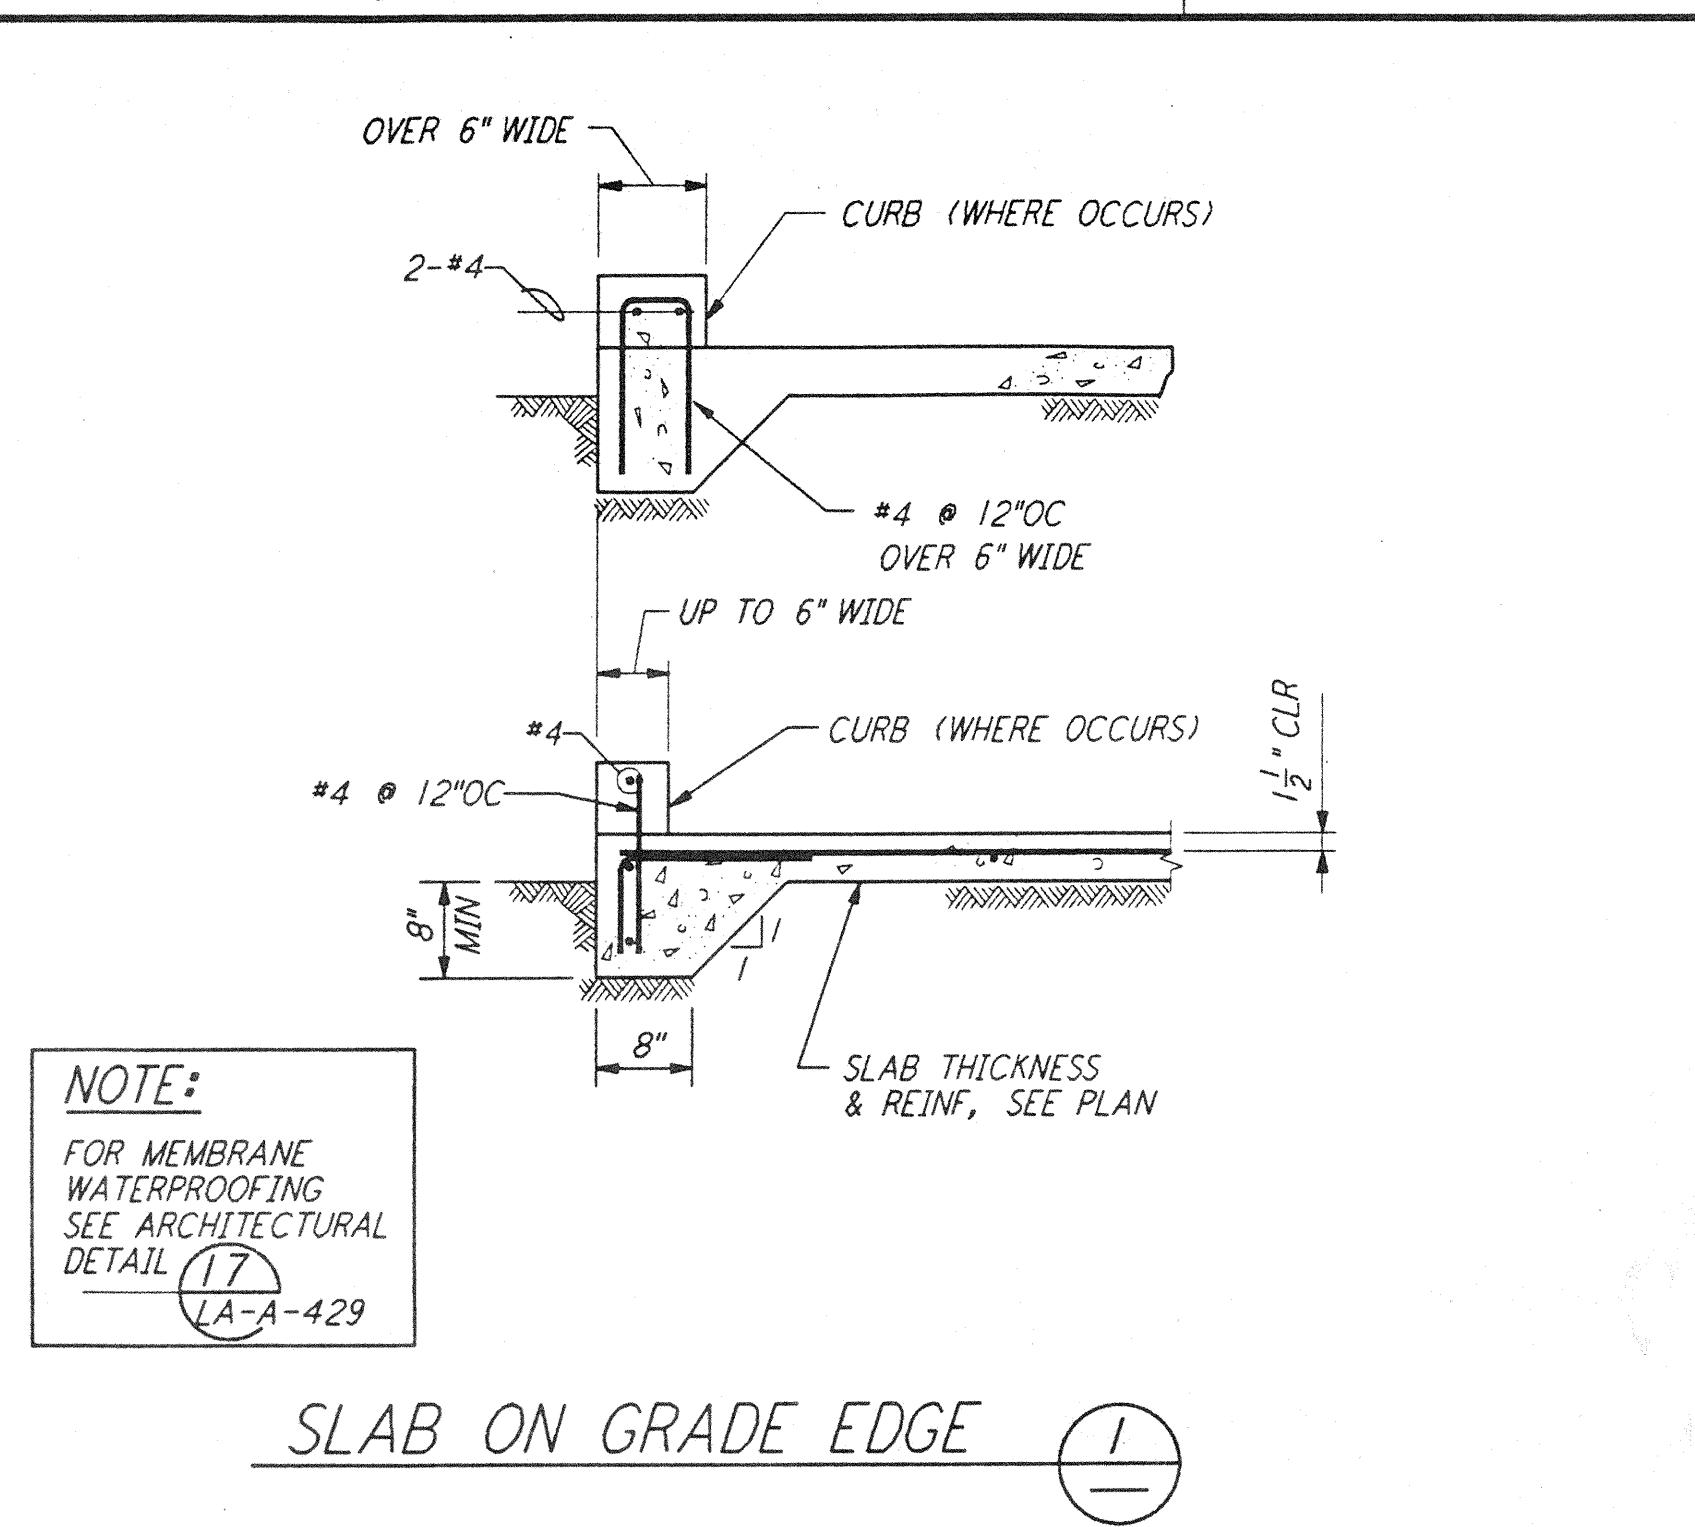


SLAB ON GRADE EDGE (1)

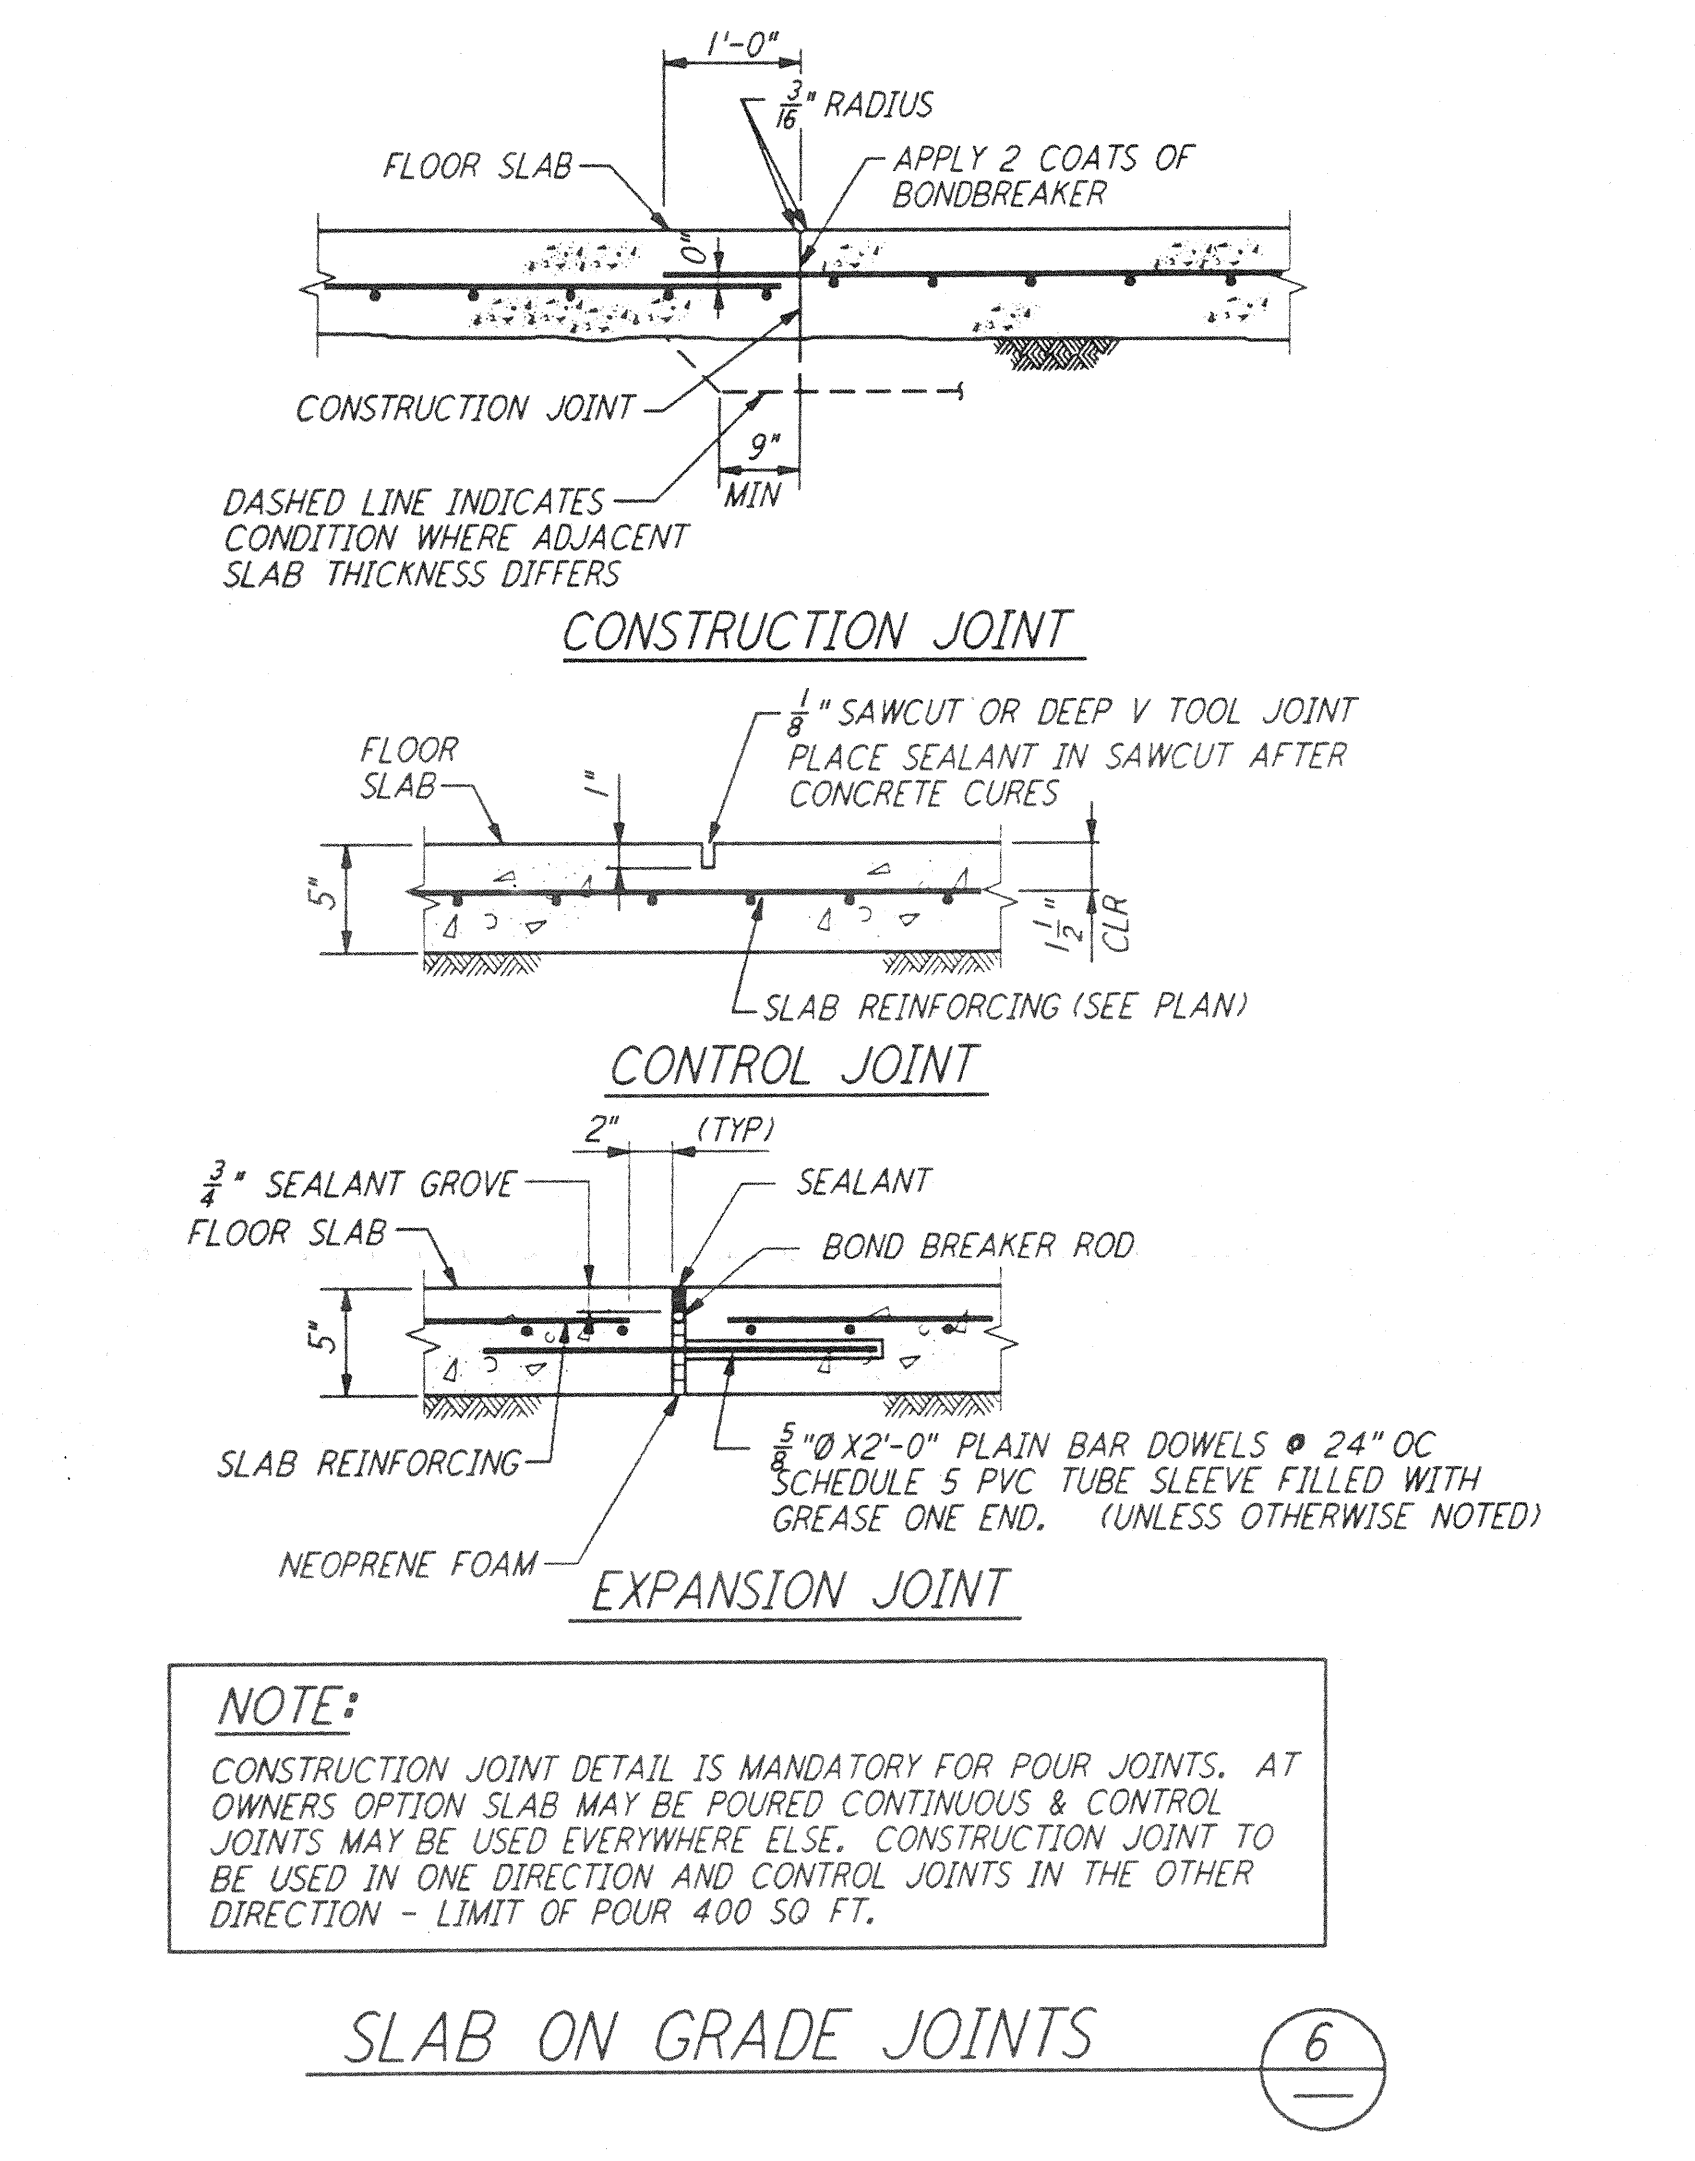


SLAB ON GRADE JOINTS (6)

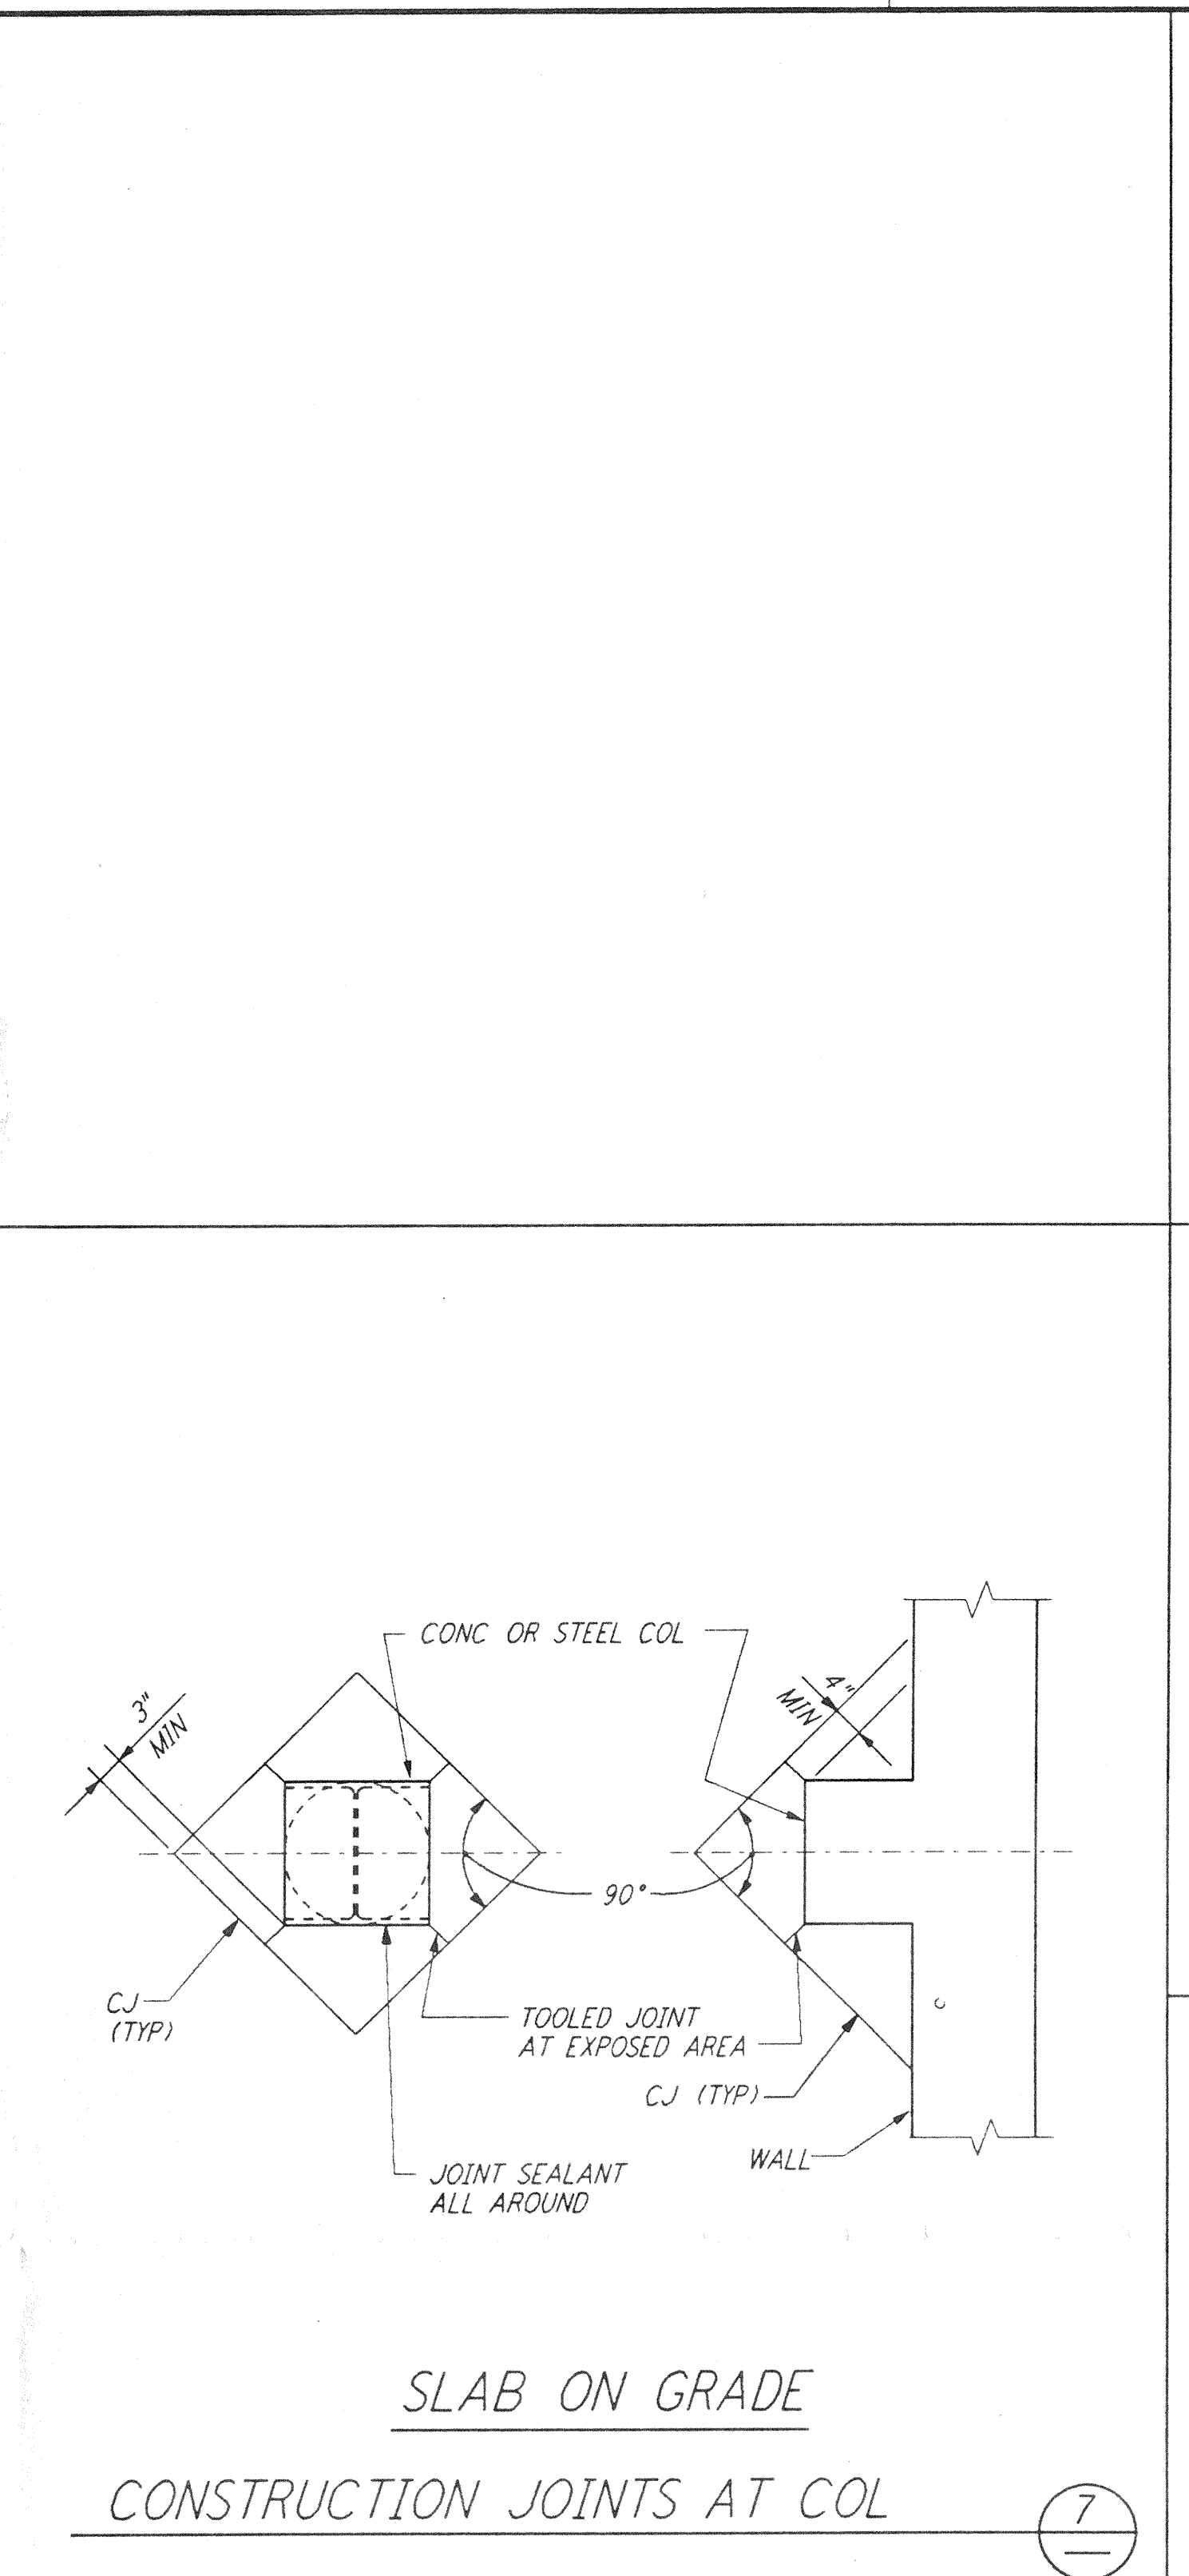


CONSTRUCTION JOINTS AT COL (7)

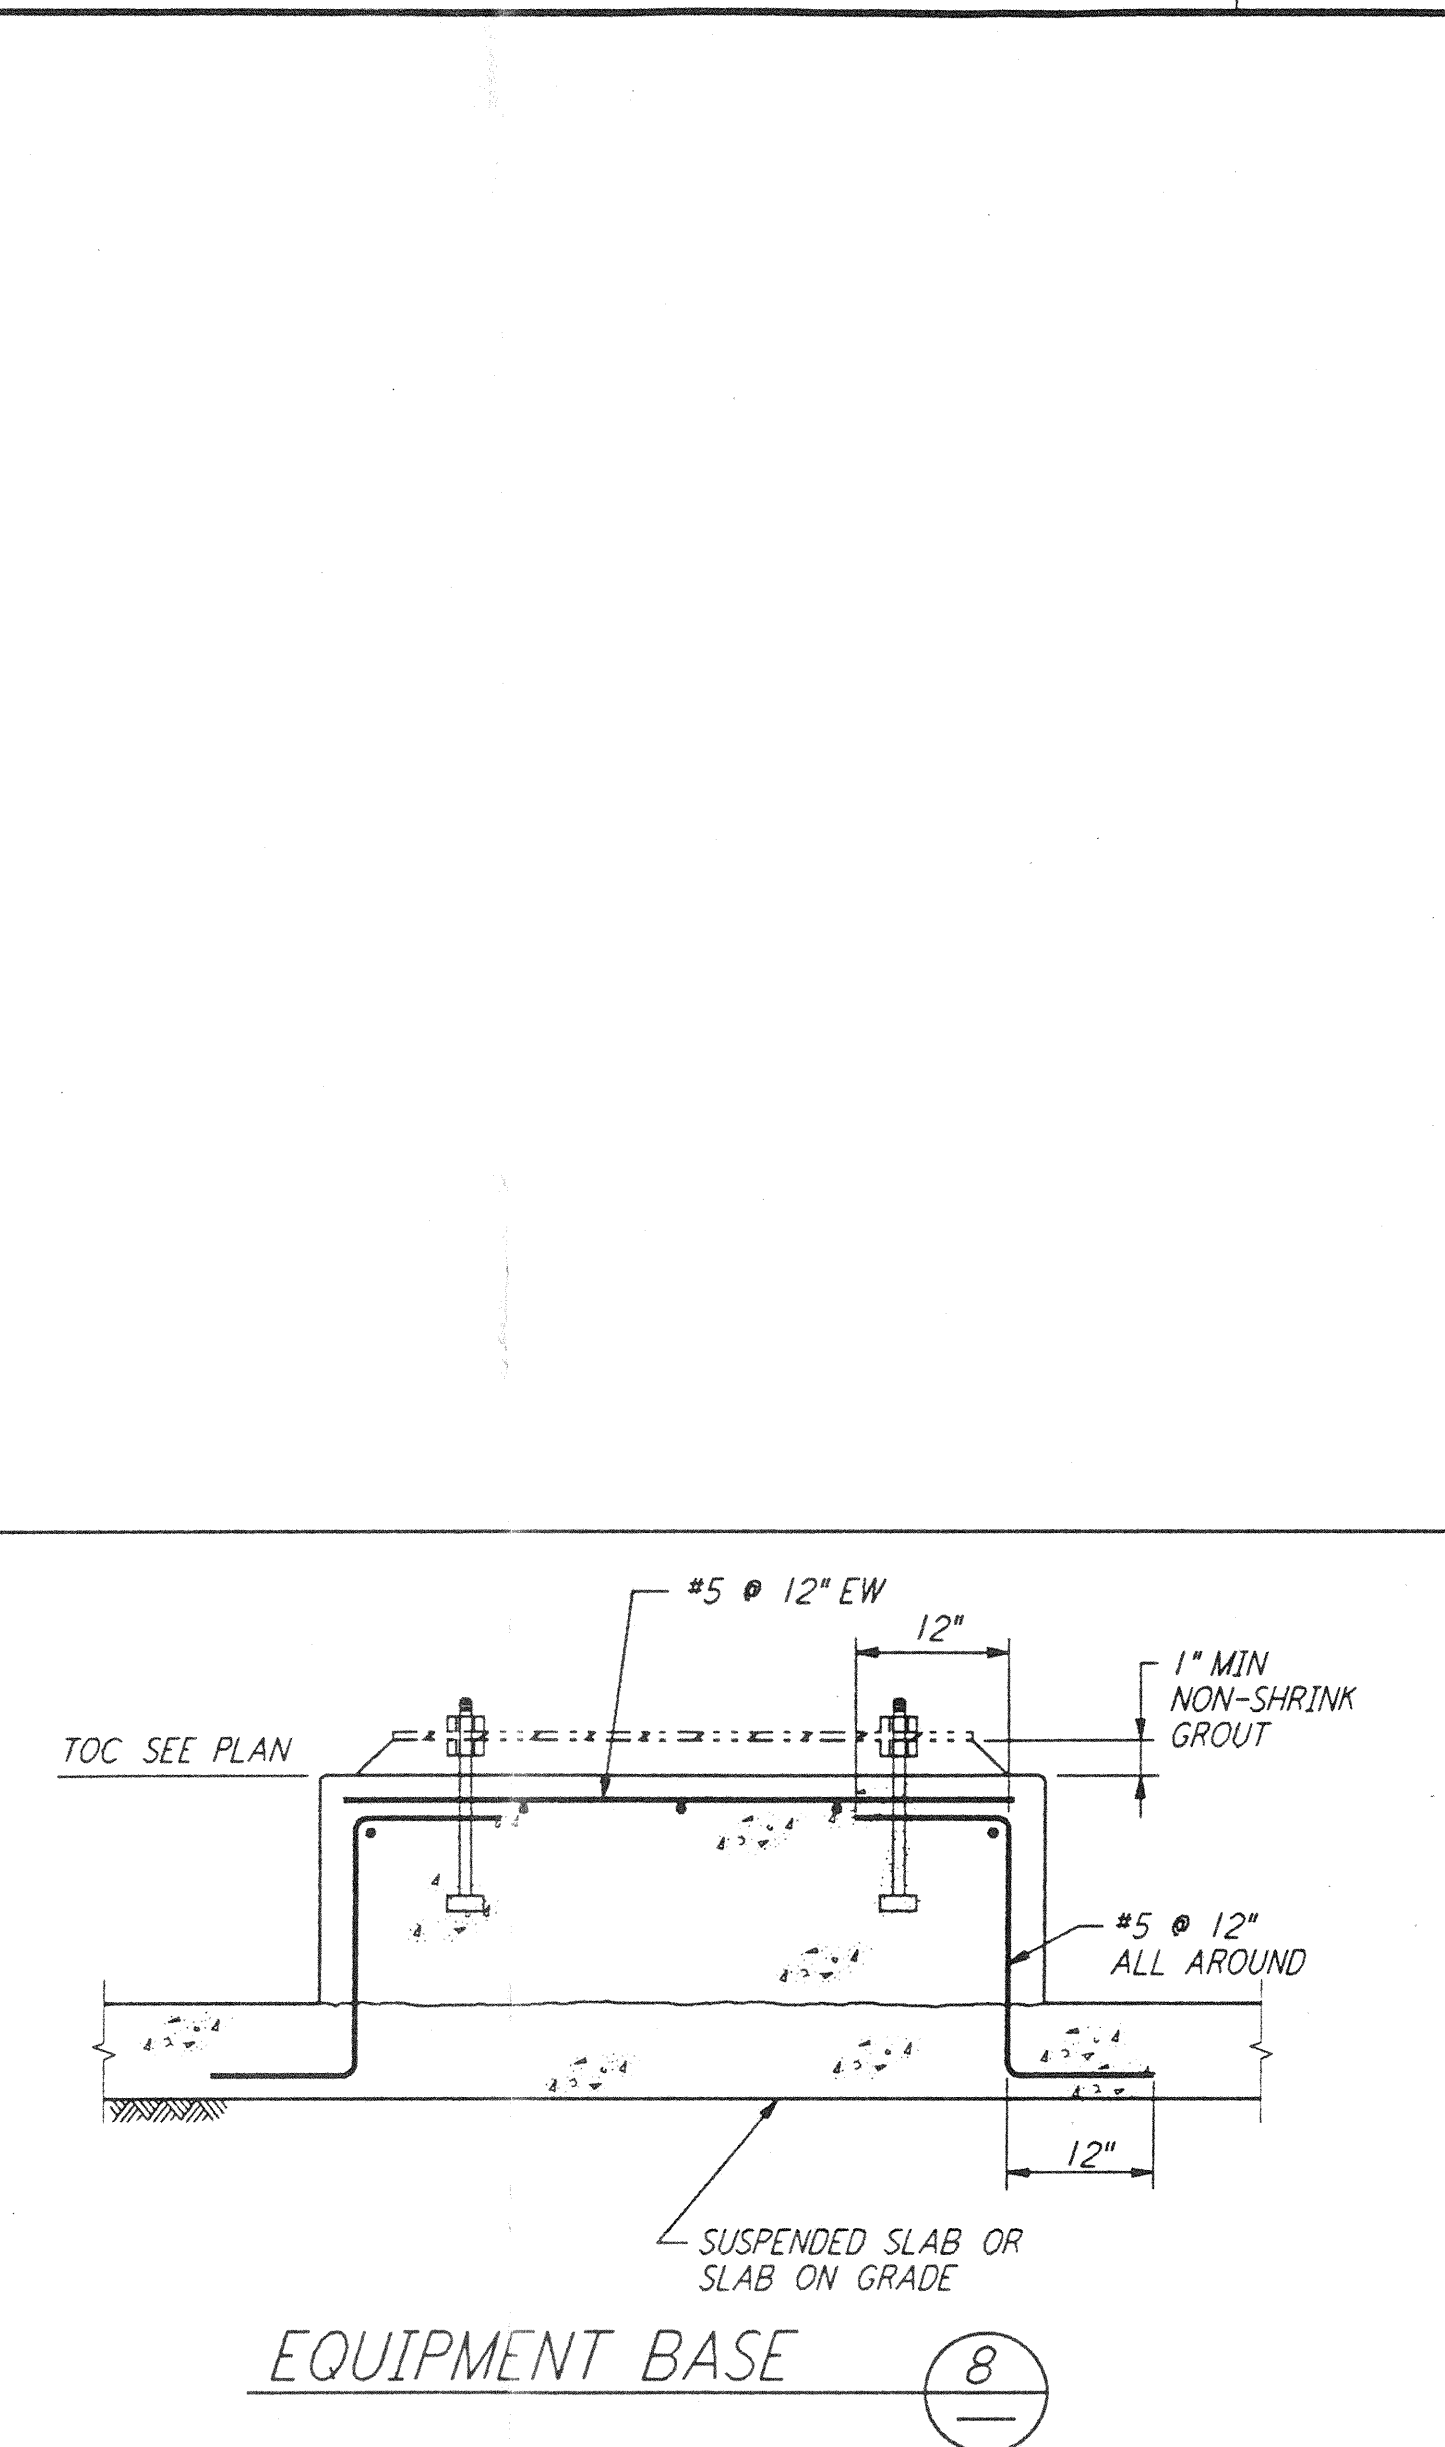


EQUIPMENT BASE (8)

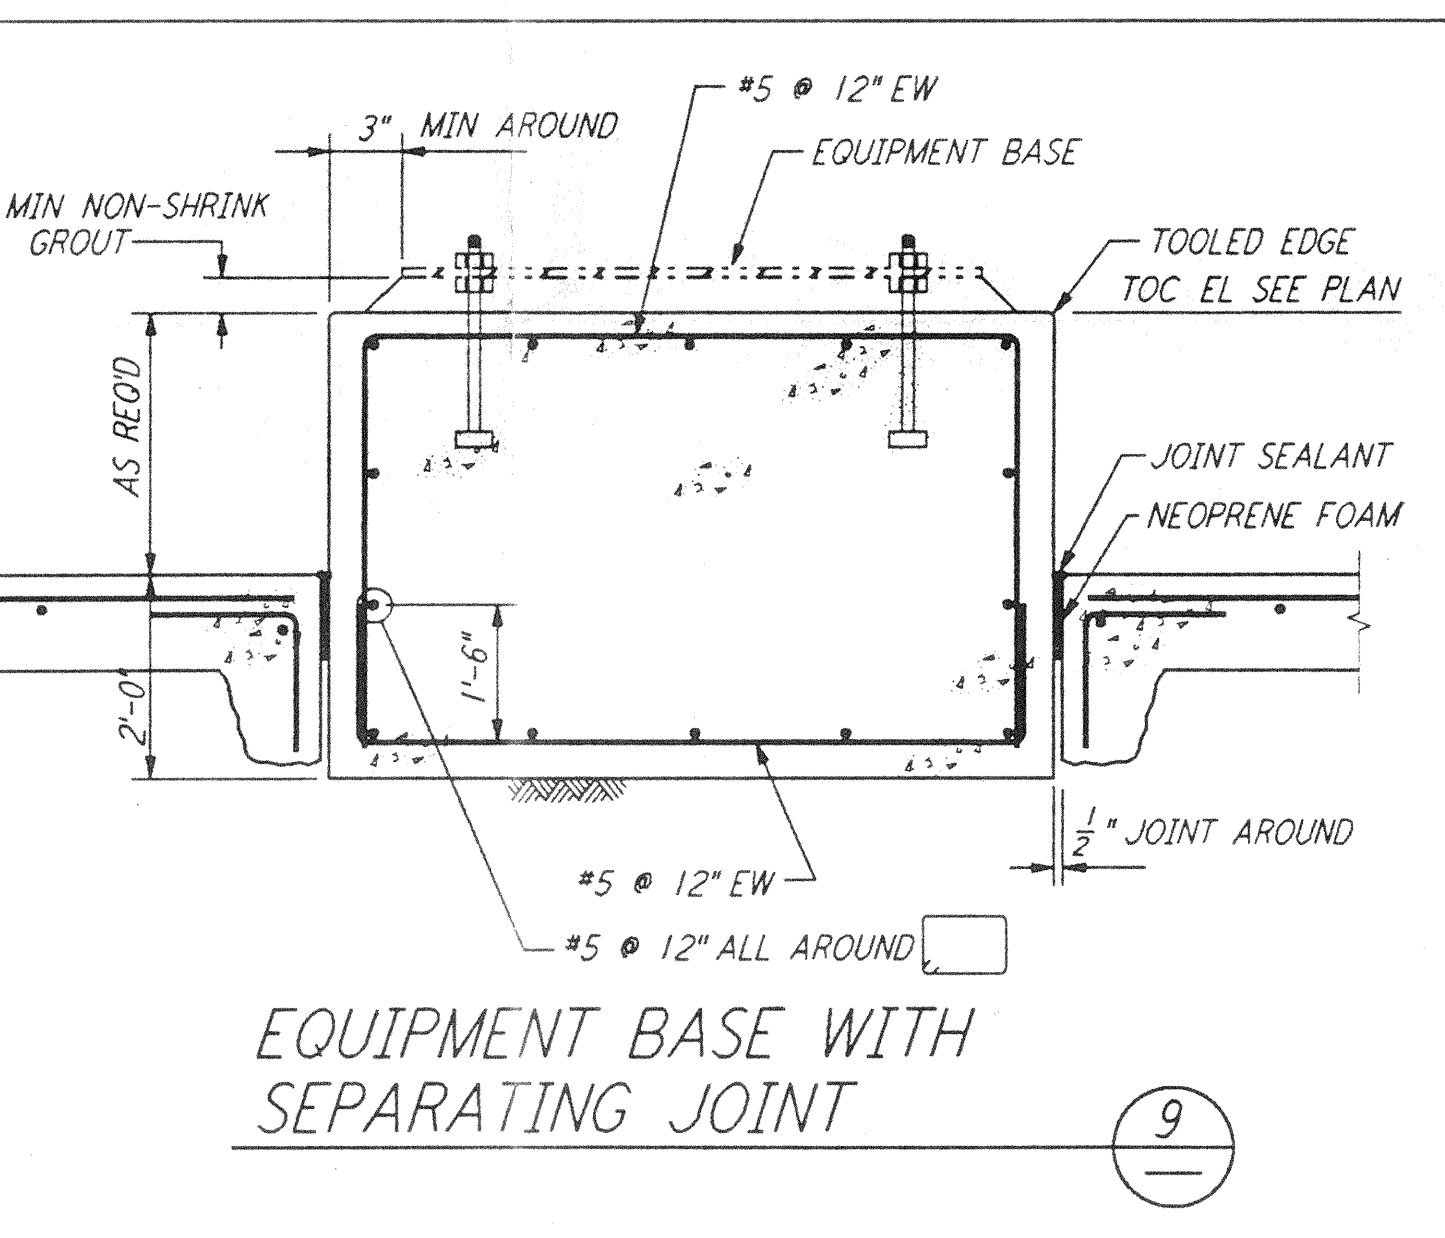


EQUIPMENT BASE WITH SEPARATING JOINT (9)

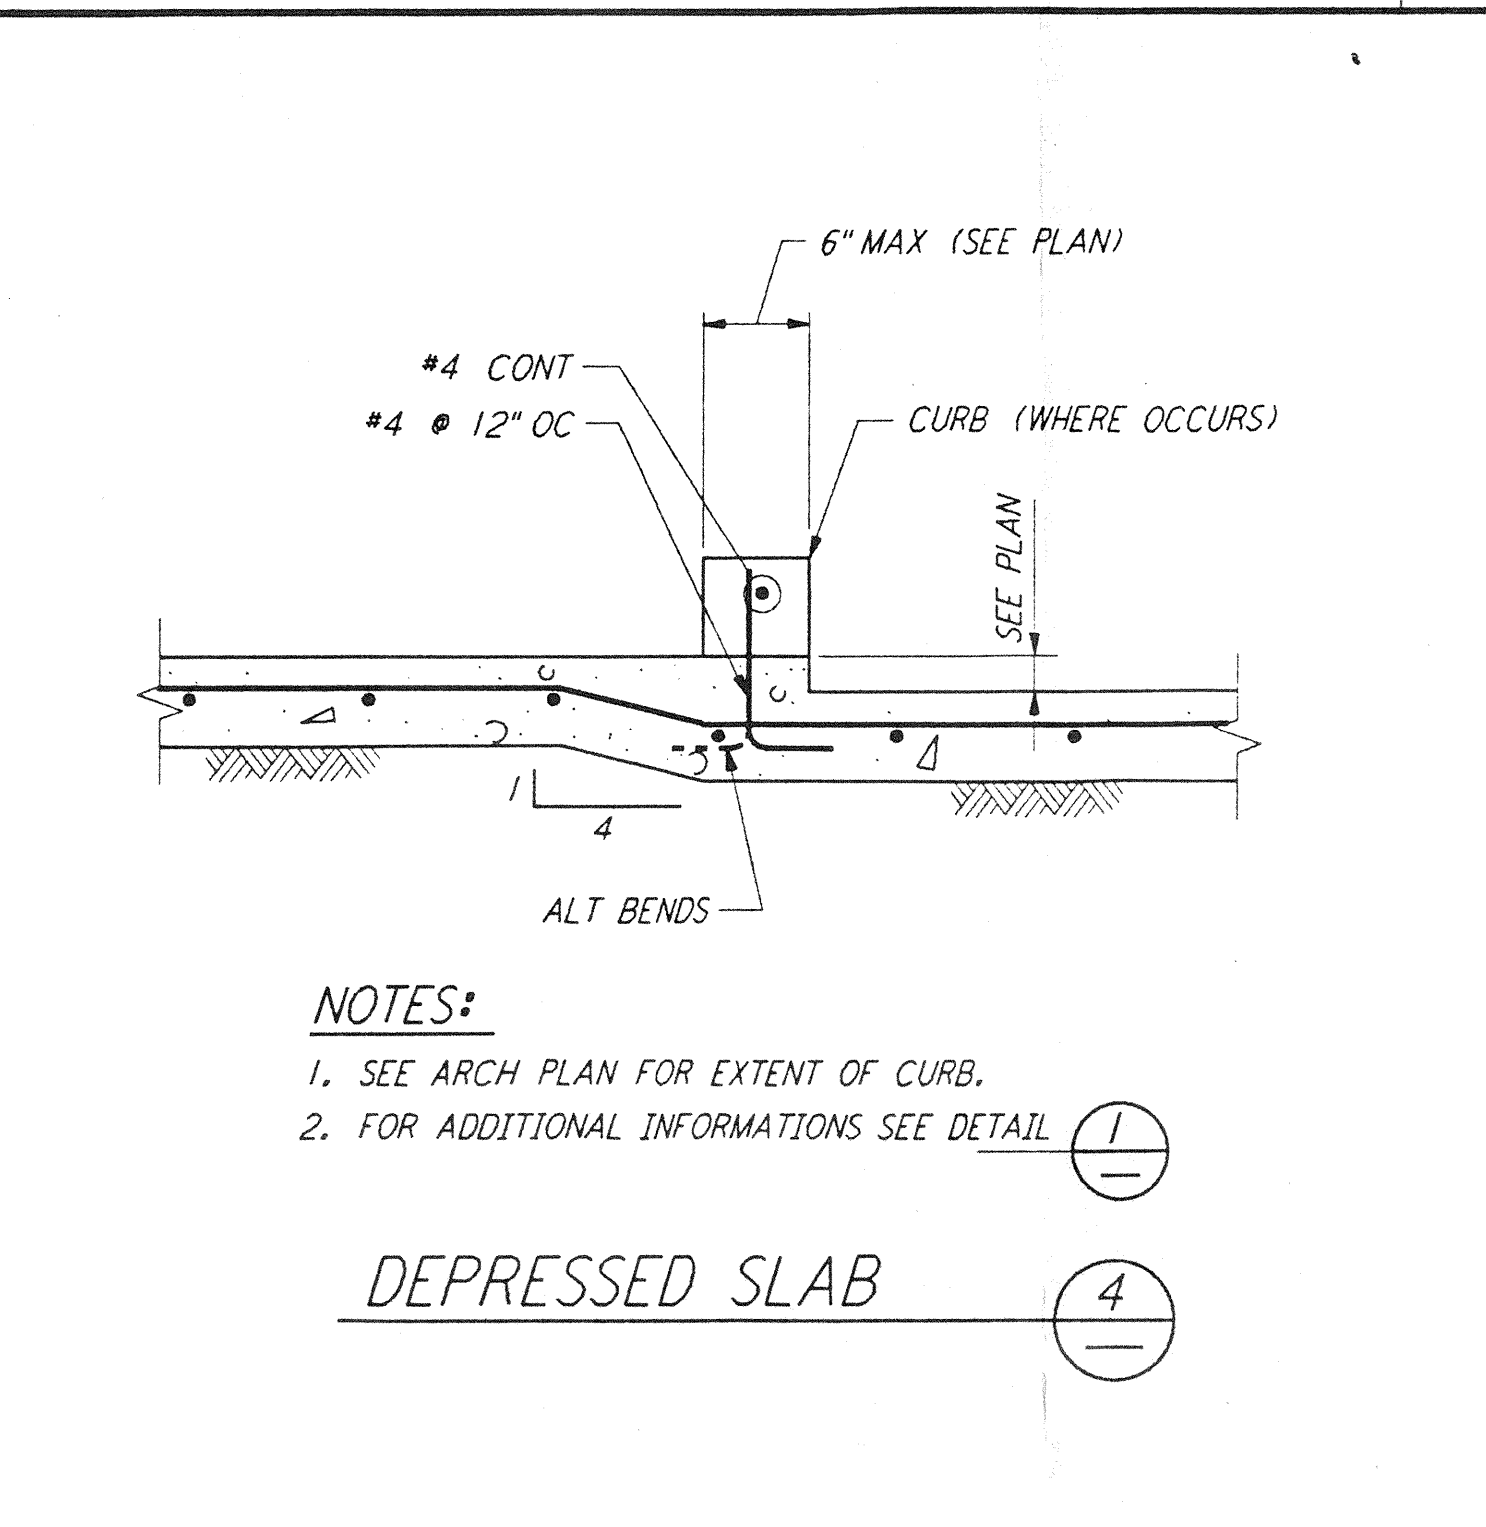


DEPRESSED SLAB (4)

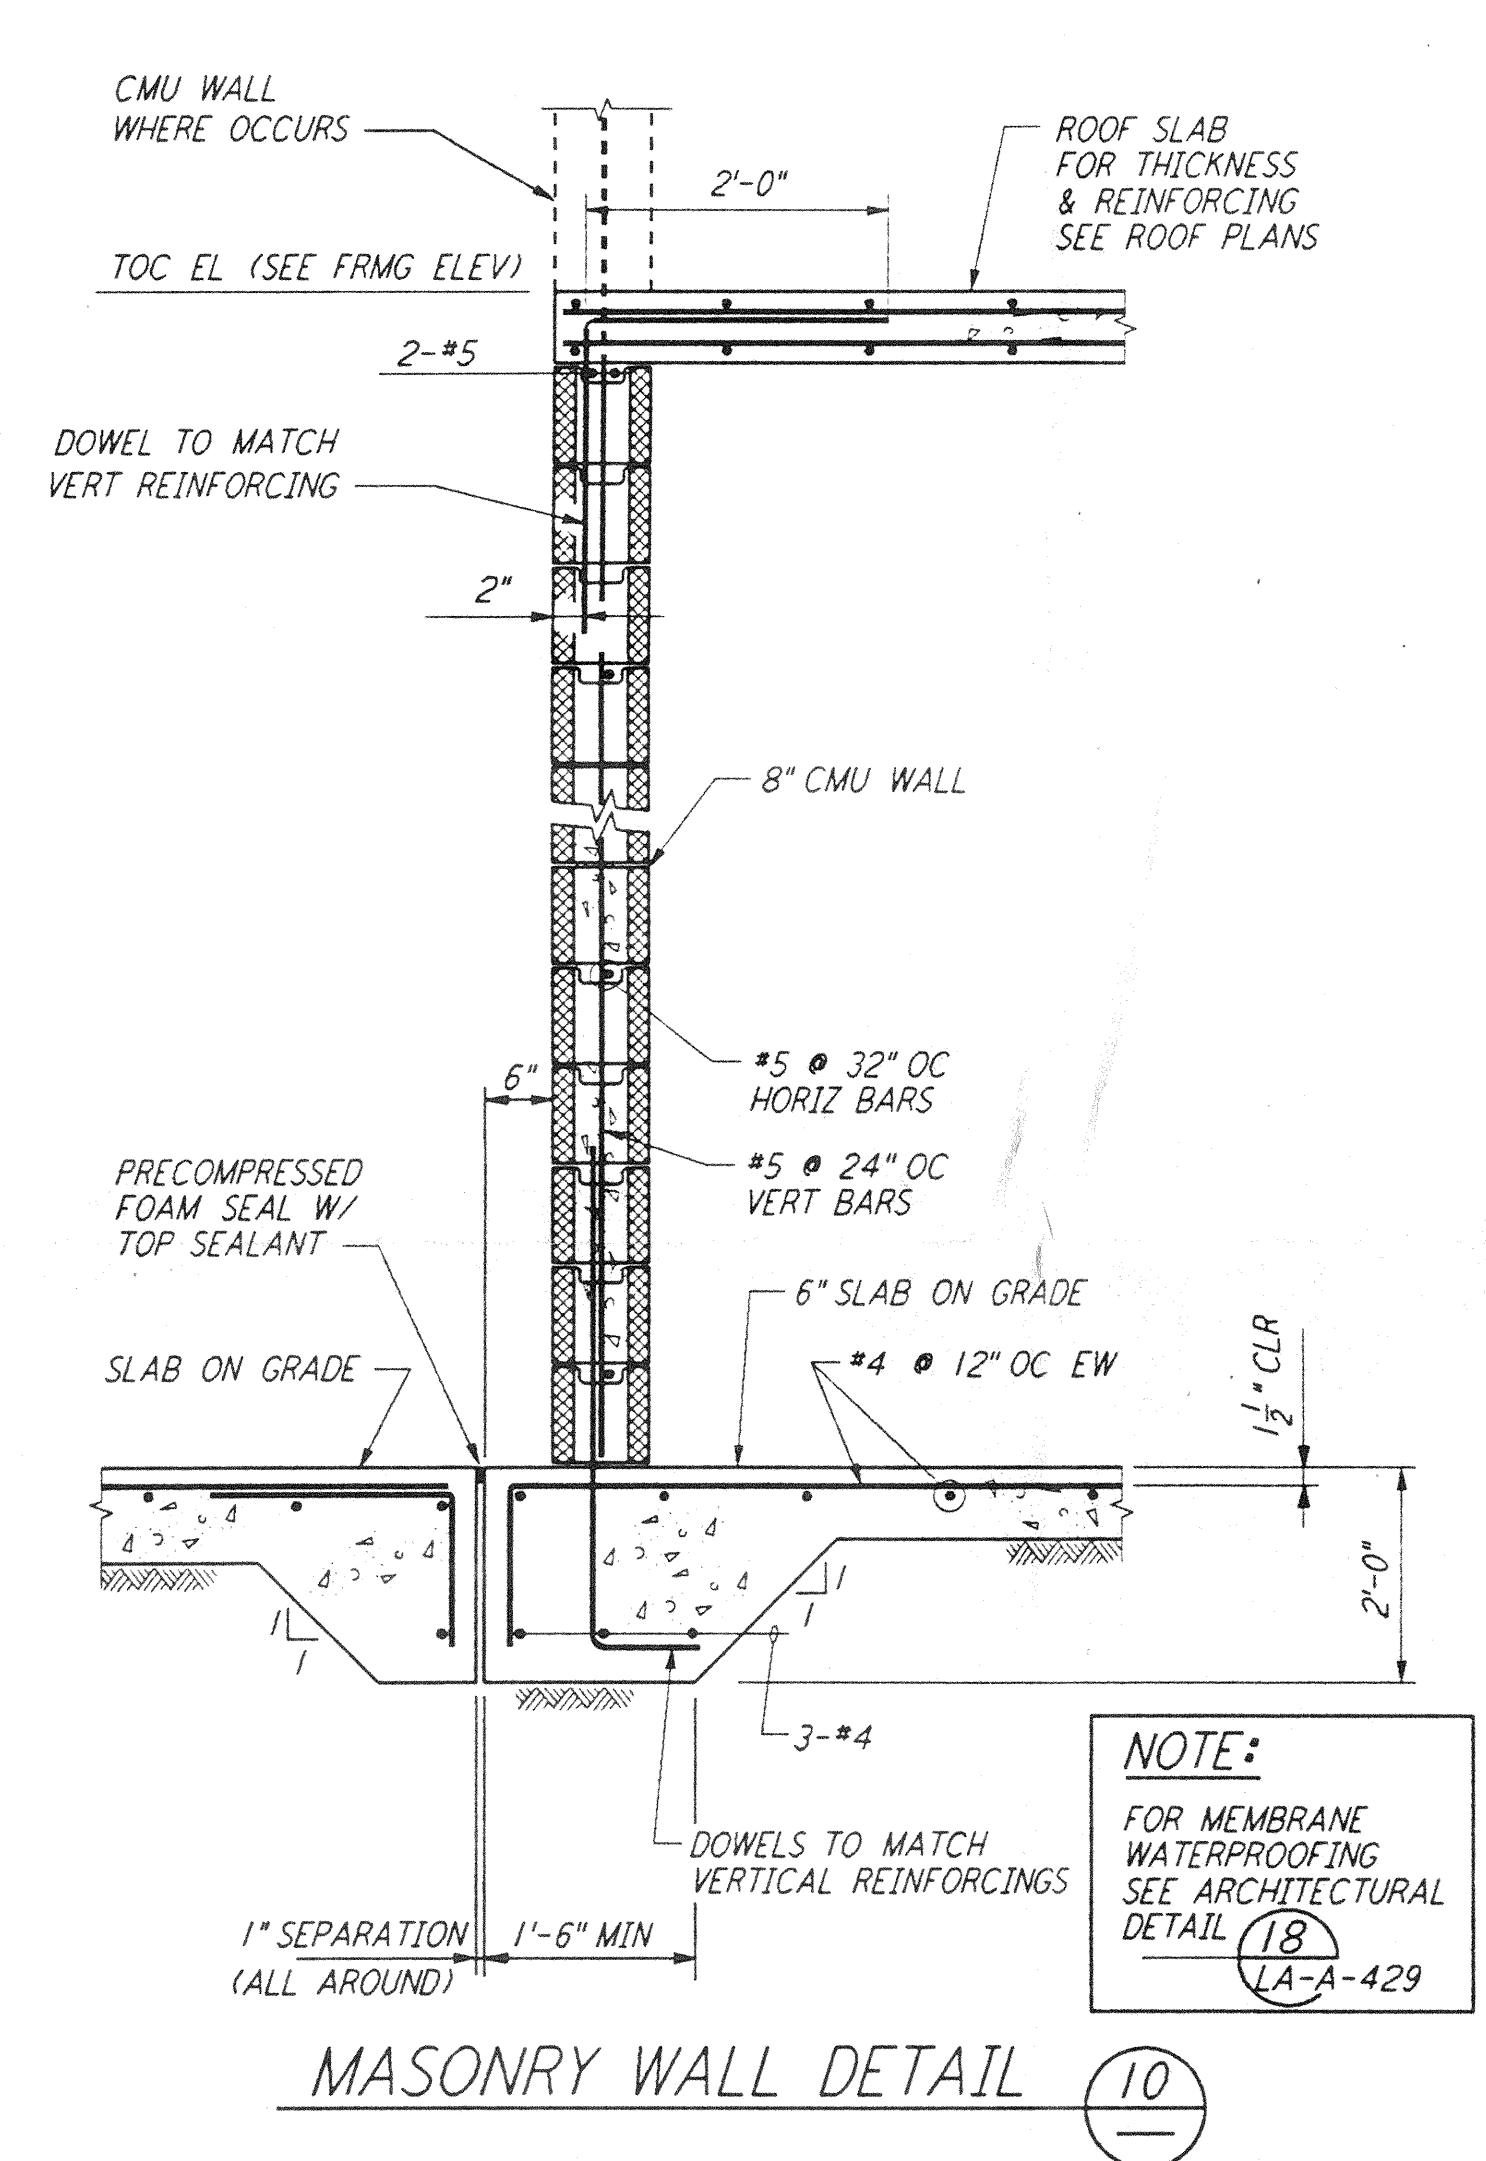


MASONRY WALL DETAIL (10)

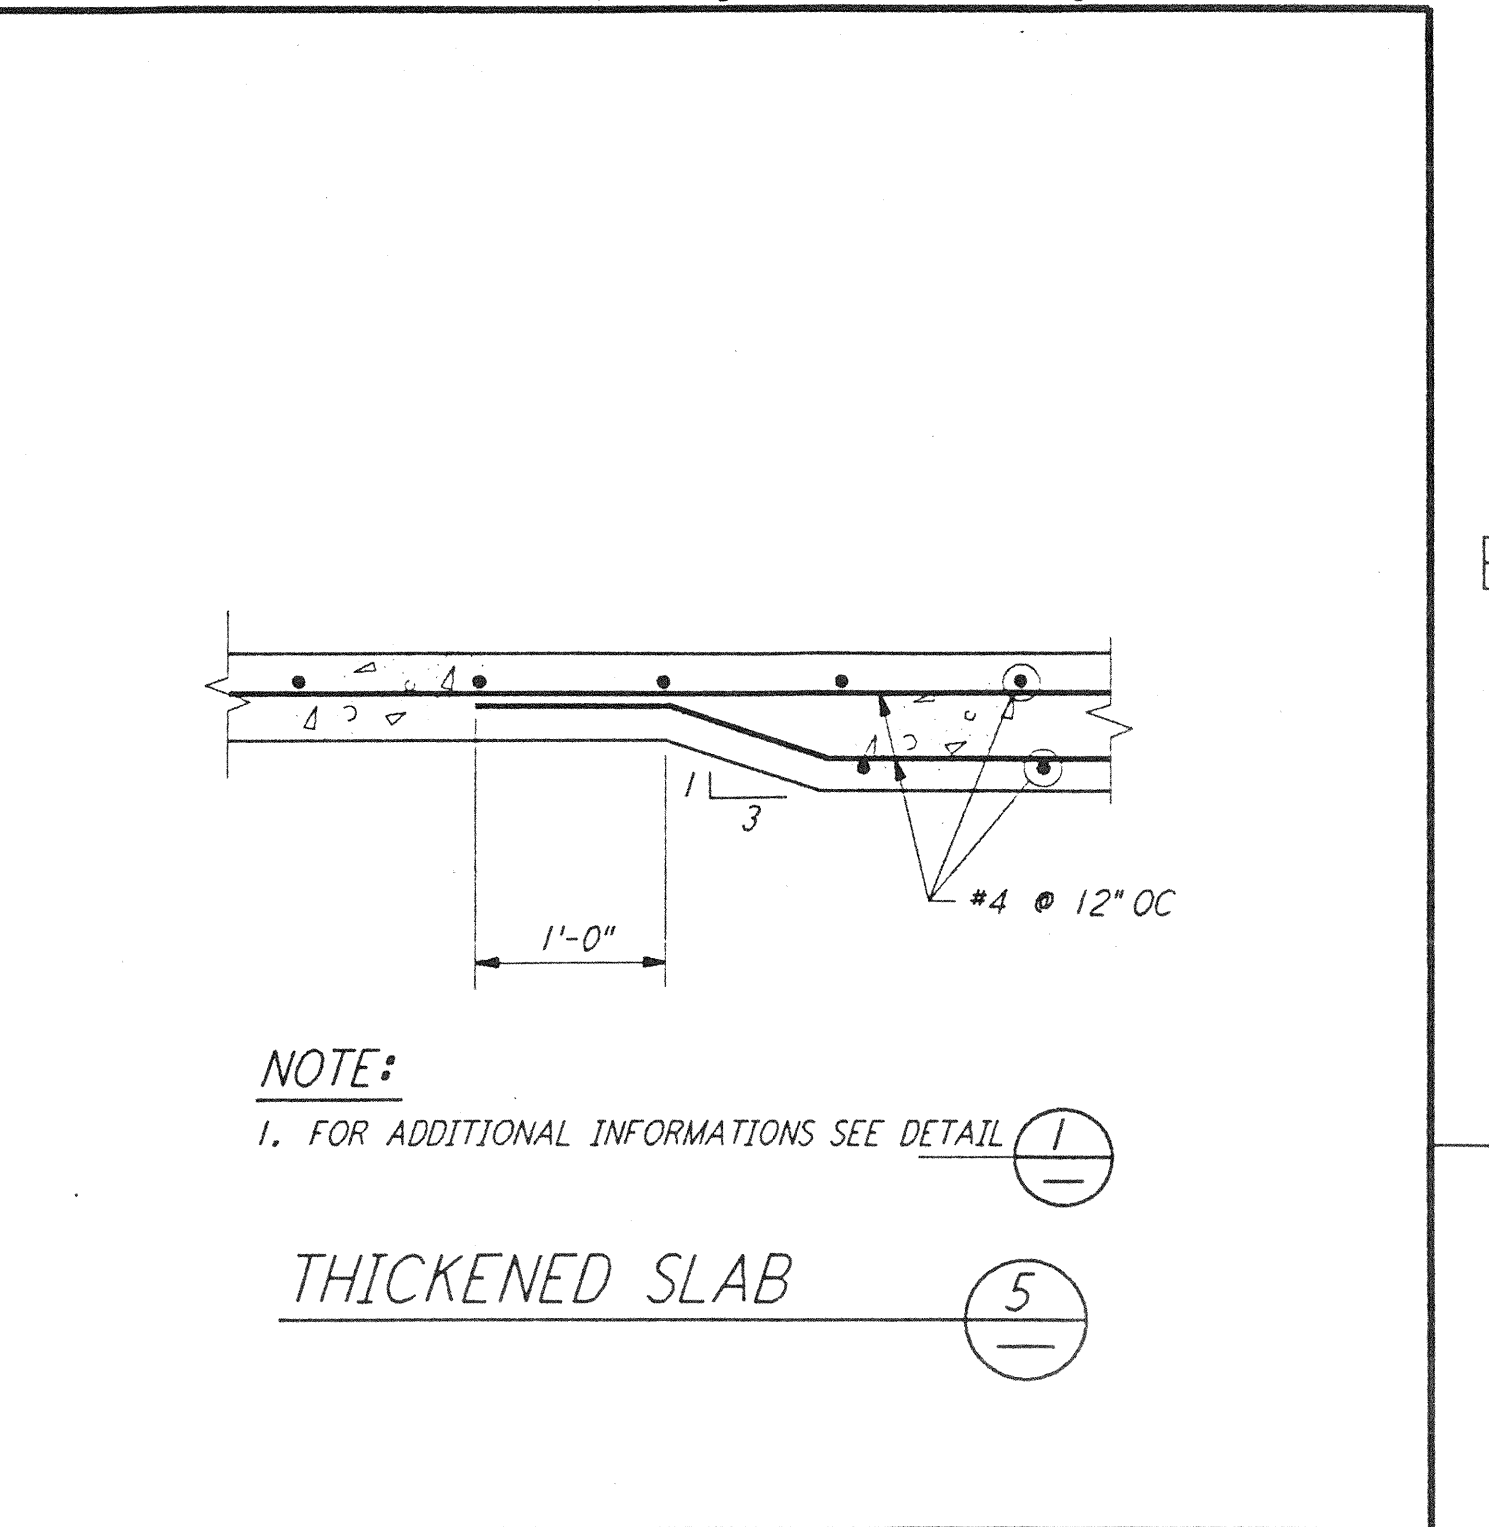


THICKENED SLAB (5)

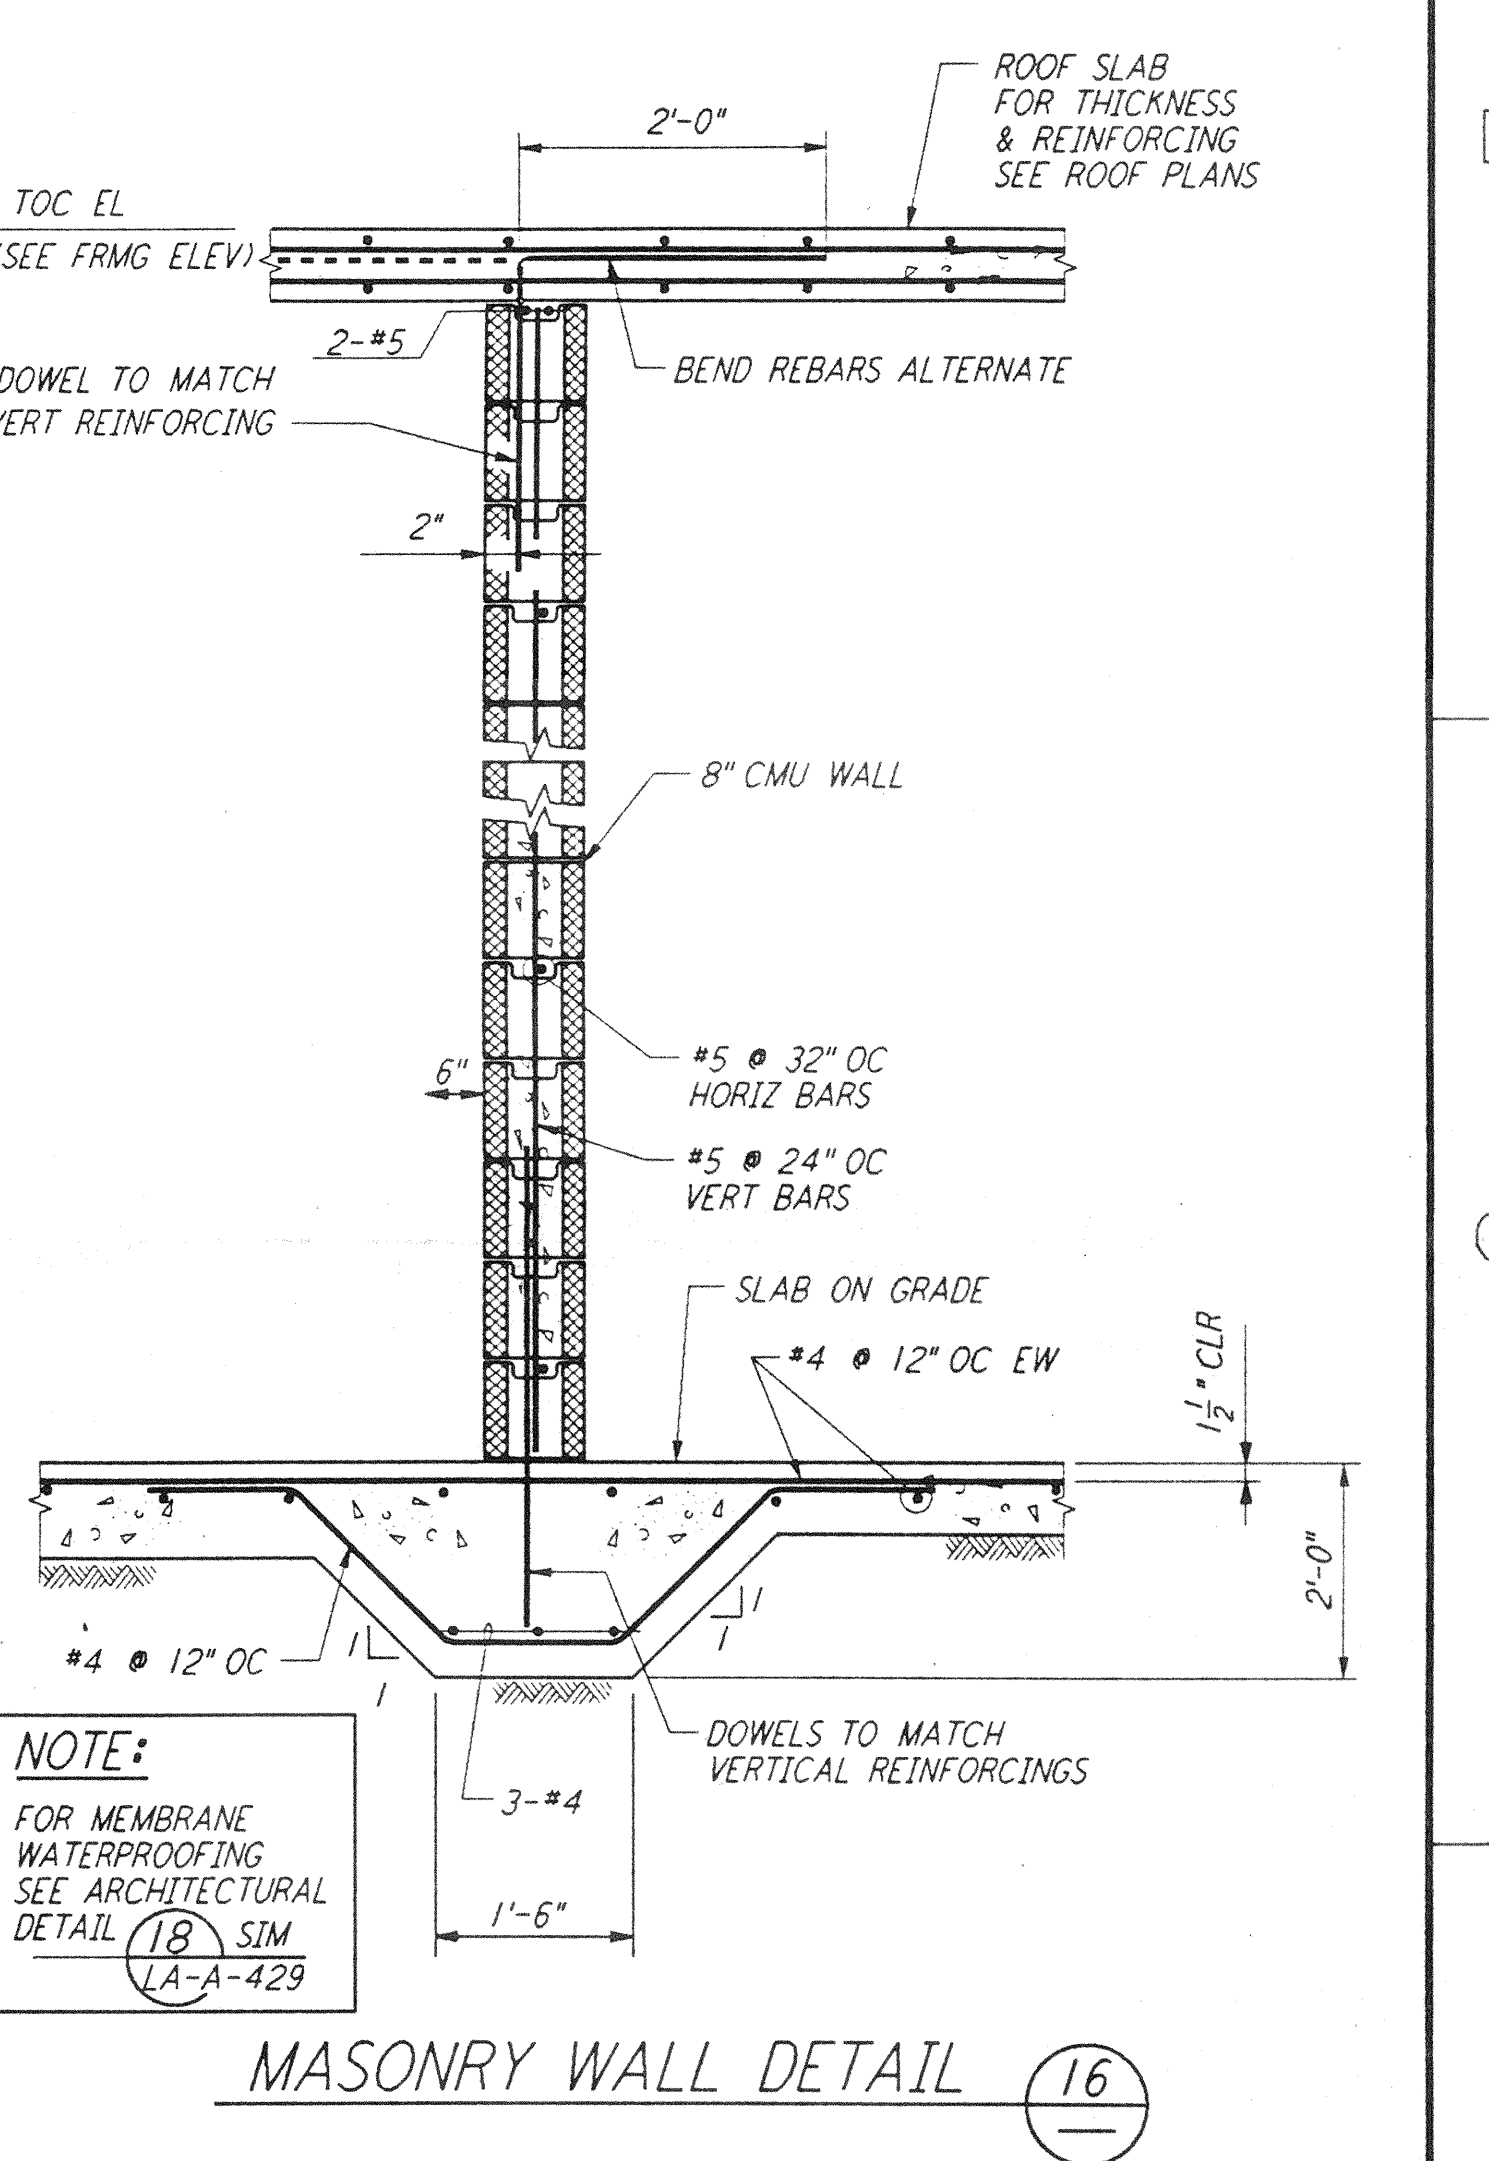


MASONRY WALL DETAIL (16)

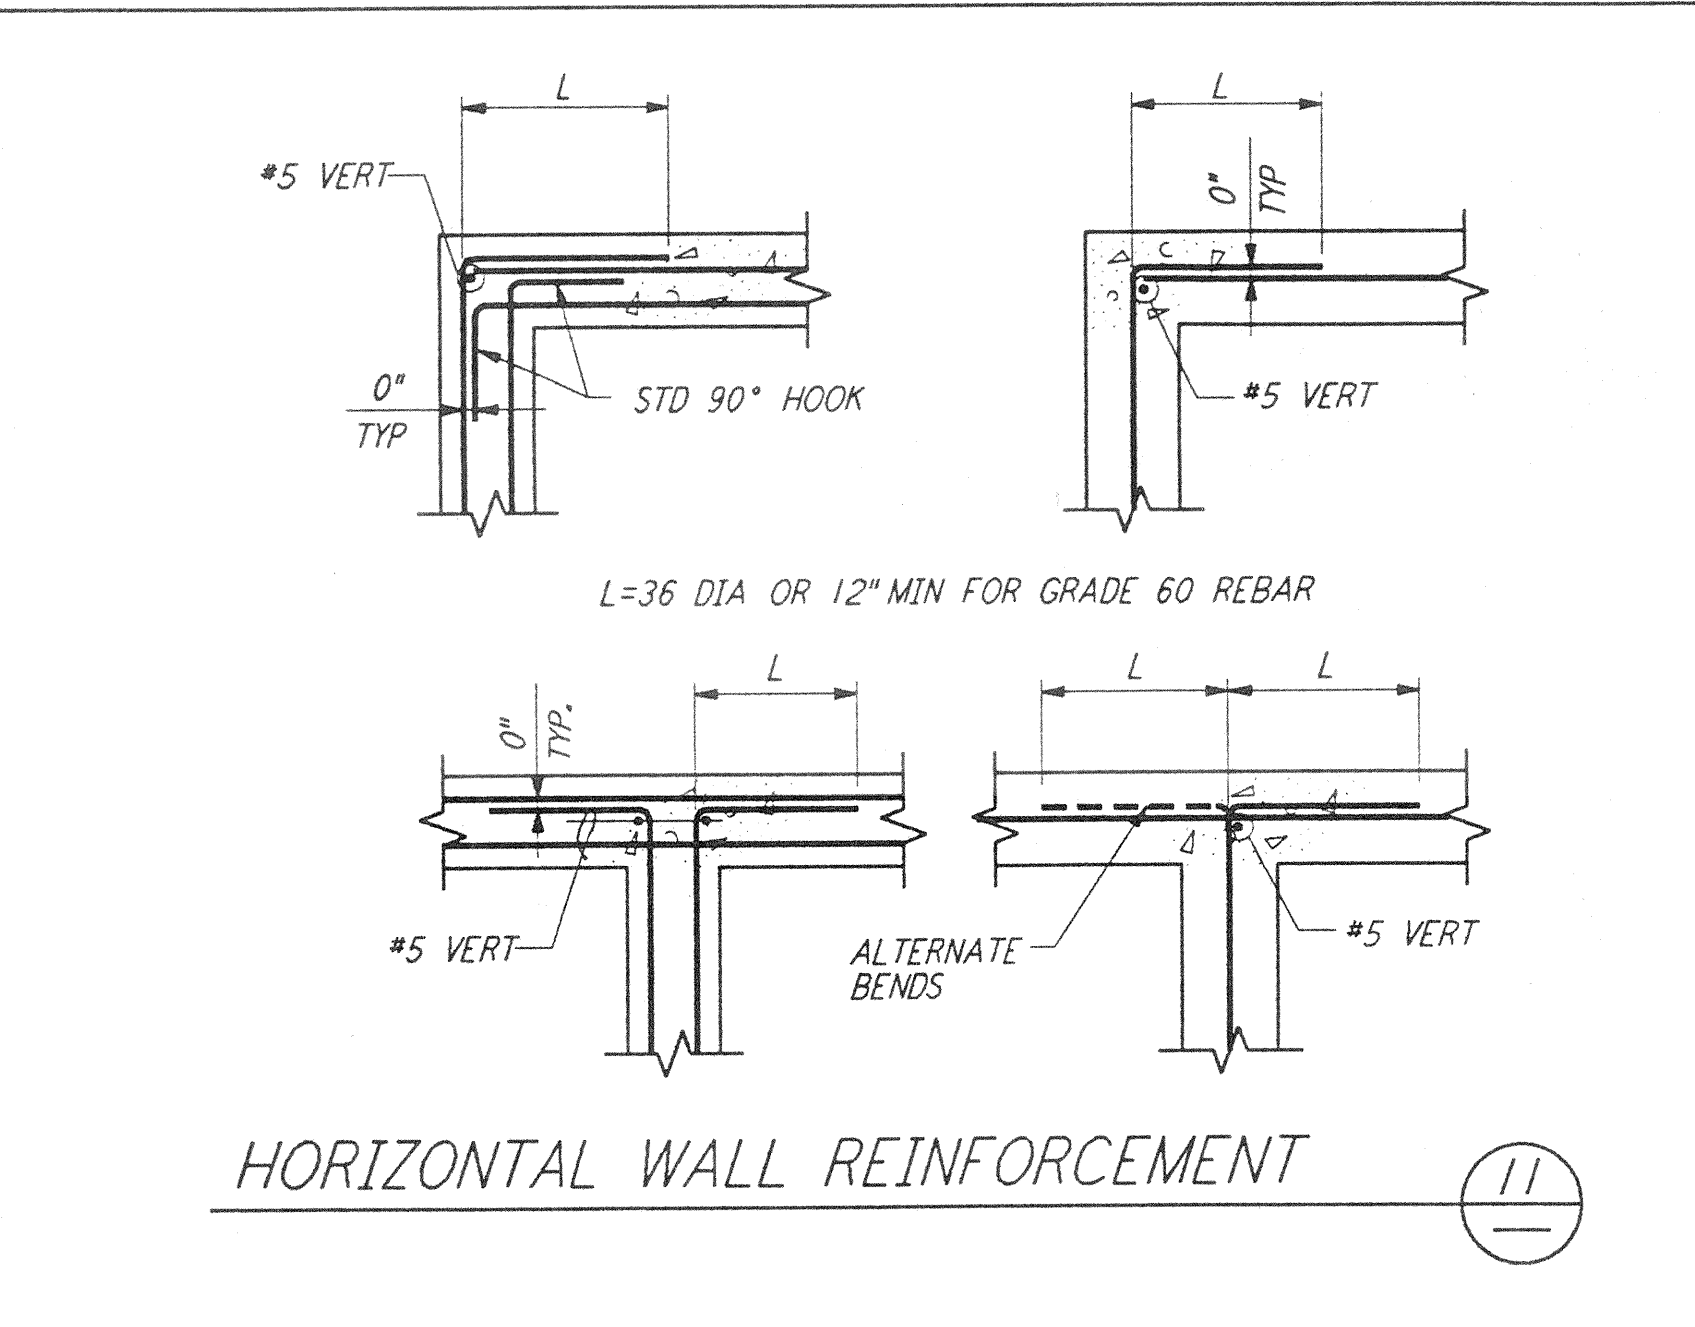


HORIZONTAL WALL REINFORCEMENT (11)

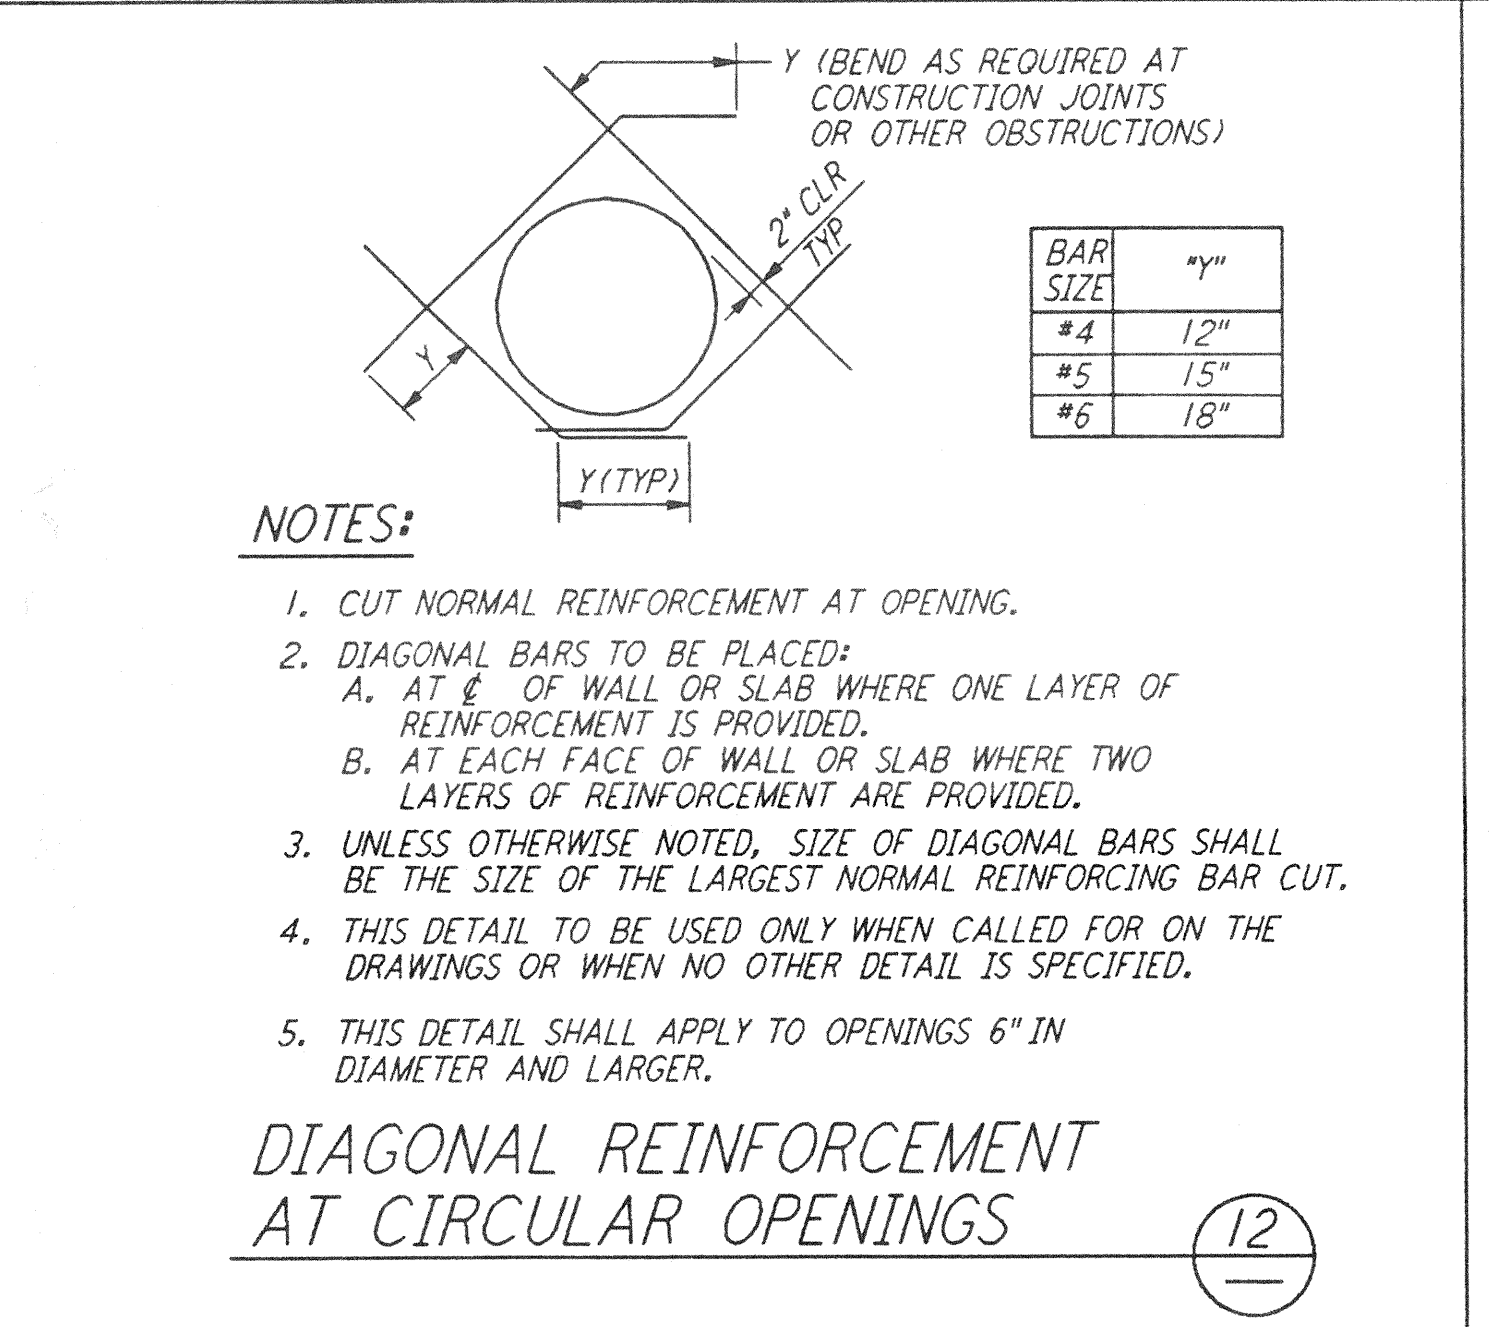


DIAGONAL REINFORCEMENT AT CIRCULAR OPENINGS (12)

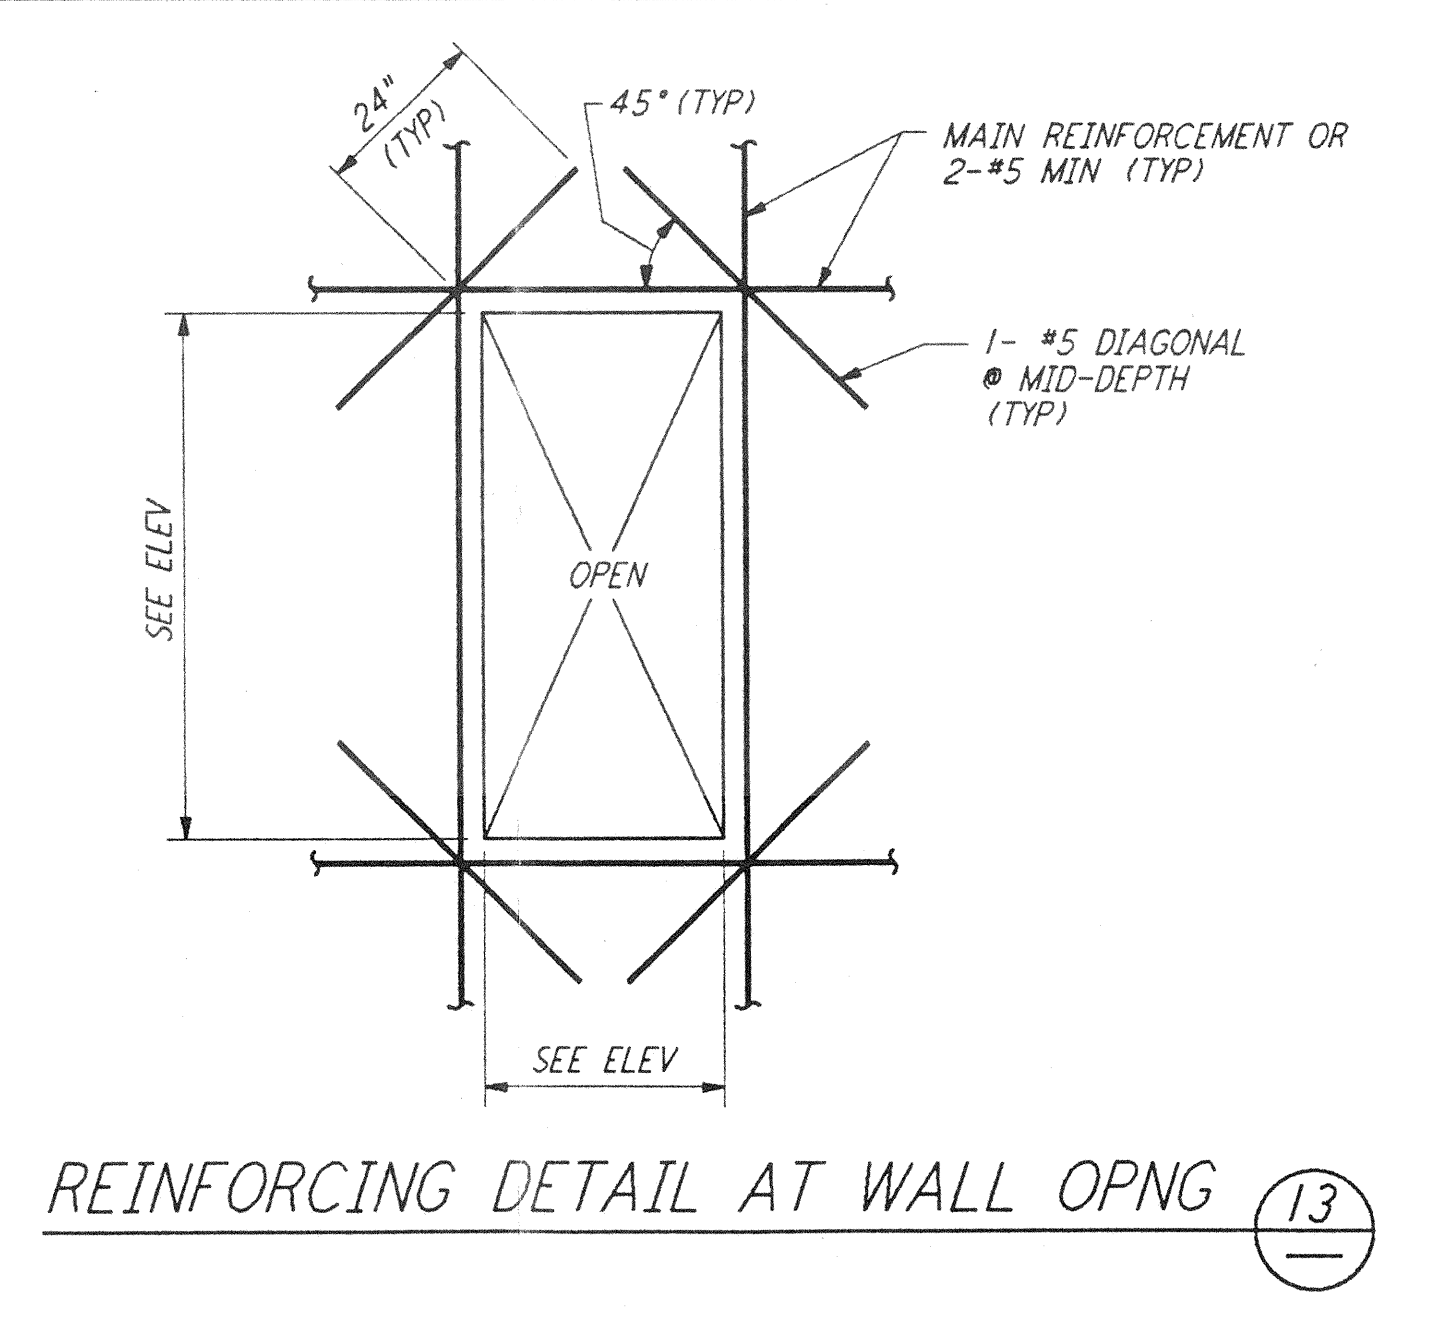

REINFORCING DETAIL AT WALL OPNG (13)

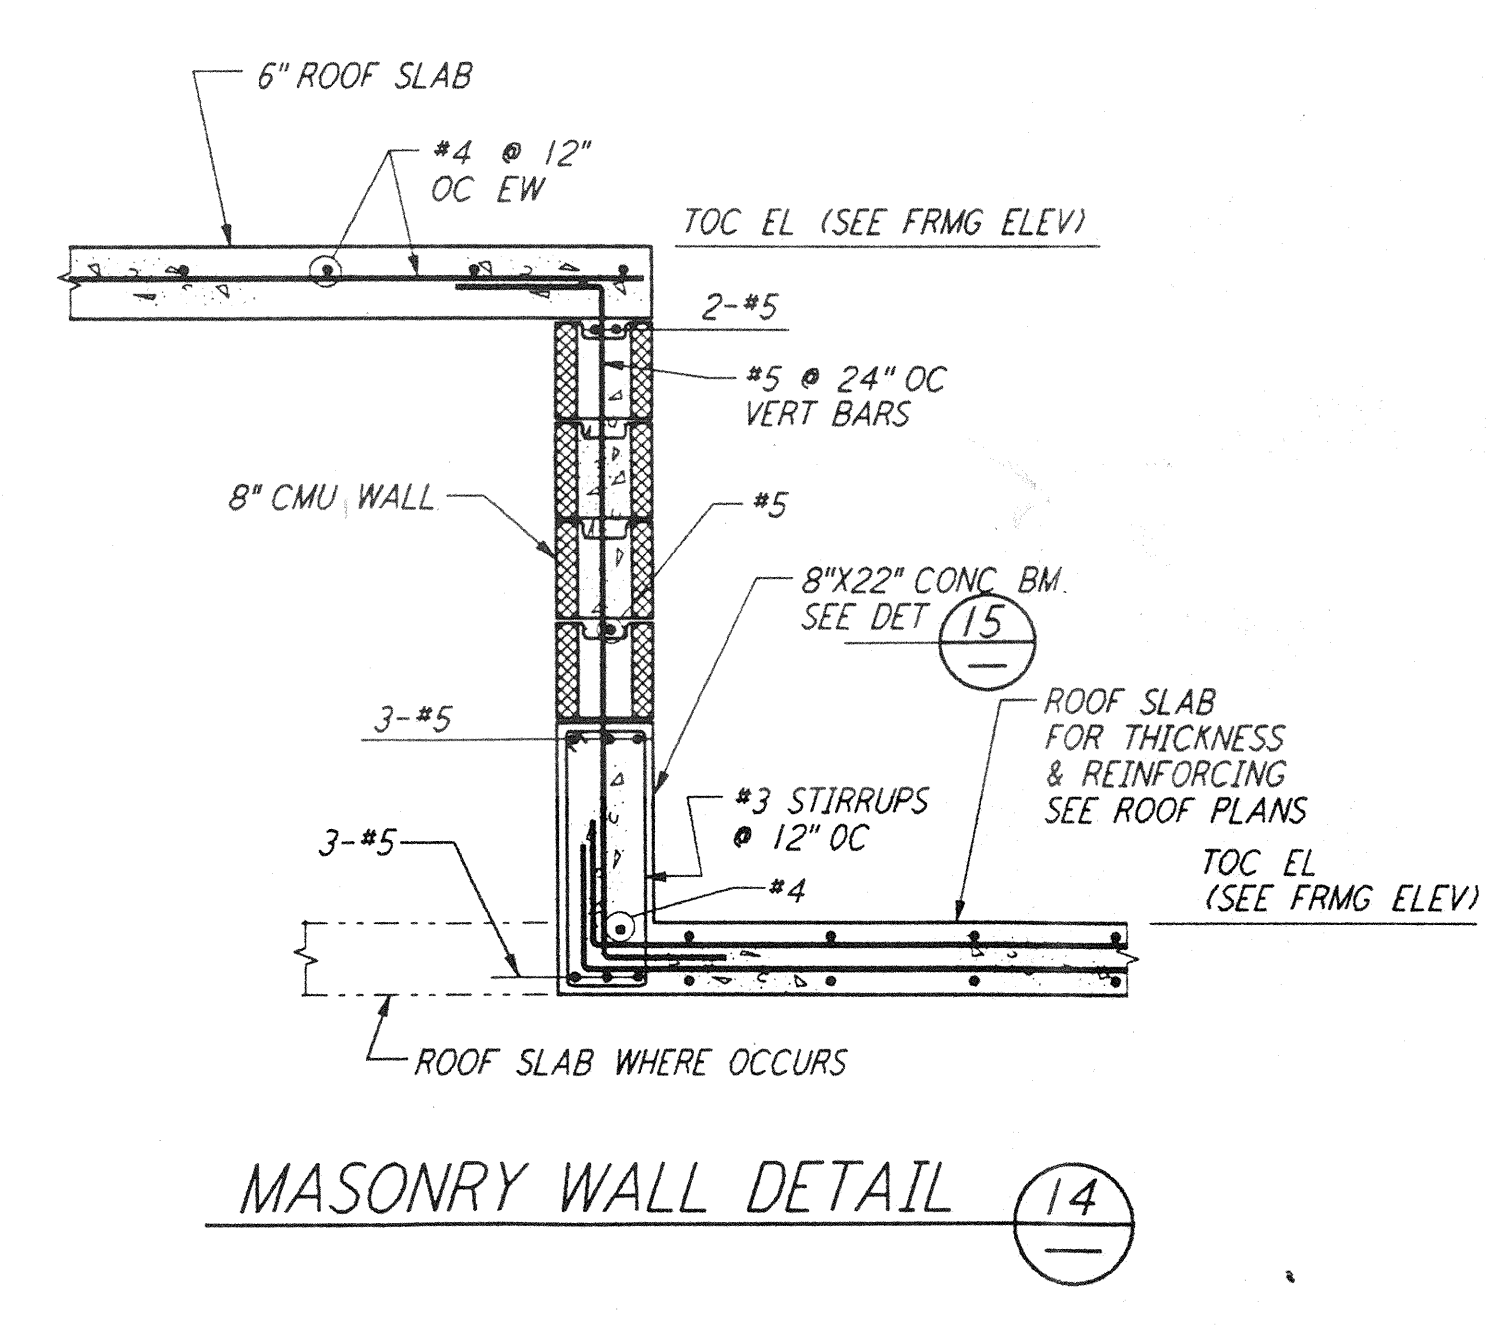




MASONRY WALL DETAIL (14)

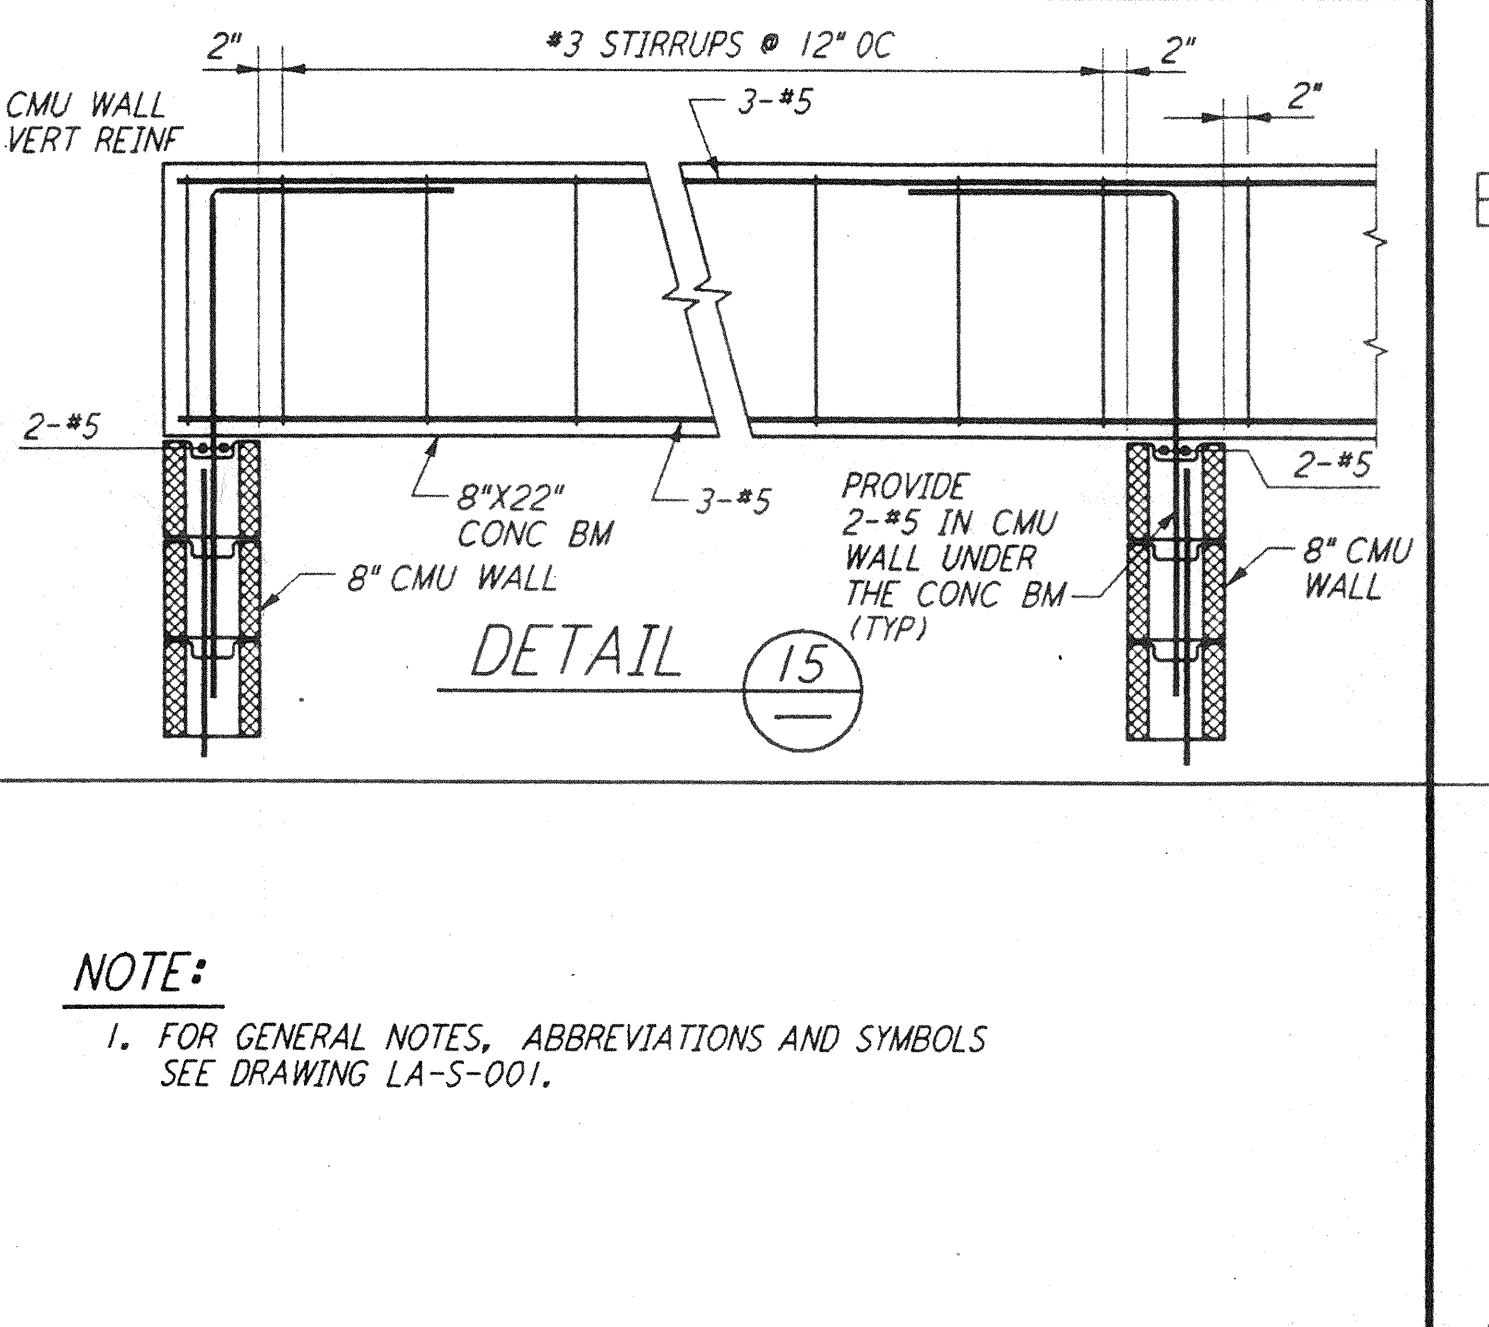

DETAIL (15)

REFERENCES	REVISIONS	NO.	DATE	BY	CHKD	ENGR	PROJ	DESCRIPTION

ISSUED FOR CONSTRUCTION			
DRAWN	MCS	11-15-96	
CHECKED		11-15-96	
ENGINEER		11-15-96	
PROJ		11/15/96	

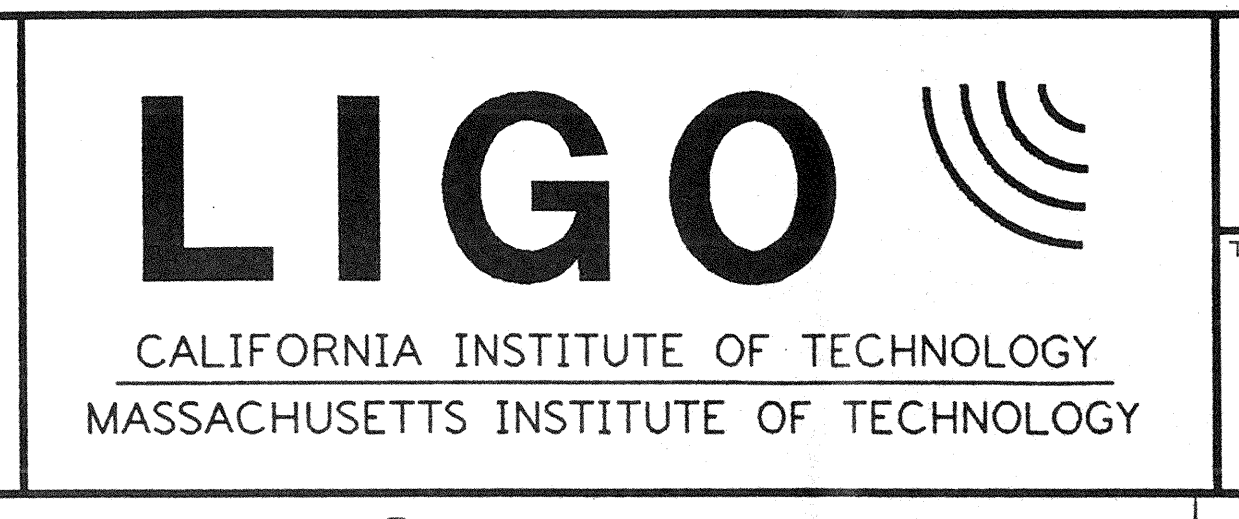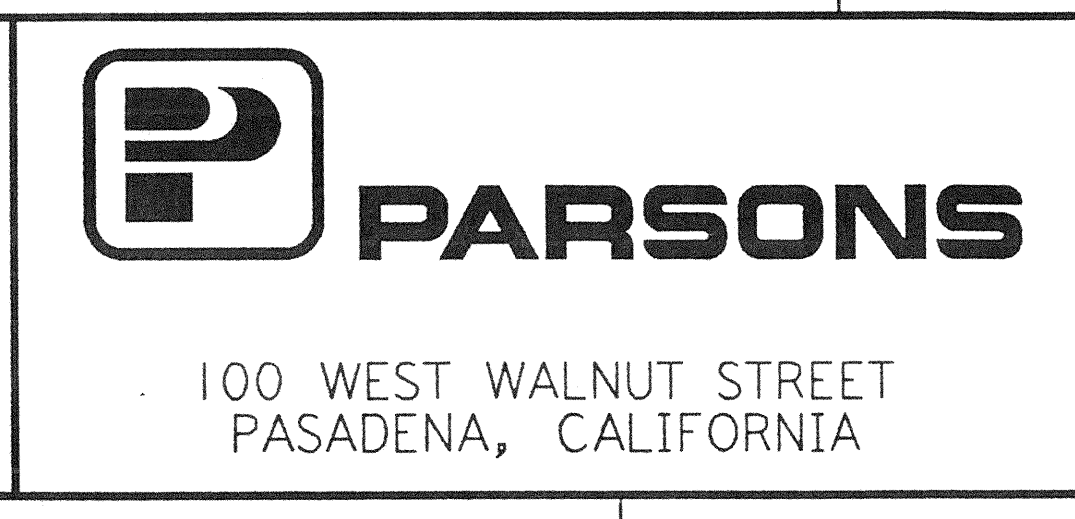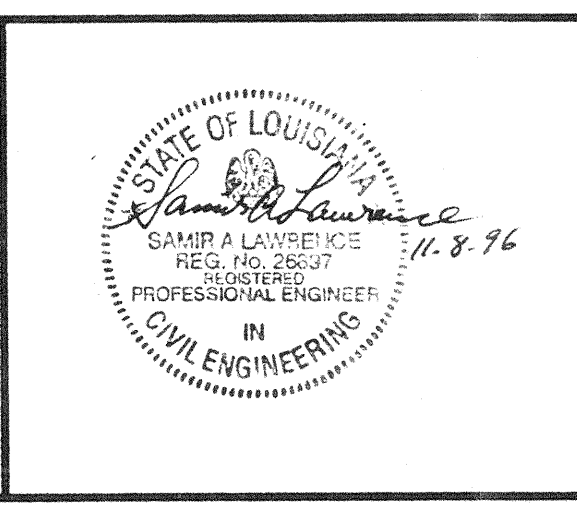

LASER INTERFEROMETER GRAVITATIONAL-WAVE OBSERVATORY SITE NO. 2 - LIVINGSTON, LOUISIANA			
TITLE	STRUCTURAL STANDARD CONCRETE DETAILS SHEET I	SCALE	NONE
CONTRACT NUMBER	PP150969	PROJECT NUMBER	8094
SHEET NUMBER	LA-S-002	REVISIONS	