

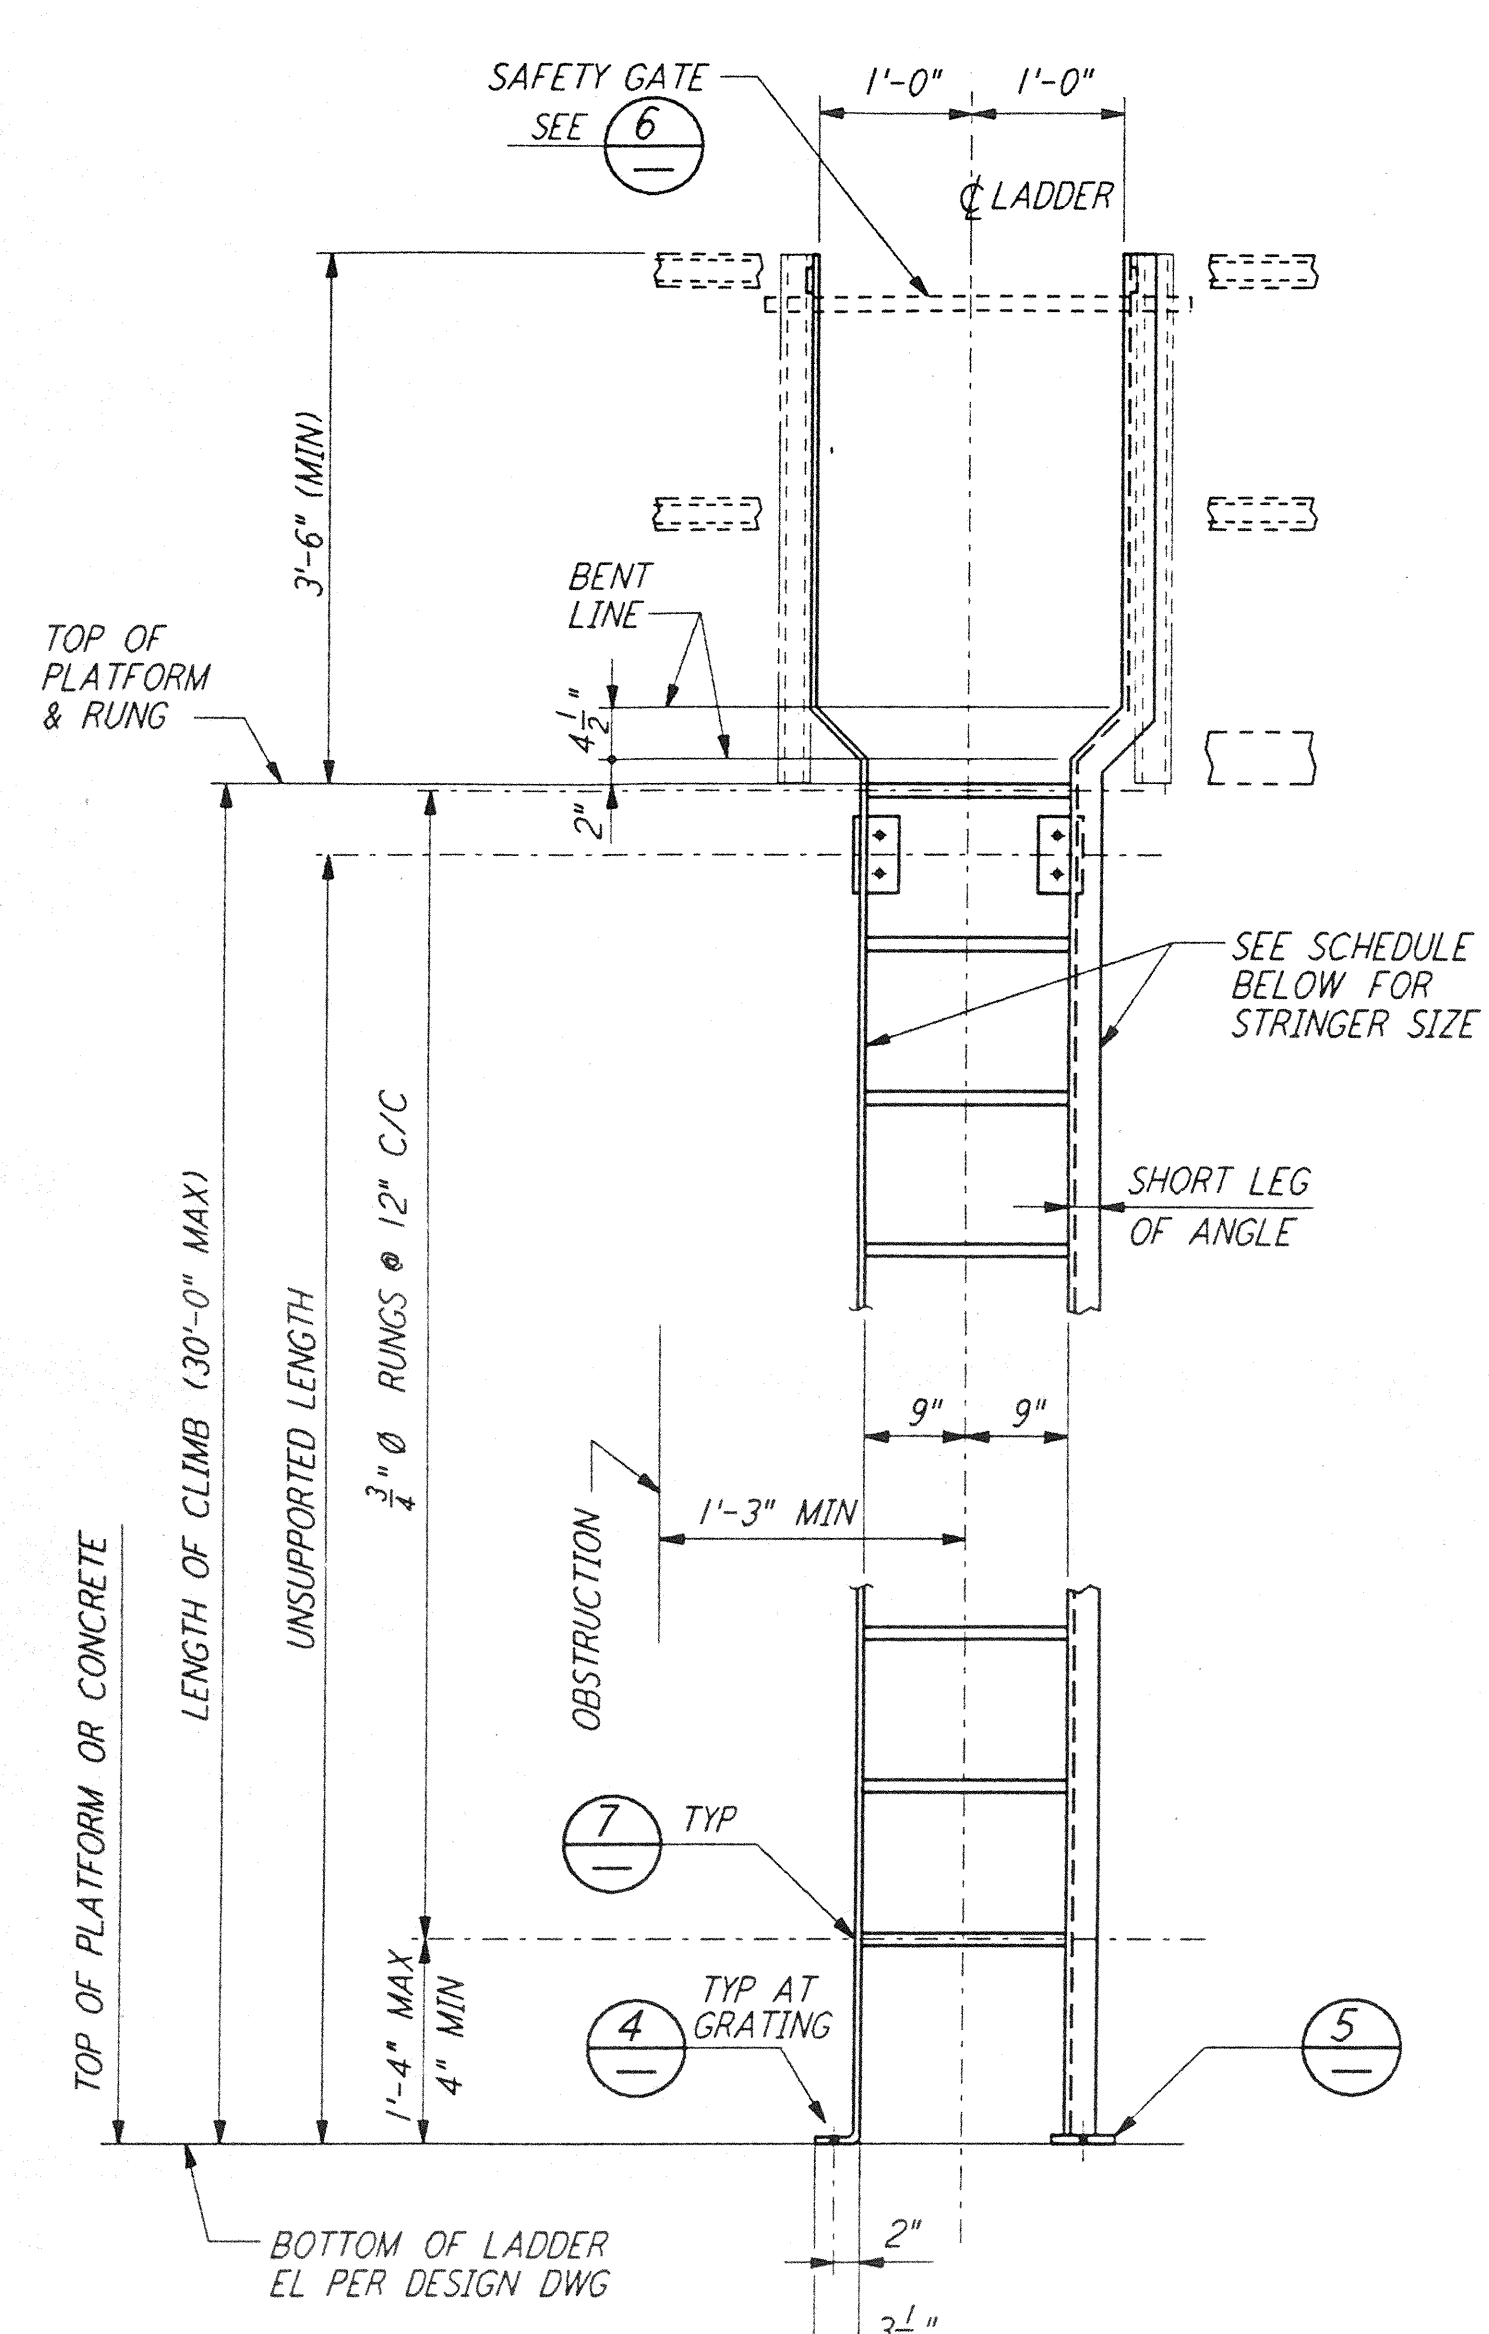
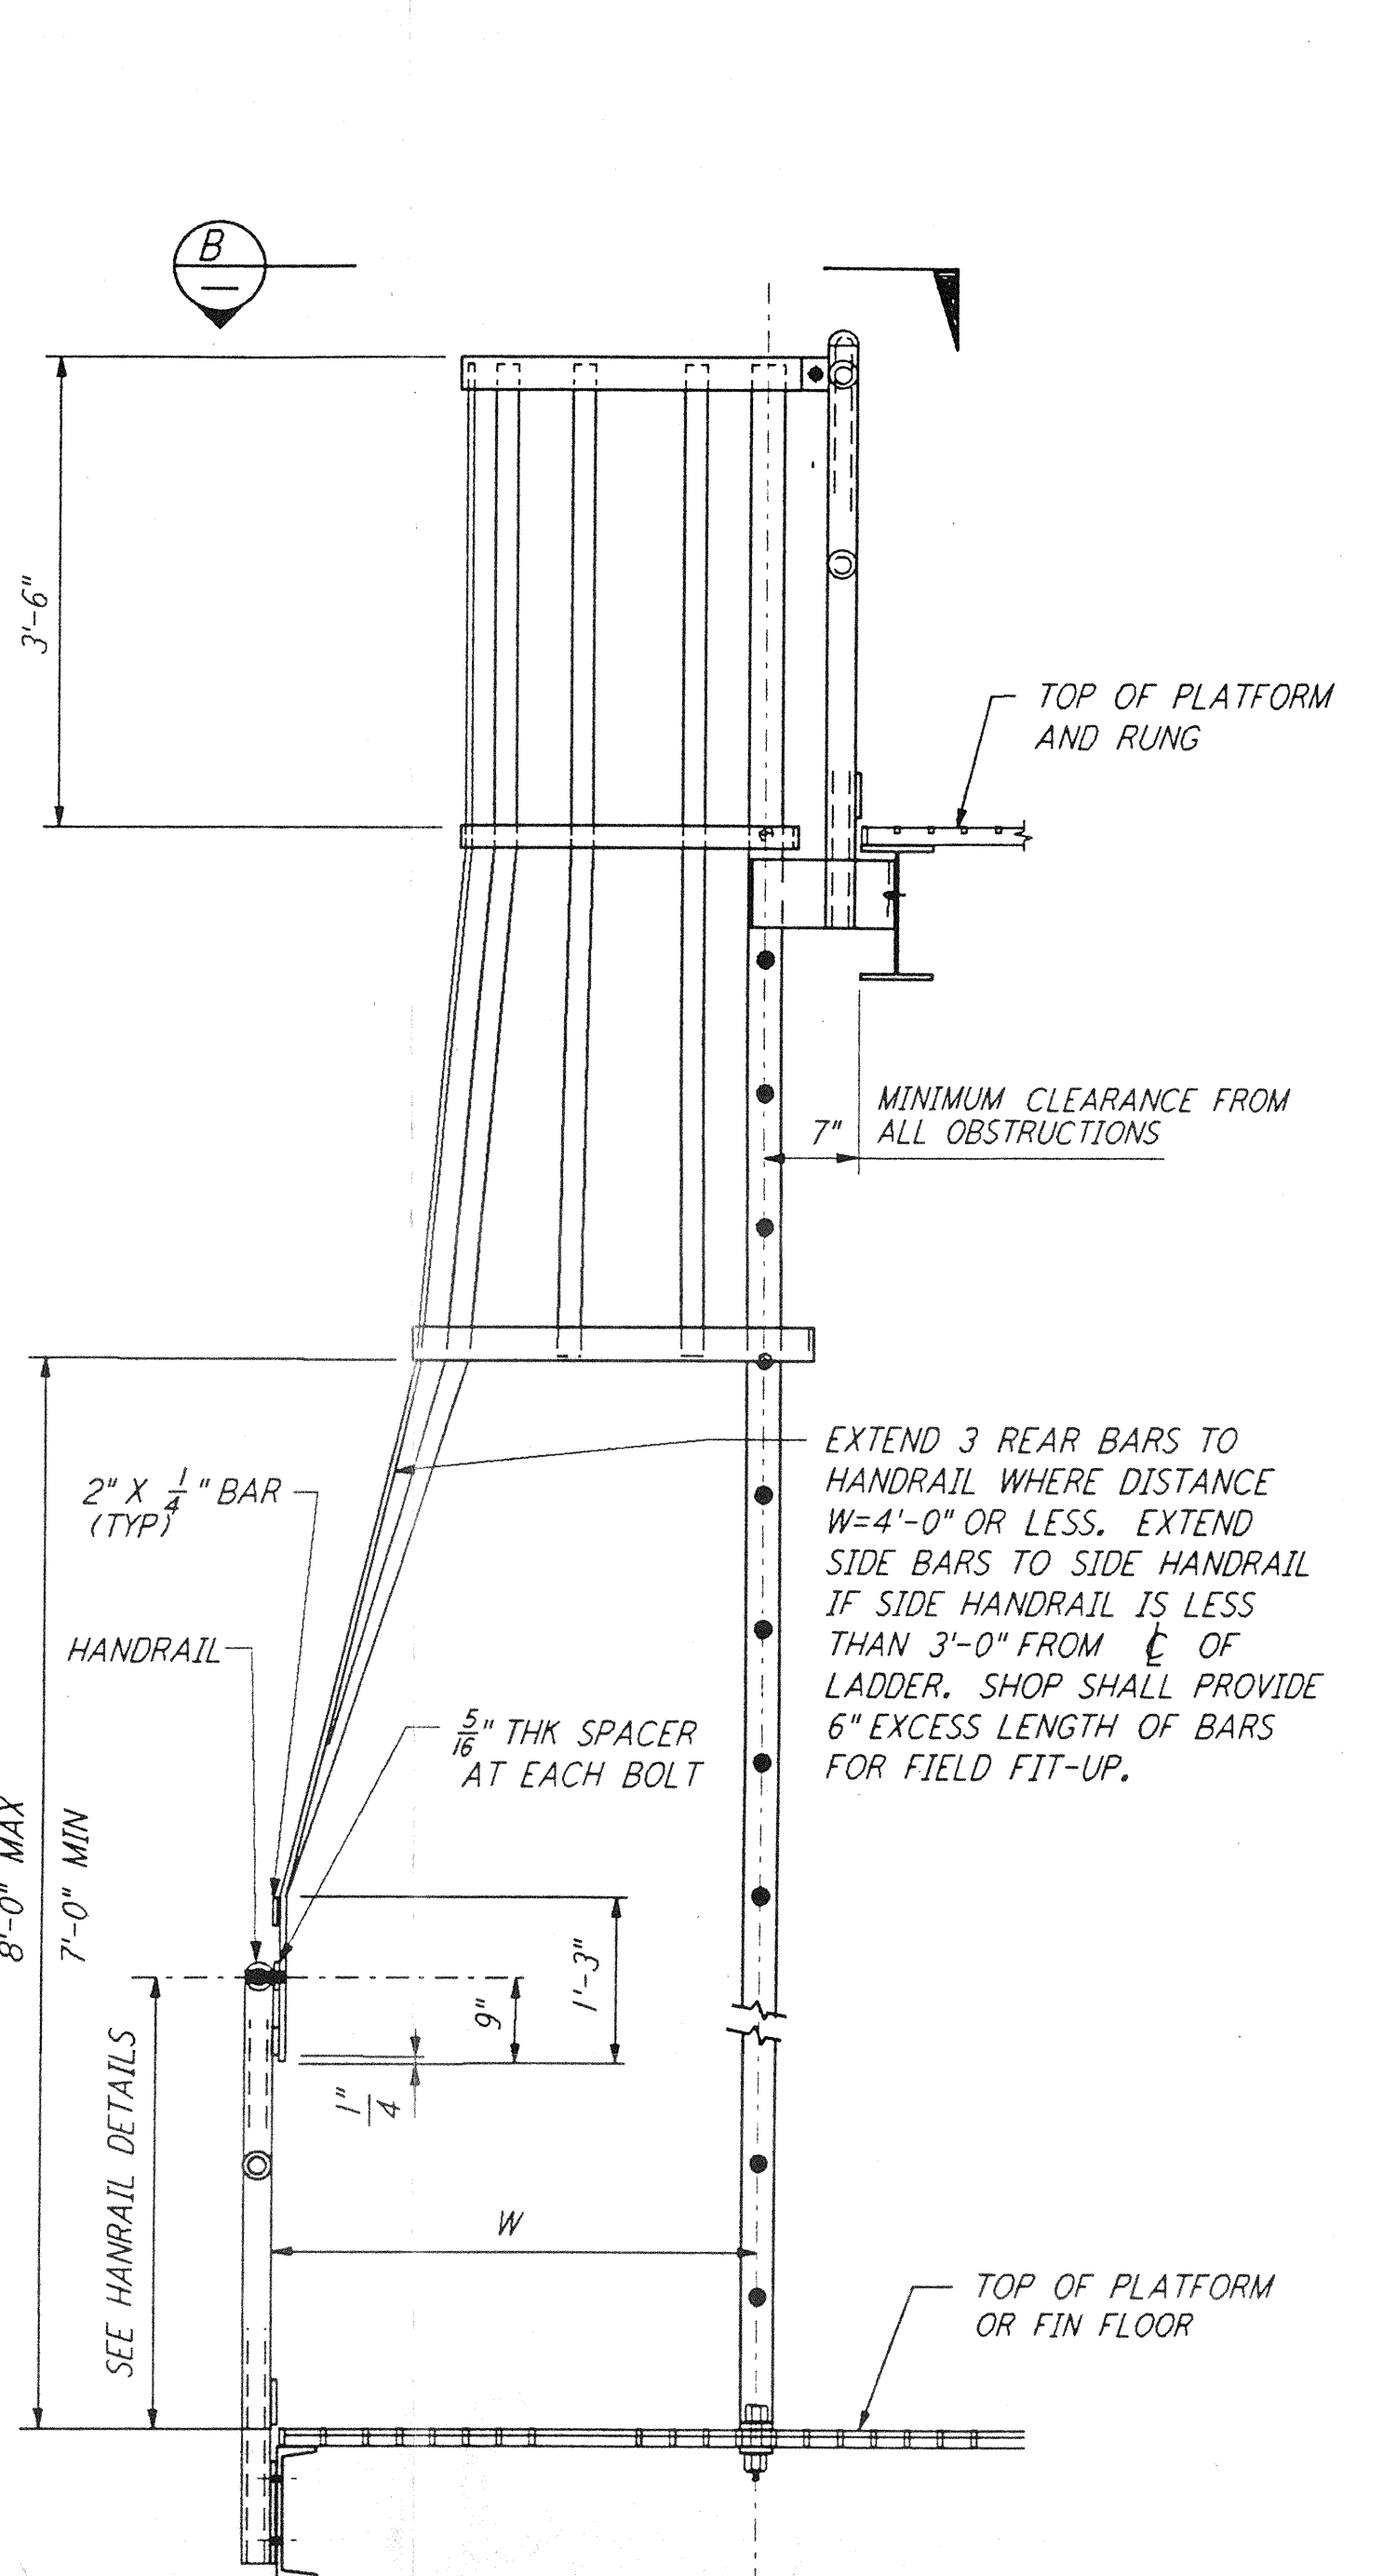


This document and the design it covers are the property of PARSONS. They are loaned only with the borrower's expressed written agreement that they will not be reproduced, copied, loaned, exhibited, or used in any other way, except by written consent from PARSONS to the borrower.








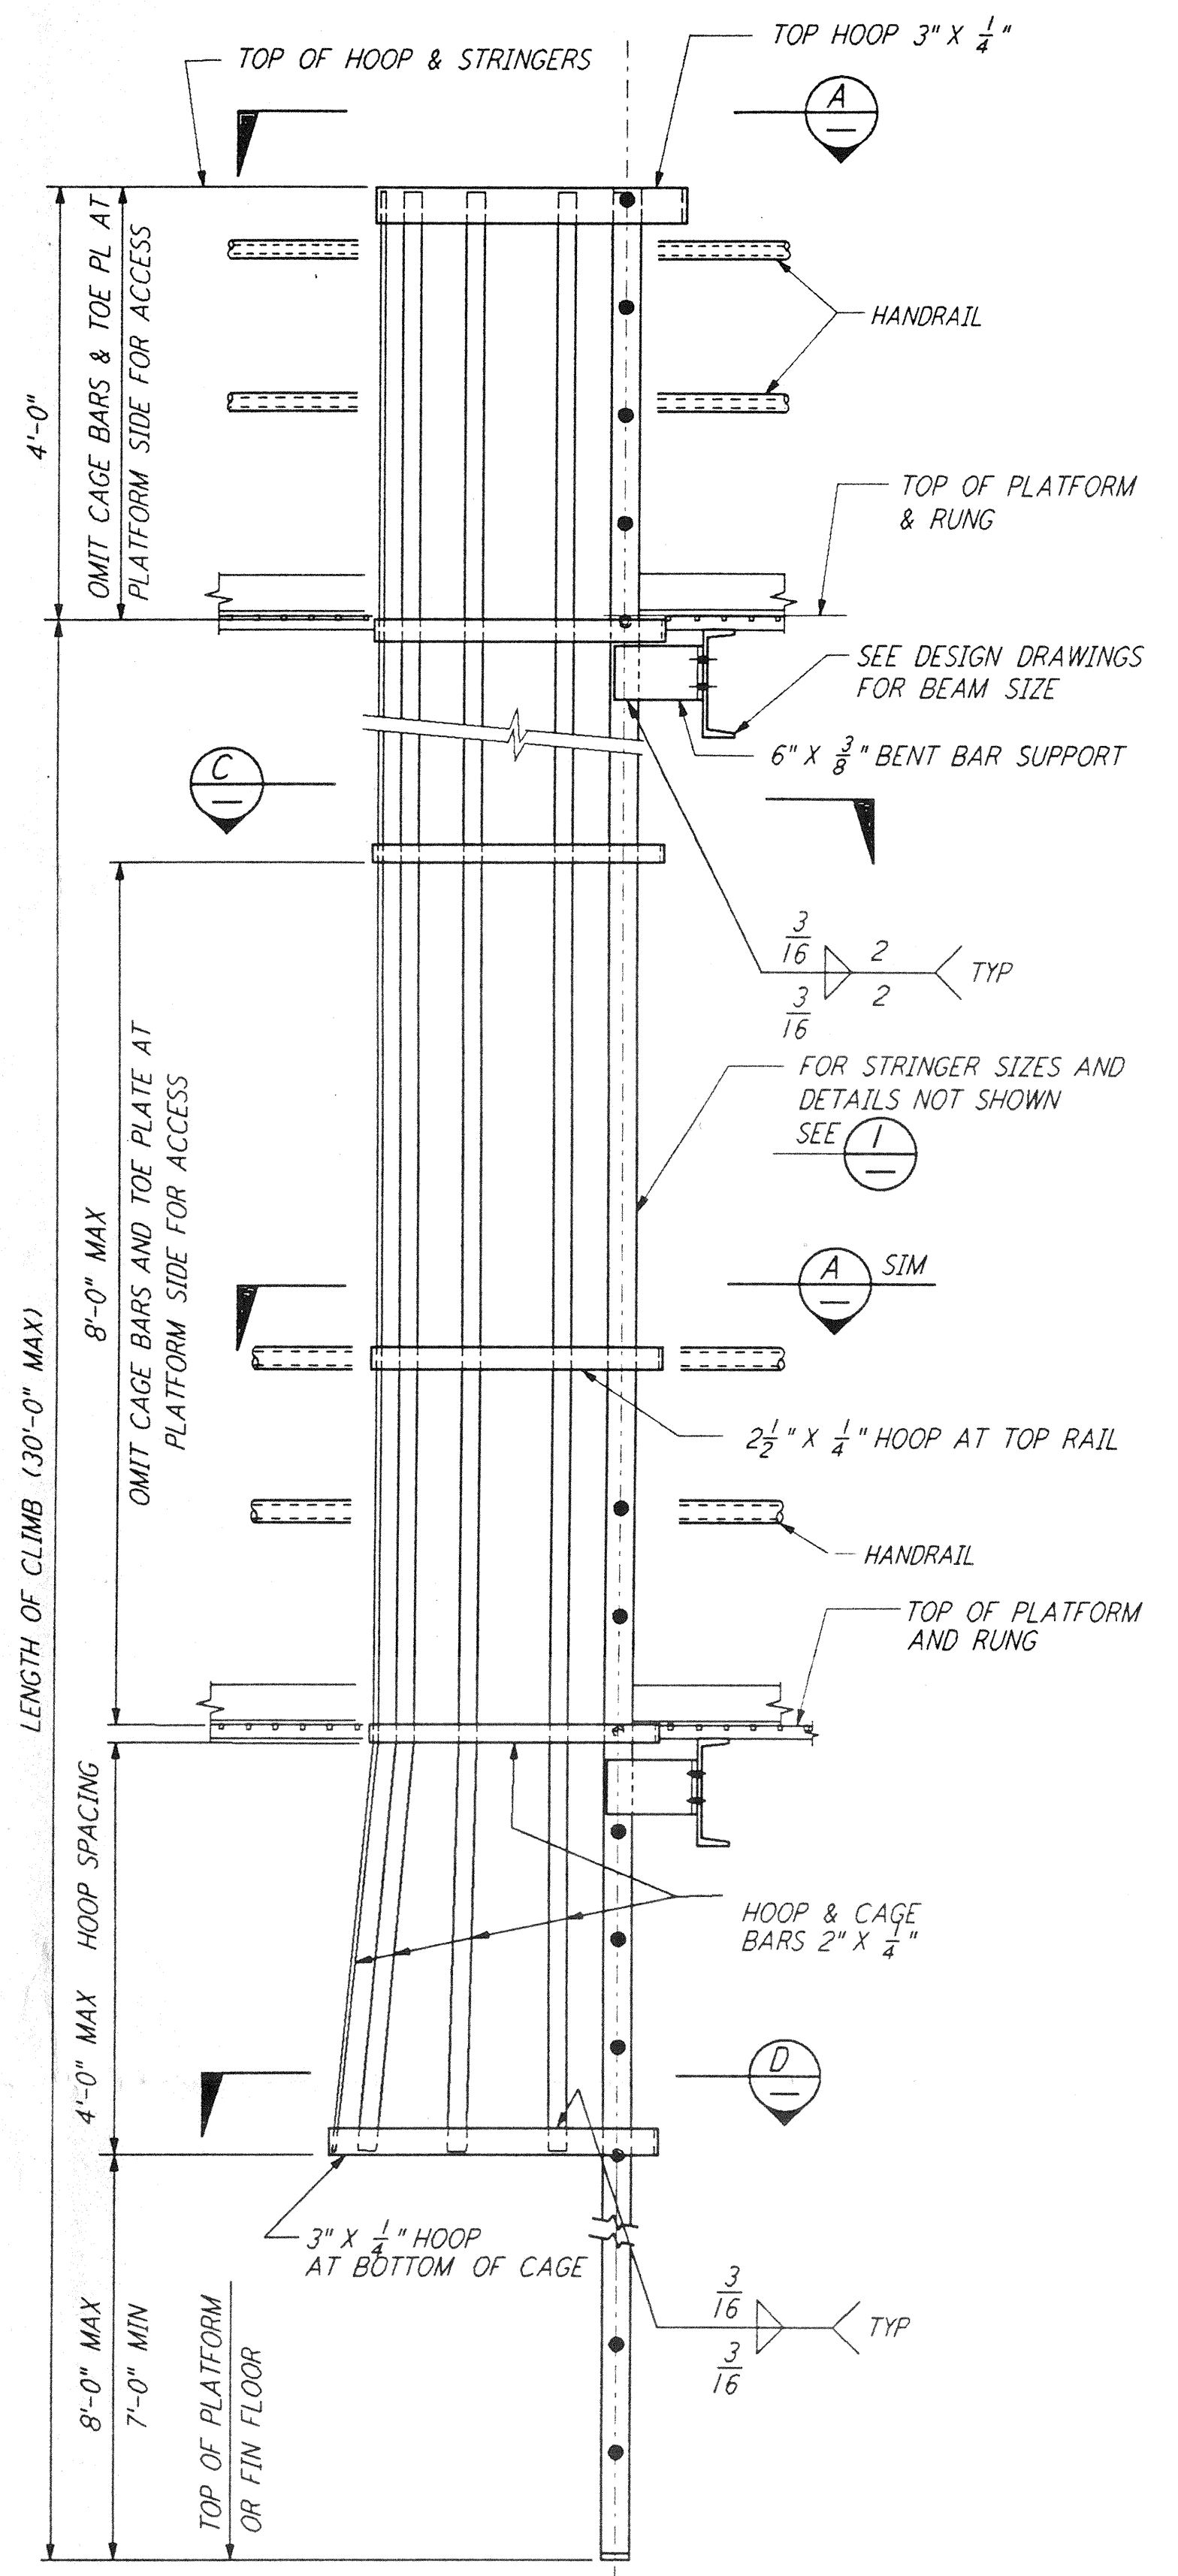


TYPICAL LADDER

UNUNSUPPORTED LENGTH	STRINGER SIZE
8'-0" OR LESS	BAR 2 1/2" X 3/8"
OVER 8'-0" TO 18'-0"	L 2 1/2" X 2 X 3/8"
OVER 18'-0" TO 24'-0"	L 3 X 2 X 3/8"
OVER 24'-0" TO 30'-0"	L 4 X 3 X 3/8"

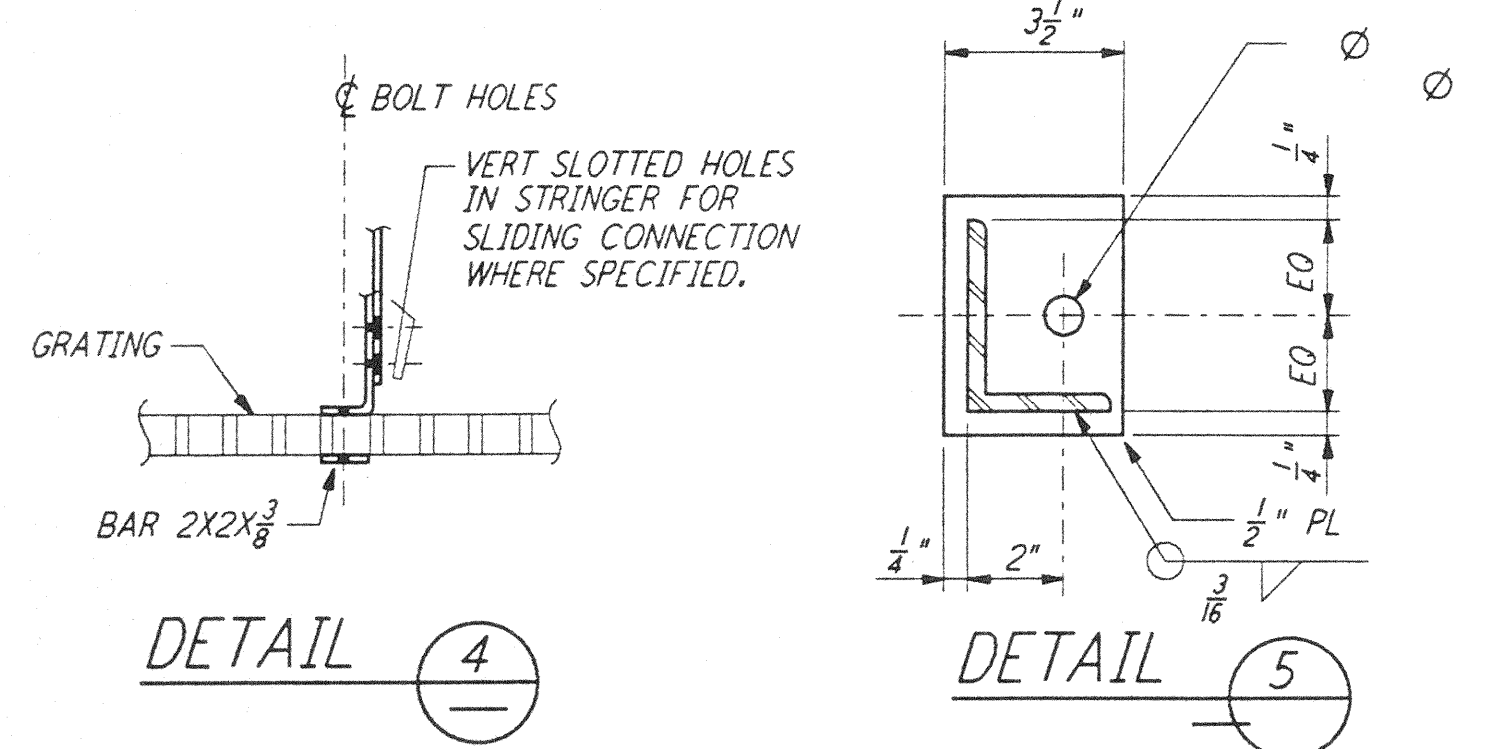


NOTE:
 FOR INFORMATION NOT SHOWN SEE DETAILS 1 & 2

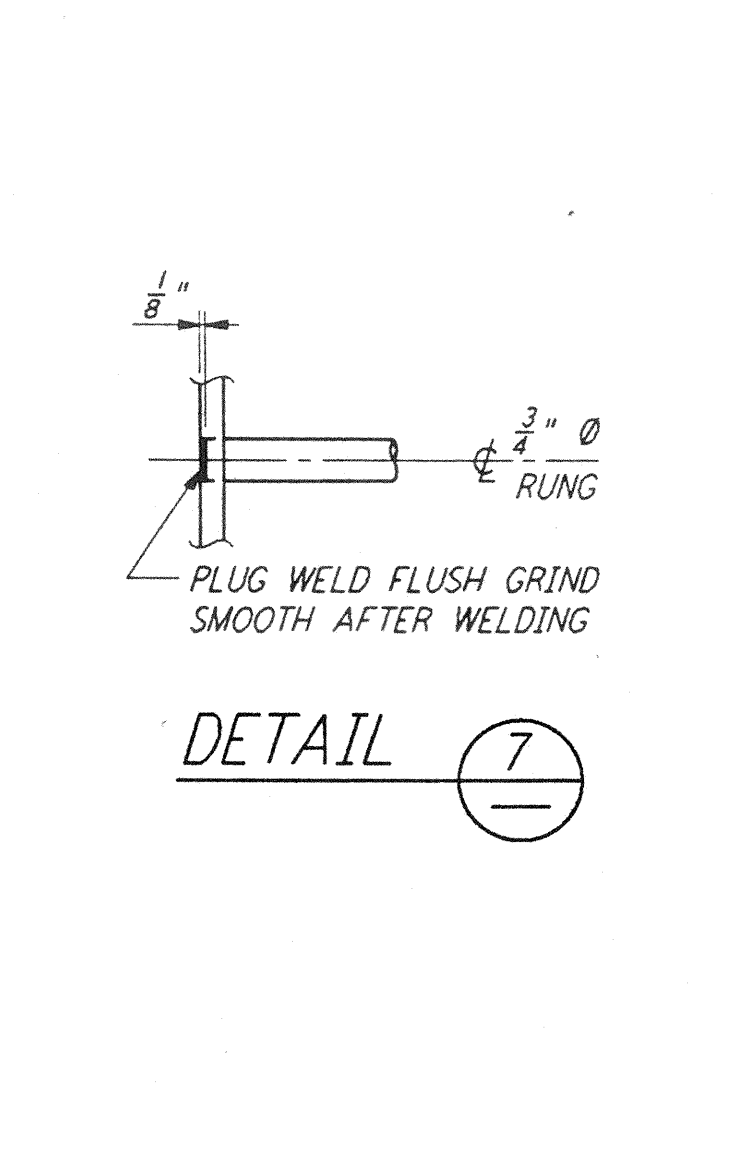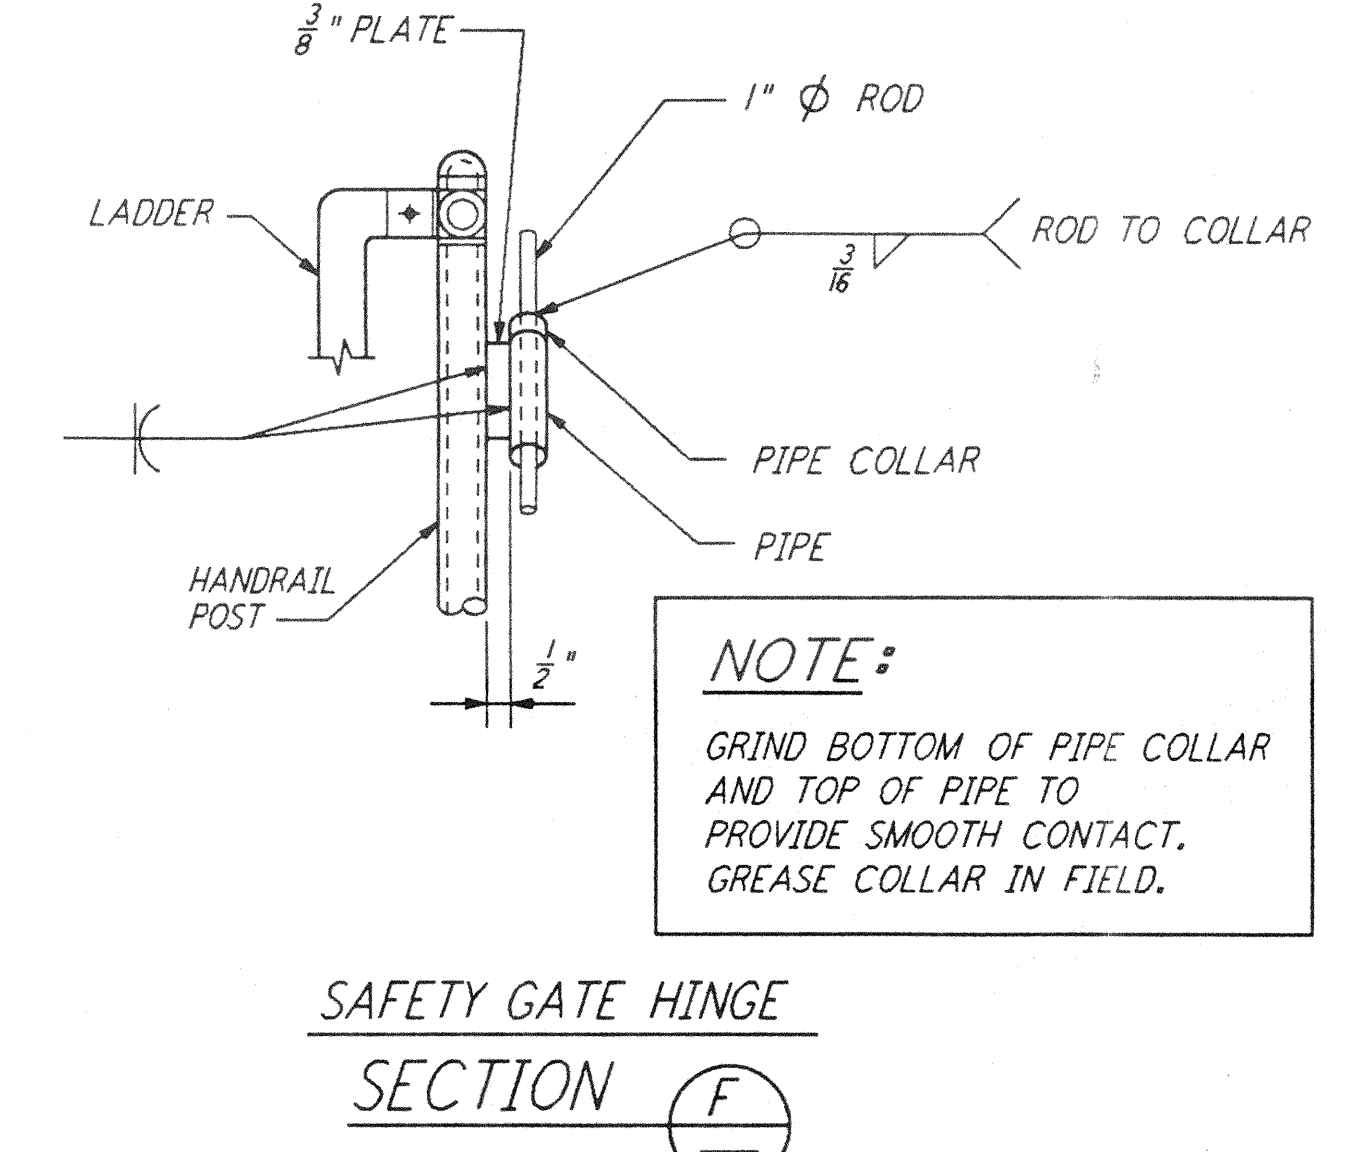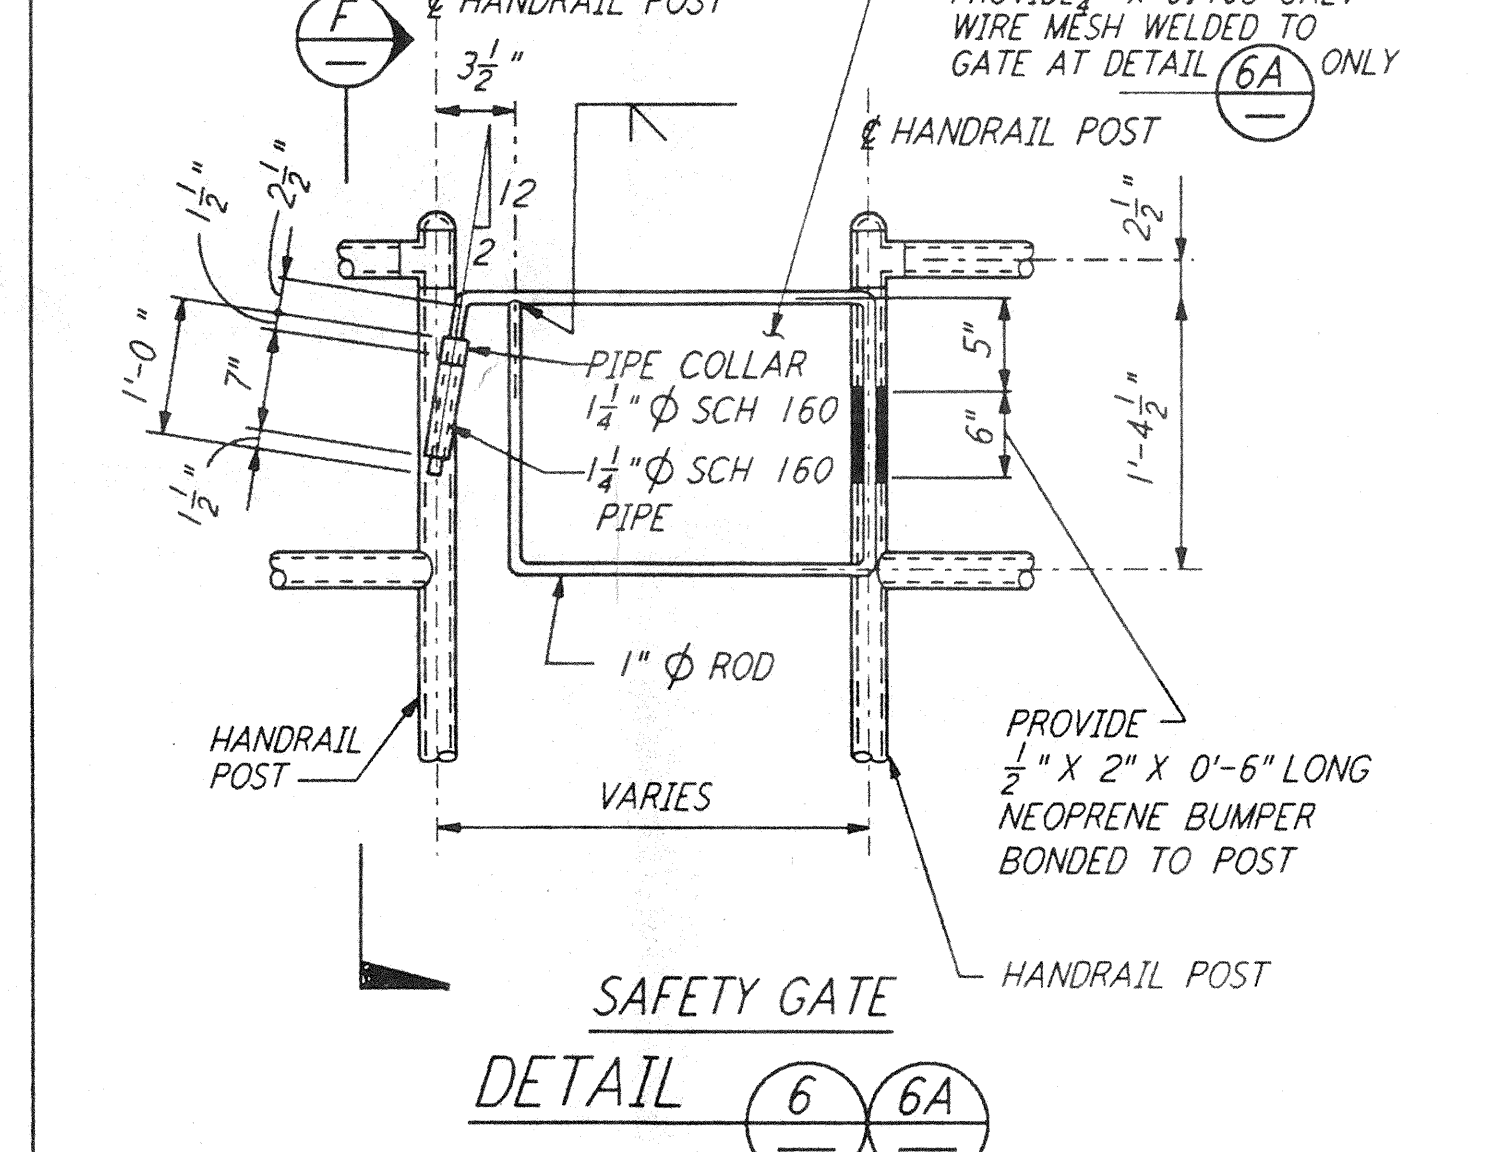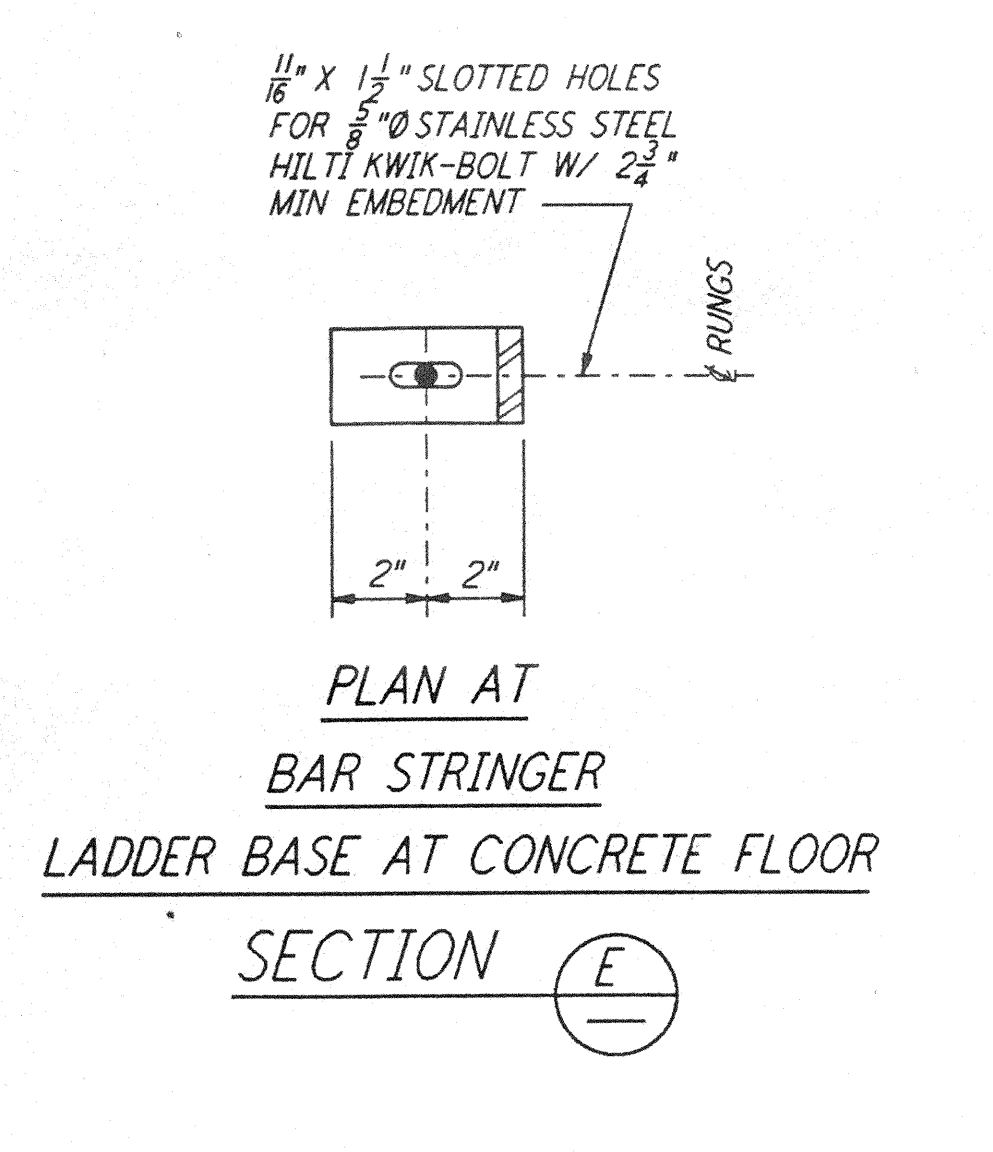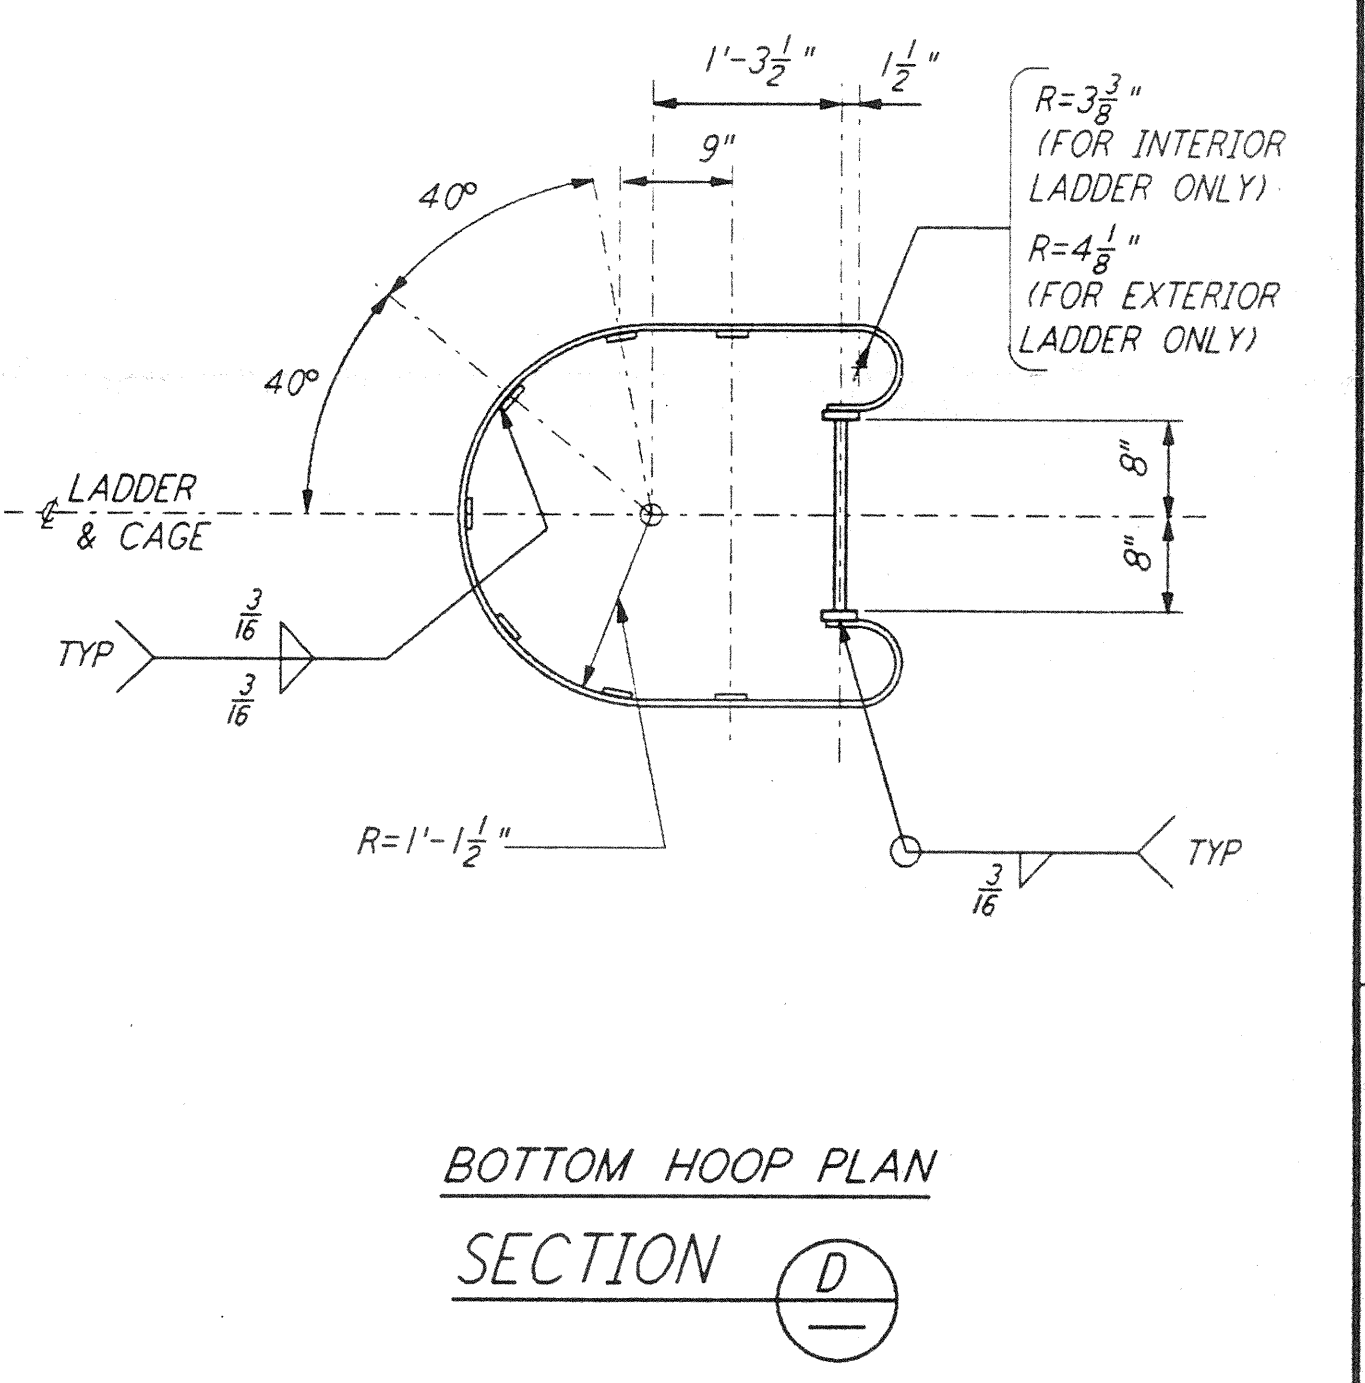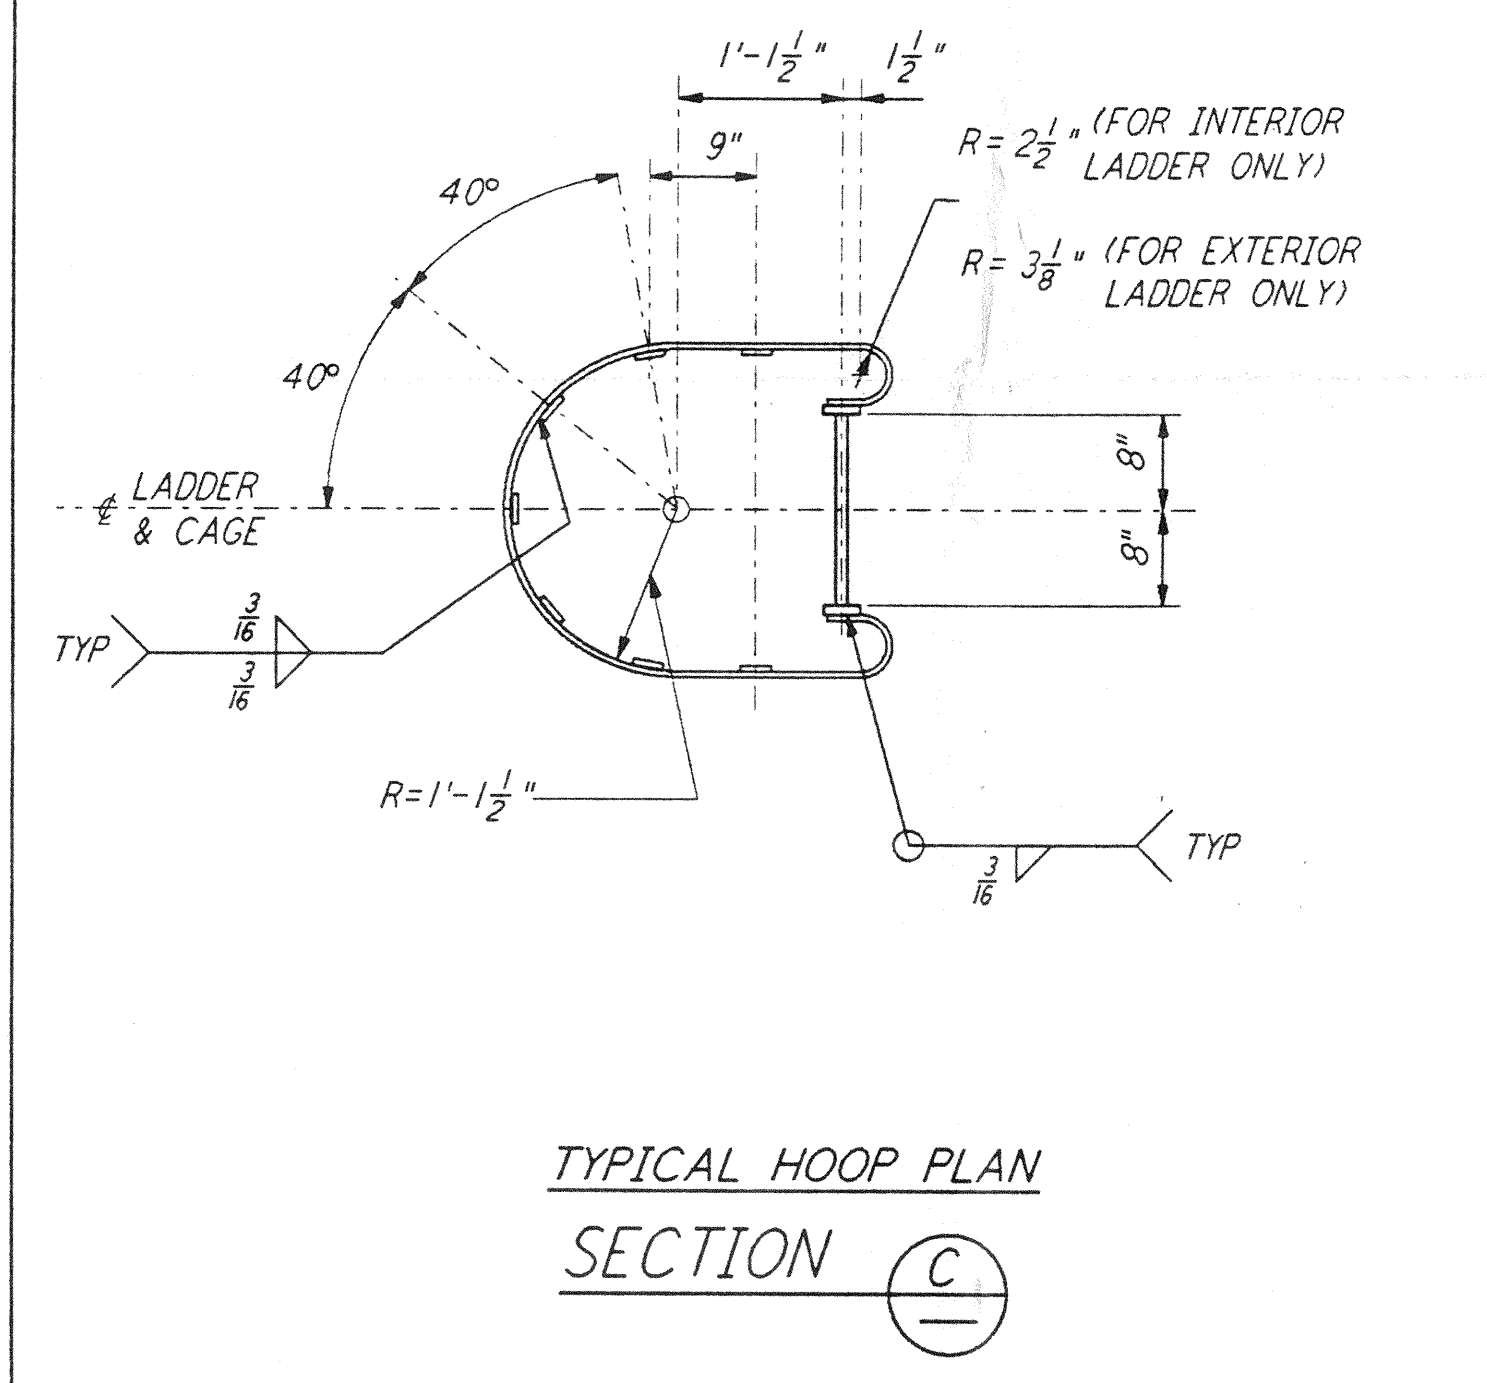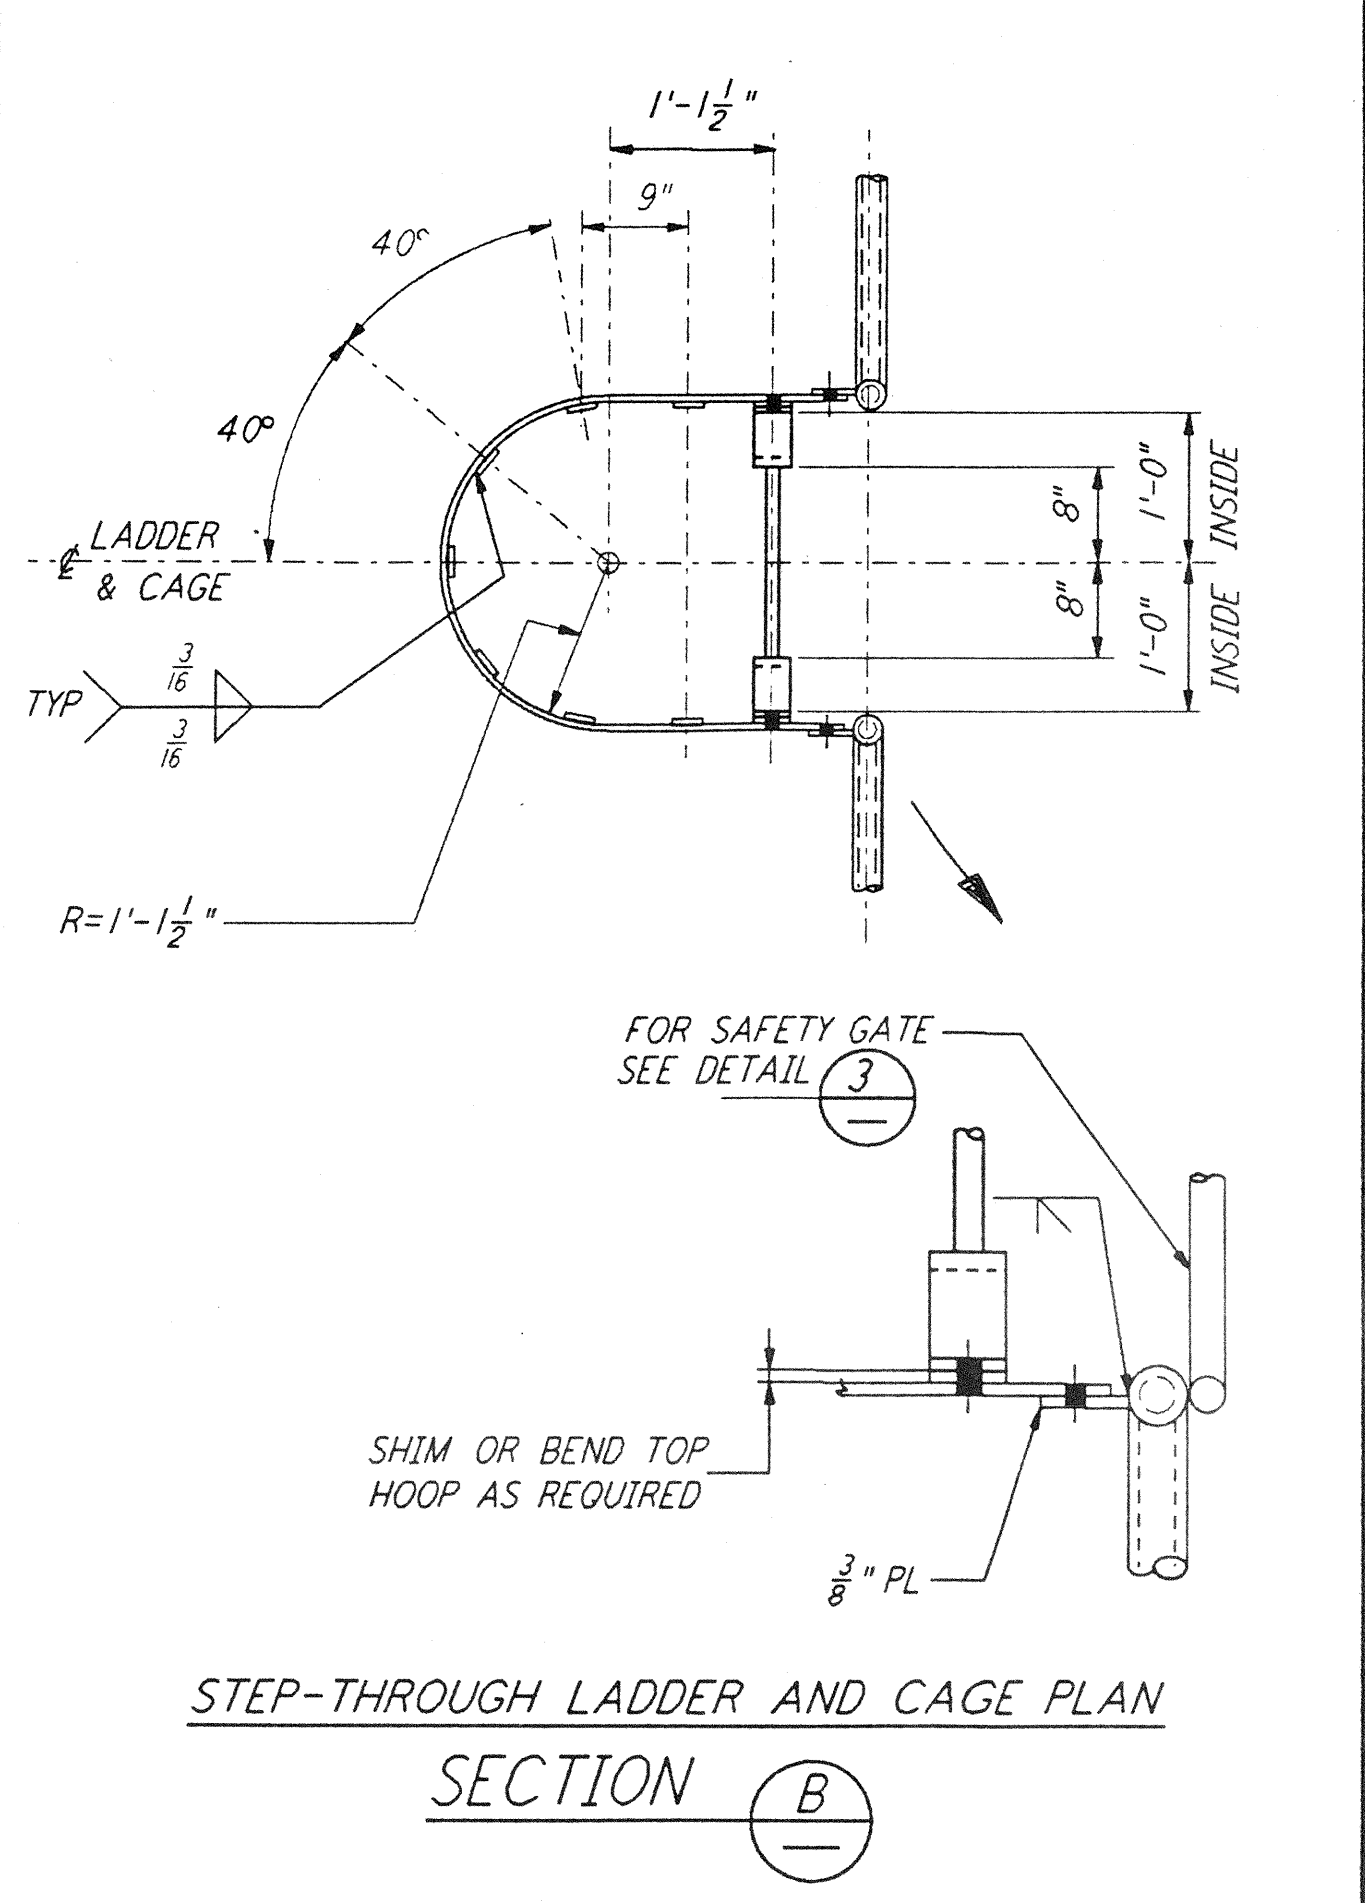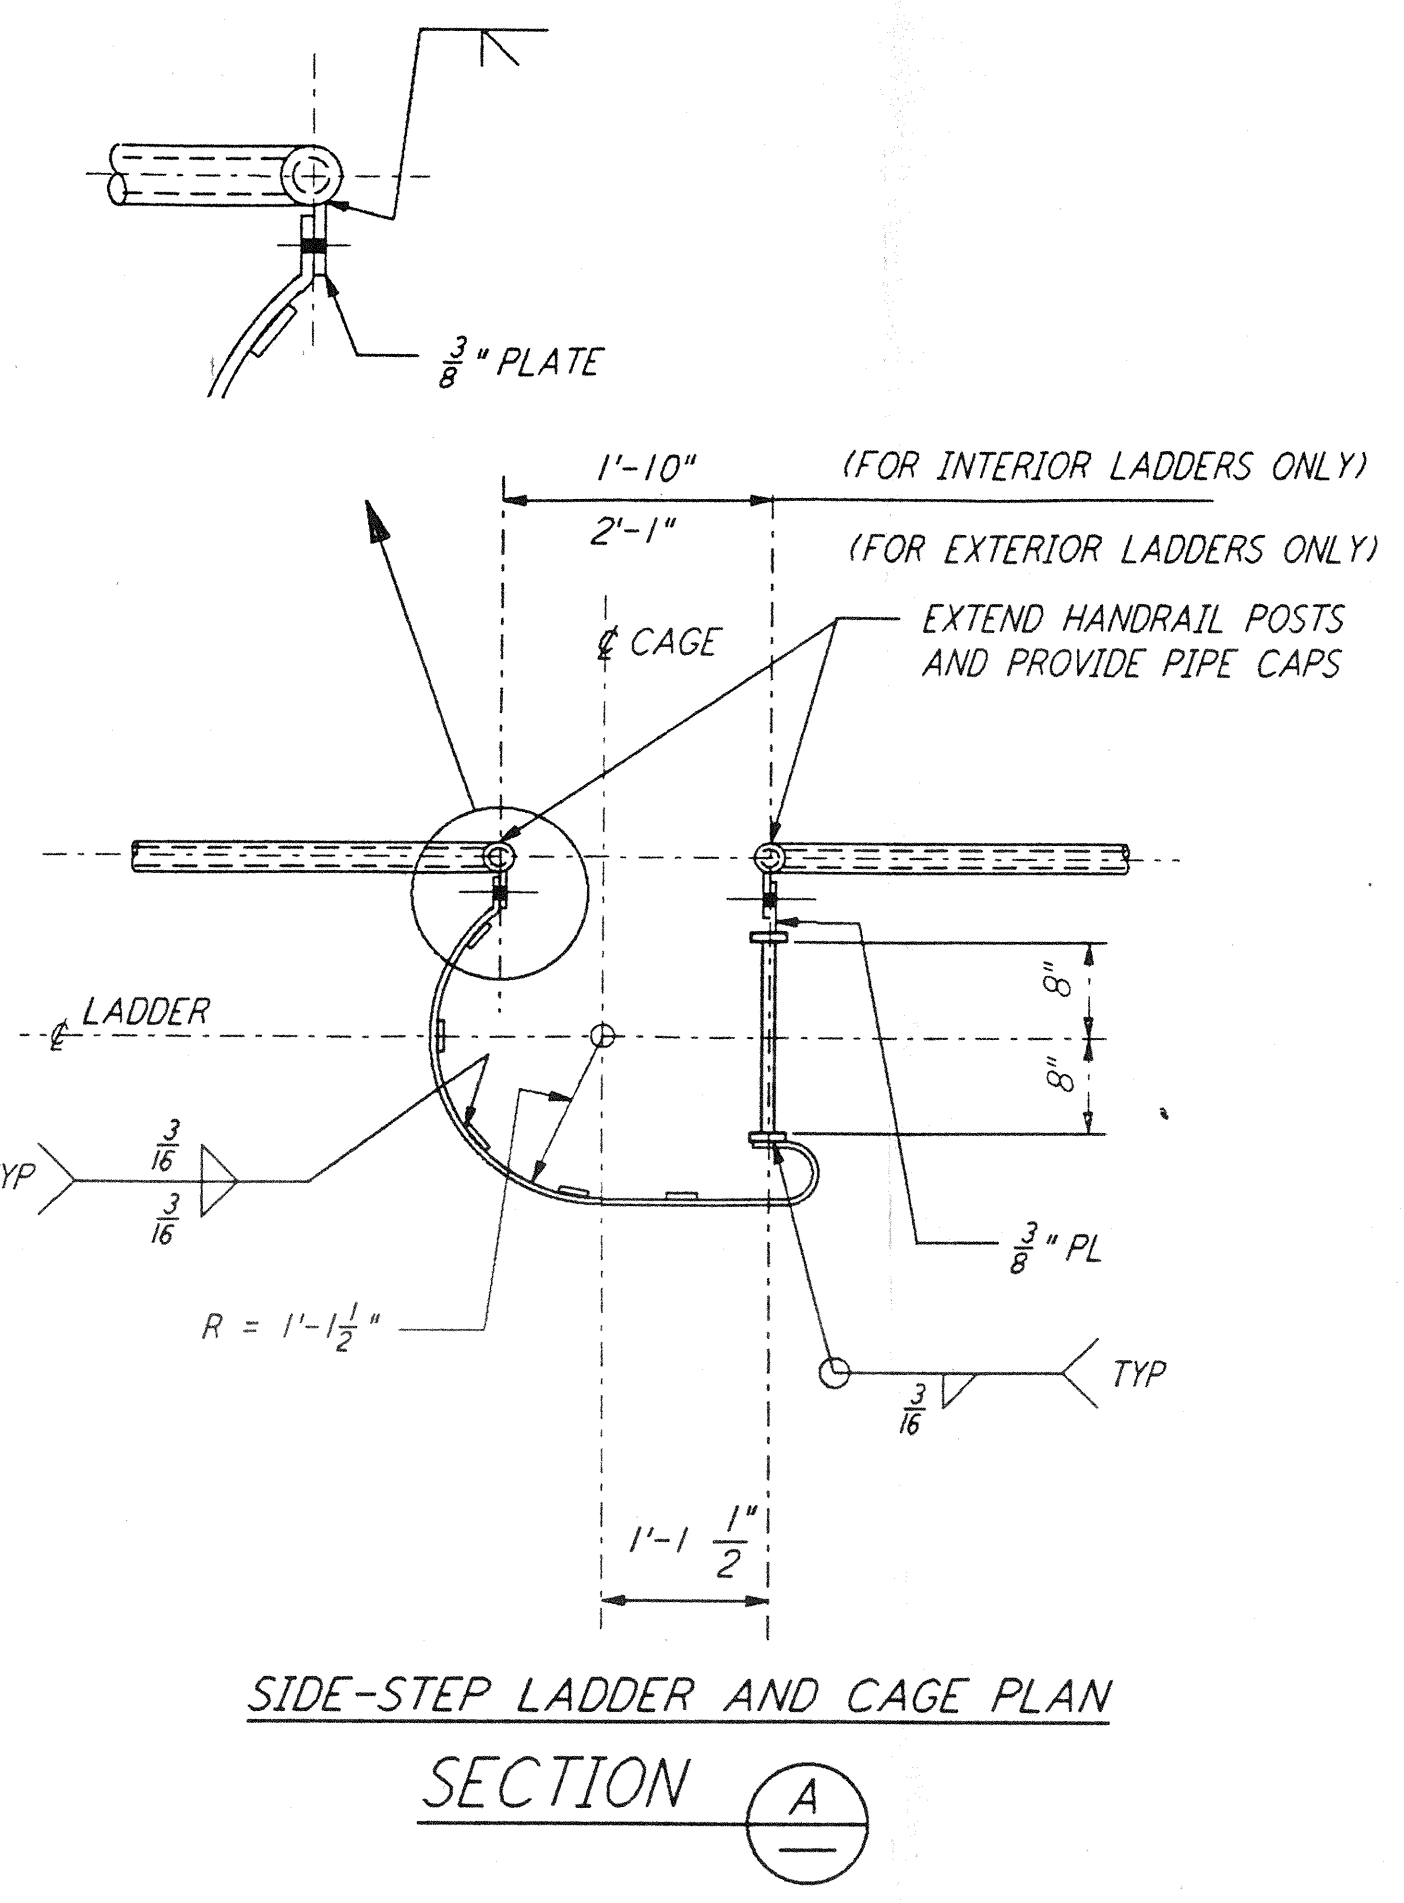

- NOTES:**
- FOR GENERAL NOTES, ABBREVIATIONS AND SYMBOLS SEE DRAWING LA-S-001.
 - ALL BURRS AND SHARP EDGES SHALL BE REMOVED FROM THE LADDERS, CAGES AND SAFETY BARS.
 - ALL INTERMEDIATE CAGE HOOPS SHALL BE SPACED EQUALLY AND SHALL NOT EXCEED 4 FEET. IF CAGE LENGTH EXCEEDS 20 FEET, LADDER MUST BE EQUIPPED WITH A 3" HOOP PREFERABLY AT THE MIDWAY POINT OF THE CAGE.
 - LADDERS SERVING PLATFORMS OR LANDINGS 4 FEET OR MORE ABOVE GRADE AND ALL PLATFORMS REQUIRING A RAILING SHALL BE EQUIPPED WITH A SAFETY GATE.

DRAWING NO.	DESCRIPTION	NO.	DATE	BY	CHKD	ENGR	PROJ	DESCRIPTION

ISSUED FOR CONSTRUCTION	
DRAWN	MCS 11-15-96
CHECKED	11-15-96
ENGINEER	11-15-96
PROJ	11/15/96

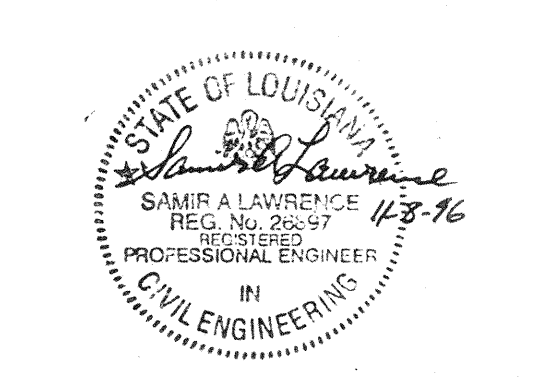

LASER INTERFEROMETER GRAVITATIONAL-WAVE OBSERVATORY SITE NO. 2 - LIVINGSTON, LOUISIANA		
TITLE	SCALE	CONTRACT NUMBER
STRUCTURAL STANDARD STRUCTURAL STEEL LADDER DETAILS	NONE	PP150969 8094
	SHEET NUMBER	REVISIONS
	LA-S-008	
LT60-0960914-00-0		