




This document and the design it covers are the property of PARSONS. They are loaned only with the borrower's expressed written agreement that they will not be reproduced, copied, loaned, exhibited, or used in any other way, except by written consent from PARSONS to the borrower.

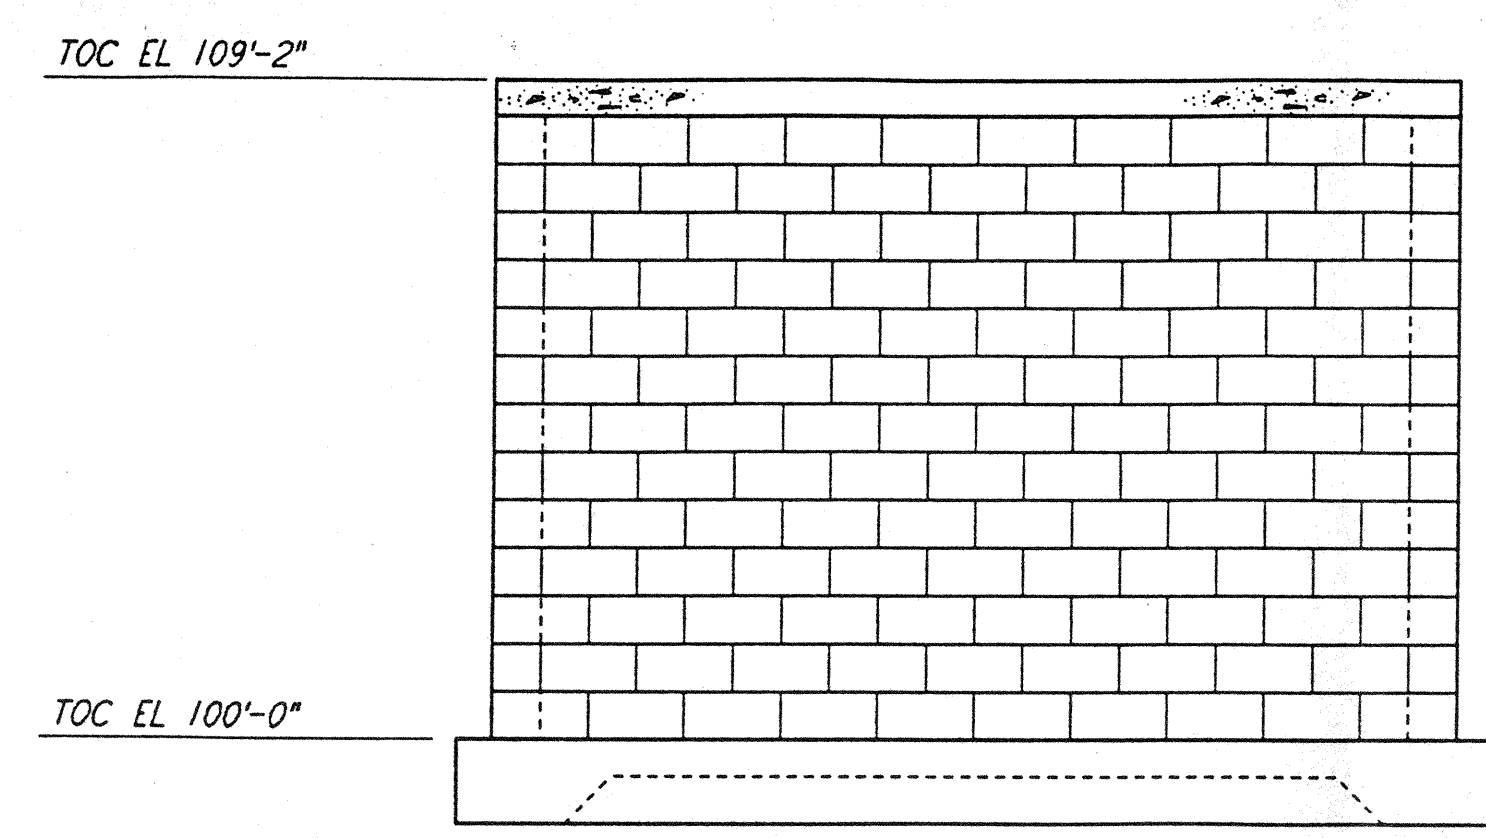


ELEVATION **A** REF
 $\frac{3}{8}'' = 1'-0''$
 LA-S-303 LA-S-302

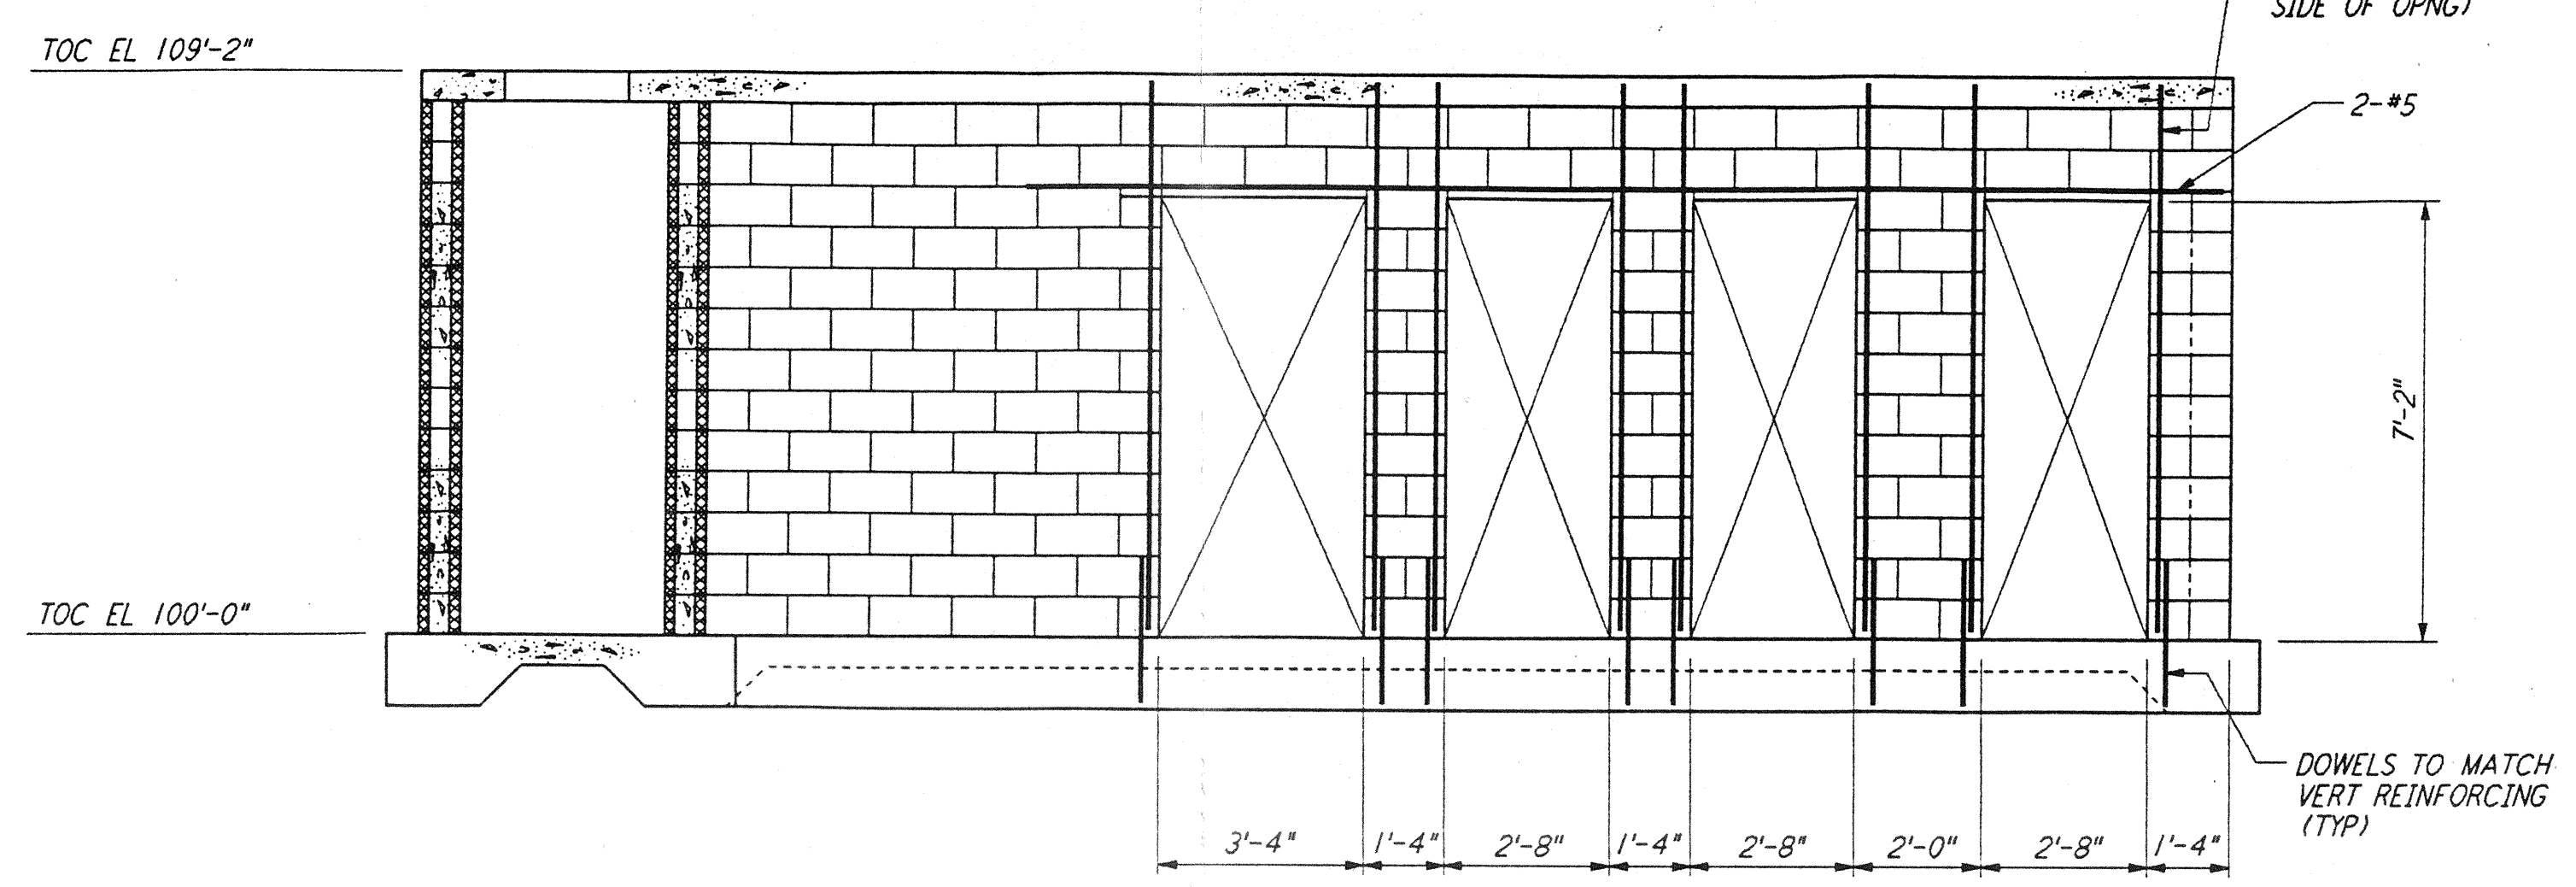


ELEVATION **B** REF
 $\frac{3}{8}'' = 1'-0''$
 LA-S-303 LA-S-302

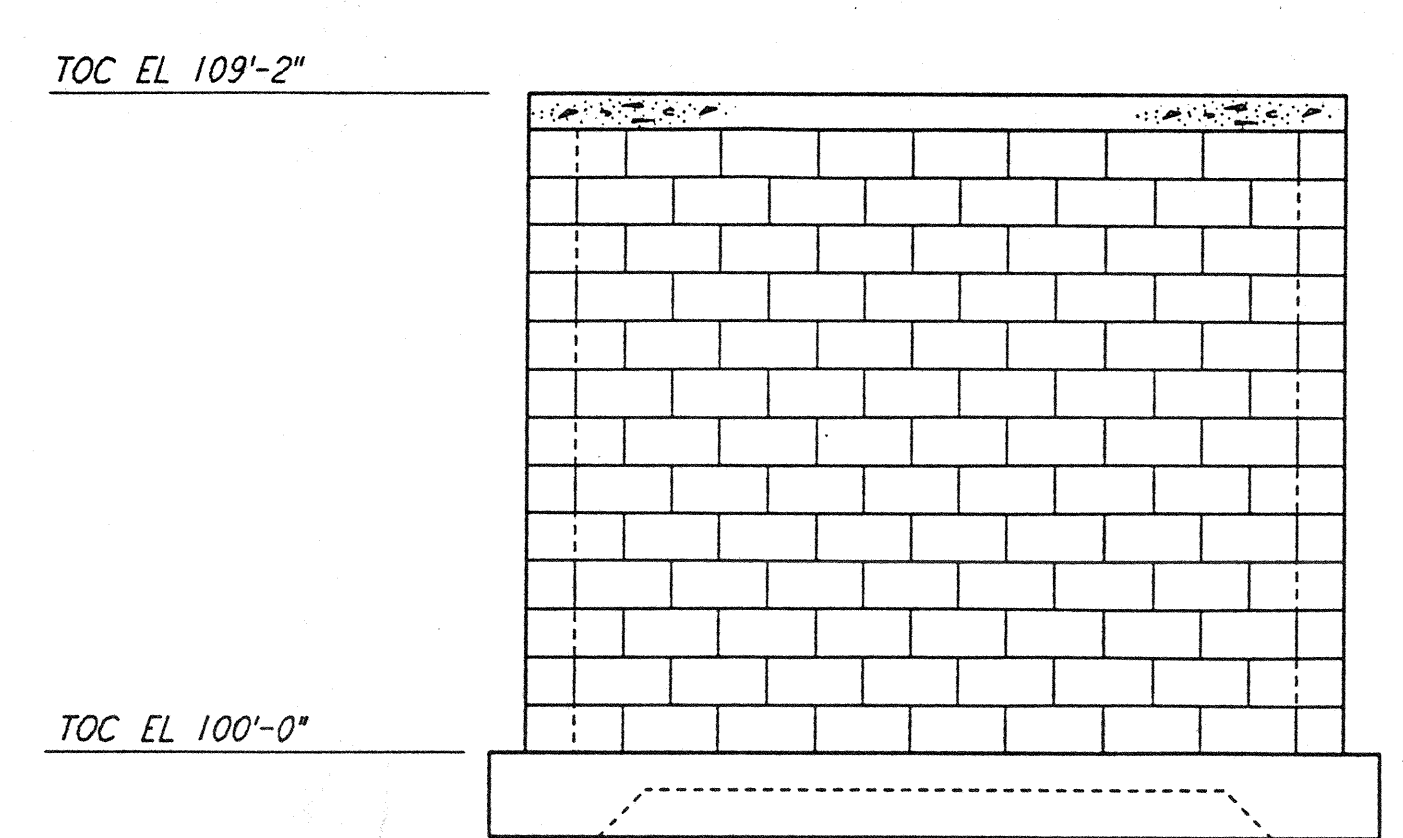


ELEVATION **C** REF
 $\frac{3}{8}'' = 1'-0''$
 LA-S-303 LA-S-302

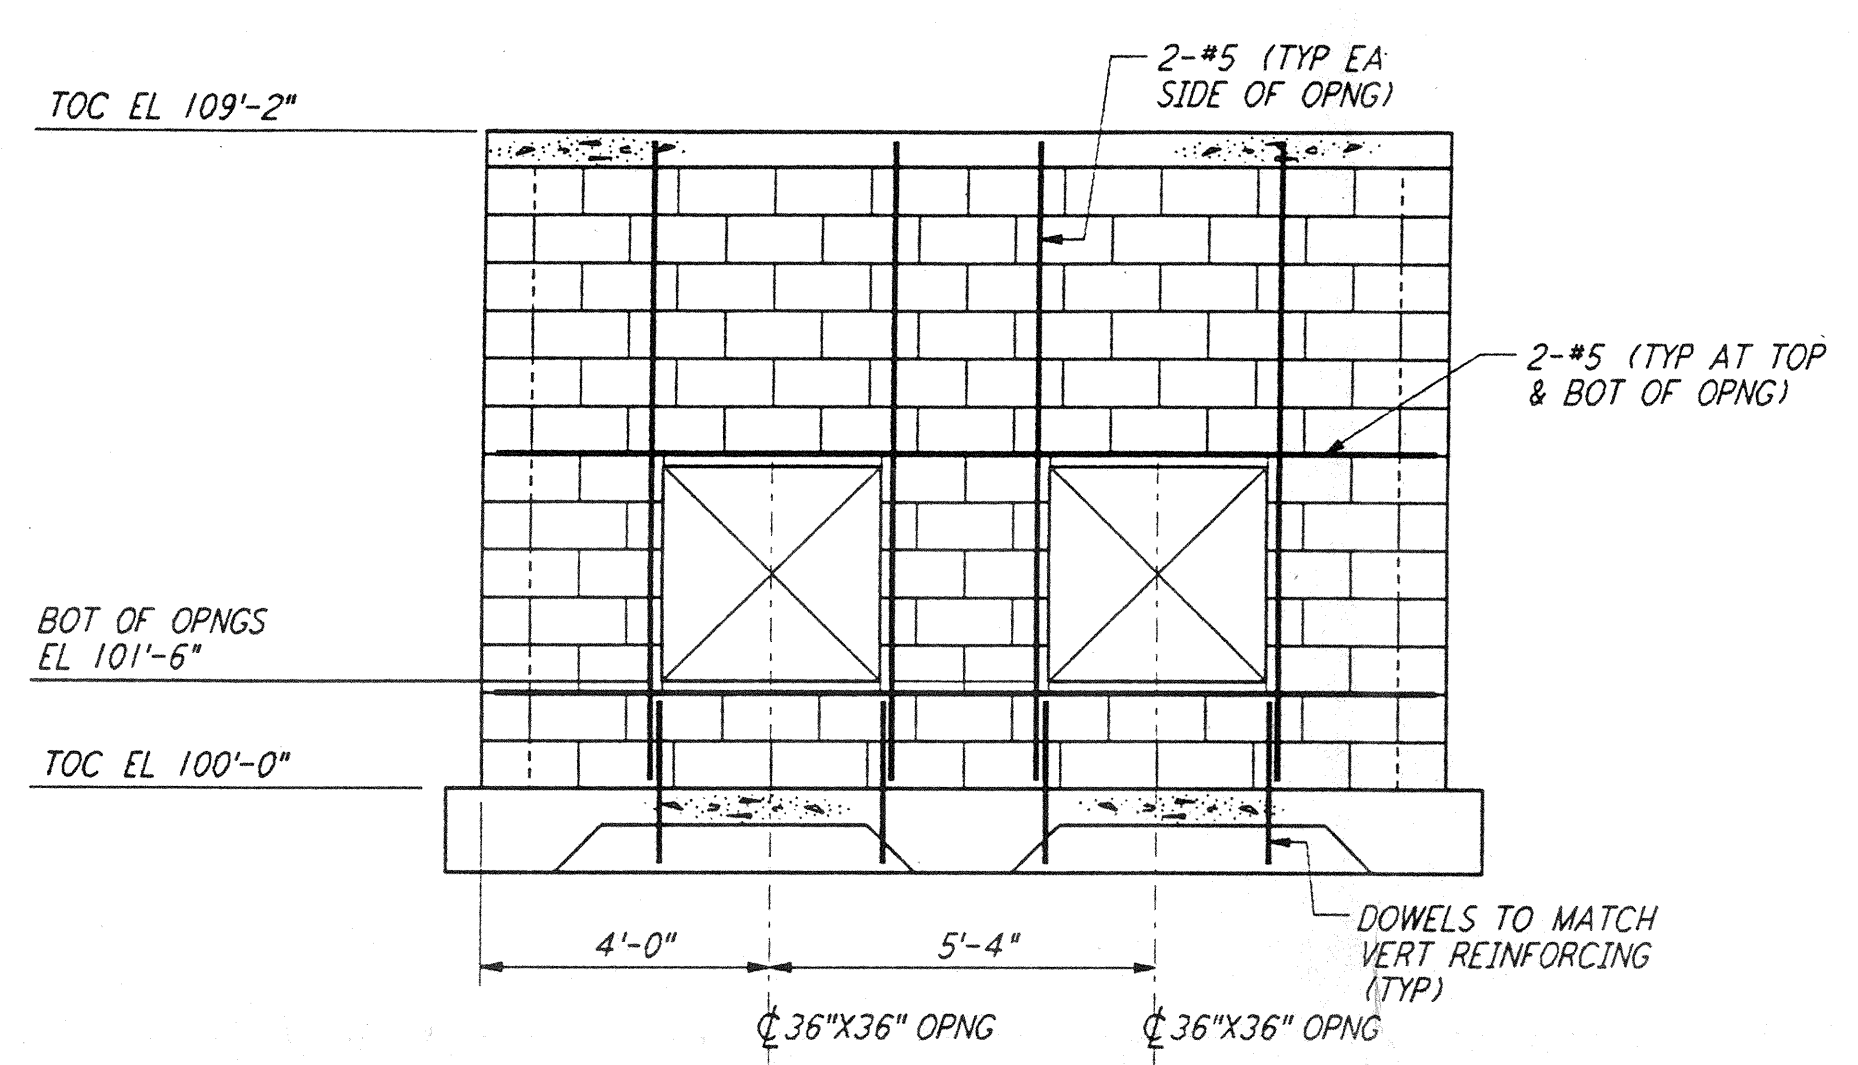


ELEVATION **D** REF
 $\frac{3}{8}'' = 1'-0''$
 LA-S-303 LA-S-302

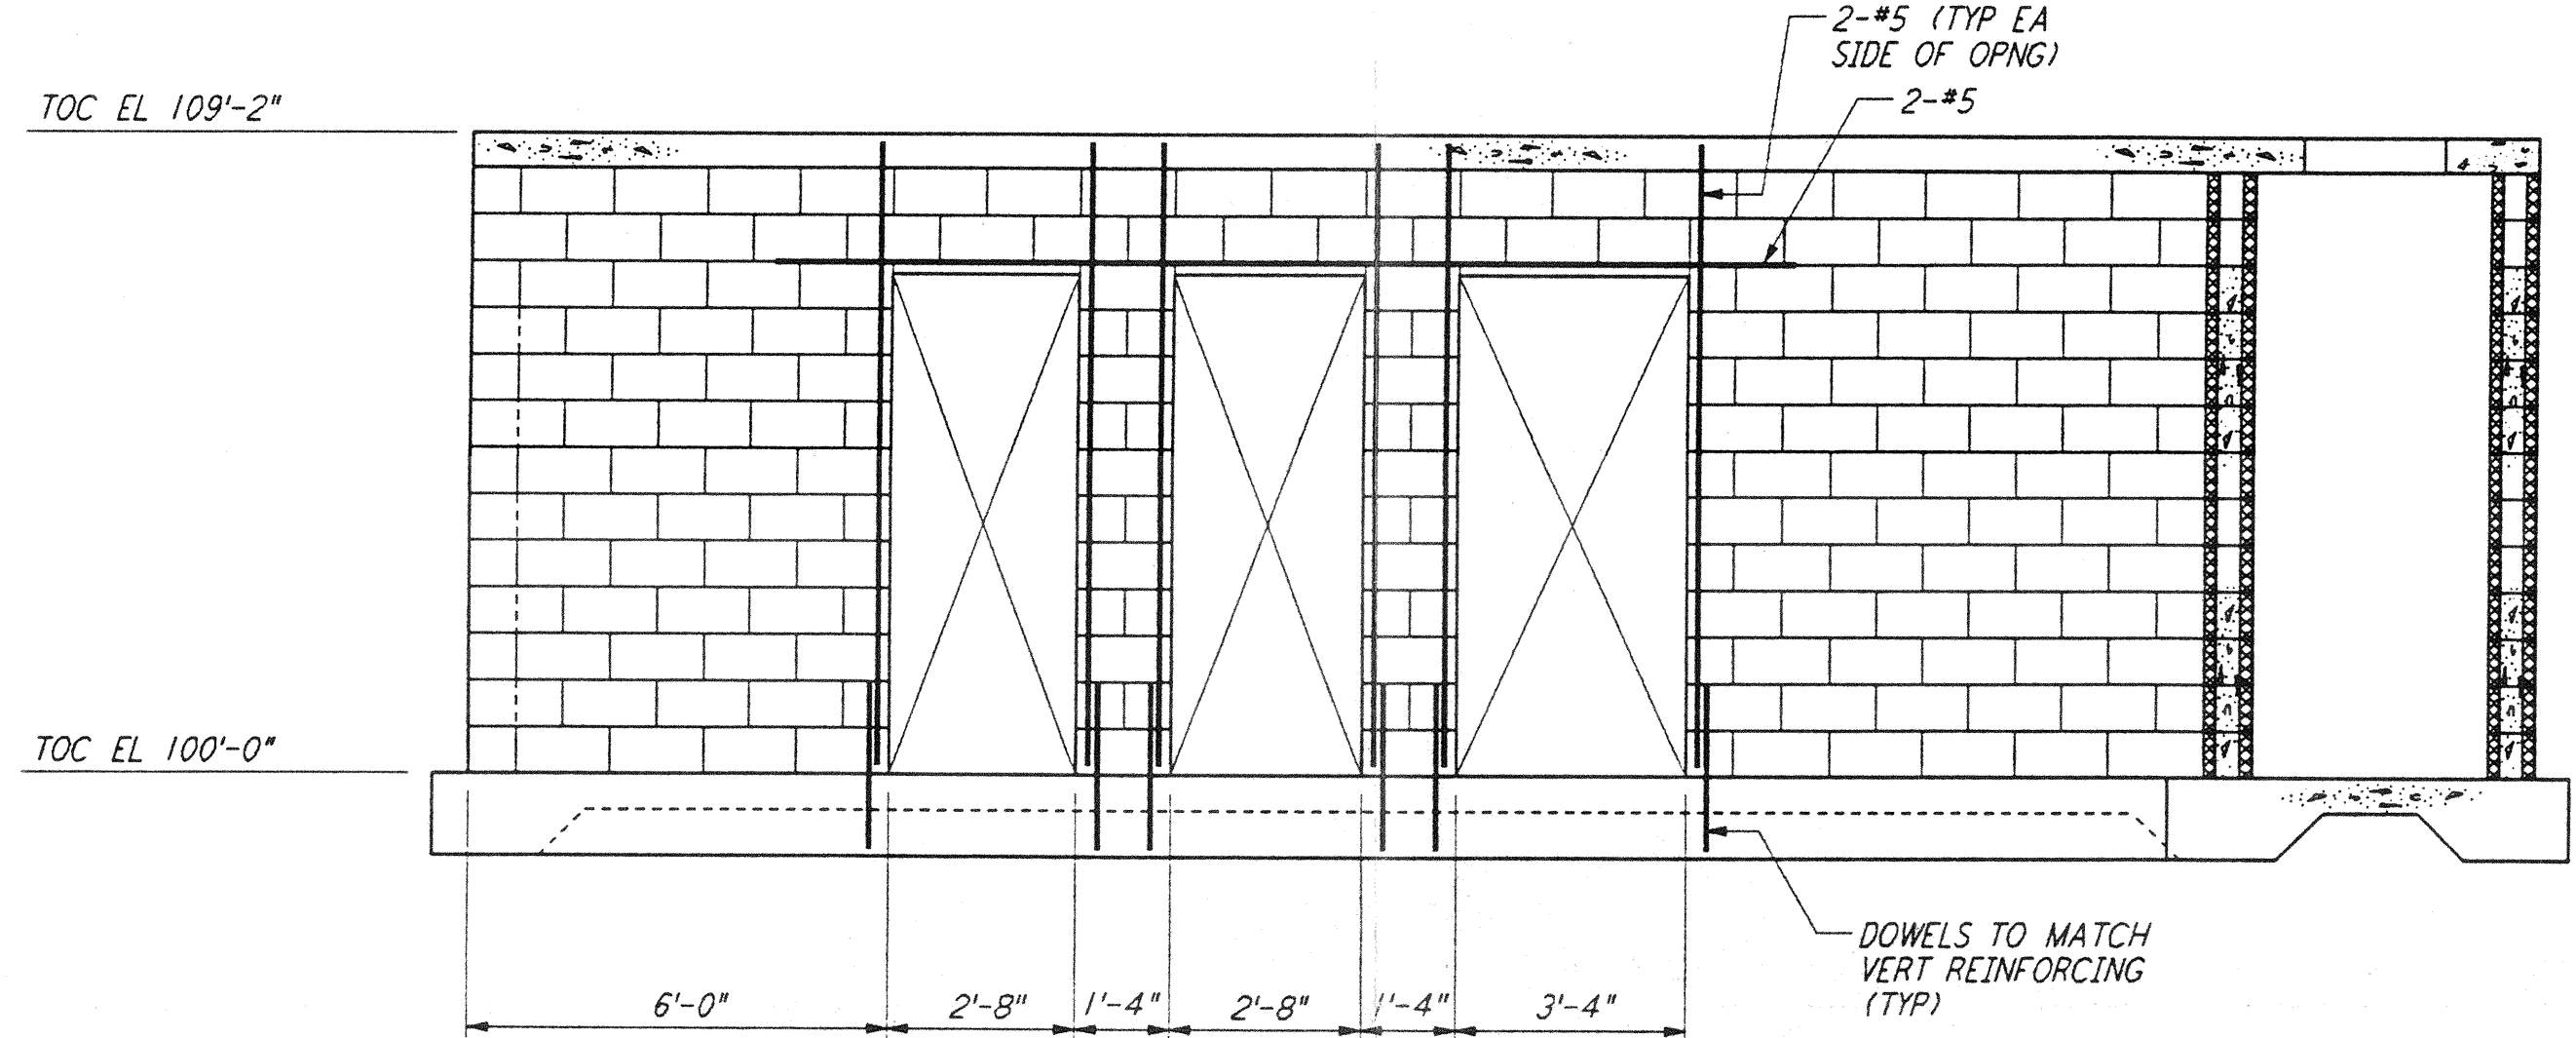


ELEVATION **E** REF
 $\frac{3}{8}'' = 1'-0''$
 LA-S-303 LA-S-302

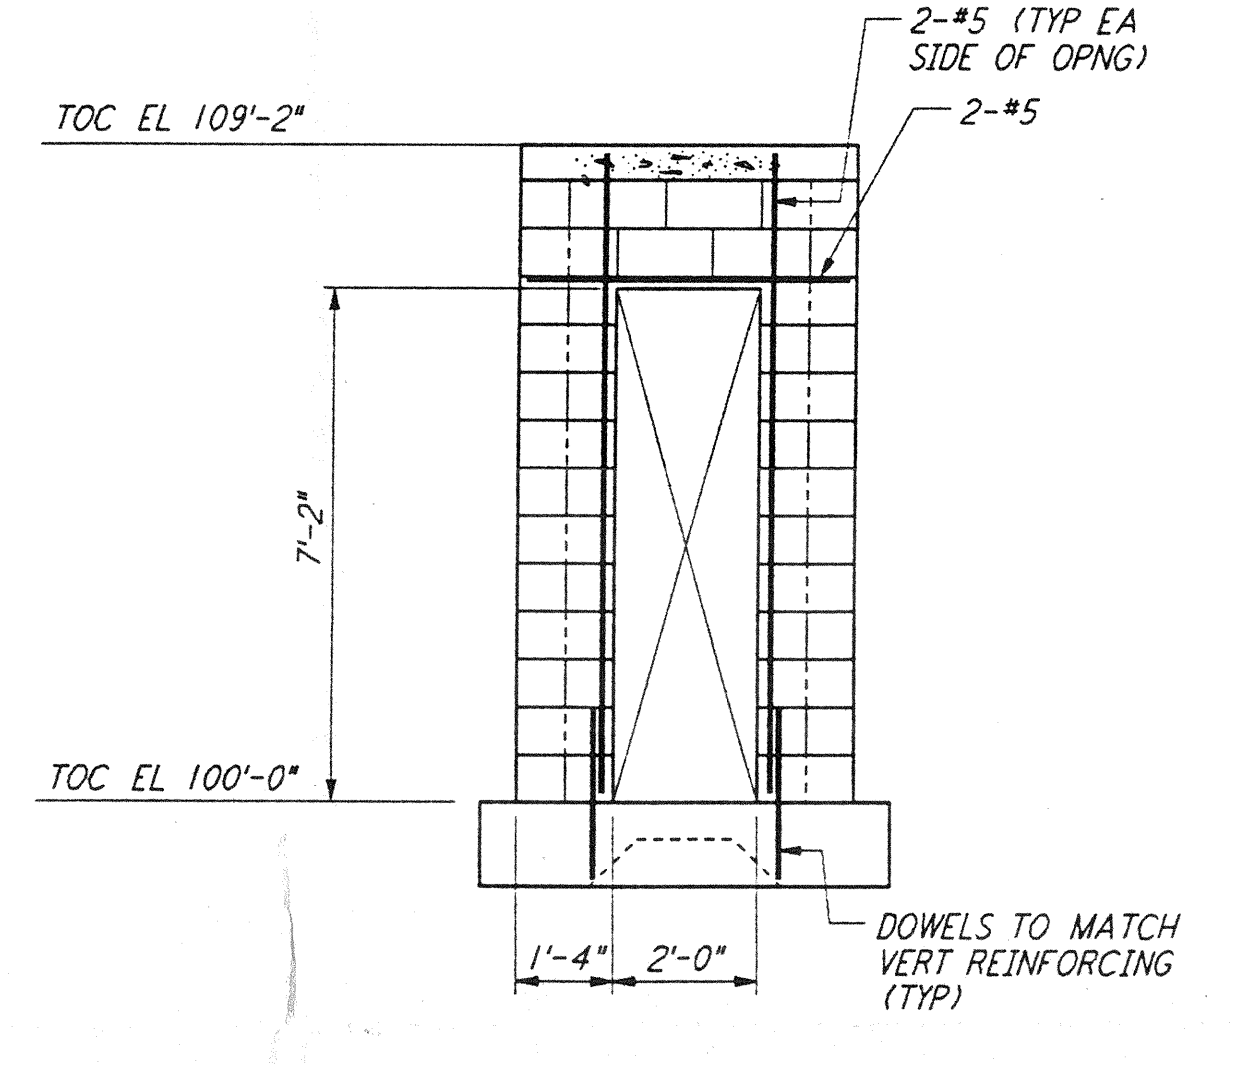


ELEVATION **F** REF
 $\frac{3}{8}'' = 1'-0''$
 LA-S-303 LA-S-302

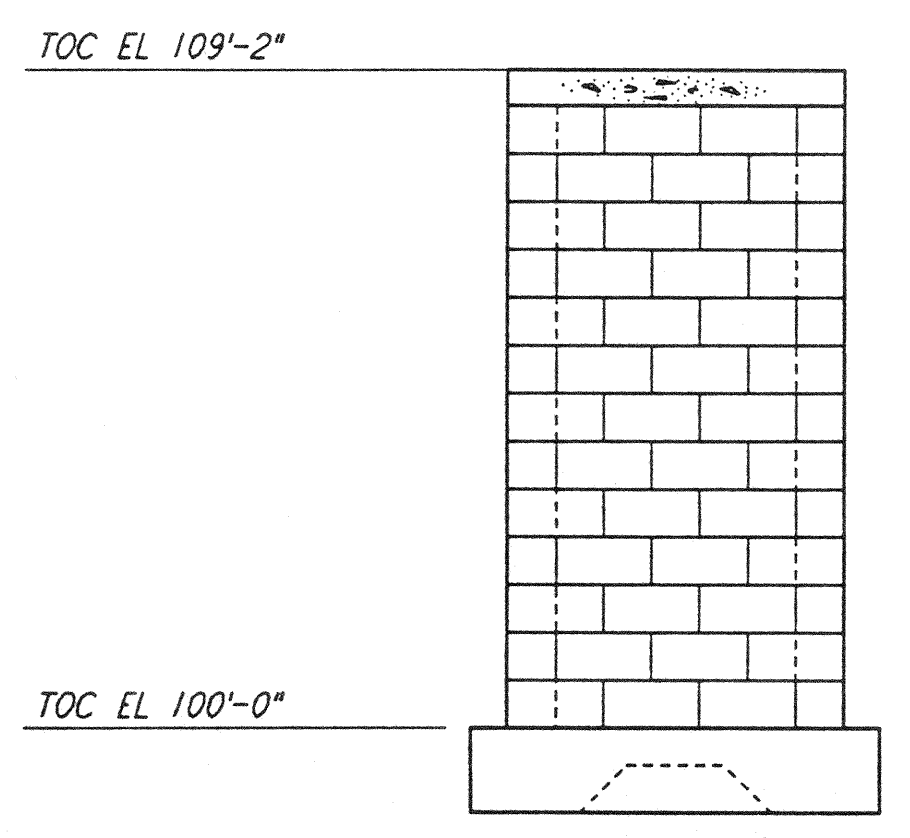

ELEVATION **G** REF
 $\frac{3}{8}'' = 1'-0''$
 LA-S-303 LA-S-302

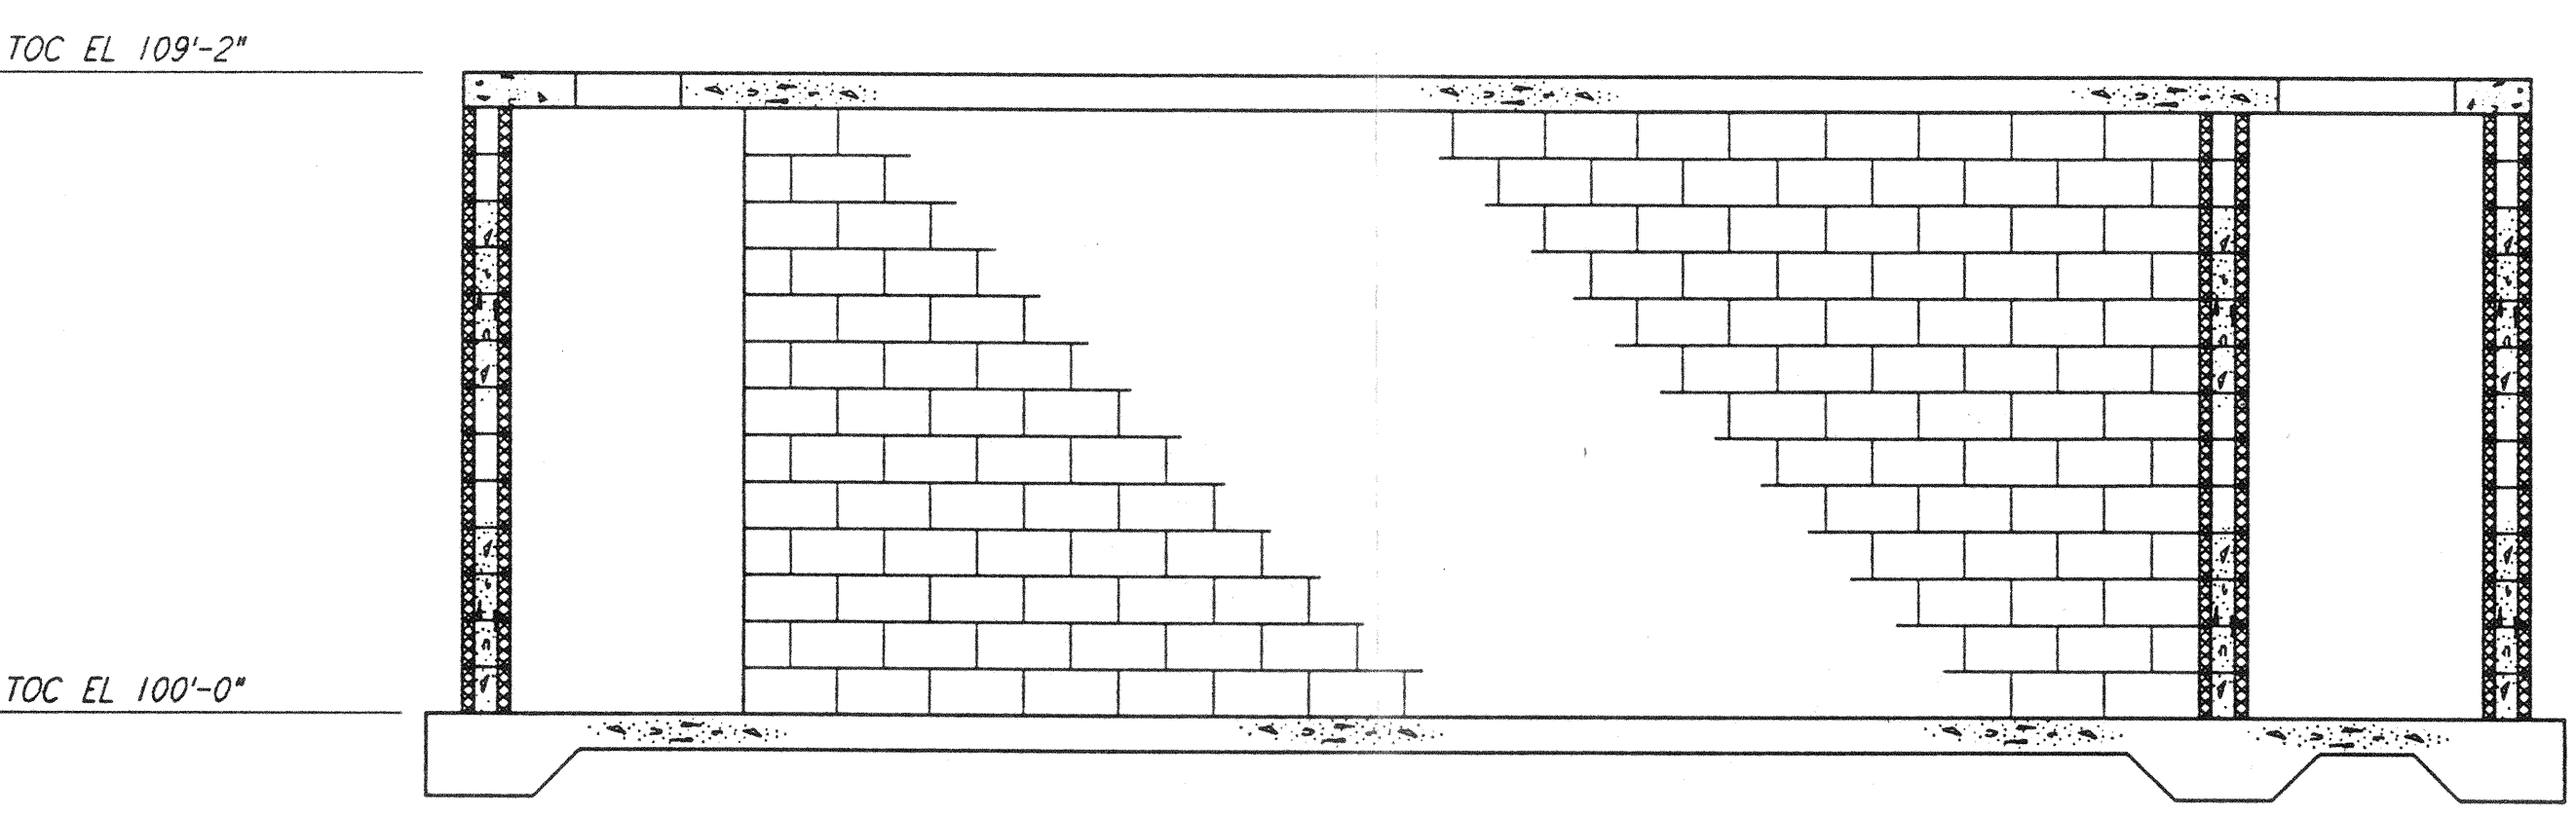


ELEVATION **H** REF
 $\frac{3}{8}'' = 1'-0''$
 LA-S-303 LA-S-302

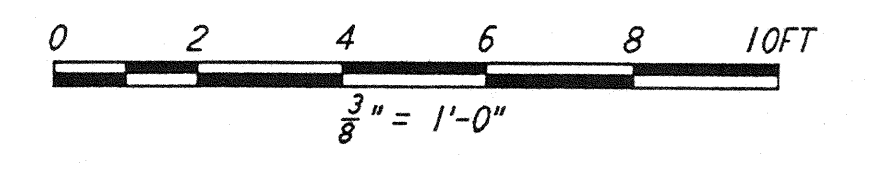

DRAWING NO.	DESCRIPTION	NO.	DATE	BY	CHKD	ENGR	PROJ	DESCRIPTION

ISSUED FOR CONSTRUCTION	MCS	11-15-96
DRAWN		
CHECKED		
ENGINEER		
PROJ		

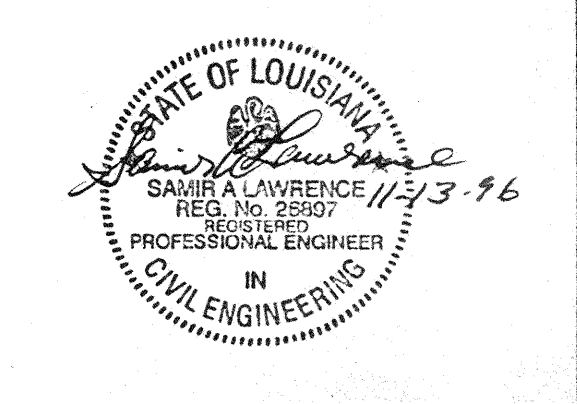

PARSONS
 100 WEST WALNUT STREET
 PASADENA, CALIFORNIA

LIGO
 CALIFORNIA INSTITUTE OF TECHNOLOGY
 MASSACHUSETTS INSTITUTE OF TECHNOLOGY

LASER INTERFEROMETER
 GRAVITATIONAL-WAVE OBSERVATORY
 SITE NO. 2 - LIVINGSTON, LOUISIANA

TITLE	SCALE	CONTRACT NUMBER	PROJECT NUMBER
STRUCTURAL END STATIONS "A" & "B" AIR HANDLING UNIT ENCLOSURE ELEVS & SECTS	AS NOTED	PP150969	8094
SHEET NUMBER		REVISIONS	
LA-S-303			