


WASTE AND VENT RISER DIAGRAM

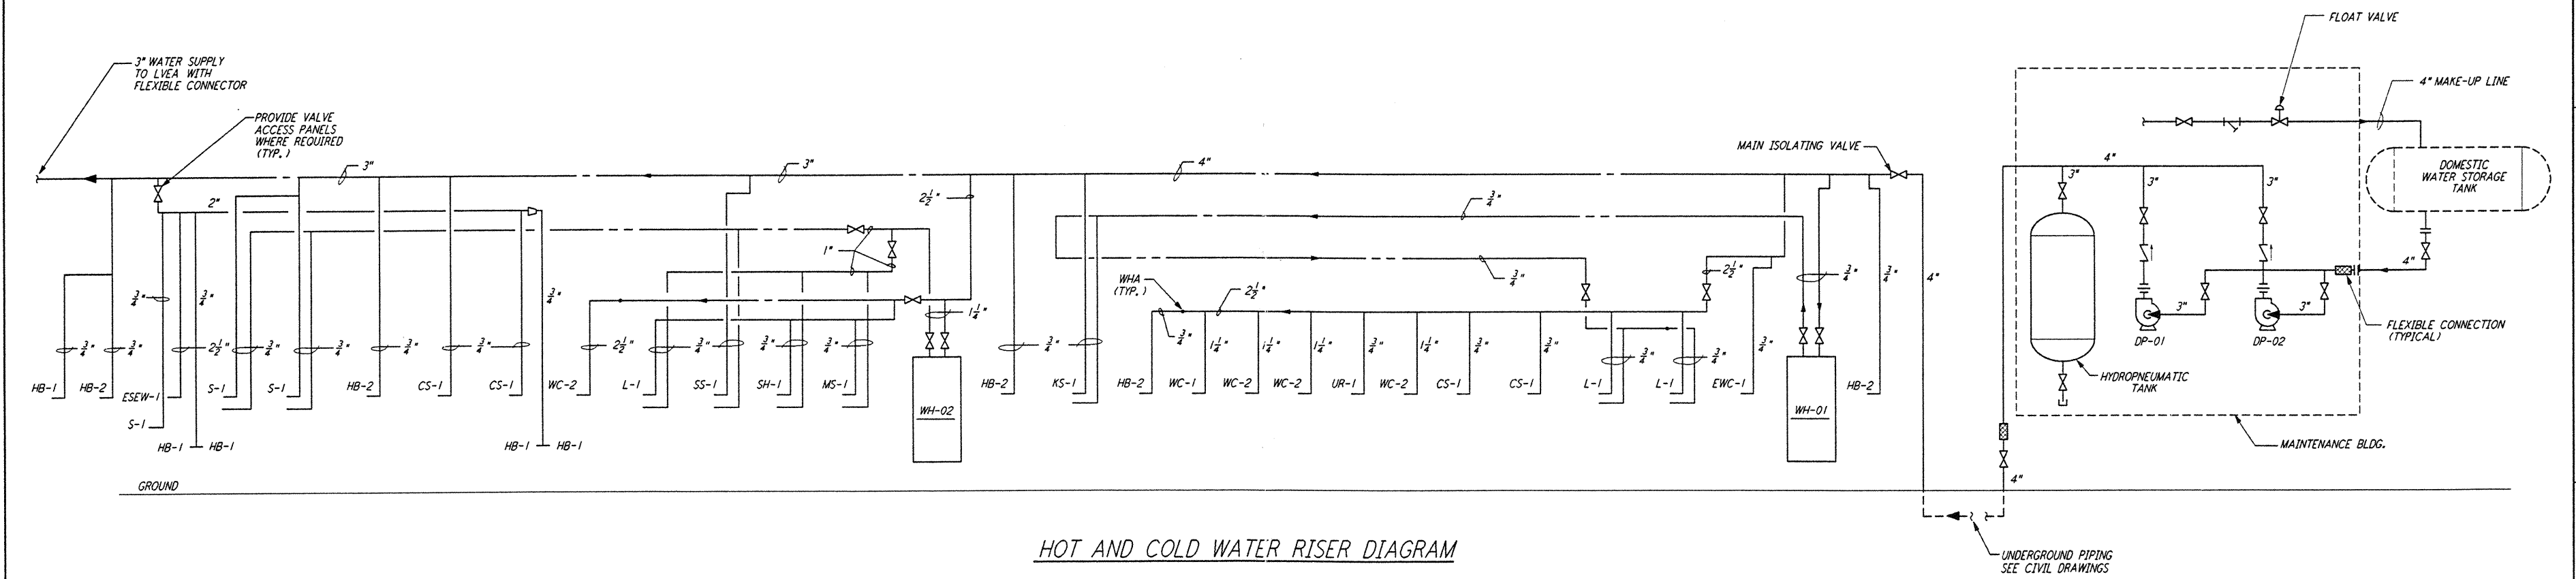

HOT AND COLD WATER RISER DIAGRAM

not be reproduced, copied, loaned, exhibited, or used in any other way, except by written consent from PARSONS to the borrower.

This document and the design it covers are the property of PARSONS. They are loaned only with the borrower's expressed written agreement that they will

THE JUN 13 10:26:53 1996 53-COROL J:\PLUTO\SUBFILES\1306C\WPL131.DWG

THE JUN 13 10:26:53 1996 53-COROL J:\PLUTO\SUBFILES\1306C\WPL131.DWG

NO.	DATE	BY	CHKD	ENGR	PROJ	DESCRIPTION
A	6-14-96	DG	LR	MM	SM	FINAL DESIGN REVIEW

DRAWN	DG
CHECKED	
ENGINEER	
PROJ	

PARSONS
 100 WEST WALNUT STREET
 PASADENA, CALIFORNIA

LIGO
 CALIFORNIA INSTITUTE OF TECHNOLOGY
 MASSACHUSETTS INSTITUTE OF TECHNOLOGY

LASER INTERFEROMETER
 GRAVITATIONAL-WAVE OBSERVATORY
 SITE NO. 2 - LIVINGSTON, LOUISIANA

PLUMBING
 CORNER STATION
 RISER DIAGRAM

SHEET NUMBER: NONE
 CONTRACT NUMBER: PPI50969
 PROJECT NUMBER: 8094

LA-P-131

LIGO-D961051-A-O