

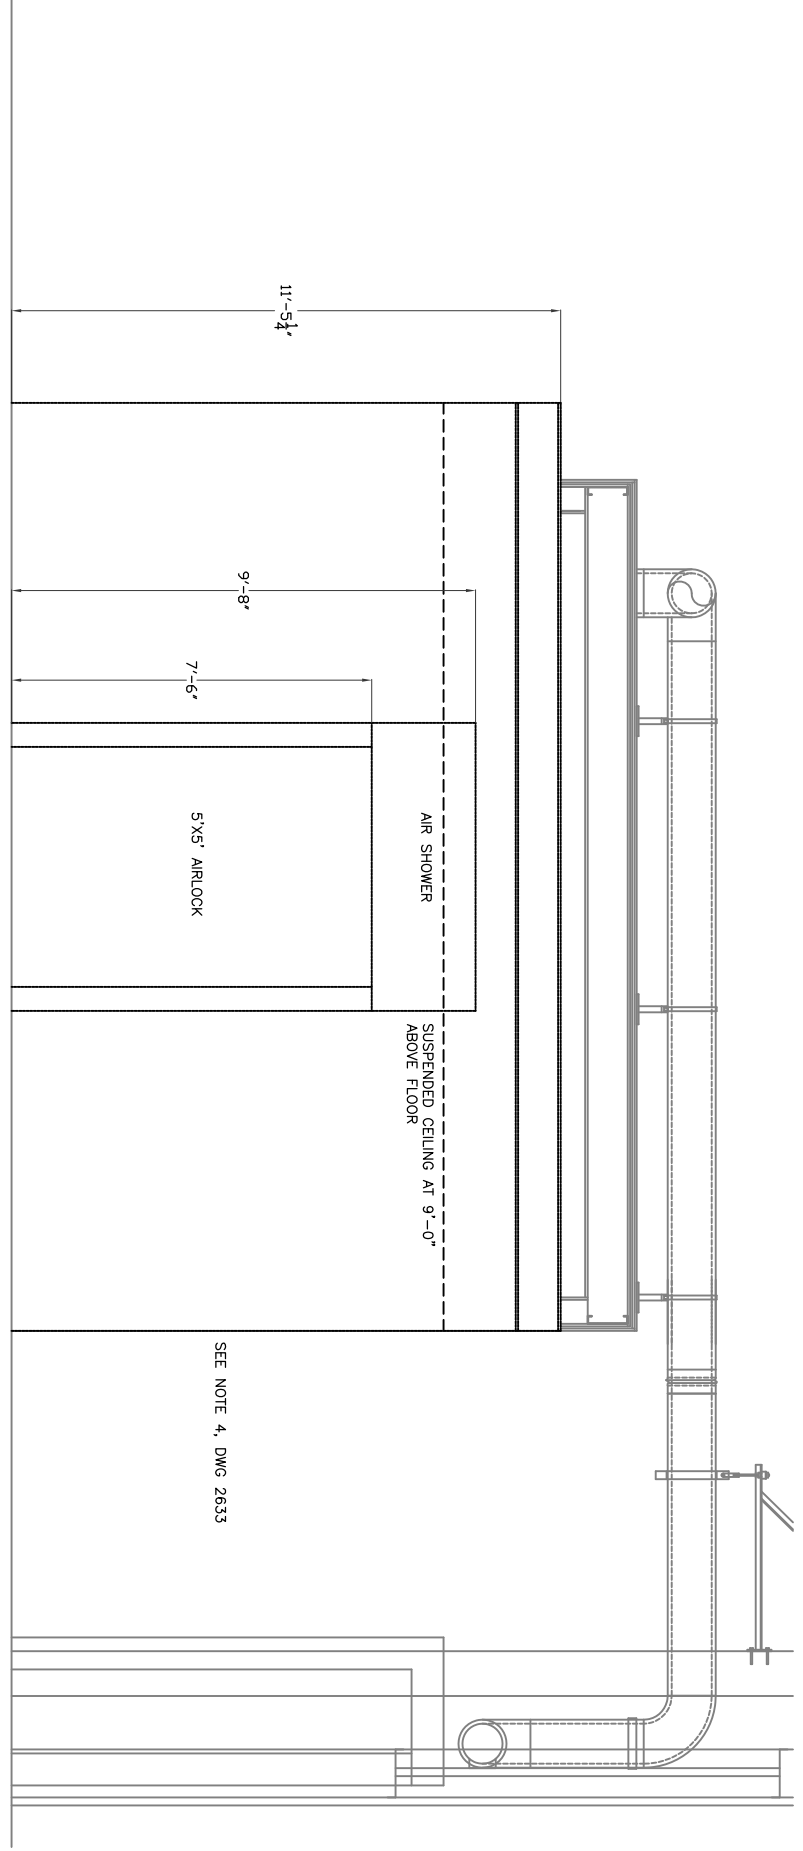


A
2633
ELEVATION LOOKING WEST
SCALE: 1/2" = 1'-0"

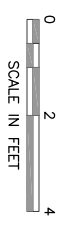

B
2633
ELEVATION LOOKING NORTH
SCALE: 1/2" = 1'-0"

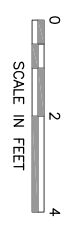

REV No	DATE	BY	DESCRIPTION	APPROVED

DRAWN BY: GLH	
CHECKED BY:	
DESIGN A/E	DESIGN GM
HEI APPROVAL	

PROJECT NUMBER: 1036.01		CAD FILE: 1036M01	
-------------------------	--	-------------------	--

CALIFORNIA INSTITUTE OF TECHNOLOGY
LIGO HANFORD OBSERVATORY
HIBBS ENGINEERING, INC.
KENNEWICK, WASHINGTON

DRAWING NUMBER	2634
REV	v1

DRAWING: LIGO-D1002634