


1 2 3 4 5 6 7 8

NOTES: (UNLESS OTHERWISE SPECIFIED)

REV	DATE	DRAWN BY	CHECKED	DCN/DESCRIPTION
A	4/21/04	KENN		E040214-00-D

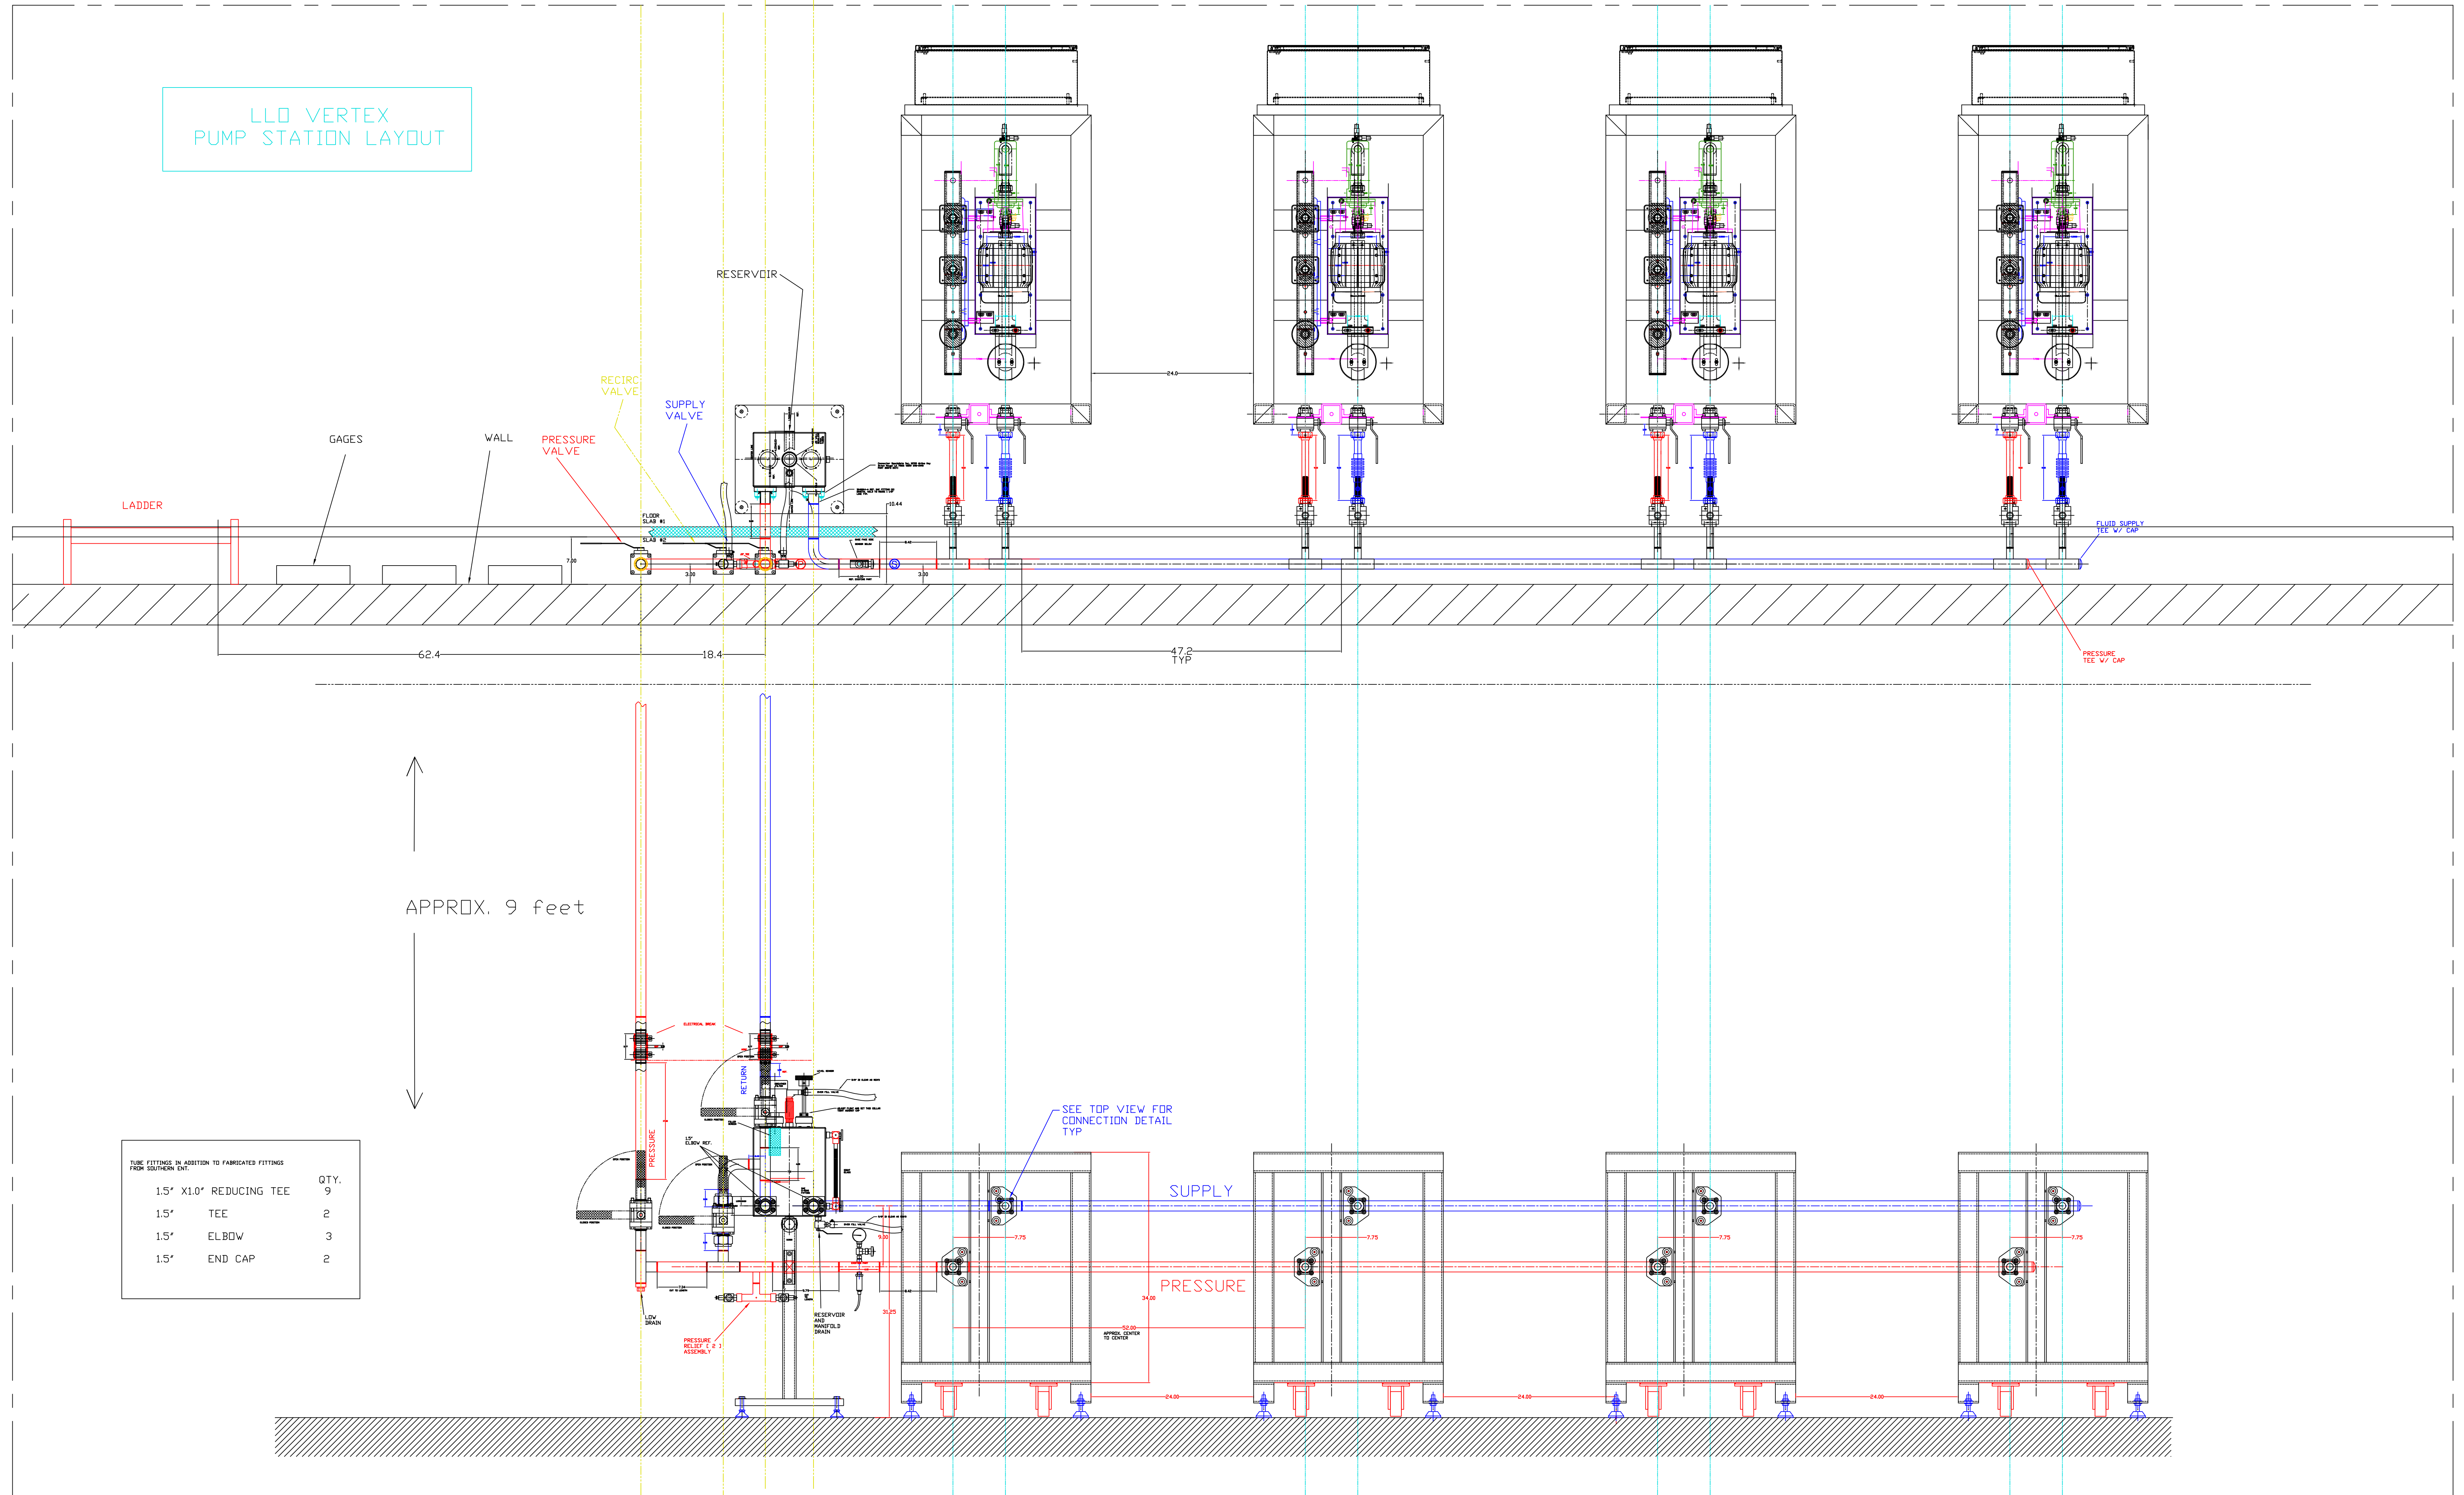

LLO VERTEX
PUMP STATION LAYOUT

PIPE FITTINGS IN ADDITION TO FABRICATED FITTINGS FROM SUPPLIER CAT.		QTY.
1.5" X1.0" REDUCING TEE		9
1.5" TEE		2
1.5" ELBOW		3
1.5" END CAP		2

QTY	REQS	FCSH NO	PART OR IDENTIFYING NO	NOMENCLATURE OR DESCRIPTION	MATERIAL SPECIFICATION	ZONE NO	ITEM NO
				CONTRACT NO. APPROVALS	DATE	PARTS LIST	
				DRAWN KENN	4/21/04	LIGO CALIFORNIA INSTITUTE OF TECHNOLOGY MASSACHUSETTS INSTITUTE OF TECHNOLOGY	
				CHECKED		TITLE	
				LLO VERTEX PUMP STATION LAYOUT			
DO NOT SCALE DRAWING				ISSUED	SIZE	FCSH NO	REV
NEXT ASSEMBLY TBD					E	D040213-A	A
FILE LOCATION D040213-A				FINISH N/A	SCALE	1/2	SHEET 1 OF 1

1 2 3 4 5 6 7 8