



NOTES: (UNLESS OTHERWISE SPECIFIED)

REV.	DATE	BY	CHK	DWG. NO.	DRAWING TREE #
A	4/21/04			E040214-00-D	

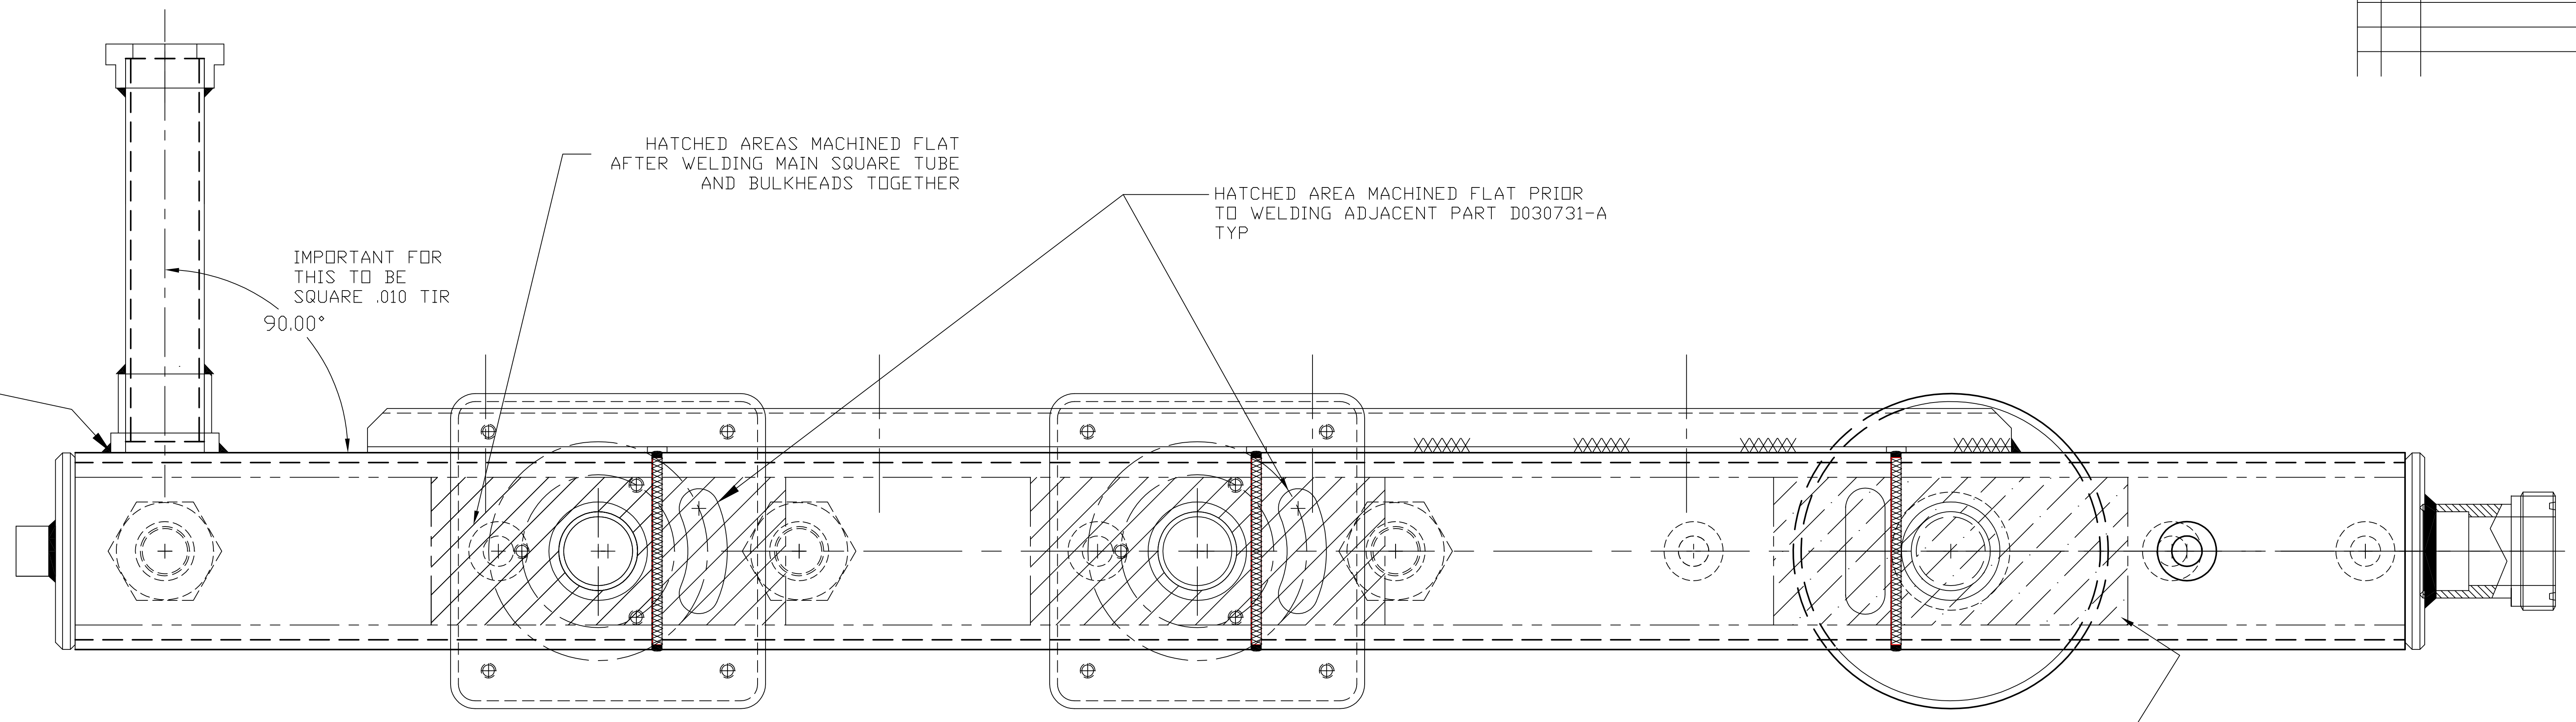


TOP VIEW LOOKING DOWN

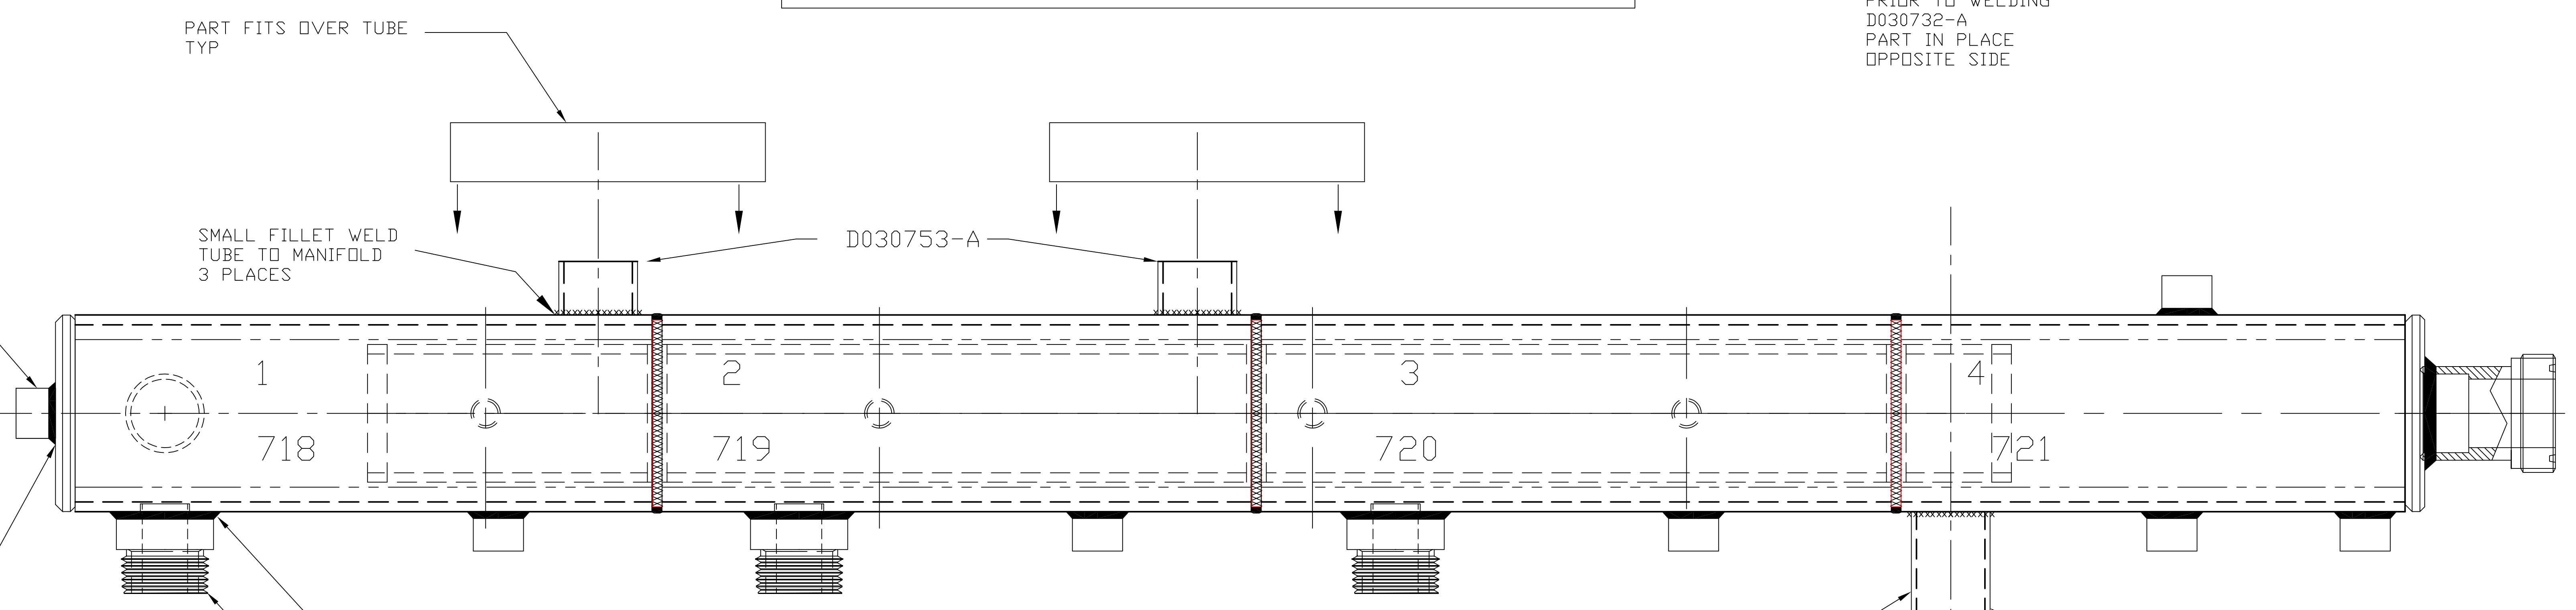

SIDE VIEW

ITEM NO.	REQ. QUANTITY	SPARE	TOT.	PART NUMBER	DESCRIPTION	SUPPLIER
PARTS LIST						
UNLESS OTHERWISE SPECIFIED				DATE	CALIFORNIA INSTITUTE OF TECHNOLOGY	
DIMENSIONS ARE IN INCHES				BY	MASSACHUSETTS INSTITUTE OF TECHNOLOGY	
TOLERANCES:				4/21/04	SYSTEM HEP1	
XXX ±				CKD	SUB-SYSTEM LLD	
ANGULAR ±					NEXT ASSY TBD	
MATERIAL AS NOTED					PART NAME LLD PUMP STATION MANIFOLD CONSTRUCTION	
FINISH SEE NOTE					SIZE D	DWG. NO. D040250-A
					SCALE:	REV A
						SHEET 1 OF 2

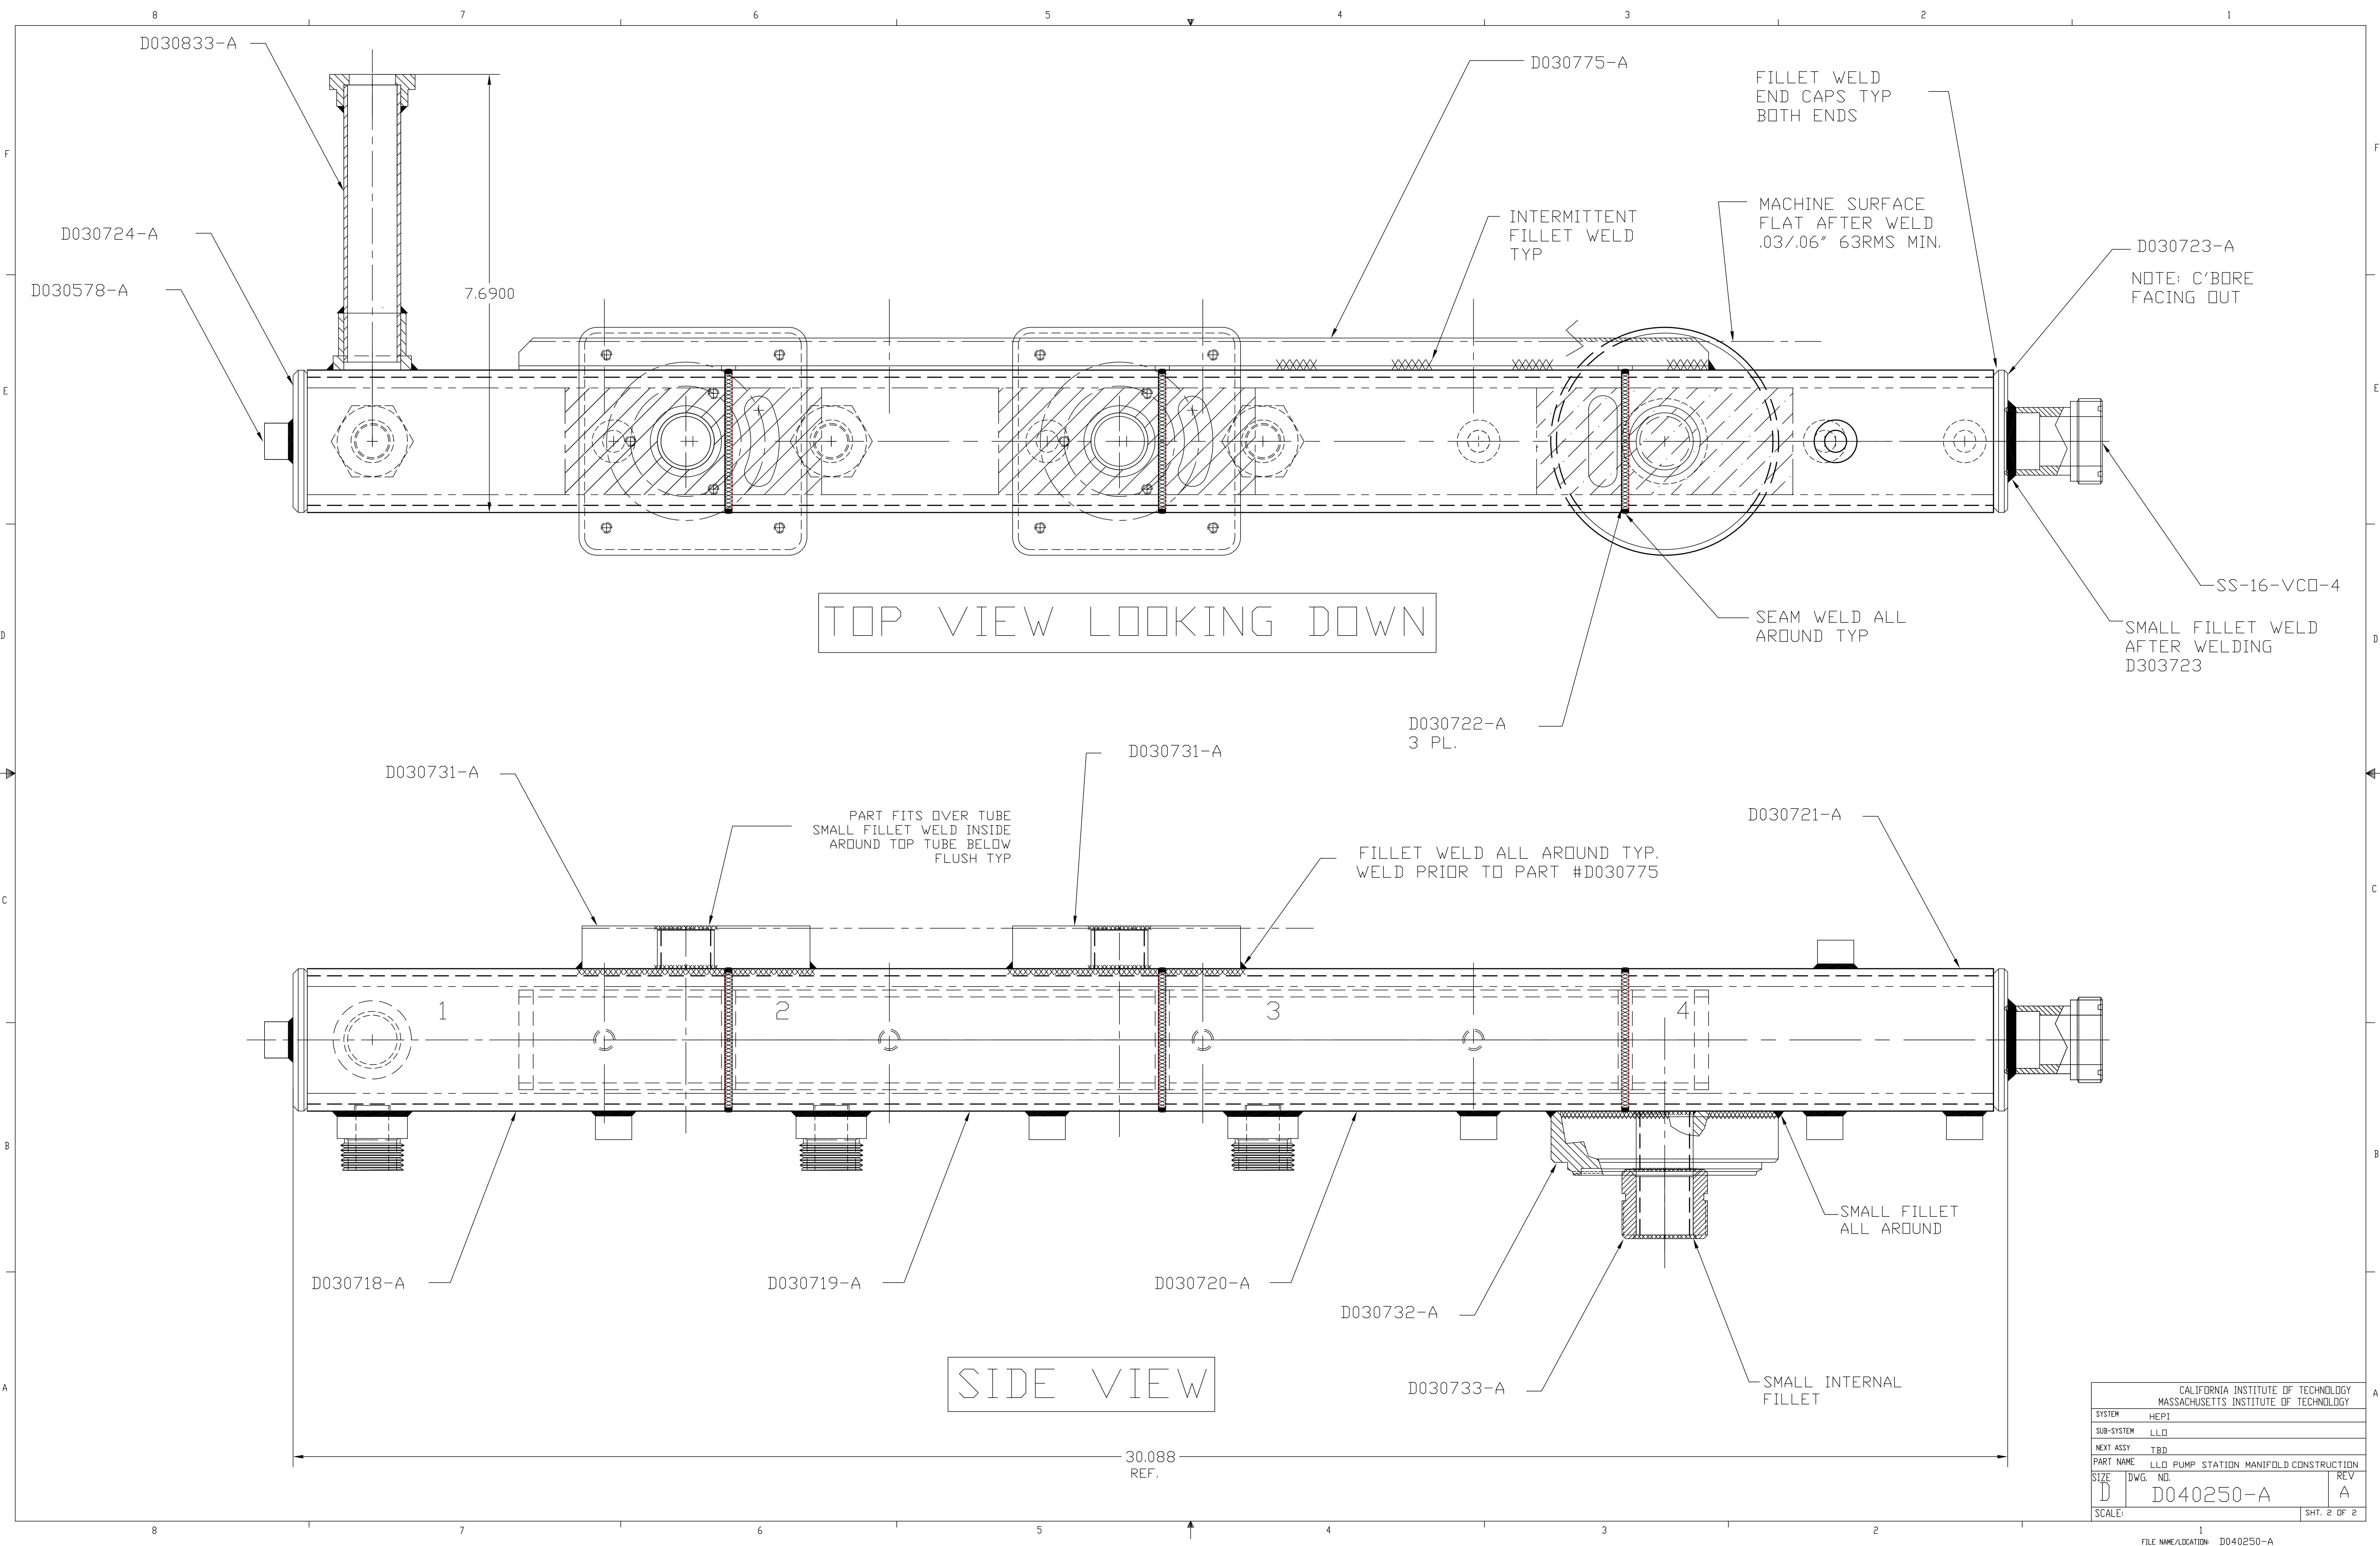

CALIFORNIA INSTITUTE OF TECHNOLOGY		MASSACHUSETTS INSTITUTE OF TECHNOLOGY	
SYSTEM	HEPI	REV	A
SUB-SYSTEM	LLO	SCALE:	1
NEXT ASSY	TBD	FILE NAME/LOCATION	DD40250-A
PART NAME	LLO PUMP STATION MANIFOLD CONSTRUCTION	SHT.	2 OF 2
SIZE	D	DWG. NO.	D040250-A