


NOTES: (UNLESS OTHERWISE SPECIFIED)

REV.	DATE	DCH #	DRAWING TREE #
A	1-18-06	LIGO-E060004-00	

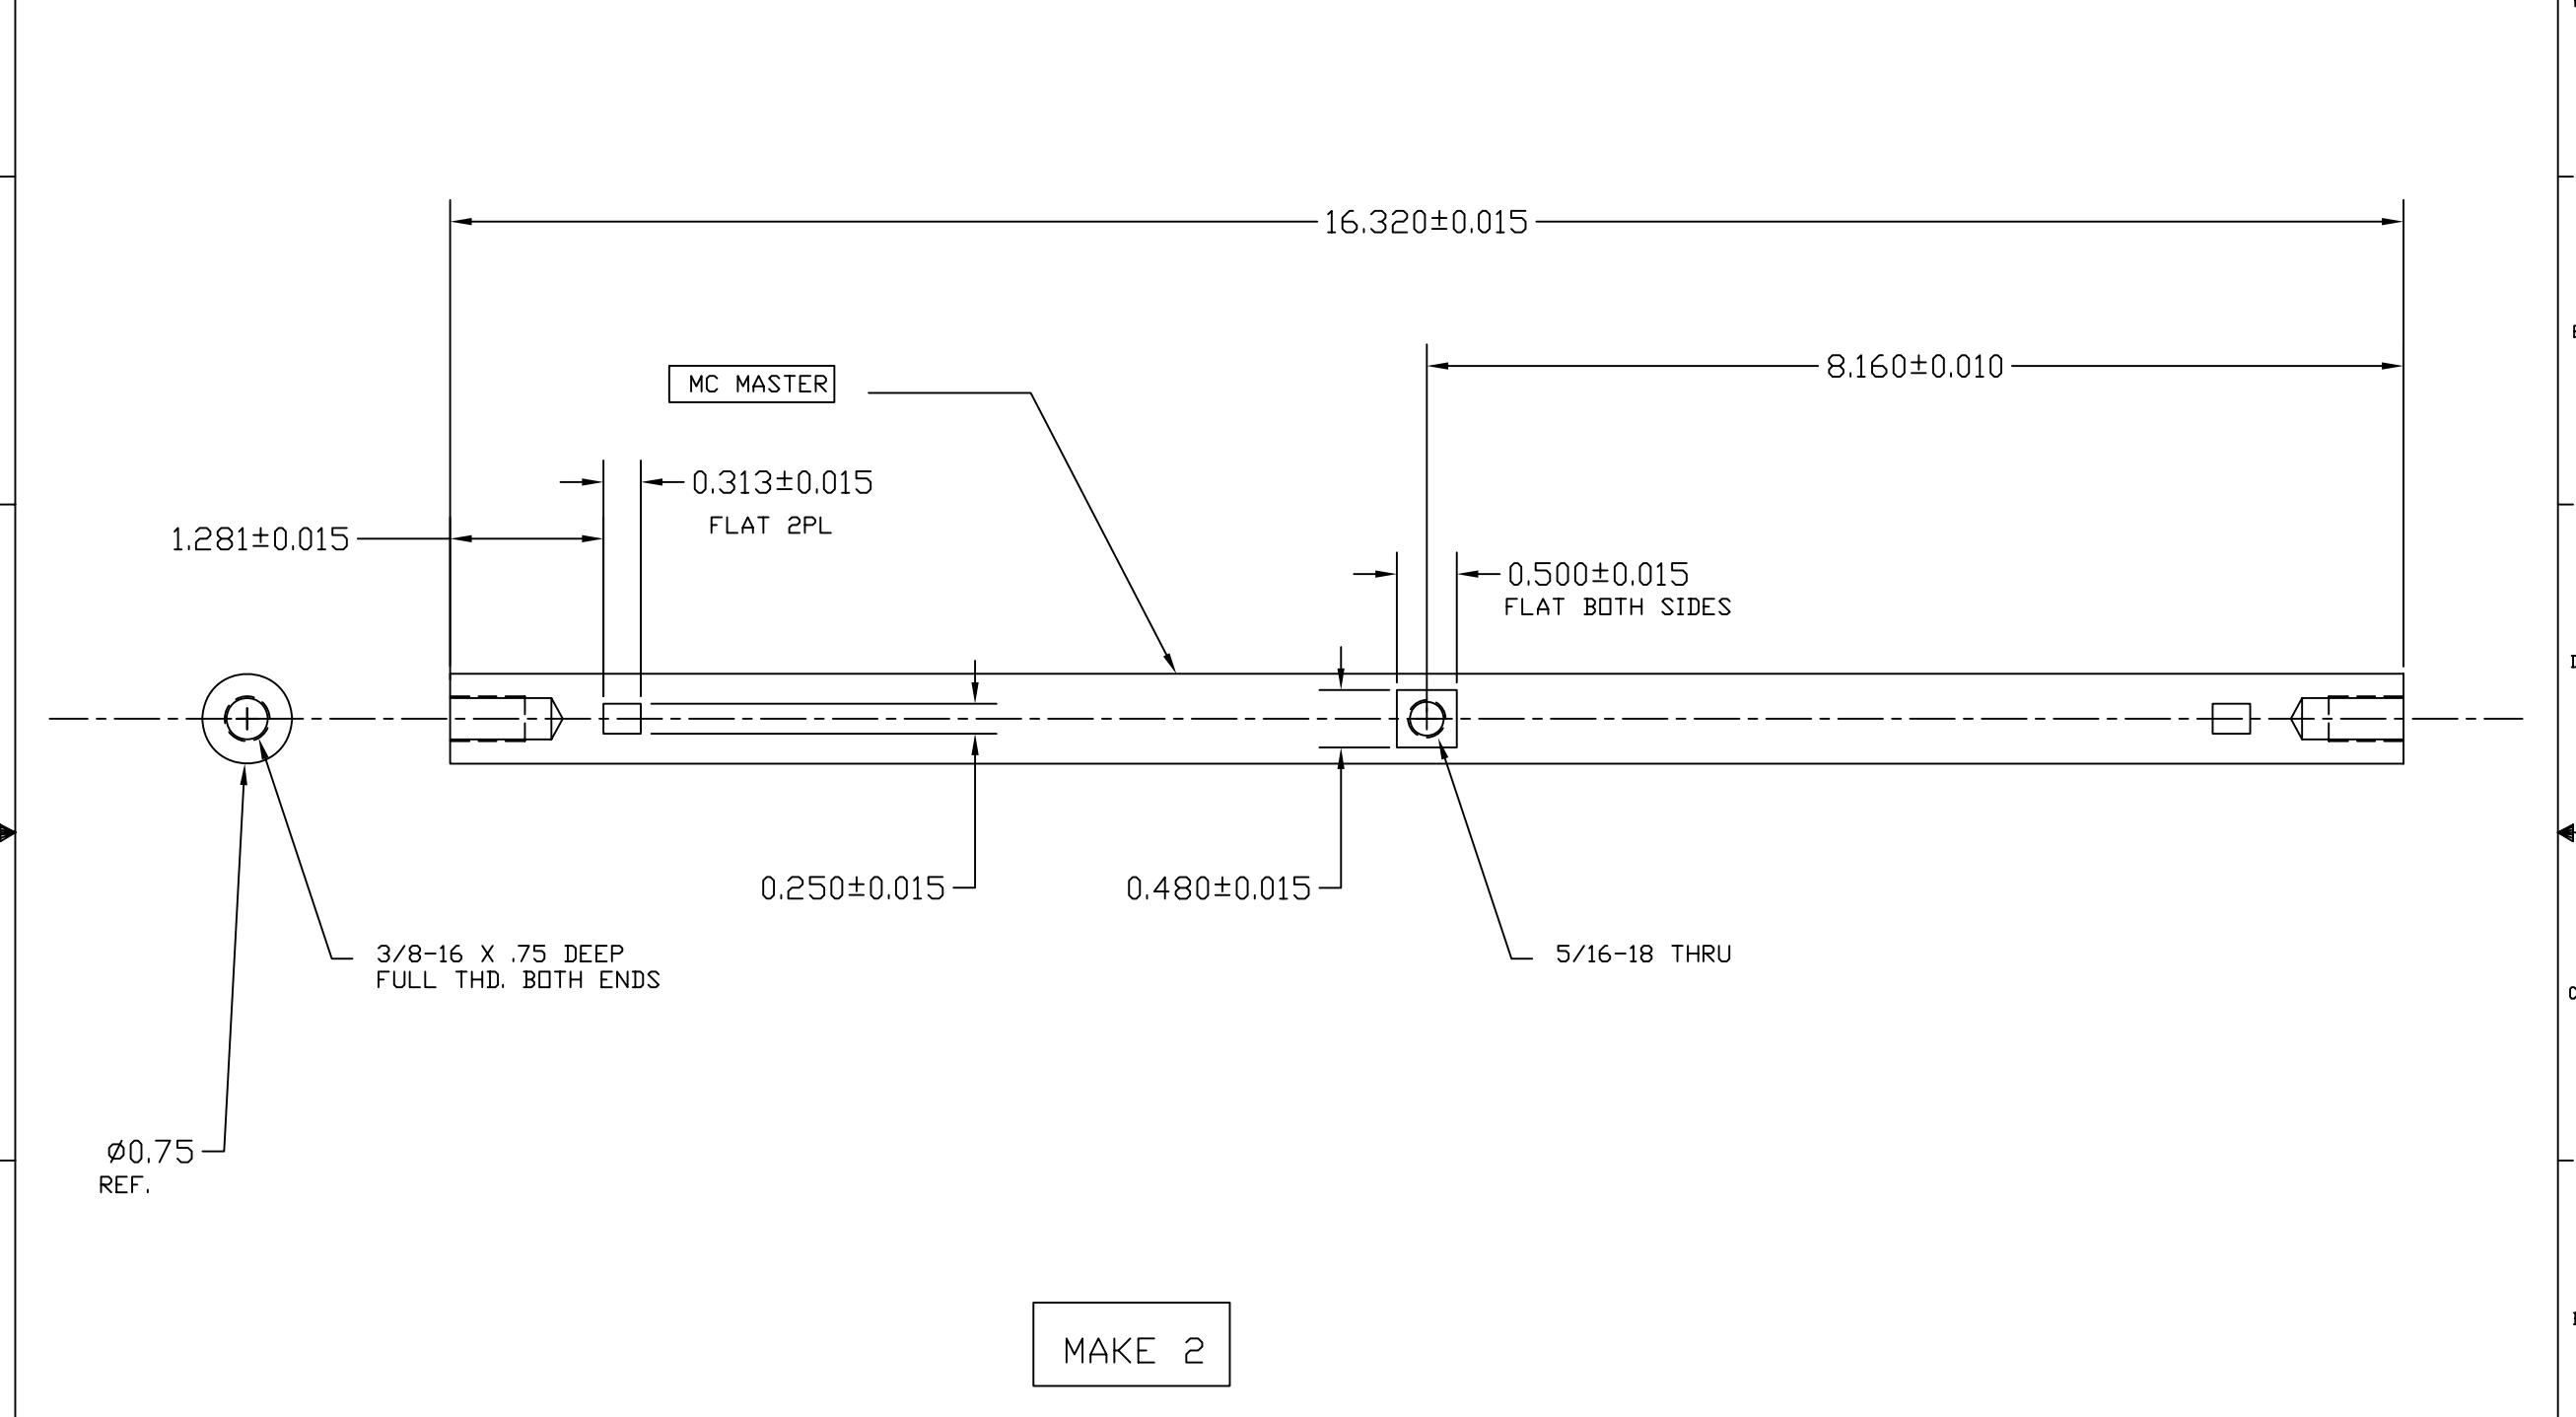

ITEM NO.	REQ. QUANTITY	SPARE	TOT. QUANTITY	PART NUMBER	DESCRIPTION	SUPPLIER
PARTS LIST						
UNLESS OTHERWISE SPECIFIED:				DATE	NAME	
DIMENSIONS ARE IN INCHES				DRAWN	1/11/06	KENN
TOLERANCES:				LIGO CALIFORNIA INSTITUTE OF TECHNOLOGY MASSACHUSETTS INSTITUTE OF TECHNOLOGY		
XX ± .01				SYSTEM LASTI		
XXX ± .005				SUB-SYSTEM QUAD SUSPENSION		
ANGULAR ± 3 DEG				NEXT ASSY D060145-A		
MATERIAL: MCMASTER 6061K44				PART NAME TILT AXIS SHAFT		
FINISH: N/A				COMMENTS:	SIZE DWG. NO. D060007-A	REV
				SCALE:	SHEET 1 OF 1	