
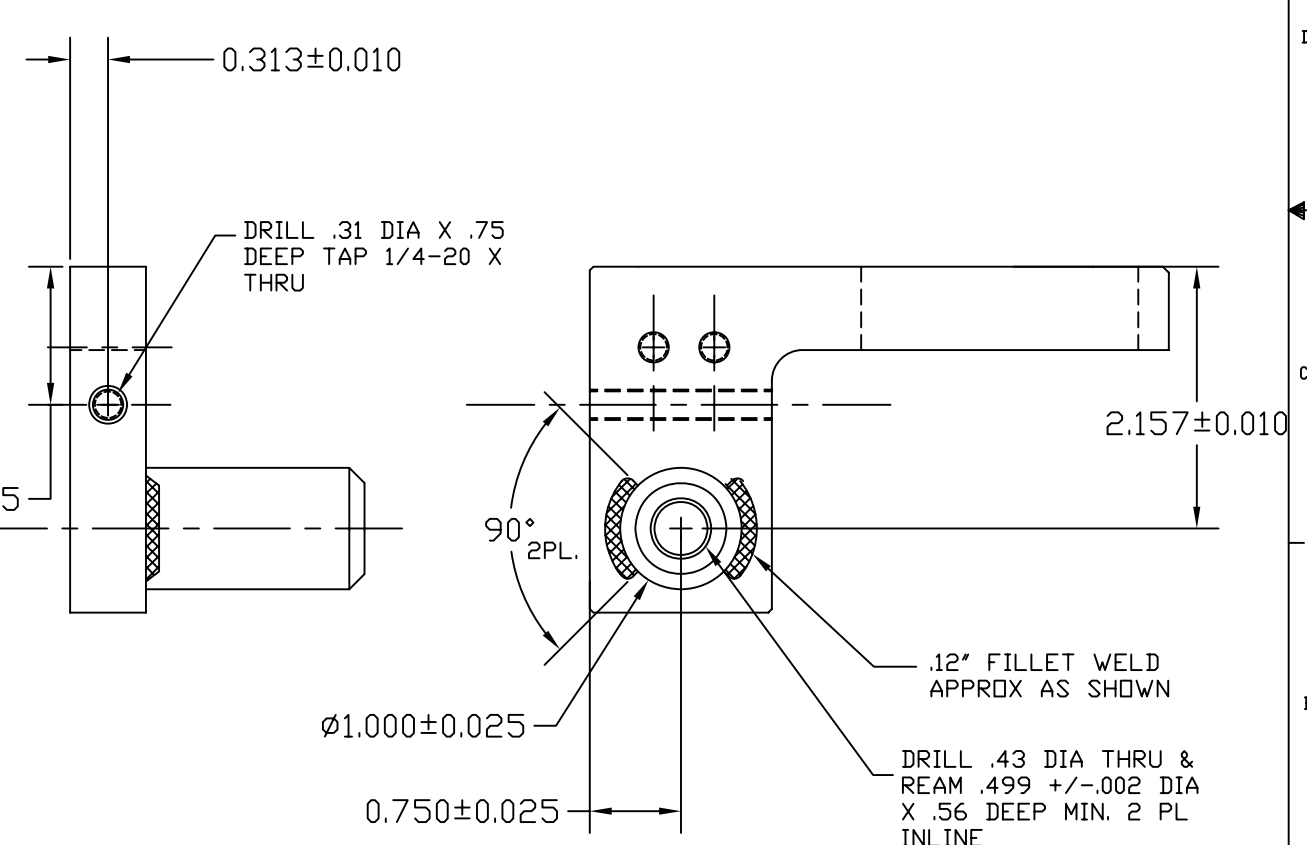
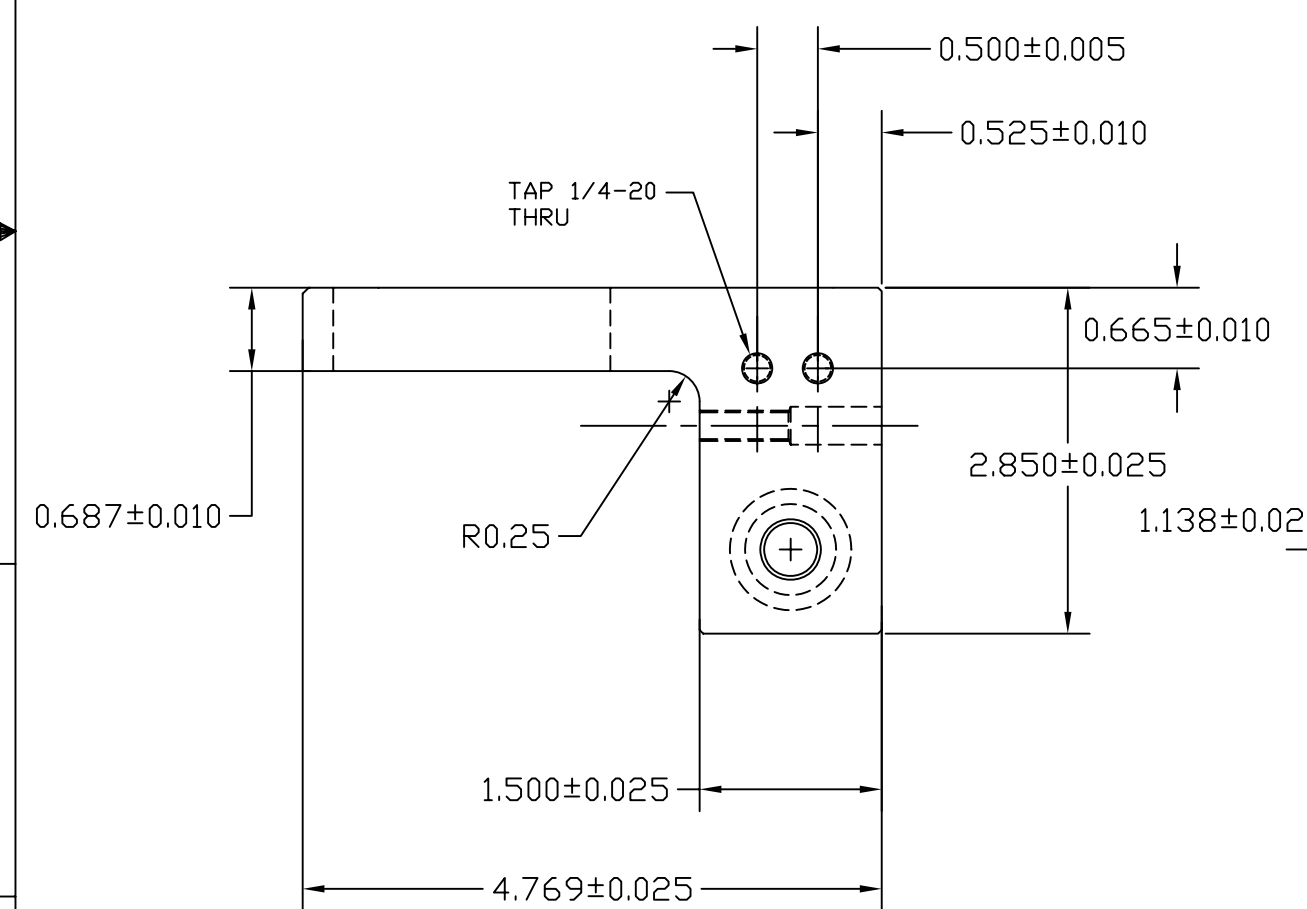


NOTES: (UNLESS OTHERWISE SPECIFIED)

REV.	DATE	DCH #	DRAWING TREE #
A	1-18-06	LIGO-E060004-00	

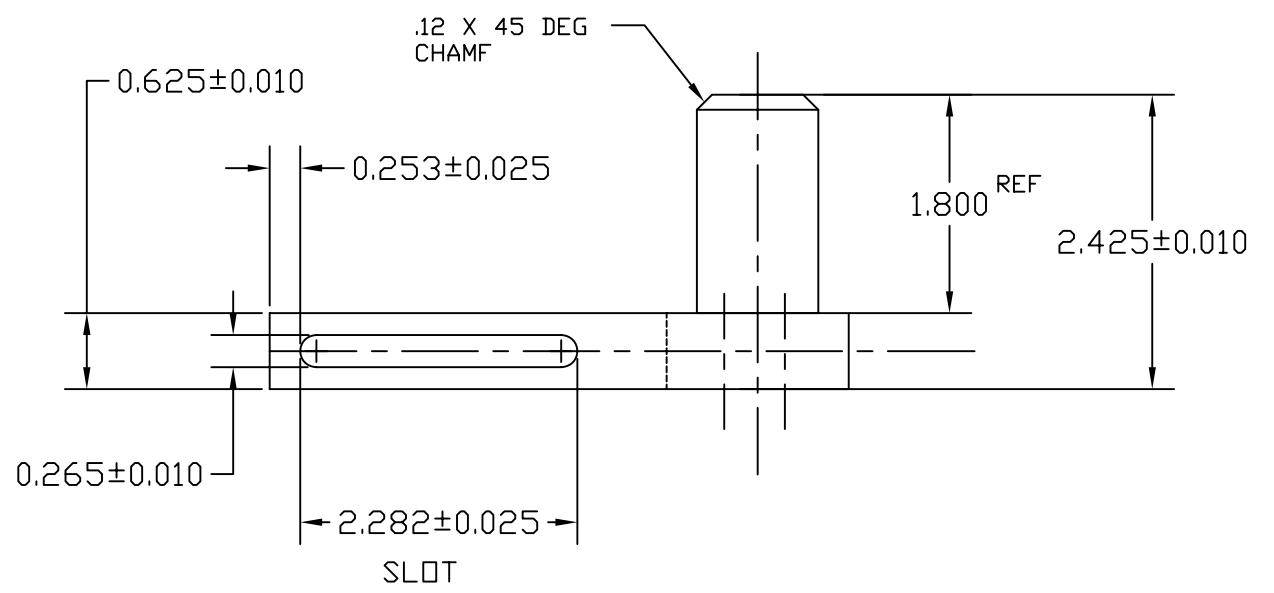

MAKE 1

ITEM NO.	REQ. QUANTITY	SPARE QUANTITY	TOT. QUANTITY	PART NUMBER	DESCRIPTION	SUPPLIER
PARTS LIST						
UNLESS OTHERWISE SPECIFIED:				DATE	NAME	
DIMENSIONS ARE IN INCHES				DRAWN	1/11/06	KENN
TOLERANCES:				CHECKED		
XX ± .01						
XXX ± .005						
ANGULAR: 3 DEG						
MATERIAL: ALUM 6061				COMMENTS:		
FINISH: N/A						
					SYSTEM	CALIFORNIA INSTITUTE OF TECHNOLOGY
					SUB-SYSTEM	MASSACHUSETTS INSTITUTE OF TECHNOLOGY
					SUB-SYSTEM	LASTI
					SUB-SYSTEM	QUAD SUSPENSION
					NEXT ASSY	D060145-A
					PART NAME	CHAIN TENSION BRACKET
					SIZE	DWG. NO. D060008-A
					SCALE:	REV
						SHEET 1 OF 1