


NOTES: (UNLESS OTHERWISE SPECIFIED)

REV.	DATE	DCH #	DRAWING TREE #
A	1-18-06	LIGO-E060004-00	

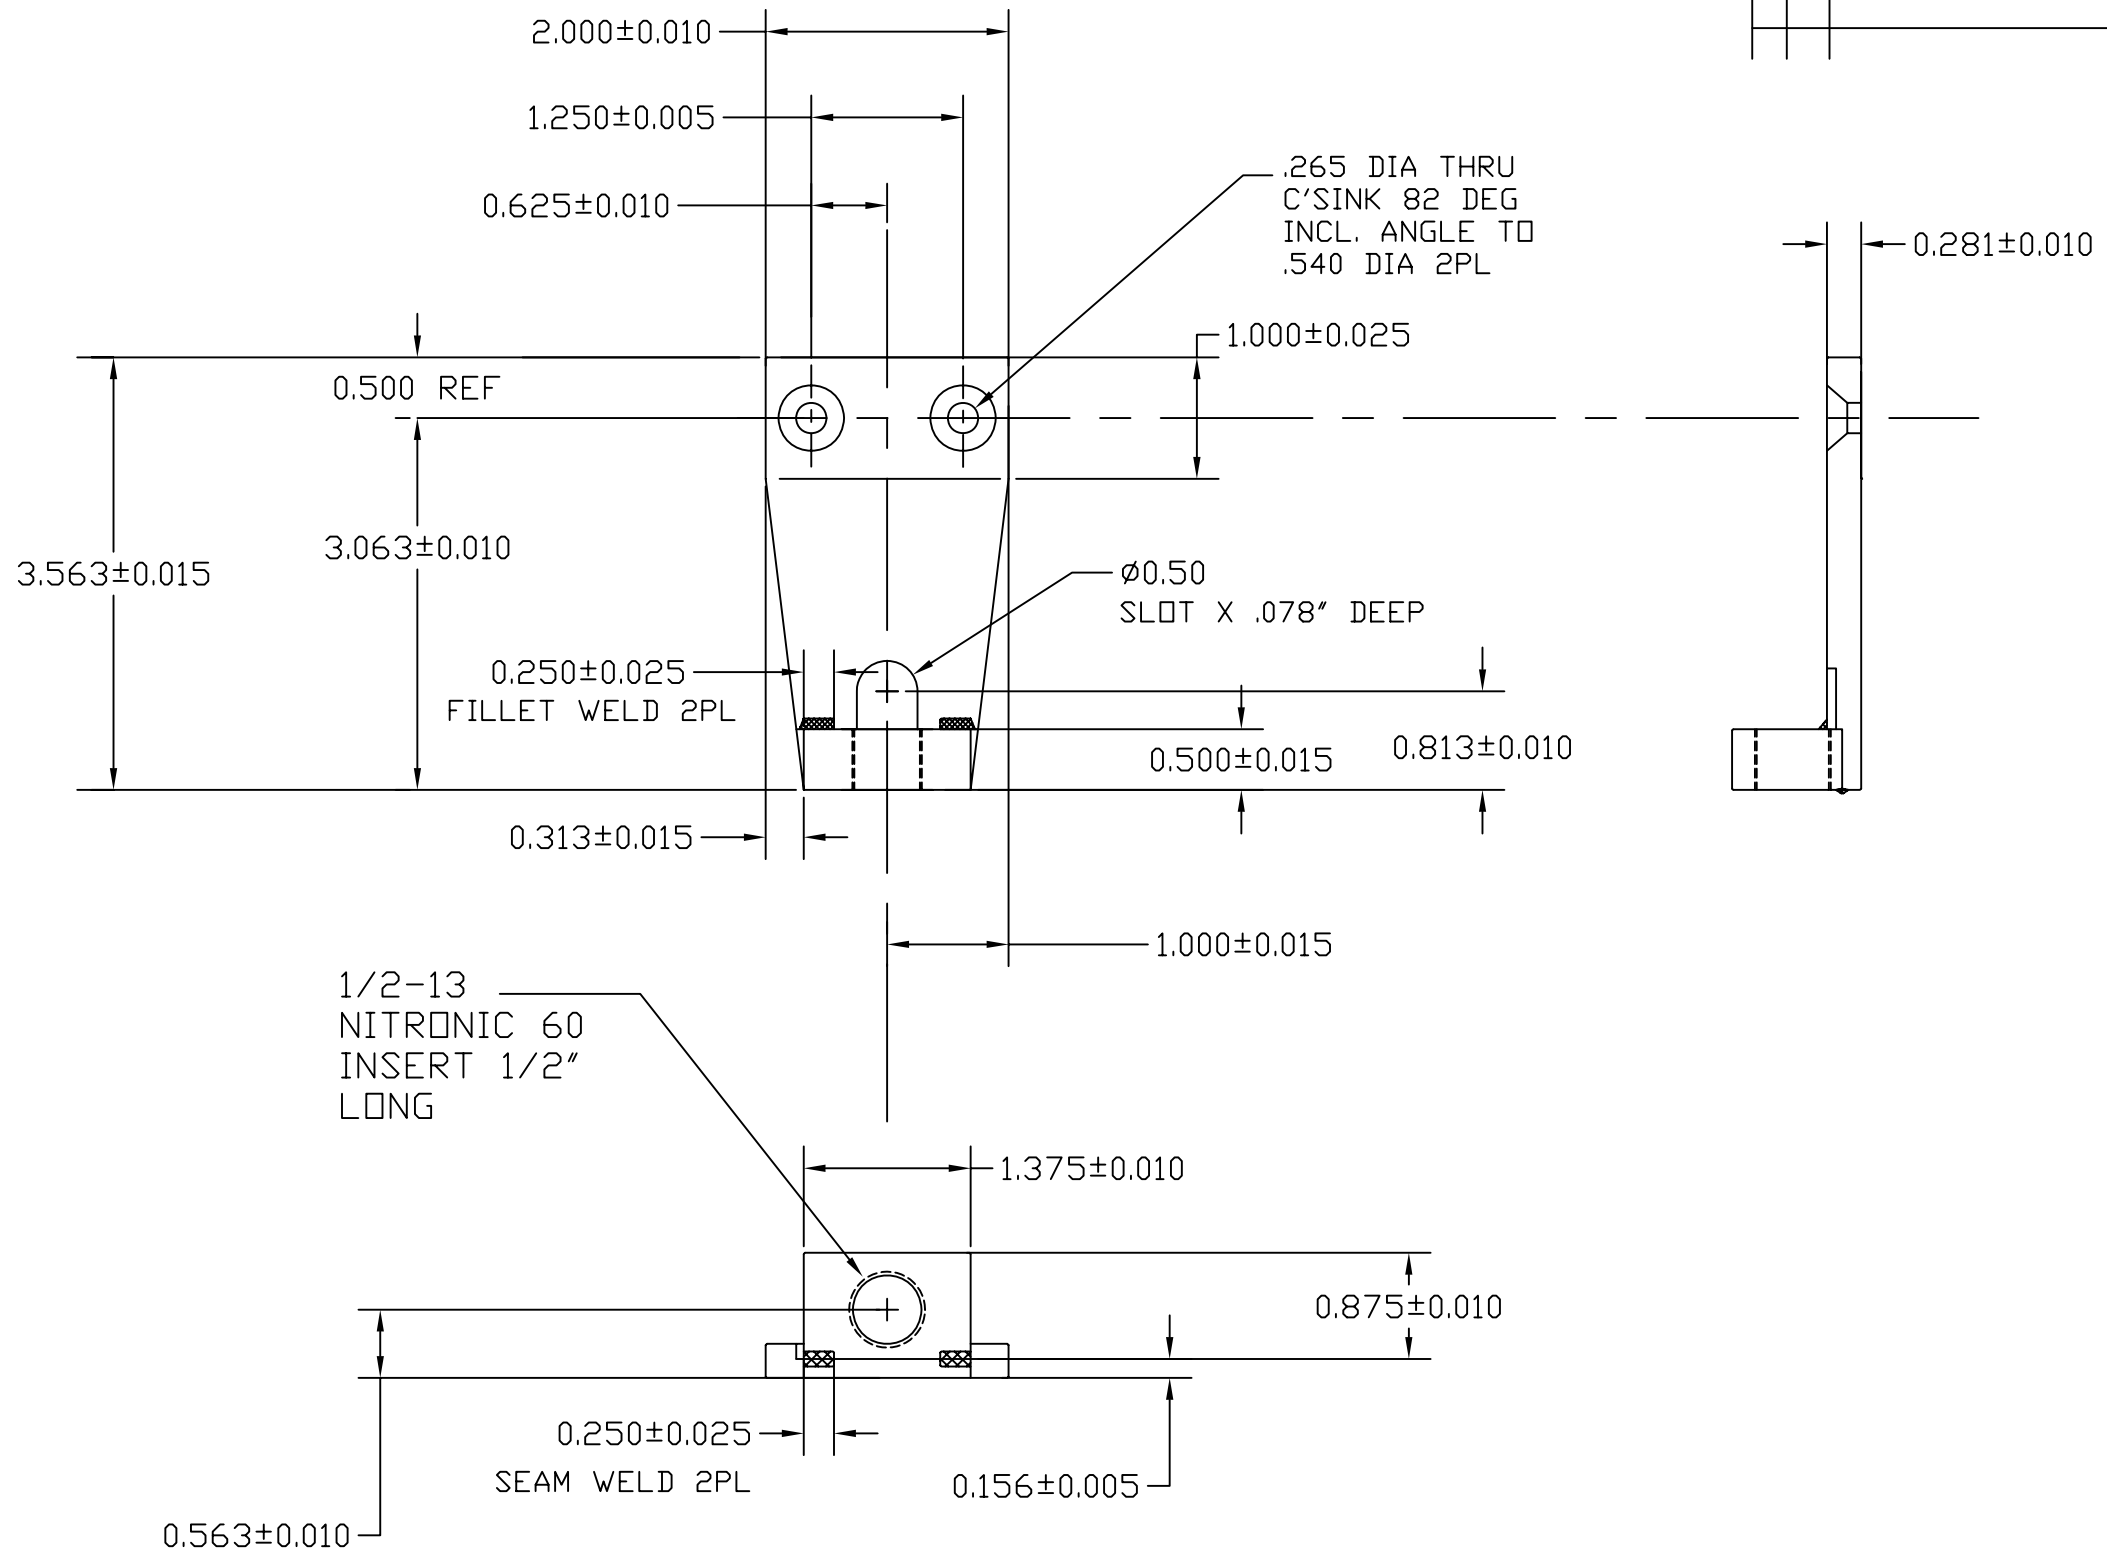

MAKE 1

ITEM NO.	REQ. QUANTITY	SPARE	TOT. QUANTITY	PART NUMBER	DESCRIPTION	SUPPLIER
PARTS LIST						
UNLESS OTHERWISE SPECIFIED:				DATE	NAME	
DIMENSIONS ARE IN INCHES				DRAWN	2/6/06	KENN
TOLERANCES:				LIGO CALIFORNIA INSTITUTE OF TECHNOLOGY MASSACHUSETTS INSTITUTE OF TECHNOLOGY		
XX ± .01				SYSTEM LASTI		
XXX ± .005				SUB-SYSTEM QUAD SUSPENSION		
ANGULAR ± 3 DEG				NEXT ASSY D060145-A		
MATERIAL				PART NAME Y-PLATE ADJ. BRACKET ALT.		
303/304 STAINLESS				SIZE	DWG. NO.	REV
FINISH				C	D060017-A	
N/A				SCALE:	SHEET 1 OF 1	