


NOTES: (UNLESS OTHERWISE SPECIFIED)

REV.	DATE	DCN #	DRAWING TREE #
A	1-18-06	E060004-00-D	

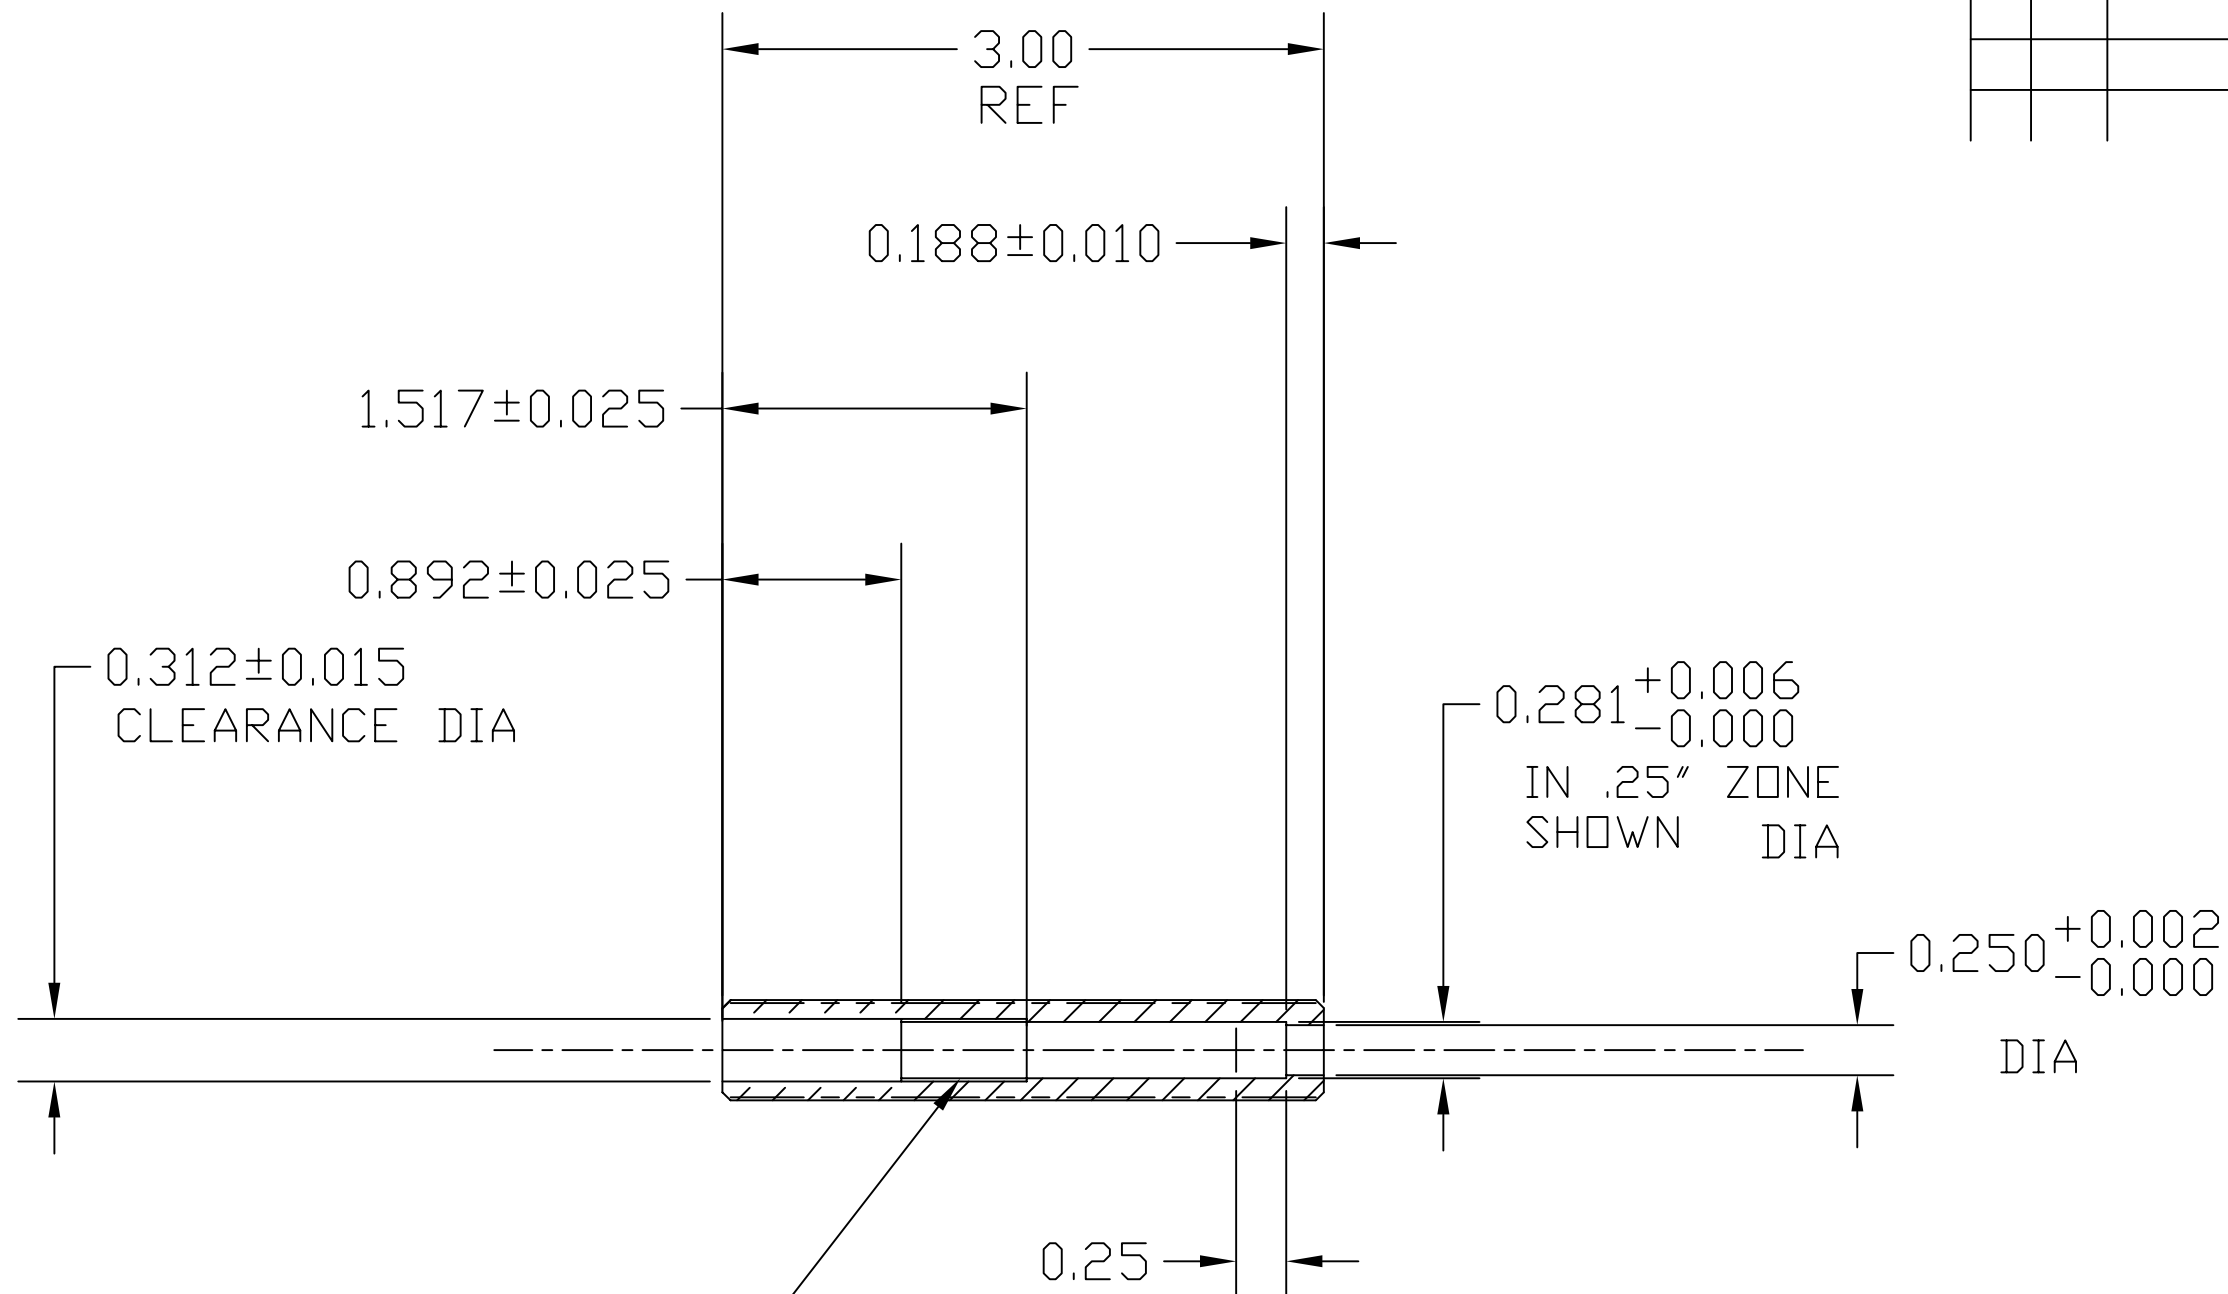

5/16-18 THD

BREAK EDGES TYP.

MAKE 2

ITEM NO.	REQ.	SPARE	TOT.	PART NUMBER	DESCRIPTION	SUPPLIER
PARTS LIST						
UNLESS OTHERWISE SPECIFIED:				DATE	NAME	
DIMENSIONS ARE IN INCHES				DRAWN	3/1/06	KENM
TOLERANCES:				CHECKED		
.XX±:						
.XXX±:						
ANGULAR±:						
MATERIAL				COMMENTS:		
1/2-13 S. STEEL THD ROD						
FINISH						
N/A						
			SIZE	DWG. NO.	REV	
			B	D060067-A		
			SCALE:			SHEET 1 OF 1