


| REV. | DATE    | DCN #        | DRAWING TREE # |
|------|---------|--------------|----------------|
| A    | 1-18-06 | E060004-00-D |                |
|      |         |              |                |
|      |         |              |                |


NOTES: (UNLESS OTHERWISE SPECIFIED)

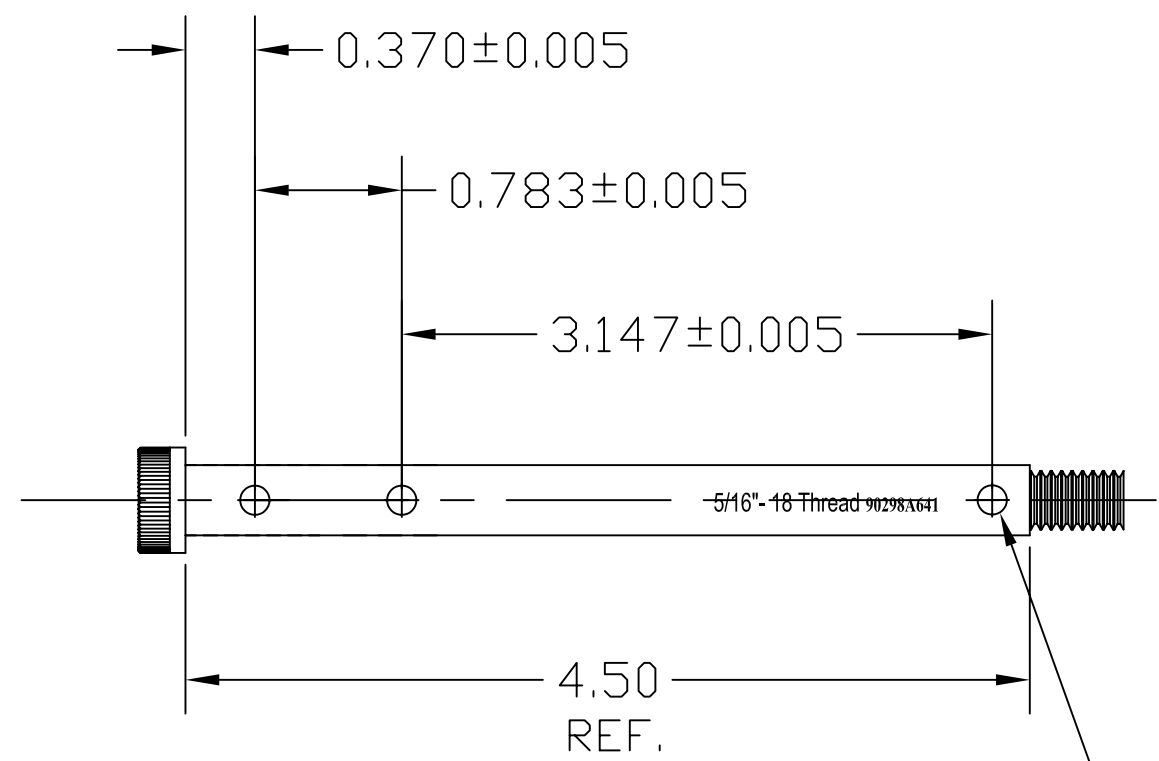

DRILL AND REAM LPF FOR .156 DIA ROLL PIN THRU 3 PL.

see assembly for adjacent part long screw shaft

MAKE 1

| ITEM NO.                    | REQ. QUANTITY | SPARE               | TOT. | PART NUMBER | DESCRIPTION  | SUPPLIER  |      |
|-----------------------------|---------------|---------------------|------|-------------|--------------|---|------|
| PARTS LIST                  |               |                     |      |             |              |   |      |
| UNLESS OTHERWISE SPECIFIED: |               |                     |      | DATE        | NAME         |  CALIFORNIA INSTITUTE OF TECHNOLOGY<br>MASSACHUSETTS INSTITUTE OF TECHNOLOGY |      |
| DIMENSIONS ARE IN INCHES    |               |                     |      | DRAWN       | 2/11/06      |   | KENM |
| TOLERANCES:                 |               |                     |      | CHECKED     |              |   |      |
| .XX±:                       |               |                     |      |             |              |   |      |
| .XXX±:                      |               |                     |      |             |              |   |      |
| ANGULAR±:                   |               |                     |      |             |              |   |      |
| MATERIAL                    |               |                     |      | COMMENTS:   |              | SYSTEM  |      |
| MC MASTER PART              |               |                     |      |             |              | LASTI   |      |
| FINISH                      |               |                     |      | N/A         |              | SUB-SYSTEM  |      |
|                             |               |                     |      |             |              | QUAD SUSPENSION   |      |
|                             |               |                     |      |             |              | NEXT ASSY   |      |
|                             |               |                     |      |             |              | D060145-A   |      |
|                             |               |                     |      |             |              | PART NAME   |      |
|                             |               |                     |      |             |              | LONG SHAFT SCREW MOD  |      |
| SIZE                        |               | DWG. NO.            |      | REV         |              |   |      |
| B                           |               | D060069-A           |      |             |              |   |      |
| SCALE:                      |               | FILE NAME/LOCATION: |      |             | SHEET 1 OF 1 |   |      |
|                             |               | D060069-A           |      |             |              |   |      |

8 7 6 5 4 3 2 1

8 7 6 5 4 3 2 1