


8 7 6 5 4 3 2 1

NOTES: (UNLESS OTHERWISE SPECIFIED)


REV.	DATE	DCN #	DRAWING TREE #
A	1-18-06	E060004-00-D	

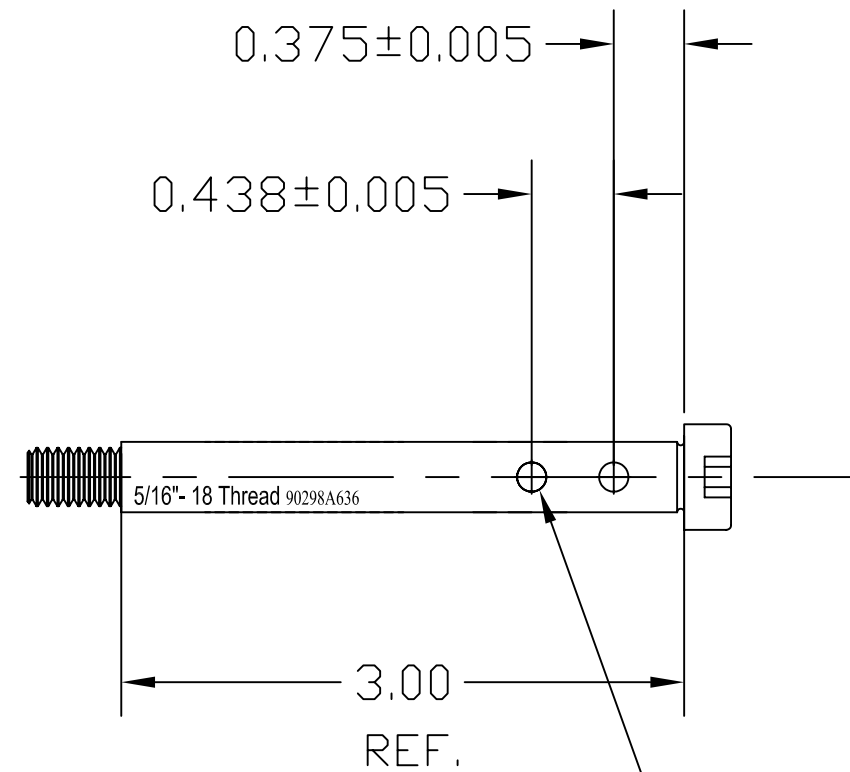

DRILL AND REAM LPF FOR .156 DIA ROLL PIN THRU 2 PL.

see assembly for adjacent part long screw shaft

MAKE 1

ITEM NO.	REQ. QUANTITY	SPARE	TOT.	PART NUMBER	DESCRIPTION	SUPPLIER	
PARTS LIST							
UNLESS OTHERWISE SPECIFIED:				DATE	NAME	 CALIFORNIA INSTITUTE OF TECHNOLOGY MASSACHUSETTS INSTITUTE OF TECHNOLOGY	
DIMENSIONS ARE IN INCHES				DRAWN	2/11/06		KENM
TOLERANCES:				CHECKED			
.XX±:							
.XXX±:							
ANGULAR±:							
MATERIAL				COMMENTS:		SYSTEM	
MC MASTER PART						LASTI	
FINISH				N/A		SUB-SYSTEM	
						QUAD SUSPENSION	
						NEXT ASSY	
						D060145-A	
						PART NAME	
						SHORT SHAFT SCREW MOD	
				SIZE	DWG. NO.	REV	
				B	D060070-A		
				SCALE:	SHEET 1 OF 1		