
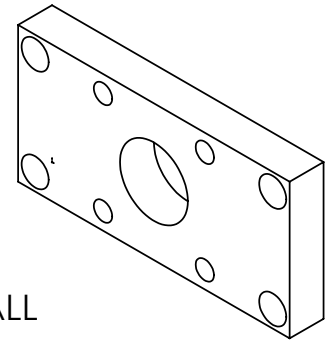


- NOTES: (UNLESS OTHERWISE SPECIFIED)
1. BREAK ALL SHARP EDGES .01/.02 X 45°
 2. FILETS: R .015 MAX
 3. ALL DIMENSIONS IN INCHES

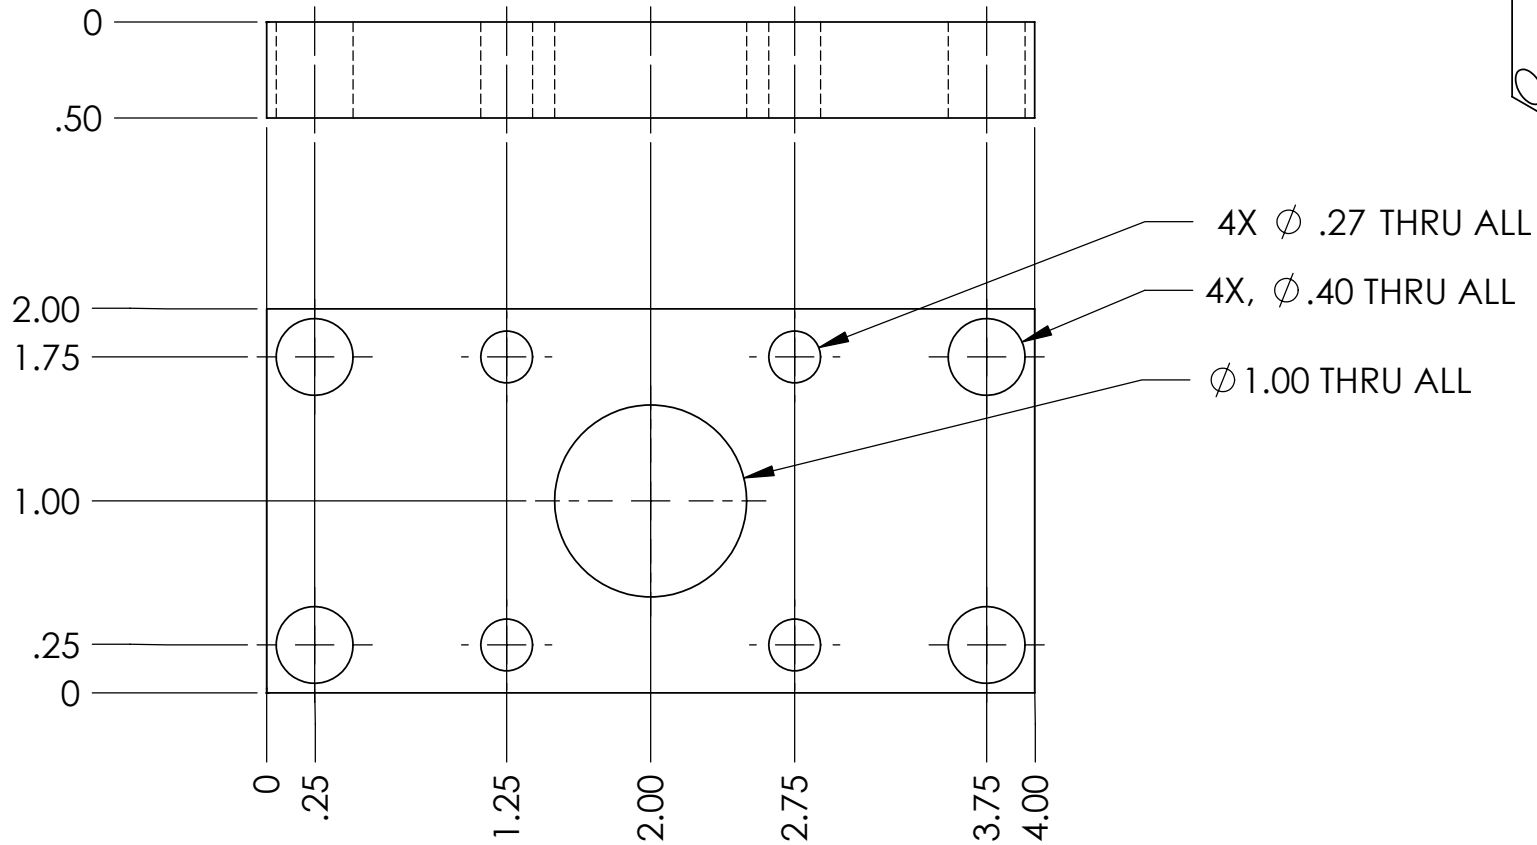

UNLESS OTHERWISE SPECIFIED:		NAME	DATE	Massachusetts Institute of Technology LIGO project	
DIMENSIONS ARE IN INCHES TOLERANCES: .XX : ± 0.01 .XXX : ± 0.005 ANGLES : ± 0.25°		DRAWN		TITLE: RPI, Suspension-Cage Back-Plate	
		MODIFIED	E. Innerhofer	06/2006	
		ENG APPR.			
		MFG APPR.			
		Q.A.			
		COMMENTS:			
MATERIAL	3XX SERIES SST	SIZE	DWG. NO.	REV	
FINISH	64/	A	LIGO-D060087-00-R	00	
DO NOT SCALE DRAWING		SCALE: 1:1	WEIGHT:	SHEET 1 OF 1	