


- NOTES: (UNLESS OTHERWISE SPECIFIED)
- BREAK ALL SHARP EDGES EXCEPT AS INDICATED
 - ALL DIMENSIONS IN INCHES
 - FILETS: R .015 MAX

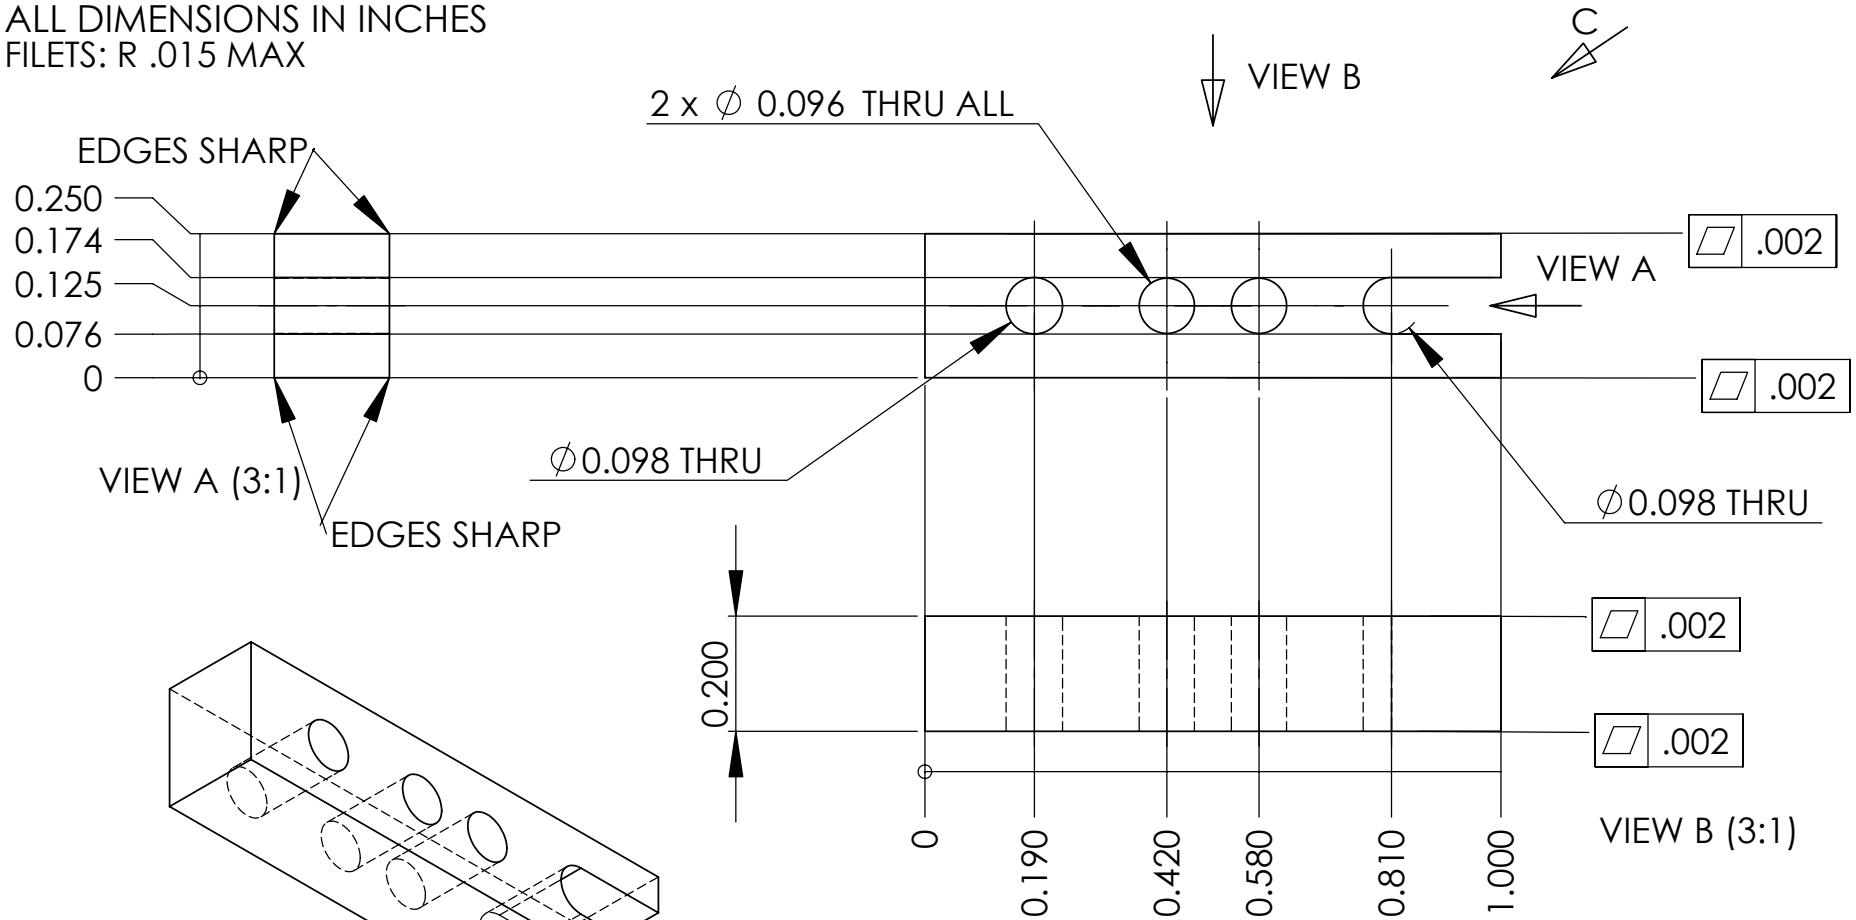

UNLESS OTHERWISE SPECIFIED:		NAME	DATE	Massachusetts Institute of Technology LIGO project		
DIMENSIONS ARE IN INCHES TOLERANCES ARE: ANGULAR: $\pm .25^\circ$.XX $\pm .01$.XXX $\pm .005$	DRAWN	E.INNERHOFER	06/2006	TITLE: RPI, Suspension-Cage-Wire-Clamp		
	CHECKED					
	ENG APPR.					
	MFG APPR.					
INTERPRET GEOMETRIC TOLERANCING PER:	Q.A.			SIZE DWG. NO. REV A LIGO-D060155-00-R 00		
MATERIAL	COMMENTS:		SCALE: 3:1			
3xx SERIES SST						
FINISH $\sqrt{64}$			SHEET 1 OF 1			
DO NOT SCALE DRAWING						