


- NOTES: (UNLESS OTHERWISE SPECIFIED)
- BREAK ALL SHARP EDGES .01/.02 X 45°
 - ALL DIMENSIONS IN INCHES

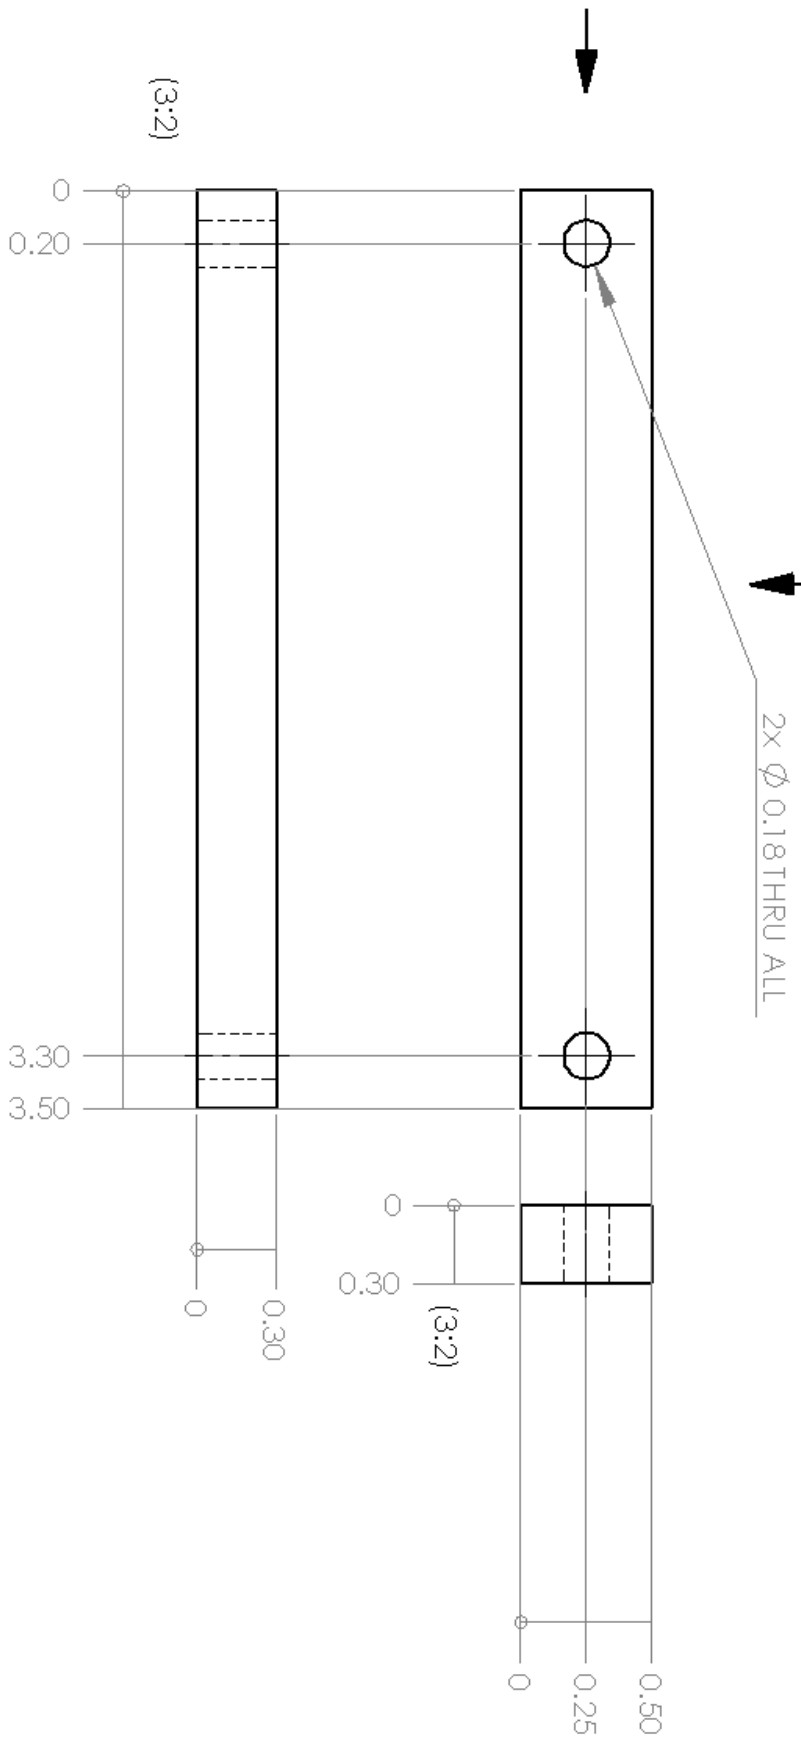

Quantity: 12
 Contact: Tim Bodiva
 bodtim@mit.edu
 586 243 1097

UNLESS OTHERWISE SPECIFIED:		DRAWN		NAME		DATE		Massachusetts Institute of Technology	
DIMENSIONS ARE IN INCHES		T.P. Bodiva		11/2006		LIGO project			
TOLERANCES ARE: ±.0100 INCH		CHECKED				TITLE:		25pin in-vacuum D-sub holder-	
ANGULAR: ±.25°		ENG APPR.						clamp-top	
INTERPRET GEOMETRIC TOLERANCING PER:		MFG APPR.				Q.A.			
MATERIAL		COMMENTS:						SIZE DWG. NO.	
Aluminum								A LIGO-D060180-01-R	
FINISH								REV	
✓								01	
DO NOT SCALE DRAWING								SCALE: 3:2	
								SHEET 1 OF 1	