



8 7 6 5 4 3 2 1

Note, dimensions between lenses and other parts are for simplification measured from one surface (mostly the closer one to the front surface of the mount) not from their center!

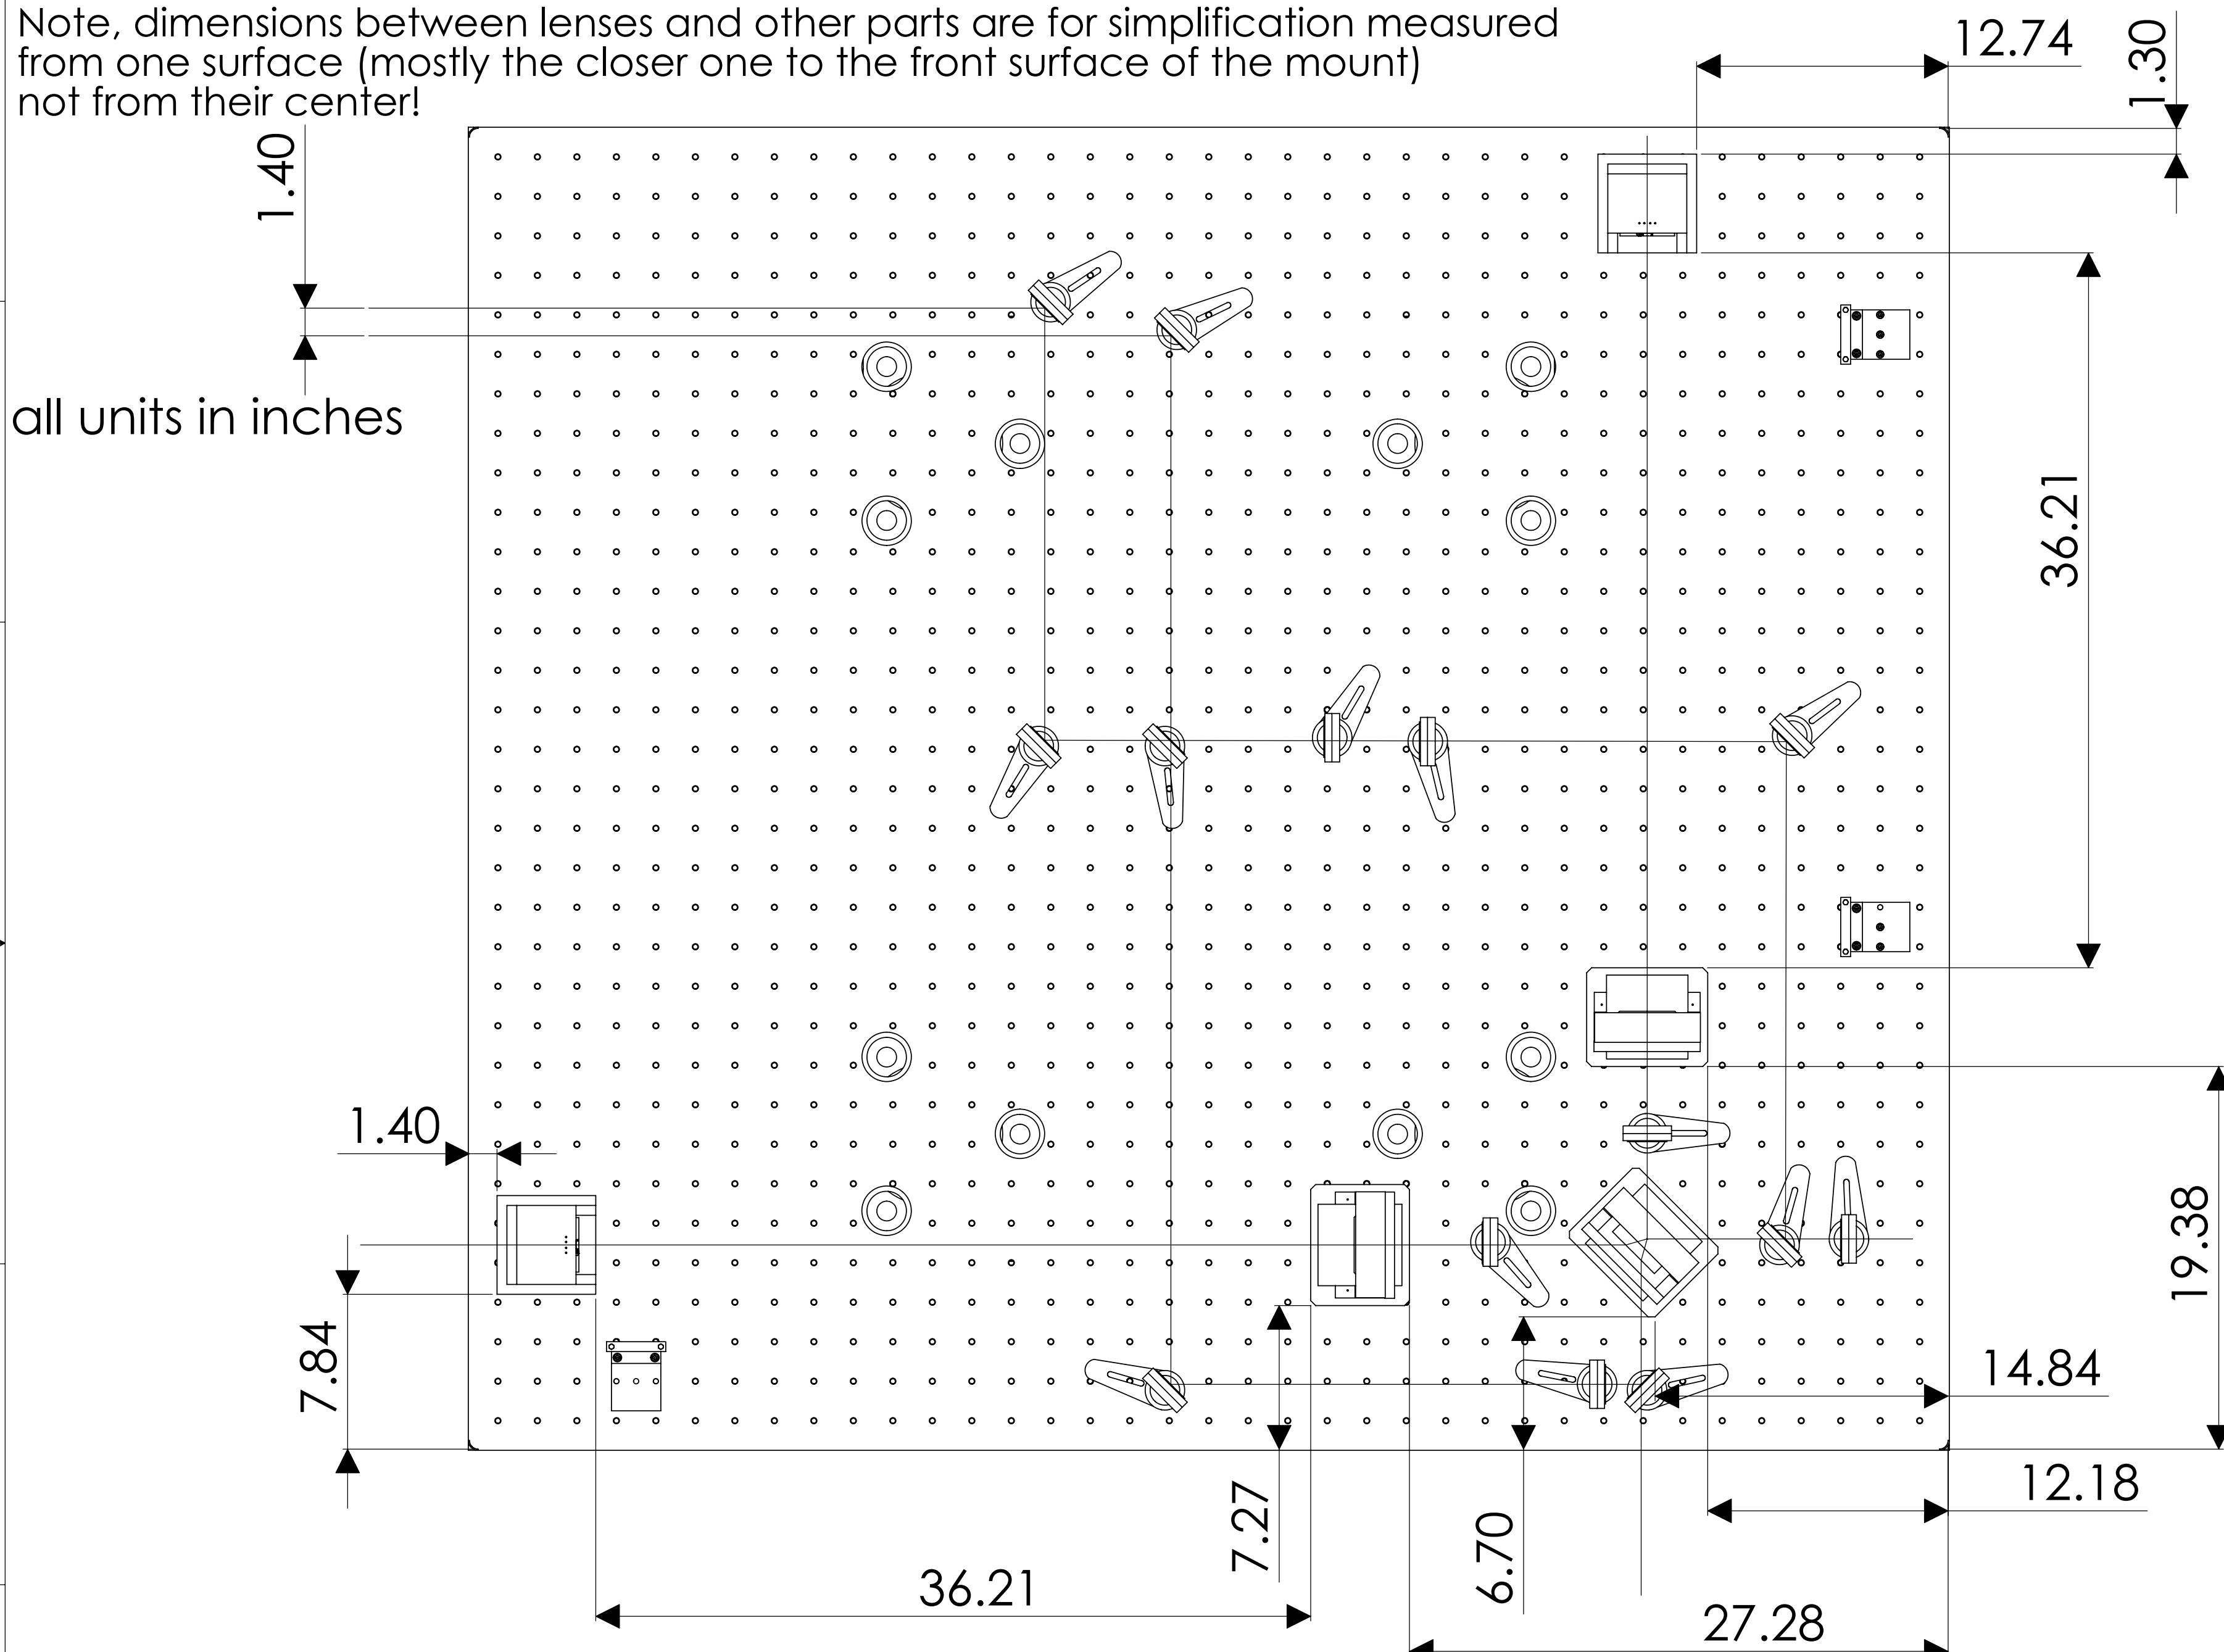

UNLESS OTHERWISE SPECIFIED:		NAME	DATE	Massachusetts Institute of Technology
DIMENSIONS ARE IN INCHES	DRAWN	Edith Innerhofer	06/2006	LIGO project
CHECKED				
ENG APPR.				
MFG APPR.				
MATERIAL				
Q.A.				
COMMENTS:				
SIZE	DWG. NO.		REV	
C	D060200-00-R		00	
SCALE:	WEIGHT:		SHEET 1 OF 3	

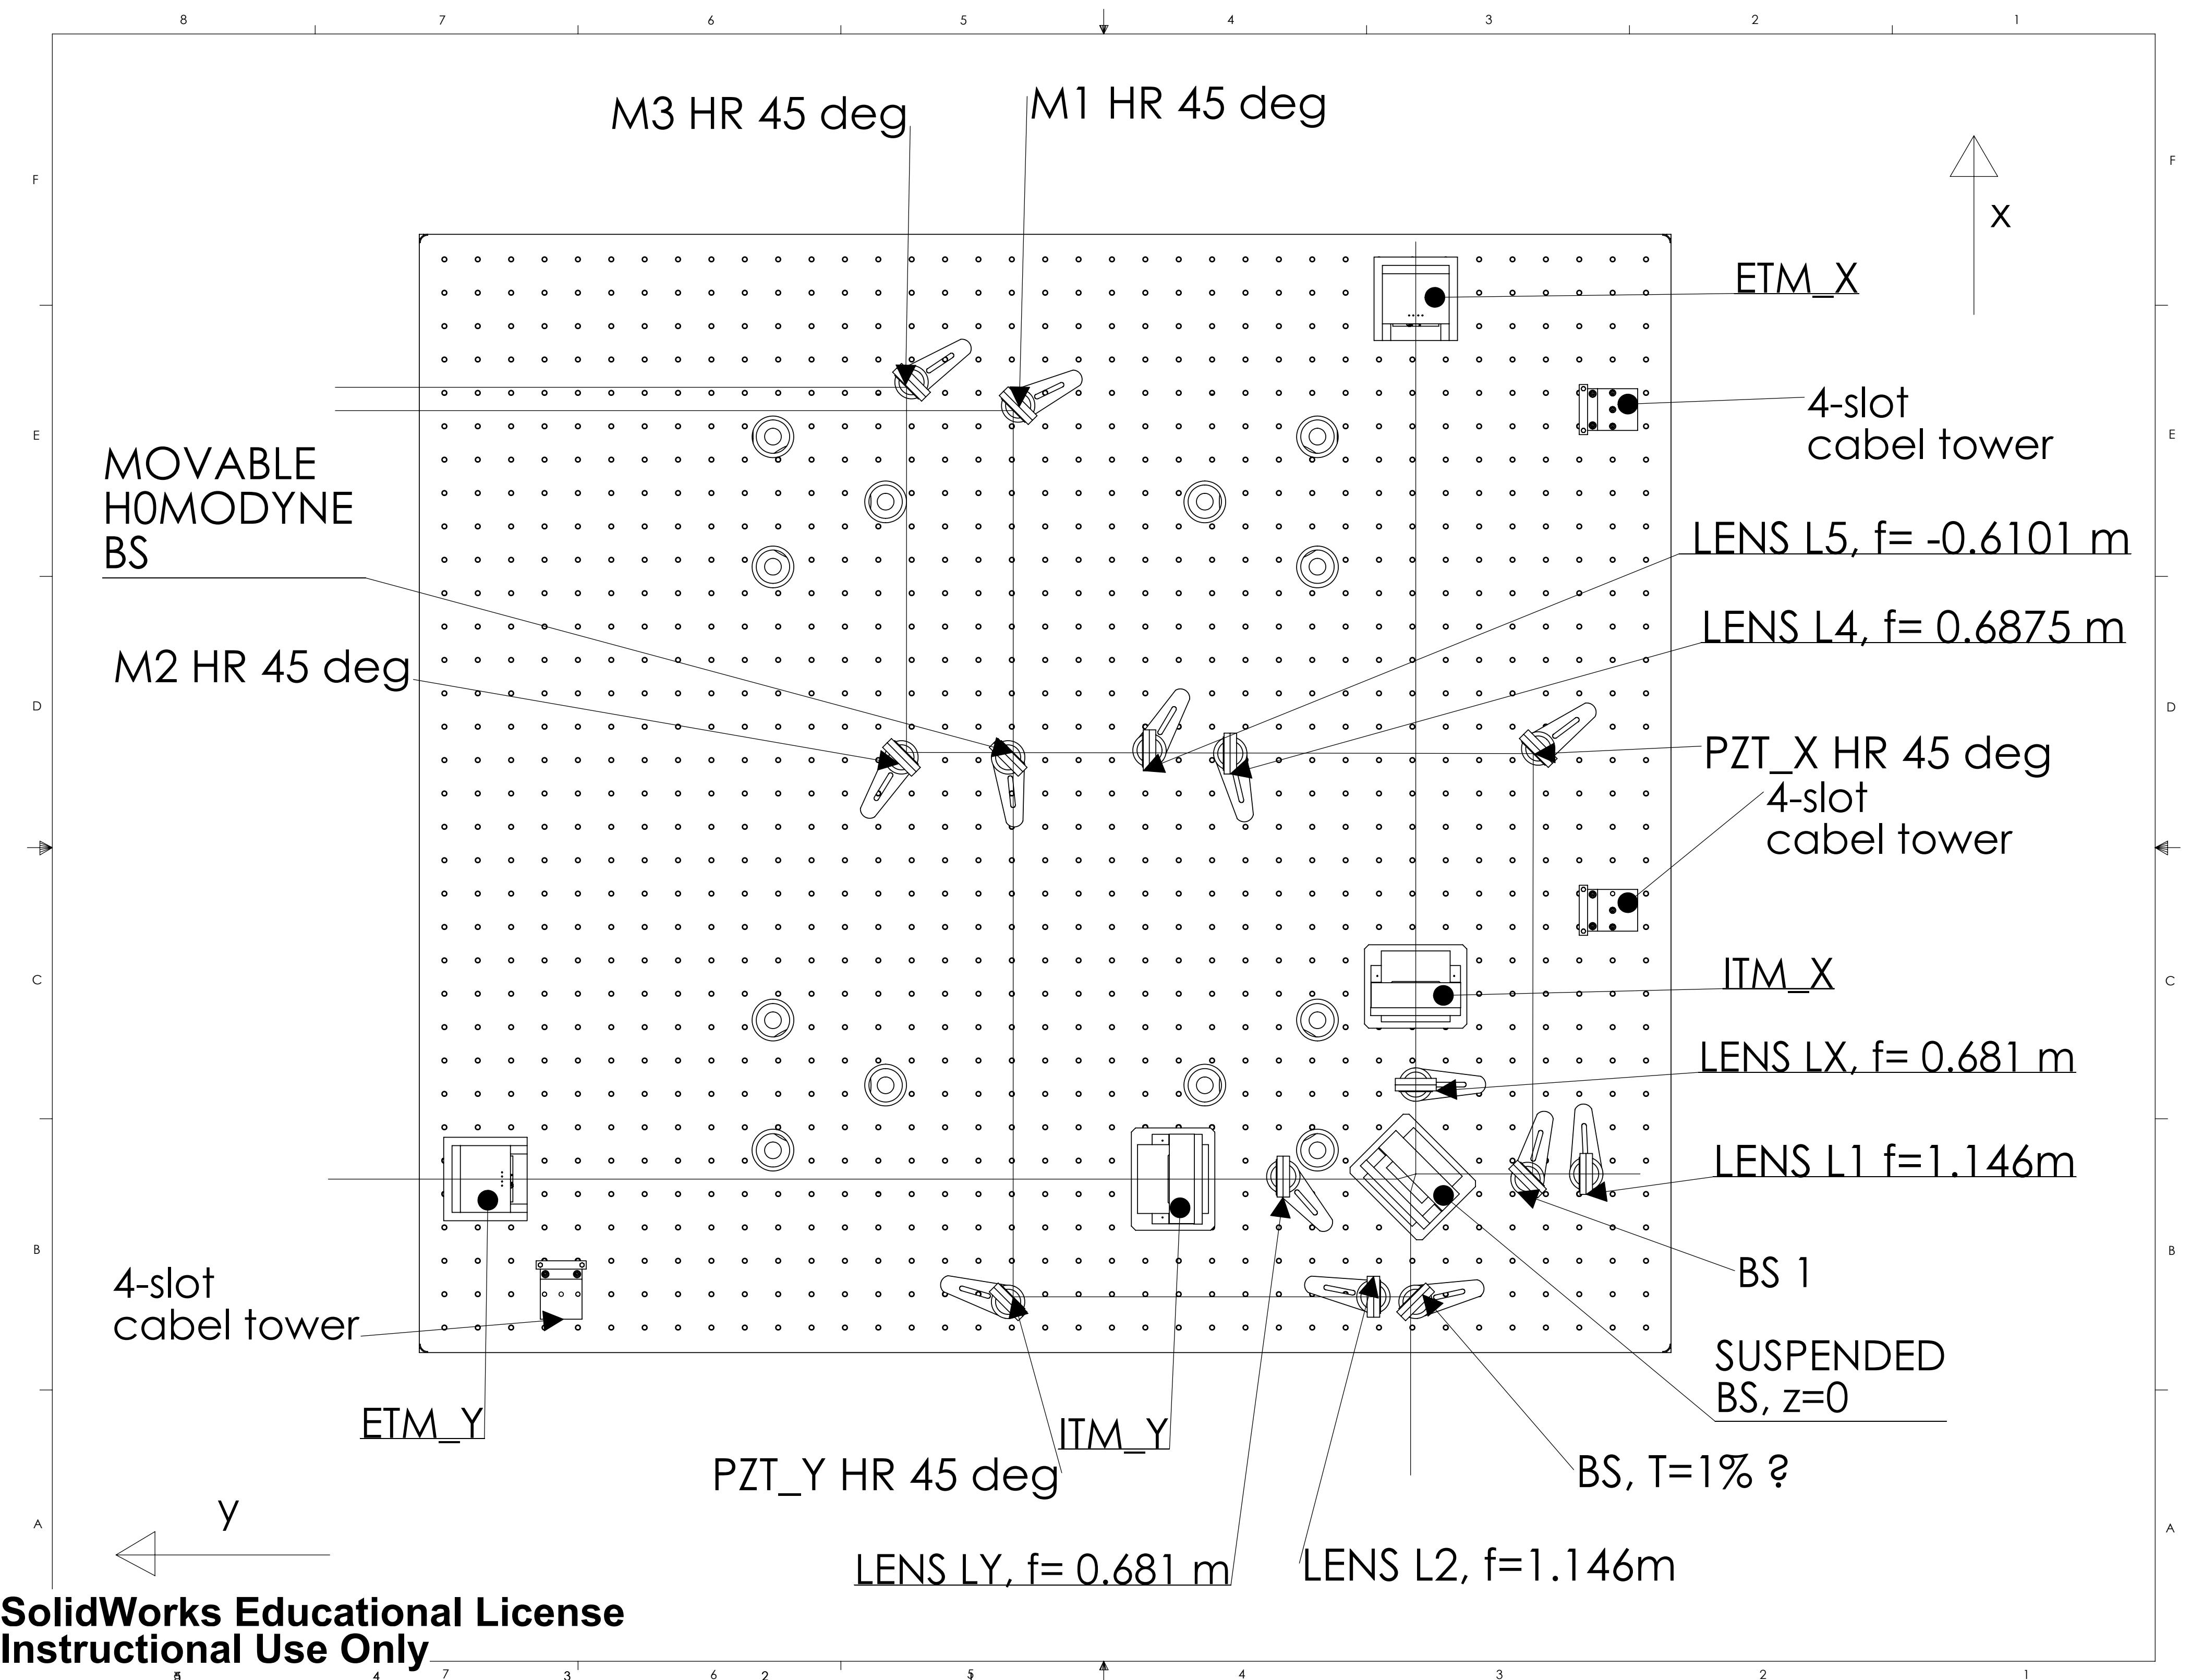

8  
7  
6  
5  
4  
3  
2  
1

## Optical dimensions in inches

