
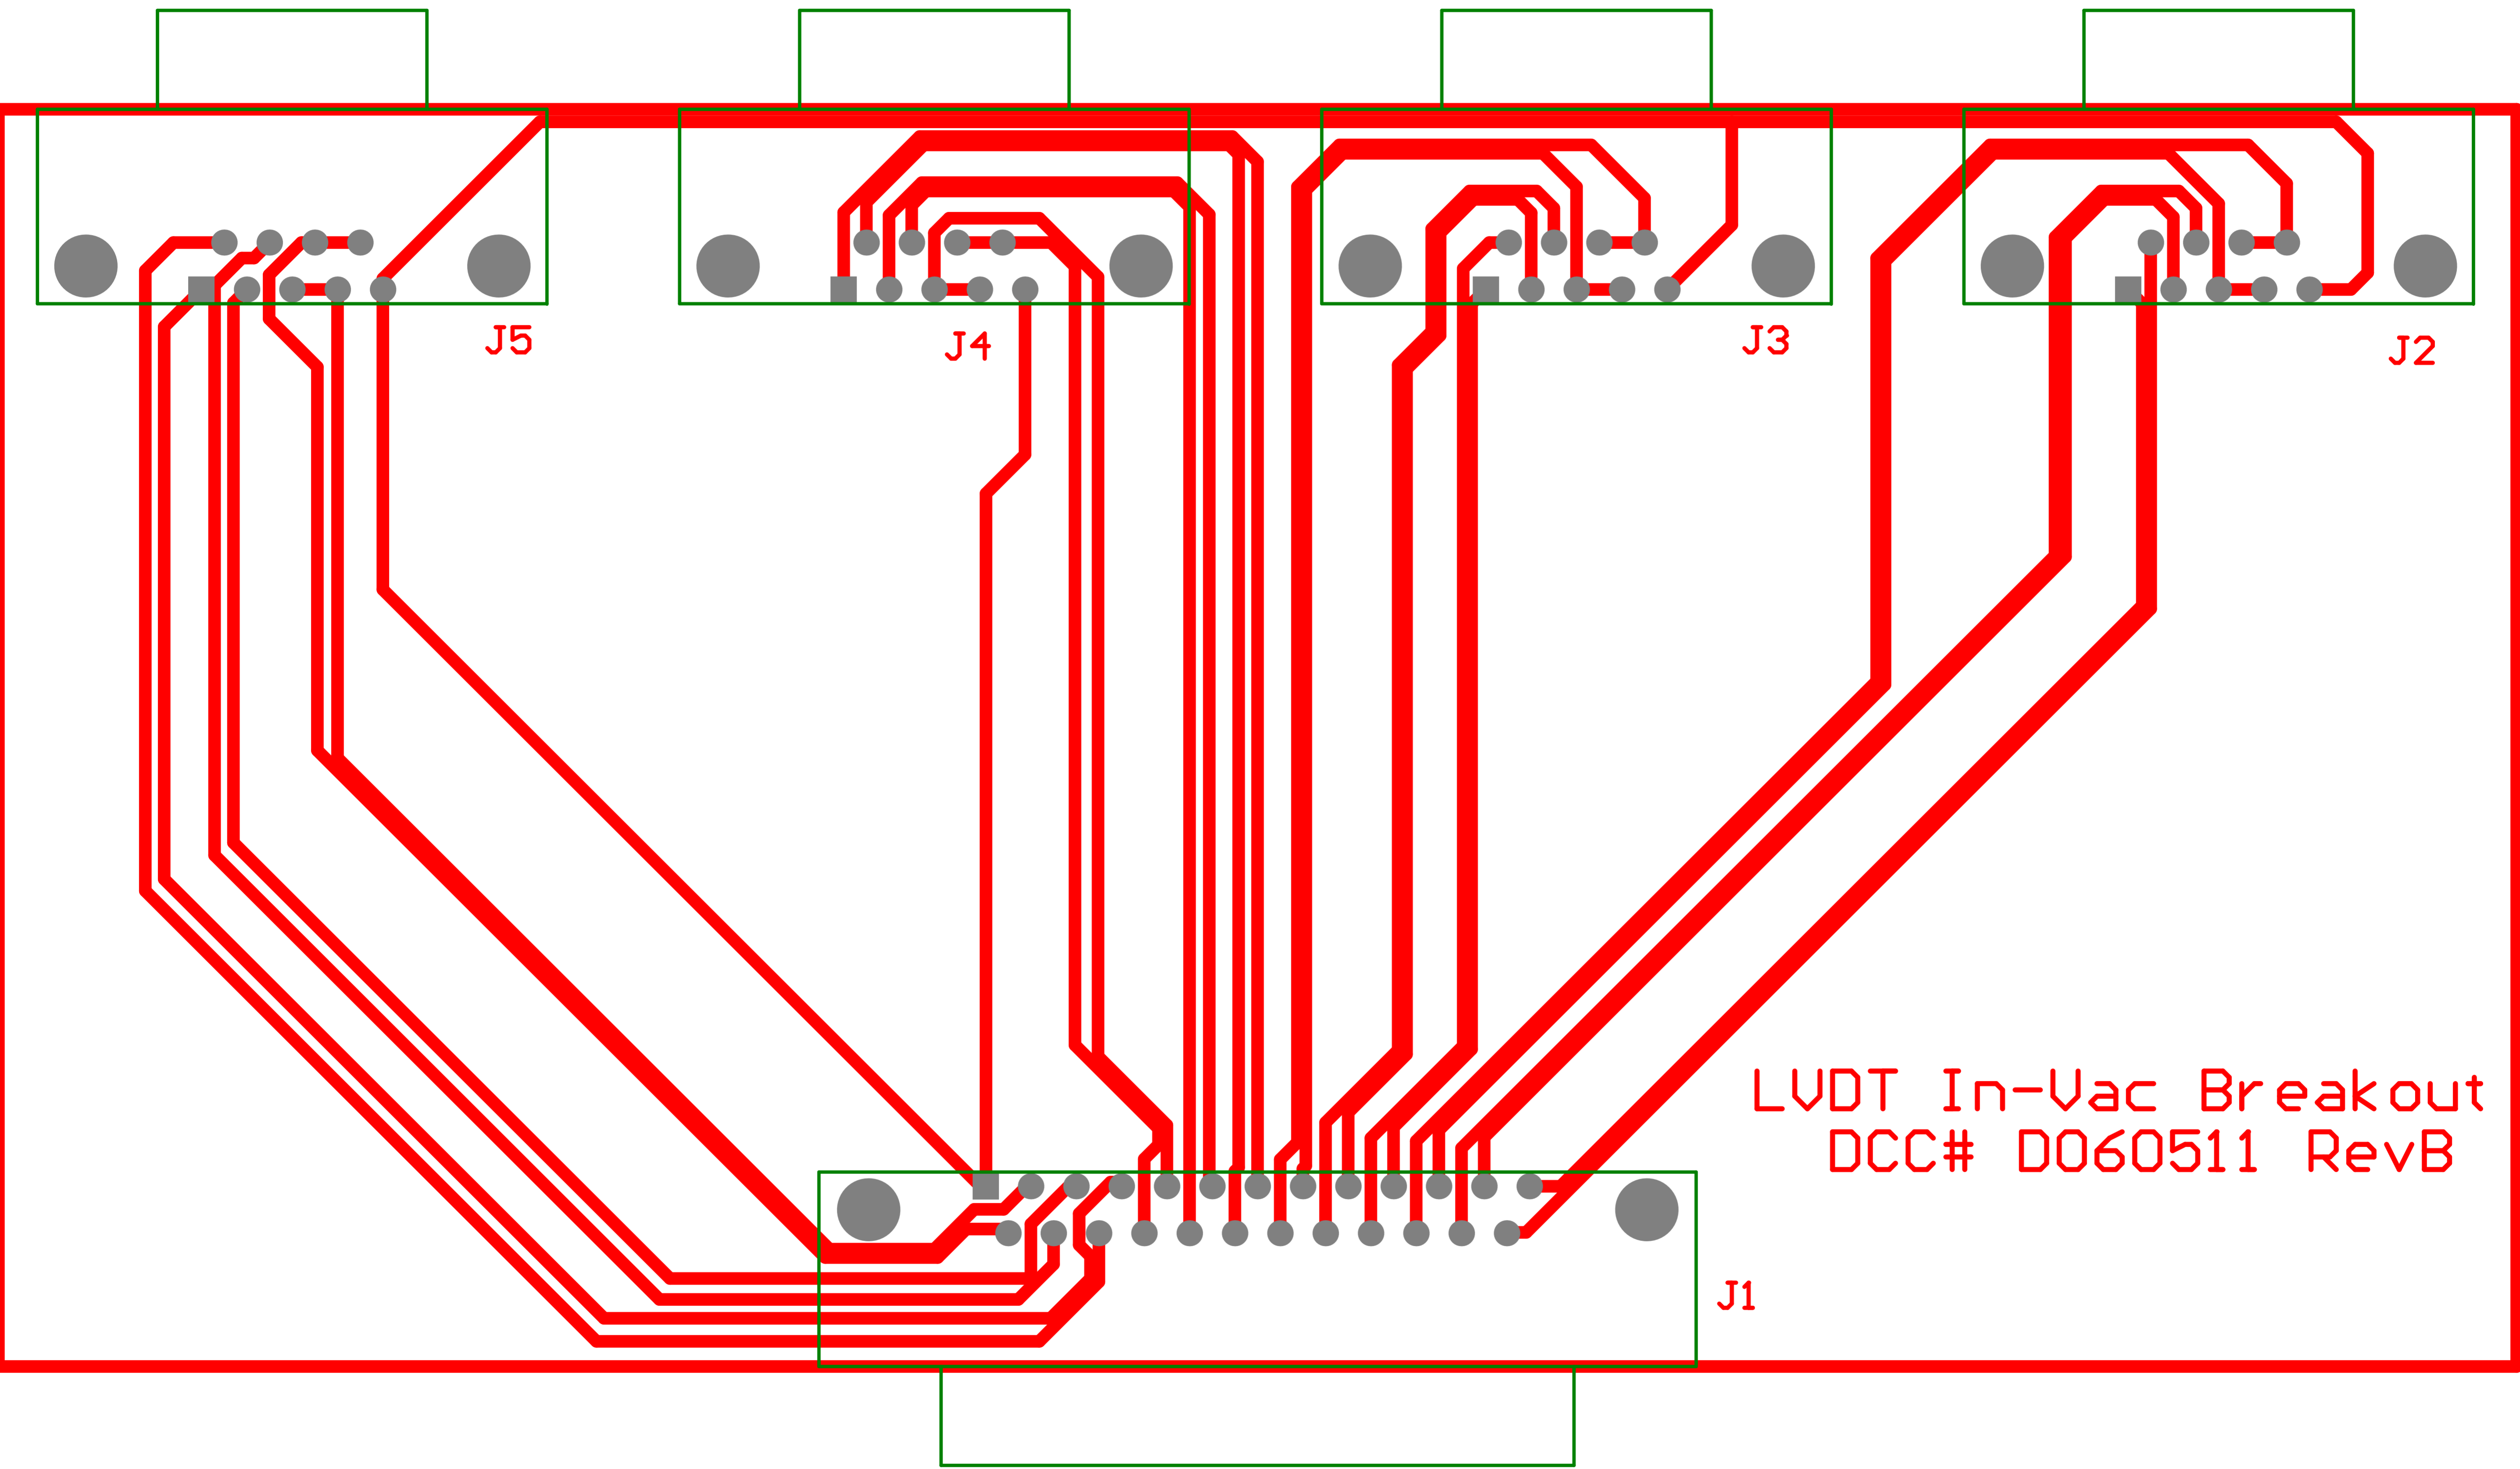


Title <b><i>LVDT In-Vac Breakout Board</i></b>			
Size: <b>B</b>	DCC Number: D060511-00-C		<i>Ligo Project</i> <i>California Institute of Technology</i> <i>Massachusetts Institute of Technology</i> 
Drawn by: <b>Ben Abbott</b>	Date: 8/15/2007	Revision: <b>B</b>	
File: C:\Ben\Seismic\HAMSAS\In-vac breakout board\New In-Vac Breakout Board\In-Vac Breakout Board.dwg			



LVDT In-Vac Breakout  
DCC# D060511 RevB