

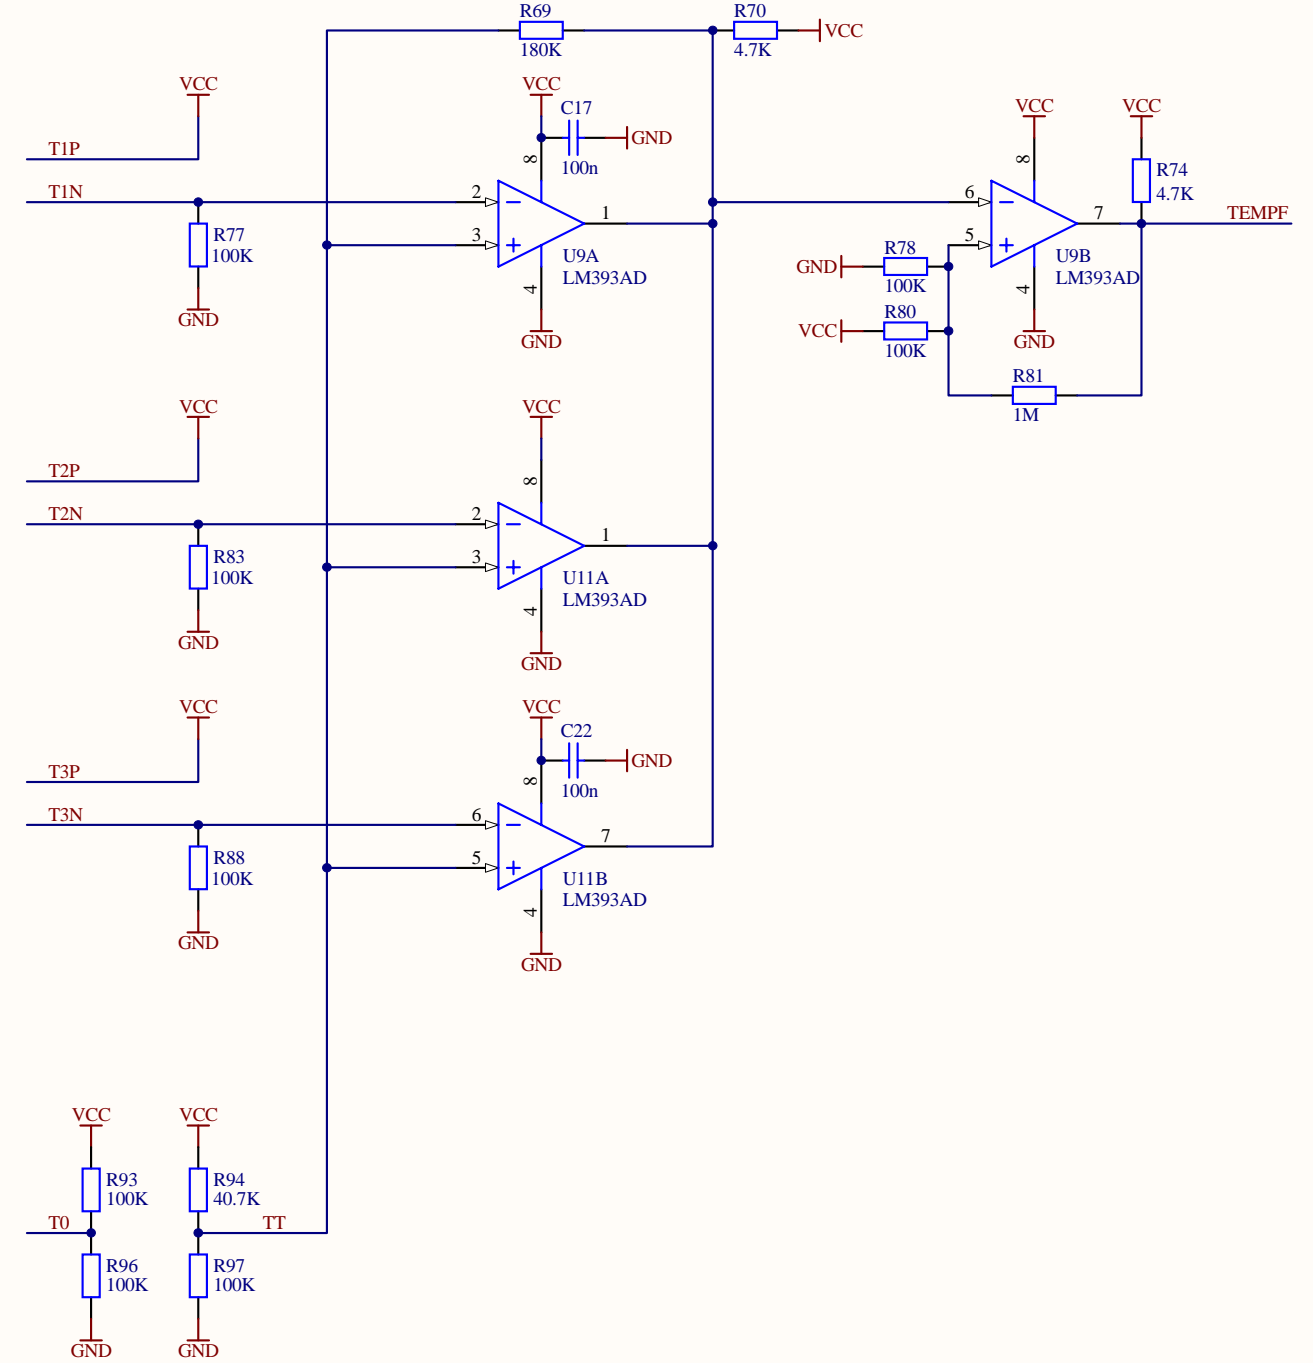
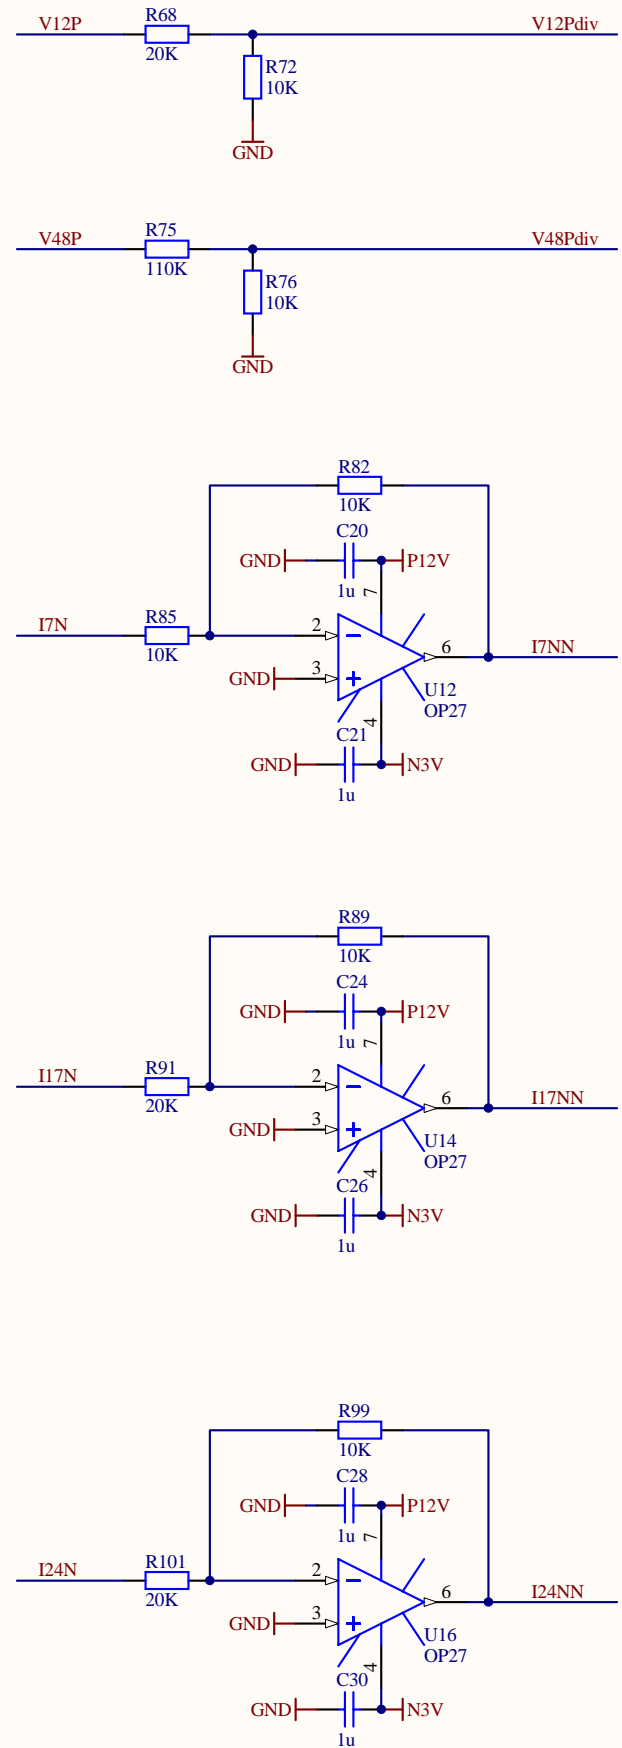
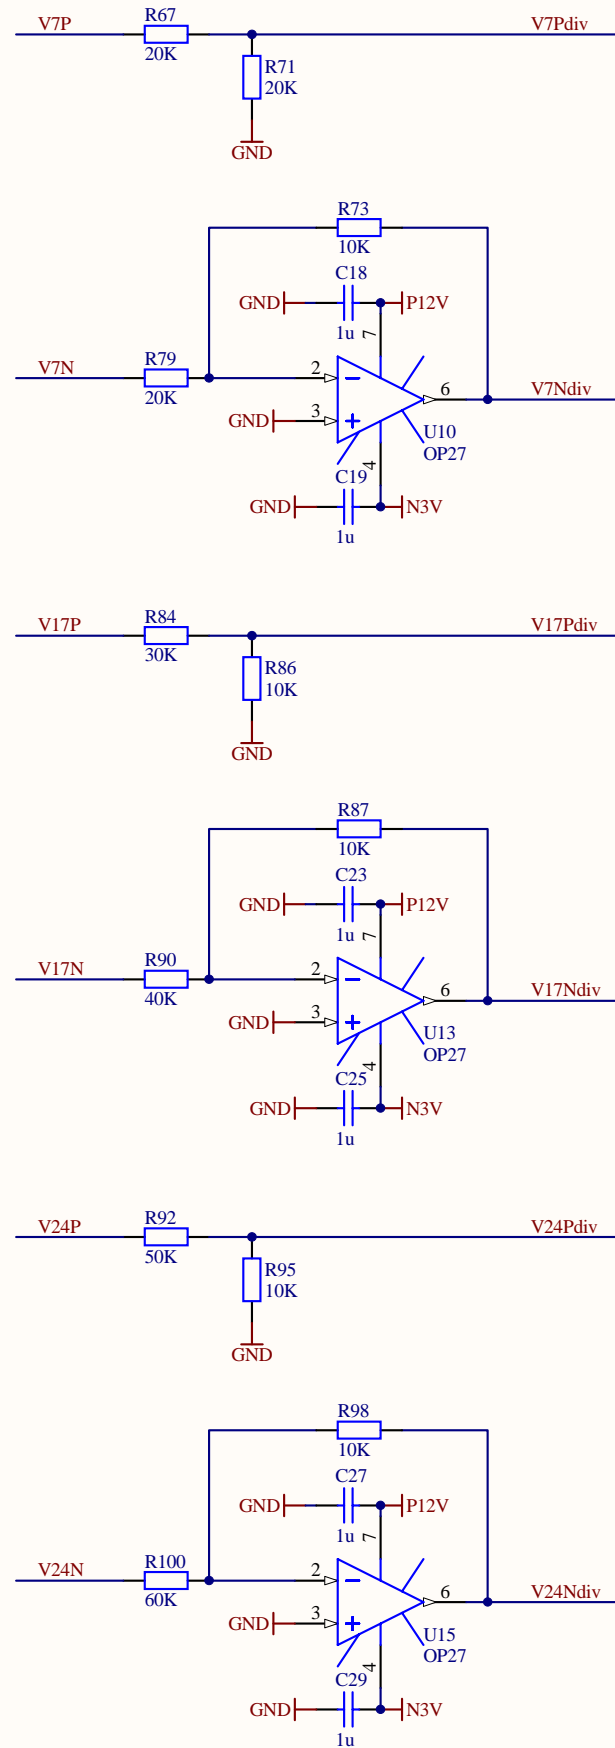
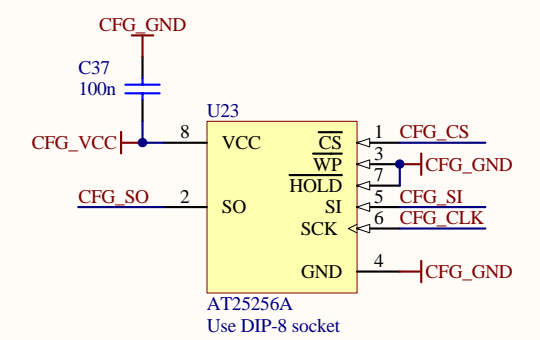
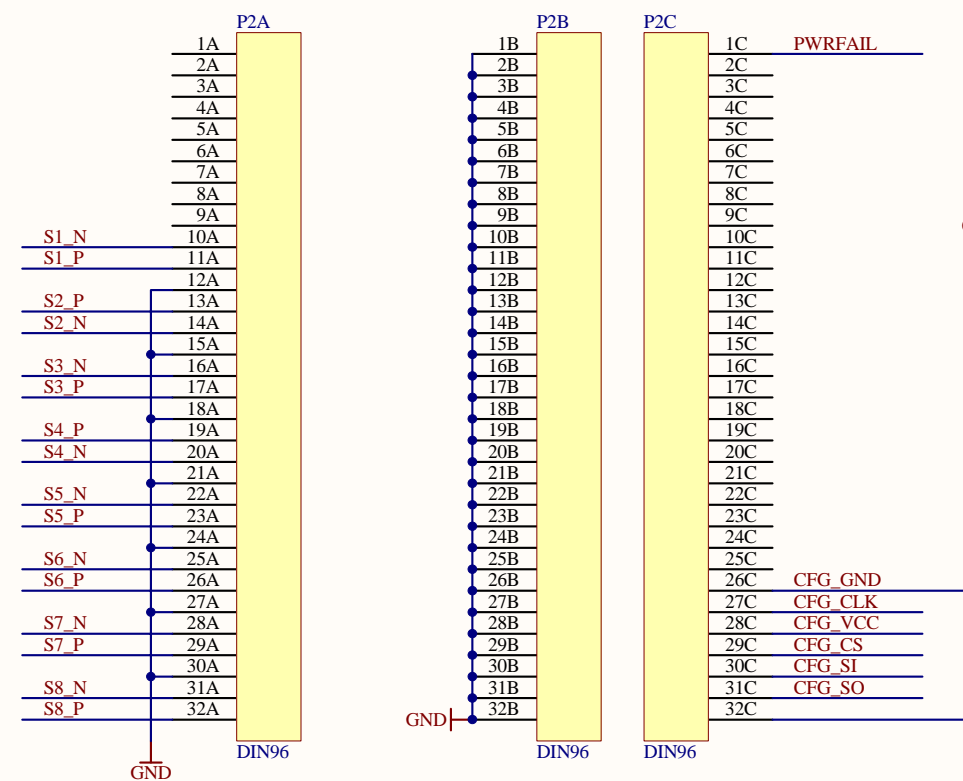
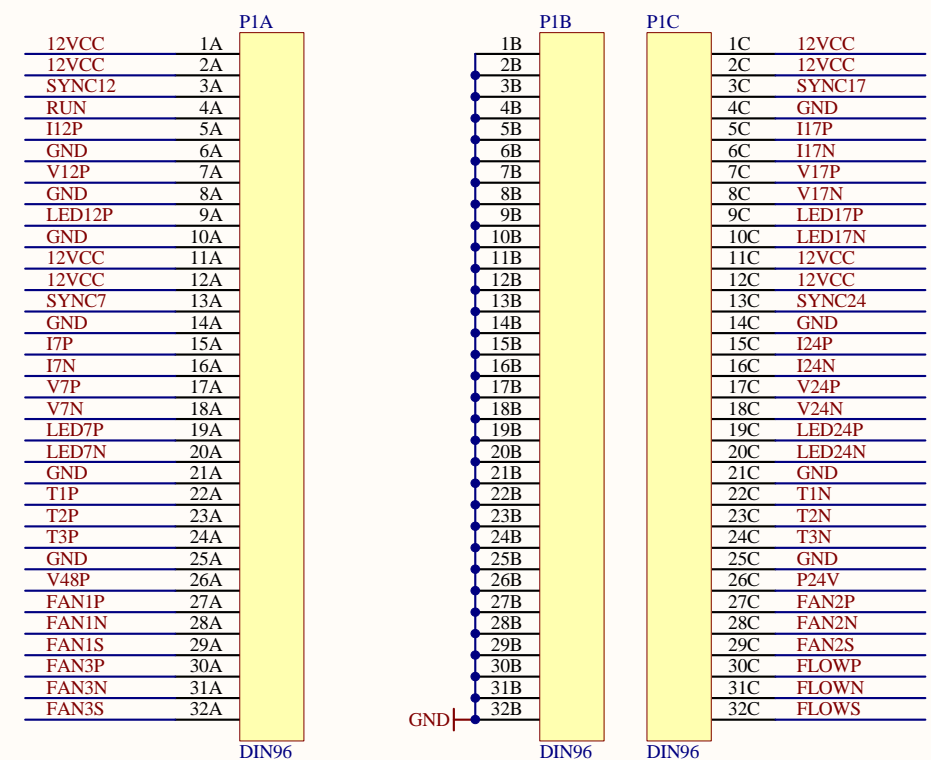



Title		
Power and Cooling Interface		
Size	Number	Revision
B	D060531	A
Date:	11/29/2006	Sheet 1 of 5
File:	C:\User\...\PowerCoolingInterface1.SchDoc Drawn By: Daniel Sigg	

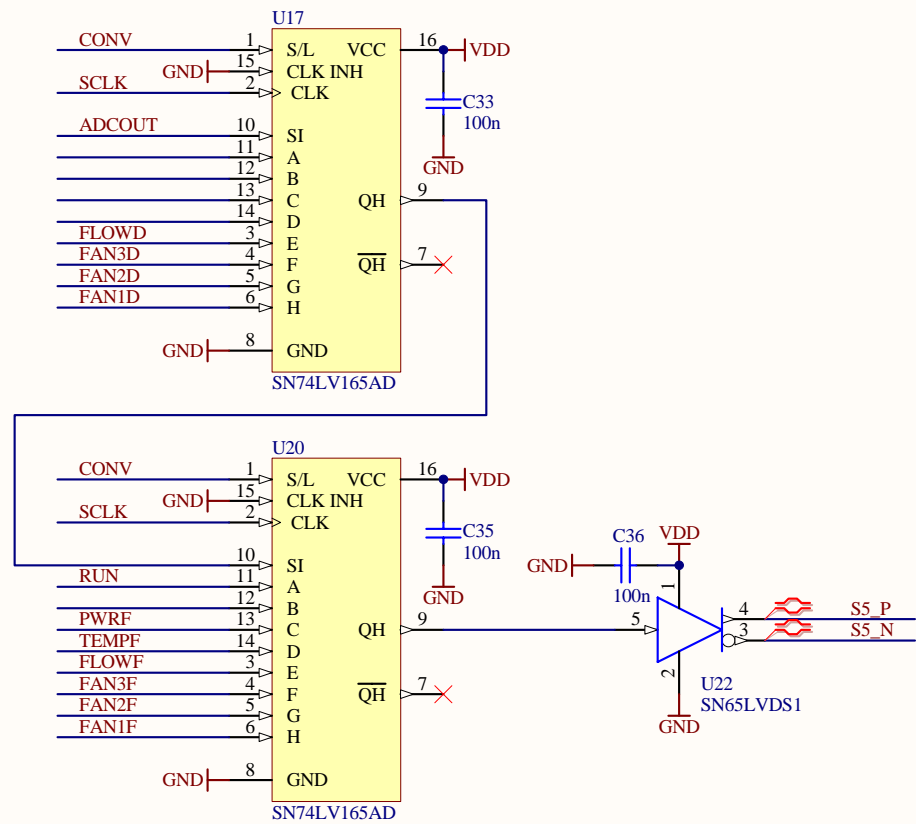


Title Power and Cooling Interface		
Size B	Number D060531	Revision A
Date: 11/29/2006	Sheet 2 of 5	
File: C:\User\...\PowerCoolingInterface2.SchDoc Drawn By: Daniel Sigg		

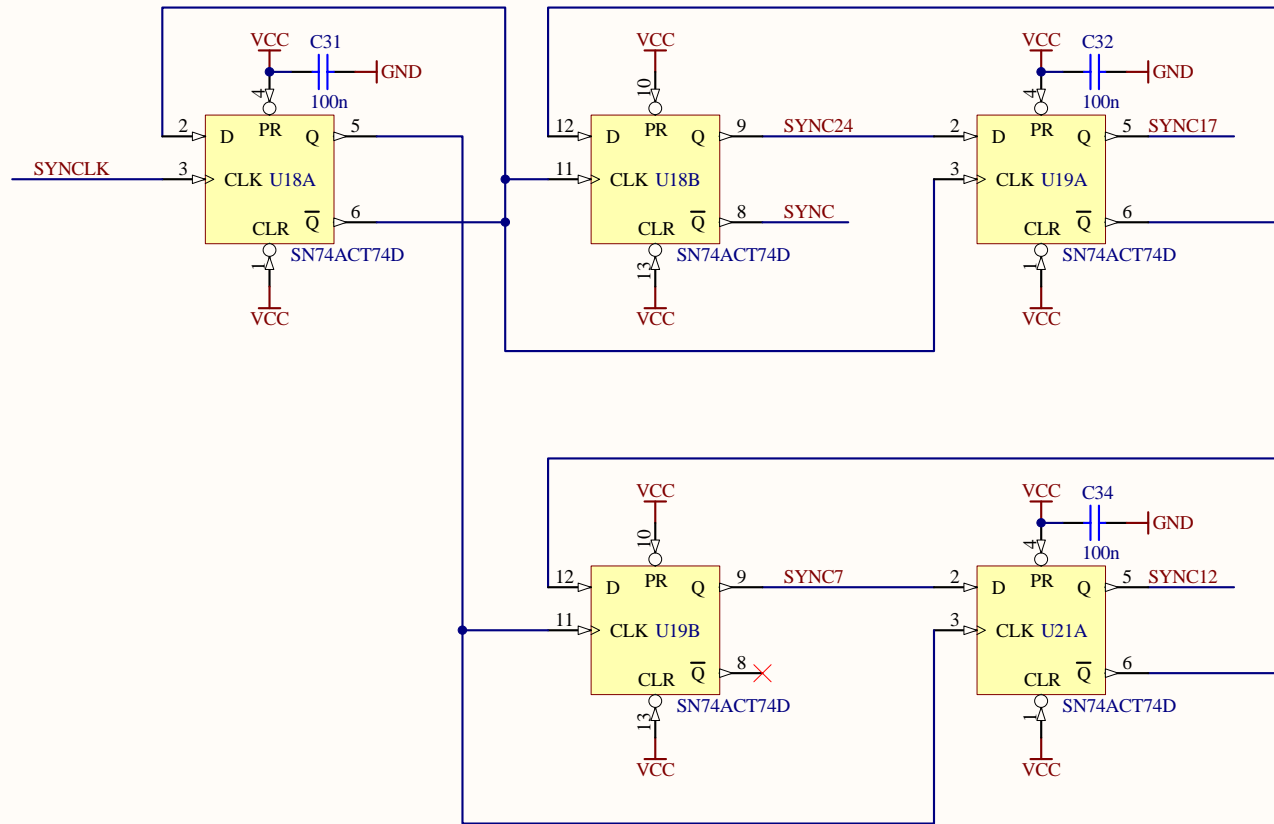

Title Power and Cooling Interface		
Size B	Number D060531	Revision A
Date: 11/29/2006	Sheet 3 of 5	
File: C:\User\...\PowerCoolingInterface3.SchDoc Drawn By: Daniel Sigg		

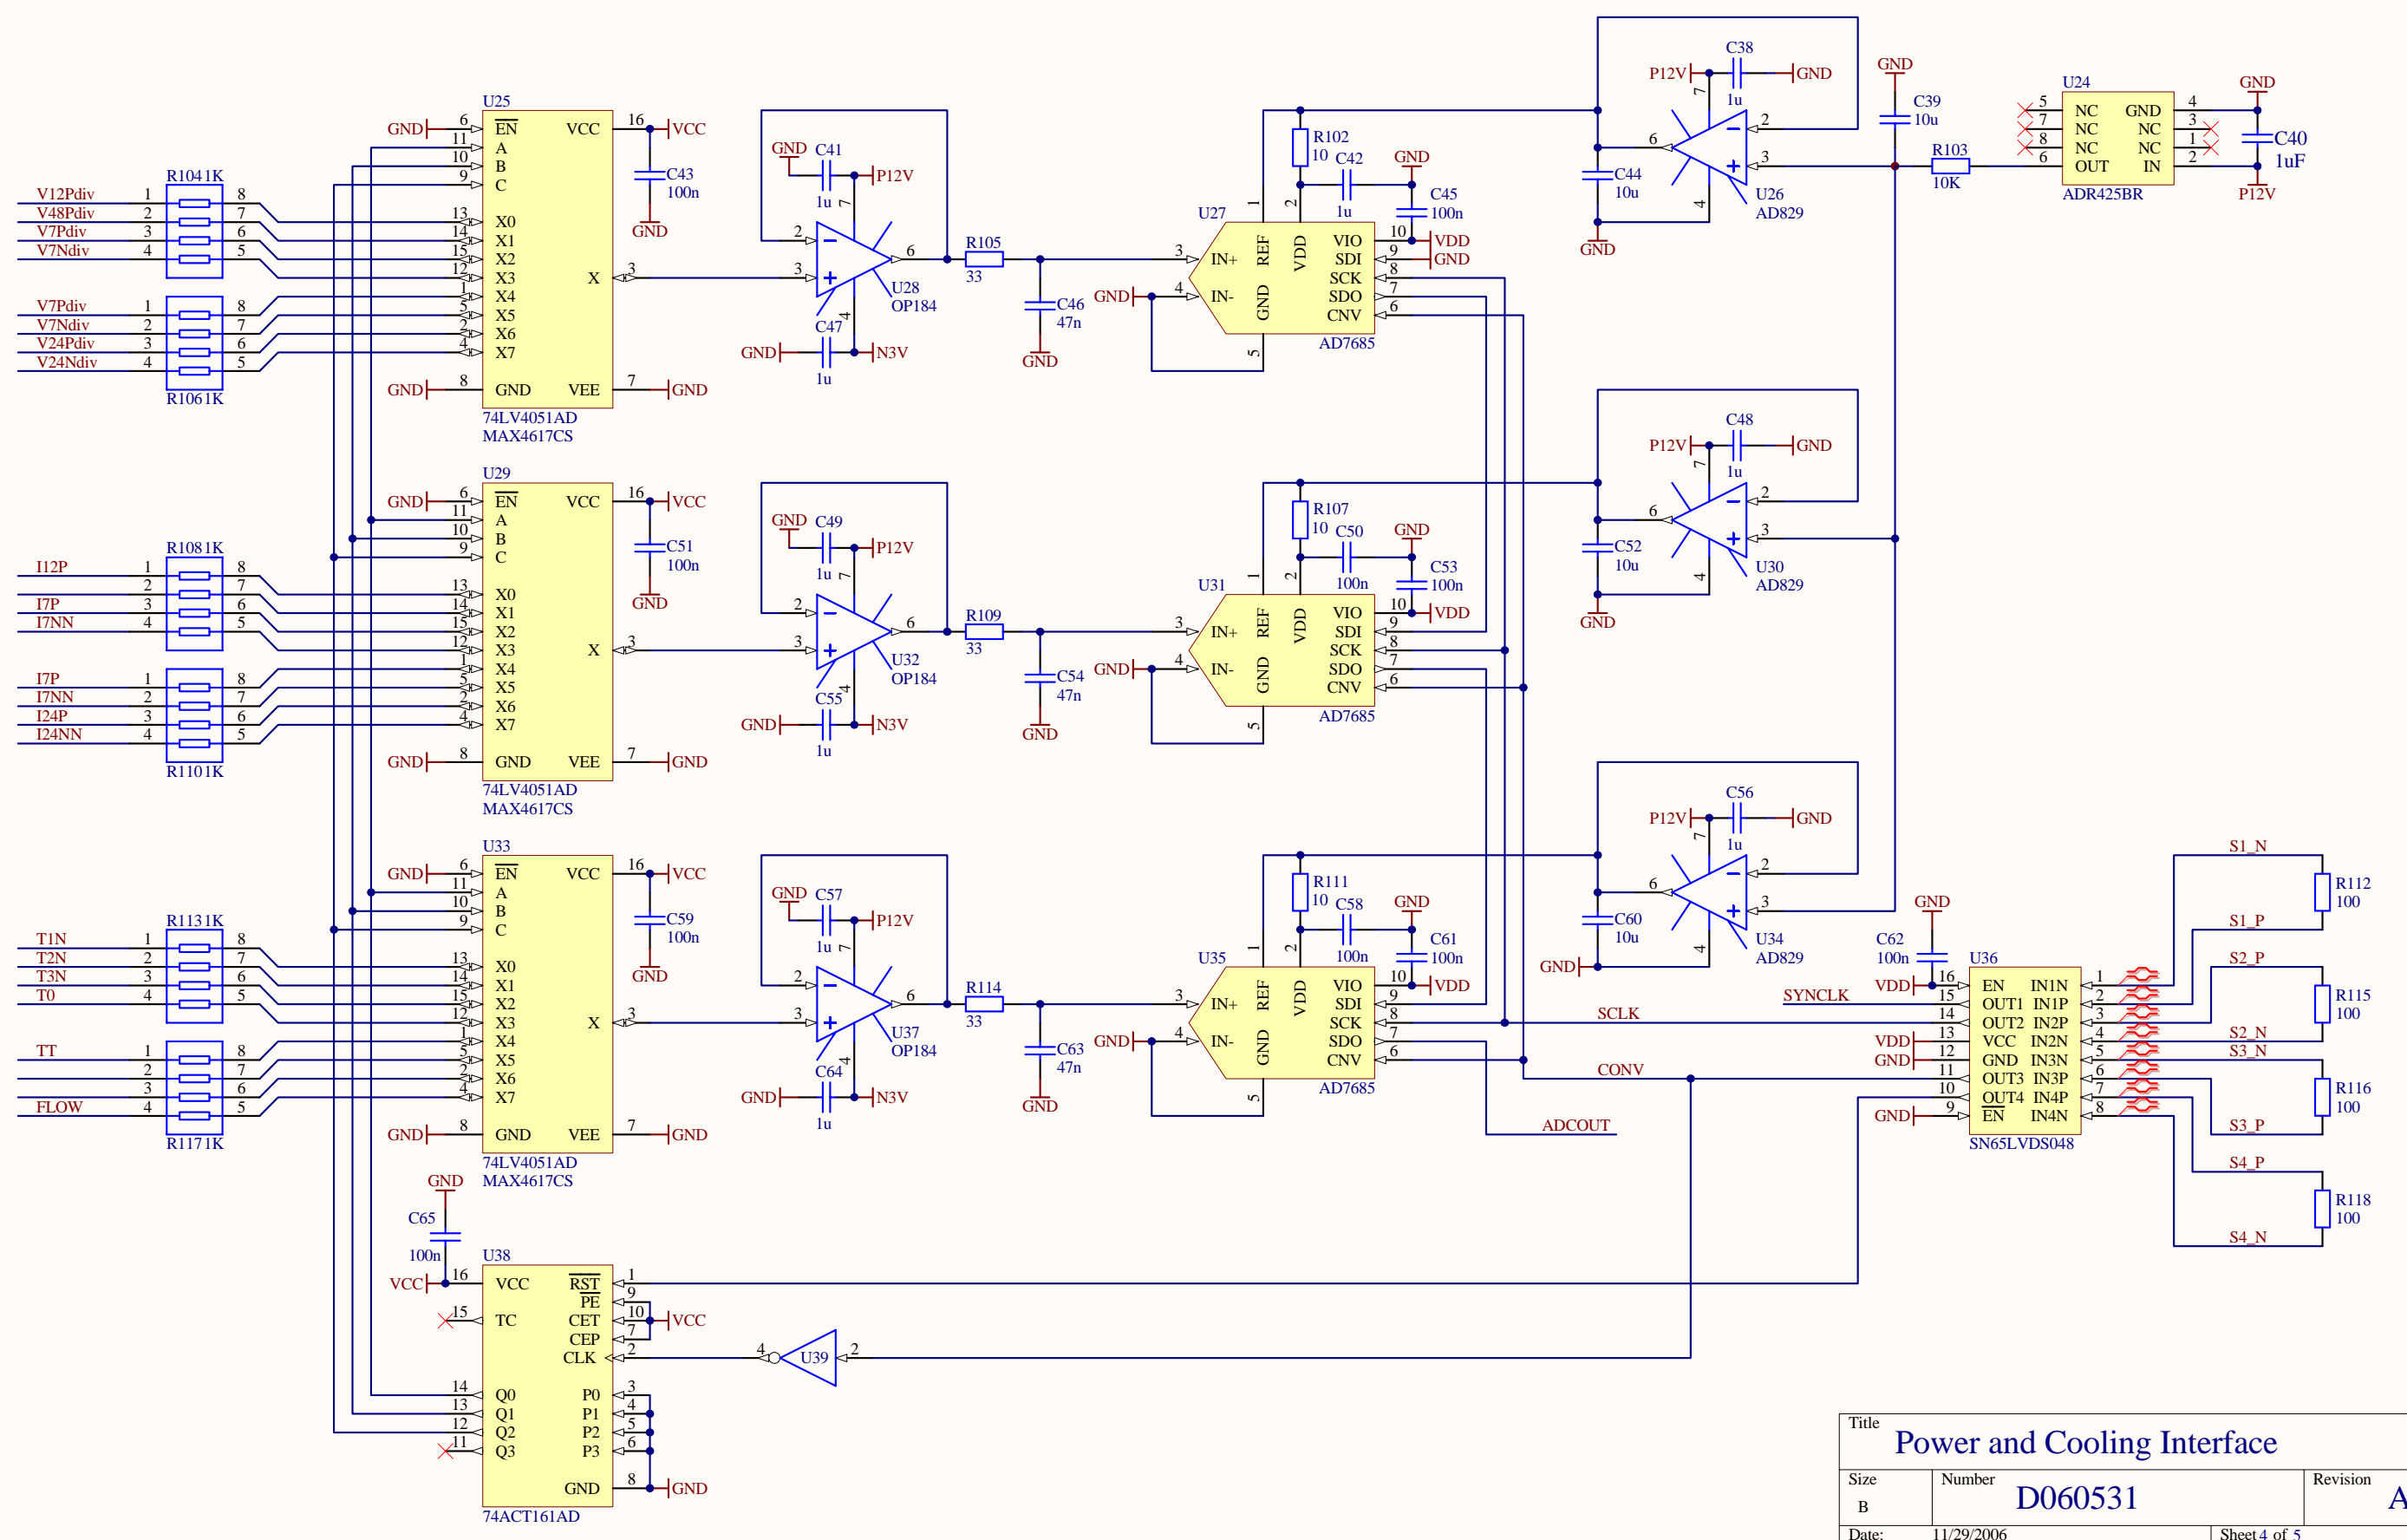

Title		
Power and Cooling Interface		
Size	Number	Revision
B	D060531	A
Date:	11/29/2006	Sheet 4 of 5
File:	C:\User\...\PowerCoolingInterface4.SchDoc Drawn By: Daniel Sigg	

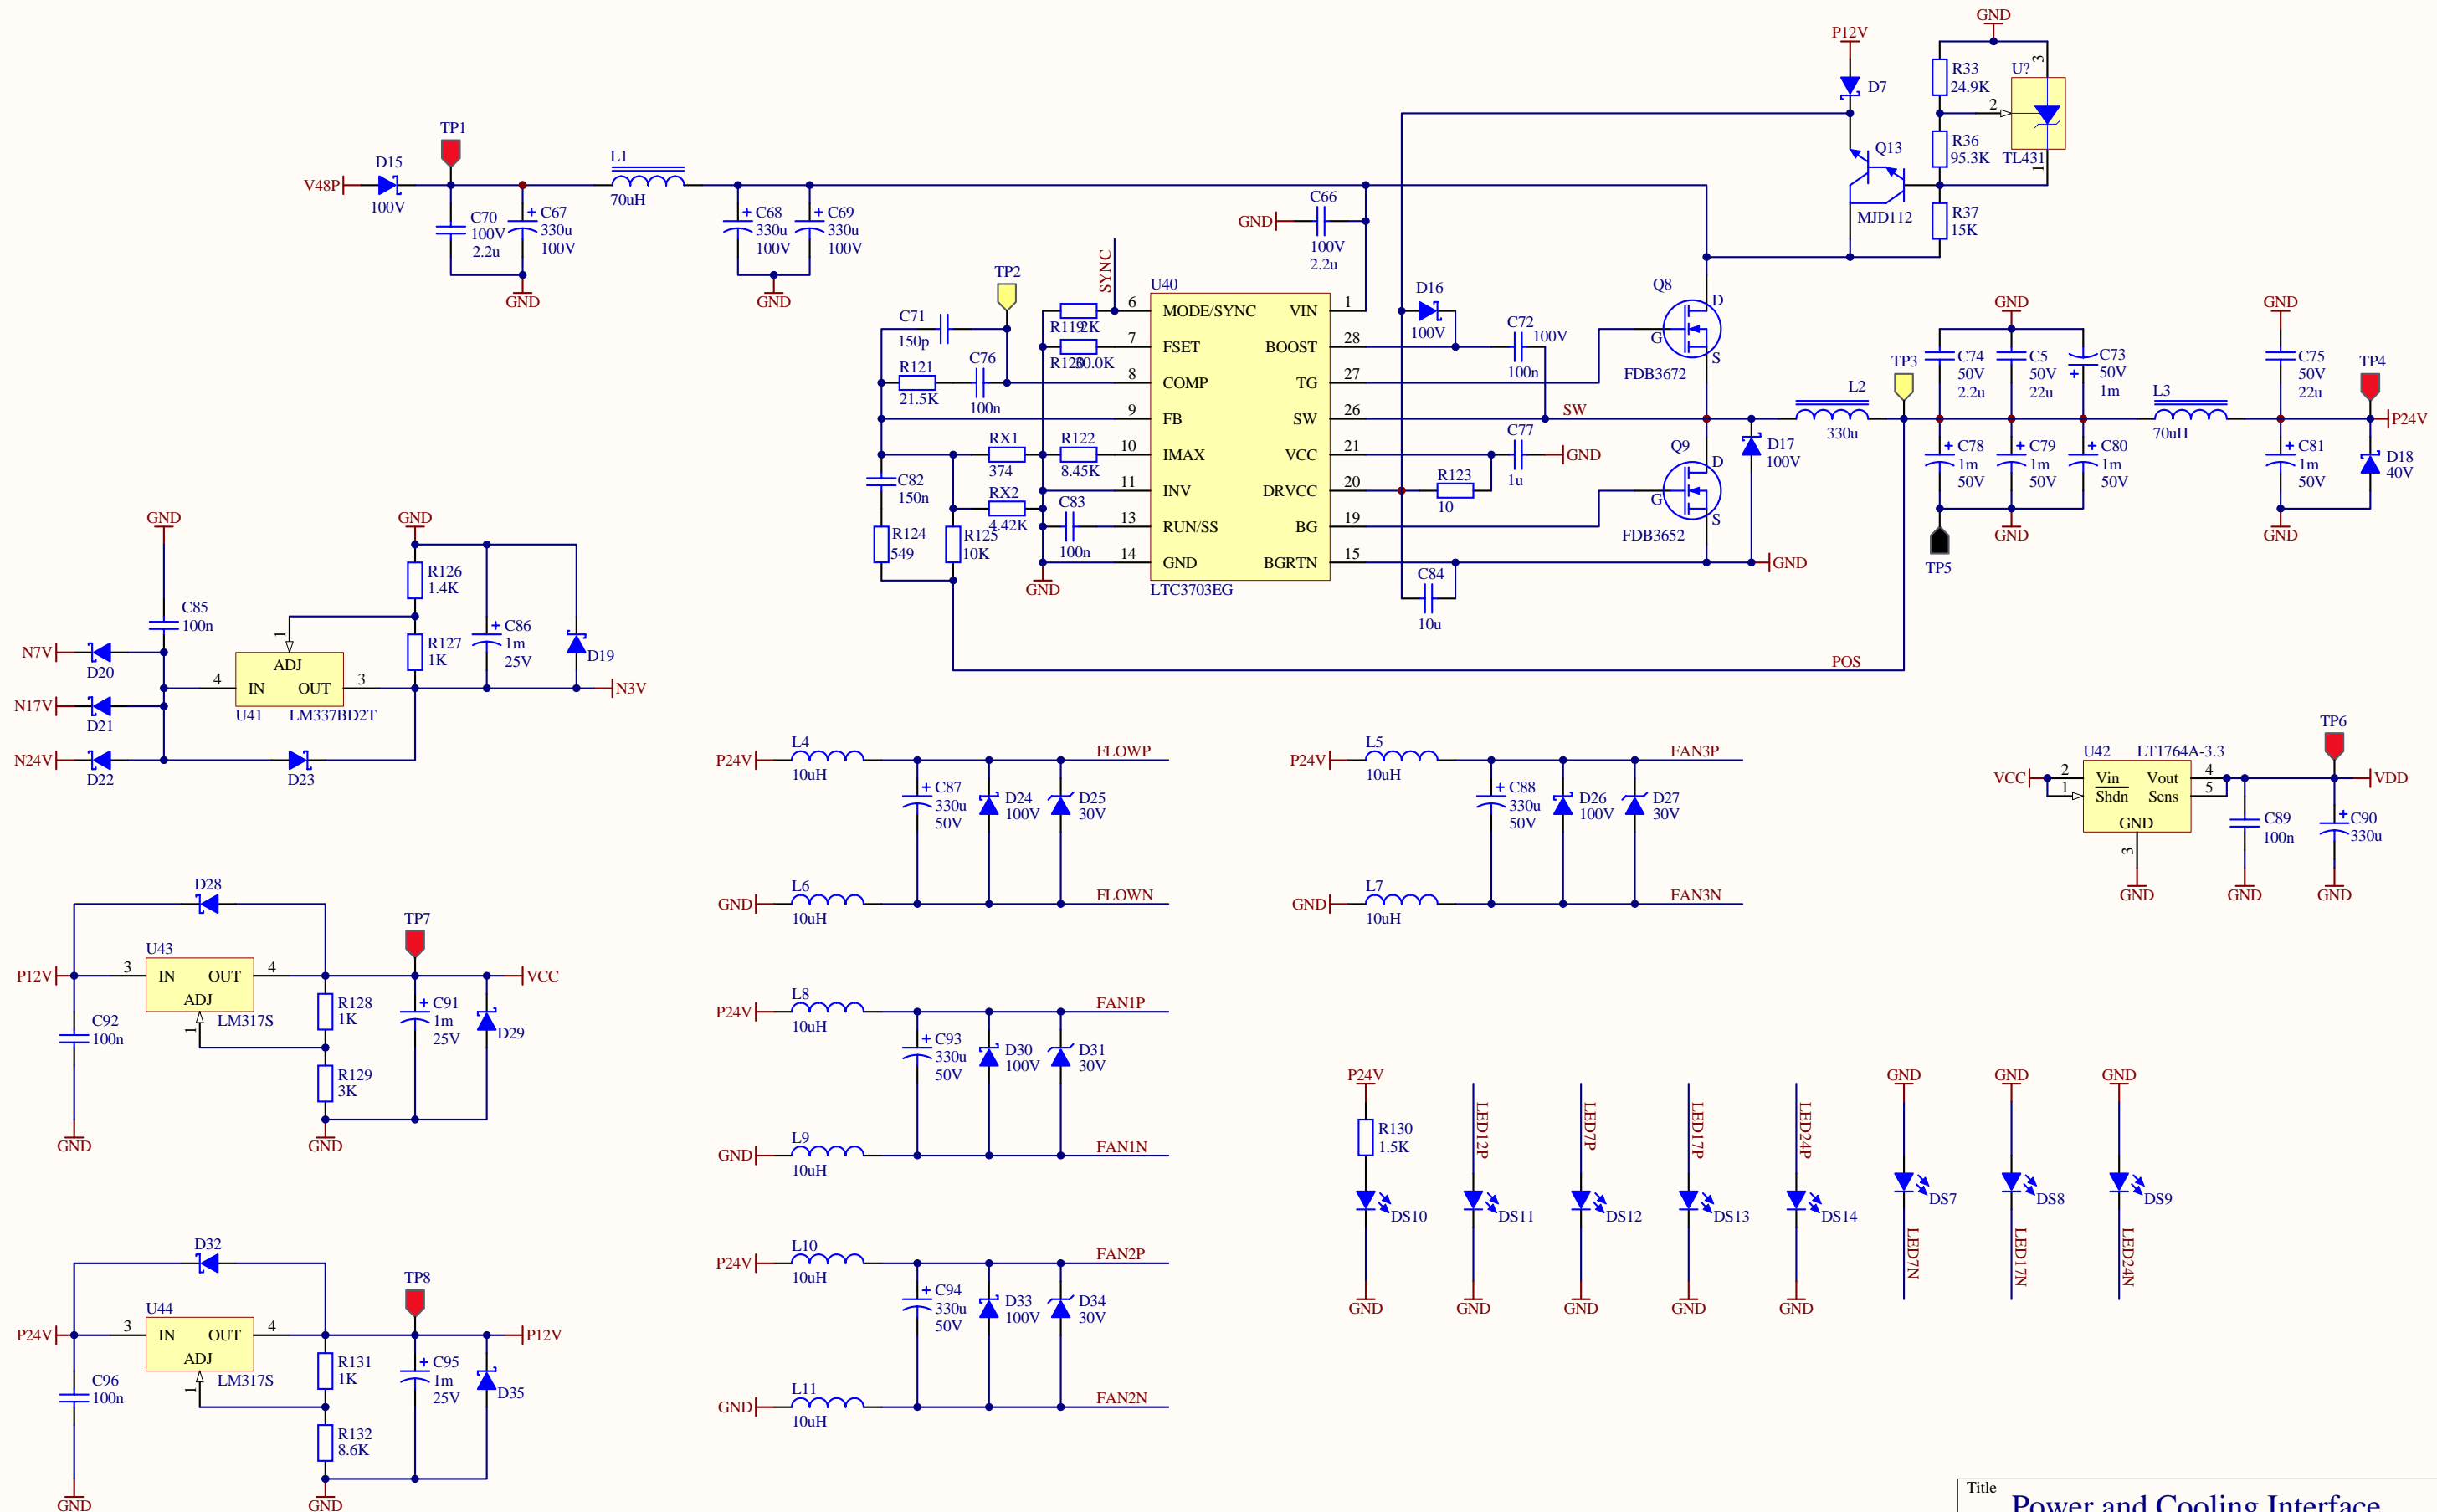

Title Power and Cooling Interface		
Size B	Number D060531	Revision A
Date: 11/29/2006	Sheet 5 of 5	
File: C:\User\...\PowerCoolingInterface5.SchDoc Drawn By: Daniel Sigg		