



ETCH, GRIND, OR SANDBLAST SERIAL NUMBER

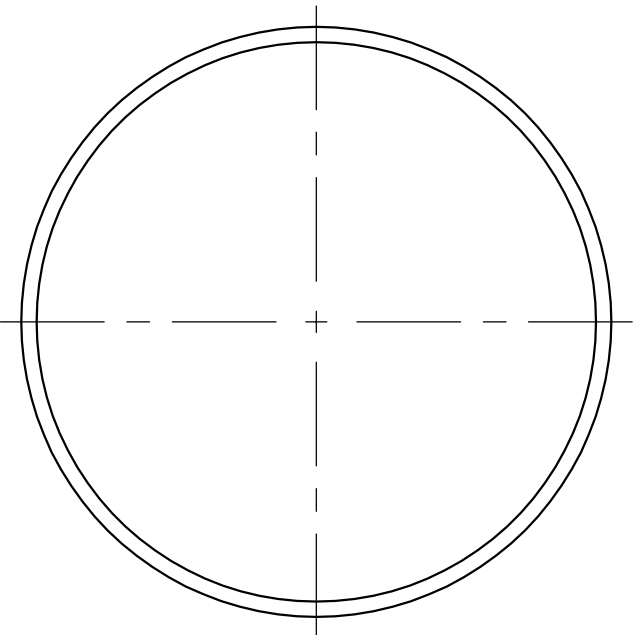

CHAMFER
45° X 21.5
2 PLACES

$\phi 78^{+1}_{-0}$

$\phi 0.4\text{mm}$
$\perp 0.3\text{mm}$
$\textcircled{S} A$

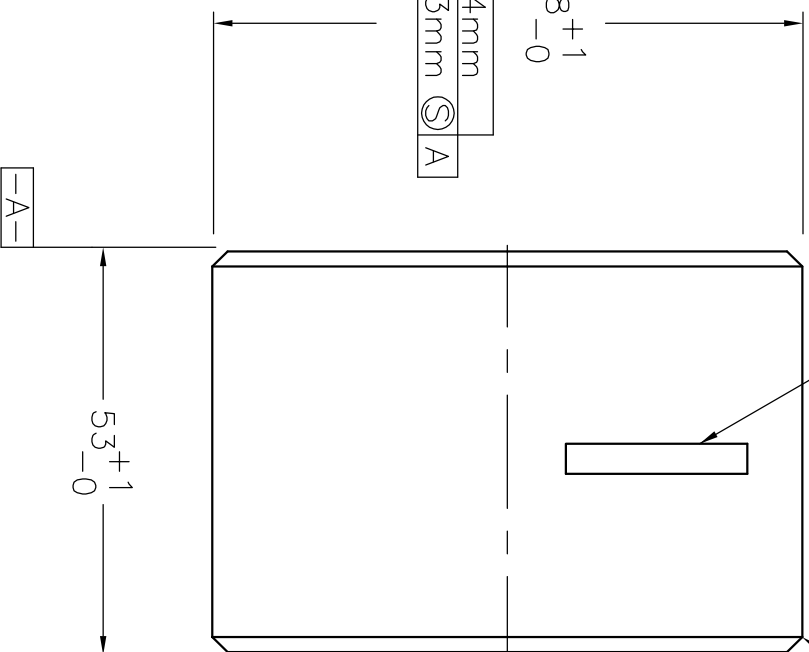

UF LIGO

WILLIAMS, LUKE

ALIGO TELESCOPE

MIRROR #2 BLANK

SCALE: FULL (mm)

D070087-00

QTY: 6

DATE: MARCH 26, 2007

MATERIAL: BK7