
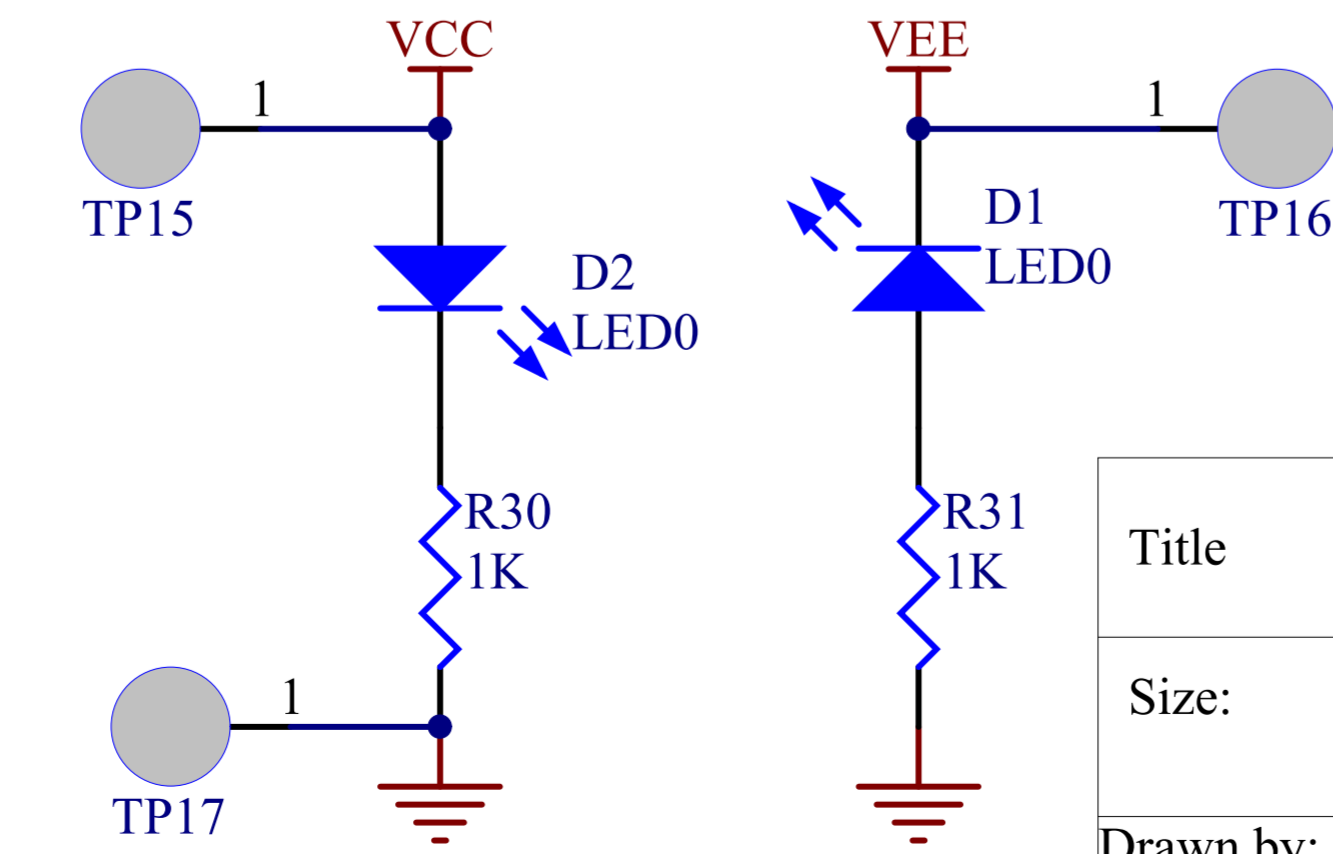
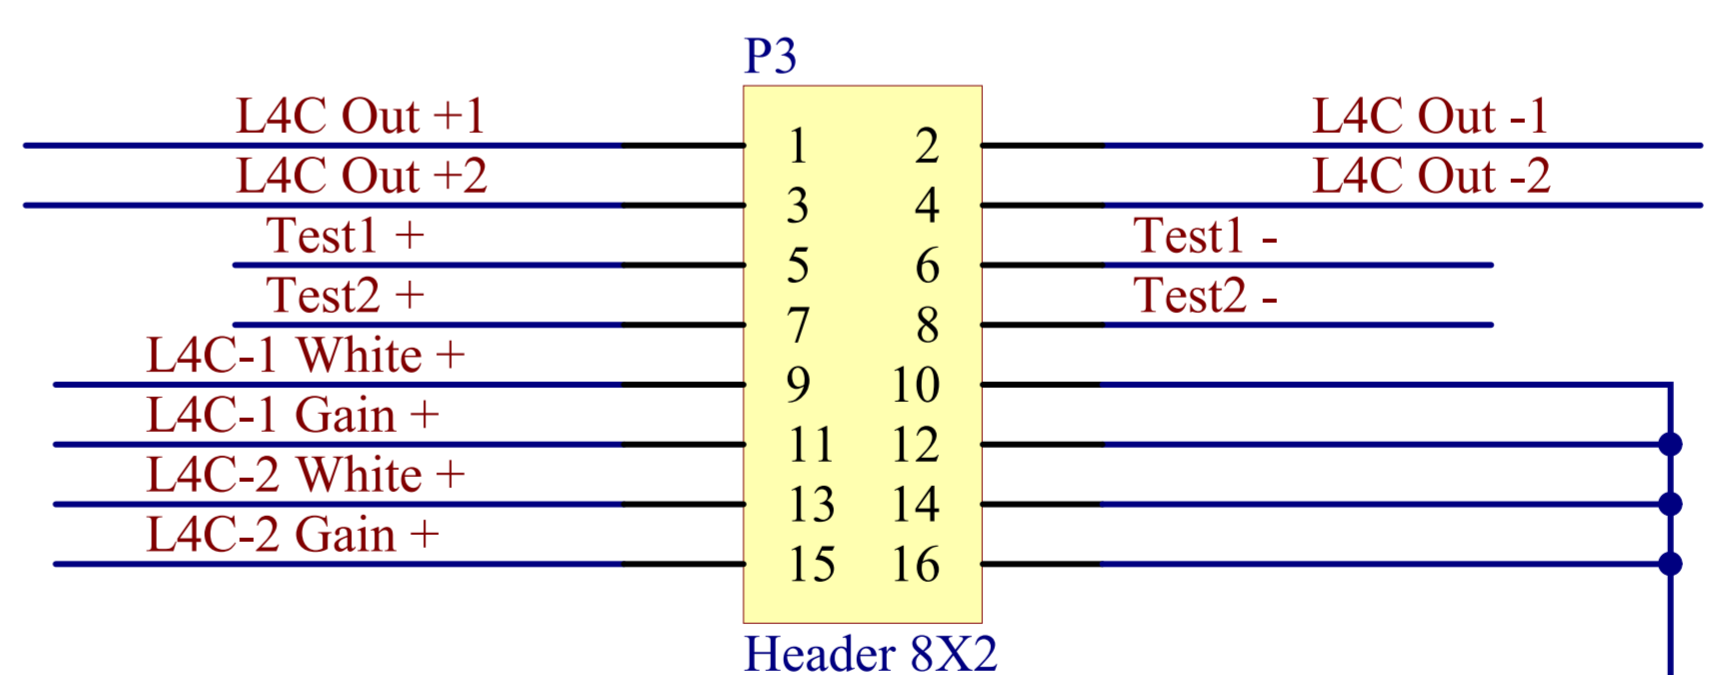
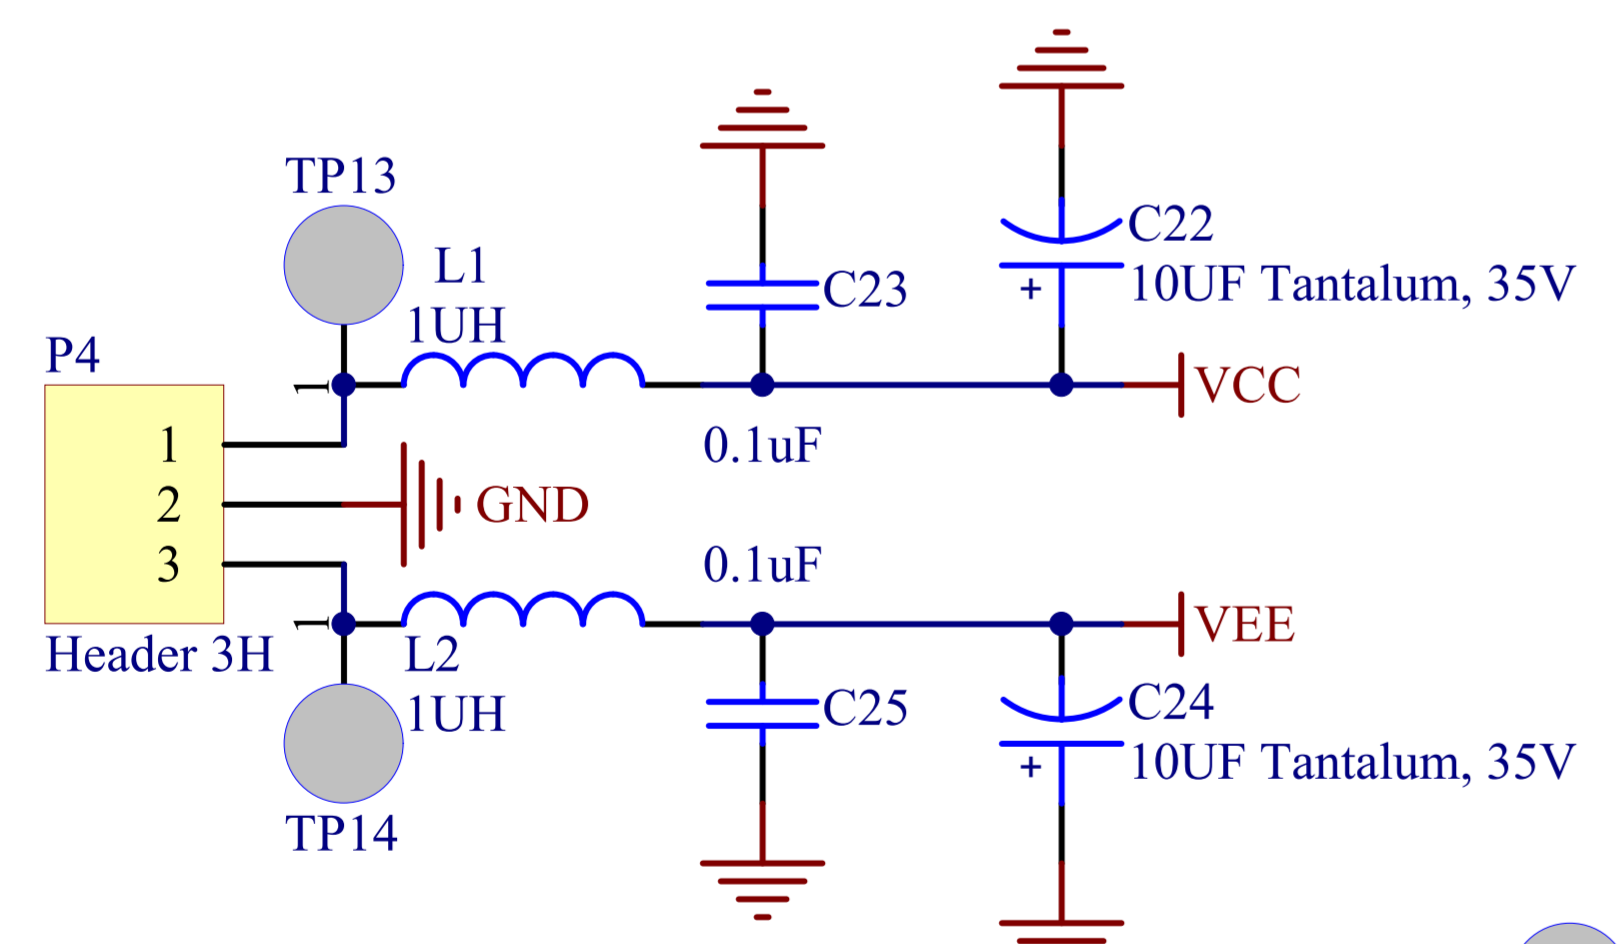



# From L4Cs

# L4C Interface

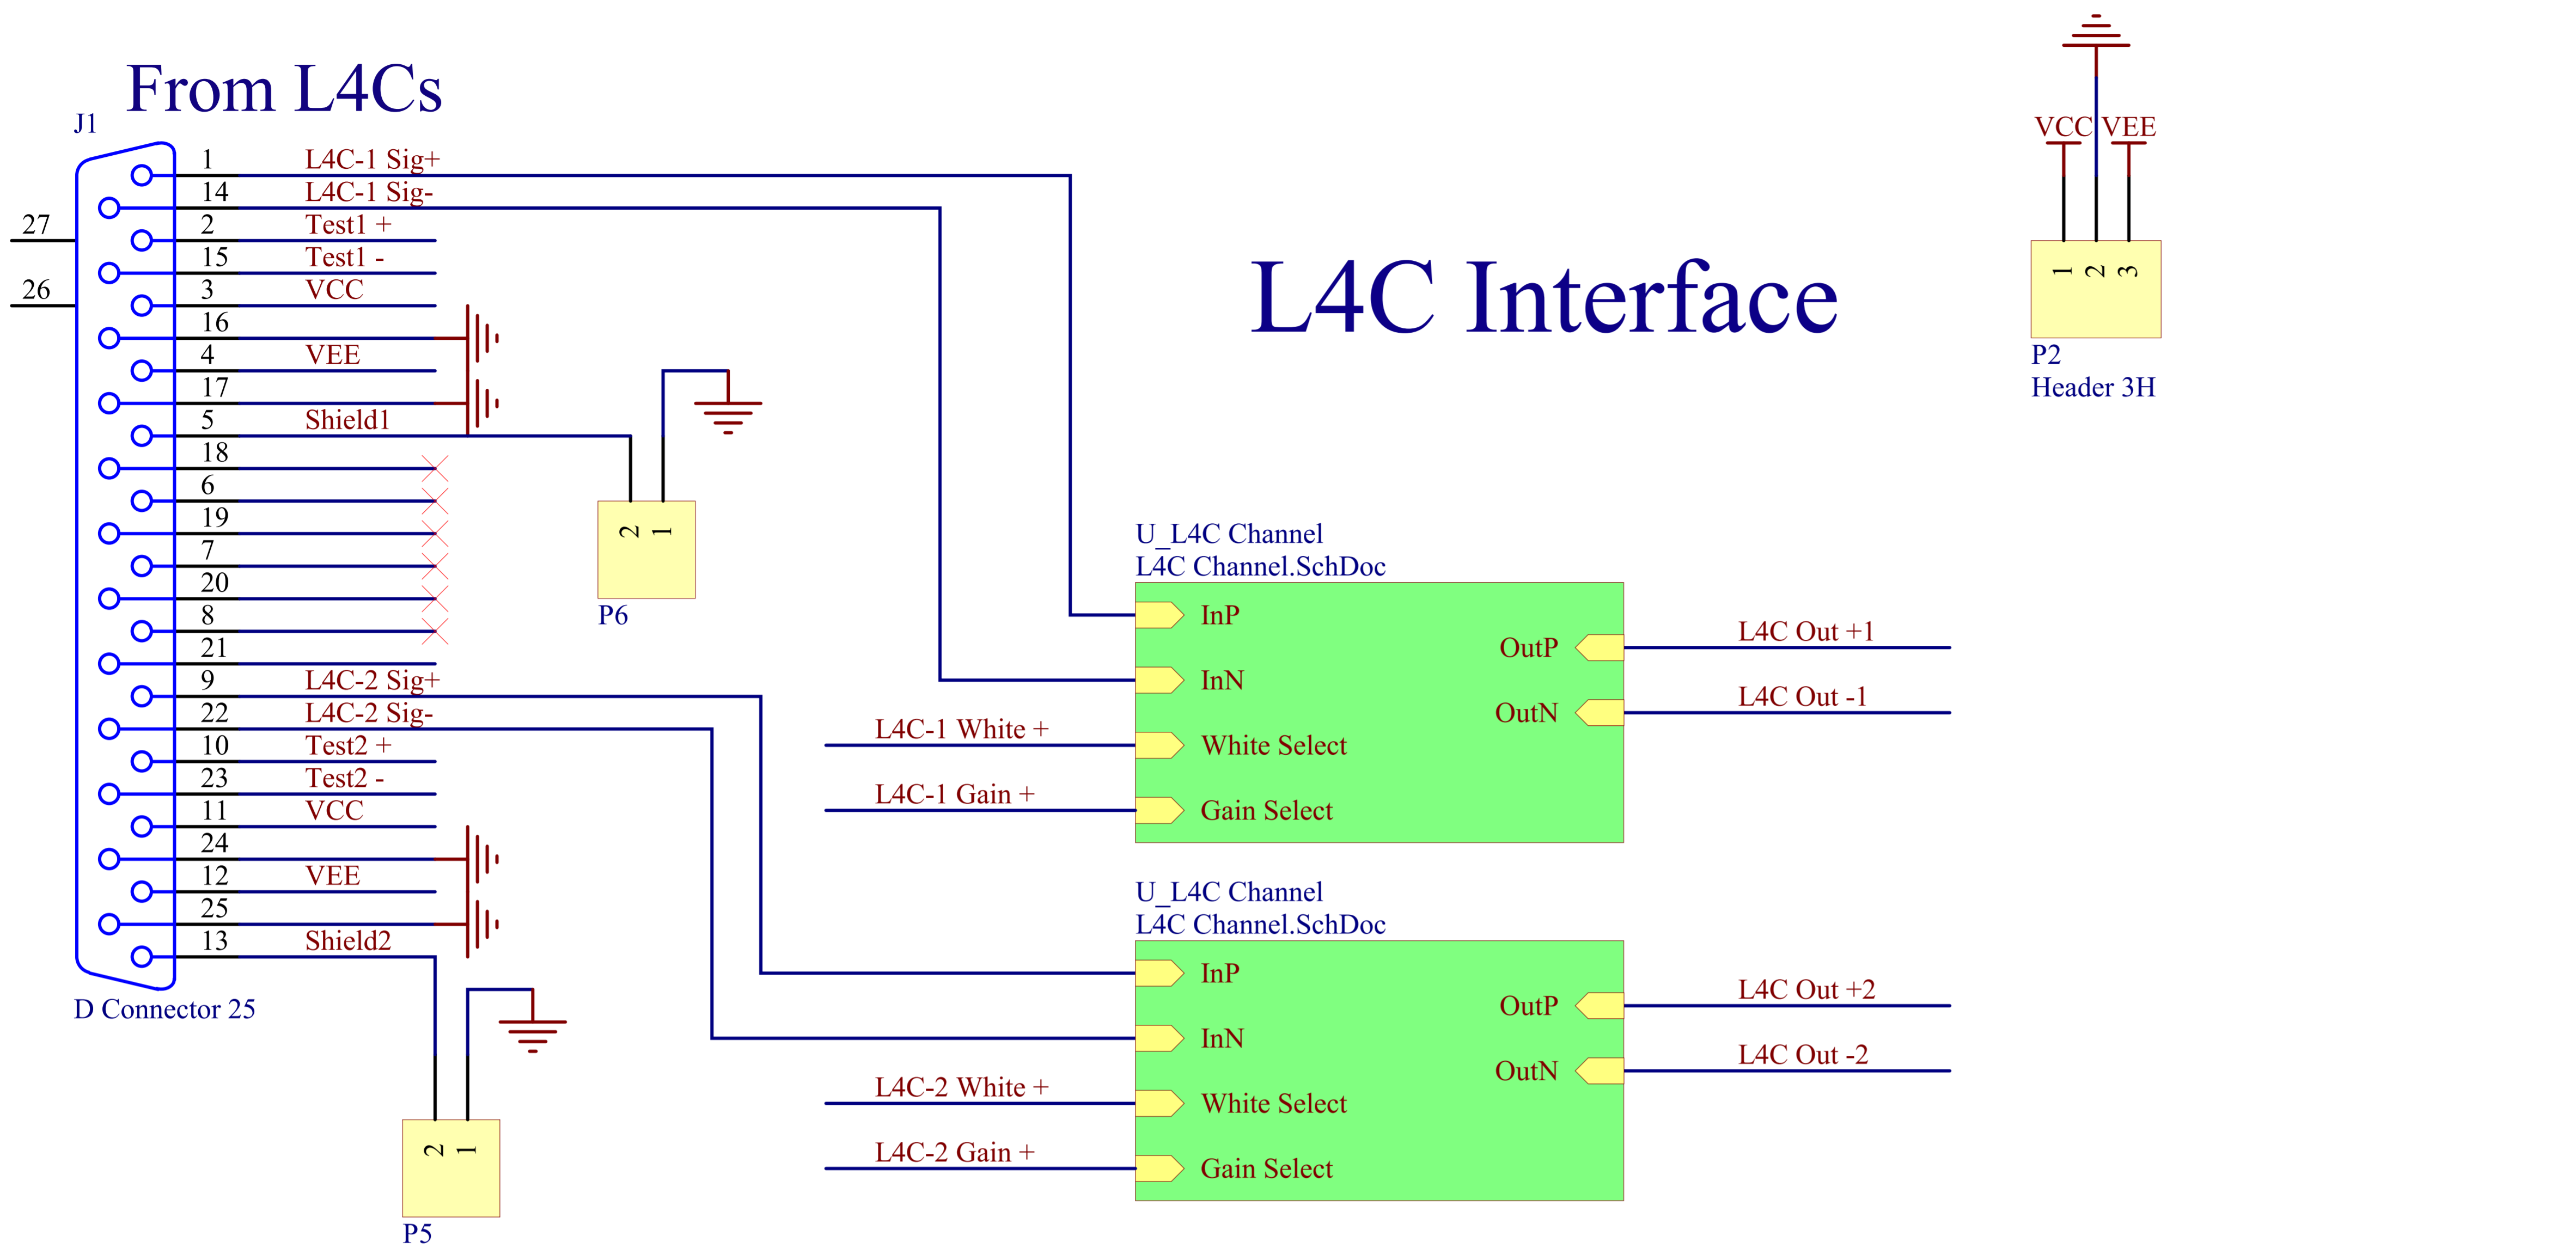

Title <b>L4C Interface Card</b>			
Size: A	DCC Number: D070126-00-C		Ligo Project California Institute of Technology Massachusetts Institute of Technology 
Drawn by: Ben Abbott	Date: 8/14/2007	Revision: B	
File: C:\Ben\Seismic\ISI\LASTI_ISI\Interface\L4C Interface\L4C Interface.SchDoc 07:40 PM Sheet 1 of 2			

Schematic changes not propagated yet.

Nominal Whitening is 2 ea. 0.1Hz Zeros, and 2 ea. 1Hz Poles. Gain -4dB ( $V_{gain}=0$ ) @DC.  
 There is also 2 poles @ 500Hz, and 2 ea. 2-pole 500Hz Butterworth LPFs.

