




D070155-00-C DMC Wire Loom Top Plate - Aluminum
Bottom View
tolerance - 0.05mm

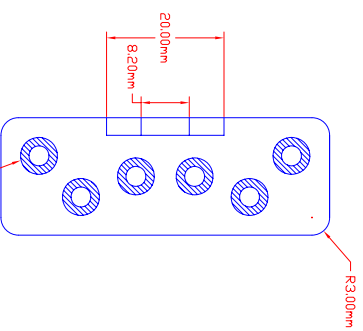


D070155-00-C DMC Graveyard Wire Loom Top Plate - Aluminum
Top View
tolerance - 0.05mm

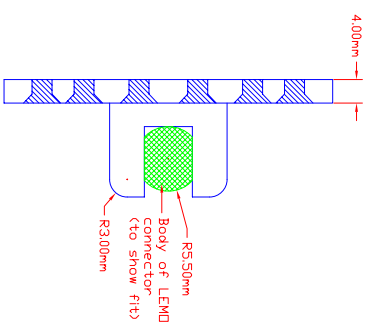


D070155-00-C DMC Graveyard Wire Loom Top Plate - Aluminum
Side View
tolerance - 0.05mm

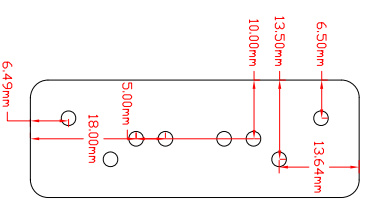


D070155-00-C DMC Graveyard Wire Loom Bottom Plate - Aluminum
Top View
tolerance - 0.05mm

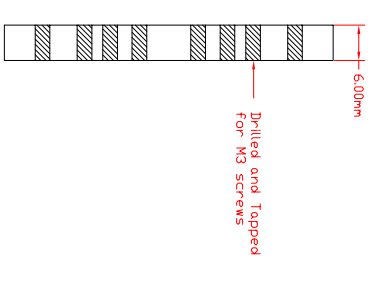


D070155-00-C DMC Graveyard Wire Loom Bottom Plate - Aluminum
Side View
tolerance - 0.05mm

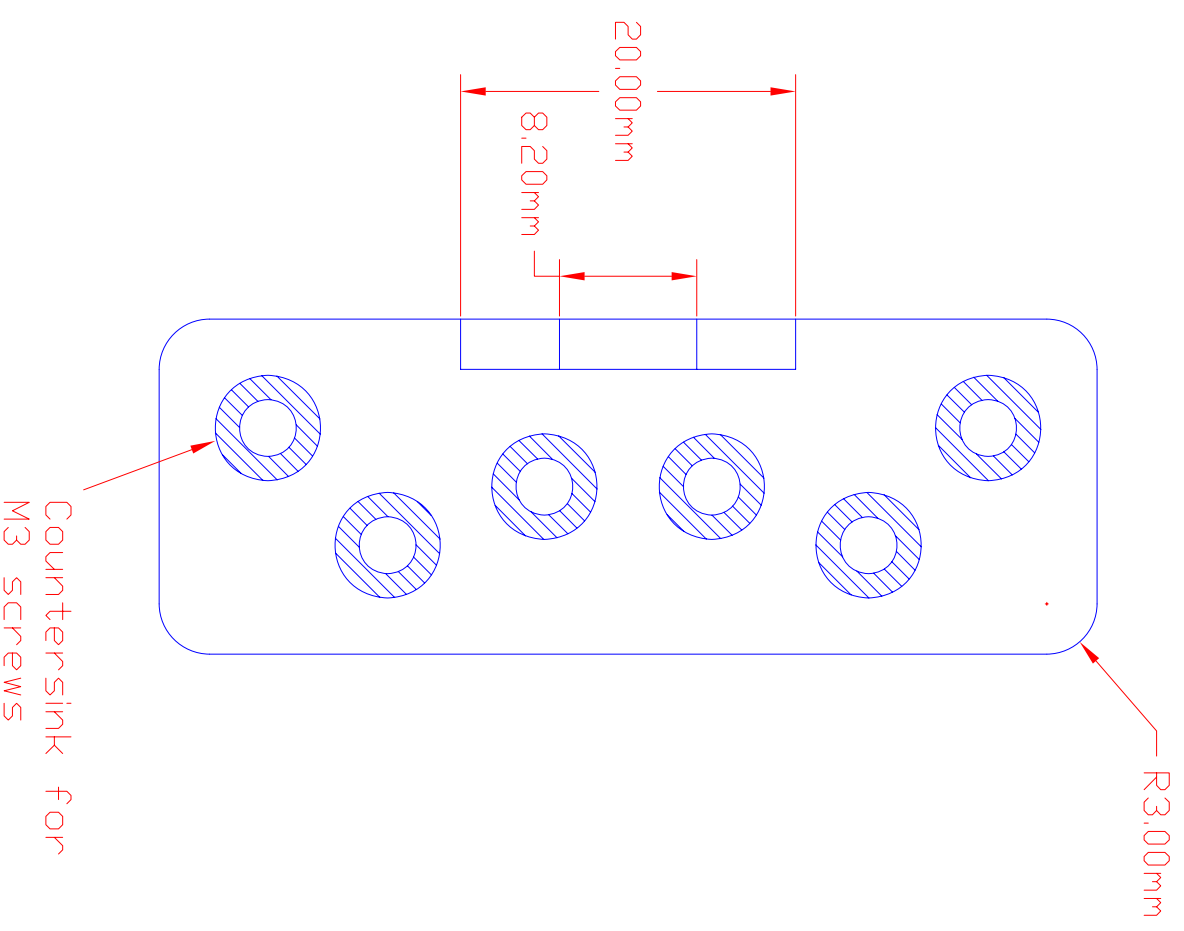


D070155-00-C DMC Graveyard Wire Loom Top Plate - Aluminum
Top View
tolerance - 0.05mm

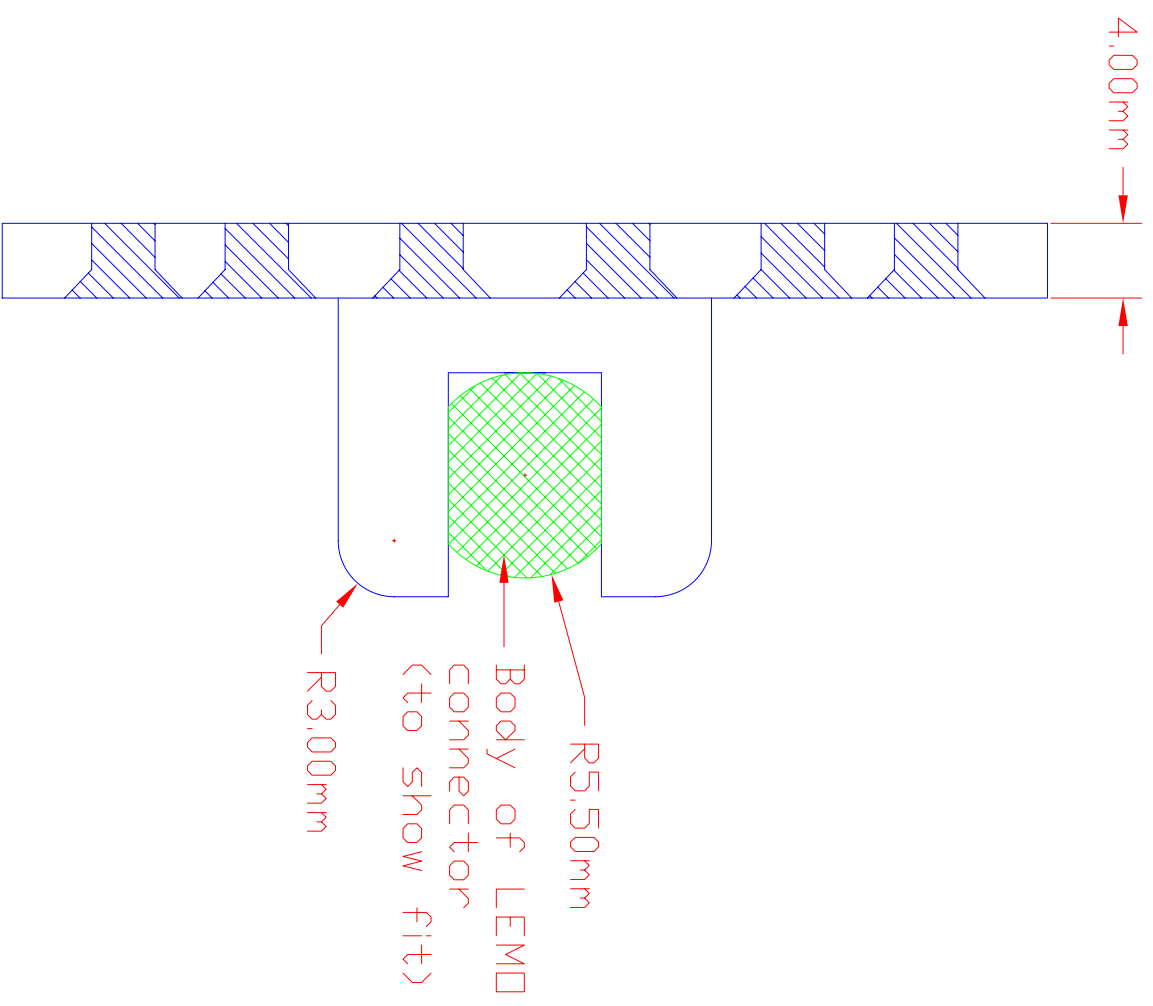


D070155-00-C DMC Graveyard Wire Loom Top Plate - Aluminum
Side View
tolerance - 0.05mm

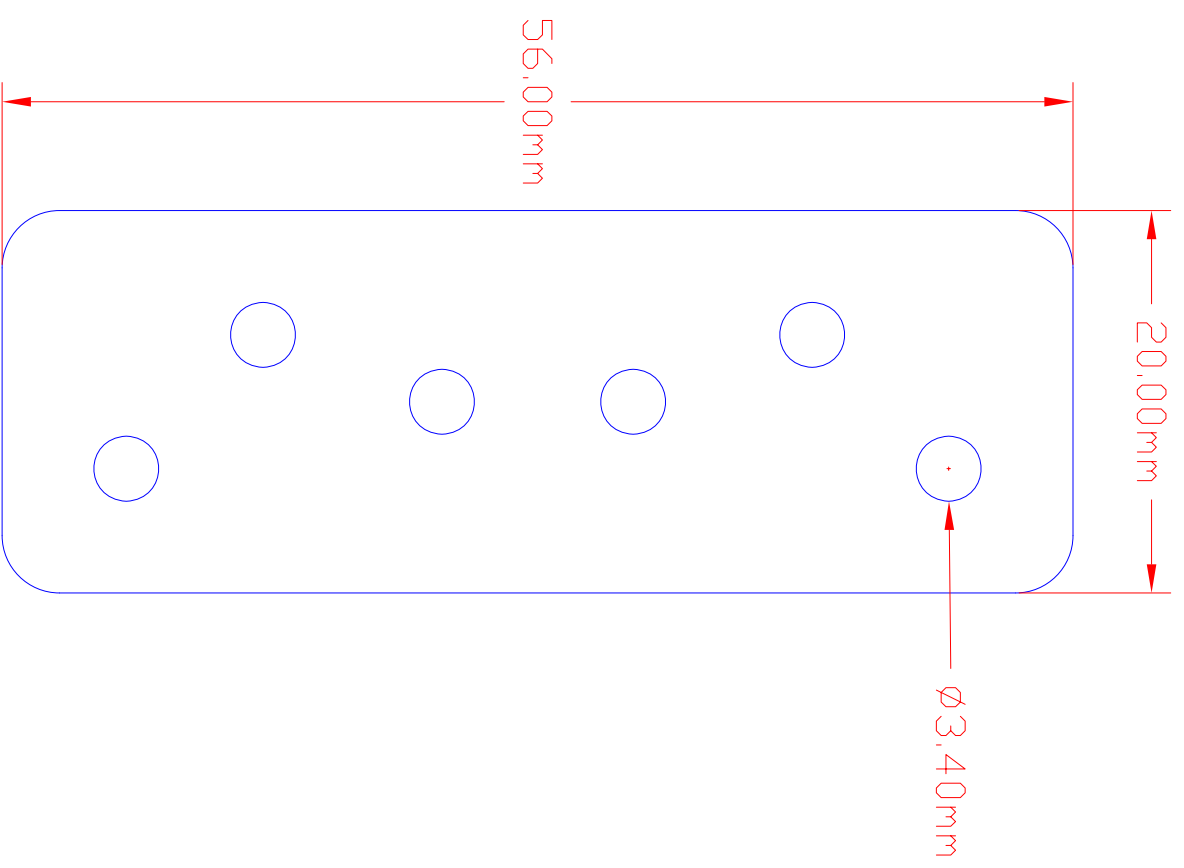

D070155-00-C DMC Wire Loom Top Plate - Aluminum
Bottom View
tolerance - 0.05mm

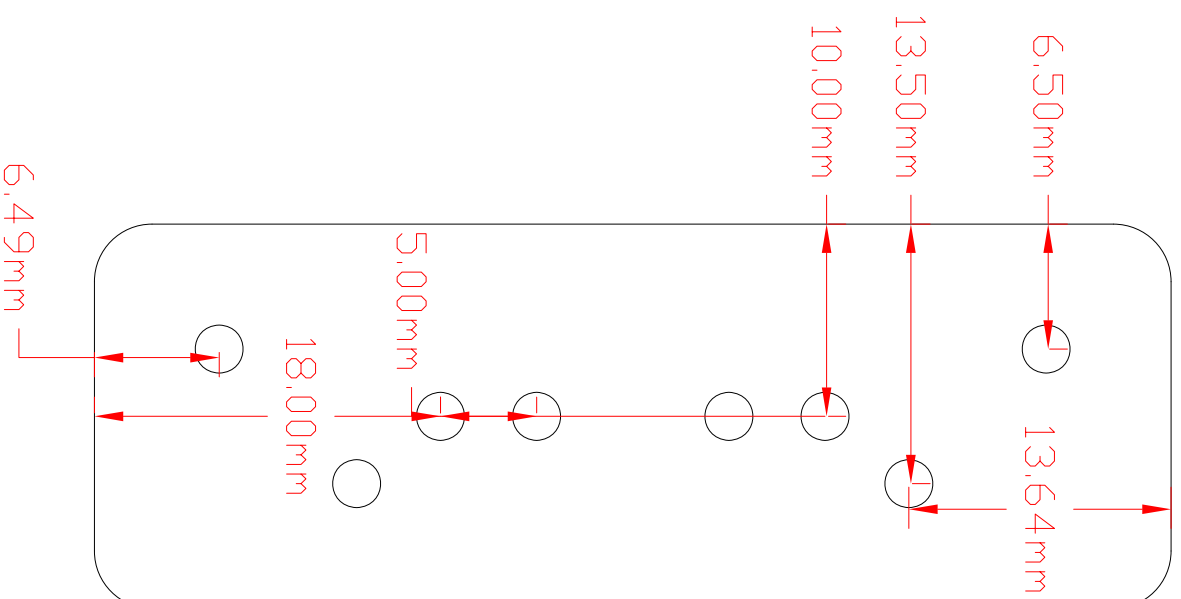

D070155-00-C DMC Graveyard Wire Loom Bottom Plate - Aluminum
Top View
tolerance - 0.05mm

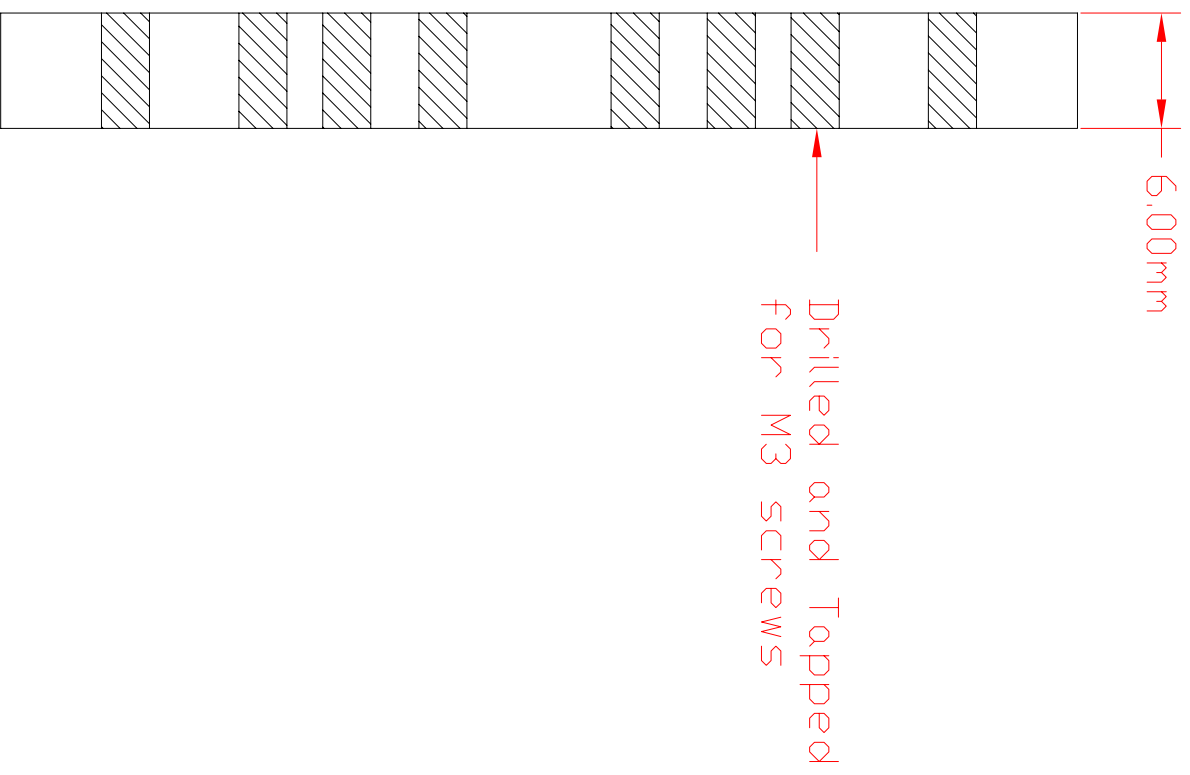

D070155-00-C DMC Graveyard Wire Loom Bottom Plate - Aluminum
Side View
tolerance - 0.05mm