
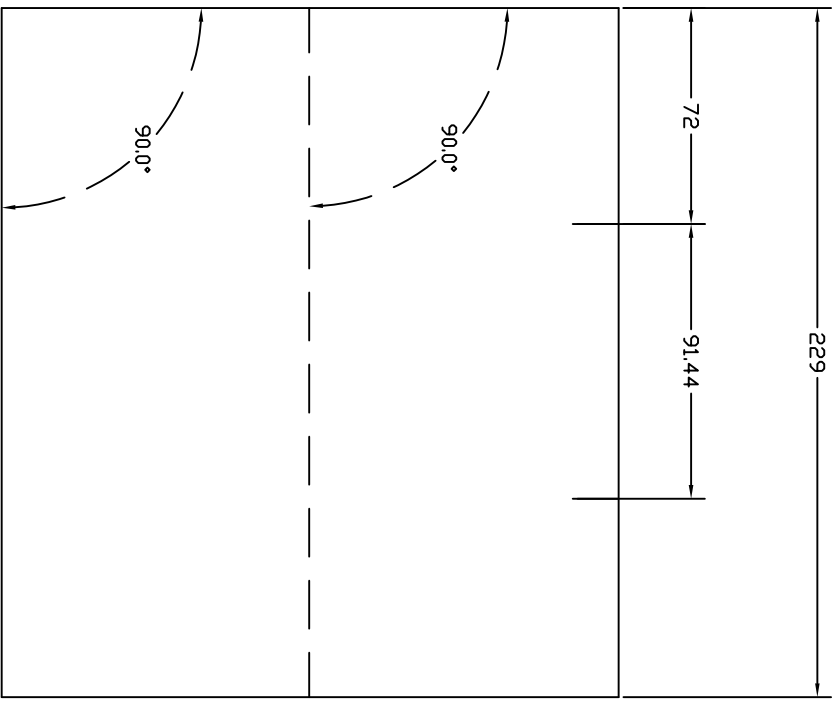


NOTES:
1) ALL DIMENSIONS ARE IN MILLIMETERS AND DEGREES.

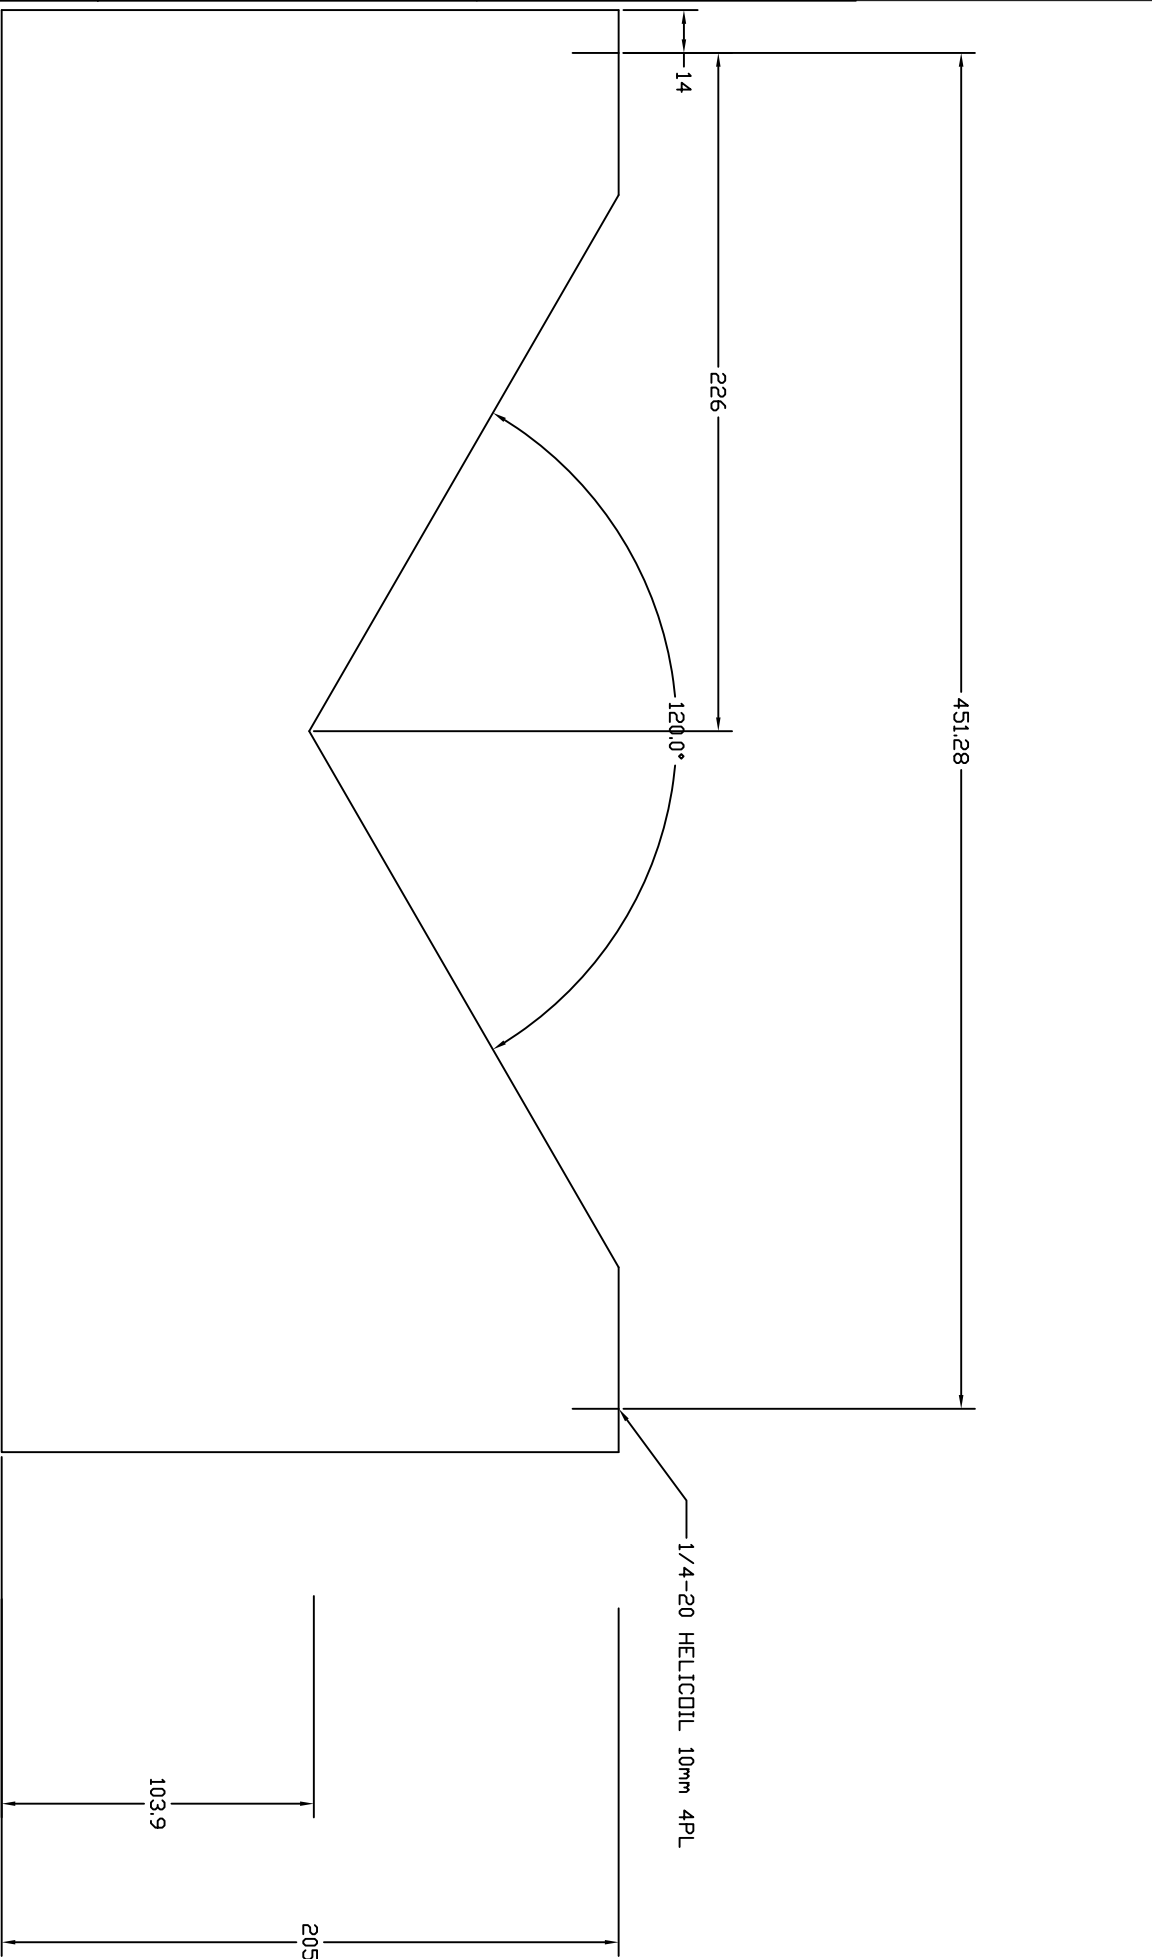

REV.	DATE	DCN #	DRAWING TREE #
1	07-23-07		

ITEM NO.	REQ. QUANTITY	SPARE	TOT.	PART NUMBER	DESCRIPTION	SUPPLIER
UNLESS OTHERWISE SPECIFIED						
DIMENSIONS ARE IN MILLIMETERS						
TOLERANCES:						
XXX: ANGULAR:						
MATERIAL: ALUMINUM						
FINISH: CLEAN						

DATE	NAME	DESCRIPTION
7-23-07	BILLINGSLEY	CIT METROLOGY V-BLOCK, ADVANCED LIGO PATHFINDER

SIZE	DWG. NO.	REV.
	LIGO-D070273	00

SCALE:	FILE NAME/LOCATION:	SHEET:
1:1		1 OF 1