

1 2 3 4 5 6

A

B

C




D

A

B

C

D

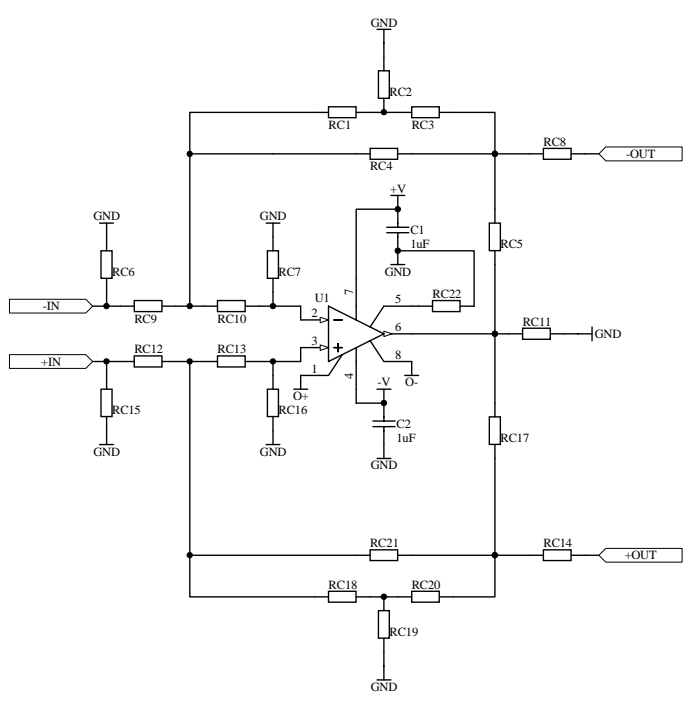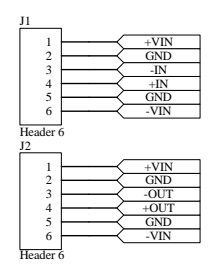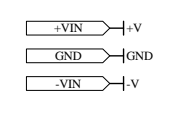

Title		Laser Interferometer Gravitational-Wave Observatory	
Generic Filter Board		California Institute of Technology	
		Massachusetts Institute of Technology	
Size: B	DCC Number: DO70286	SCH / PCB Revision: A	Engineer: Joshua R. Myers
File: \\Desolation\shareddocs\Katie\Generic Filter Board SMD.SchDoc		Date: 8/10/2007	Time: 11:30:12 AM
		Sheet 1 of 1	

1 2 3 4 5 6