
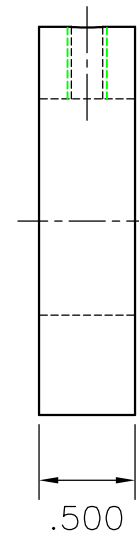
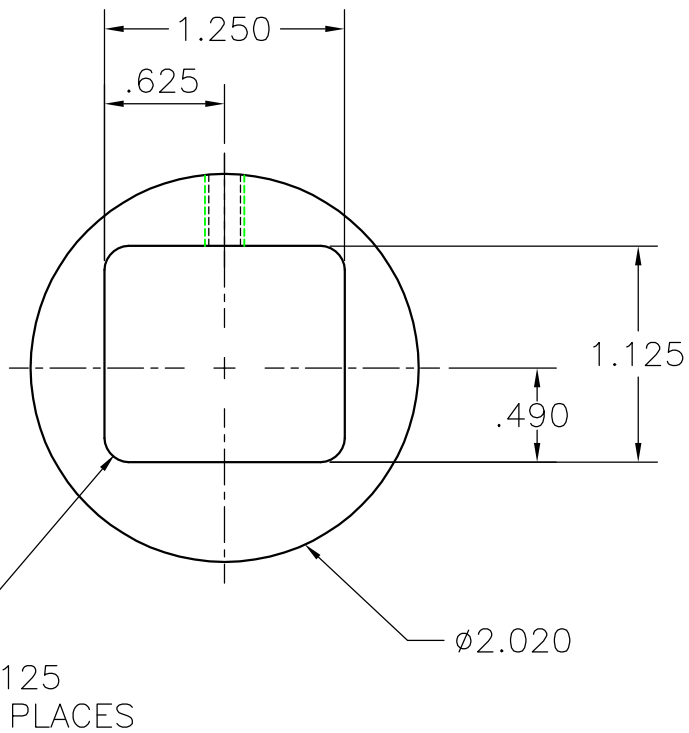


TAP #8-32
THRU TO CENTER

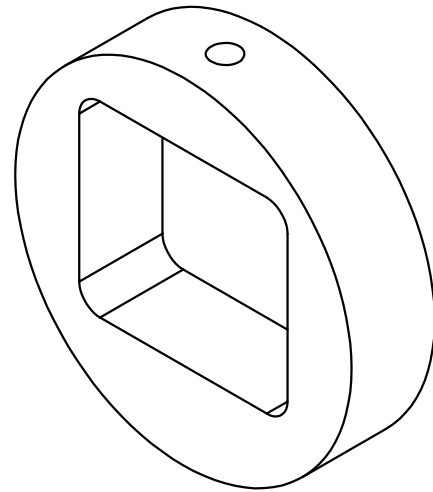

UF PHYS

ELIGO IO FI

SCALE: FULL (INCHES)

DATE: OCTOBER 24, 2007

WILLIAMS, LUKE

CALCITE MOUNT

D070464-00

QTY: 4

MATERIAL: 6061-T6