


ball bearing SKF 60/2.5 n°12

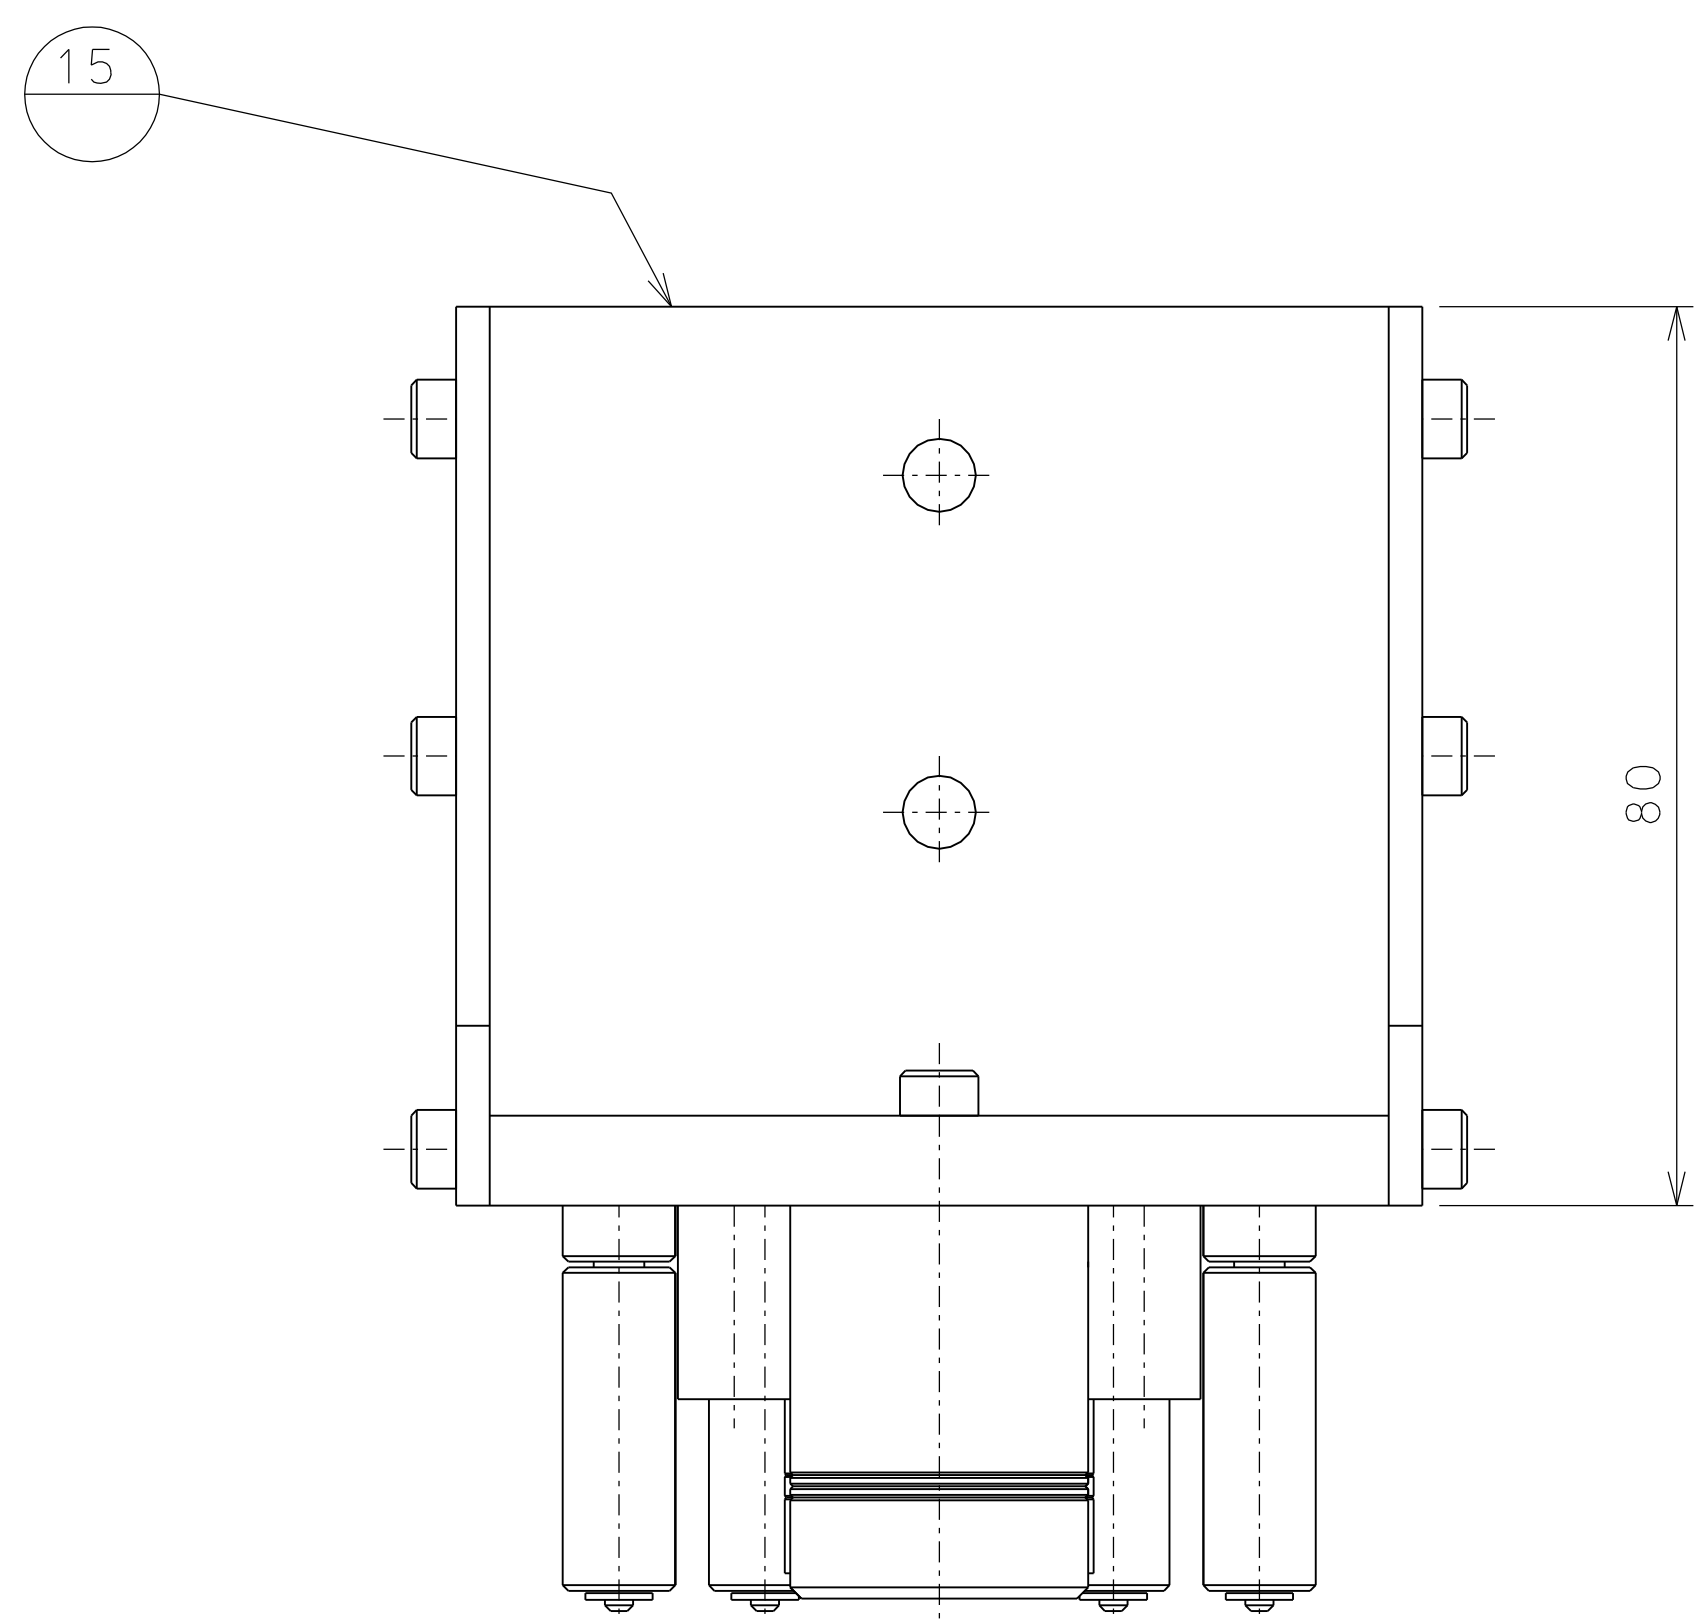

Screws of inox

ref.	type	n°piec.
19-21	M3x16 socket head	8
17	M1.6x5 fillister head	12
16-17-18-20	M4x16 socket head	17
detail	type	n°piec.
Screw's table		

ref.	draw.	added legend	ref.	draw.	added legend
modifications					
18	038	Wire's positioner	22	038	Deflector axis
17	036	Supp. wire's PCB			
16	036	Stiffener plate	21	038	Stopper wire's spacer
15	036	Base plate	20	038	Wire's positioner
14	036	Vertical plate	19	038	Wire's deflector
13	035	Wire's spacer			

LIGO PROJECT		designed for
MINI-TNI		R.De Salvo
SOLDERING JIG		draw. by
		C.Gennaro-PRMEC
		date
		15-10-08
		LIGO-D081036-00-D
		scale
		1/1
		A 1