


NOTES: (UNLESS OTHERWISE SPECIFIED)

1. DIMENSIONS IN INCHES.
2. BREAK ALL SHARP EDGES.
3. FILLETS: R.015 MAX.

REV	DATE	BY	CHKD	APP	DESCRIPTION
A					E010031/INITIAL RELEASE

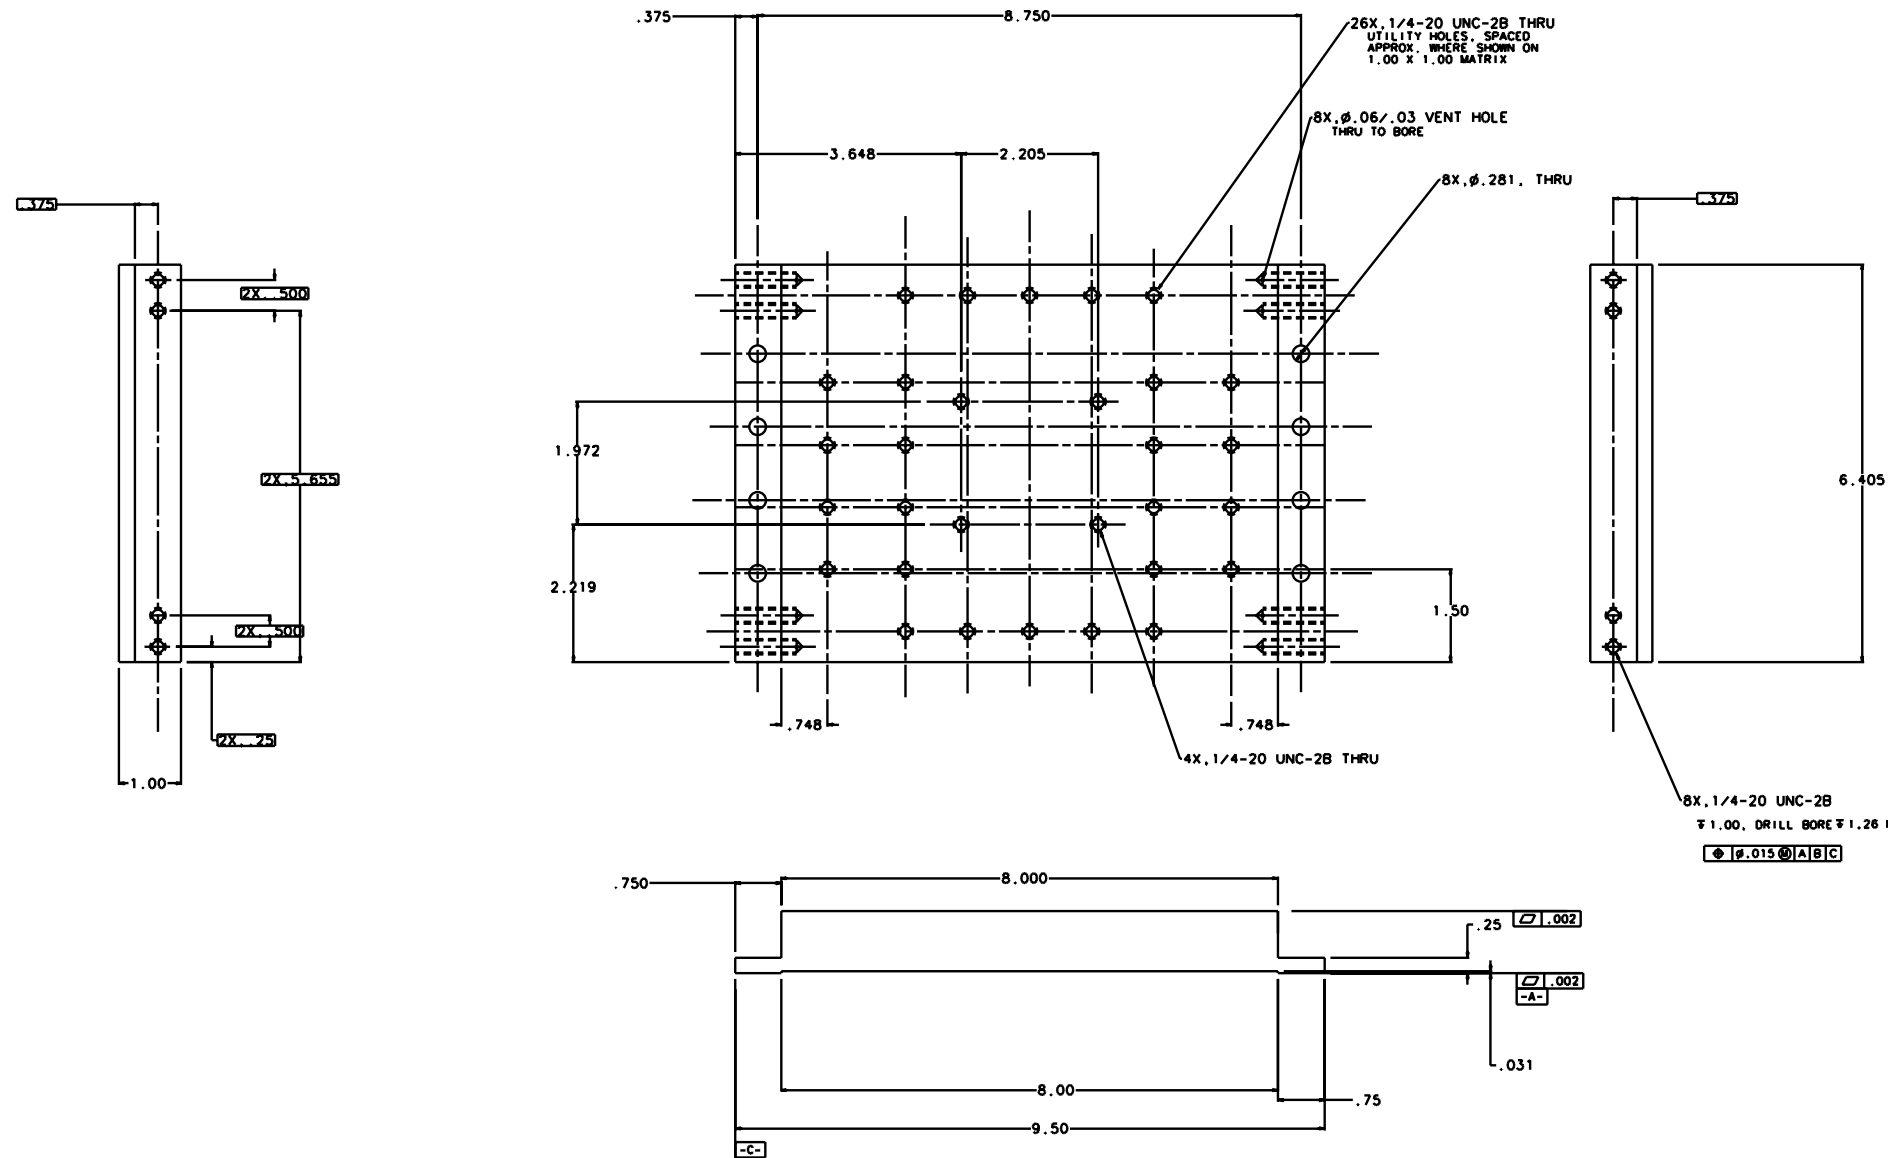

PART NO. D950104		DATE 10/96		LIGO CALIFORNIA INSTITUTE OF TECHNOLOGY MASSACHUSETTS INSTITUTE OF TECHNOLOGY	
PARTS LIST		APPROVALS		FILE	
TOLERANCES UNLESS SPECIFIED ARE: FRACTIONS DECIMALS ANGLES 0.XX \pm 0.01 0.XXX \pm 0.005 ANGLES \pm 0.5°		J. HAZEL		BASE PLATE	
DO NOT SCALE DRAWING		ALLUM 6061-T6		D950106	
NEXT ASSEMBLY D950104		MACHINE ALL OVER		REV A	
FILE LOCATION /name/dcc/docs/D950106.pdf		SCALE 1/1		SHEET 1 OF 1	