

1

2

3

4

NOTES: (UNLESS OTHERWISE SPECIFIED)

- 1. DIMENSIONS IN INCHES.
- 2. BREAK ALL SHARP EDGES.
- 3. FILLETS: R.015 MAX.

REV	DATE	DRAWN BY	CHECKED	DCC	DCN/DESCRIPTION
A	2/13/01	J. Romie			E010031/INITIAL RELEASE

A

A

B


B

C


C

D


D

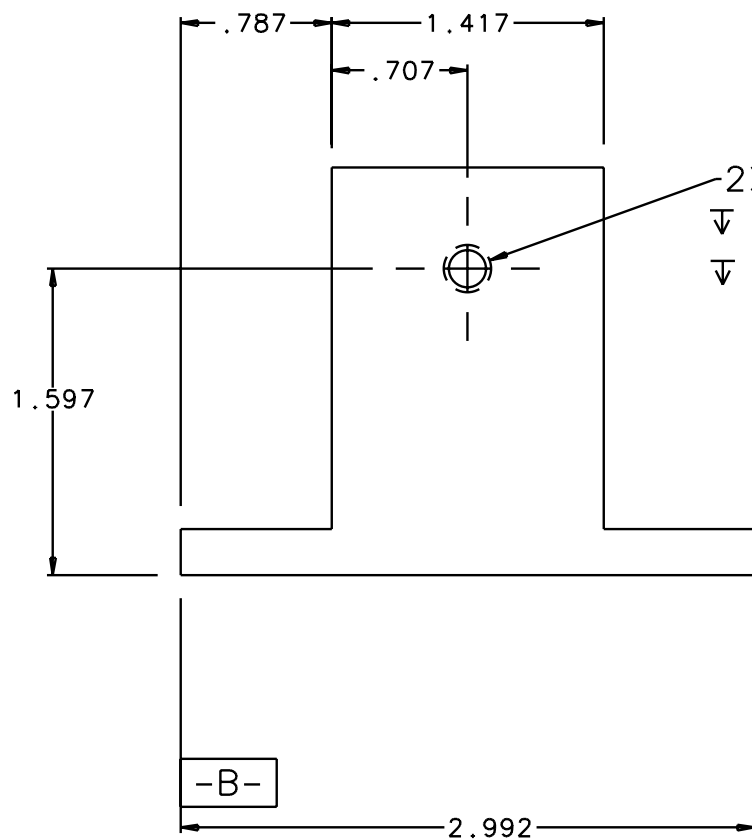

2X, 1/4-20 UNC-2B
 ▽ .50, DRILL BORE
 ▽ .75 MAX

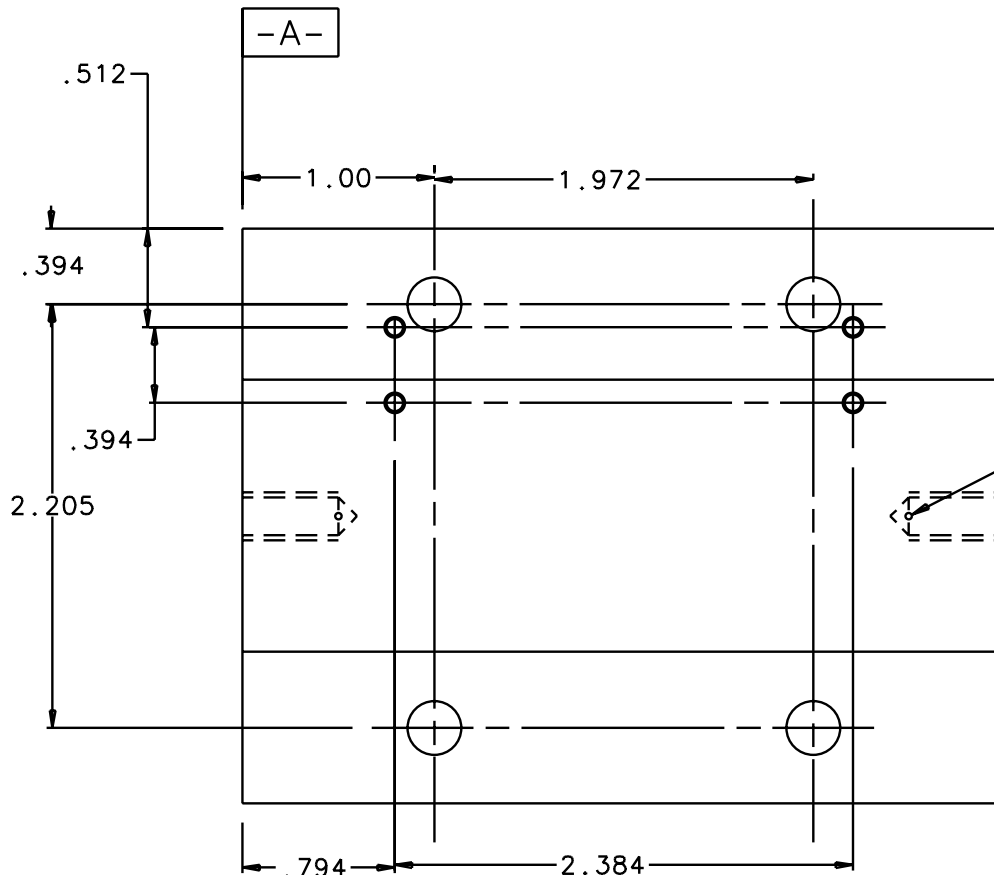

2X, .06/.03 THRU TO BORE

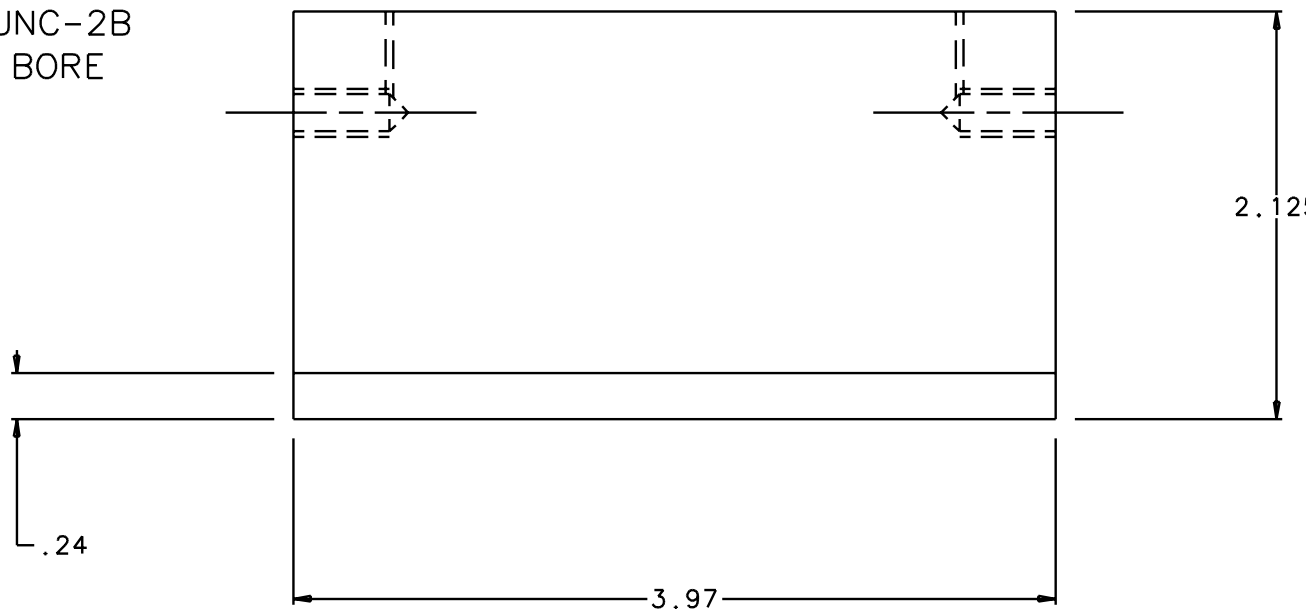

QTY REQD	FSCM NO	PART OR IDENTIFYING NO	NOMENCLATURE OR DESCRIPTION	MATERIAL SPECIFICATION	ITEM NO
PARTS LIST					
UNLESS OTHERWISE SPECIFIED DIMENSIONS ARE IN INCHES TOLERANCES ARE:			APPROVALS		
FRACTIONS DECIMALS			DATE		
0.XX±0.01			J. Hazel		
0.XXX±0.005			10/96		
ANGLES±0.5°			TITLE		
DO NOT SCALE DRAWING			LIGO CALIFORNIA INSTITUTE OF TECHNOLOGY MASSACHUSETTS INSTITUTE OF TECHNOLOGY		
NEXT ASSEMBLY			DWC NO.		
D950104			D950107		
FILE LOCATION			SCALE		
/home/dcc/docs/D950107.pdf			1/1		
FINISH			SHEET		
64 MACHINE ALL OVER			1 OF 1		
			REV		
			A		

1

2

3

4