

1



2

3

4

NOTES: (UNLESS OTHERWISE SPECIFIED)
 1. DIMENSIONS IN INCHES.
 2. BREAK ALL SHARP EDGES.
 3. FILLETS: R.015 MAX.

REV	DATE	DRAWN BY	CHECKED	DCC	DCN/DESCRIPTION
A	2/23/01	J. Romie			E010031/INITIAL RELEASE

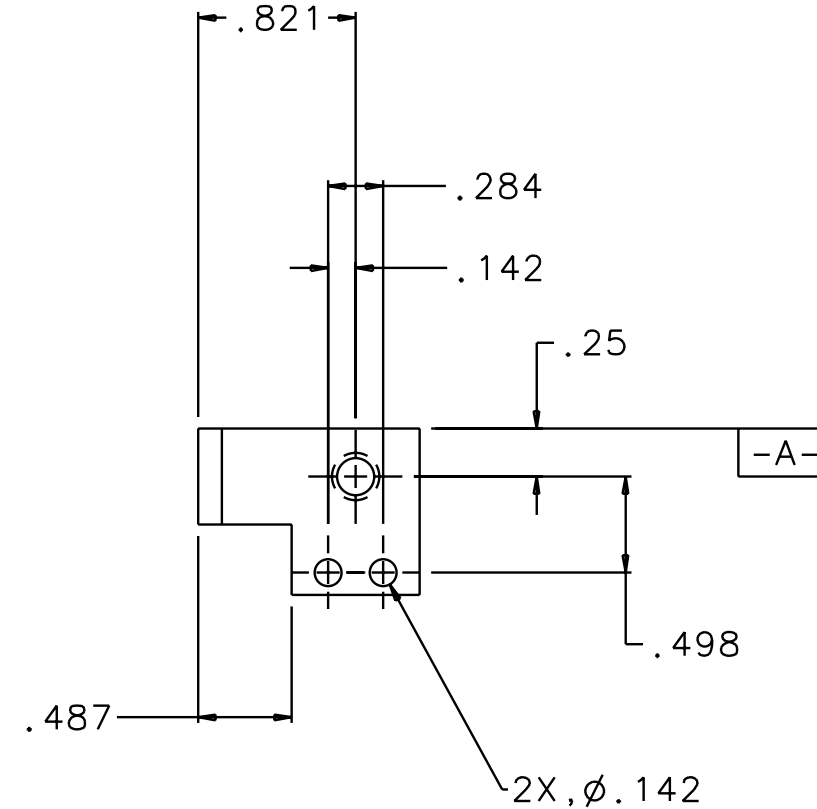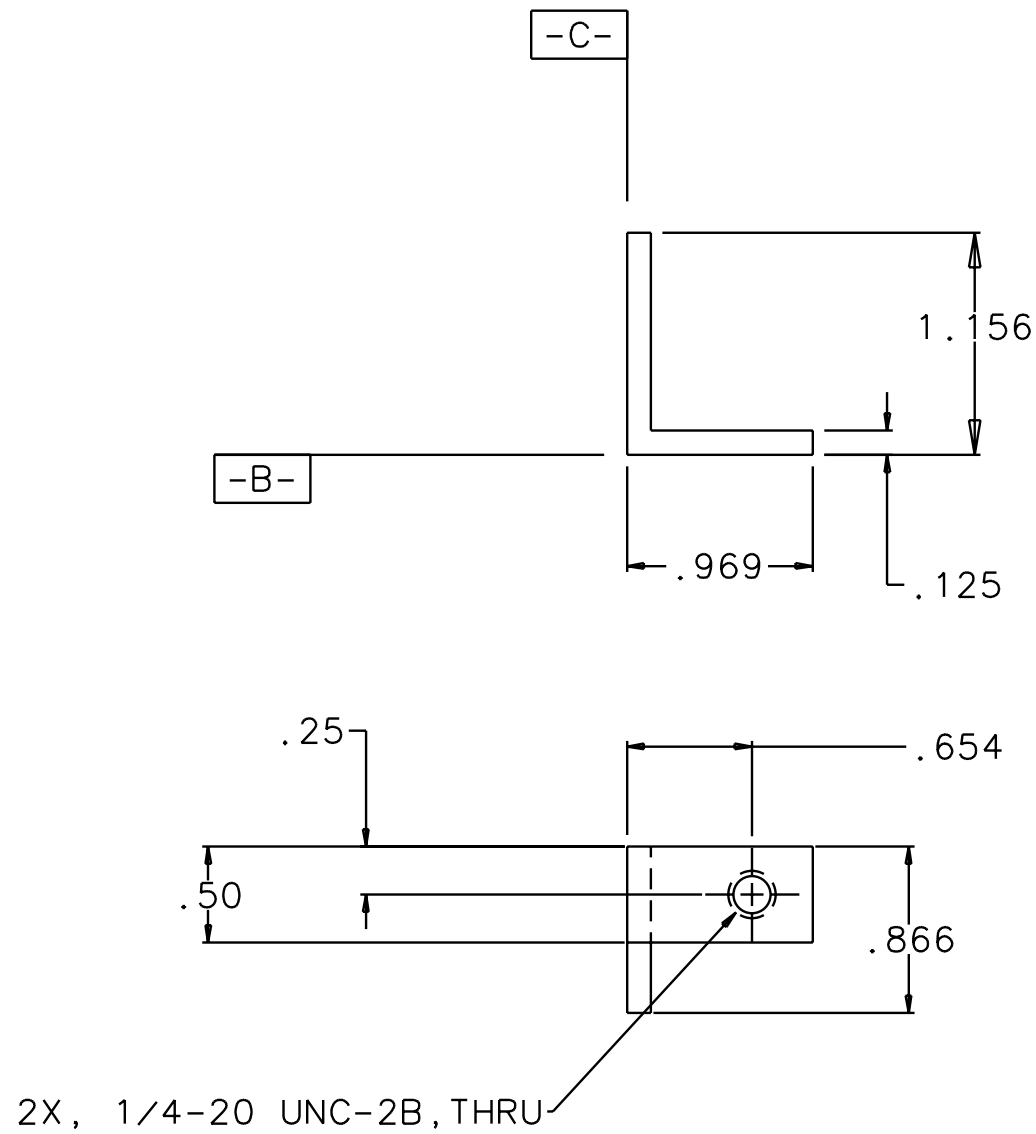

MIRROR OF CORNER BRACKET, ONE FRONT LEFT, BACK RIGHT
 D950112

QTY REQD	FSCM NO	PART OR IDENTIFYING NO	NOMENCLATURE OR DESCRIPTION	MATERIAL SPECIFICATION	ITEM NO
PARTS LIST					
UNLESS OTHERWISE SPECIFIED DIMENSIONS ARE IN INCHES TOLERANCES ARE: FRACTIONS DECIMALS 0.XX=±0.01 0.XXX=±0.005 ANGLES=±0.5° DO NOT SCALE DRAWING			APPROVALS DRAWN J. Hazel CHECKED	DATE 10/96	LIGO CALIFORNIA INSTITUTE OF TECHNOLOGY MASSACHUSETTS INSTITUTE OF TECHNOLOGY TITLE CORNER BRACKET, TWO
NEXT ASSEMBLY D950104	MATERIAL ALUM. 6061-T6	FINISH 64	MACHINE ALL OVER	DWG NO. D950113	REV A
FILE LOCATION /home/dcc/docs/D950113.pdf	SCALE 1/1			SHEET 1 OF 1	

1

2

3

4