
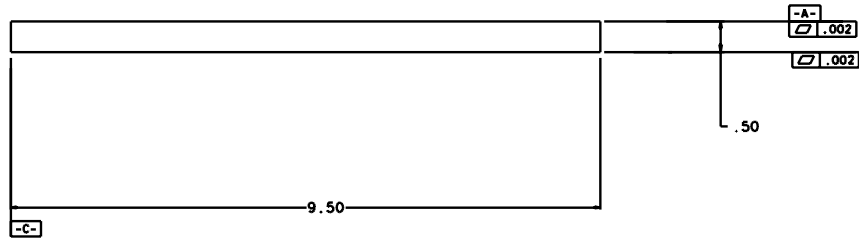


NOTES: (UNLESS OTHERWISE SPECIFIED)

1. DIMENSIONS IN INCHES.
2. BREAK ALL SHARP EDGES.
3. FILLETS: R.015 MAX.

REV	DATE	DRAWN BY	CHECKED	DATE	DESCRIPTION
A		J. Hazel			E010031/INITIAL RELEASE

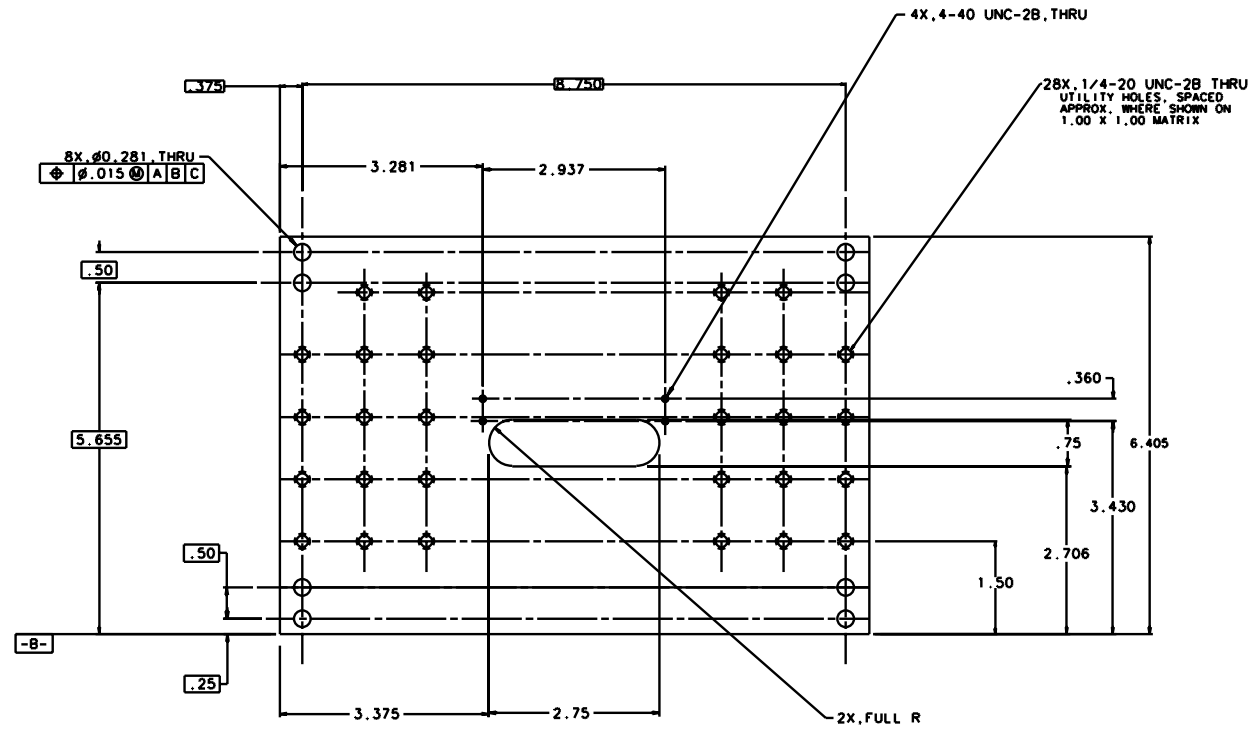

REV	DATE	DRAWN BY	CHECKED	DATE	DESCRIPTION
A		J. Hazel			E010031/INITIAL RELEASE

FILE OR IDENTIFYING NO.	DESCRIPTION	MATERIAL	DATE	APPROVALS
D950104	TOP PLATE	ALUM 6061-T6	10/96	J. Hazel

FILE LOCATION	SCALE	SHEET	OF
/home/acc/docs/D950120.pdf	1/1	1	1