

1


2

3

4

NOTES: (UNLESS OTHERWISE SPECIFIED)
 1. DIMENSIONS IN INCHES.
 2. REMOVE BURRS AND SHARP EDGES.
 3. MATERIAL: 1/4-20 X .150 LONG
 SOCKET HEAD CAP SCREW,
 300 SERIES STAINLESS, PASSIVATED,
 EQUIVALENT TO MS16995-54.

REV	DATE	DRAWN BY	CHECKED	DCC	DCN/DESCRIPTION
A	8/01/01	J. Romie			E010031/INITIAL RELEASE

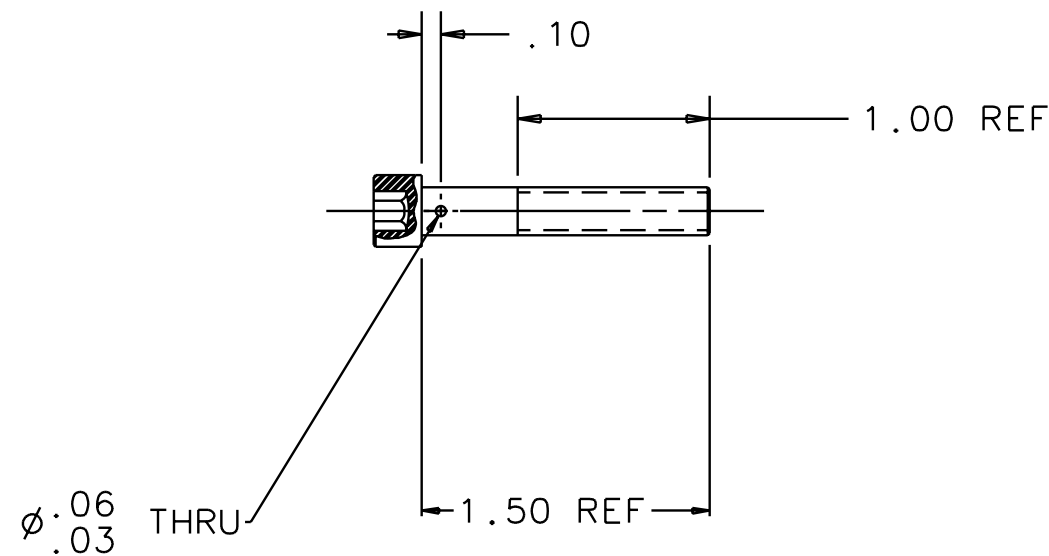

ALTERED ITEM DRAWING

QTY REQD	FSCM NO	PART OR IDENTIFYING NO	NOMENCLATURE OR DESCRIPTION	MATERIAL SPECIFICATION	ITEM NO
PARTS LIST					
UNLESS OTHERWISE SPECIFIED DIMENSIONS ARE IN INCHES TOLERANCES ARE: FRACTIONS DECIMALS 0.XX=±0.01 0.XXX=±0.005 ANGLES=±0.5° DO NOT SCALE DRAWING			APPROVALS DRAWN J. Hazel CHECKED	DATE 10/96	LIGO CALIFORNIA INSTITUTE OF TECHNOLOGY MASSACHUSETTS INSTITUTE OF TECHNOLOGY TITLE SUSPENSION SCREW
NEXT ASSEMBLY D950104			MATERIAL SEE NOTES	DWG NO. D950123	REV A
FILE LOCATION /home/dcc/docs/D950123.pdf			FINISH 64	MACHINE ALL OVER	SCALE 1/1 SHEET 1 OF 1

1

2

3

4