

REV	DATE	DRWN	APPD	DCN/DESCRIPTION

LIGO-D950132-~~SH~~⁰¹-V

~~02~~ 19/95 sheet 1




John Wooden

PRELIMINARY

LIGO HAM CHAMBER
DETECTOR EQUIPMENT
RESERVED SPACE

(PRELIMINARY)

MEZ 10/13/95

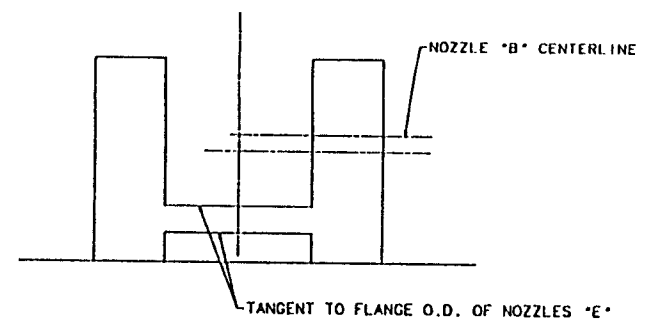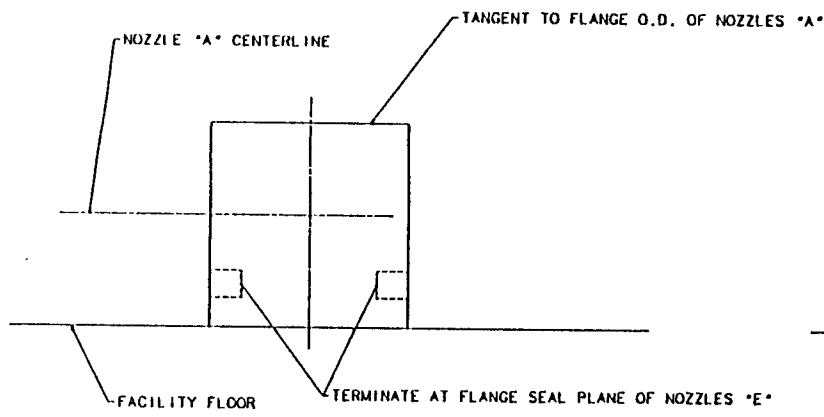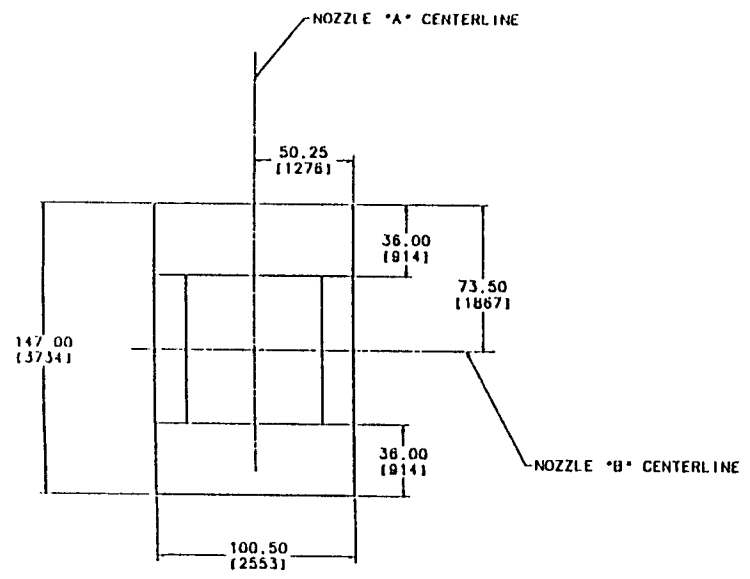




MASSACHUSETTS INSTITUTE OF TECHNOLOGY		LIGO PROJECT	
DATE	BY	SCALE	SHEET REV

REV	DATE	DRWN	APPD	CON/DESCRIPTION

2 of 2
 LIGO-D950138-SK-V
~~OUT 12/95~~ Sheet 2
 John Woster
 PRELIMINARY

LIGO HAM CHAMBER
 DETECTOR EQUIPMENT
 RESERVED SPACE

(PRELIMINARY)
 MEZ 10/13/95

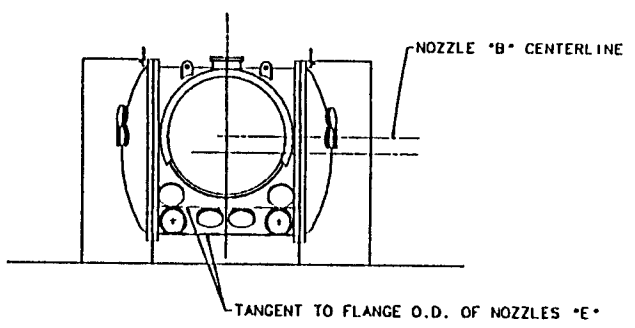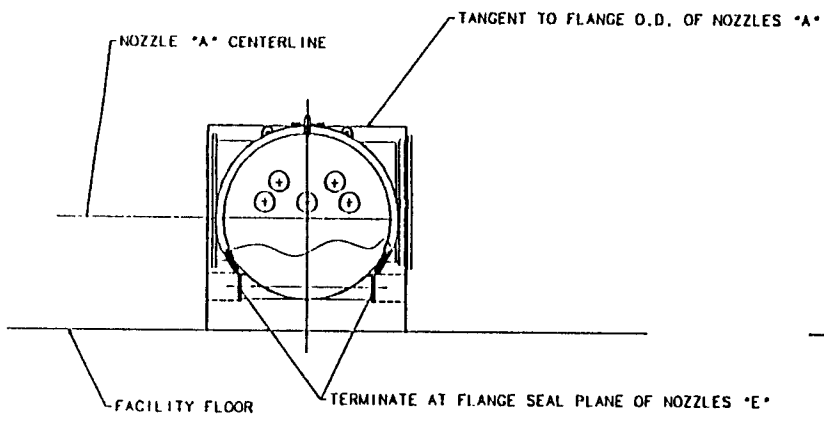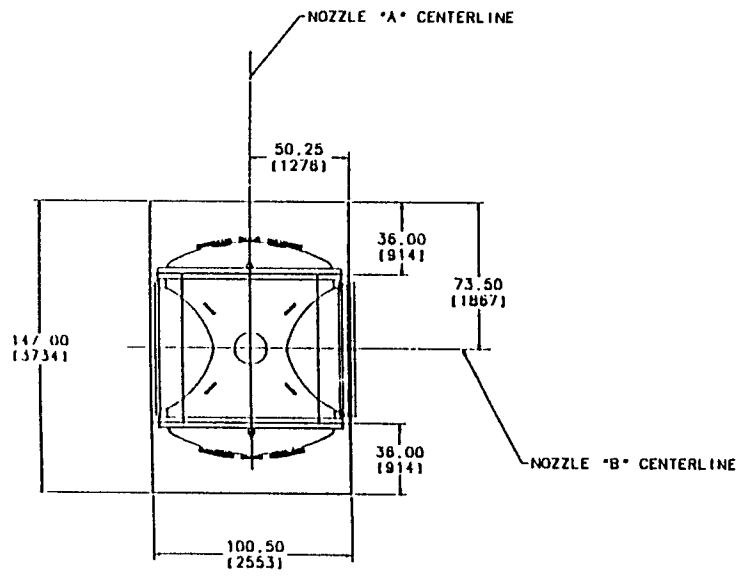

CALIFORNIA INSTITUTE OF TECHNOLOGY		LIGO PROJECT	
MESA LABORATORY		HAM CHAMBER	
DEPARTMENT OF PHYSICS		DETECTOR EQUIPMENT	
RESERVED SPACE		RESERVED SPACE	
PROJECT NUMBER	12-95-0138	SHEET	1 of 2