


REV	DATE	DRWN	APPD	DCN/DESCRIPTION

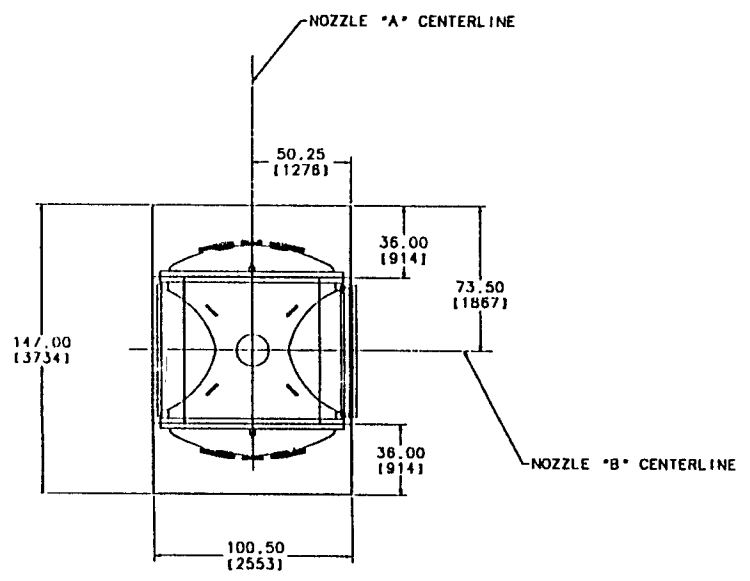

L160-0950133-SK-V

Oct 19/95



*John Woder*

PRELIMINARY

LIGO HAM CHAMBER  
DETECTOR EQUIPMENT  
RESERVED SPACE

(PRELIMINARY)

MEZ 10/13/95

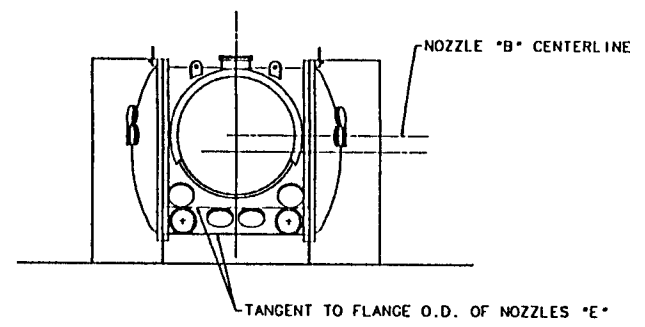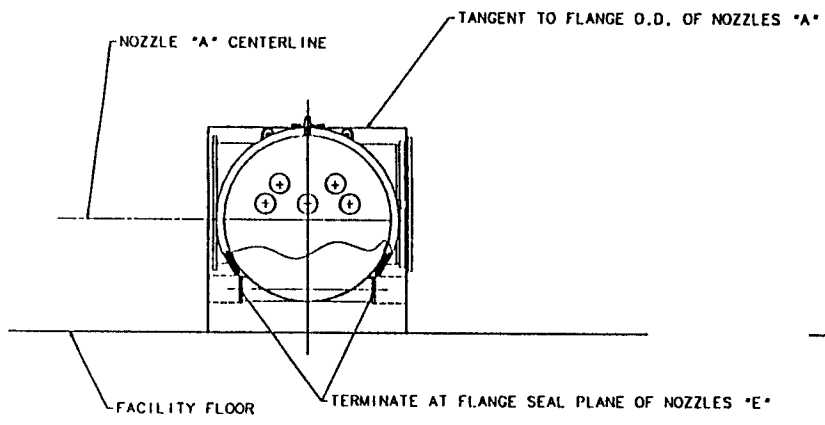

CALIFORNIA INSTITUTE OF TECHNOLOGY		LIGO PROJECT	
DATE	BY	HAM CHAMBER DETECTOR EQUIPMENT RESERVED SPACE	
		SCALE	QUANTITY
		N/A	N/A
			1 of 1